


GURUKUL


LAND UNDER ARAVALI PLANTATION
(8.24 ACRE.)

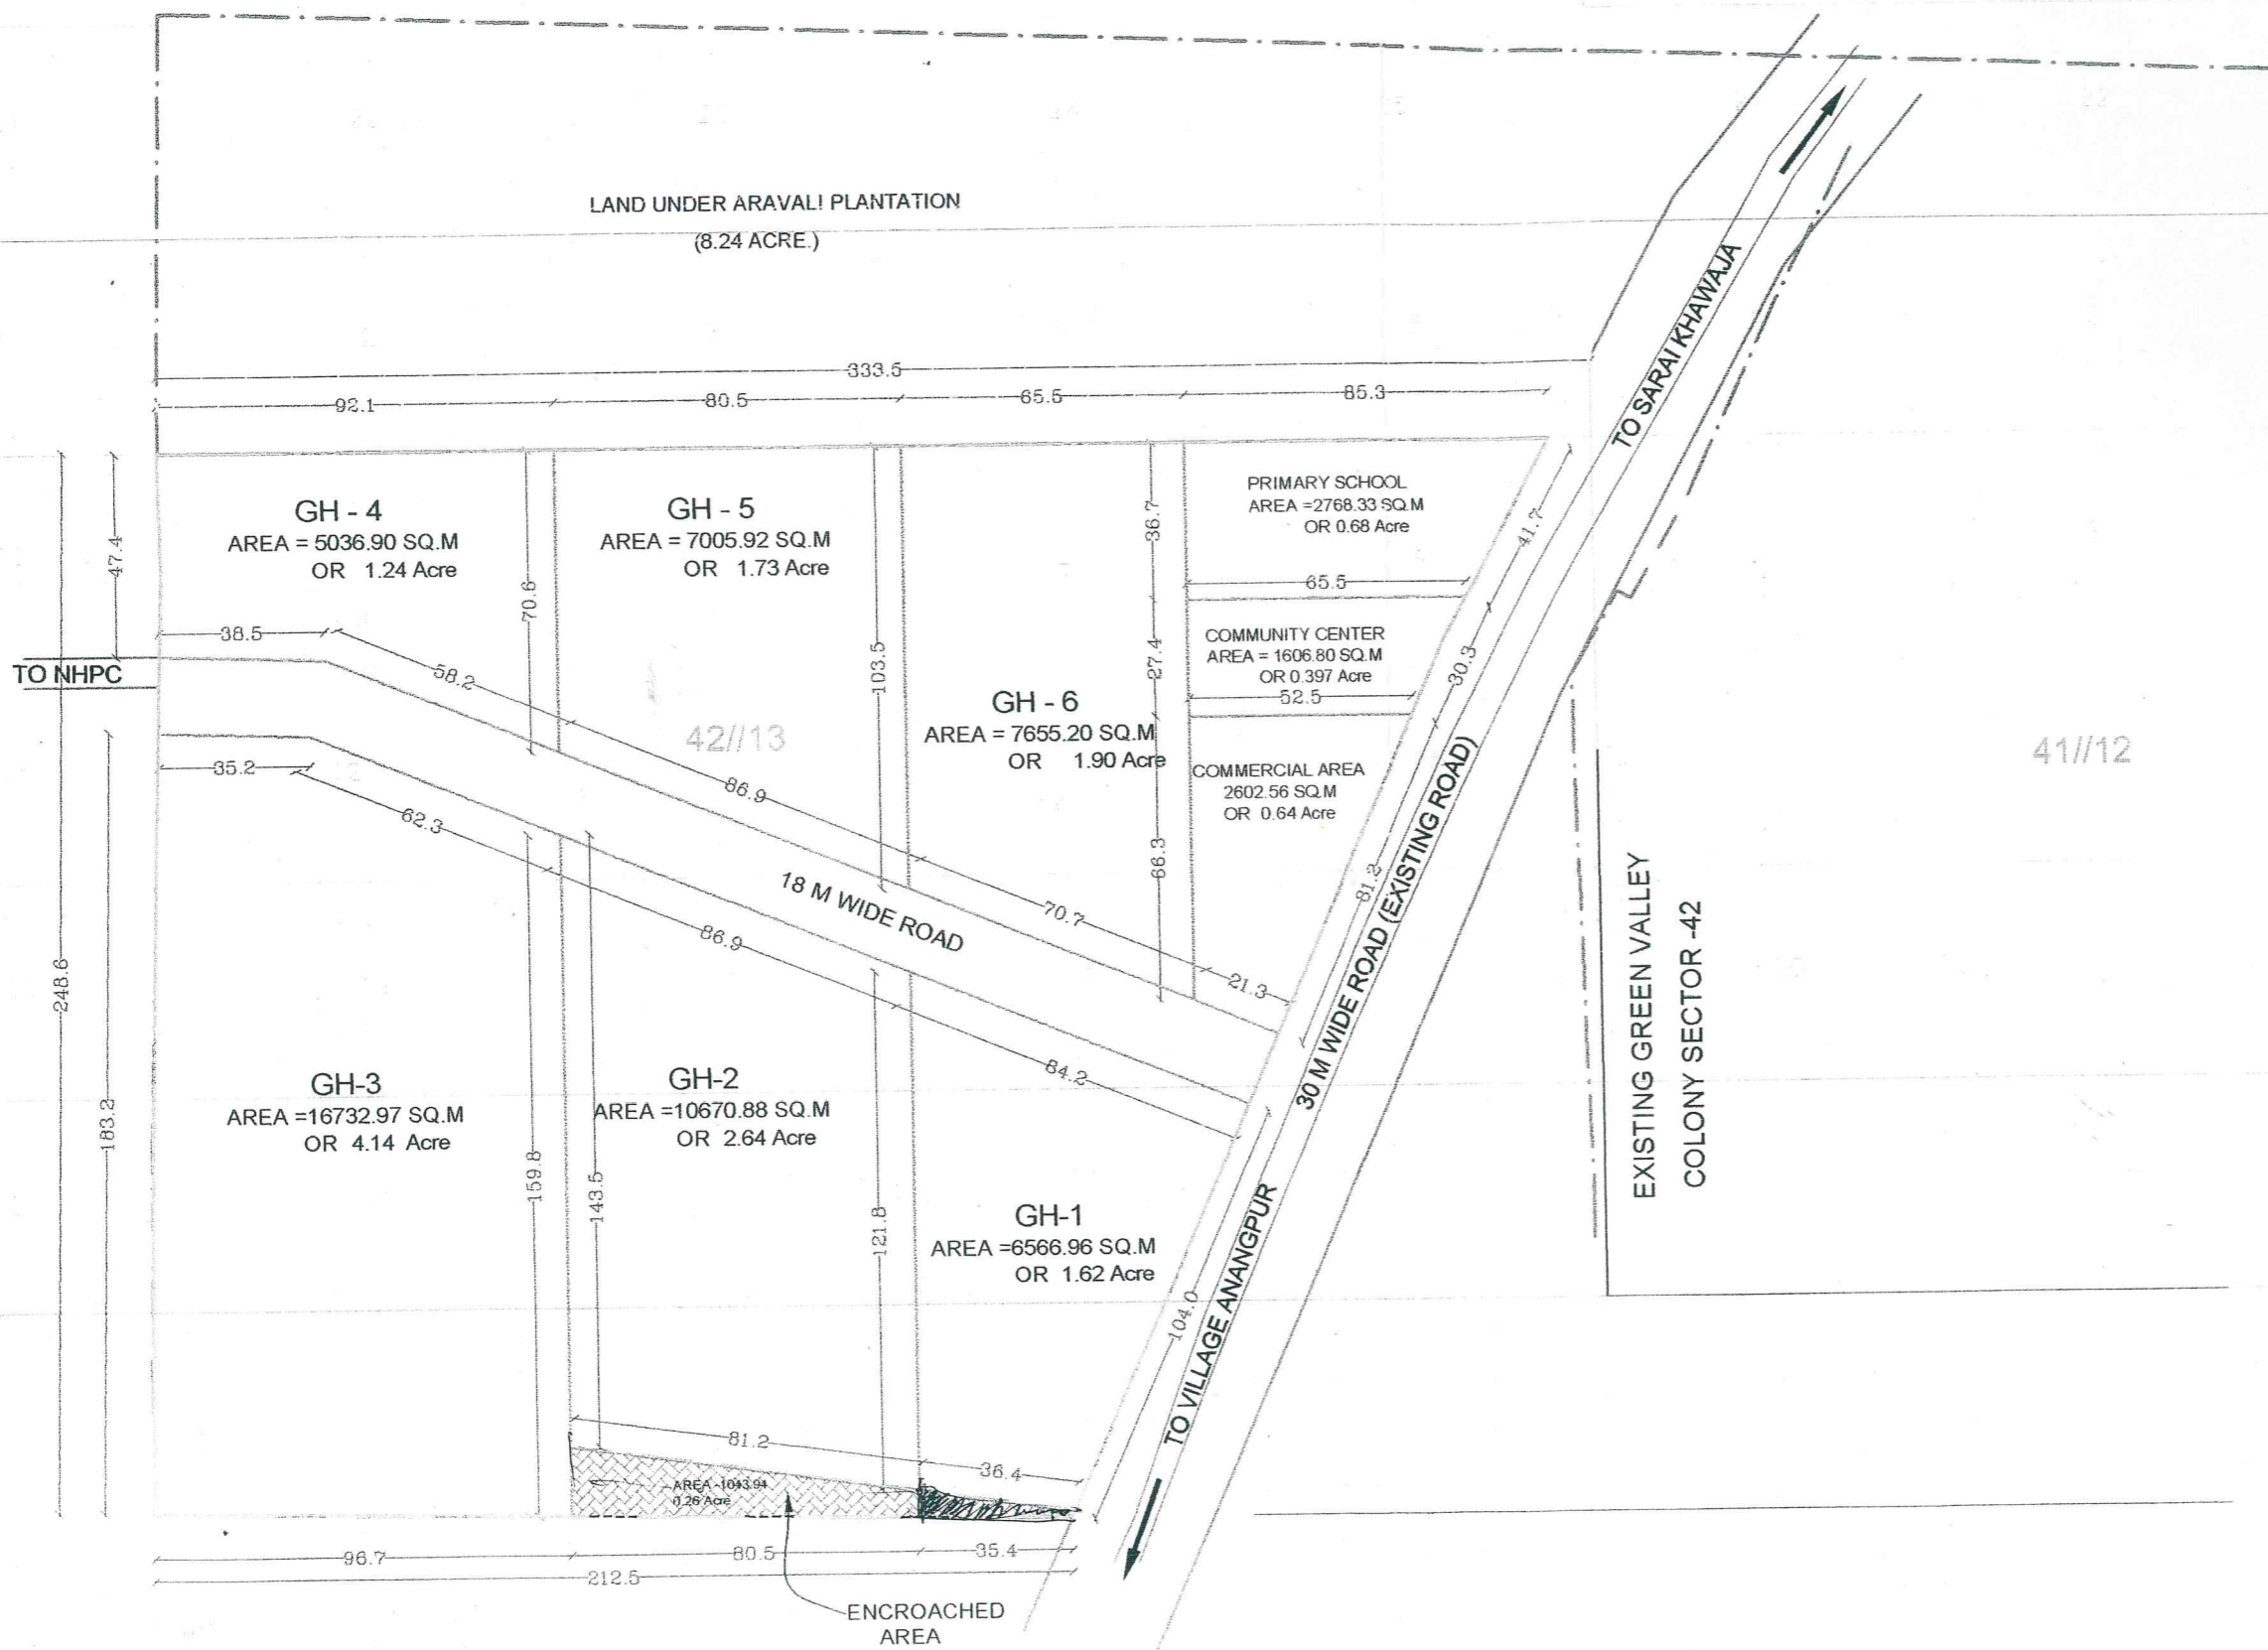

GREEN FIELD COLONY SECTOR -41

GREEN FIELD COLONY SECTOR -42

KEY PLAN

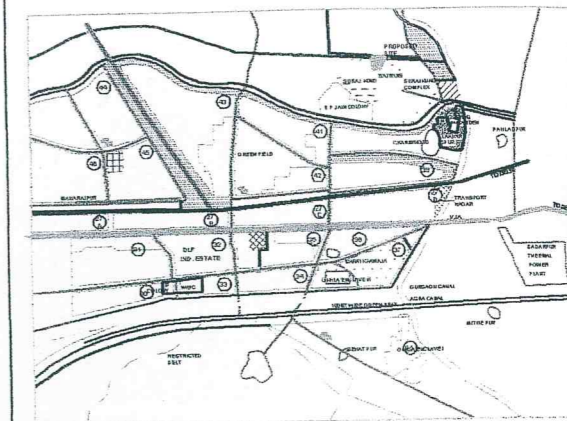

SCHEDULE OF AREA :-

TOTAL SCHEME AREA	=	24.70 AC.
TOTAL GREEN AREA	=	8.24 Ac. - 33.36 %
AREA UNDER G.H PLOTS	=	13.26 Ac. - 53.69%
AREA UNDER COMMERCIAL USE	=	0.64 Ac. - 2.60%
AREA UNDER PRIMARY SCHOOL	=	0.68 Ac - 2.75 %
AREA UNDER COMMUNITY CENTER	=	0.397 Ac. - 1.61%
AREA UNDER ROADS & OPEN SPACES	=	1.22 Ac - 4.94%
AREA UNDER ENCROACHMENT	=	0.26 Ac. - 1.05

SCHEDULE OF PLOTS AREA (IN SQ.Mtr)

GH-1	6566.96 sq.m (1.62 Ac.)
GH-2	10670.88 sq.m (2.64 Ac.)
GH-3	16732.97 sq.m (4.13 Ac.)
GH-4	5036.90 sq.m (1.24 Ac.)
GH-5	7005.92 sq.m (1.73 Ac.)
GH-6	7655.20 sq.m (1.90 Ac.)

REVISED LAYOUT CUM DEMARICATION PLAN OF MCF LAND IN VILLAGE SARAI KHAWAJA SECTOR - 41 FARIDABAD

DRG NO. MCF/CTP/2013/1317 DATED : 14-01-2013

SCALE - 1:1500



DRAWN BY	PLANNING ASSTT.	DY. TOWN PLANNER
SENIOR TOWN PLANNER	CHIEF TOWN PLANNER	COMMISSIONER

MUNICIPAL CORPORATION
FARIDABAD