






 J.T.P. (HQ)
Member Secretary
B.P.C.
 S.T.P. (G)
Member
B.P.C.
 C.T.P. (Hr.)
Chairman
B.P.C.
 AD
 JD
 SD
 A/P

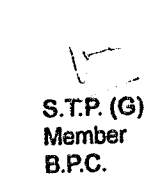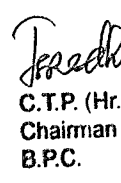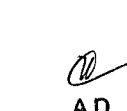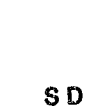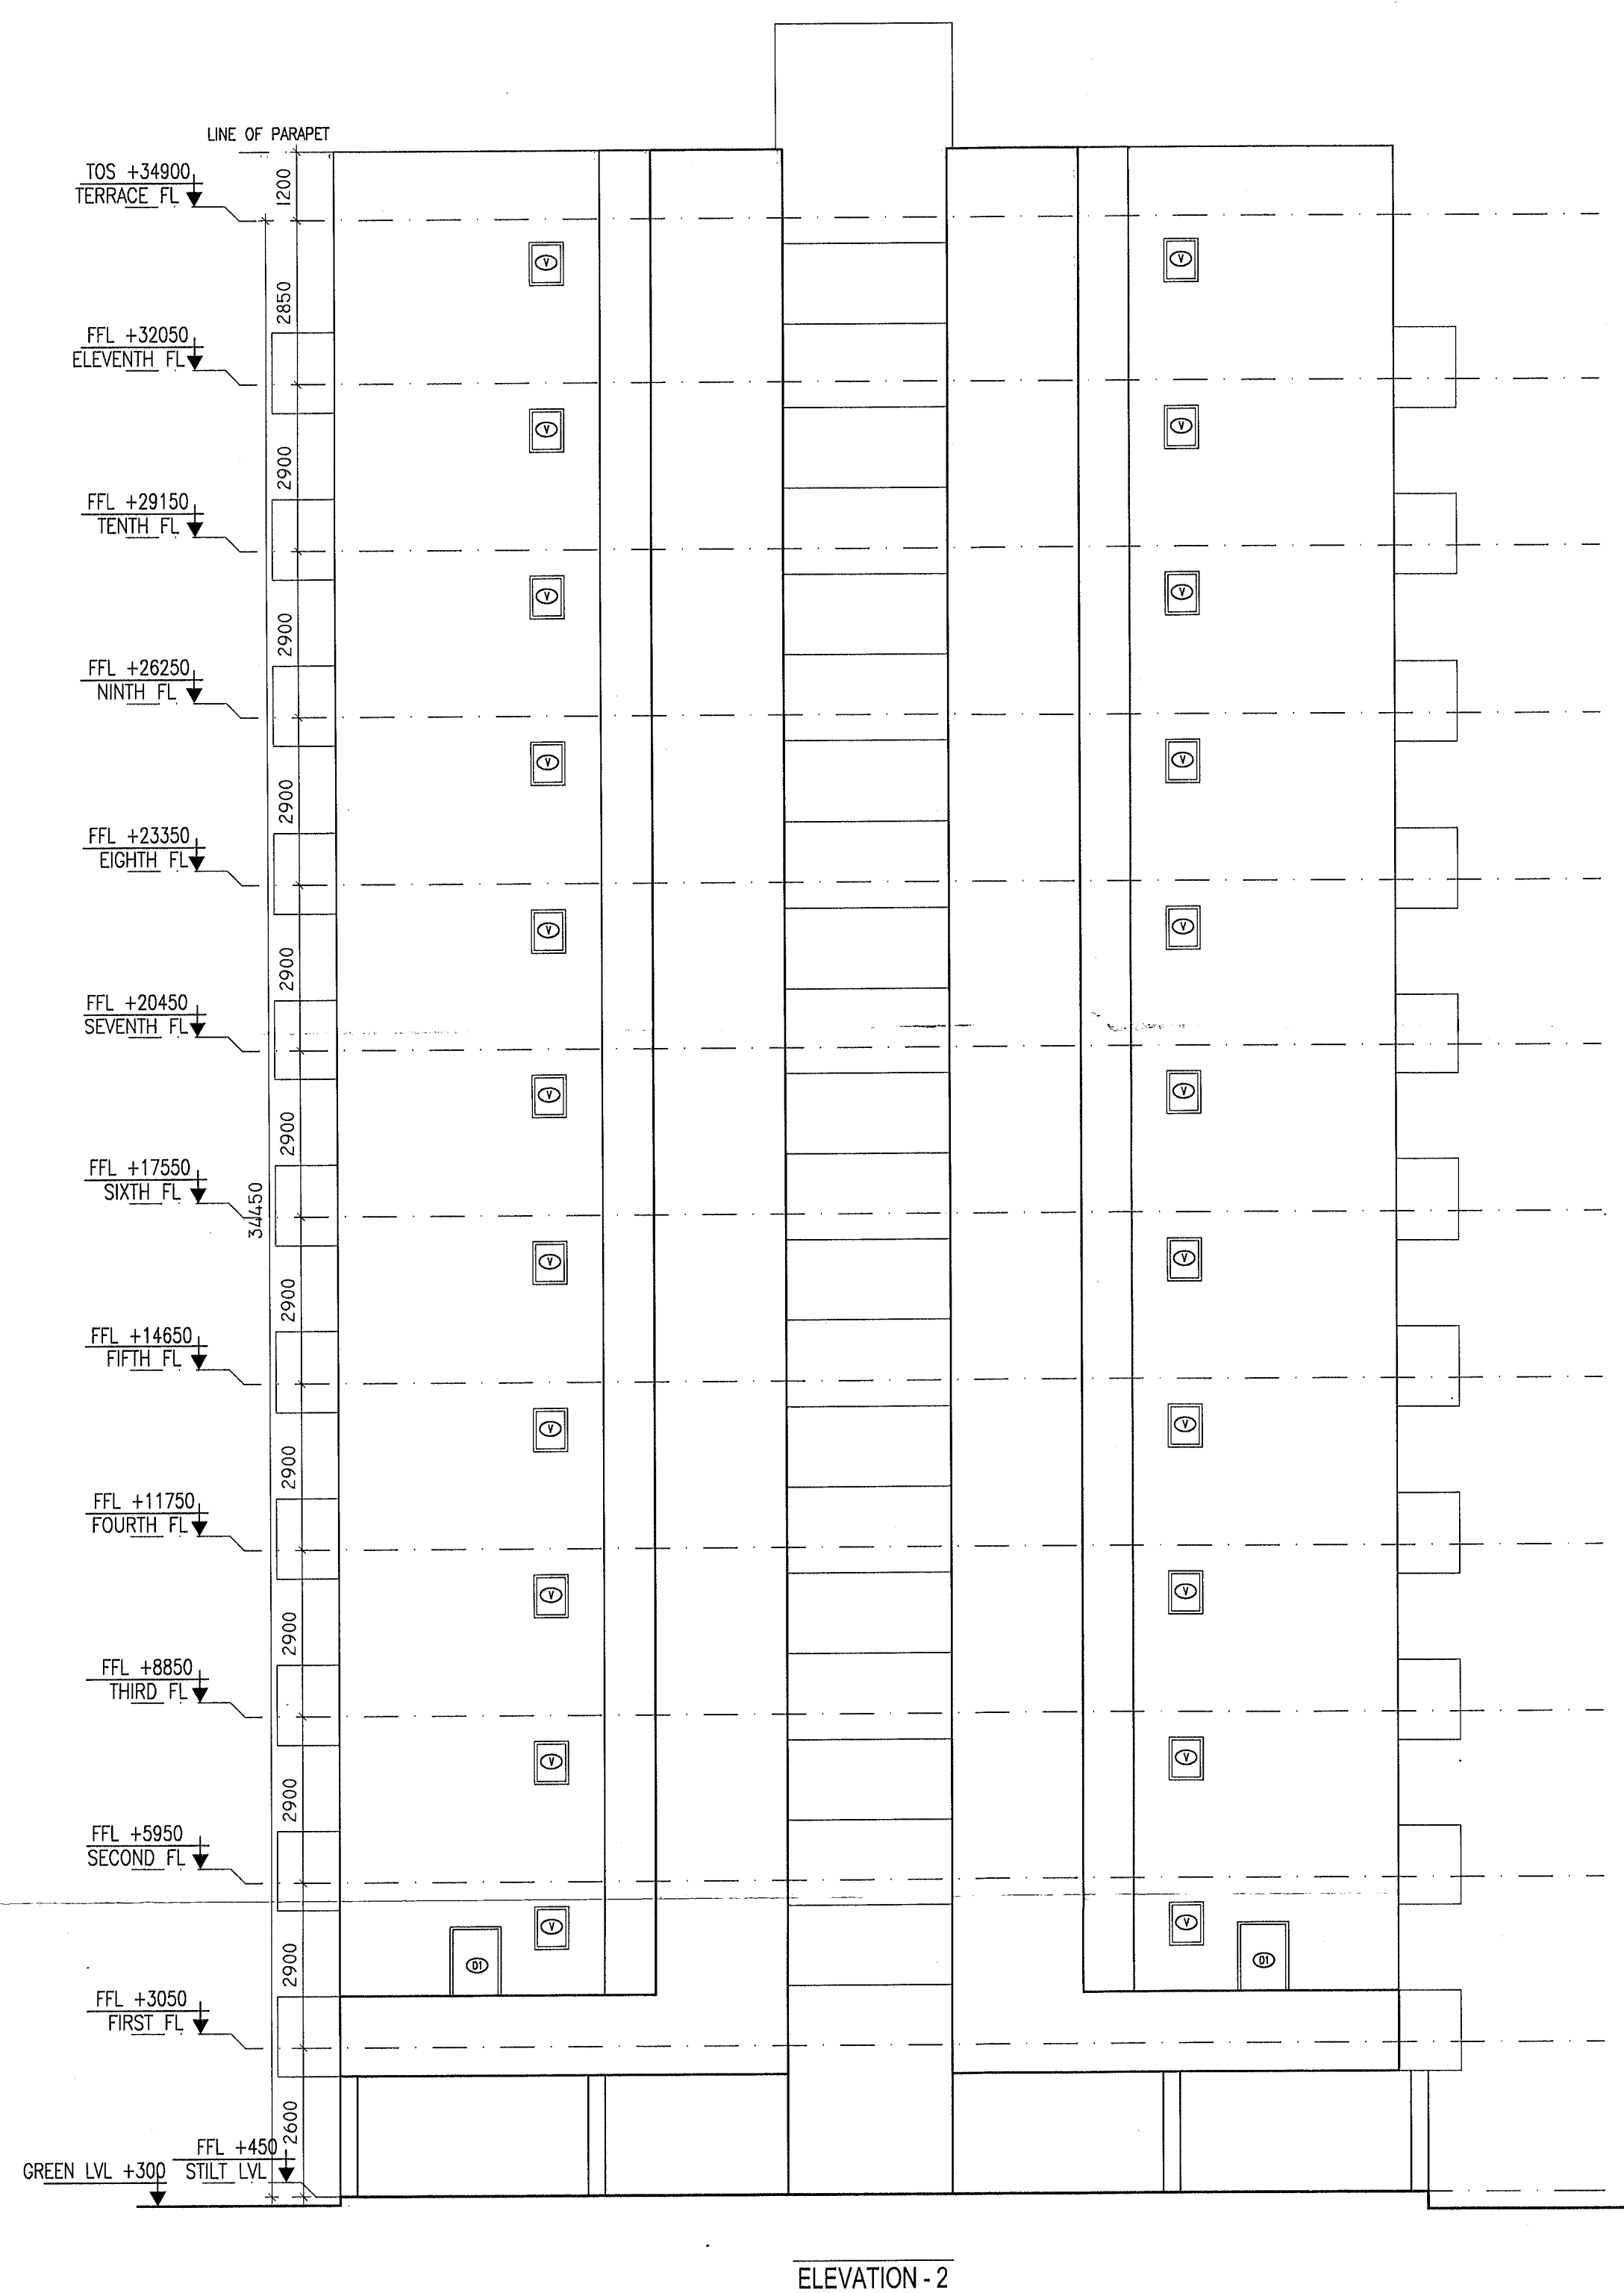


ELEVATION - 2

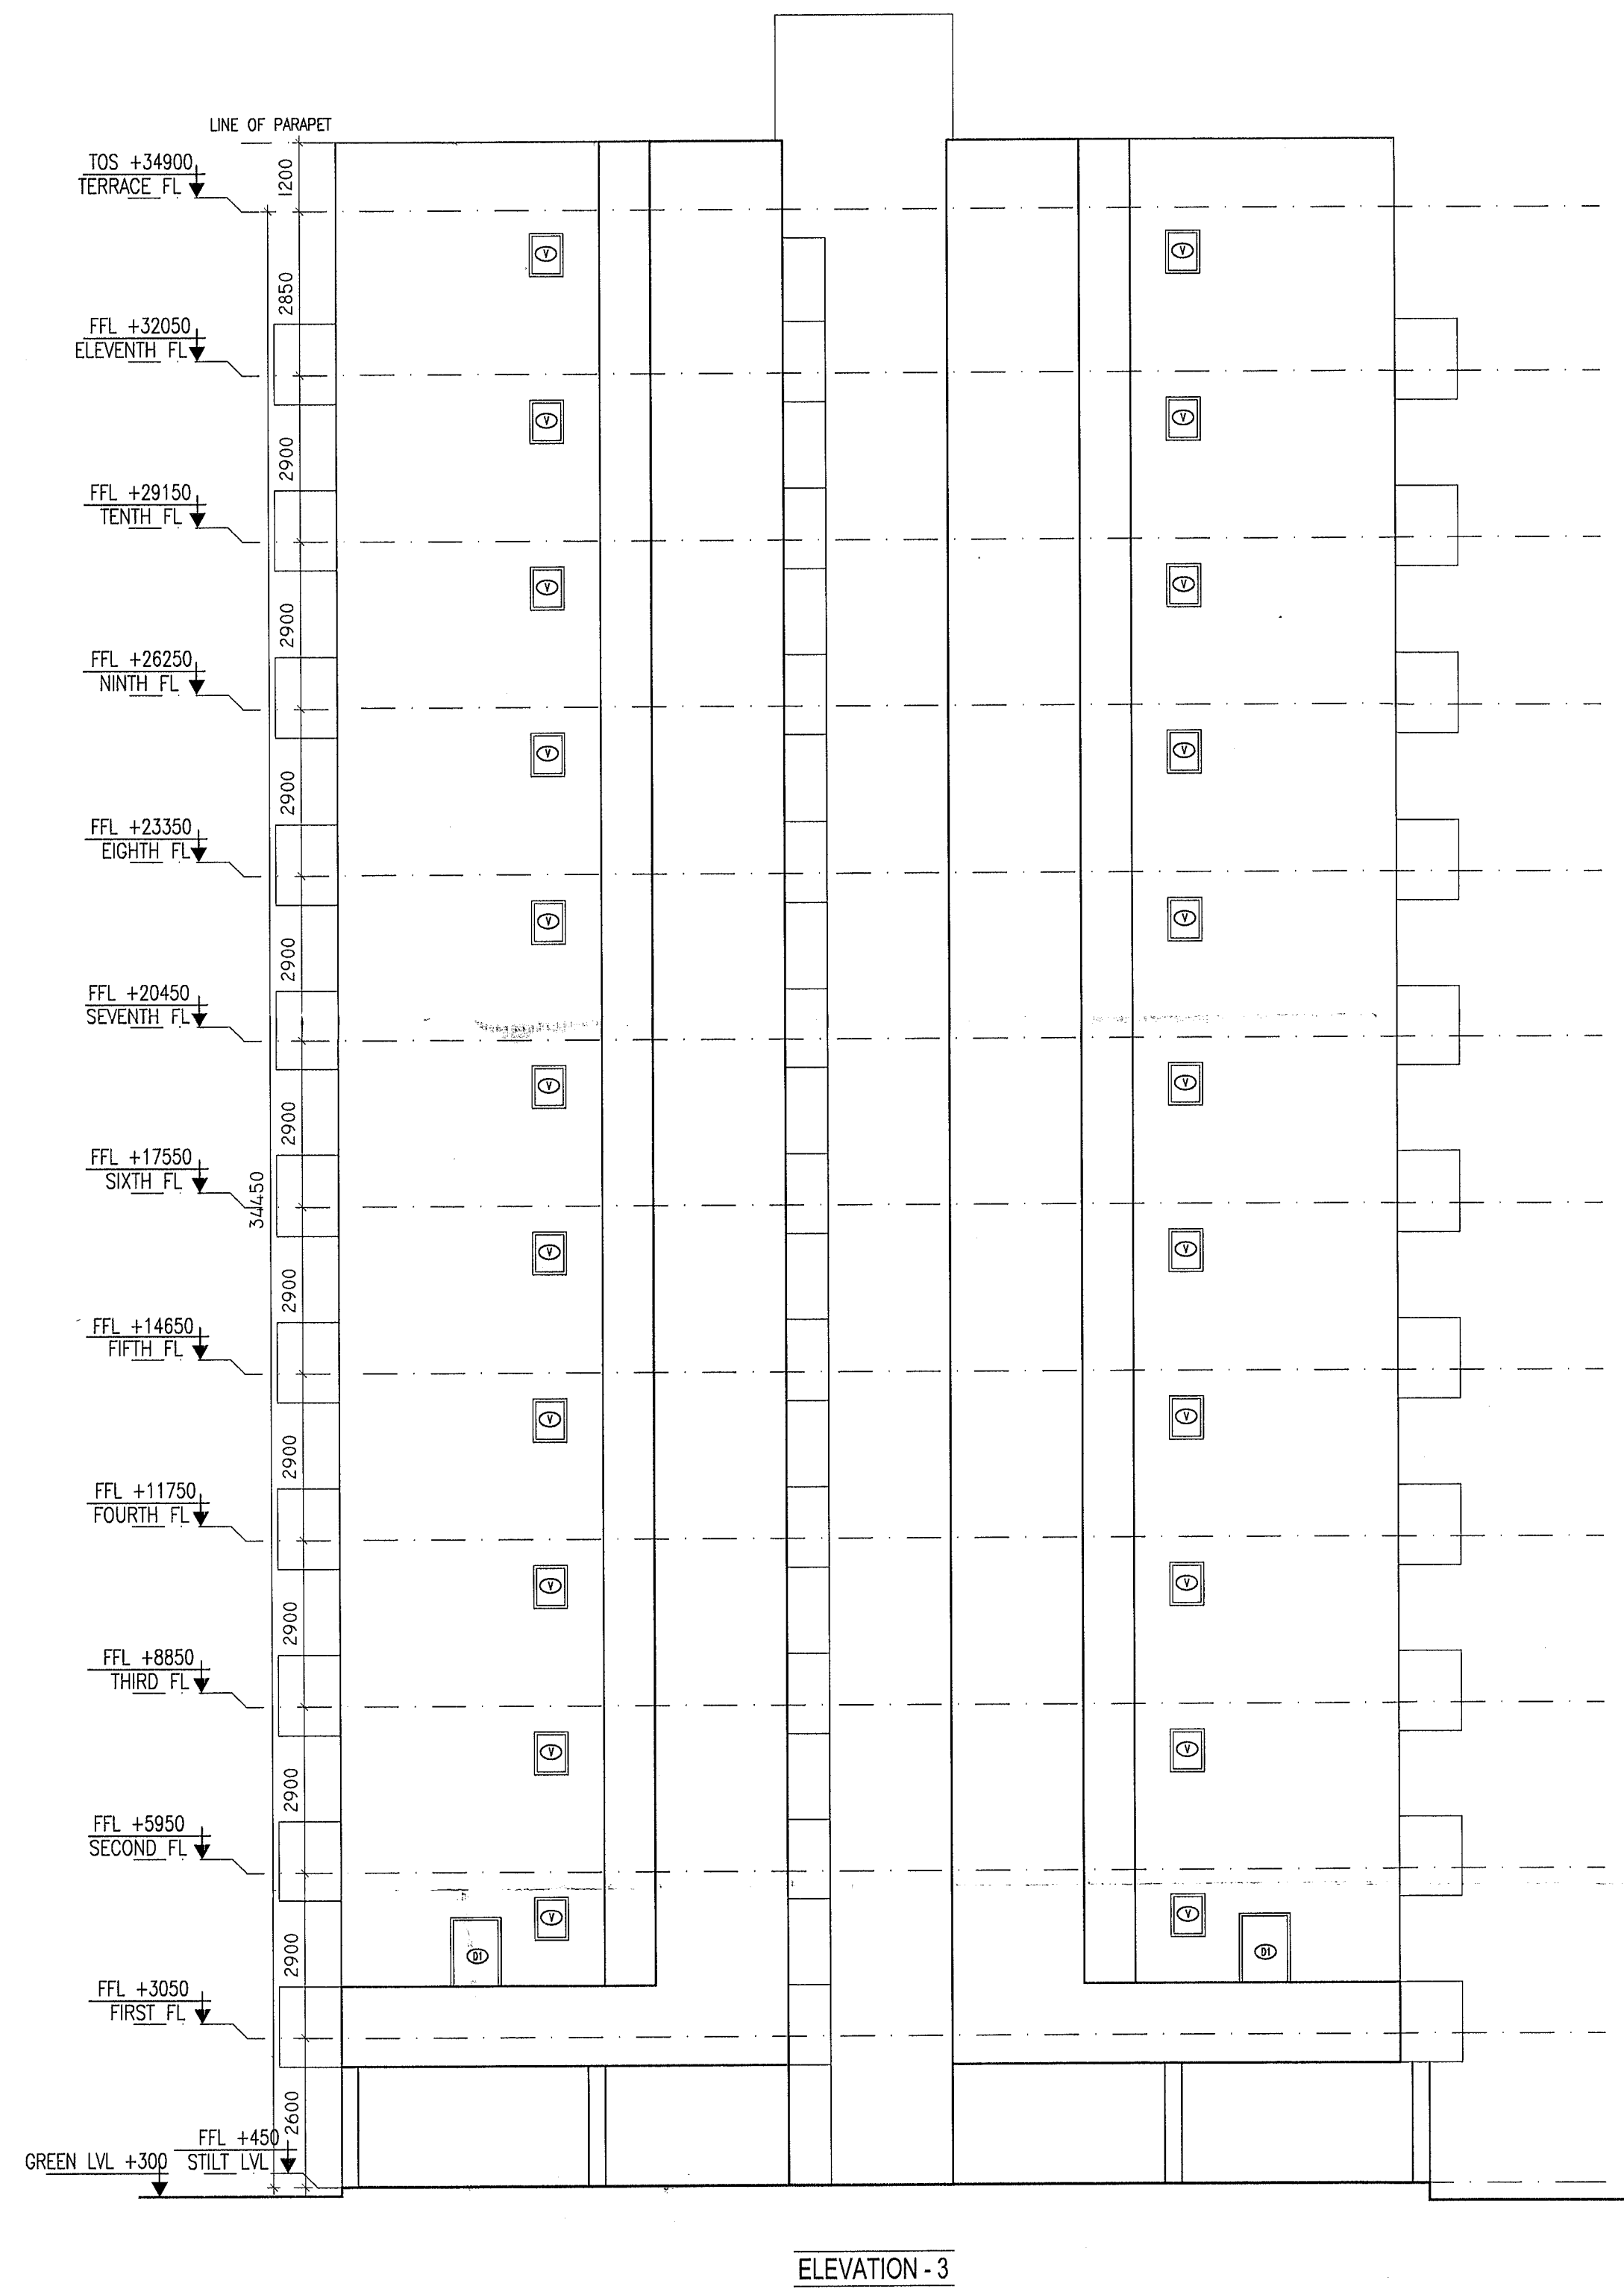

ELEVATION - 3

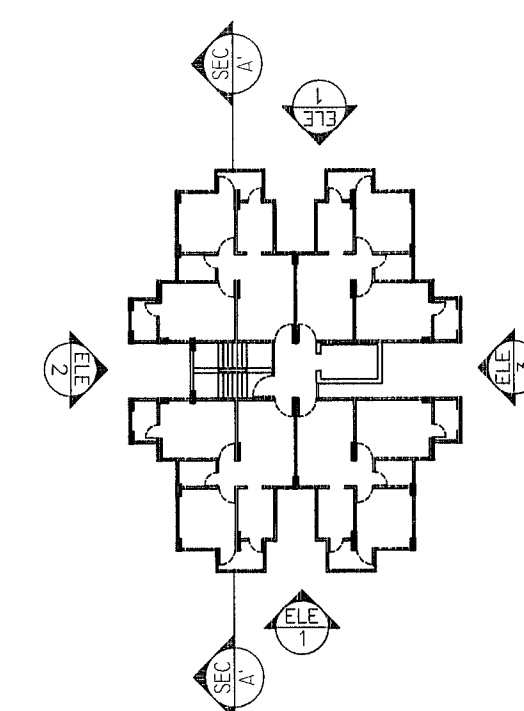

KEY PLAN

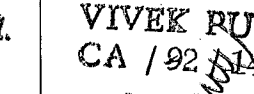DRG. TITLE : ELEVATIONS-TYPE-I	
PROJECT PROPOSED LOW COST/ AFFORDABLE HOUSING SCHEME MEASURING 10.144 ACRES (LICENSE NO. 13 OF 2012 DATED 22-02-2012) IN SECTOR-37 C, GURGAON, MANESAR URBAN COMPLEX ON KHASRA NO.	
OWNER PRIME IT SOLUTION PVT. LTD & OTHERS B-33, First Floor, Shivalik Colony Near Malviya Nagar-New Delhi	
ARCHITECT MAAS ARCHITECTURE INTERIORS PLANNING D-229, Sarvodaya Enclave, New Delhi- 110017	
SIGNATURE OF OWNER  For Prime It Solution Pvt. Ltd. Authorised Signatory	SIGNATURE OF ARCHITECT VIVEK PURI CA / 9244638 
DRG. NO. : LCH/S/05	SCALE - 1:100 DATE : 24-12-12