




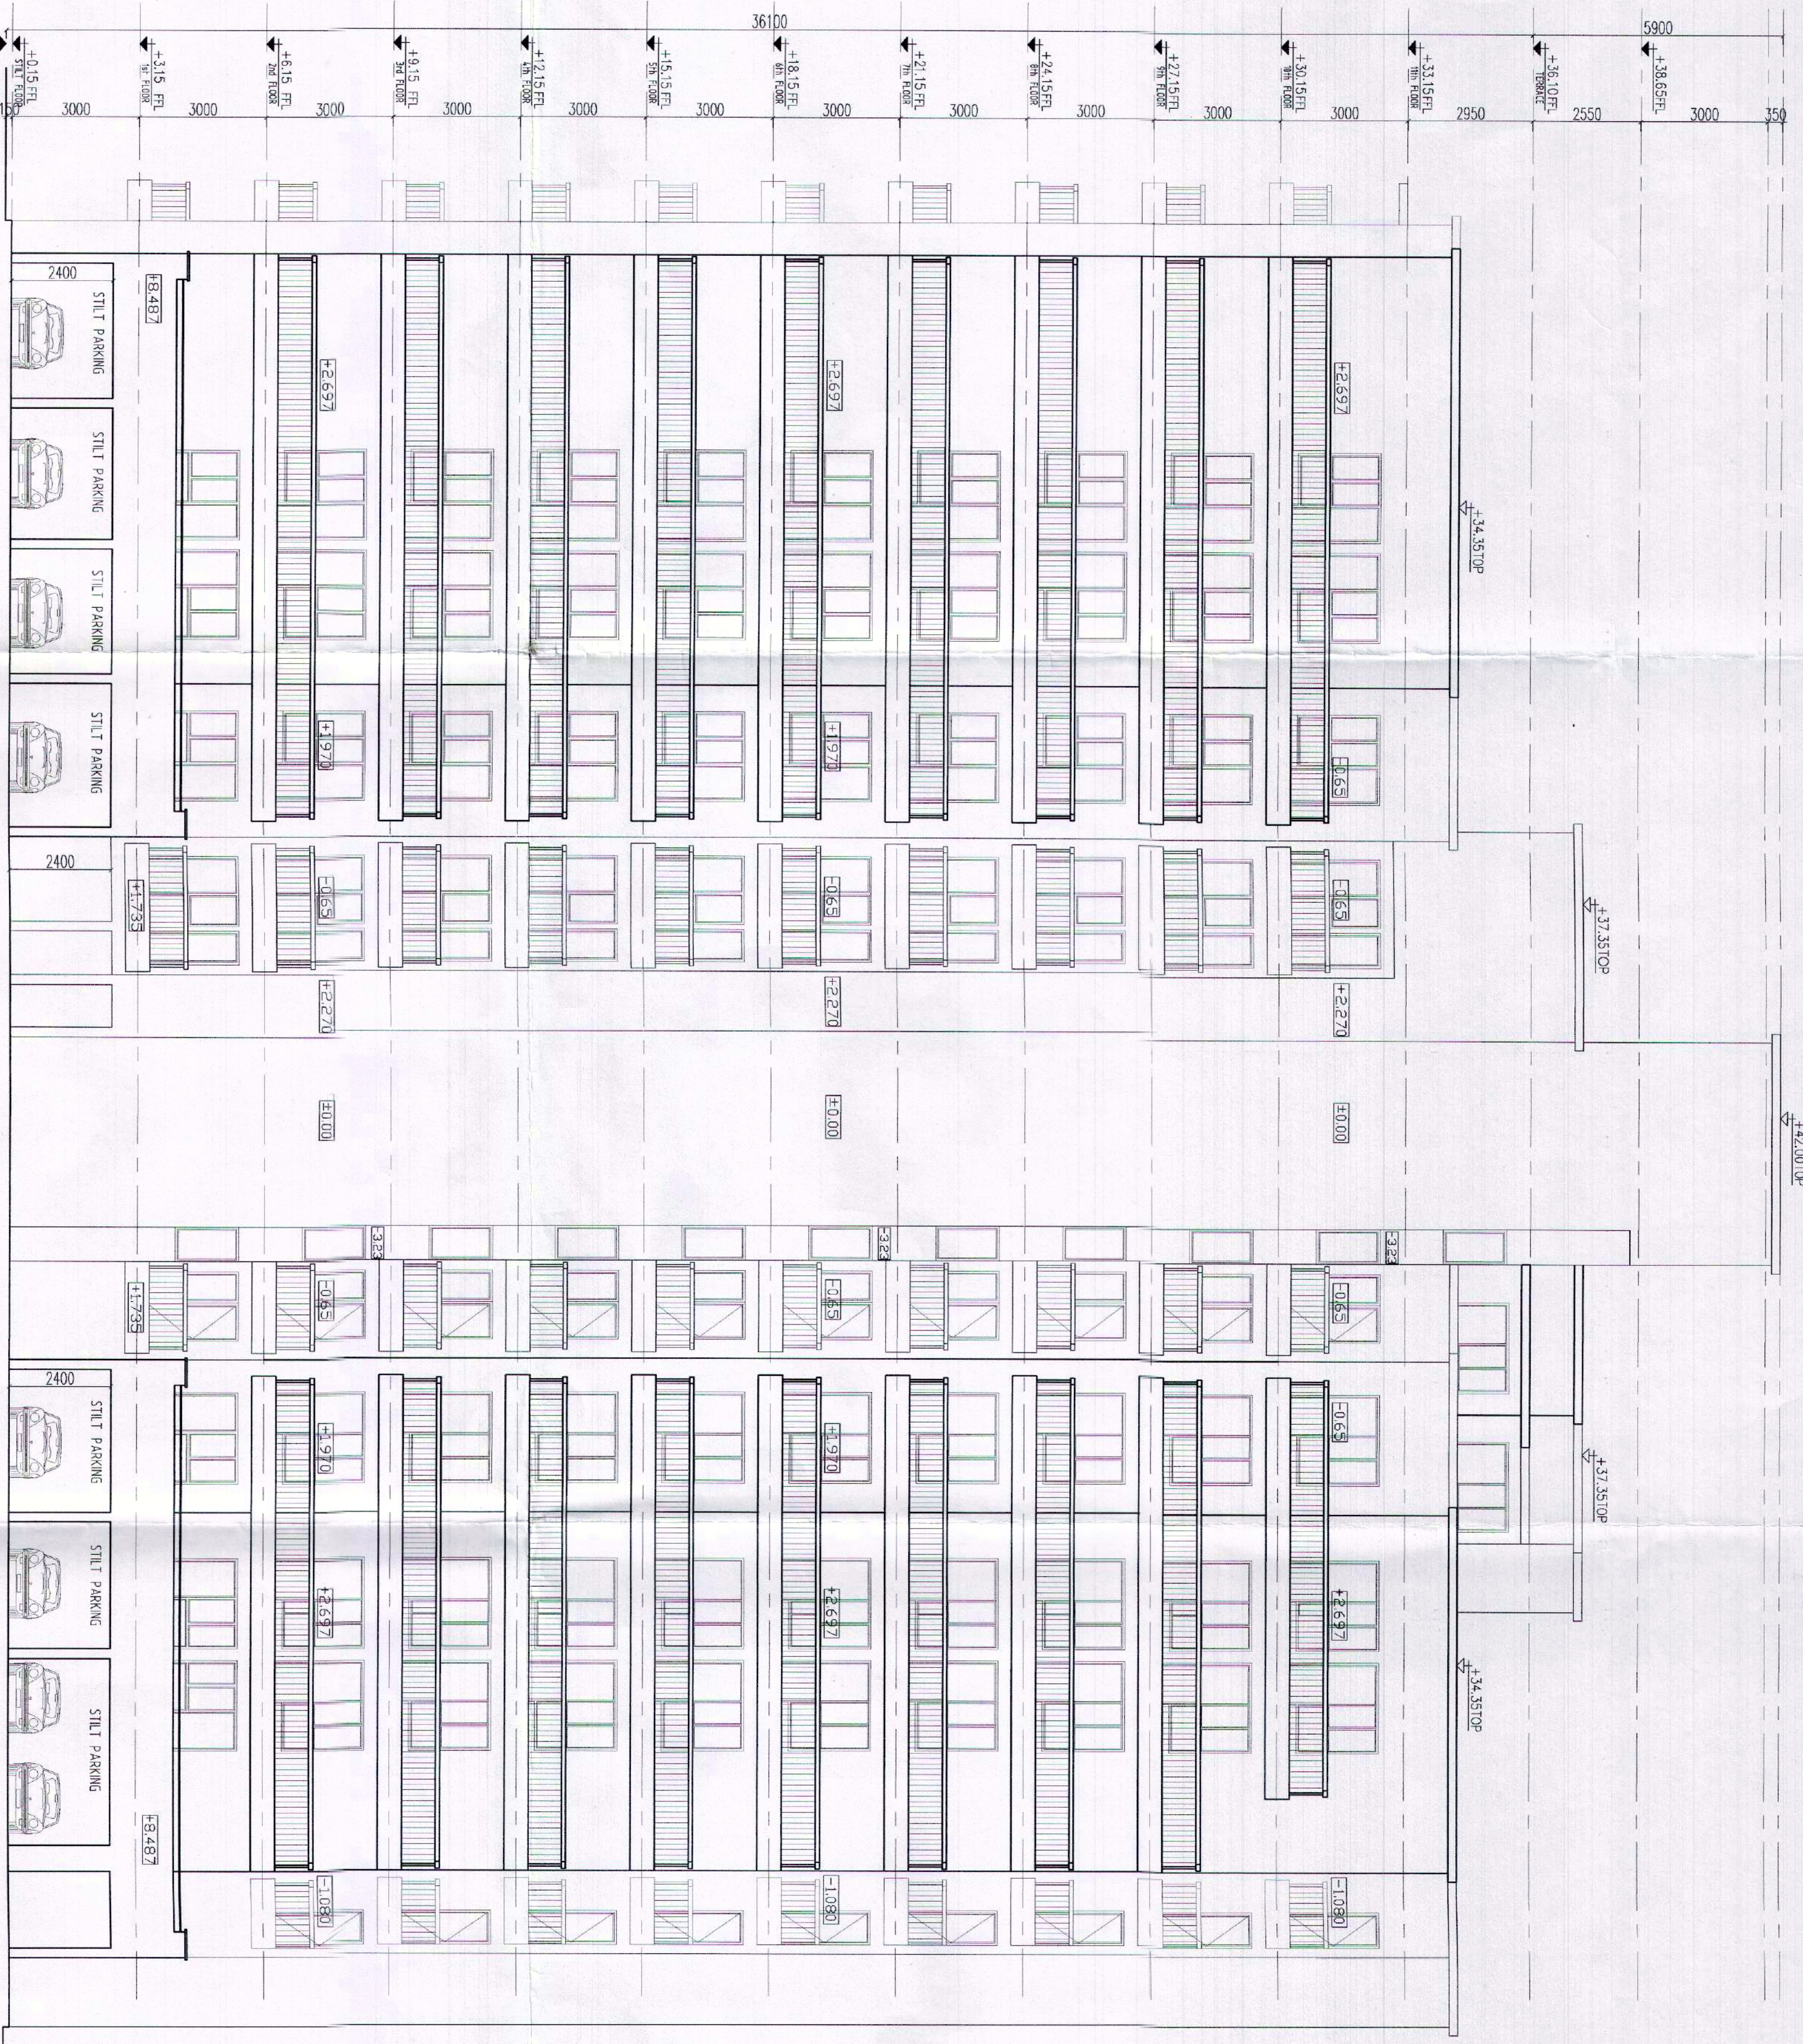


ELEVATION - 1
SCALE 1:100

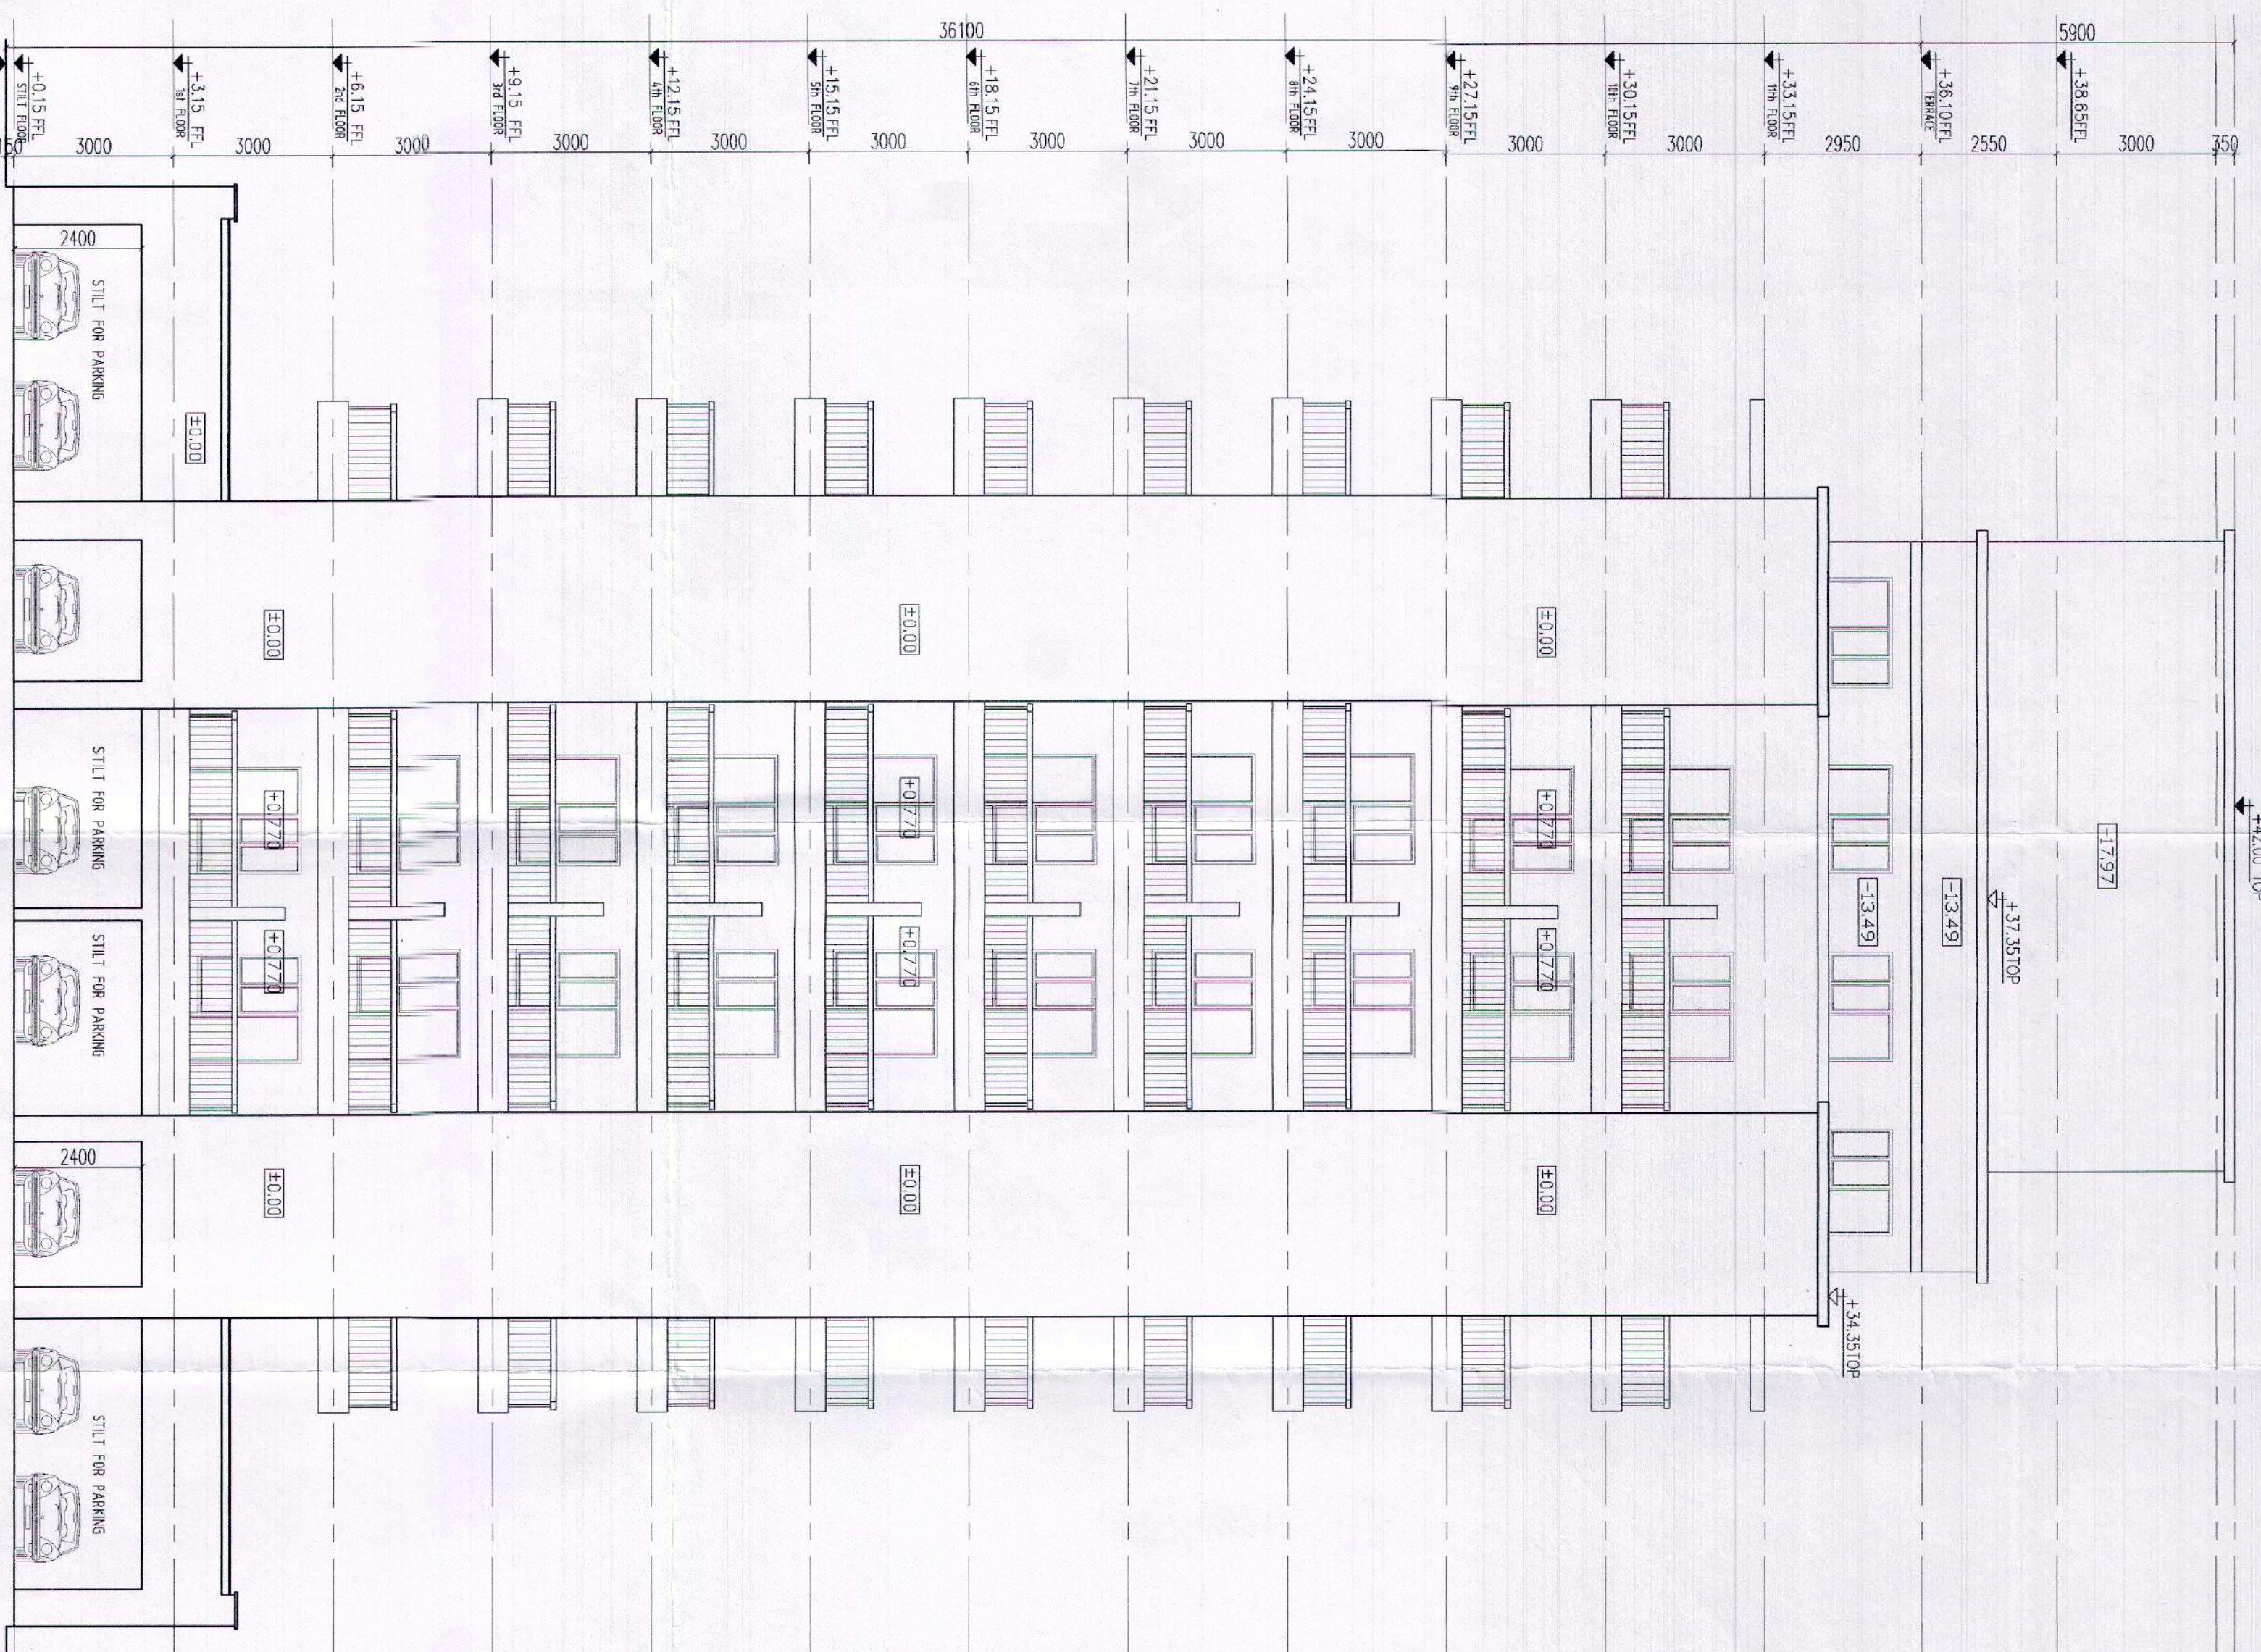

ELEVATION - 2
SCALE 1:100

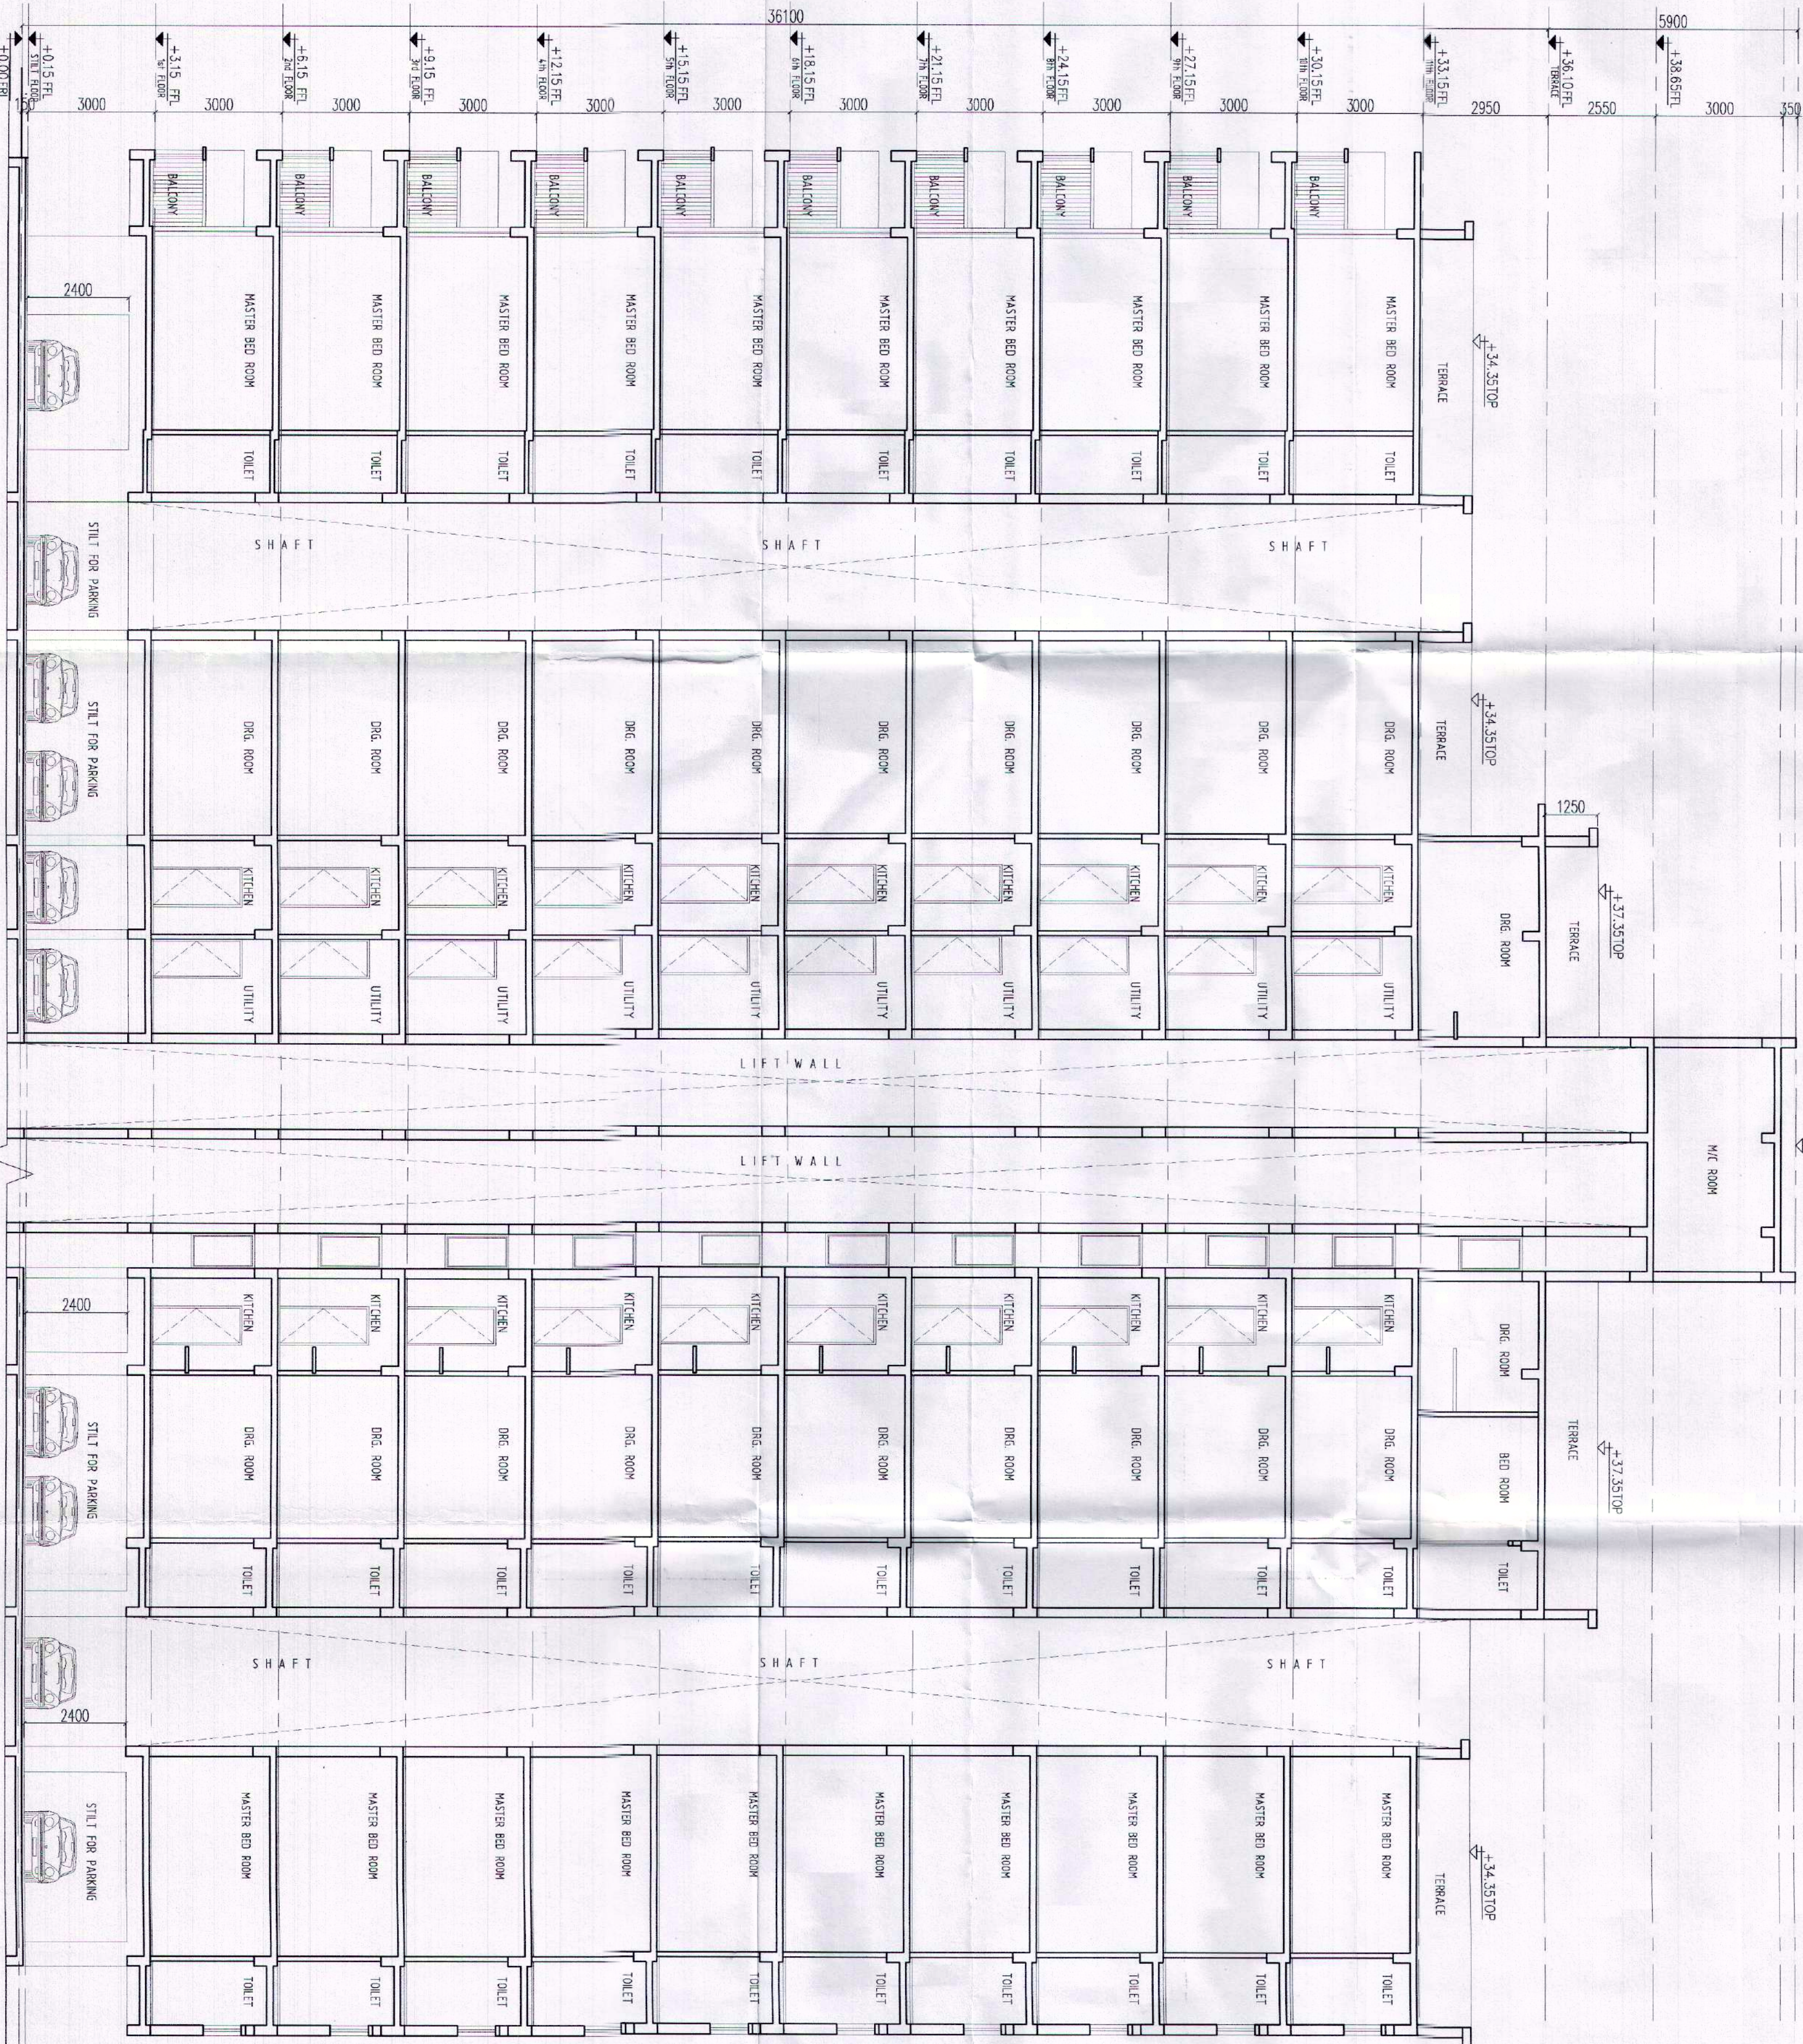

SECTION - 1
SCALE 1:100

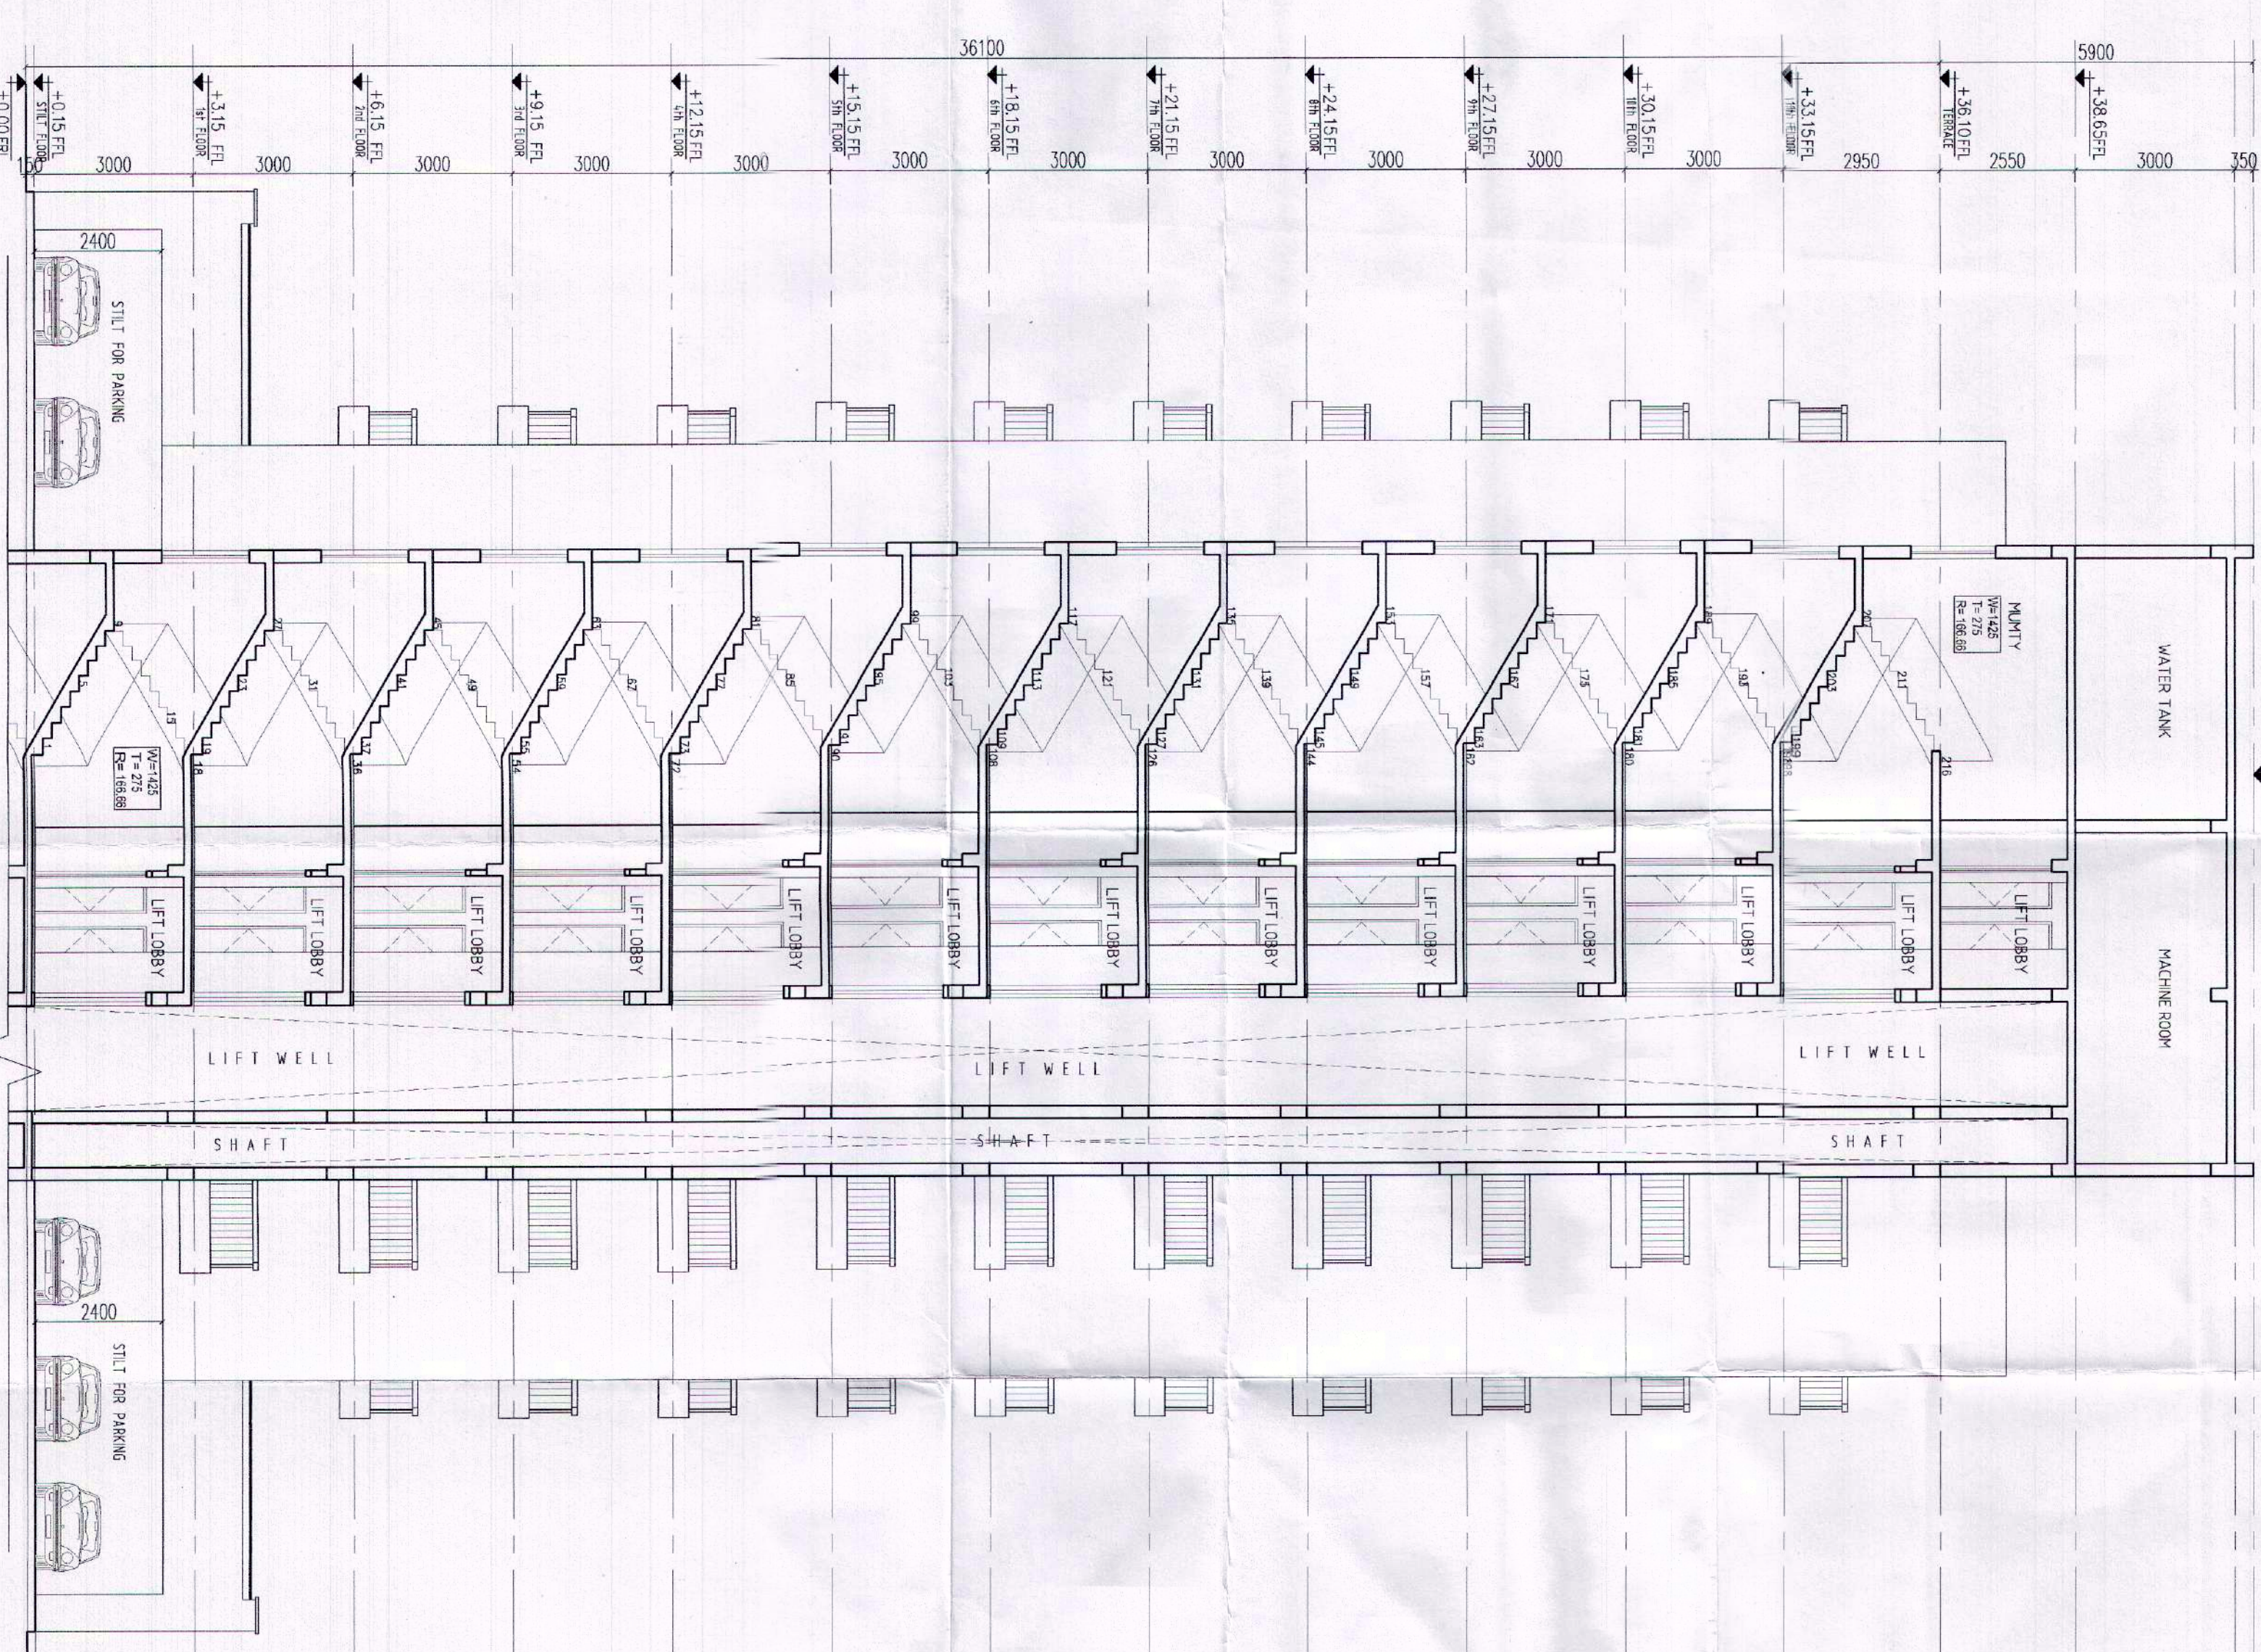

SECTION - 2
SCALE 1:100