



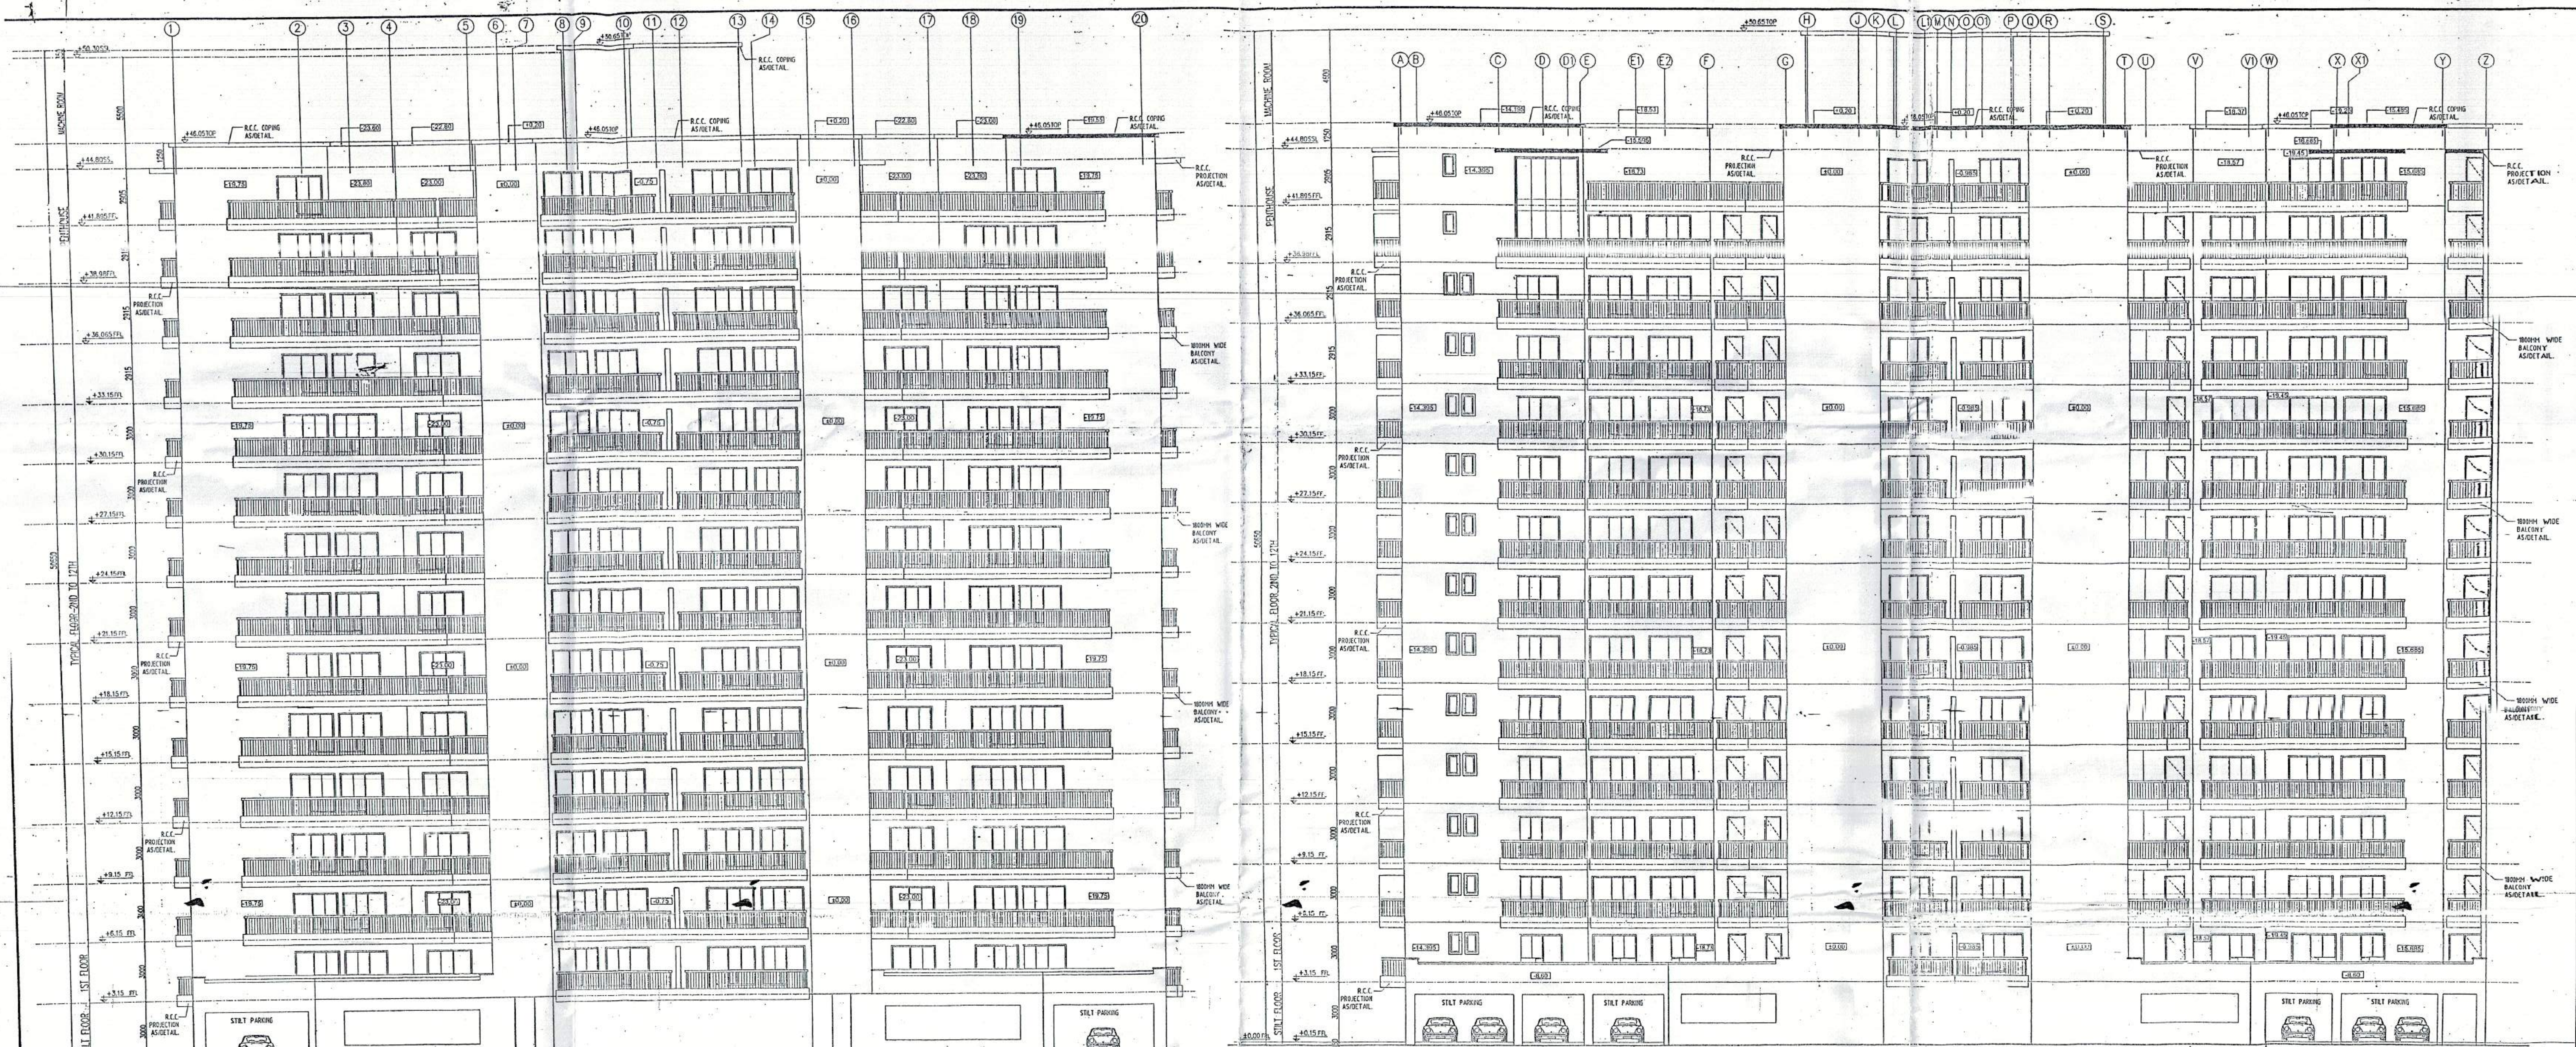

TOWER-03

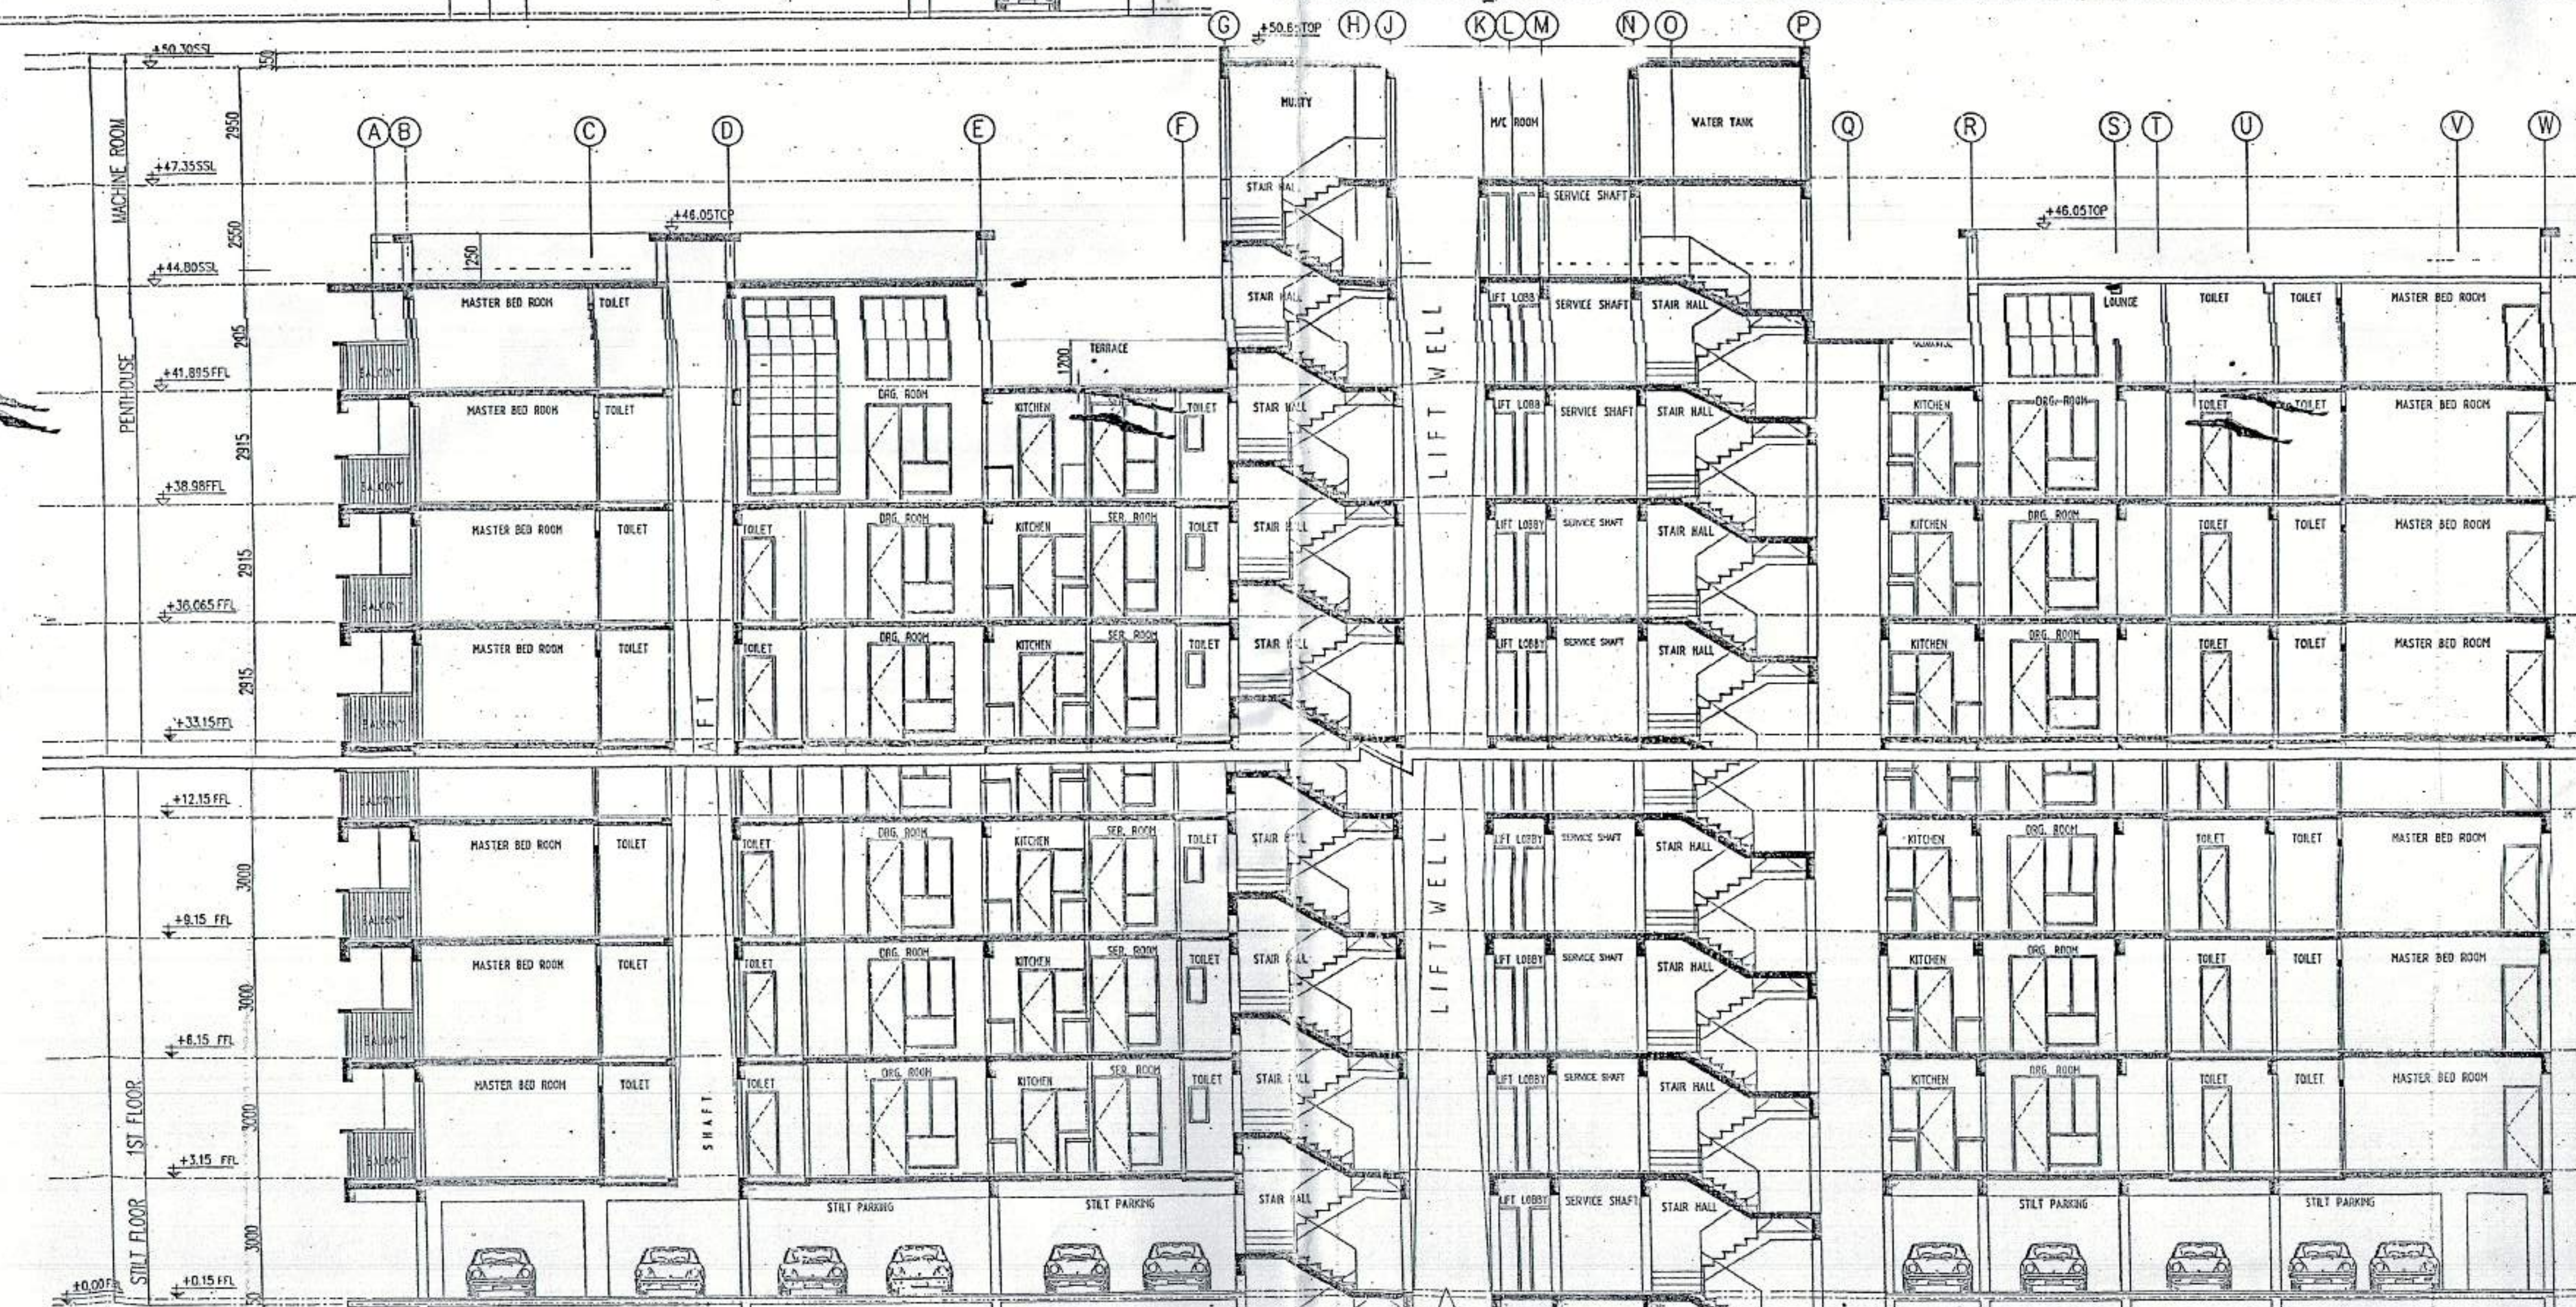

SECTION - S1
(SCALE 1:100)

OWNER'S SIGN.
For Shrivandan Buildtech Pvt. Ltd.
Authorised Signatory

ARCHITECT'S SIGN.
Rajesh Jain
CA/113678

Project:
PROPOSED GROUP HOUSING COLONY
MEASURING 12.031 ACRE LICENCE NO. 70 OF 2011
DATED 22.07.2011 IN SECTOR - 99, GURGAON
MANESAR URBAN COMPLEX.

Client:
M/S SHIVNANDAN BUILDTECH PVT. LTD.

SCALE: AS SHOWN

DATE: 13-JUNE-2011

DRAWN: RJ

CHECKED: RK

APPROVED: RK

DRG. NO: 14

ARCHITECT:

Ichinen
ARCHITECTS PRIVATE LIMITED
A-5 SARVODAYA ENCLAVE, NEW DELHI-110017
TELEFAX +91 11 46095800, EMAIL ichinenarchitects@rediffmail.com

NOTE:
THIS DRAWING IS PROPERTY OF 'ICHINEN ARCHITECTS (P) LTD.' AND MAY NOT BE COPIED OR USED
FOR ANY OTHER PURPOSE IN WHATEVER FORM WITHOUT PERMISSION OF ITS PRINCIPALS.