

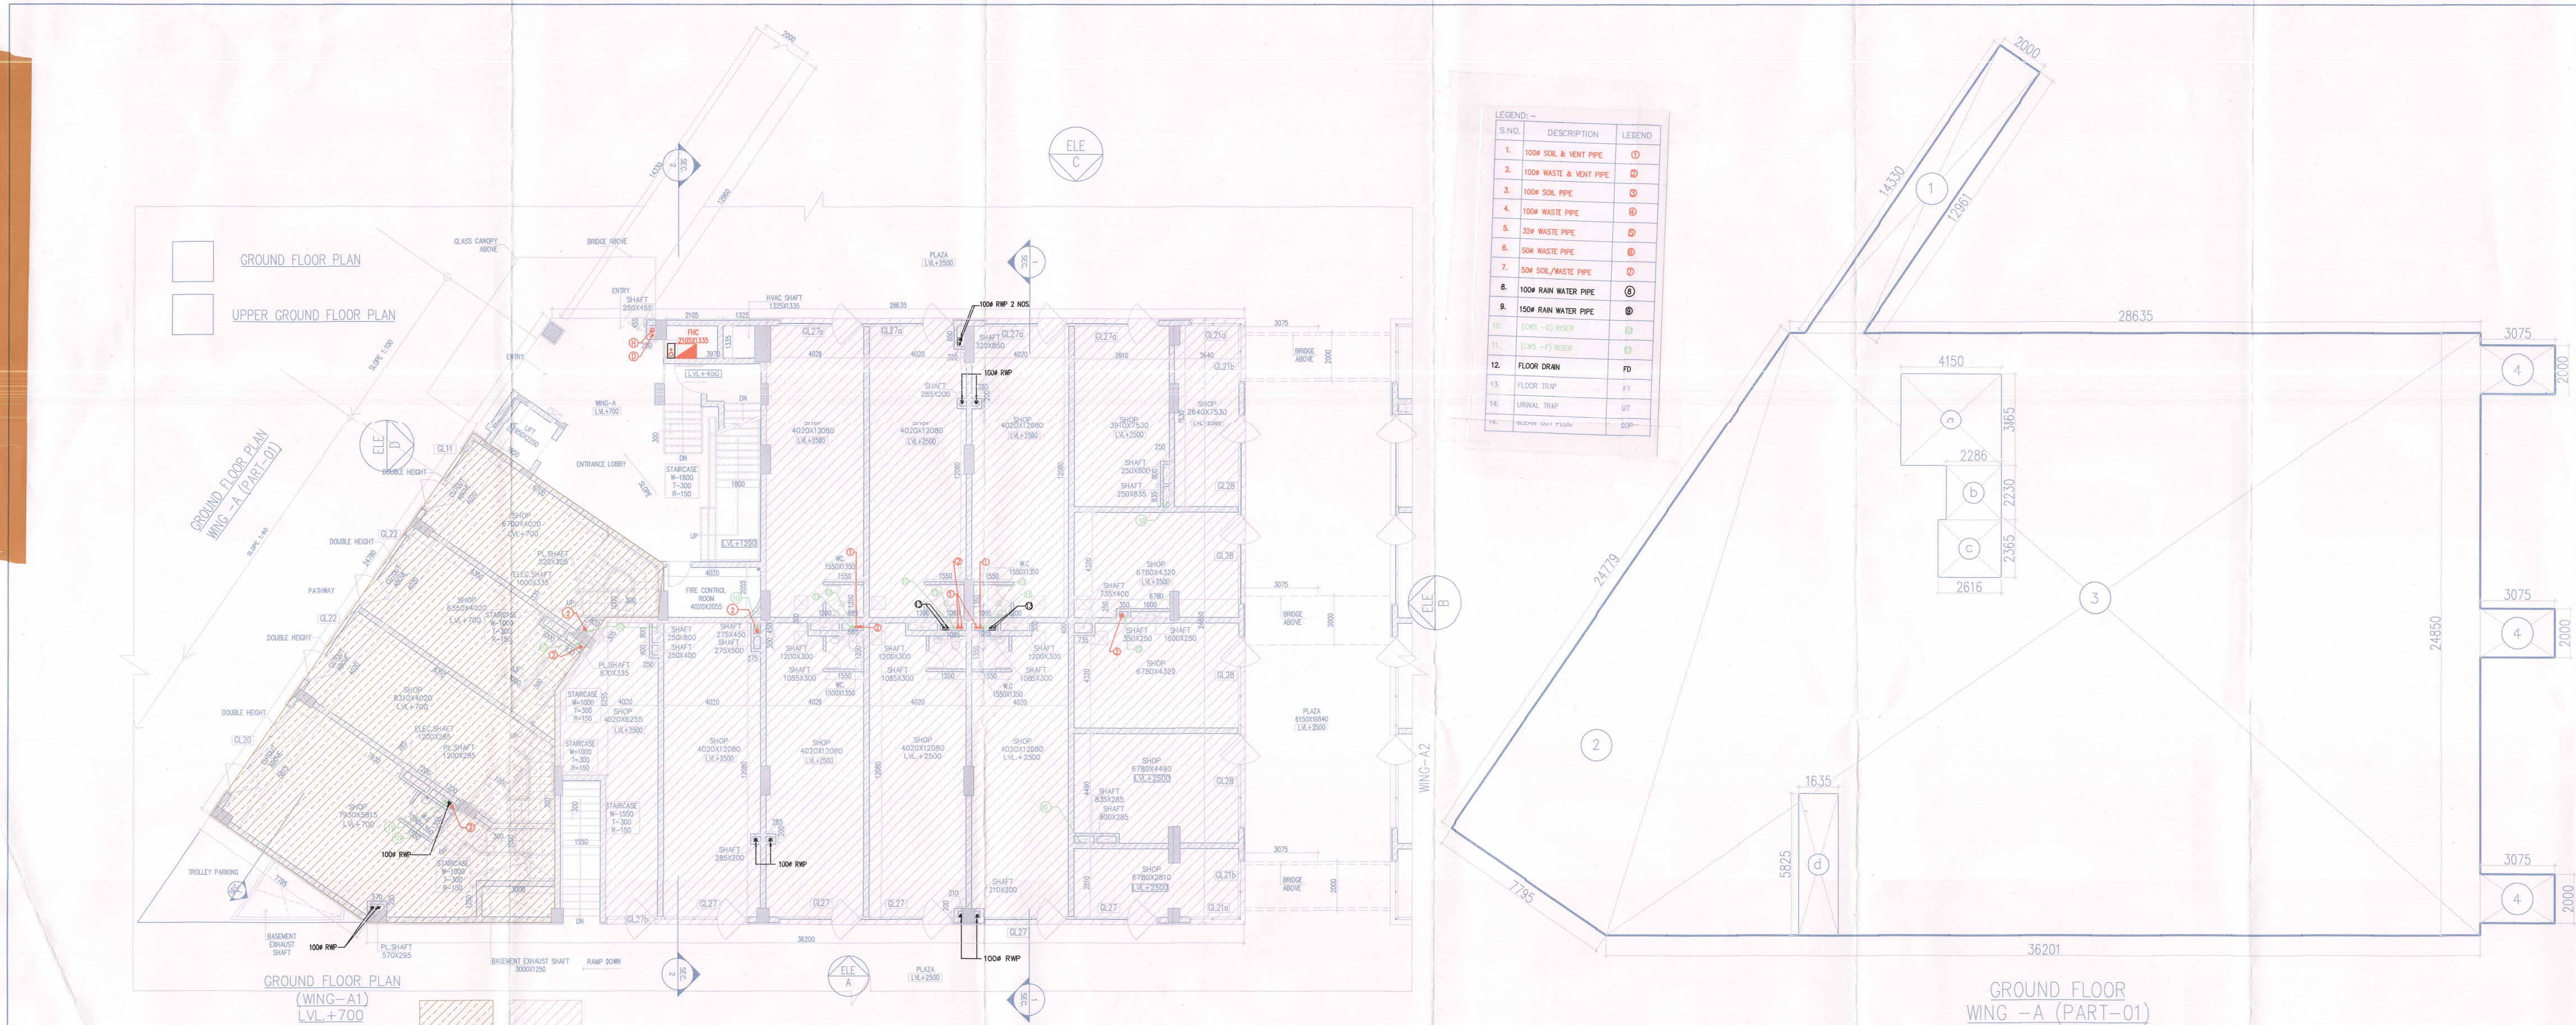


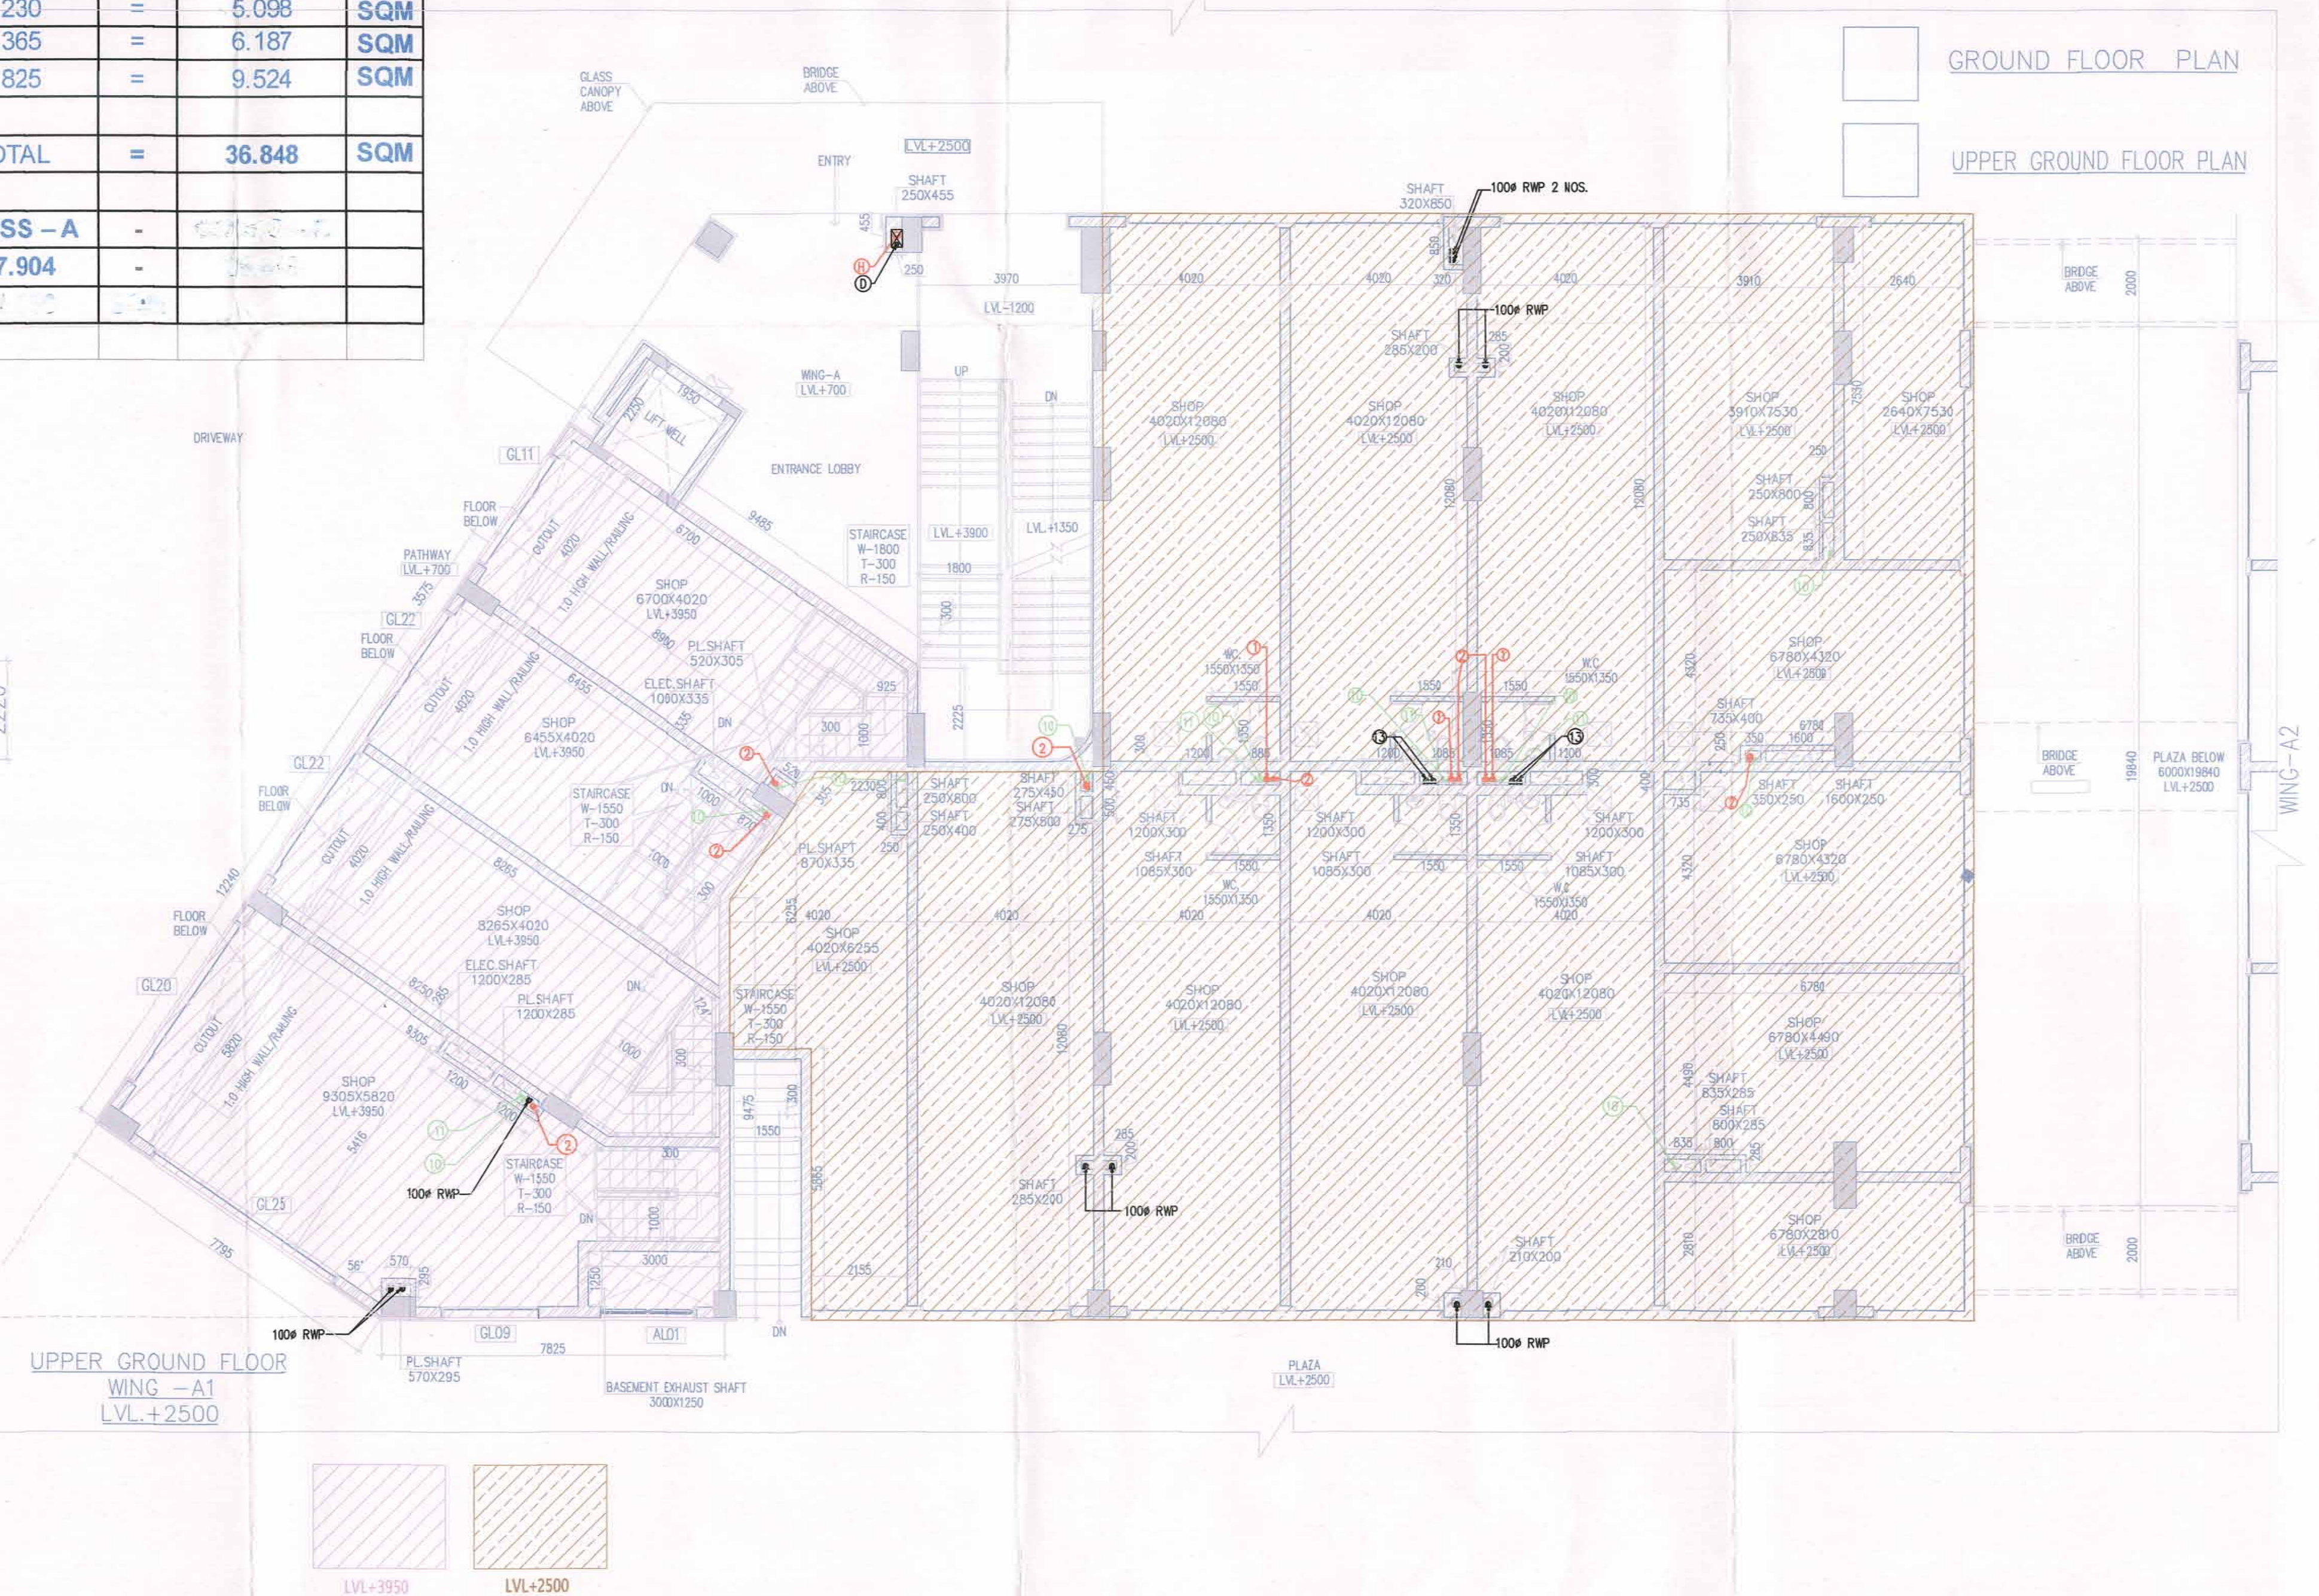


UPPER GROUND FLOOR AREA (WING – A) (PART-1)									
GROSS – A									
1	=	0.5	X	9.483	+	8.900	X	3.097	= 28.466 SQM
2	=	0.5		X		2.230	X	2.226	= 2.482 SQM
3	=	1		X		8.900	X	3.575	= 31.818 SQM
4	=	0.5	X	8.900	+	7.795	X	12.239	= 102.165 SQM
5	=	0.5		X		7.826	X	9.475	= 37.076 SQM
TOTAL								=	202.006 SQM
CUT OUT									
GROSS -B									
a	=	3		X		1.000	X	4.020	= 12.060 SQM
b	=	1		X		1.000	X	5.816	= 5.816 SQM
c	=	1		X		0.570	X	0.295	= 0.168 SQM
d	=	2		X		1.200	X	0.285	= 0.684 SQM
e	=	1		X		3.000	X	1.250	= 3.750 SQM
f	=	0.5	X	2.296	+	2.130	X	0.243	= 0.538 SQM
g	=	1		X		2.617	X	2.130	= 5.574 SQM
h	=	0.5		X		2.546	X	3.129	= 3.983 SQM
j	=	0.5	X	1.611	+	1.278	X	4.020	= 5.807 SQM
k	=	1		X		2.180	X	3.570	= 7.783 SQM
m	=	1		X		0.335	X	1.000	= 0.335 SQM
n	=	1		X		0.335	X	0.870	= 0.291 SQM
p	=	1		X		0.520	X	0.305	= 0.159 SQM
q	=	1		X		1.140	X	0.621	= 0.708 SQM
r	=	0.5	X	1.140	+	2.493	X	3.399	= 6.174 SQM
s	=	0.5		X		3.036	X	2.040	= 3.097 SQM
TOTAL								=	56.927 SQM
TOTAL FAR OF UPPER GROUND FLOOR									
			=	GROSS – A	-	GROSS – B			
			=	202.006	-	56.927	=	145.079 SQM	

GROUND FLOOR (WING-A) (PART-1)									
GROSS - A									
1	=	0.5	X	14.330	+	12.961	X	2.000	= 27.291 SQM
2	=	0.5		X		7.795	X	24.779	= 96.576 SQM
3	=	0.5	X	28.635	+	36.201	X	24.850	= 89.587 SQM
4	=	3		X		3.075	X	2.000	= 18.450 SQM
TOTAL									= 947.904 SQM
GROSS - B									
a	=	1		X		4.150	X	3.865	= 16.040 SQM
b	=	1		X		2.286	X	2.230	= 5.098 SQM
c	=	1		X		2.616	X	2.365	= 6.187 SQM
d	=	1		X		1.635	X	5.825	= 9.524 SQM
TOTAL									= 36.848 SQM
TOTAL FAR AREA OF GROUND FLOOR									
				=	GROSS - A	-	GROSS - B		
				=	947.904	-	36.848		

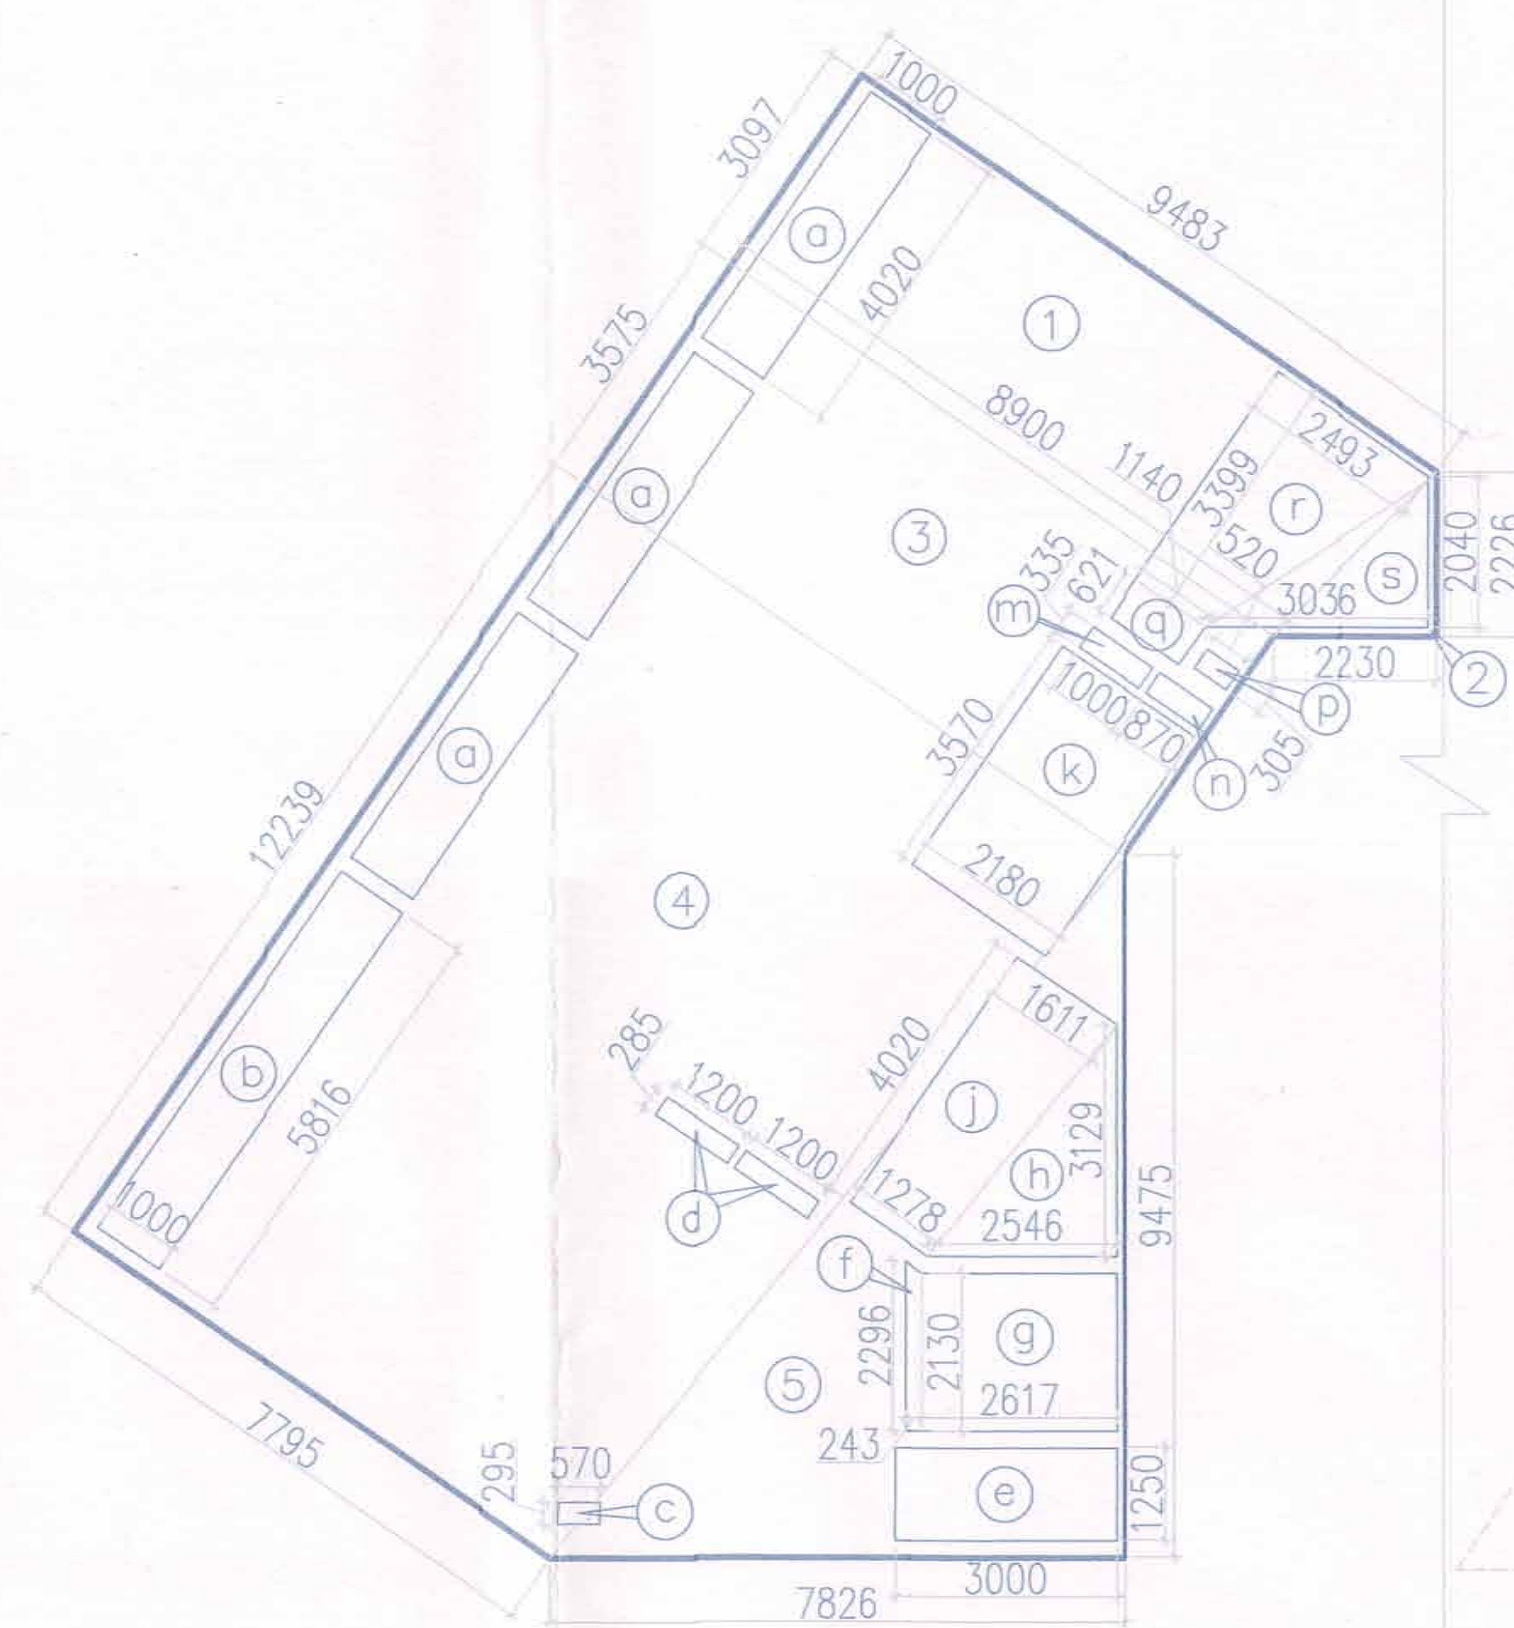

Note:-
1. BUILDING WILL BE DESIGNED (STRUCTURES) AS PER RELEVANT IS CODES FOR EARTH QUAKE RESISTANCE
3. BUILDING IS ARTIFICIALLY LIGHTED MECHANICALLY VENTILATED & WITH 100% POWER BACKUP

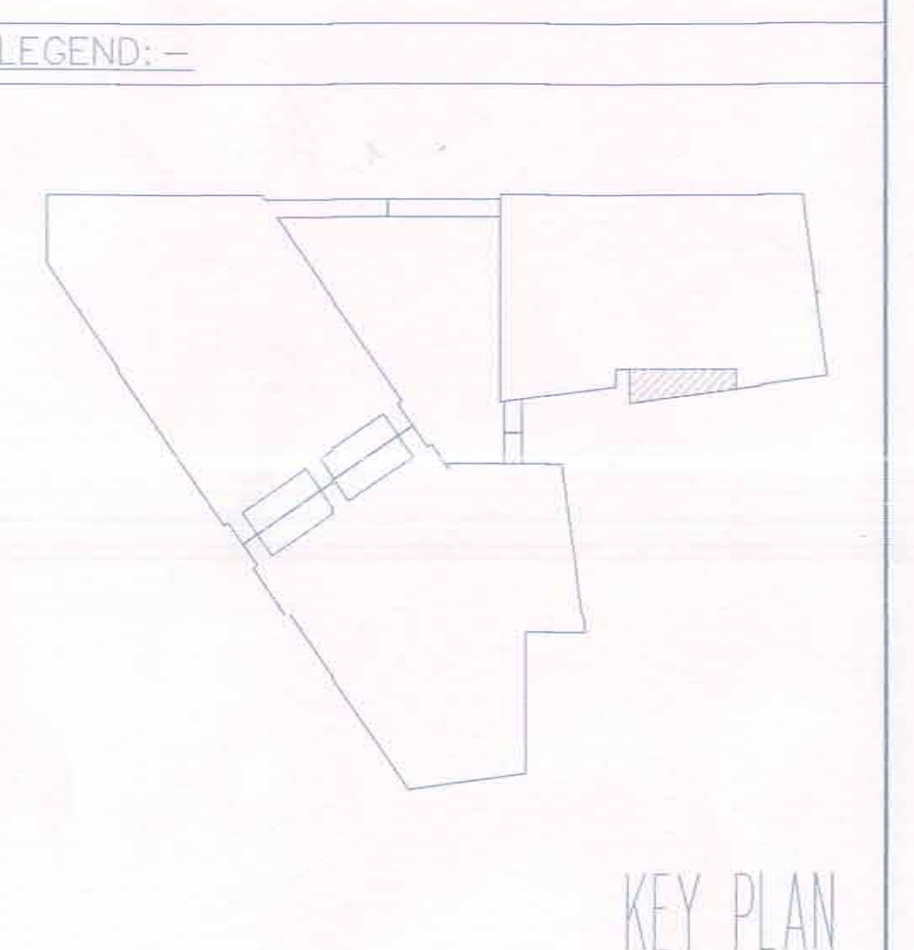

Project:
REVISED BUILDING PLAN OF WING-A(PART-01) -GROUND & UPPER GROUND FLOOR & WING-B - GROUND,UPPER GROUND,6TH & 7TH FLOOR OF COMMERCIAL SITE MEASURING-1.60 ACRES, BLOCK-F (82)FALLING IN RESIDENTIAL PLOTTED COLONY MEASURING-477.206 ACRES (LICENSE NO. 113 OF 2008 DATED 01-06-2008, LICENSE NO. 71 OF 2010 DATED 15-09-2010, LICENSE NO. 62 OF 2011 DATED 02-07-2011, LICENSE NO. 76 OF 2011 DATED 07-09-2011 & LICENSE NO. 66 OF 2014 DATED 15-07-2014)IN SECTOR-81 TO 85, CURGAON MANESAR URBAN COMPLEX BEING DEVELOPED BY VATIKA LTD. AND OTHERS.

project Architects
S U A
ARCHITECTS
S U A ARCHITECTS
FLOOR 14 BUILDING TWO VATIKA BUSINESS PARK
SEC 49 CURGAON 122018 Haryana, India
t: +91 124 4313000 , f: +91 124 4313001

Associate Architects
RISIMS
ARCHITECTS

RSMS ARCHITECTS PVT. LTD.
69,Nora Niwas Bhawani Kunj
(Behind D2), Vasant Kunj,
New Delhi-110070.
Tel:-011-26898616,26898617
www.rsms-arch.com

Owner's Seal & Signature
OWNER'S SEAL & SIGNATURE

Architect's Seal & Signature
ARCHITECT'S SEAL & SIGNATURE

Architect's Seal & Signature
ARCHITECT'S SEAL & SIGNATURE

Architect's Seal & Signature
ARCHITECT'S SEAL & SIGNATURE

Scale : 1:100

Drawing Title:-

Drawing No:-

GROUND FLOOR & UPPER GROUND FLOOR AREA CALCULATION
GROUND FLOOR & UPPER GROUND FLOOR (WING-A1)

REVISED BUILDING PLAN OF 6TH & 7TH FLOOR WING-B (8TH & 9TH FLOOR COMMERCIAL SITE MEASURING-1.60 ACRES,BLOCK-F (82) FALLING IN RESIDENTIAL PLOTTED COLONY MEASURING-477.206 ACRES

RO-SUB. VATIKA TOWN SQUARE - 2