
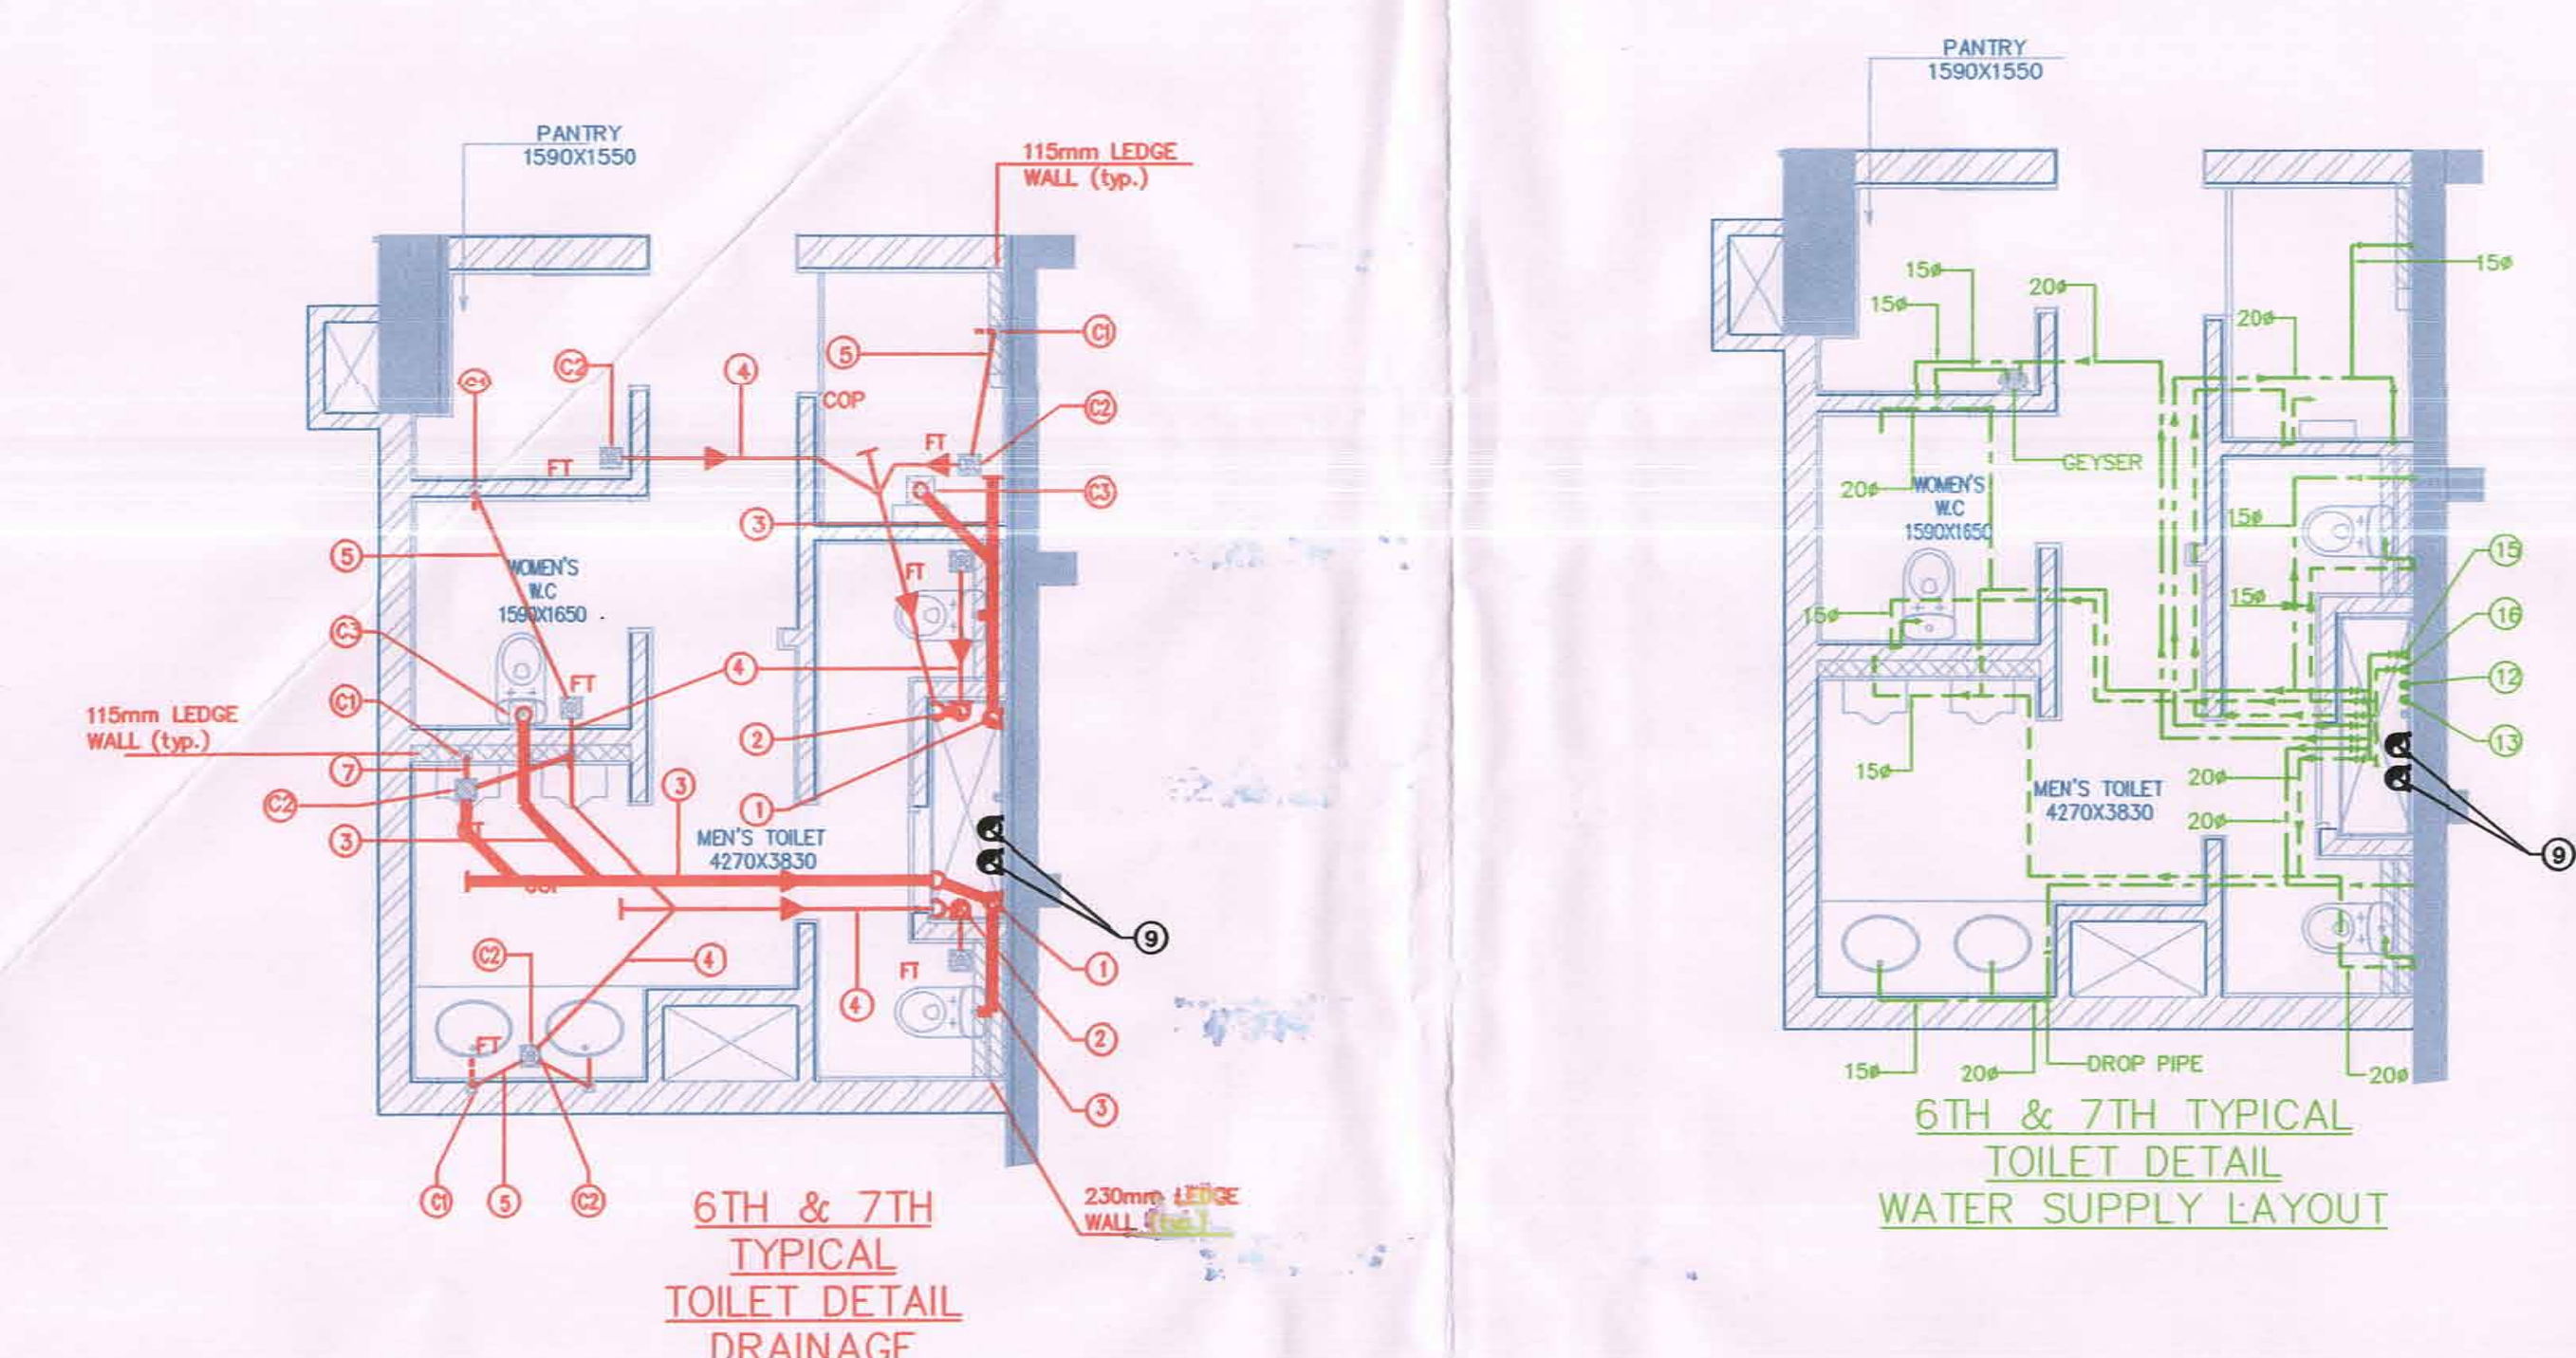


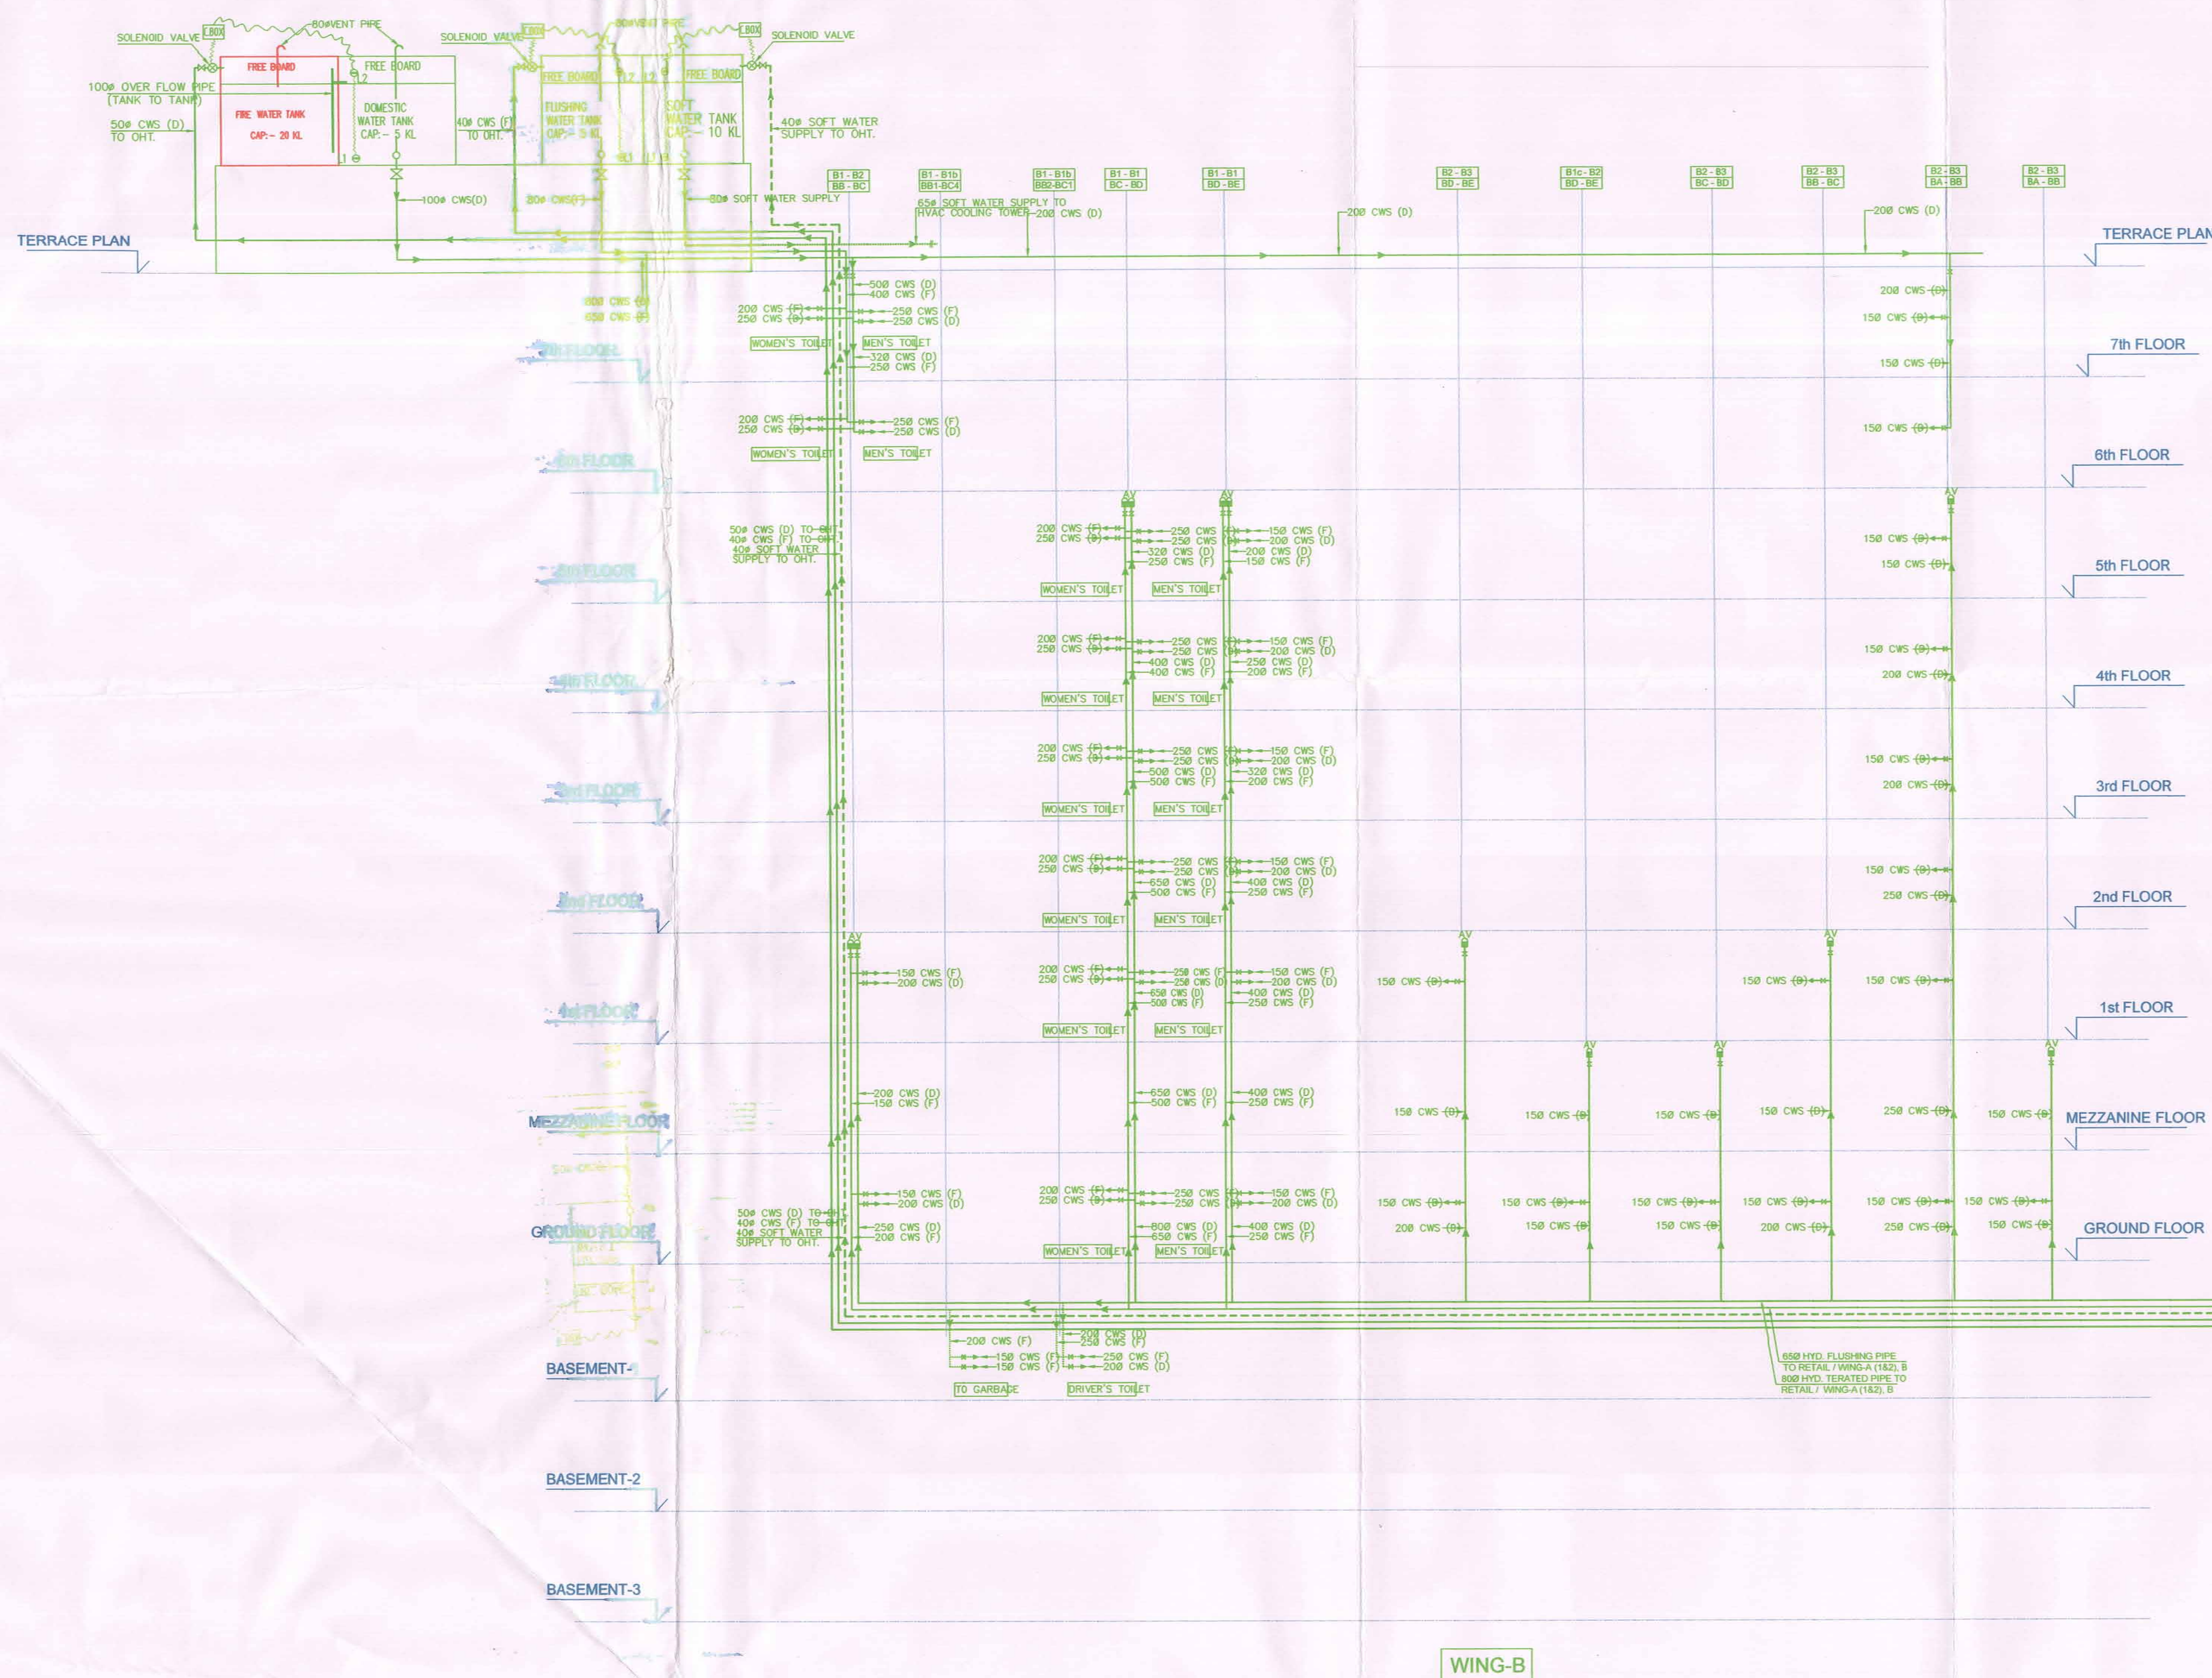

LEGEND:-	
1. 100W SAN & VENT PIPE	(S)
2. 100W WASTE & VENT PIPE	(W)
3. 100W SAN PIPE	(S)
4. 100W WASTE PIPE	(W)
11. (CWS-F) RISER (HYDROPHONIC SUPPLY)	(F)
12. (CWS-F) RISER TO DWT	(F)


LEGEND:-		
S.NO.	DESCRIPTION	LEGEND
1.	COLD WATER SUPPLY (FLUSHING)	CWS (F)
2.	COLD WATER SUPPLY (DOMESTIC)	CWS (D)
3.	AIR RELEASE VALVE	AV

SCHEDULE OF EQUIPMENT:-	
1.	100W WASTE TRANSFER PUMP
2.	100W WASTE TRANSFER PUMP
Note:-

- BUILDING WILL BE DESIGNED (STRUCTURES) AS PER RELEVANT IS CODES FOR EARTH QUAKE RESISTANCE.
- BUILDING IS ARTIFICIALLY LIGHTED MECHANICALLY VENTILATED & WITH 100% POWER BACKUP

LEGEND:-

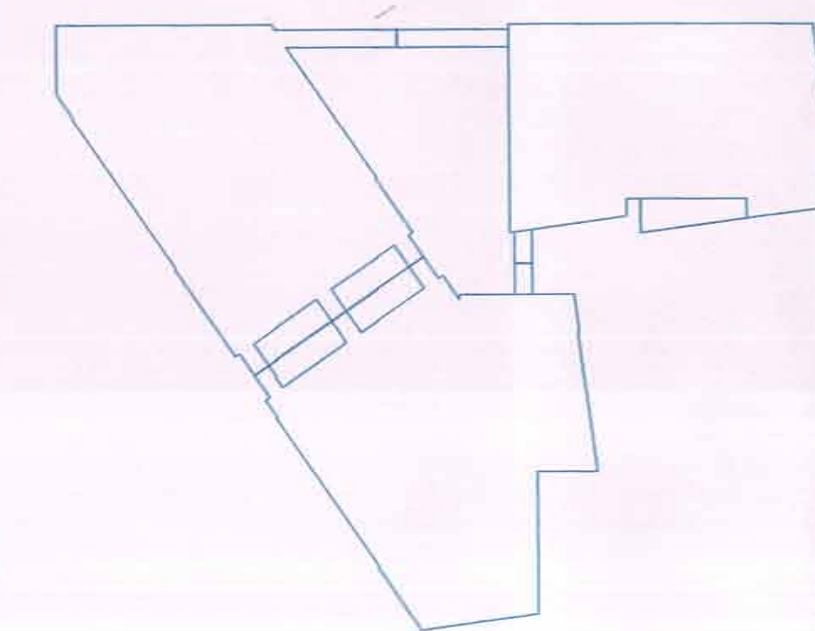

KEY PLAN

Project:

REVISED BUILDING PLAN OF WING-A(PART-01) -GROUND & UPPER GROUND FLOOR & WING-B - GROUND,UPPER GROUND,6TH & 7TH FLOOR OF COMMERCIAL SITE MEASURING-1.60 ACRES, BLOCK-F (82)FALLING IN RESIDENTIAL PLOTTED COLONY MEASURING-477.206 ACRES (LICENSE NO. 113 OF 2008 DATED 01-06-2008, LICENSE NO. 71 OF 2010 DATED 15-09-2010,LICENSE NO. 62 OF 2011 DATED 02-07-2011,LICENSE NO. 76 OF 2011 DATED 07-09-2011 & LICENSE NO. 66 OF 2014 DATED 15-07-2014)IN SECTOR-81 TO 85 ,GURGAON MANESAR URBAN COMPLEX BEING DEVELOPED BY VATIKA LTD. AND OTHERS.

project Architects

S U A
ARCHITECTS

S U A ARCHITECTS
FLOOR 14 BUILDING TWO VATIKA BUSINESS PARK
SEC 49 GURGAON 122018 Haryana, India
t: +91 124 4313000 , f: +91 124 4313001

Associate Architects

RSMS
ARCHITECTS

RSMS ARCHITECTS PVT. LTD.
69,Nora Niwas Bhawani Kunj
(Behind D2), Vasant Kunj,
New Delhi-110070.
Tel.: 011-26898616,26898617
www.rsms-arch.com

Sanctioned and valid for Five Years
Subject to valid of License CED

Chairman
Building Plan Committee, Controlled Area
Gurgaon Circle, Gurgaon

OWNER'S SEAL & SIGNATURE

VATIKA LIMITED
Signatures

ARCHITECT'S SEAL & SIGNATURE



MAY-2018.

Scale : 1:100

Drawing Title:-

Drawing No:-

WATER SUPPLY SCHEMATIC DIAGRAM
TOILET DETAIL
(WING-B)

SD-01

REVISED BUILDING PLAN OF 6TH & 7TH F WING-B
(6TH & 7TH FLOOR COMMERCIAL SITE
MEASURING-1.60 ACRES,BLOCK-F (82) FALLING IN
RESIDENTIAL PLOTTED COLONY MEASURING-
477.206 ACRES

VATIKA TOWN
SQUARE - 2