

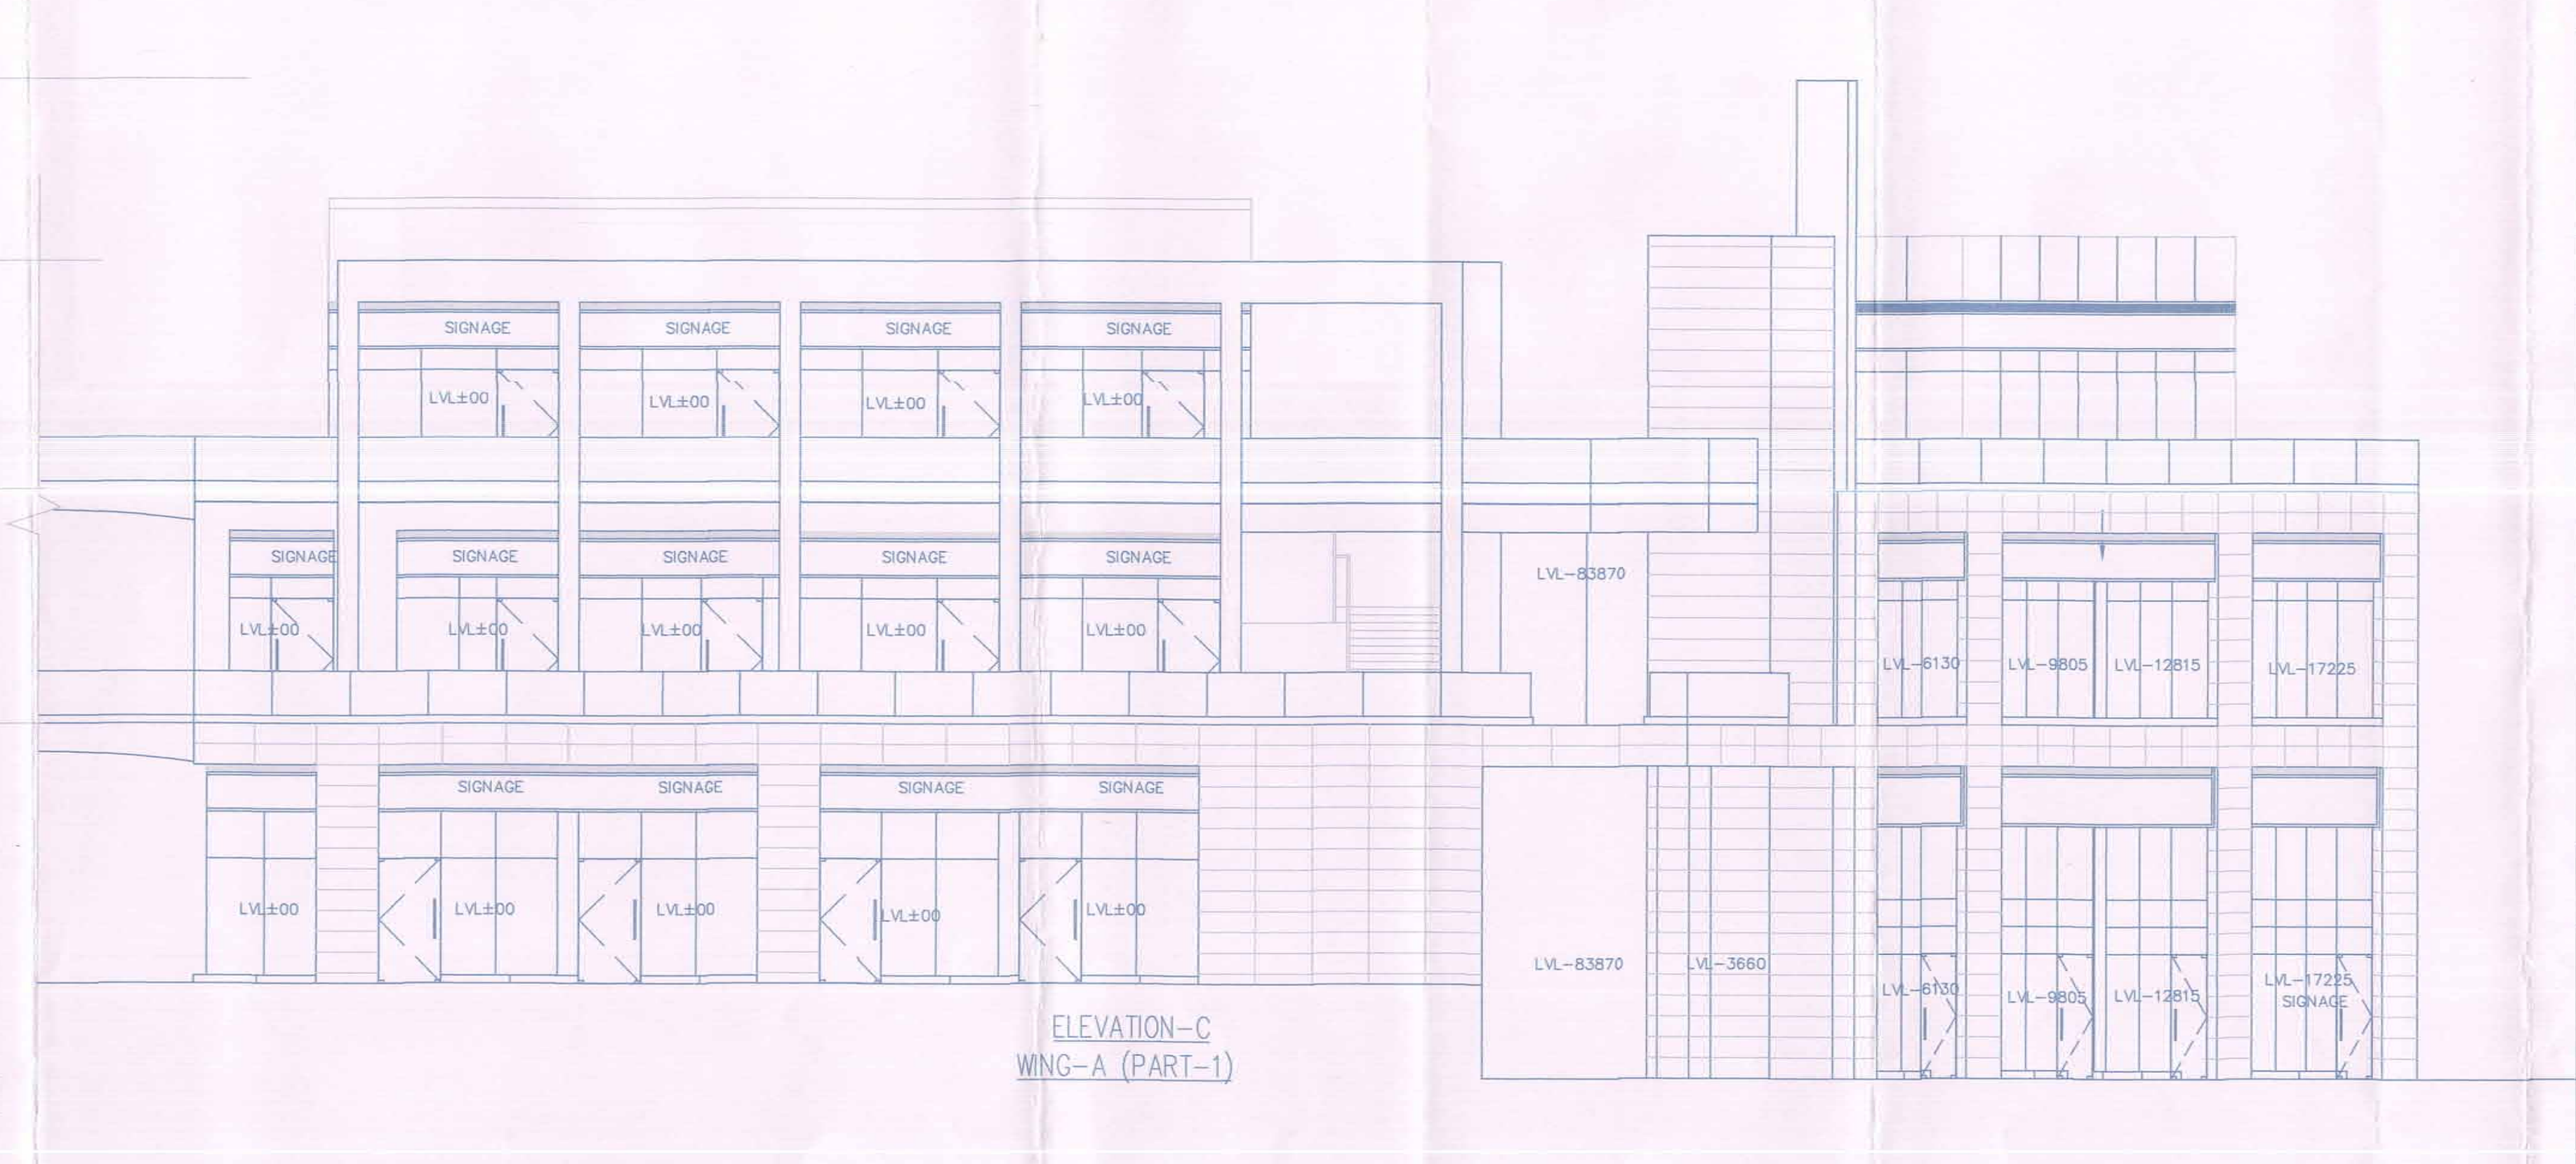
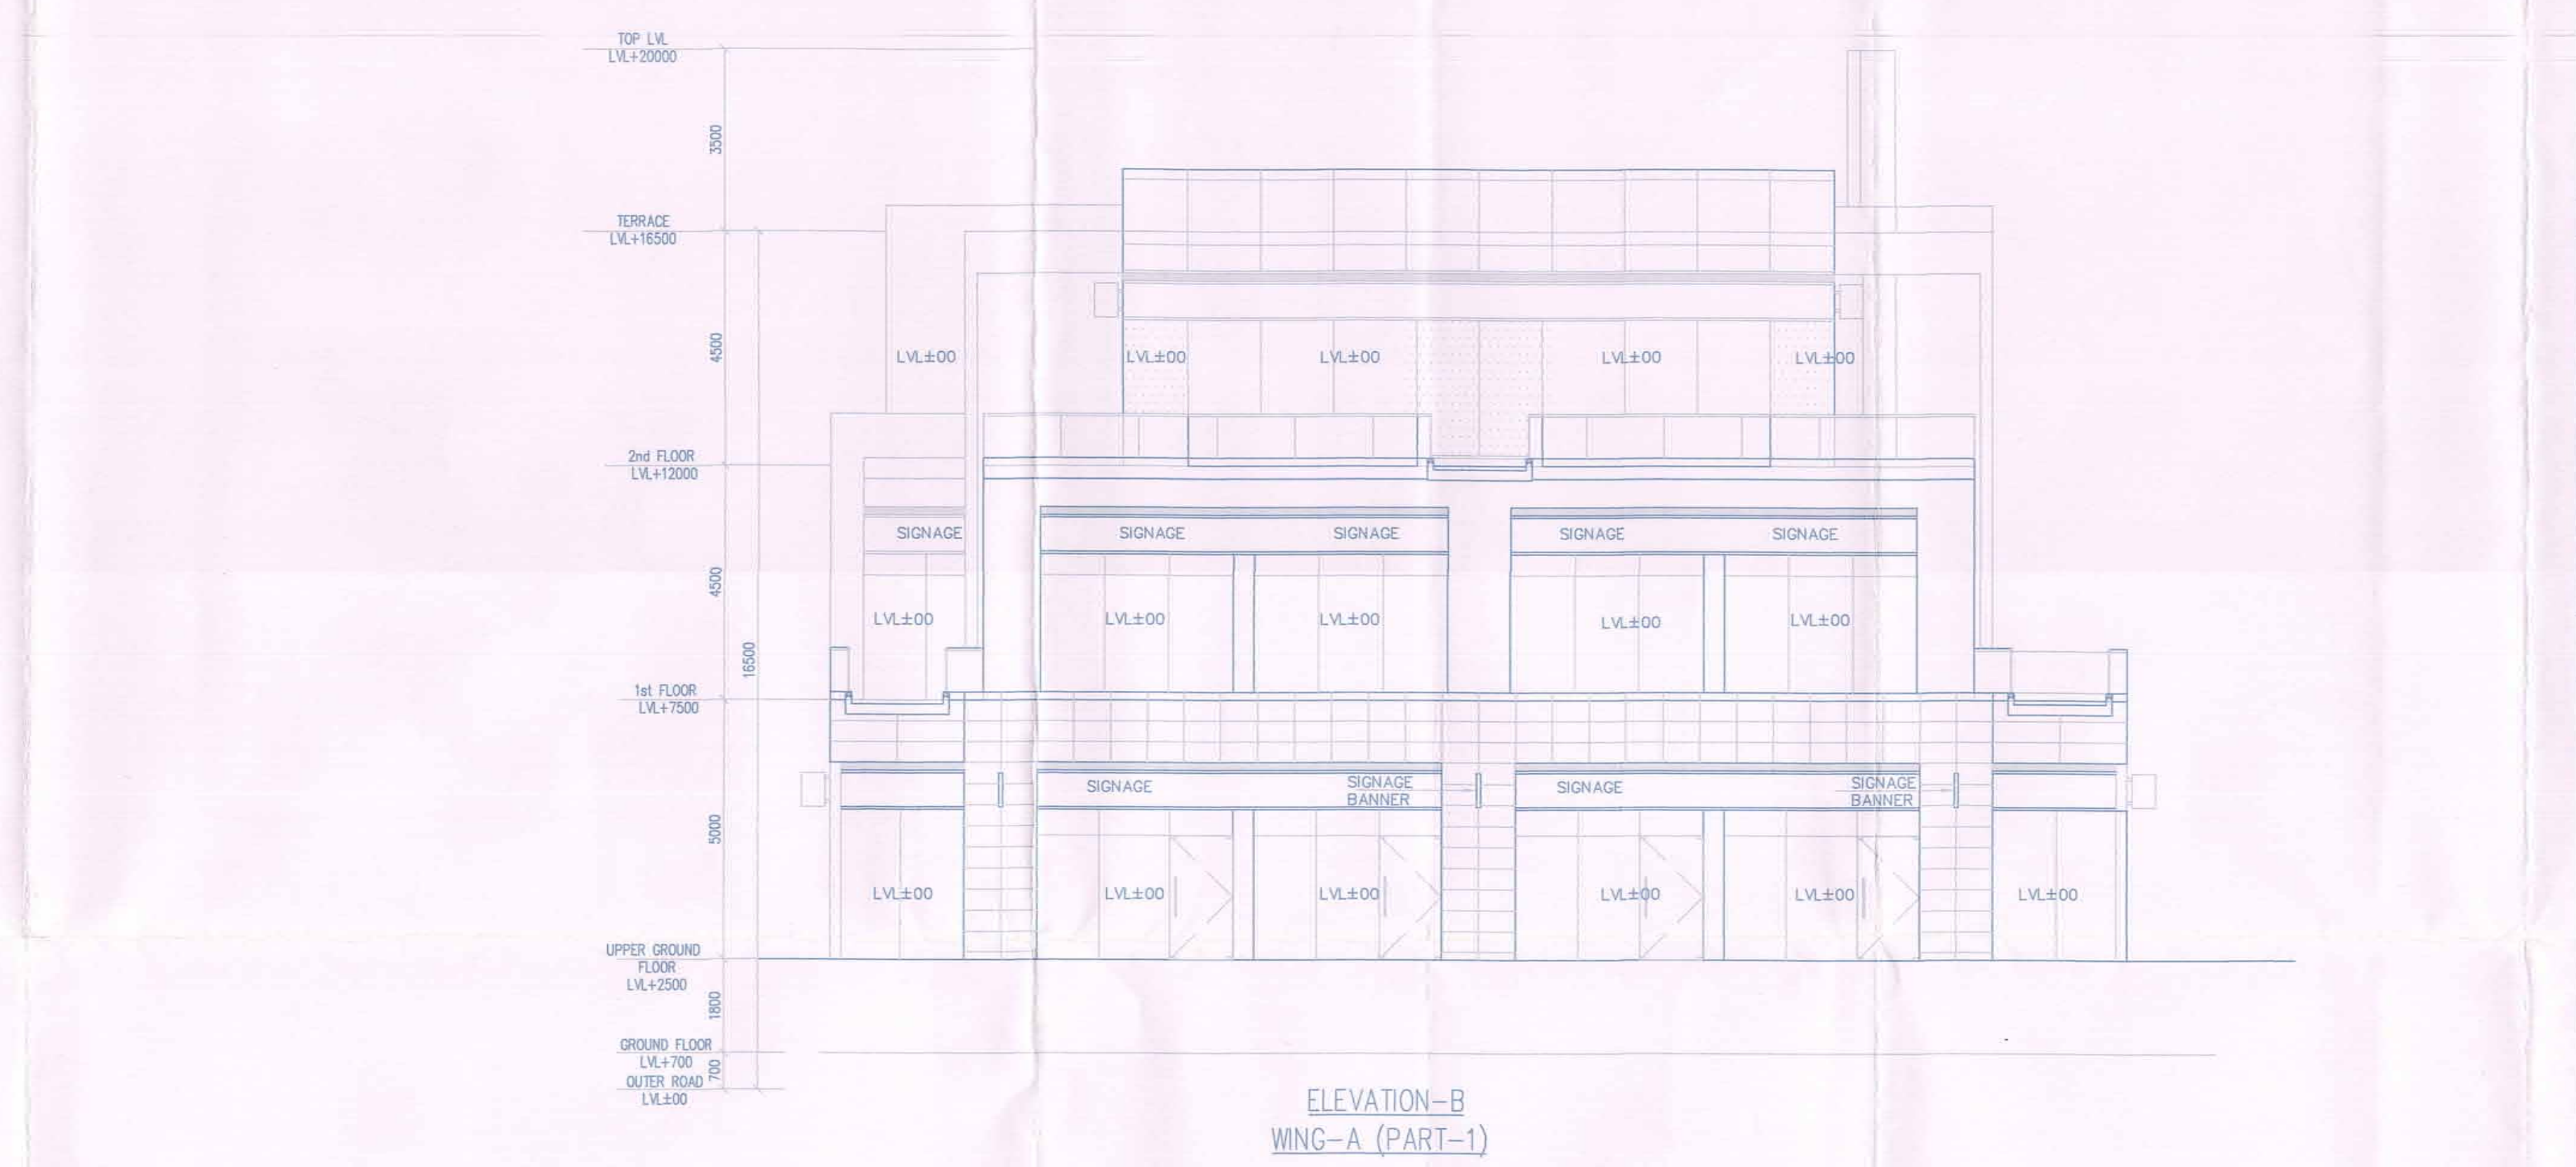
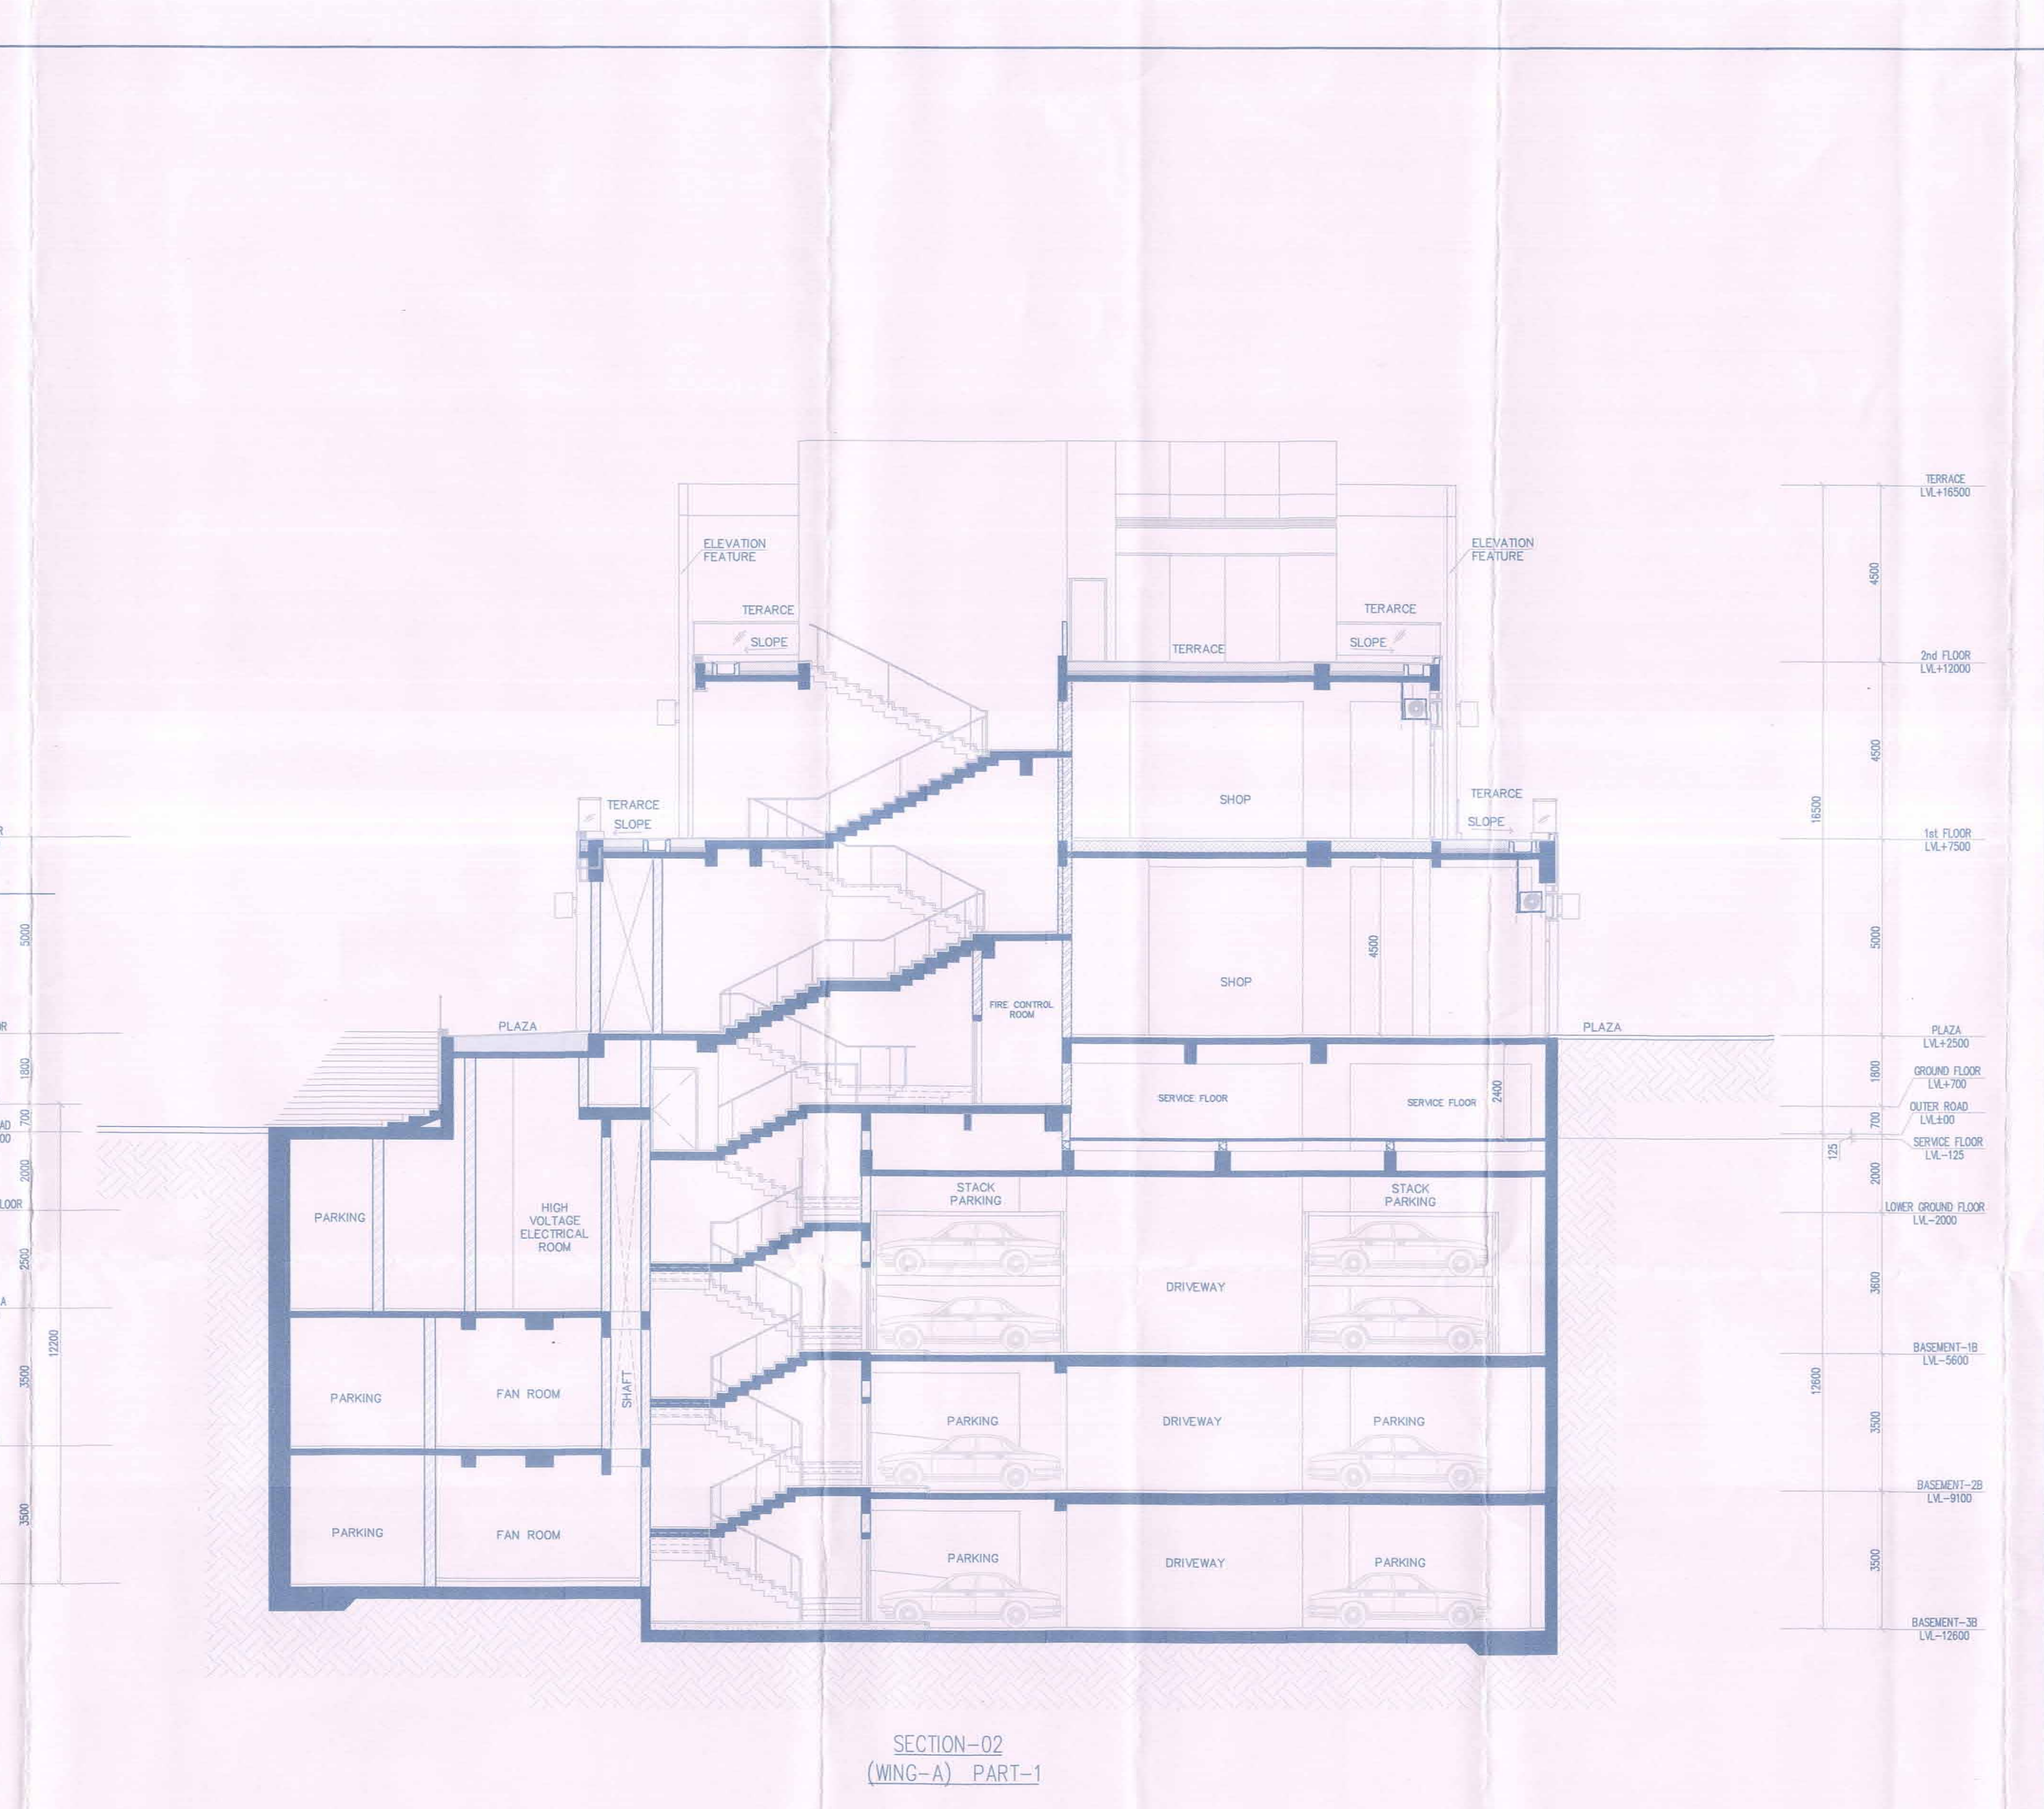
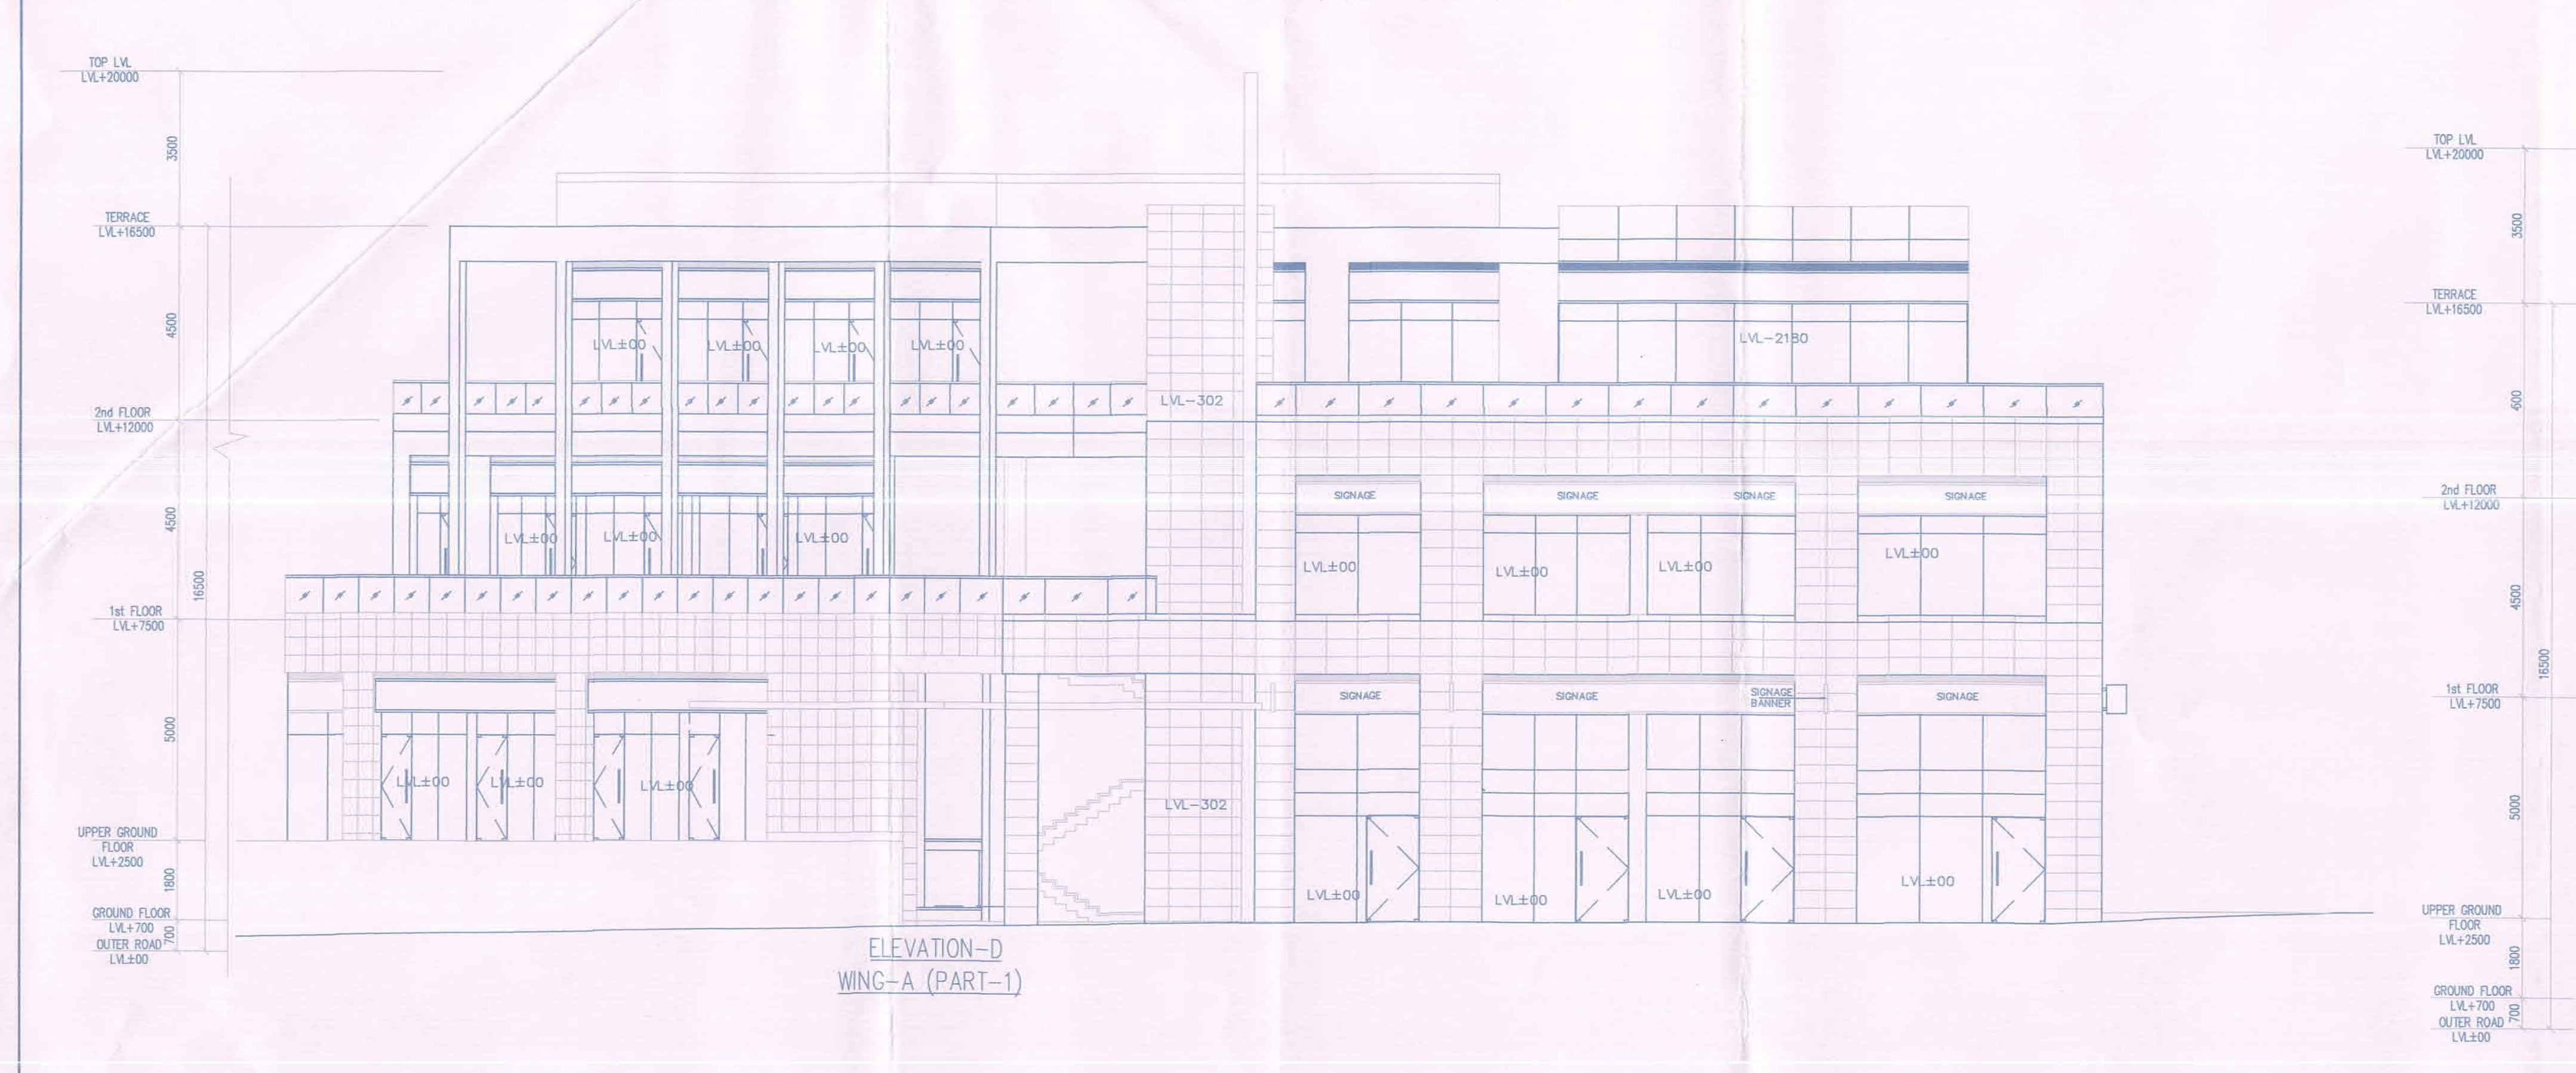
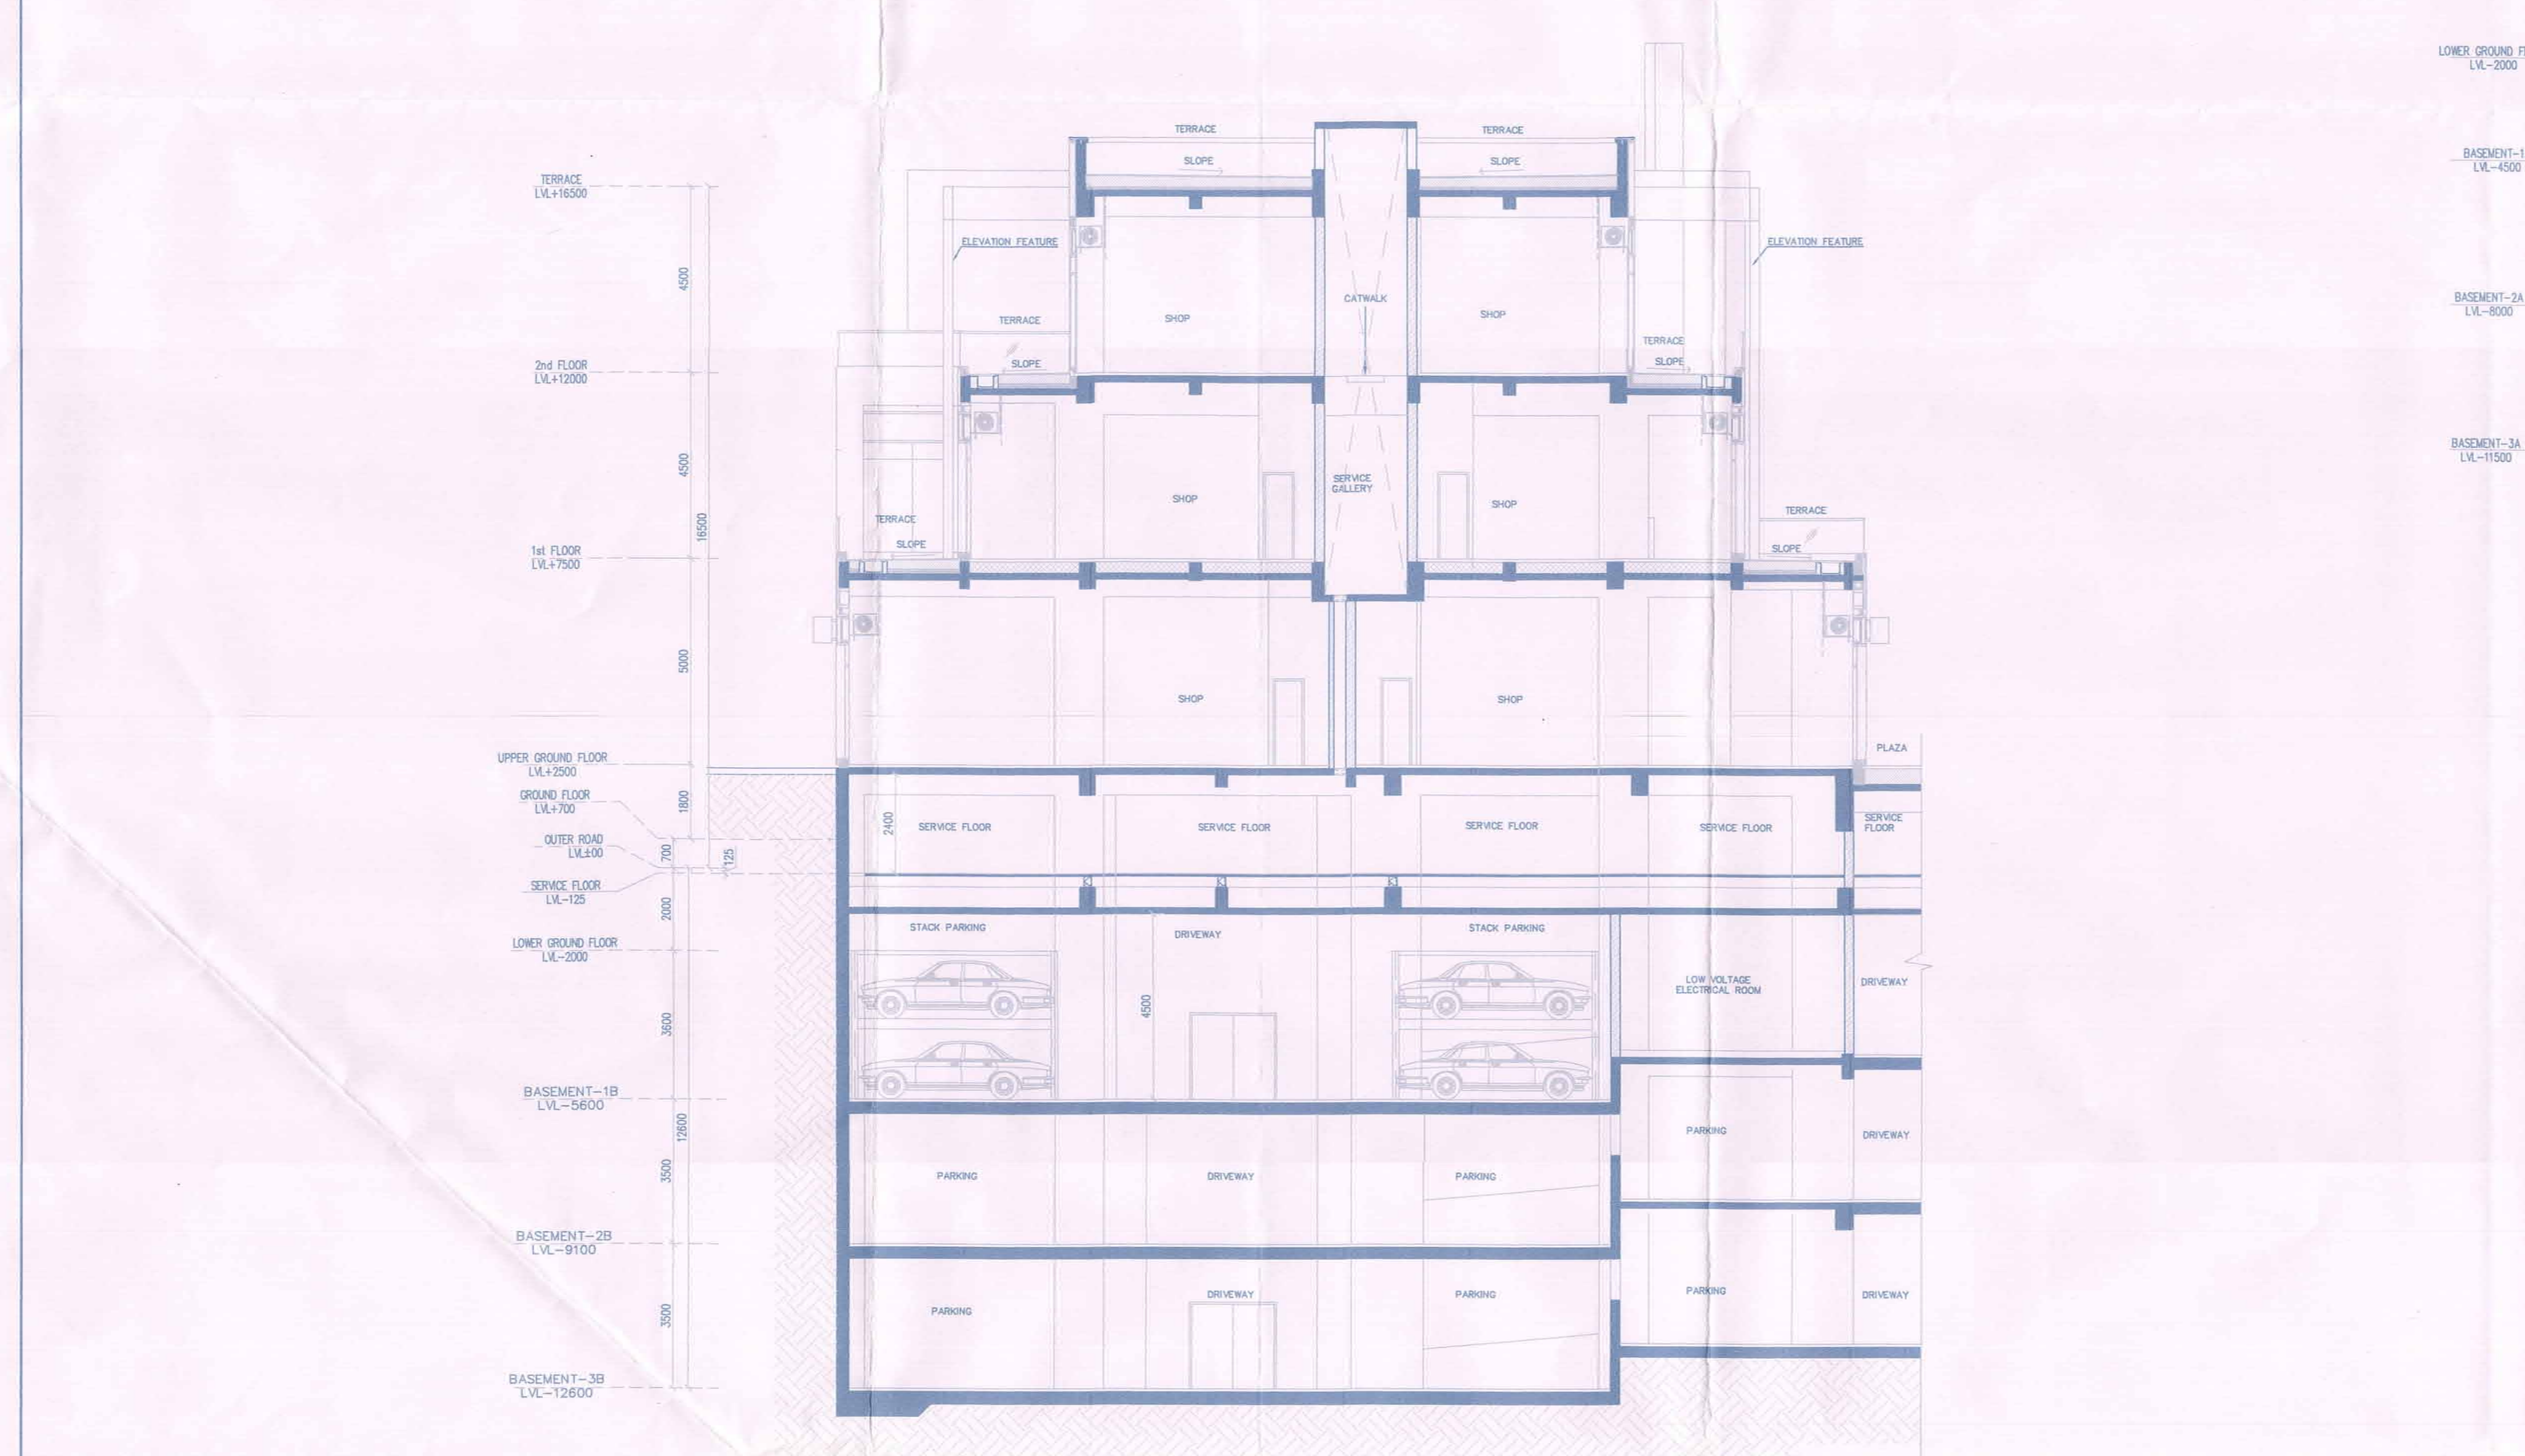


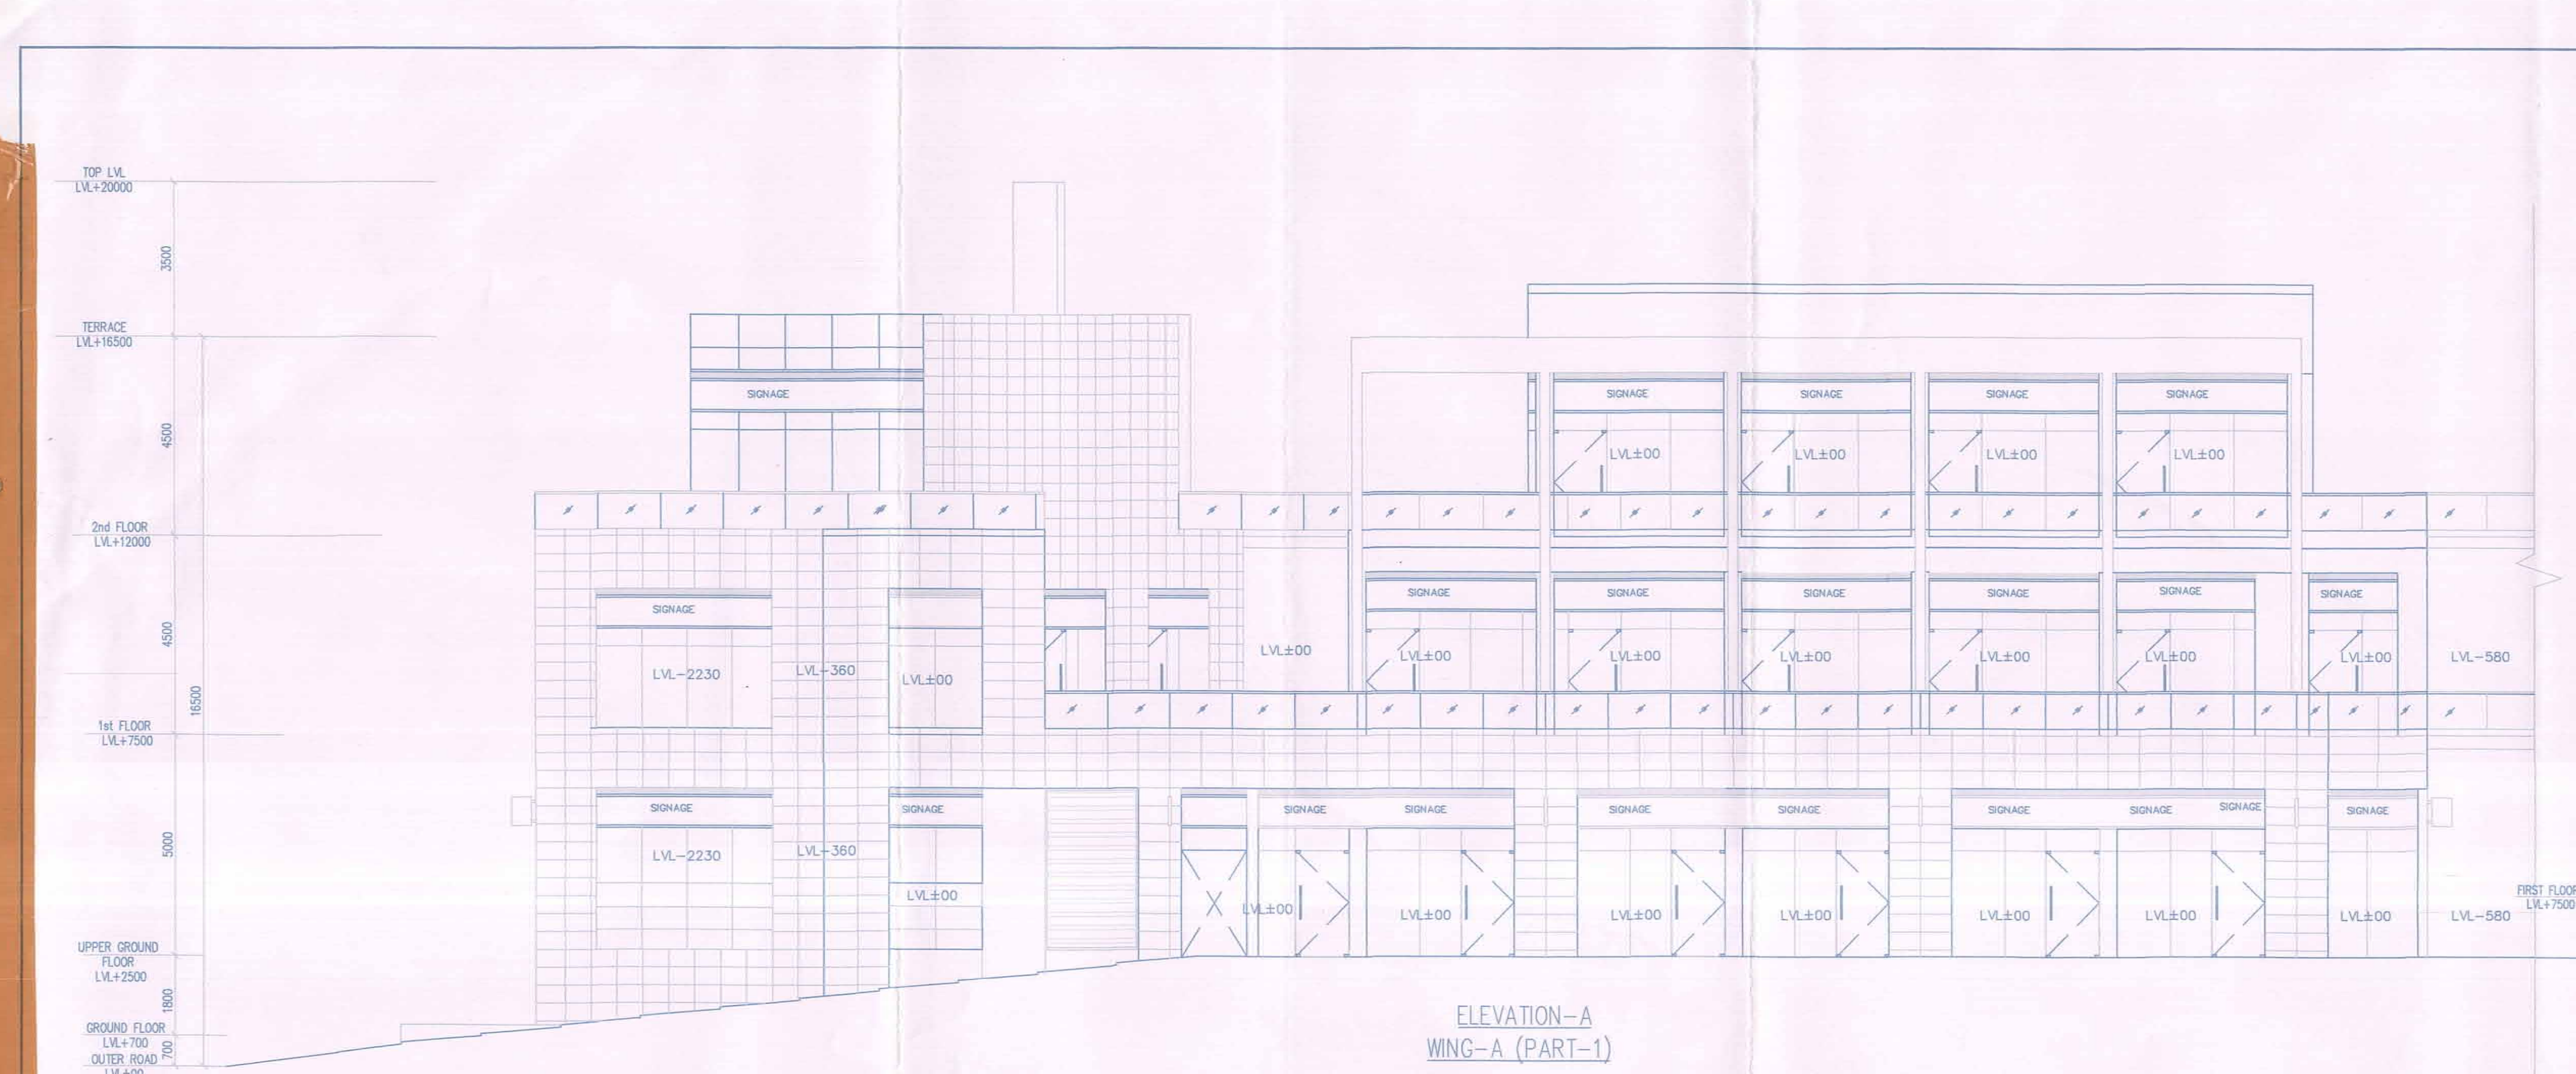

Note :-
1. BUILDING WILL BE DESIGNED (STRUCTURES) AS PER RELEVANT IS CODES FOR EARTH QUAKE RESISTANCE.
3. BUILDING IS ARTIFICIALLY LIGHTED MECHANICALLY VENTILATED & WITH 100% POWER BACKUP

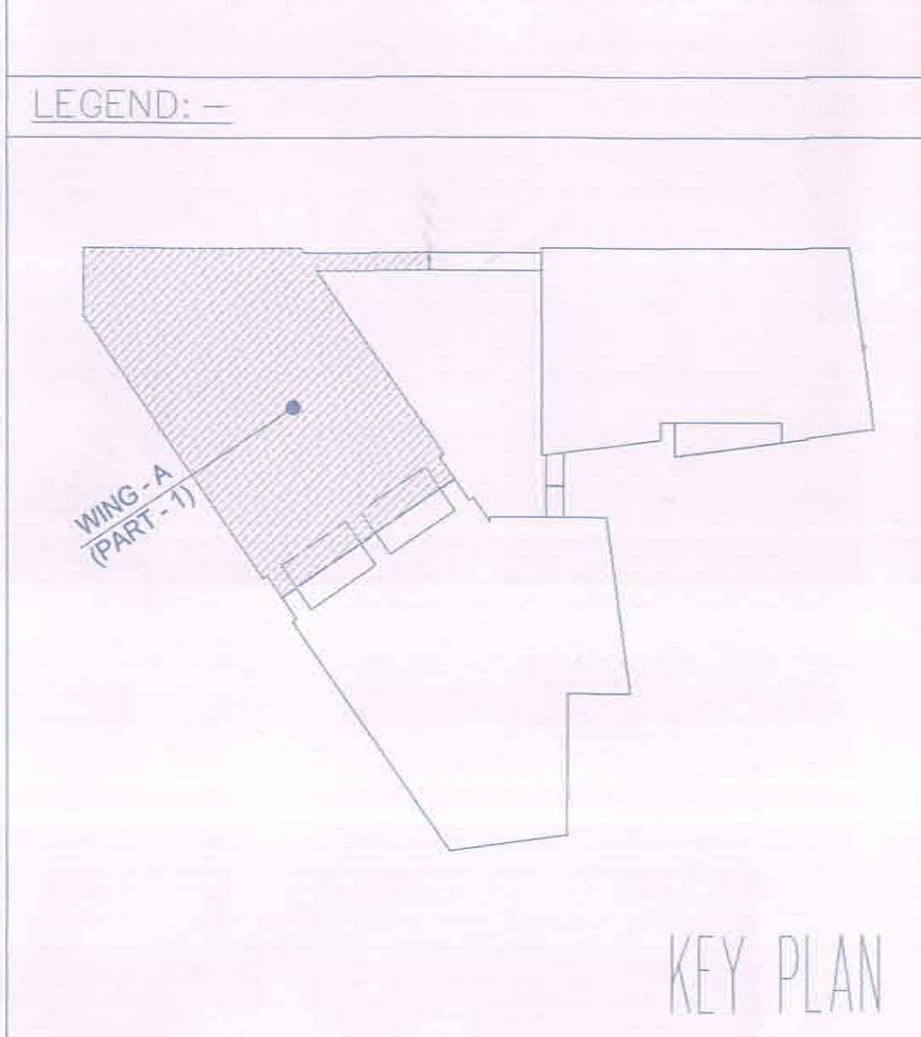

Project:
REVISED BUILDING PLAN OF WING-A(PART-01) -GROUND & UPPER GROUND FLOOR & WING-B - GROUND,UPPER GROUND,6TH & 7TH FLOOR OF COMMERCIAL SITE MEASURING-1.60 ACRES, BLOCK-F (B2)FALLING IN RESIDENTIAL PLOTTED COLONY MEASURING-477.206 ACRES (LICENSE NO. 113 OF 2008 DATED 01-06-2008, LICENSE NO. 71 OF 2010 DATED 15-09-2010,LICENSE NO. 62 OF 2011 DATED 02-07-2011,LICENSE NO. 76 OF 2011 DATED 07-09-2011 & LICENSE NO. 66 OF 2014 DATED 15-07-2014)IN SECTOR-81 TO 85 ,GURGAON MANESAR URBAN COMPLEX BEING DEVELOPED BY VATIKA LTD. AND OTHERS.

project Architects
S U A
ARCHITECTS
S U A ARCHITECTS
FLOOR 14 BUILDING TWO VATIKA BUSINESS PARK
SEC 49 GURGAON 122018 Haryana, India
t: +91 124 4313000 , f: +91 124 4313001

Associate Architects
RSMS
ARCHITECTS

RSMS ARCHITECTS PVT. LTD.
69,Nora Niwas Bhawani Kunj
(Behind D2), Vasant Kunj,
New Delhi-110070.
Tel.:011-26898616,26898617
www.rsms-arch.com

Sanctioned and valid for Five Years
Subject to validity of License CDD
Chairman
Building Plan Committee Controlled Area
Gurgaon Circle, Gurgaon

OWNER'S SEAL & SIGNATURE
ATP

ARCHITECT'S SEAL & SIGNATURE
ATP

MAY-2018. Scale : 1:100
Drawing Title:-
ALL ELEVATION-A, B, C, D & SECTION-01 & 02 (WING-A1)

Drawing No:-
WA - 02

REVISED BUILDING PLAN OF 6TH & 7TH FLOOR WING-B (6TH & 7TH FLOOR COMMERCIAL SITE MEASURING-1.60 ACRES,BLOCK-F (B2) FALLING IN RESIDENTIAL PLOTTED COLONY MEASURING- 477.206 ACRES
VATIKA TOWN SQUARE - 2