
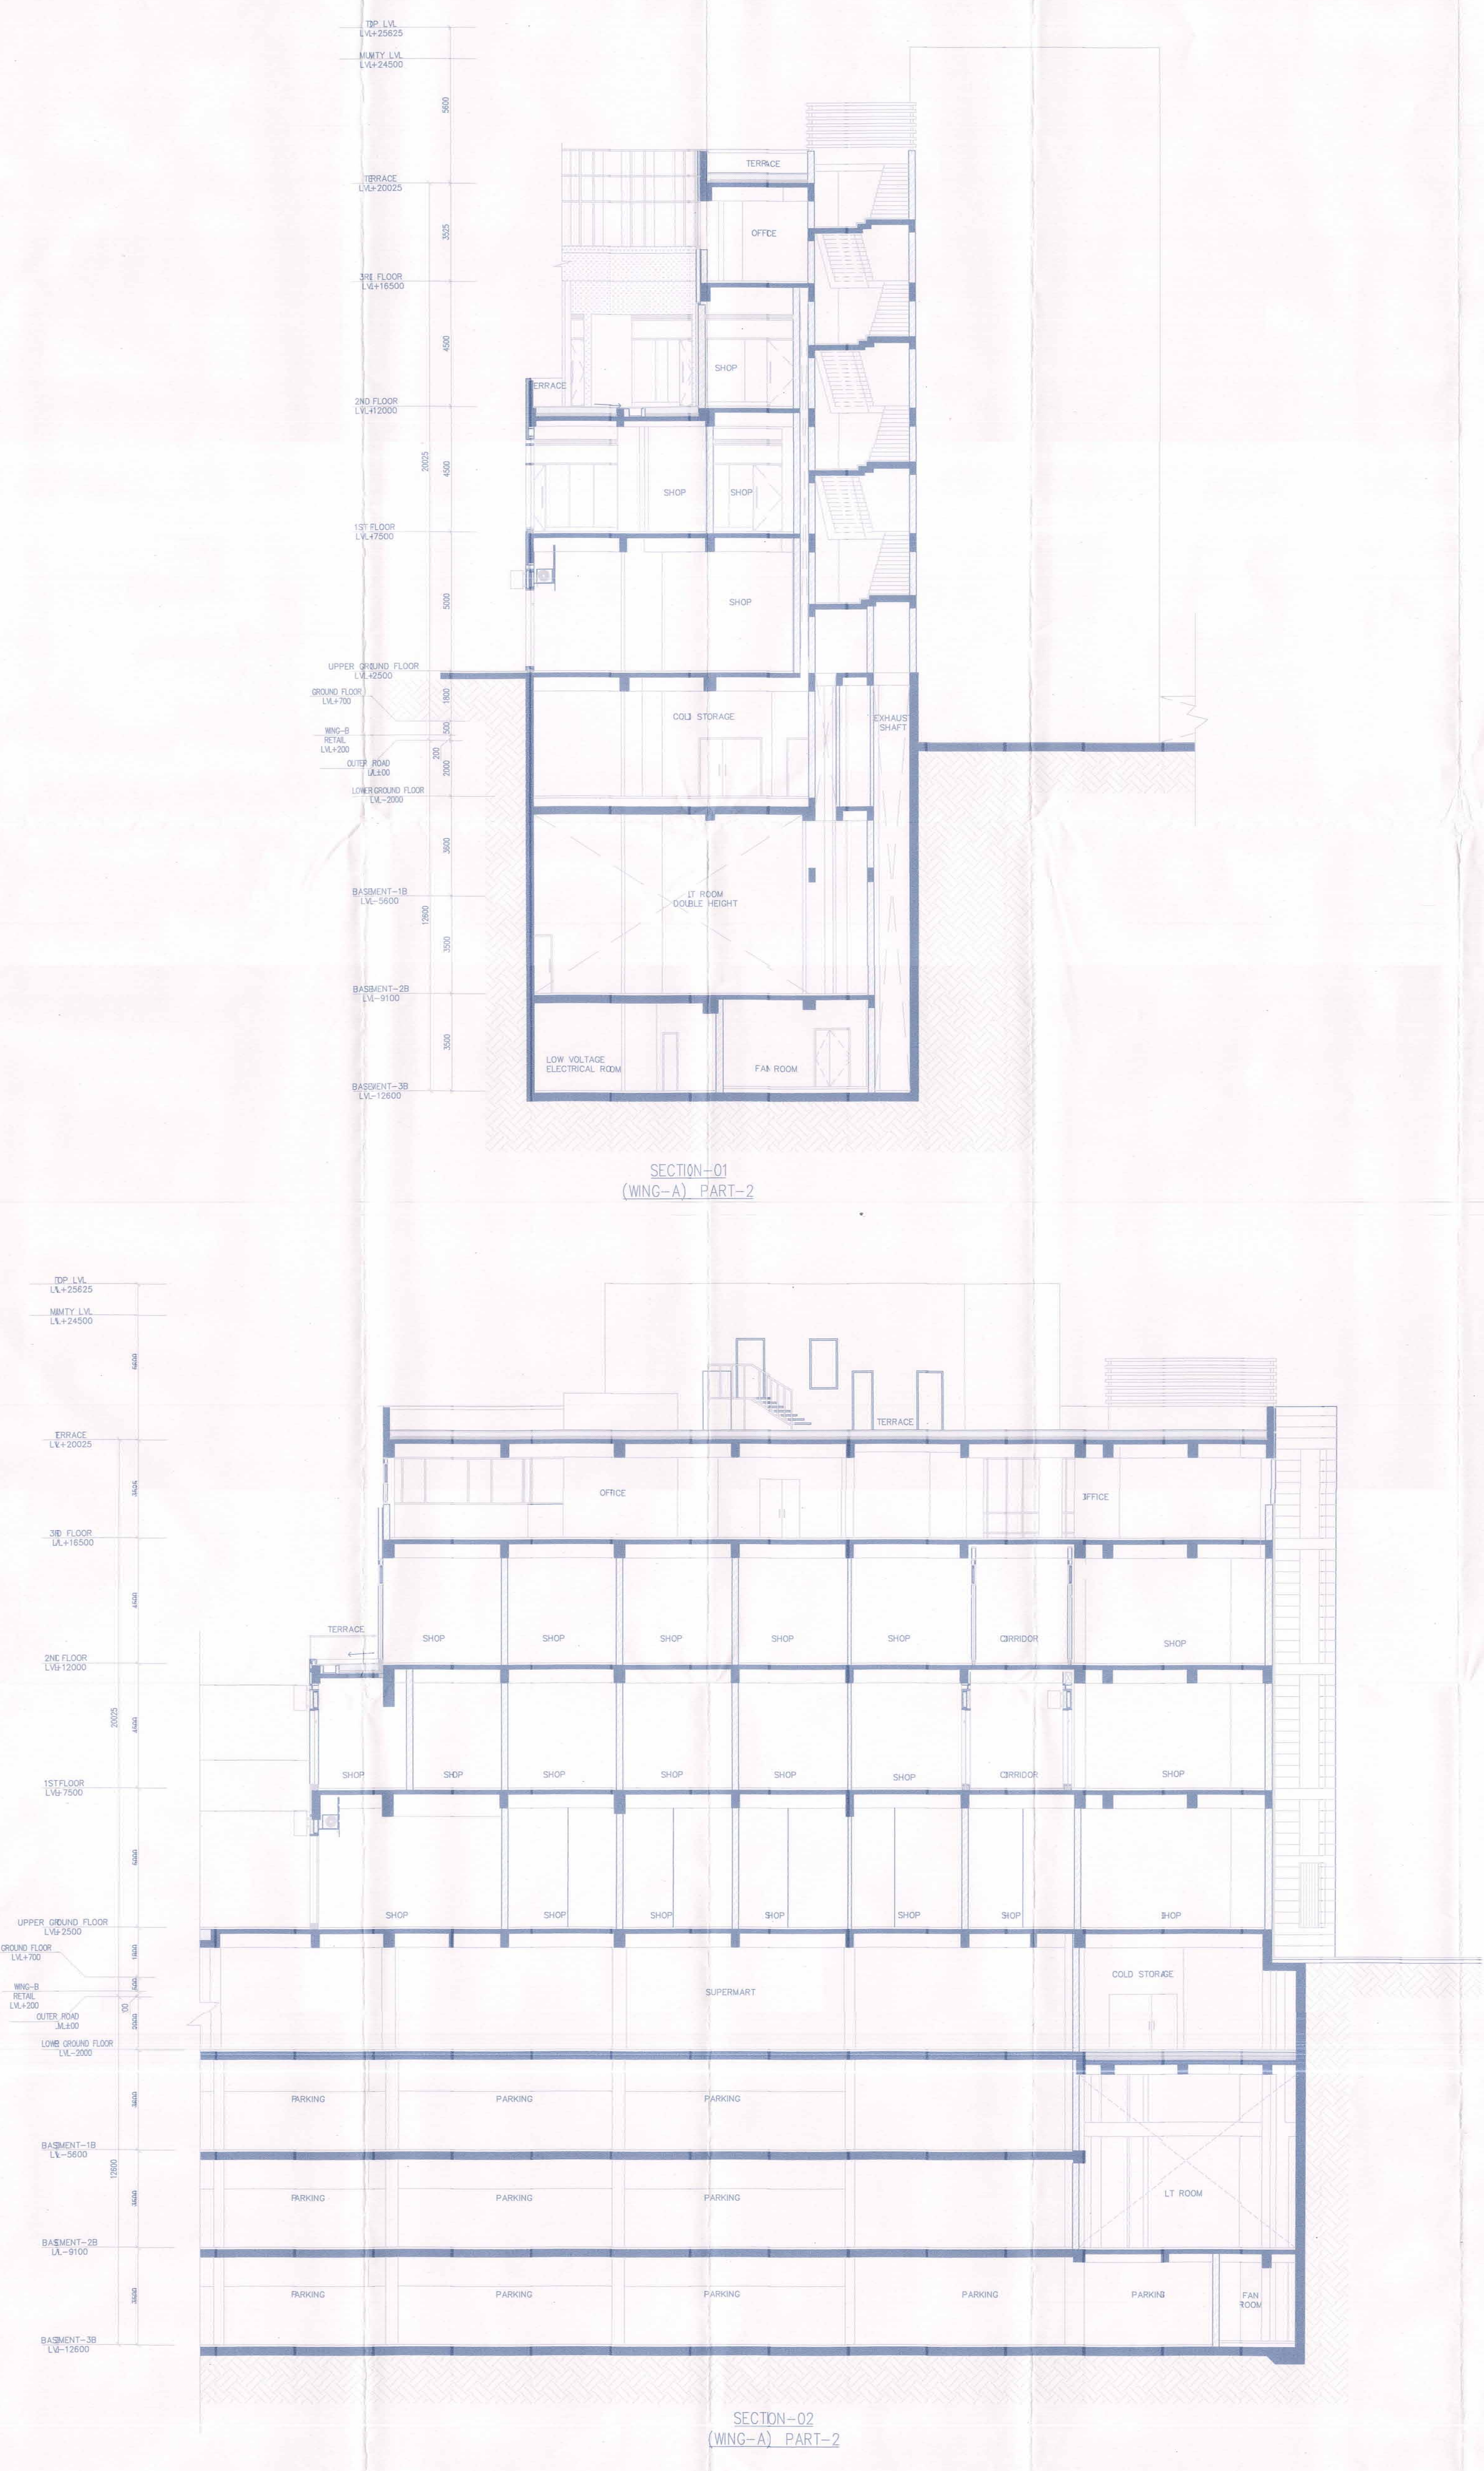


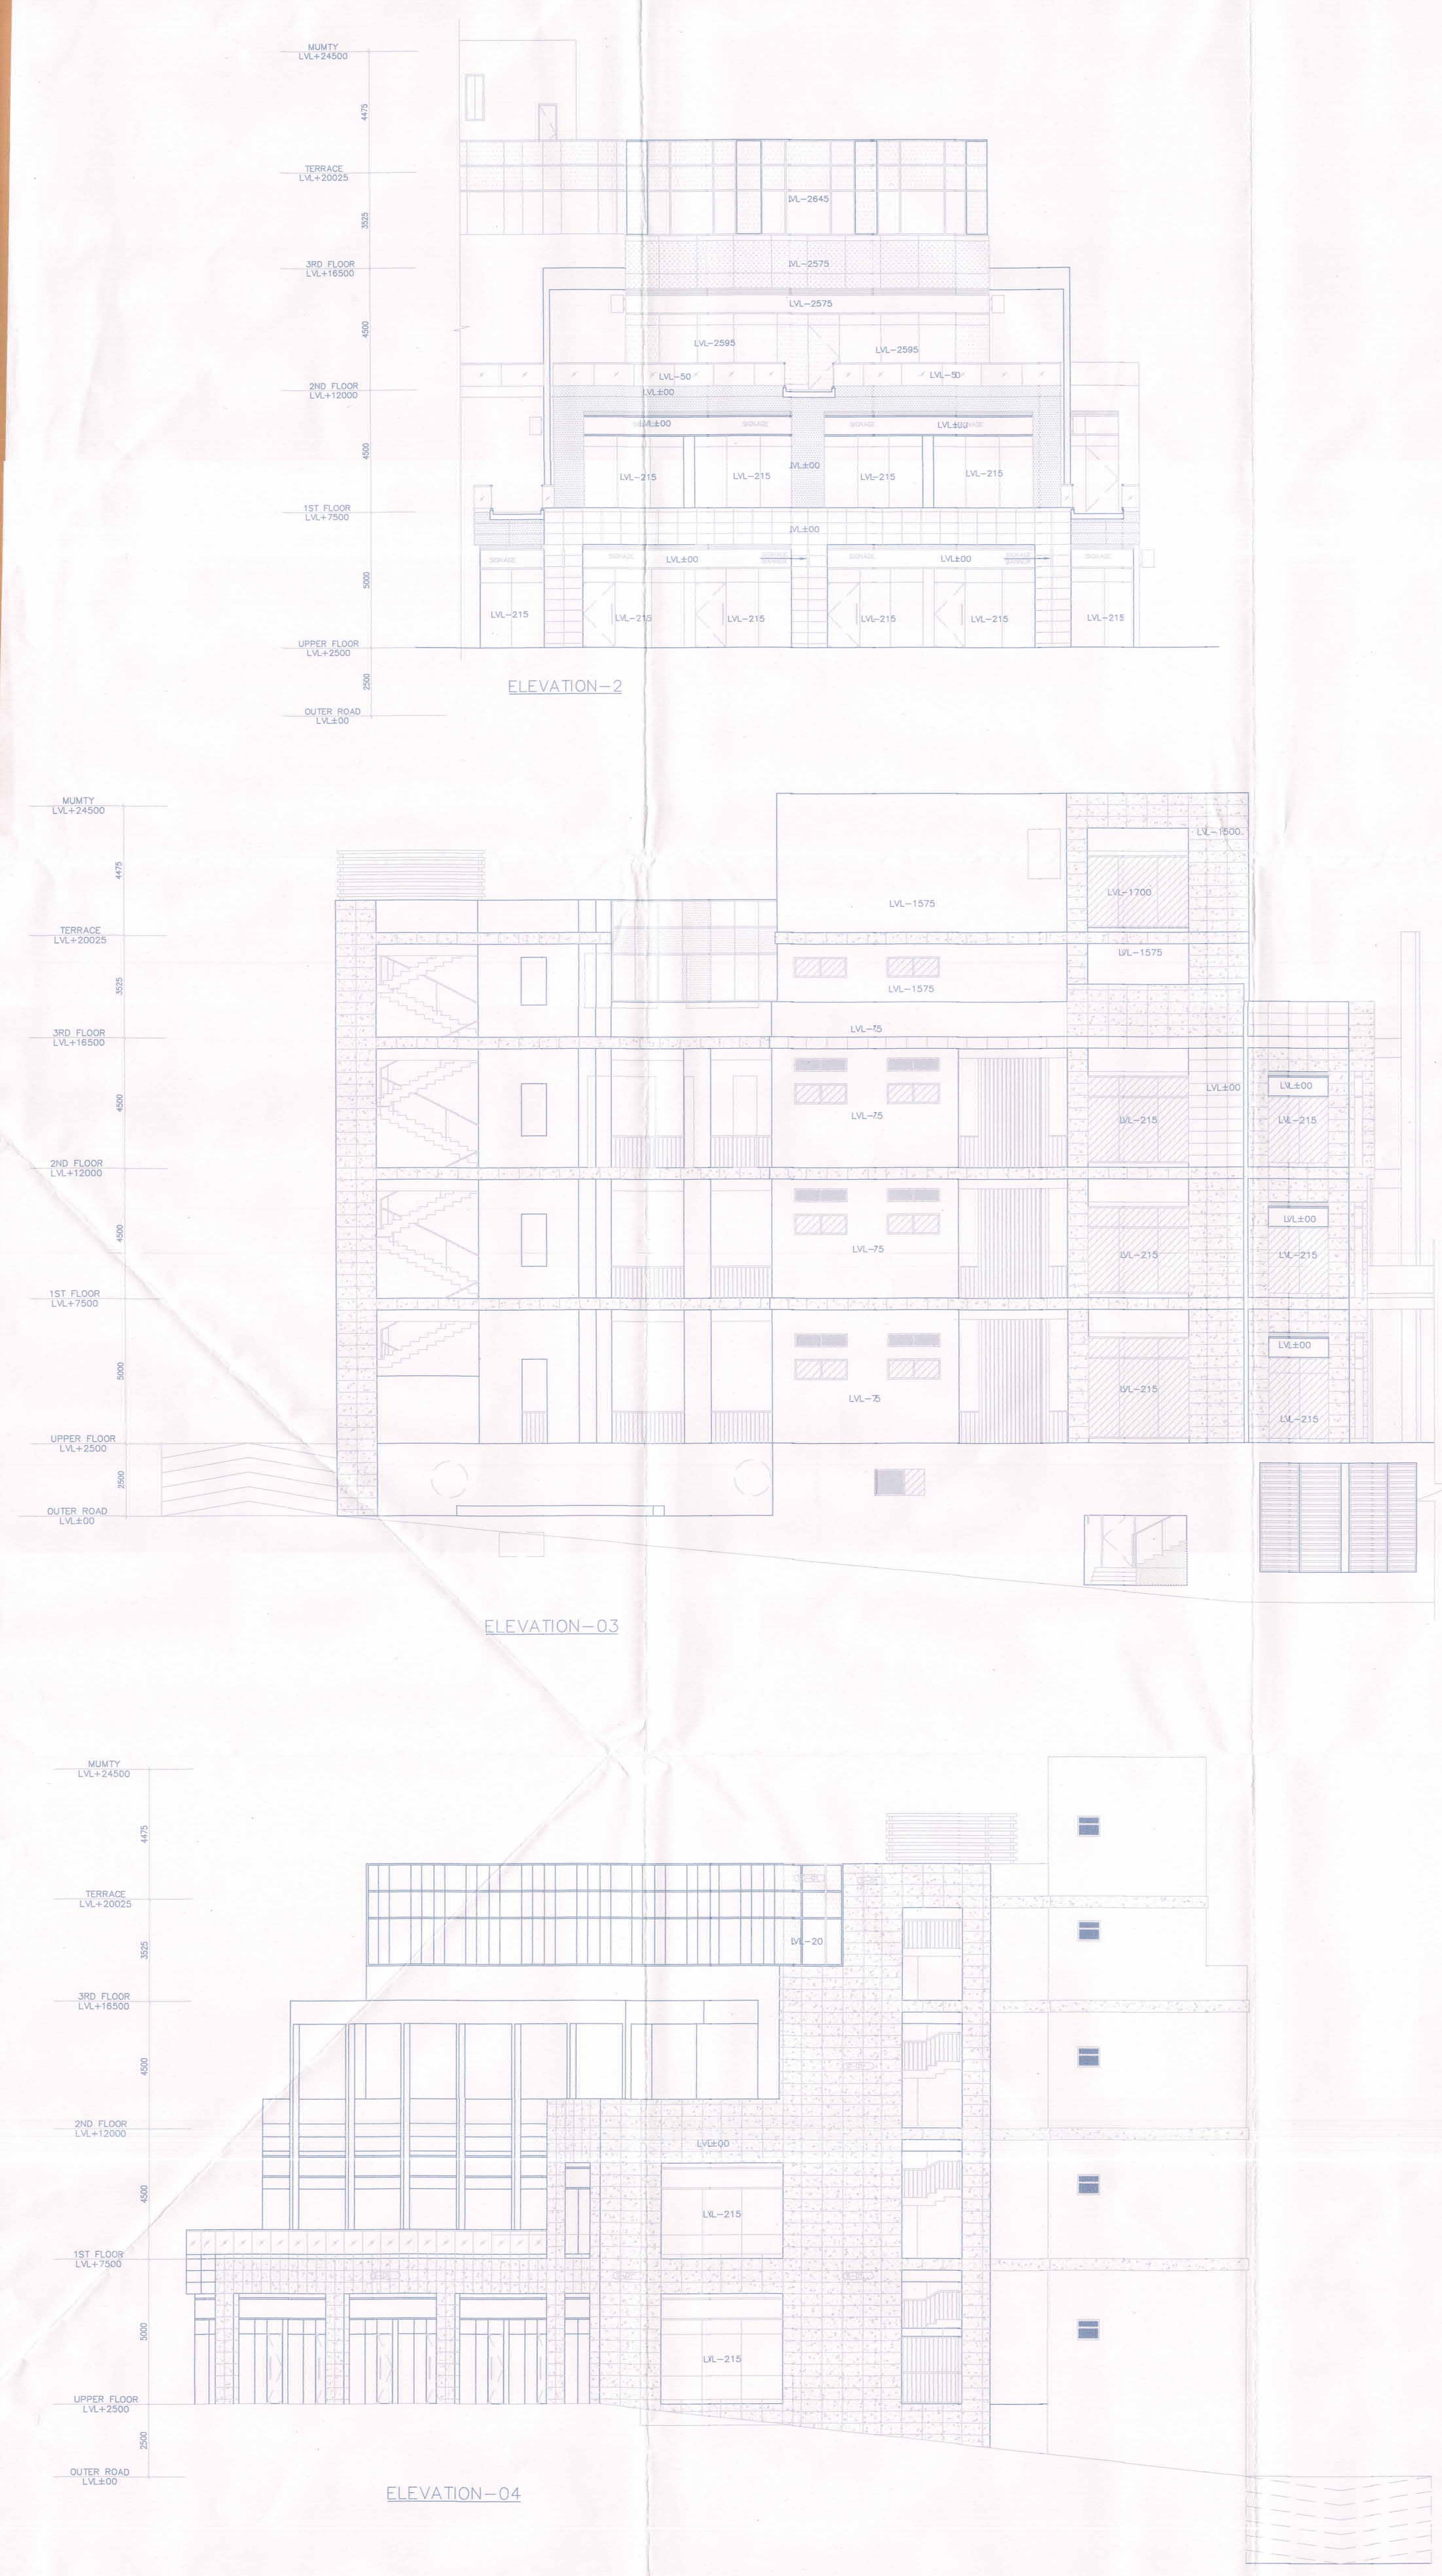

Note:-

- BUILDING WILL BE DESIGNED (STRUCTURES) AS PER RELEVANT CODES FOR EARTH QUAKE RESISTANCE.
- BUILDING IS ARTIFICIALLY LIGHTED MECHANICALLY VENTILATED & WITH 100% POWER BACKUP.

LEGEND:-

KEY PLAN

Project

PROPOSED BUILDING PLAN OF COMMERCIAL SITE MEASURING-160 ACRES, BLOCK-F (B2) FALLING IN RESIDENTIAL PLOTTED COLONY MEASURING - 477206 ACRES (LICENSE NO.113 OF 2008 DATED 01.06.2008, LICENSE NO.71 OF 2010 DATED 15.09.2010, LICENSE NO.62 OF 2011 DATED 02.07.2011, LICENSE NO. 76 OF 2011 DATED 07.09.2011 & LICENSE NO.66 OF 2014 DATED 15-07-2014) IN SECTOR-81 TO 85, GURGAON MANESAR URBAN COMPLEX BEING DEVELOPED BY VATIKA LTD. AND OTHERS

project Architects

S U A ARCHITECTS

S U A ARCHITECTS
FLOOR 14 BUILDING TWO VATIKA BUSINESS PARK
SEC 49 GURGAON 122018 Haryana, India
t: +91 124 4313000 , f: +91 124 4313001

Associate Architects

R | S | M | S ARCHITECTS

RSMS ARCHITECTS PVT. LTD.
69, Nara Niwas Bhawani Kunj
(Behind D2), Vasant Kunj
New Delhi-110070.
Tel.: 011-26898616, 26898617
www.rsms-arch.com

*Sanctioned and valid for Five Years
Subject to validation by competent authority*

OWNER'S SEAL & SIGNATURE

VATIKA LIMITED

ARCHITECT'S SEAL & SIGNATURE

S U A ARCHITECTS

MAY - 2018

Drawing Title:-

ELEVATION-02.03 & 04
SECTION-01 & 02
PART-2 (WING-A)

Scale: 1:100

Drawing No:-

WA - 37

RO-SUB

PROPOSED BUILDING PLAN OF COMMERCIAL SITE MEASURING-160 ACRES AT SECTOR-81 TO 85, GURGAON MANESAR URBAN COMPLEX BEING DEVELOPED BY VATIKA LTD. AND OTHERS

VATIKA TOWN SQUARE - 2