



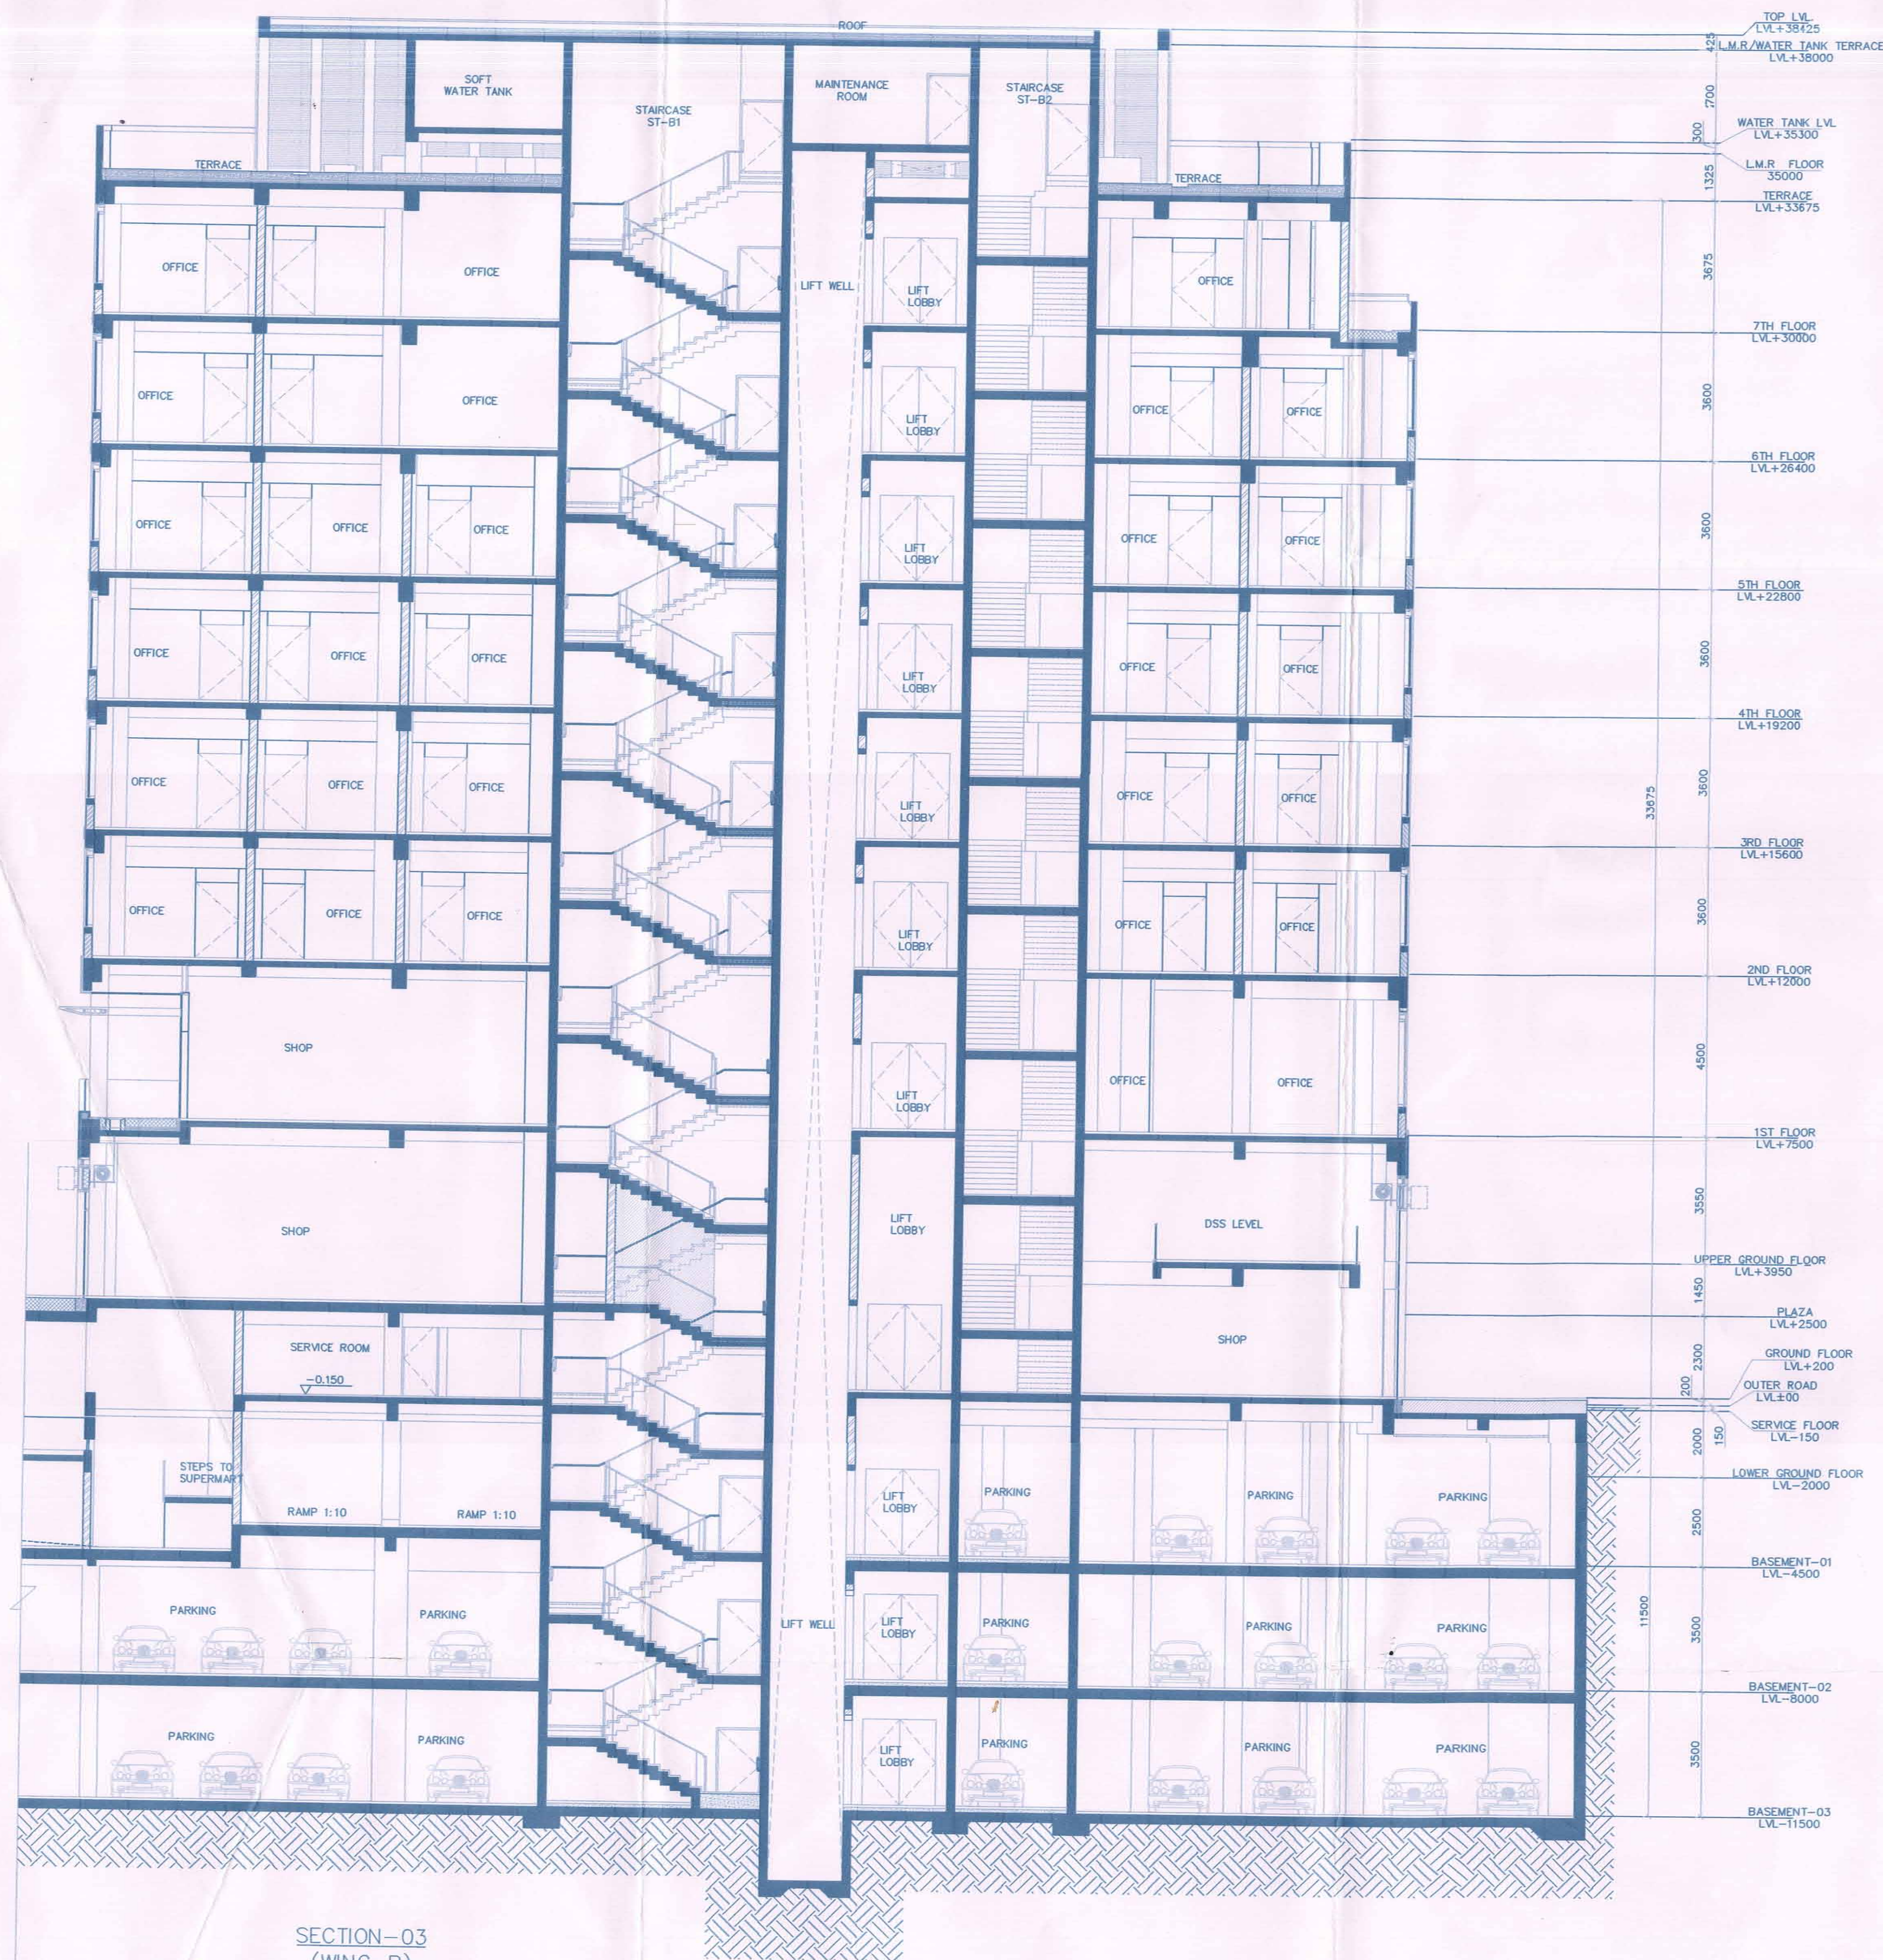

SECTION-03
(WING-B)

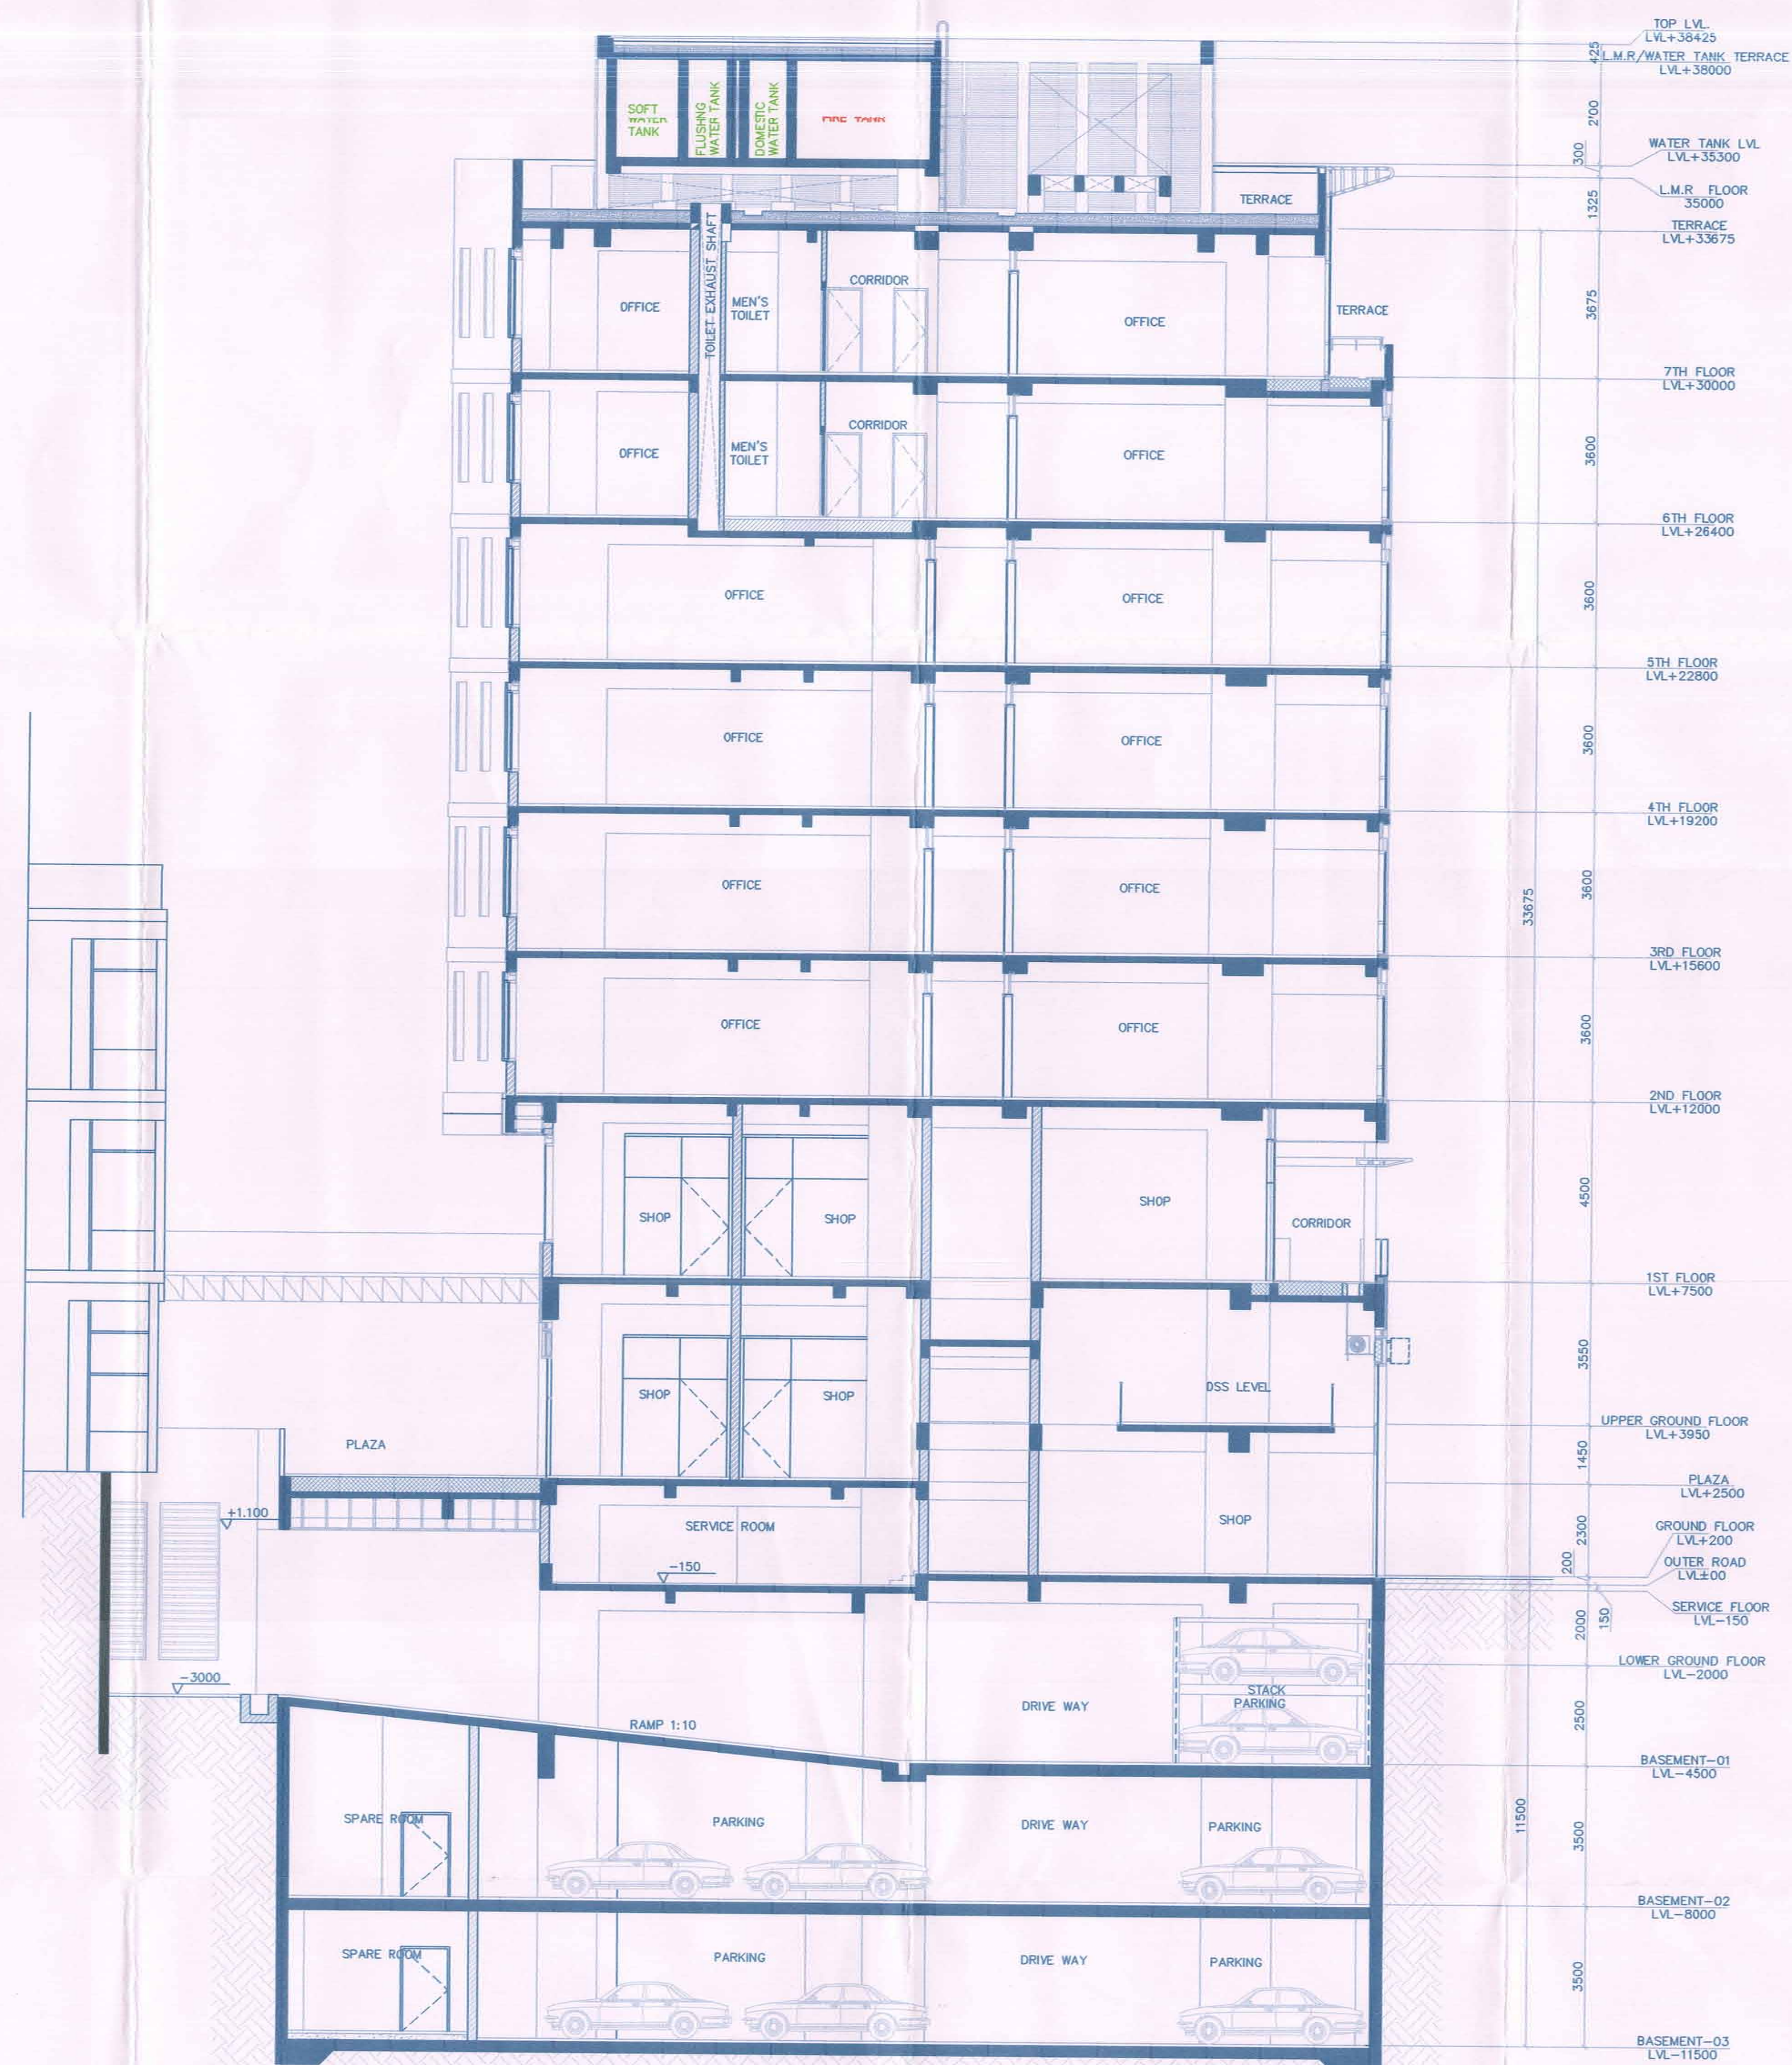


SECTION-01
(WING-B)

Note:-

1. BUILDING WILL BE DESIGNED (STRUCTURES) AS PER RELEVANT IS CODES FOR EARTH QUAKE RESISTANCE.
2. BUILDING IS ARTIFICIALLY LIGHTED MECHANICALLY VENTILATED & WITH 100% POWER BACKUP

LEGEND:-

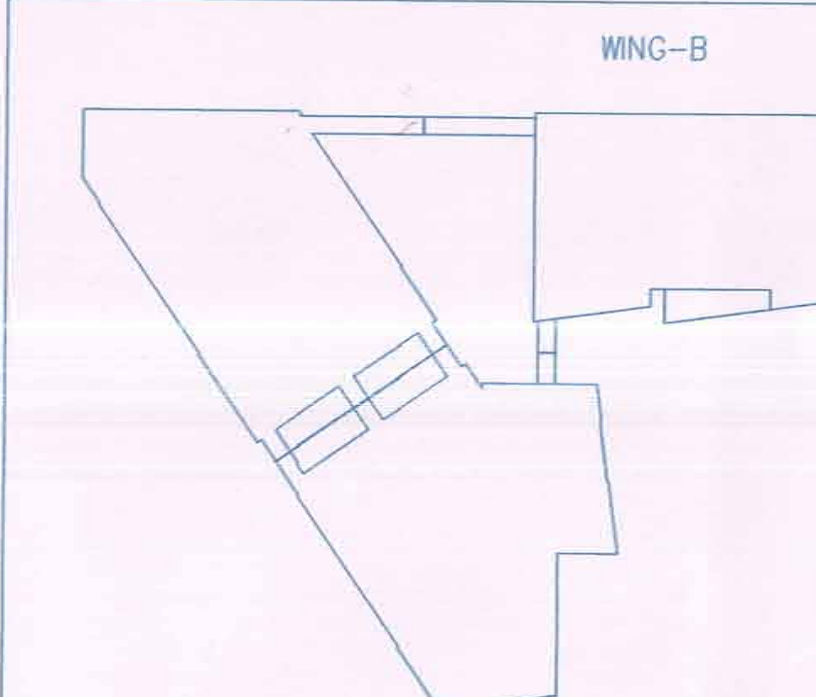

KEY PLAN

Project:

REVISED BUILDING PLAN OF WING-A(PART-01) - WING-B - GROUND, UPPER GROUND, 6TH & 7TH FLOOR OF COMMERCIAL SITE MEASURING-1.60 ACRES, BLOCK-F (82) FALLING IN RESIDENTIAL PLOTTED COLONY MEASURING-477.206 ACRES (LICENSE NO. 113 OF 2008 DATED 01-06-2008, LICENSE NO. 71 OF 2010 DATED 15-09-2010, LICENSE NO. 62 OF 2011 DATED 02-07-2011, LICENSE NO. 76 OF 2011 DATED 07-09-2011 & LICENSE NO. 66 OF 2014 DATED 15-07-2014) IN SECTOR-81 TO 85, GURGAON MANESAR URBAN COMPLEX BEING DEVELOPED BY VATIKA LTD. AND OTHERS.

Project Architects

S U A
ARCHITECTS

S U A ARCHITECTS
FLOOR 14 BUILDING TWO VATIKA BUSINESS PARK
SEC 49 GURGAON 122018 Haryana, India
t: +91 124 4313000, f: +91 124 4313001

Associate Architects

RISIMS
ARCHITECTS

RISMS ARCHITECTS PVT. LTD.
69, Nara Niwas Bhawan Kunj
(Behind D2), Vasant Kunj,
New Delhi-110070.
Tel.: 011-26898616, 26898617
www.risms-arch.com

Sanctioned and valid for Five Years
Subject to validity of Easement CLU

OWNER'S SEAL
& SIGNATURE

SD PA ATP

VATIKA LIMITED
Auth. Signatory

ARCHITECT'S SEAL
& SIGNATURE



MAY-2018.

Scale : 1:100

Drawing Title:-

SECTION-01 & 03
(WING-B)

Drawing No:-

WB-04

RO-SUB.

REVISED BUILDING PLAN OF 6TH & 7TH F WING-B
(6TH & 7TH FLOOR COMMERCIAL SITE
MEASURING-1.60 ACRES, BLOCK-F (82) FALLING IN
RESIDENTIAL PLOTTED COLONY MEASURING-
477.206 ACRES

VATIKA TOWN
SQUARE - 2