

- NOTES:
- 1) FUTURE PROVIDED IN TOLLS ARE AS PER N.B.C.
 - 2) BASKET WILL BE APPROXIMATELY 10% OF THE TOTAL AREA OF THE BUILDING.
 - 3) SERVICES (ELECTRICITY, WATER, GAS, TELEPHONE, ETC.) WILL BE PROVIDED BY THE LOCAL AUTHORITIES.
 - 4) THIS BUILDING SHALL BE SPRINKLERED.
 - 5) FIRE SAFETY MEASURES AS/AND INCLUDING SMOKE DETECTOR - BATT C/C (WHENEVER REQUIRED).

DESIGNED BY: *[Signature]*
CHECKED BY: *[Signature]*
DATE: 01/01/02

AD DB PA ATB

Project

Proposed Commercial Colony measuring 2.668 acres in Sector 114, Gurgaon. Monsoon Urban Complex being developed by M/S AND ESTATE AND DEVELOPERS PVT. LTD.

Owner's Sign

[Signature]

FOR:-
M/S AND ESTATE AND DEVELOPERS PVT. LTD.
c/o SR Infrastruc Pvt. Ltd.
A-22, Hill View Apartments
Vasant Vihar, New Delhi 110057

Architect's Sign

[Signature]
01/01/02

Morphogenesis
N-428, Panchsheel Park, New Delhi, 110027, India
TEL: 91 11 4305077 FAX: 91 11 2648333
E-MAIL: info@morphogenesis.com

Drawing Title



ELEVATION 01

Sanction

Drawing No. ELE - 01/02

Scale 1:200

Date NOV/11

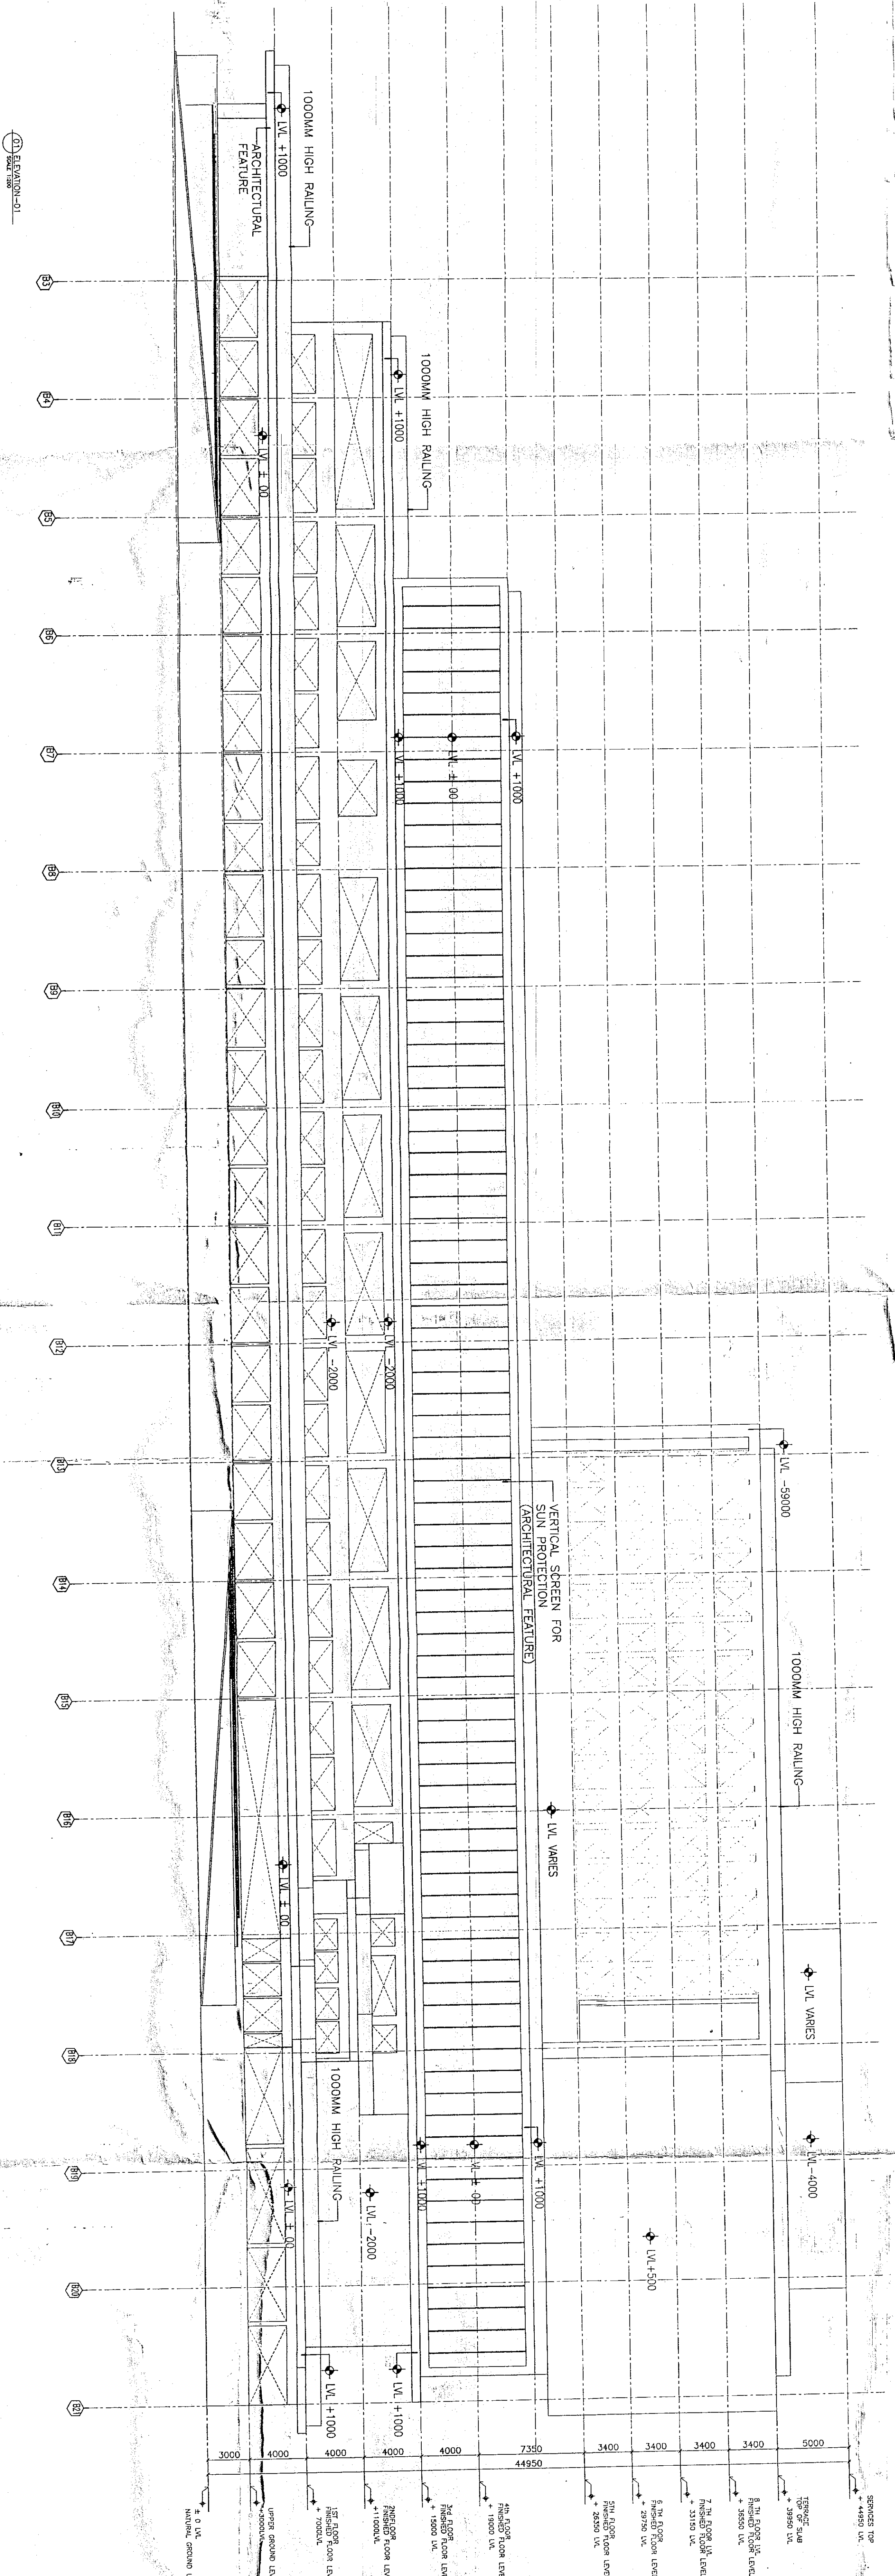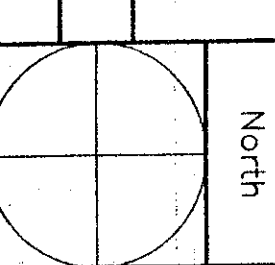

SECTION-01