



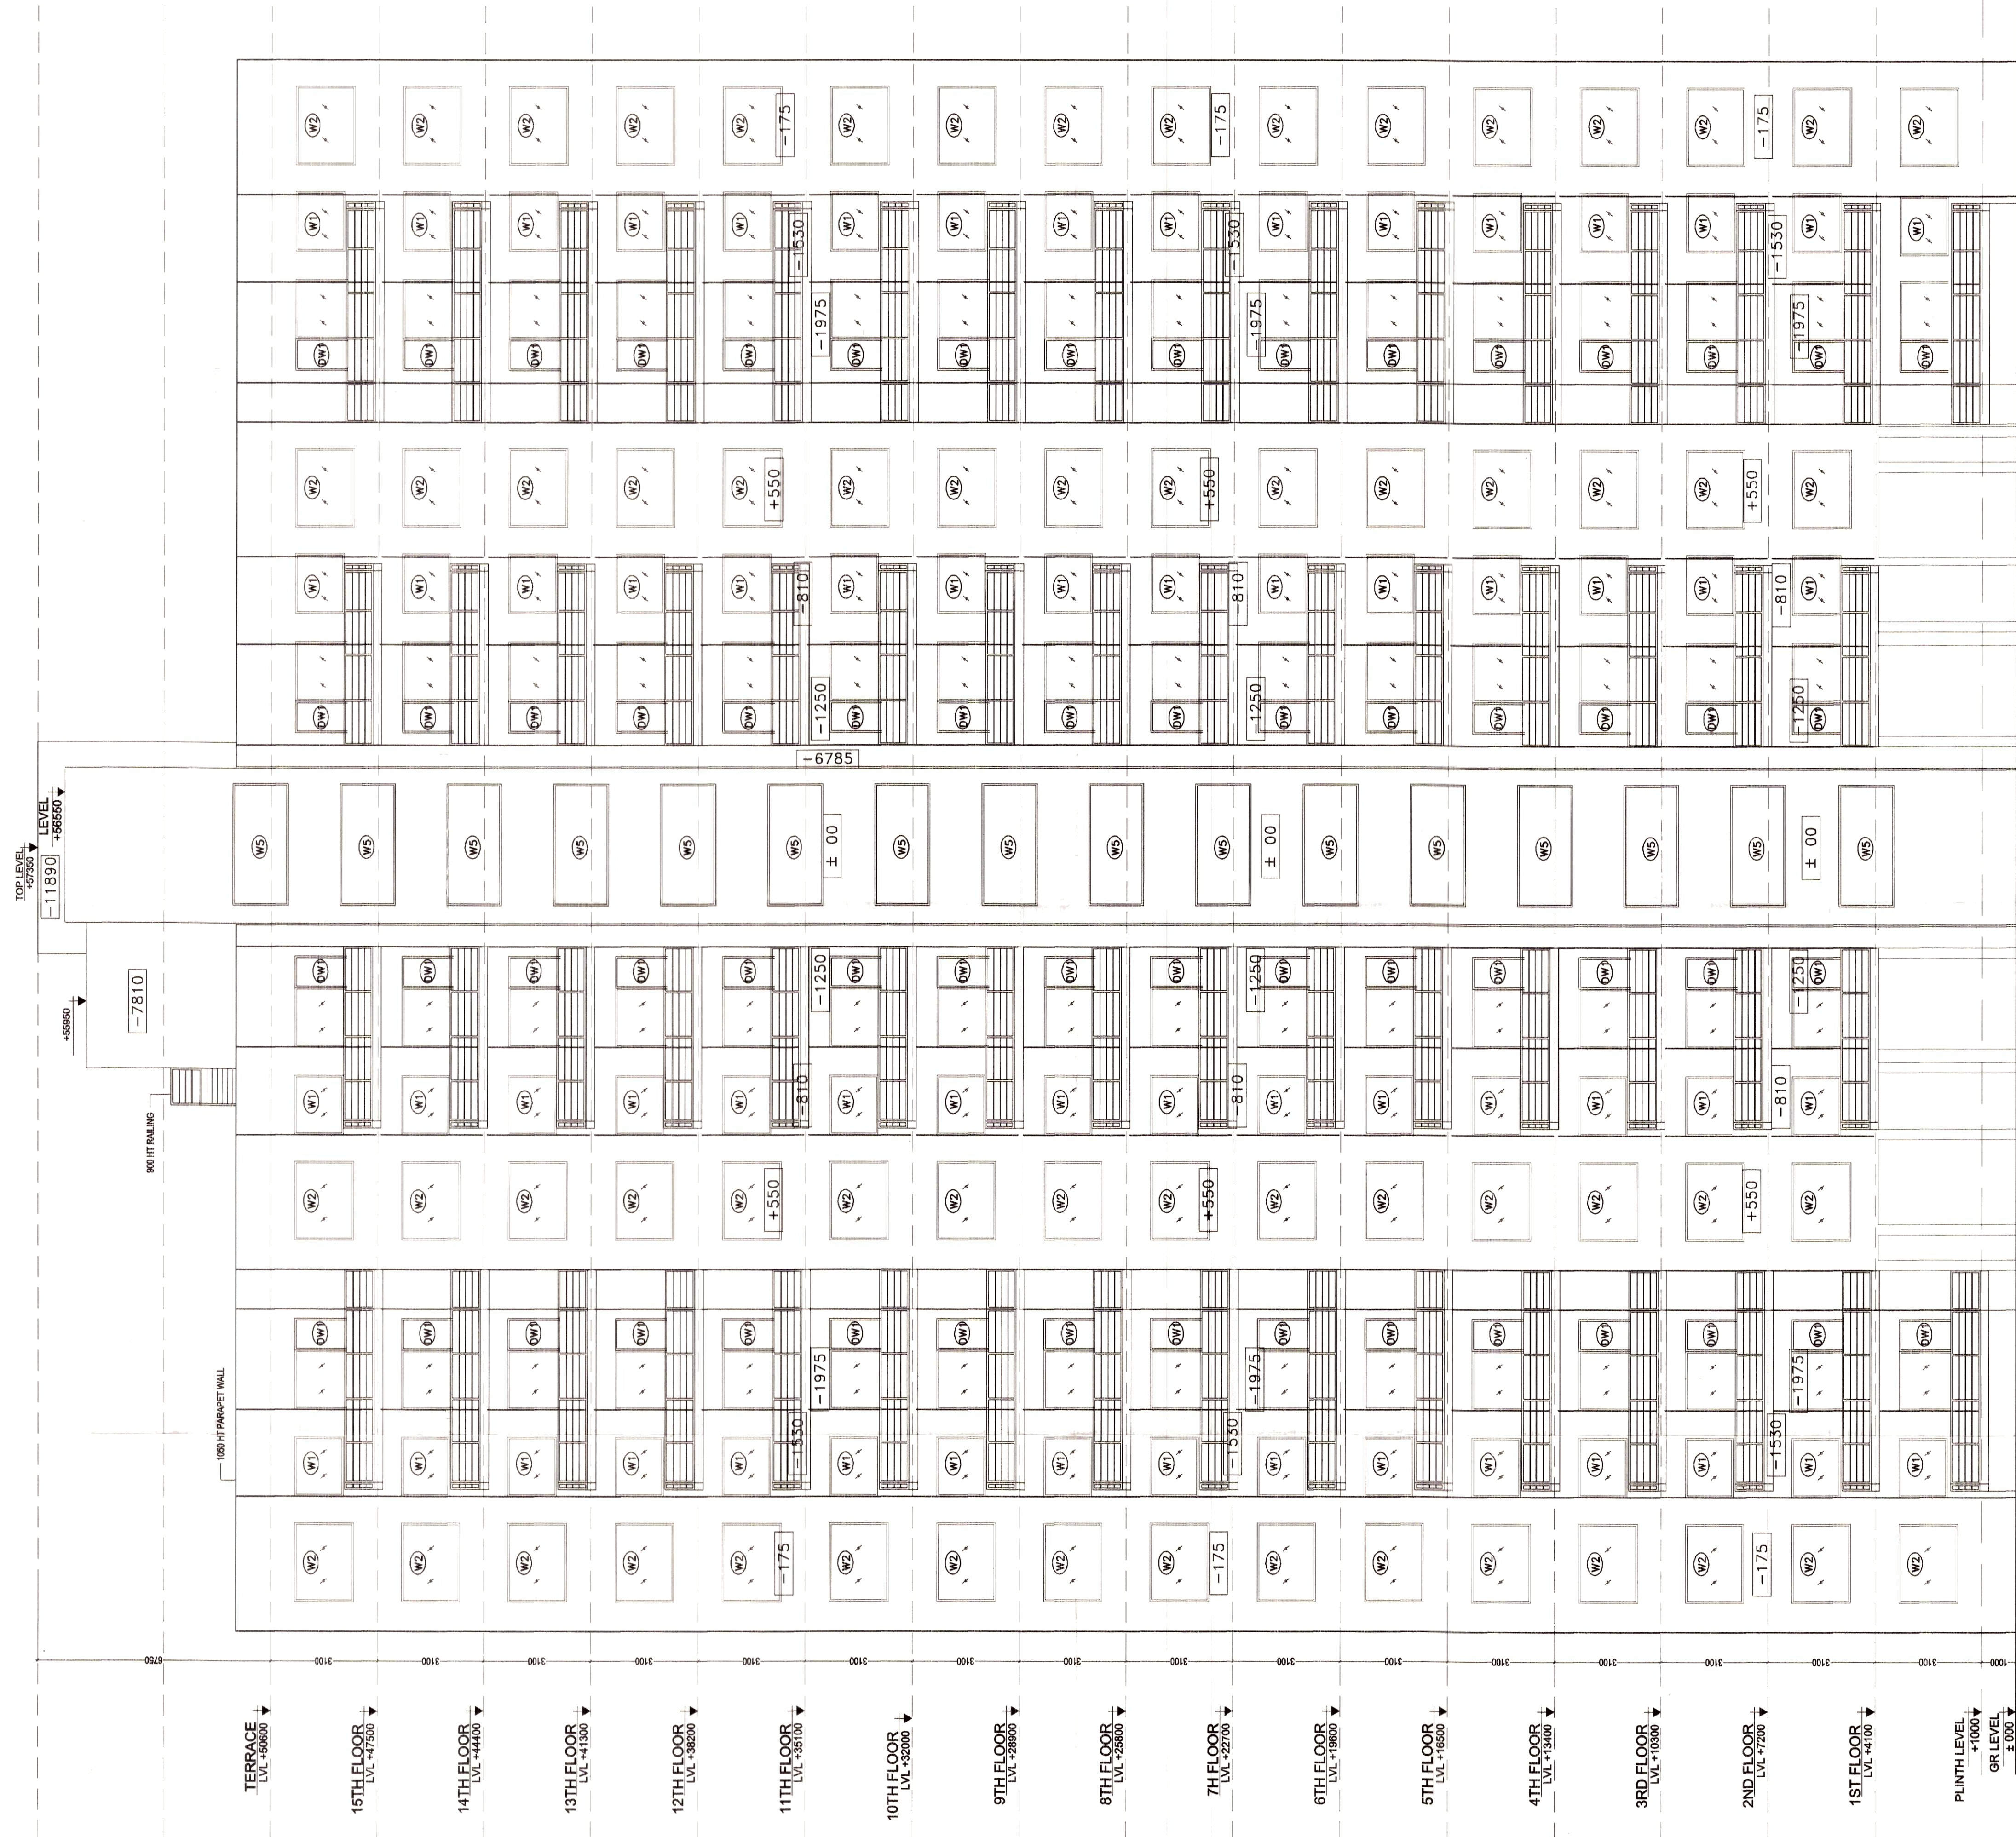

ELEVATION 4

- GENERAL NOTES
- ALL SANITARY SERVICES ARE AS PER N.B.C. NORMS.
 - ALL SHAFTS & BASEMENTS ARE MECHANICALLY VENTILATED.
 - ALL SUPERSTRUCTURE & BASEMENTS ARE FULLY SPRINKLERED.
 - COMPLETE HOUSING COMPLEX WILL HAVE 100% POWER BACKUP.
 - EXHAUST FAN PROVIDED IN ALL KITCHENS AND TOILETS.

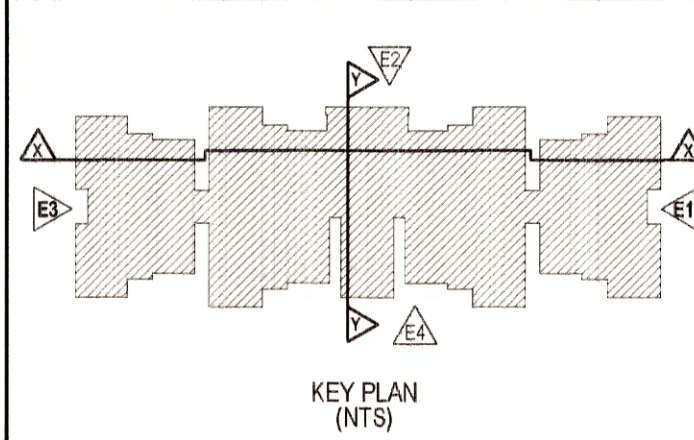

SANCTIONED

To be read in conjunction with
memo No. 32288 Dtd. 11/3/13

SUBMISSION DRAWING

REVISED BUILDING PLAN FOR GROUP
HOUSING COLONY
AREA MEASURING 14.843 ACRES (LICENSE
No. 110 OF 2011 DATED 14/12/2011) IN
SEC-111, GURGAON MANESAR URBAN
COMPLEX BEIGN DEVELOPED BY M/S
VINMAN CONSTRUCTION PVT. LTD. & M/S
ELITE VILLAS PVT. LTD. IN COLLABORATION
WITH KASHISH DEVELOPERS LTD.

ARCHITECT
SIKKA ASSOCIATES ARCHITECTS
A-201, AFRA AVENUE, SAFARLING ENCLAVE, NEW DELHI, INDIA 110 009
T: +91 11 4232 3200 | F: +91 11 2558 4450 | E: info@siikka.com | W: www.sikka.com

ARCHITECT
raman sikka
REGN. NO. 93/16497

SCALE 1:100
DATE ISSUED 2012/11/23
DRAWN BY MANSI
CHECKED BY RAMAN SIKKA

OWNER
Kashish Developers Limited
Authorised Signatory

**ELEVATION 4
: TYPE-A**

KD/A-06