


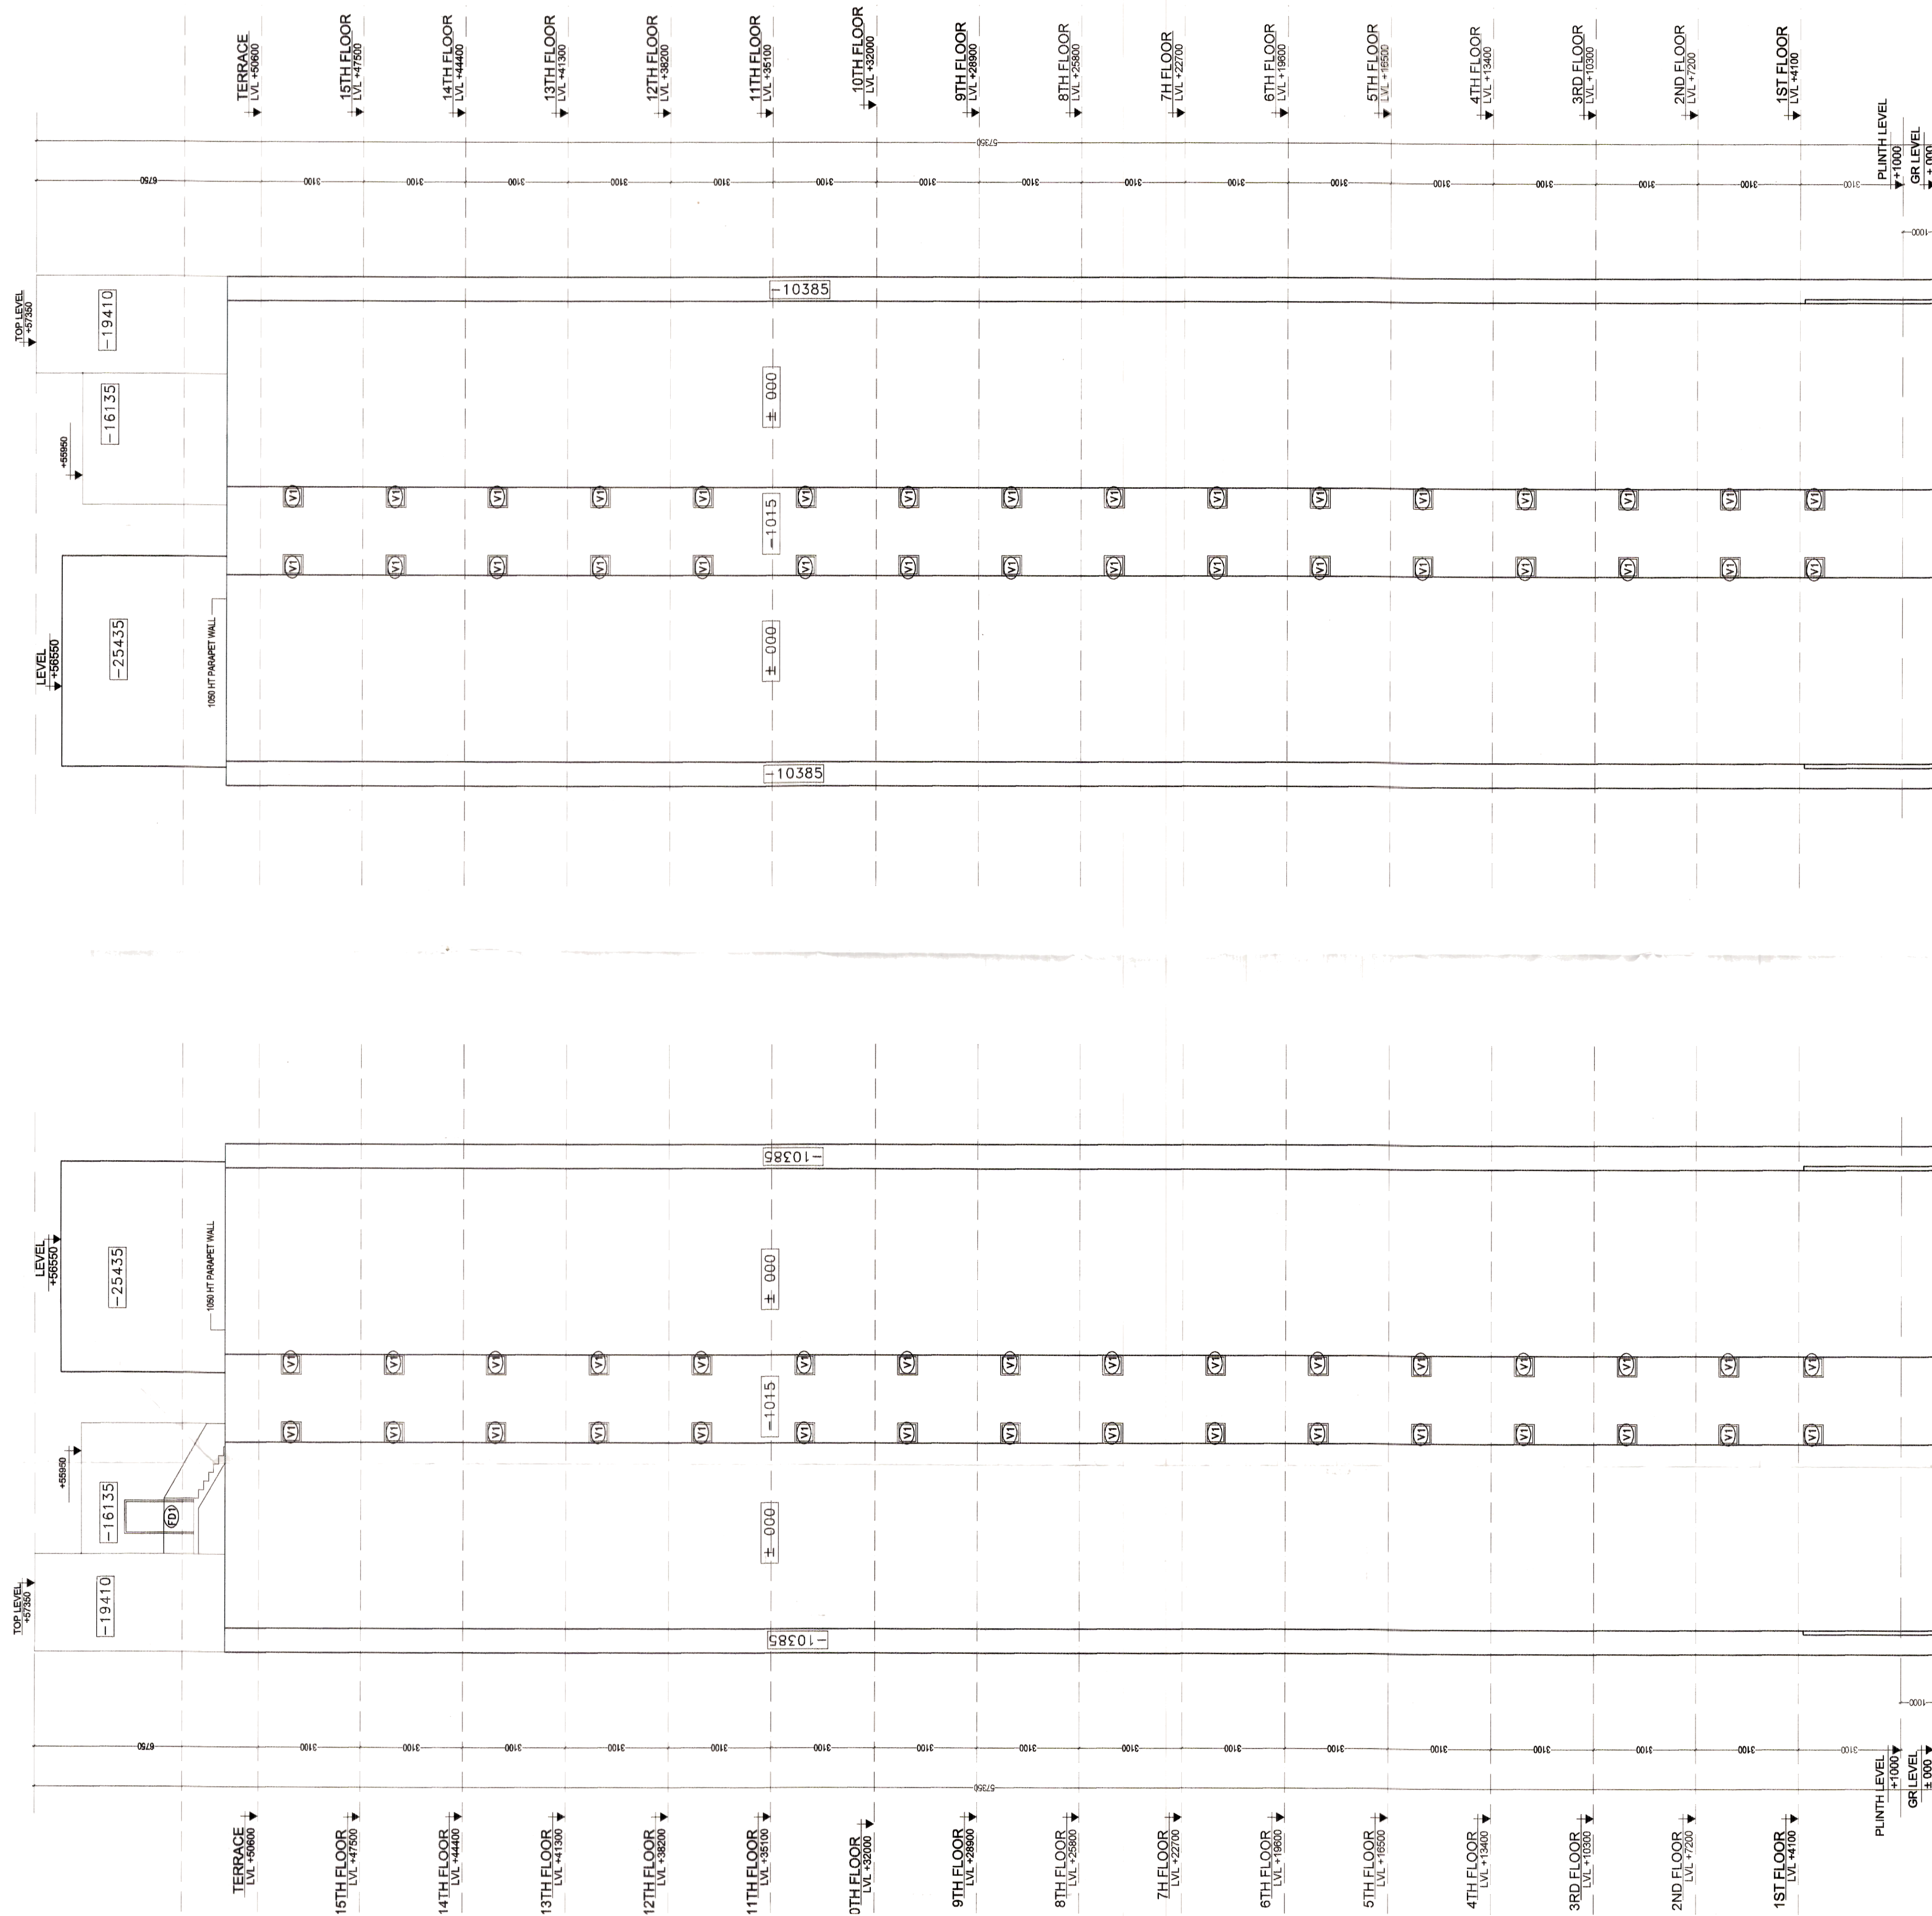


ELEVATION 1

ELEVATION 3

GENERAL NOTES

- ALL MANDATORY SERVICES ARE AS PER N.B.C. NORMS.
- ALL SHAPES & BASEMENTS ARE MECHANICALLY LIT & VENTILATED.
- ALL SUPERSTRUCTURE & BASEMENTS ARE FULLY SPARKLERED.
- COMPLETE HOUSING COMPLEX WILL HAVE 100% POWER BACKUP.
- EXHAUST FAN PROVIDED IN ALL KITCHENS AND TOILETS.

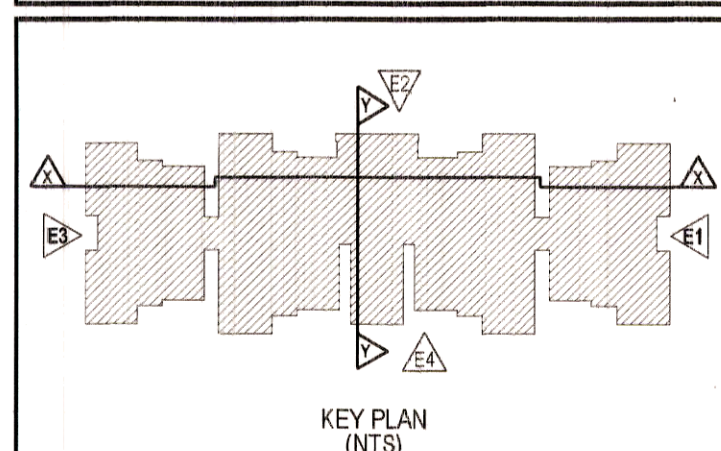

SANCTIONED

To be read in conjunction with
memo No. 5225 Dtd. 12/13

SUBMISSION DRAWING

REVISED BUILDING PLAN FOR GROUP
HOUSING COLONY
AREA MEASURING 14.843 ACRES (LICENSE
No. 110 OF 2011 DATED 14/12/2011) IN
SEC-111, GURGAON MANESAR URBAN
COMPLEX BEIGN DEVELOPED BY M/S
VINMAN CONSTRUCTION PVT. LTD. & M/S
ELITE VILLAS PVT.LTD. IN COLLABORATION
WITH KASHISH DEVELOPERS LTD.

ARCHITECT
SAA
SIKKA ASSOCIATES ARCHITECTS
URBAN DESIGN | INTERIOR DESIGN | ARCHITECTURE | INTERIORS | ENGINEERING | PROJECT MANAGEMENT
A-401, AFRODIA AVENUE, SAFARIHALL ENCLAVE, NEW DELHI, INDIA 110 009
T: +91 11 4352 5252 | F: +91 11 2650 4451 | E: MANISH@SAAARCHITECTS.COM | WWW.SAAARCHITECTS.COM

ARCHITECT
raman sikka
REGN. NO. 93/16497

OWNER
For Kashish Developers Limited
Authorised Signatory

SCALE 1:100

DATE ISSUED 2012/11/23

DRAWN BY MANSI

CHECKED BY RAMAN SIKKA

ELEVATION 1 & 3
: TYPE-A

DWG. NO. KD/A-04