


60 Mtr. WIDE SECTOR ROAD

SECTOR 67

DETAIL OF PLOTS					
S.NO.	TYPE	SIZE (Sq. Mtr.)		NO.	
		W	L		
1	I	5	11	55	
2	I(a)	4.77	10.49	50	
3	II(NPNL)	10	21	210	
4	IIa	10.00	22.50	225	
4a	IIa(NPNL)	10.00	22.50	72	
5	IIb(NPNL)	8.00	19.00	152	
6	III	10.00	25.00	250	
7	IIIa	10.00	27.50	275	
8	IV	10.66	27.50	293	
9	IV(a)	12.50	25.00	312.5	
10	V	12.72	27.50	350	
11	V(a)	14.54	27.50	400	
12	VI	15.27	27.50	420	
13	VII	18.21	27.50	500	
14	VIII	19.54	43.00	840	
15	IX	19.23	48.35	940	
16	X	20.68	48.35	999	
				TOTAL	2019

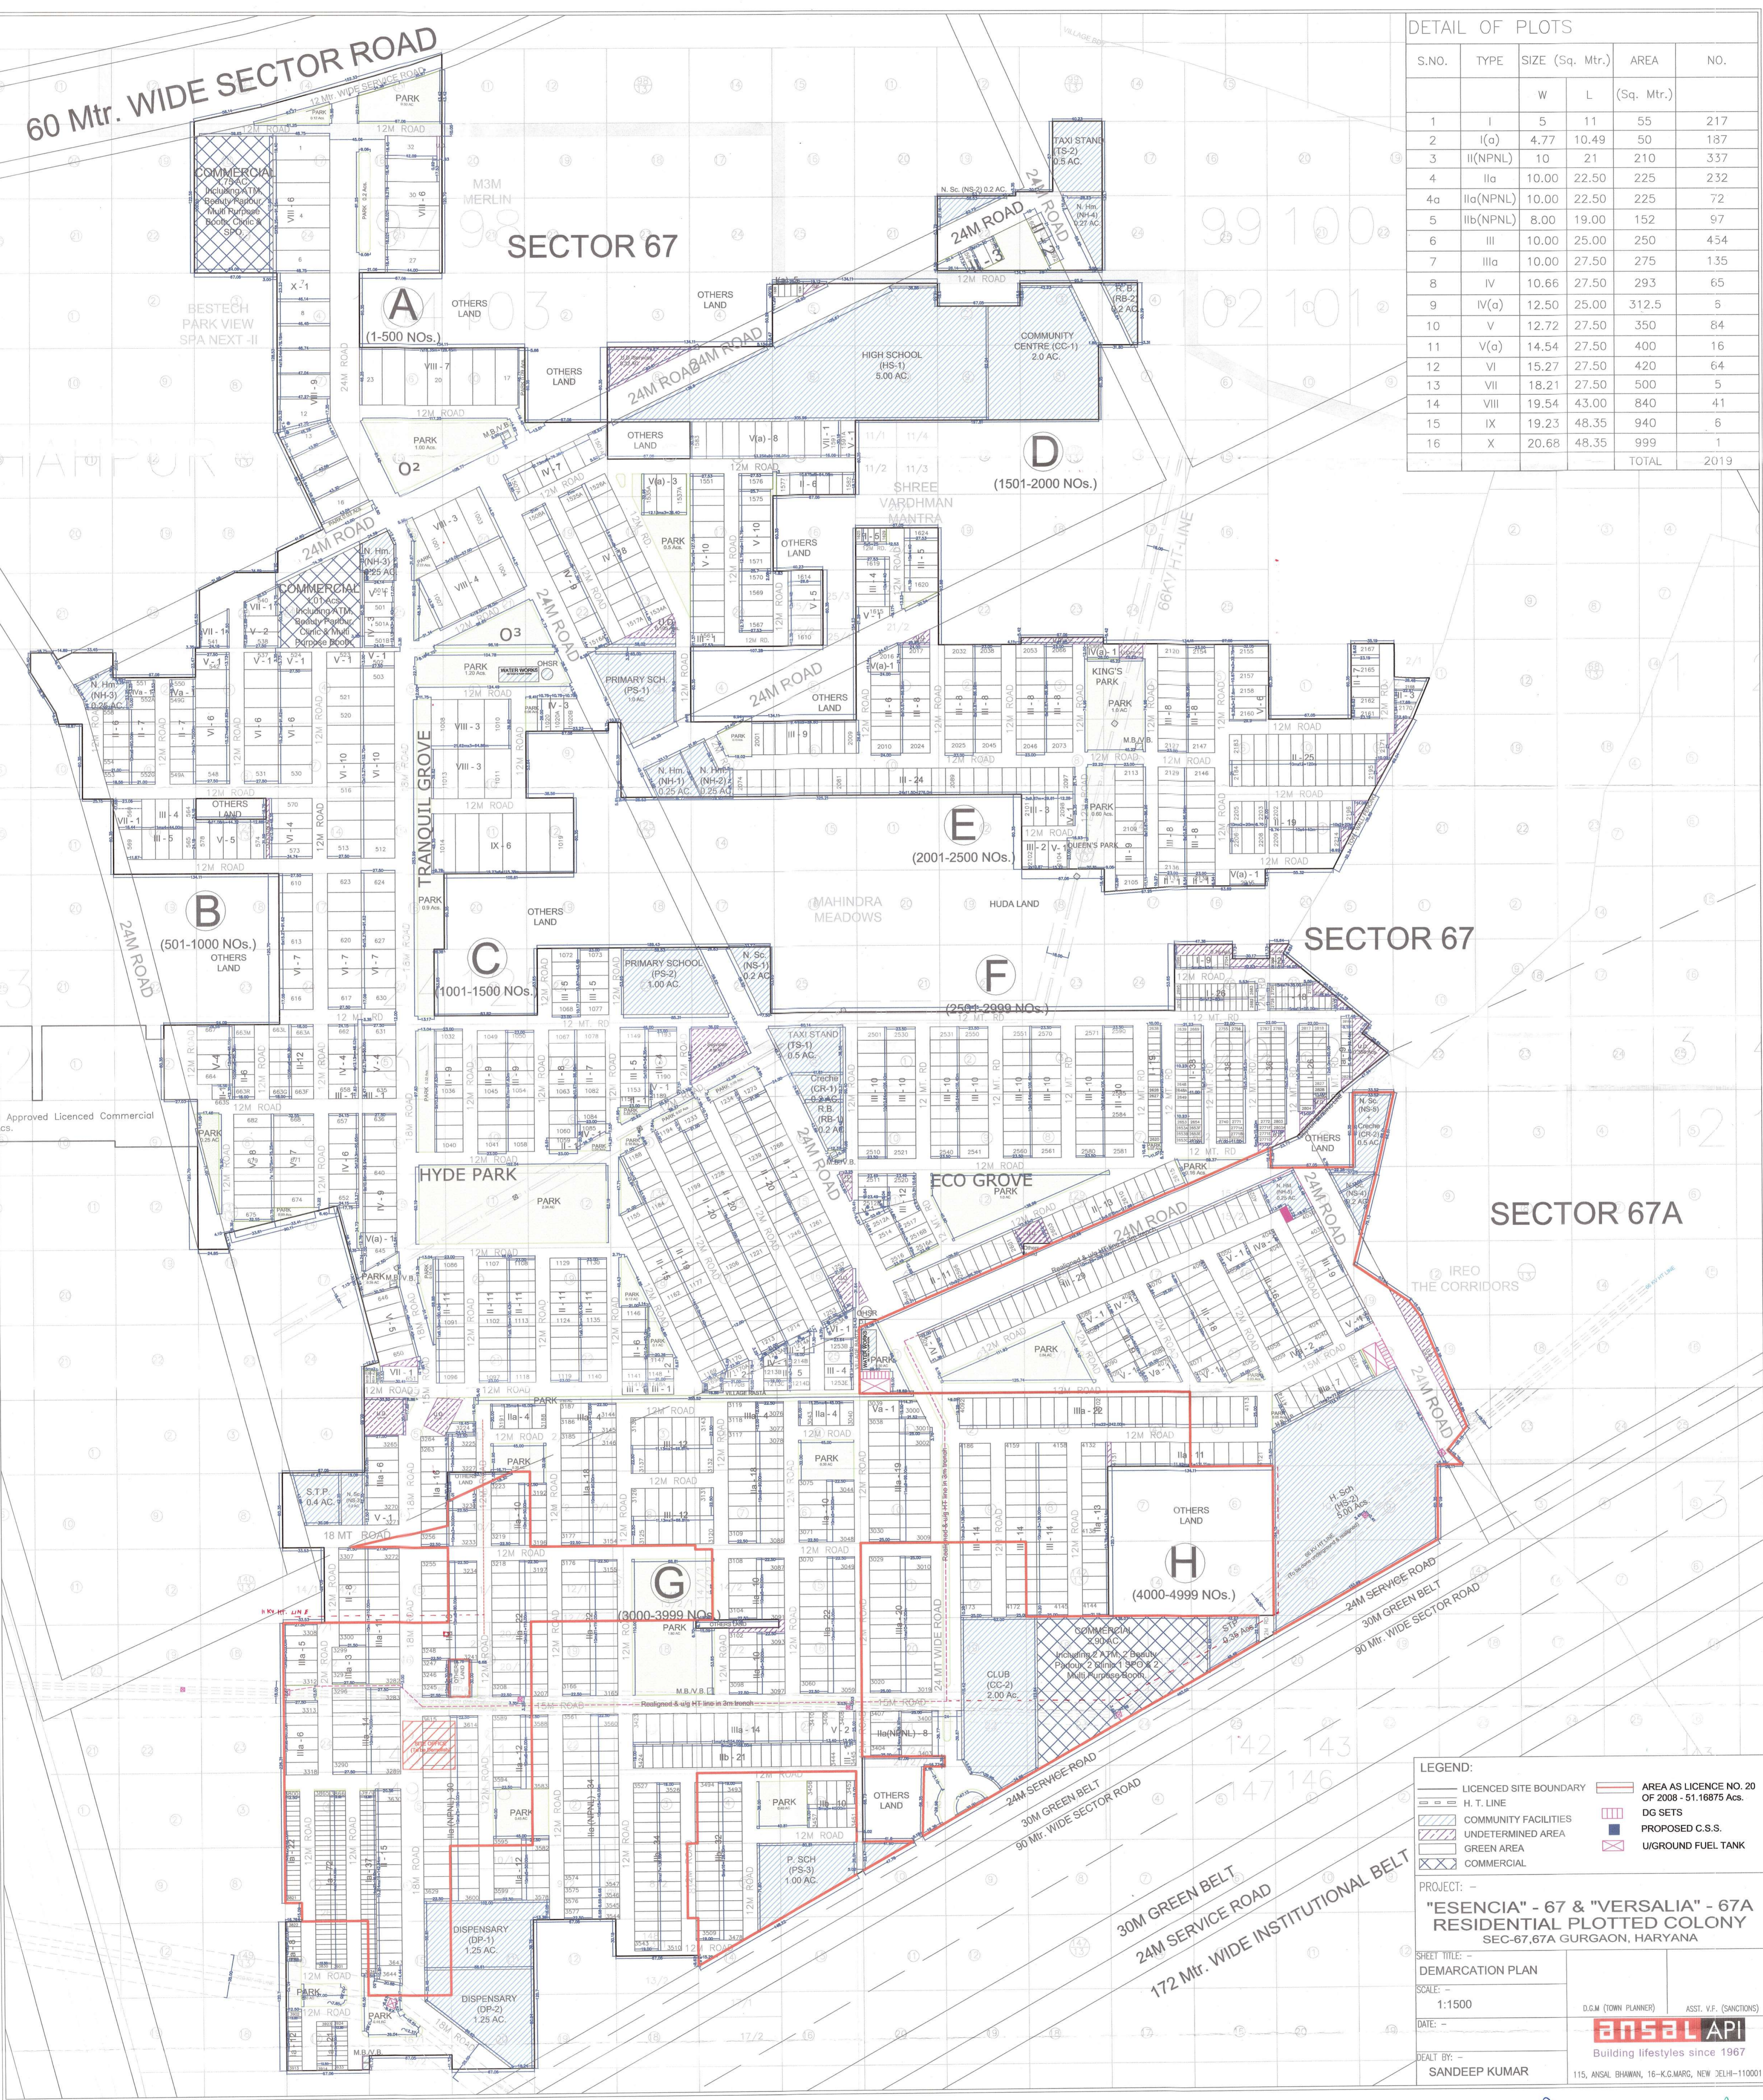

LEGEND:

	LICENCE SITE BOUNDARY		AREA AS LICENCE NO. 20 OF 2008 - 51.16875 Ac.
	H. T. LINE		DG SETS
	COMMUNITY FACILITIES		UNDETERMINED AREA
	GREEN AREA		PROPOSED C.S.S.
	COMMERCIAL		UNDERGROUND FUEL TANK

PROJECT: -  
**"ESENCIA" - 67 & "VERSALIA" - 67A**  
 RESIDENTIAL PLOTTED COLONY  
 SEC-67,67A GURGAON, HARYANA

SHEET TITLE: -  
 DEMARCATION PLAN  
 SCALE: -  
 1:1500  
 DATE: -  
 DEALT BY: -  
 SANDEEP KUMAR

D.G.M (TOWN PLANNER) ASST. V.F. (SANCTIONS)  
  
 Building lifestyles since 1967  
 115, ANSAL BHAWAN, 16-K.G.MARG, NEW DELHI-110001

F.I. A.D. P.A. A.T.P. D.T.P.