


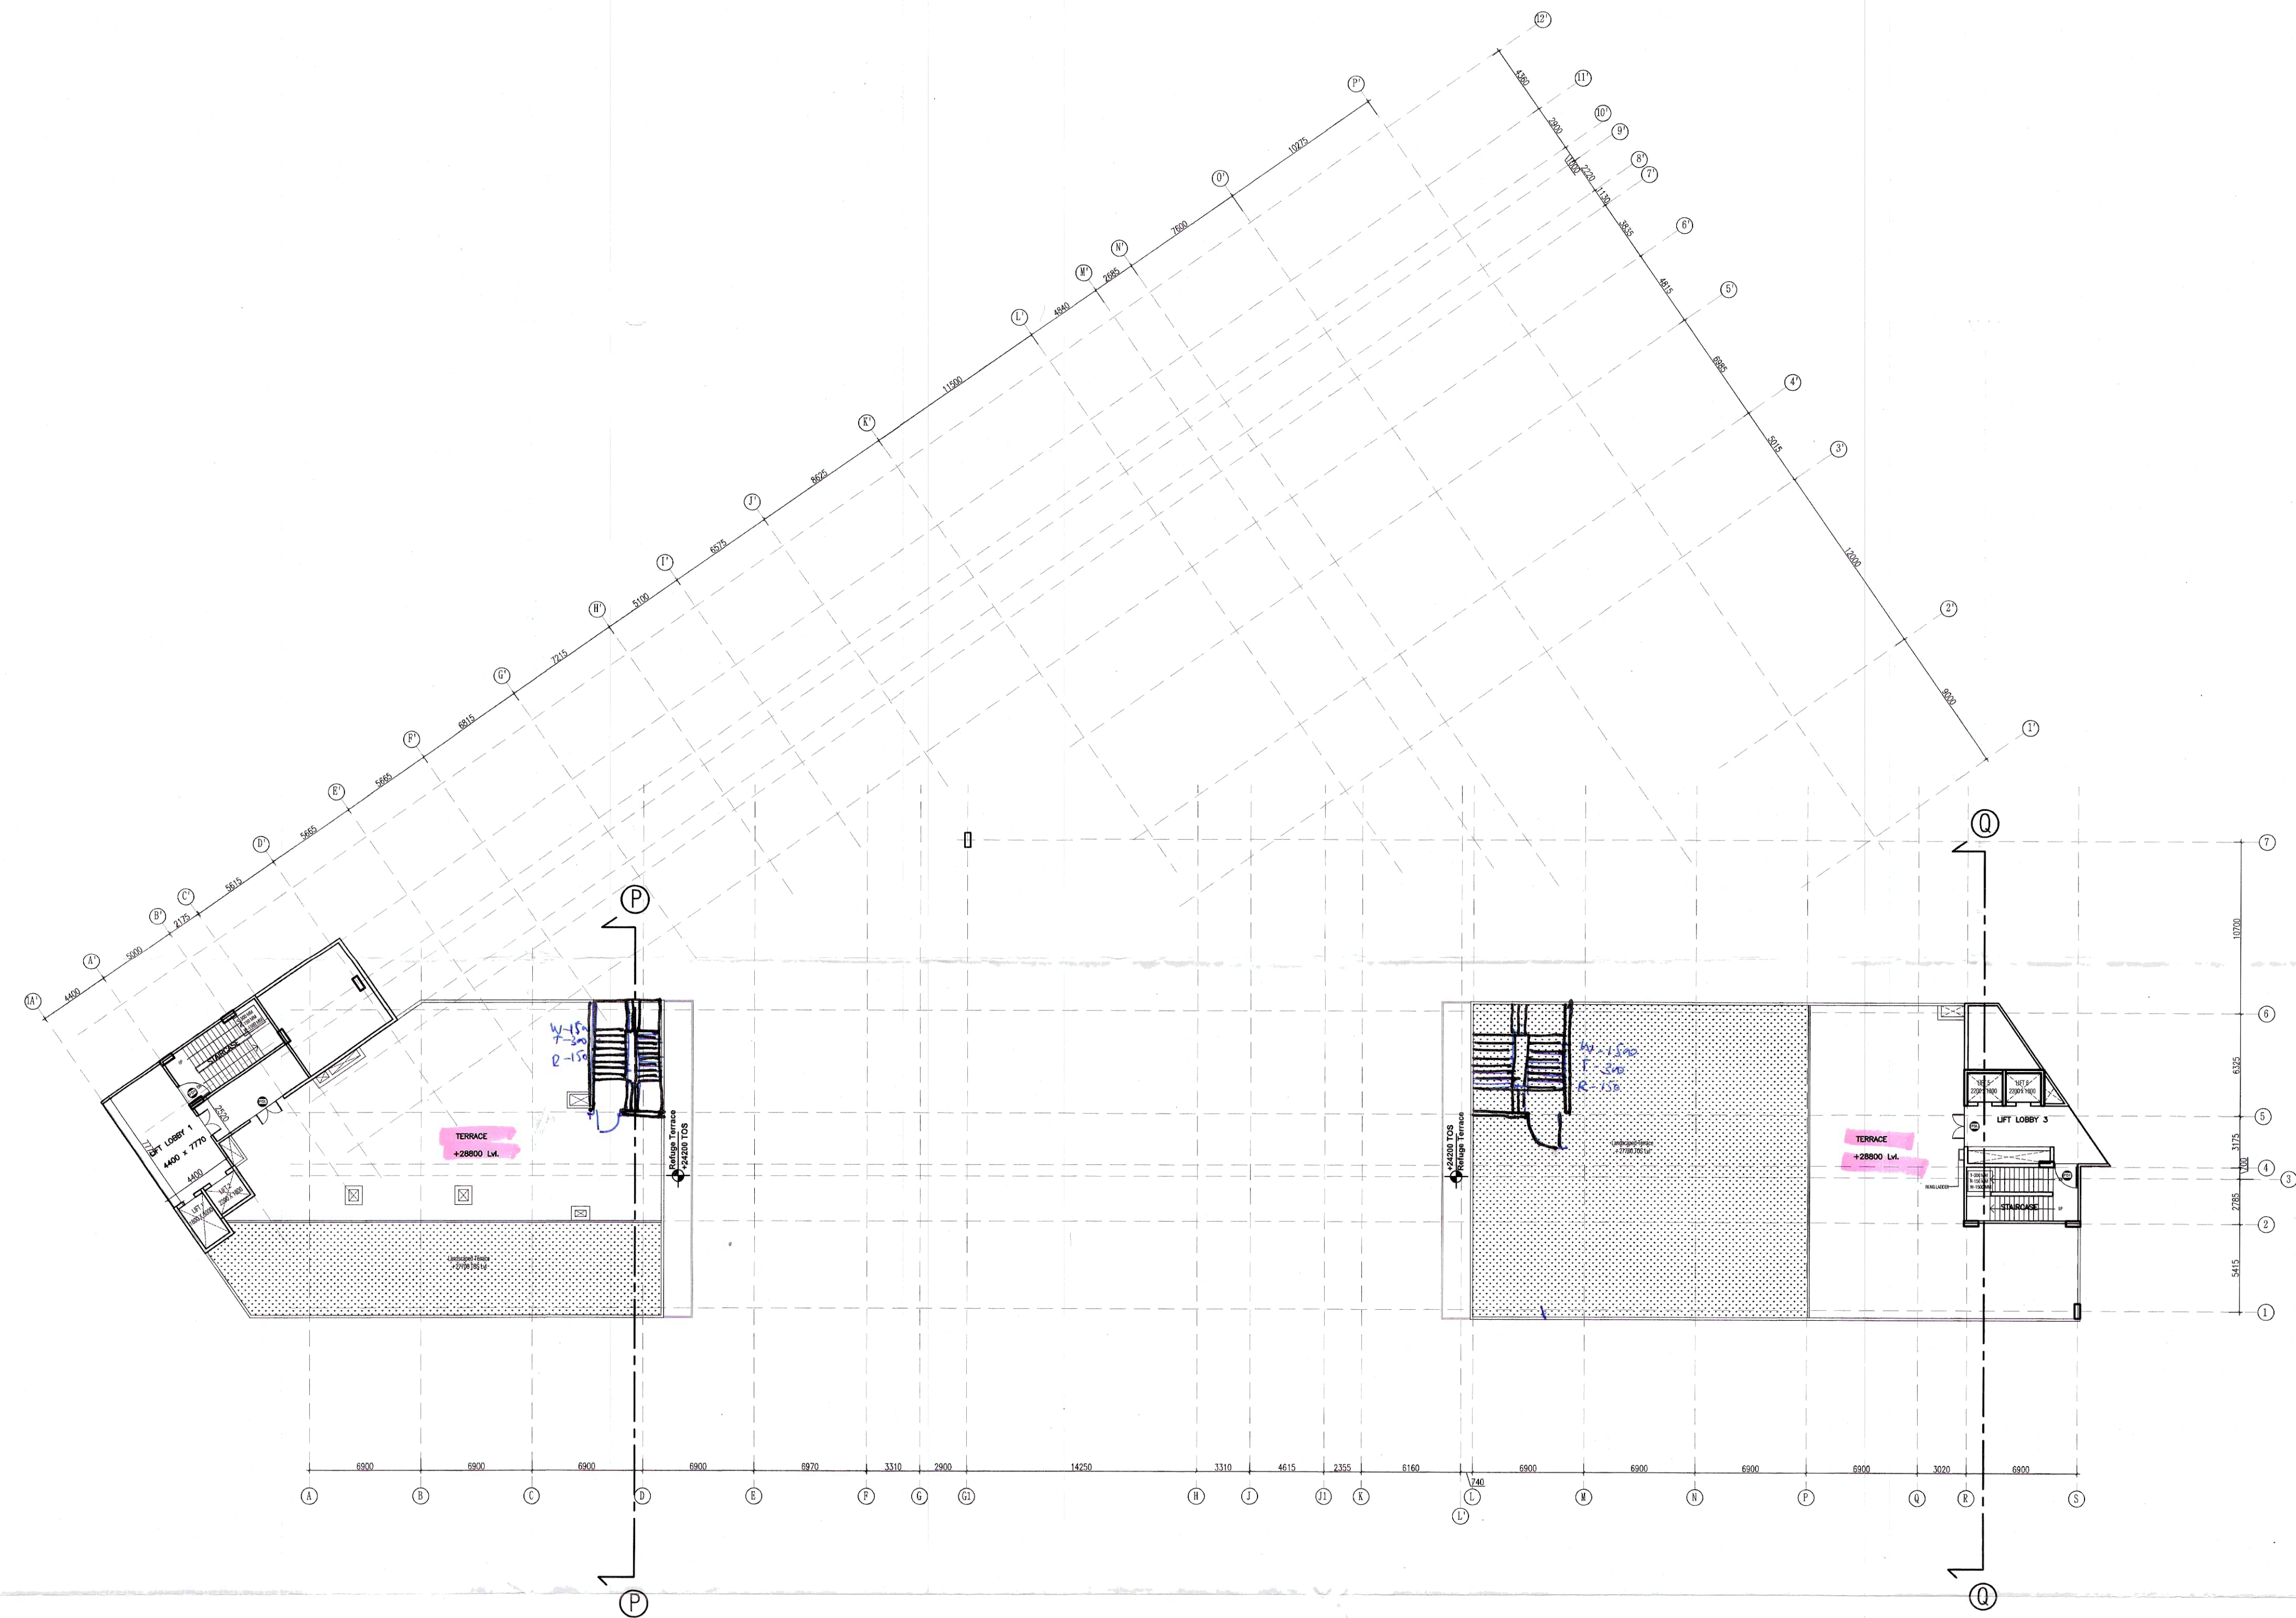

SCHEDULE OF OPENING					
	OPENING	WIDTH	CLEAR HT.	CILL LVL.	UNTEL LVL.
FIRE GLASS DOOR	FGL	1500	2400	-	2400
FIRE DOOR	FD1	1500	2400	-	2400
FIRE DOOR	FD2	1200	2400	-	2400
FIRE DOOR	FD3	2100	2400	-	2400
DOOR	D1	1000	2100	-	2100
DOOR	D2	1200	2100	-	2100
GLASS DOOR	GD	1500	2400	-	2400

- NOTE:
1. BUILDING IS FULLY SPRINKLERED & BASEMENT IS MECHANICALLY VENTILATED AS PER NBC NORMS.
 2. ALL DIMENSIONS AND LEVELS MARKED IN PLANS ARE IN MM.

Signatures:	
Architect: AYOOSHI GOEL B.Arch CA201361114	Owner: M/S OCIMUM ESTATES PRIVATE LIMITED
Client: M/S OCIMUM ESTATES PRIVATE LIMITED	
Project Name: PROP. BLDG PLAN for COMMERCIAL COLONY MEASURING 2.38125 ACRES (LICENCE NO. 144 OF 2014 DATED 01.09.2014) IN SECTOR-103, GURUGRAM MANESAR URBAN COMPLEX BEING DEVELOPED BY M/S OCIMUM ESTATES PRIVATE LIMITED.	
Drg. title: TERRACE PLAN	
North: 	Revision Number : Code : Issued For : SANCTION Scale : 1:250 Drawing Number : Date : AR - 15

APPROVED (H.Q.)
Member Secretary
BPC
STP (G)
Member
BPC
CTP (H)
Chairman
BPC
A.D.P. (H.Q.)
DFS PRL
Member B.P.C.
(RAMAVTAR BASSI)
A.D.