
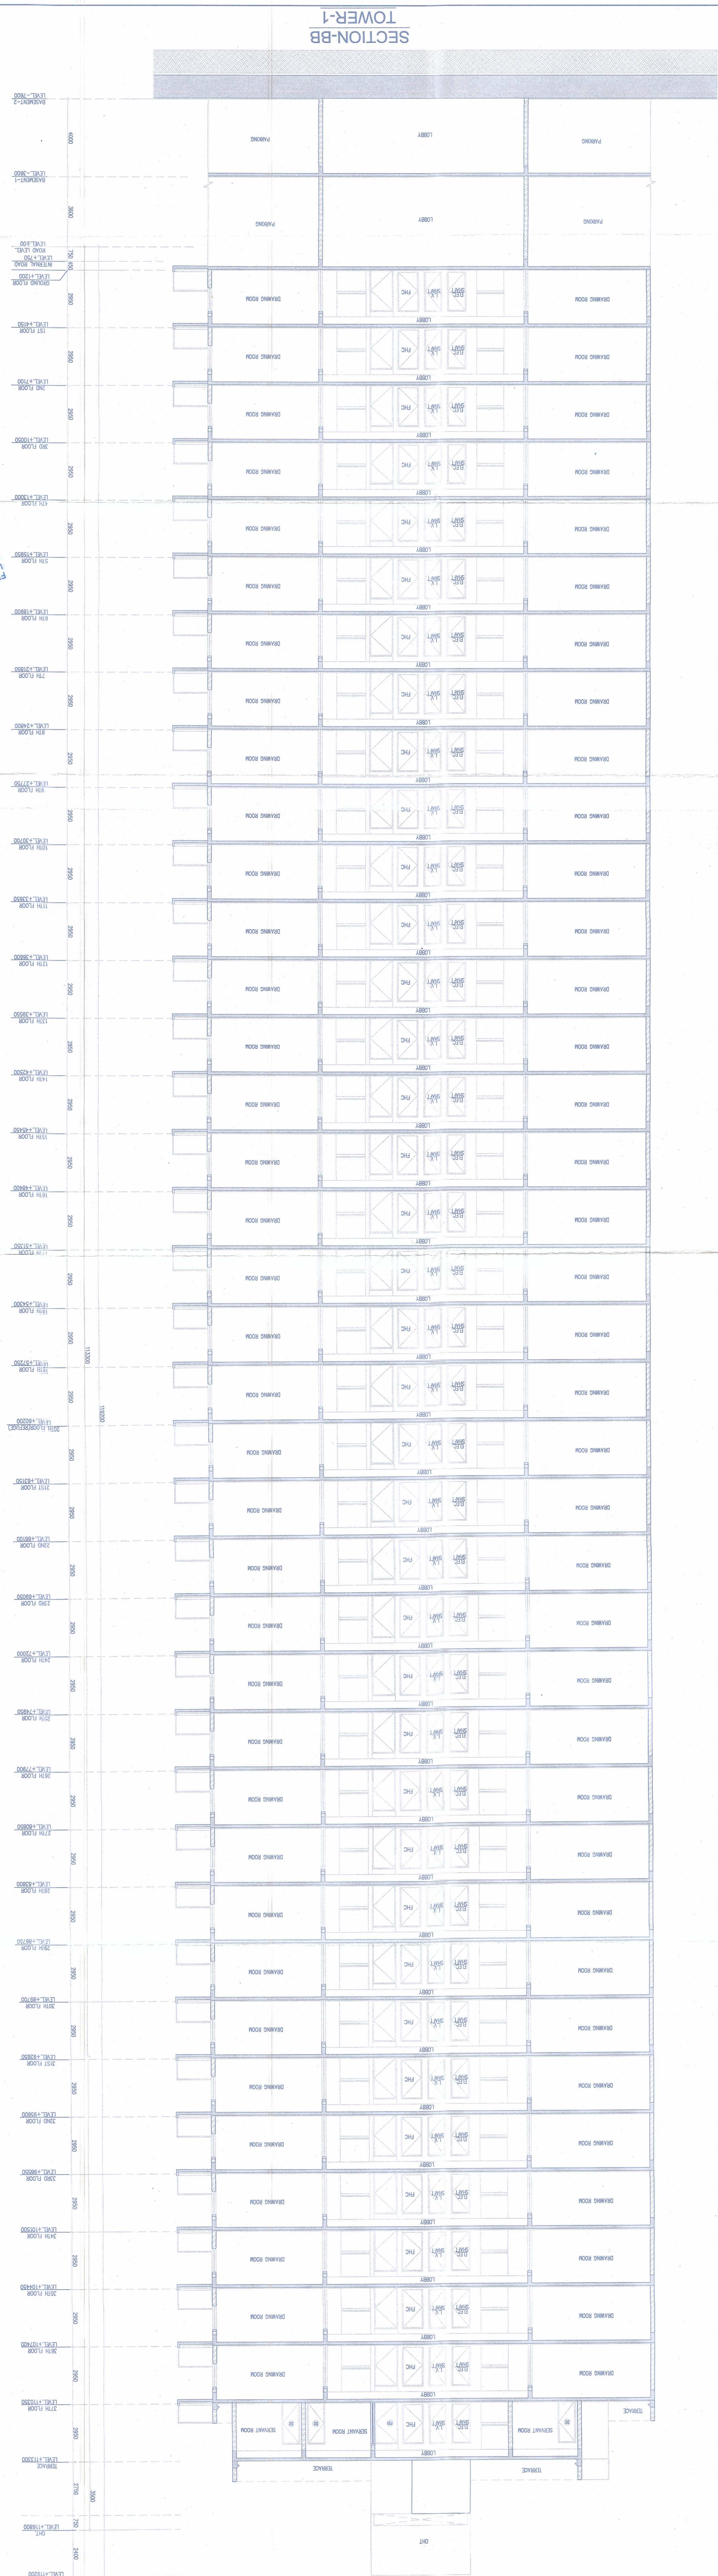


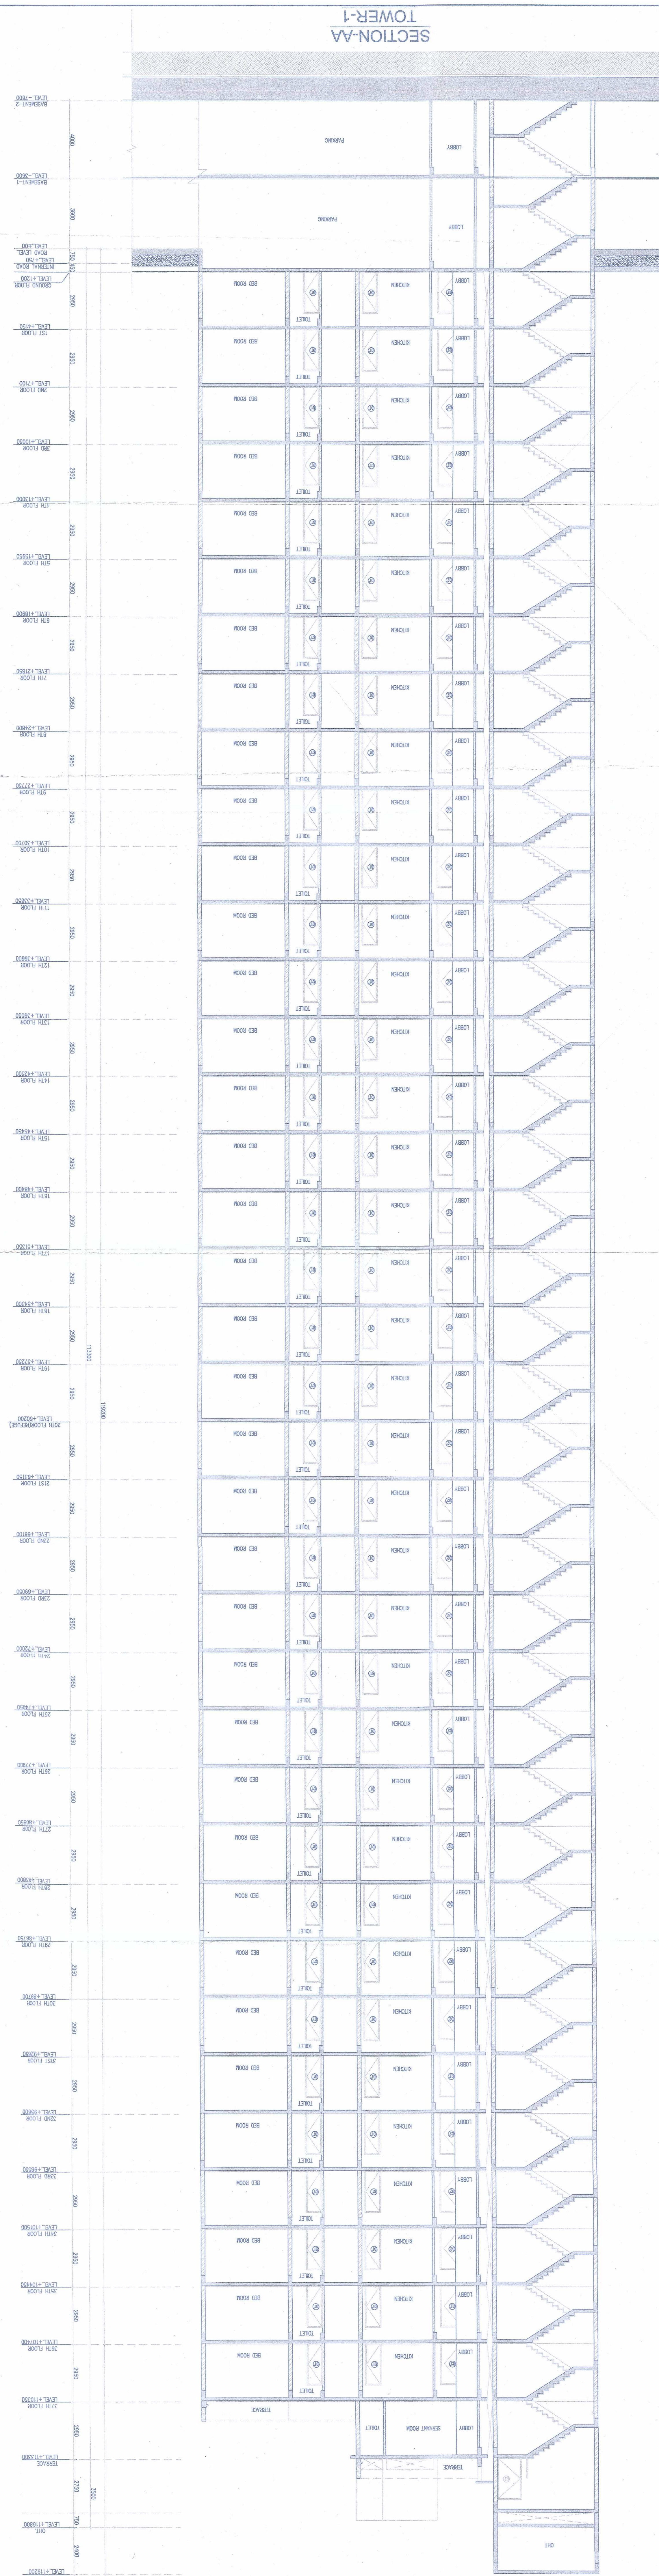

HERO RES-35C-104	sub.
11-05	SECTION - AA & BB (TOWER-1)
Drawing No:-	JULY-2017. Scale : 1:100
Drawing Title:-	
ARCHITECT'S SEAL & SIGNATURE	
ARCHITECT'S SEAL	
NO. 22-163/162 (50) 2-10-1071	
FUNCTIONED To Be Read in	
ARCHITECTS	
69, Nara Nivas Bhawan Kunj, New Delhi-110070. (Behind D2, Vasant Kunj, New Delhi-110070. 8616, 26898617	
ARCHITECTS	
Associate Architects	
Project:	
ADDITIONAL BUILDING PLAN OF PHASE-2 OF GROUP HOUSING COLONY FOR AN AREA MEASURING 34.0229 ACRES) 29.10.2007, LICENSE NO.56 OF 2011 DATED 23.06.2011, 22.04.2012, LICENSE NO.66 OF 2012 DATED 21.06.2012, LICENSE NO.43 OF 2014 DATED 16.06.2014 AND 16.06.2014) IN SECTOR-104, GURUGRAM MANESAR URBAN COMPLEX BEING DEVELOPED BY JUVENUS ESTATE LTD. AND OTHERS	
LEGEND:-	
1. BUILDING WILL BE DESIGNED (STRUCTURES) AS PER RELEVANT IS CODES FOR EARTH QUAKE RESISTANCE.	
2. BUILDING IS HAS AUTOMATIC SPRINKLER SYSTEM ON ALL FLOORS.	
Note :-	