

Note :-

1. BUILDING WILL BE DESIGNED (STRUCTURES) AS PER RELEVANT IS CODES FOR EARTHQUAKE RESISTANCE.

2. BUILDING IS HAS AUTOMATIC SPRINKLER SYSTEM ON ALL FLOORS.

LEGEND:-

Project:

ADDITIONAL PROPOSED BUILDING PLAN OF PHASE-2 OF GROUP HOUSING COLONY FOR AN AREA MEASURING 34.0229 ACRES/ LICENSE NO.246 OF 2007 DATED 29.10.2007, LICENSE NO.56 OF 2011 DATED 23.06.2011, LICENSE NO.37 OF 2012 DATED 22.04.2012, LICENSE NO.66 OF 2012 DATED 21.06.2012, LICENSE NO.67 OF 2012 DATED 21.06.2012, LICENSE NO.43 OF 2014 DATED 16.06.2014 AND LICENSE NO.44 OF 2014 DATED 16.06.2014) IN SECTOR-104, GURUGRAM MANESAR URBAN COMPLEX BEING DEVELOPED BY JUVENIUS ESTATE LTD. AND OTHERS

Associate Architects

RISIMS ARCHITECTS


RSMS ARCHITECTS PVT. LTD.
(Behind D2), Vasant Kunj,
New Delhi-110070
Tel:-011-26898616,26898617
www.rsmis-arch.com

OWNER'S SEAL
& SIGNATURE
File Officer (D.O.)
Urban Dept. - Social Dept.
Municipal Corporation
Gurgaon

SANCTIONED
To Be Read in
Conjunction With
Memo No.22-5684628/10-07-1071
Dt. 24.12.18



AUGUST-2017.	Scale : 1:100	Drawing No:-
Drawing Title:-		
ELEVATION -03 & 04 (TOWER-3)		T3-04
SIB.		HEO RES. SEC-104

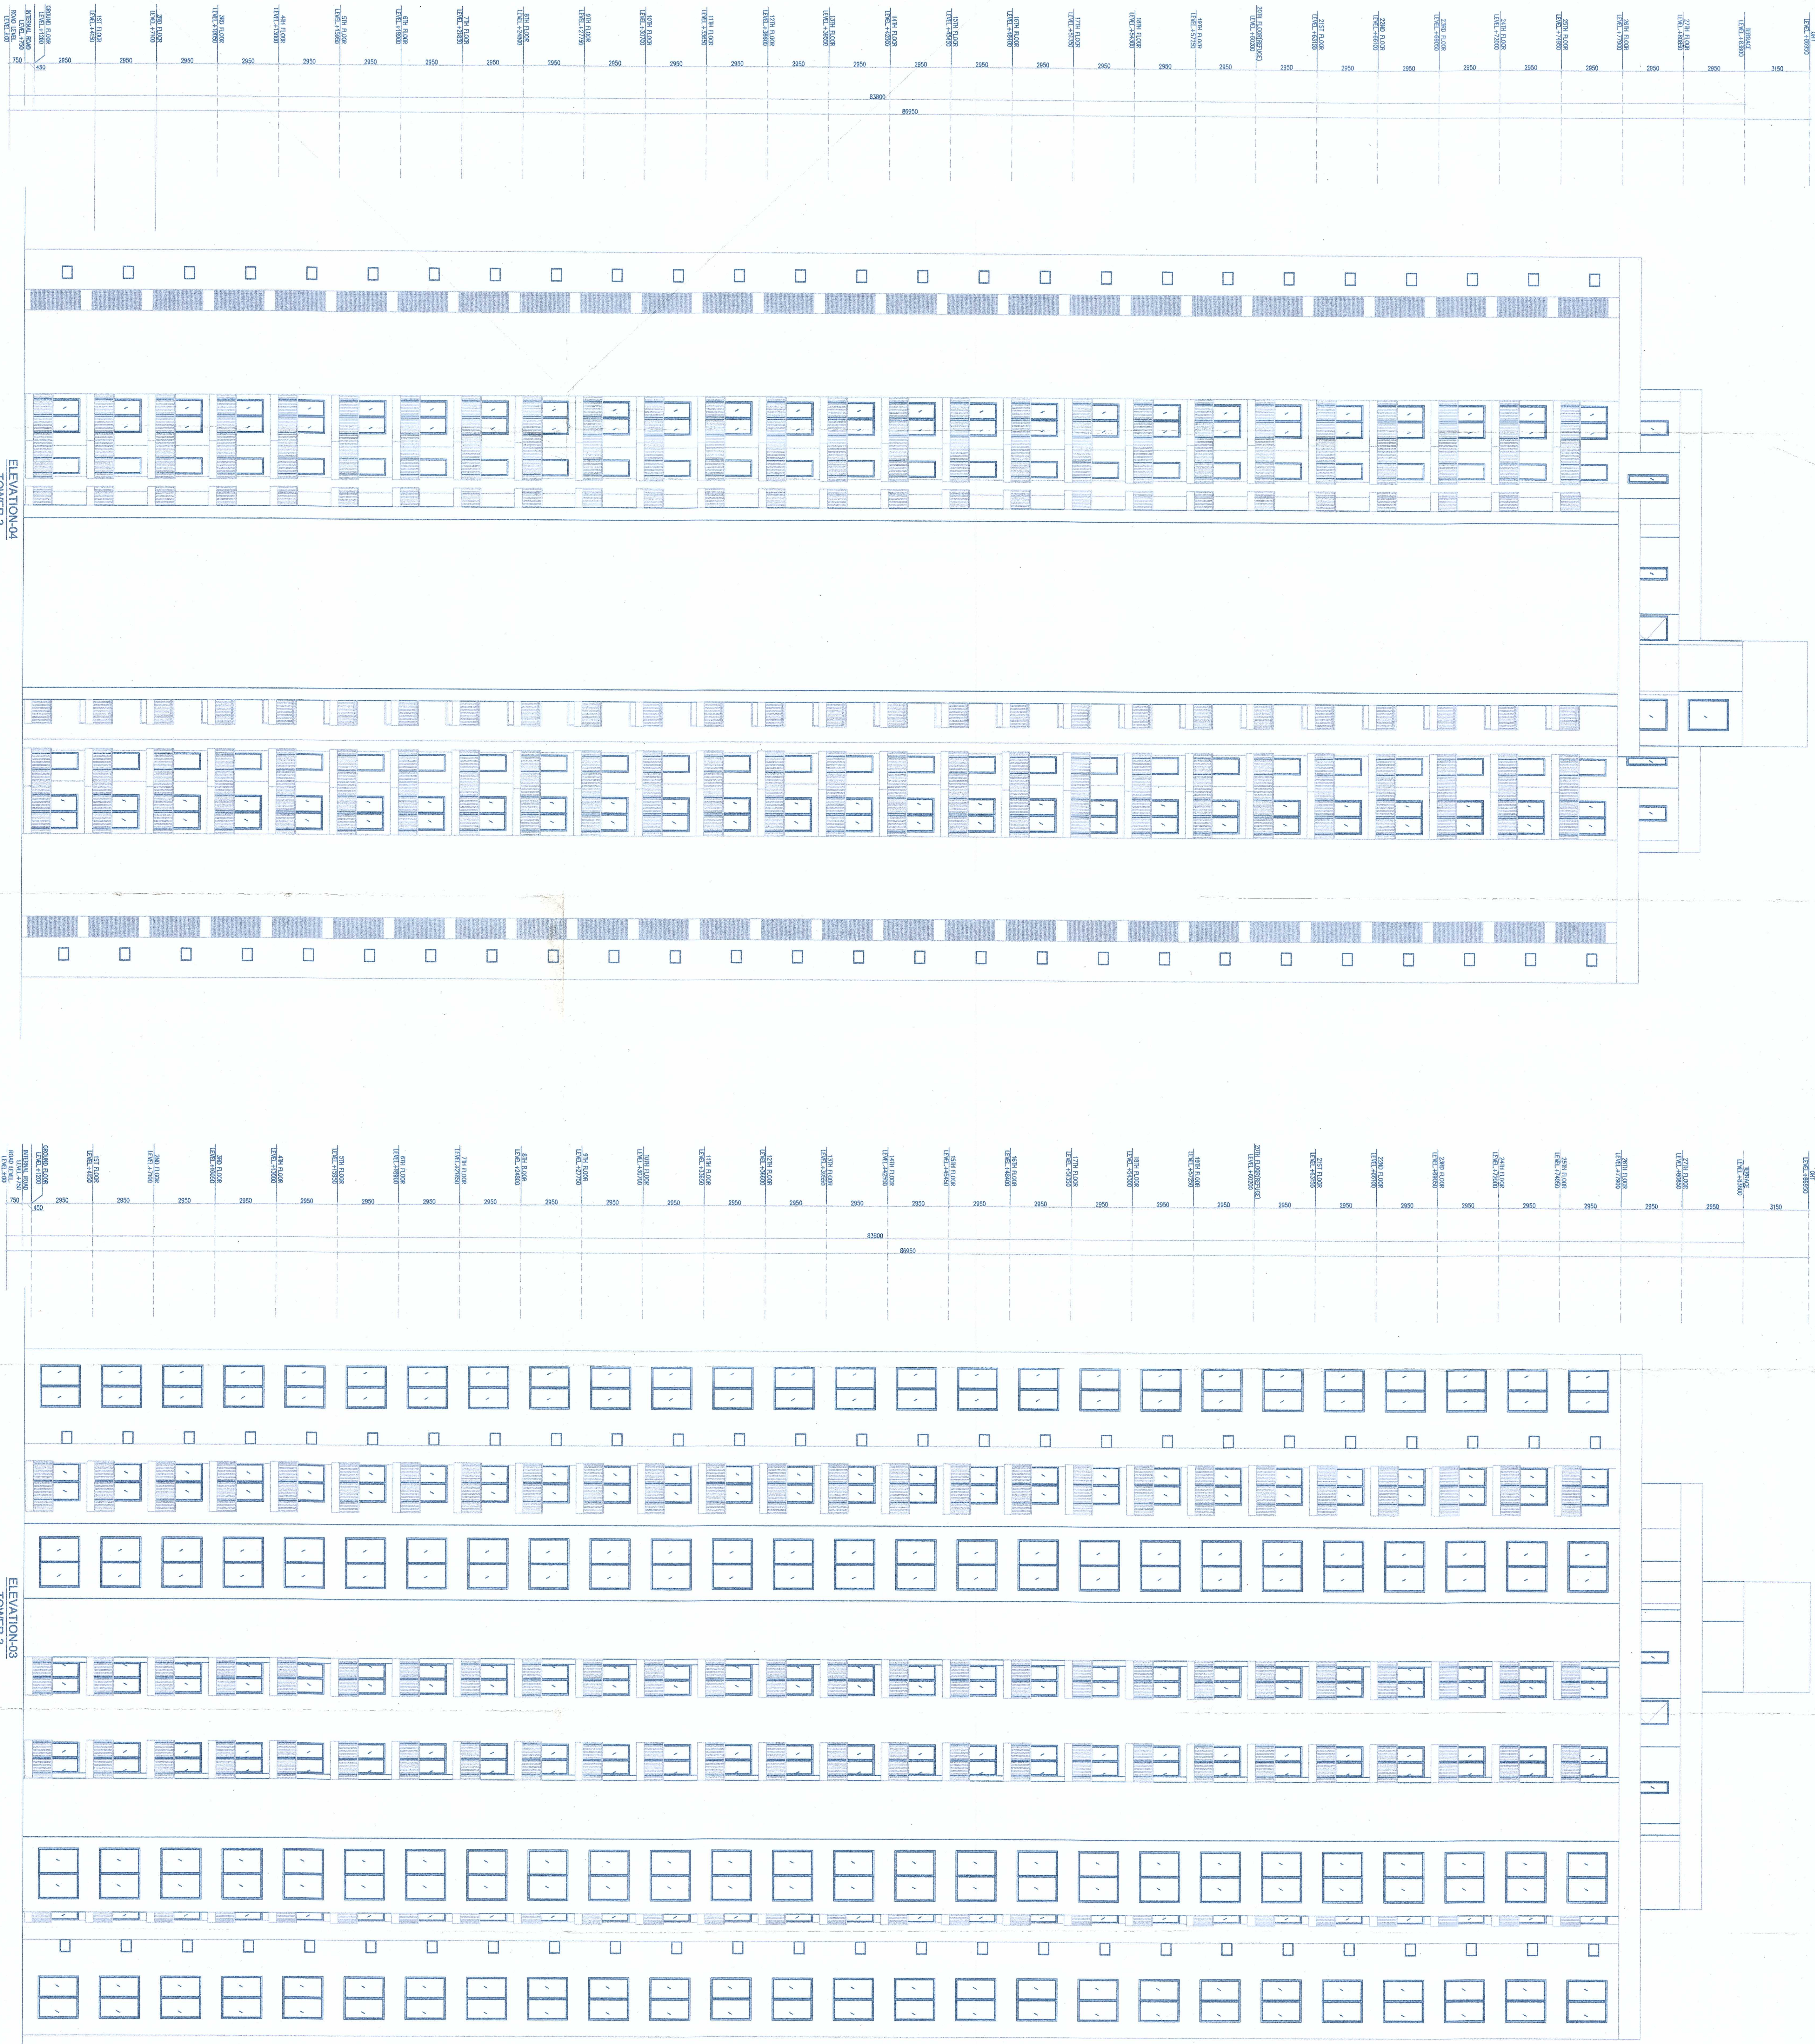

ELEVATION-04
TOWER-3

ELEVATION-03
TOWER-3