

This drawing is a copyrighted property of its owner. This drawing shall not be copied, forwarded, lent or used for any other purpose other than specified without their prior written permission.


LEGEND / NOTES

- ALL DIMENSIONS ARE IN MM UNLESS SPECIFIED OTHERWISE.
- DO NOT SCALE THE DRAWINGS. PRINT ONLY ON SPECIFIED SHEET SIZE.
- FOR ANY DISCREPANCIES, CONTACT ARCHITECTS.
- GATE AND BOUNDARY WALL SHALL BE AS PER STANDARD DESIGN.
- RAIN WATER HARVESTING SYSTEM WILL BE PROVIDED AS PER APPLICABLE NORMS.
- 100% POWER BACK UP WILL BE PROVIDED FOR LIFTS & ESSENTIAL SERVICE AREAS.

LEGENDS & SYMBOLS

RES - RUMBLING SHAFT
HVAC - HVAC VENTILATION SHAFT
FHC - FIRE HOSE CABINET
LLP - LIFT LOBBY PRESSURIZATION
SP - STAIRCASE PRESSURIZATION
EL - ELECTRICAL SHAFT
LV - LOW VOLTAGE SHAFT
UGT - UNDERGROUND WATER TANK

PATHWAY INDICATING FIRE ENGINE MOVEMENT WAY
VEHICULAR MOVEMENT PATH

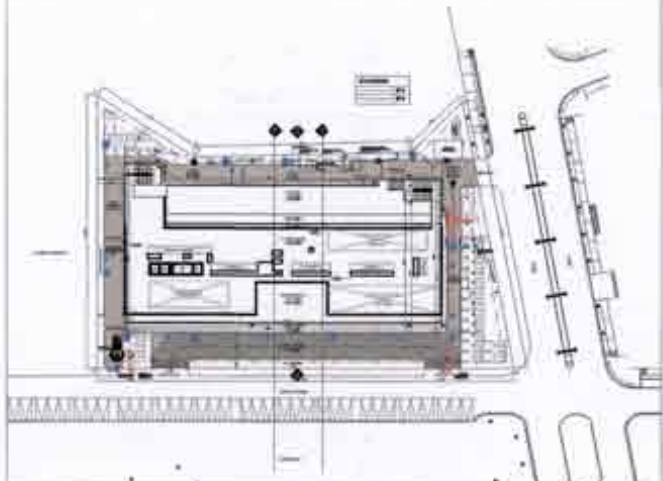

OWNER:

VATIKA LIMITED
VATIKA LIMITED,
Vatika Triangle, 4th Floor, Sushant Lok, Phase I, Block A,
Mehrauli-Gurgaon Road, Gurgaon - 122002,
Haryana, INDIA.

ARCHITECT

tamb
F213 B, FIRST FLOOR, ABOVE HDFC BANK
LADO SARAI, NEW DELHI 110030
T: 91 11 41041053 T/F: 91 11 41401053

STRUCTURE CONSULTANT

M.N. CONSULTANT
M.N. Consultants Pvt.Ltd
1516, Rajdanga Main Road,
Kolkata, West Bengal, India - 700107
EMAIL: mnconpl2009@gmail.com

PLUMBING AND FIRE FIGHTING CONSULTANT

SAVIRAM ENGINEERING CONSULTANTS PVT. LTD.
22, Duplex-I, Rajat Vihar, Sec-62, NOIDA-201 301
Phone: (0120) 2494877, 4261877-8 Fax: (0120) 2494877

HVAC CONSULTANT

ARKK Consulting
4 Sumer Kendra, Pandurang Budhkar Marg,
Worli, Mumbai 400018 India
t +91-22-40250100 / 24961071-2 f +91-22-24960489

ELECTRICAL CONSULTANT

KANWAR KRISHEN ASSOCIATES PVT LTD
F-301, Lado Sarai,
New Delhi - 110030, India
Phone: +91-11-2952 1180 Fax: +91-11-2952 1183
Website: www.kkapl.com

ARCHITECT'S SIGNATURE

2014 / 65878

ARCHITECT: AMIT KUMAR

OWNER'S SIGNATURE

VATIKA LIMITED
Auth. Signatures

PROJECT
COMMERCIAL SITE MEASURING 1.08 ACRES,
BLOCK - B (B2A) AT FALLING RESIDENTIAL
PLOTTED COLONY
TITLE

SECTIONS

DRAWING STATUS

SUBMISSION DWG.

DATE 13-Sep-18 SCALE 1:100



DEALT AMIT CHECKED

DRAWING NO. A-4.1



N

A-4.1

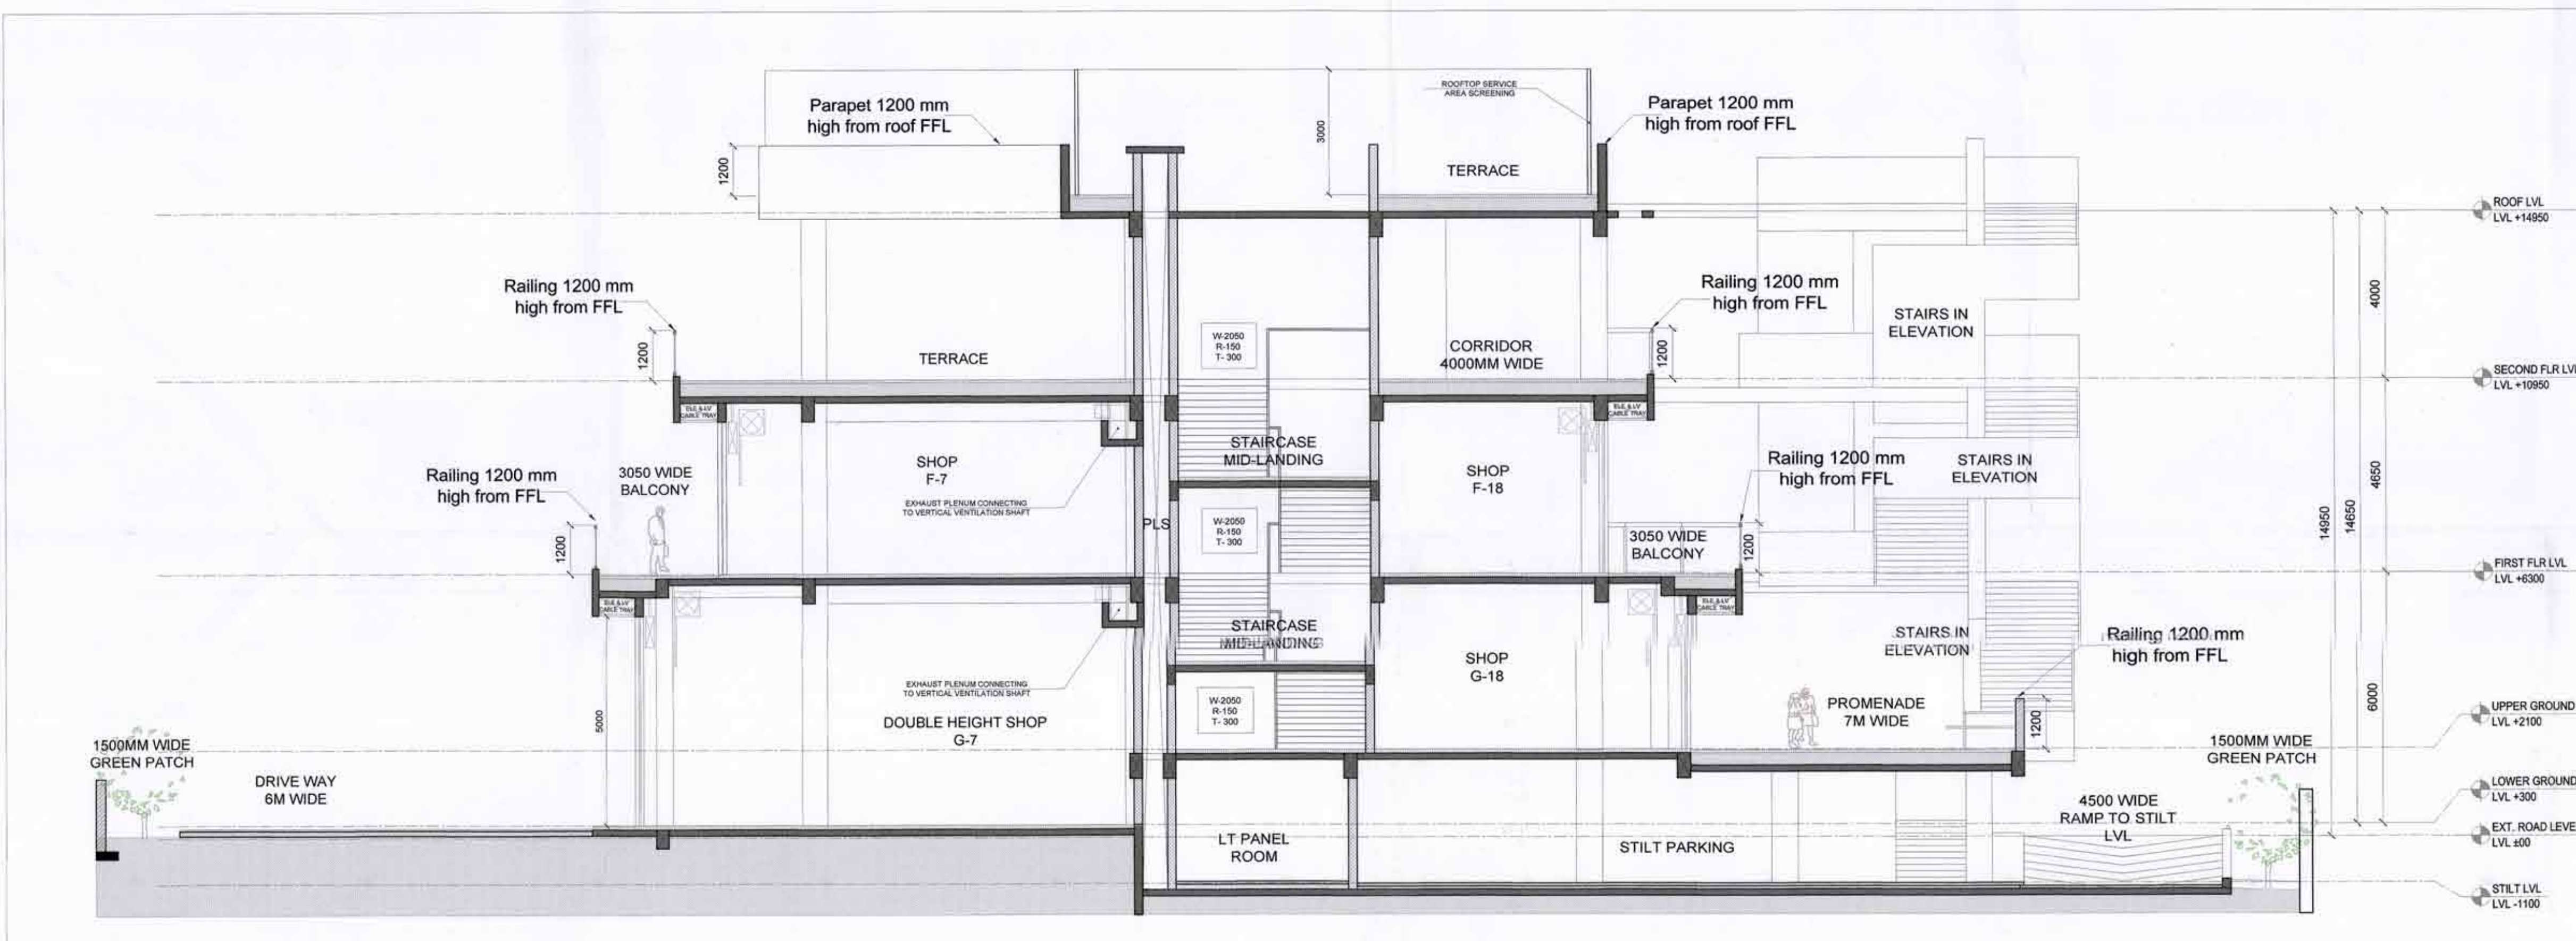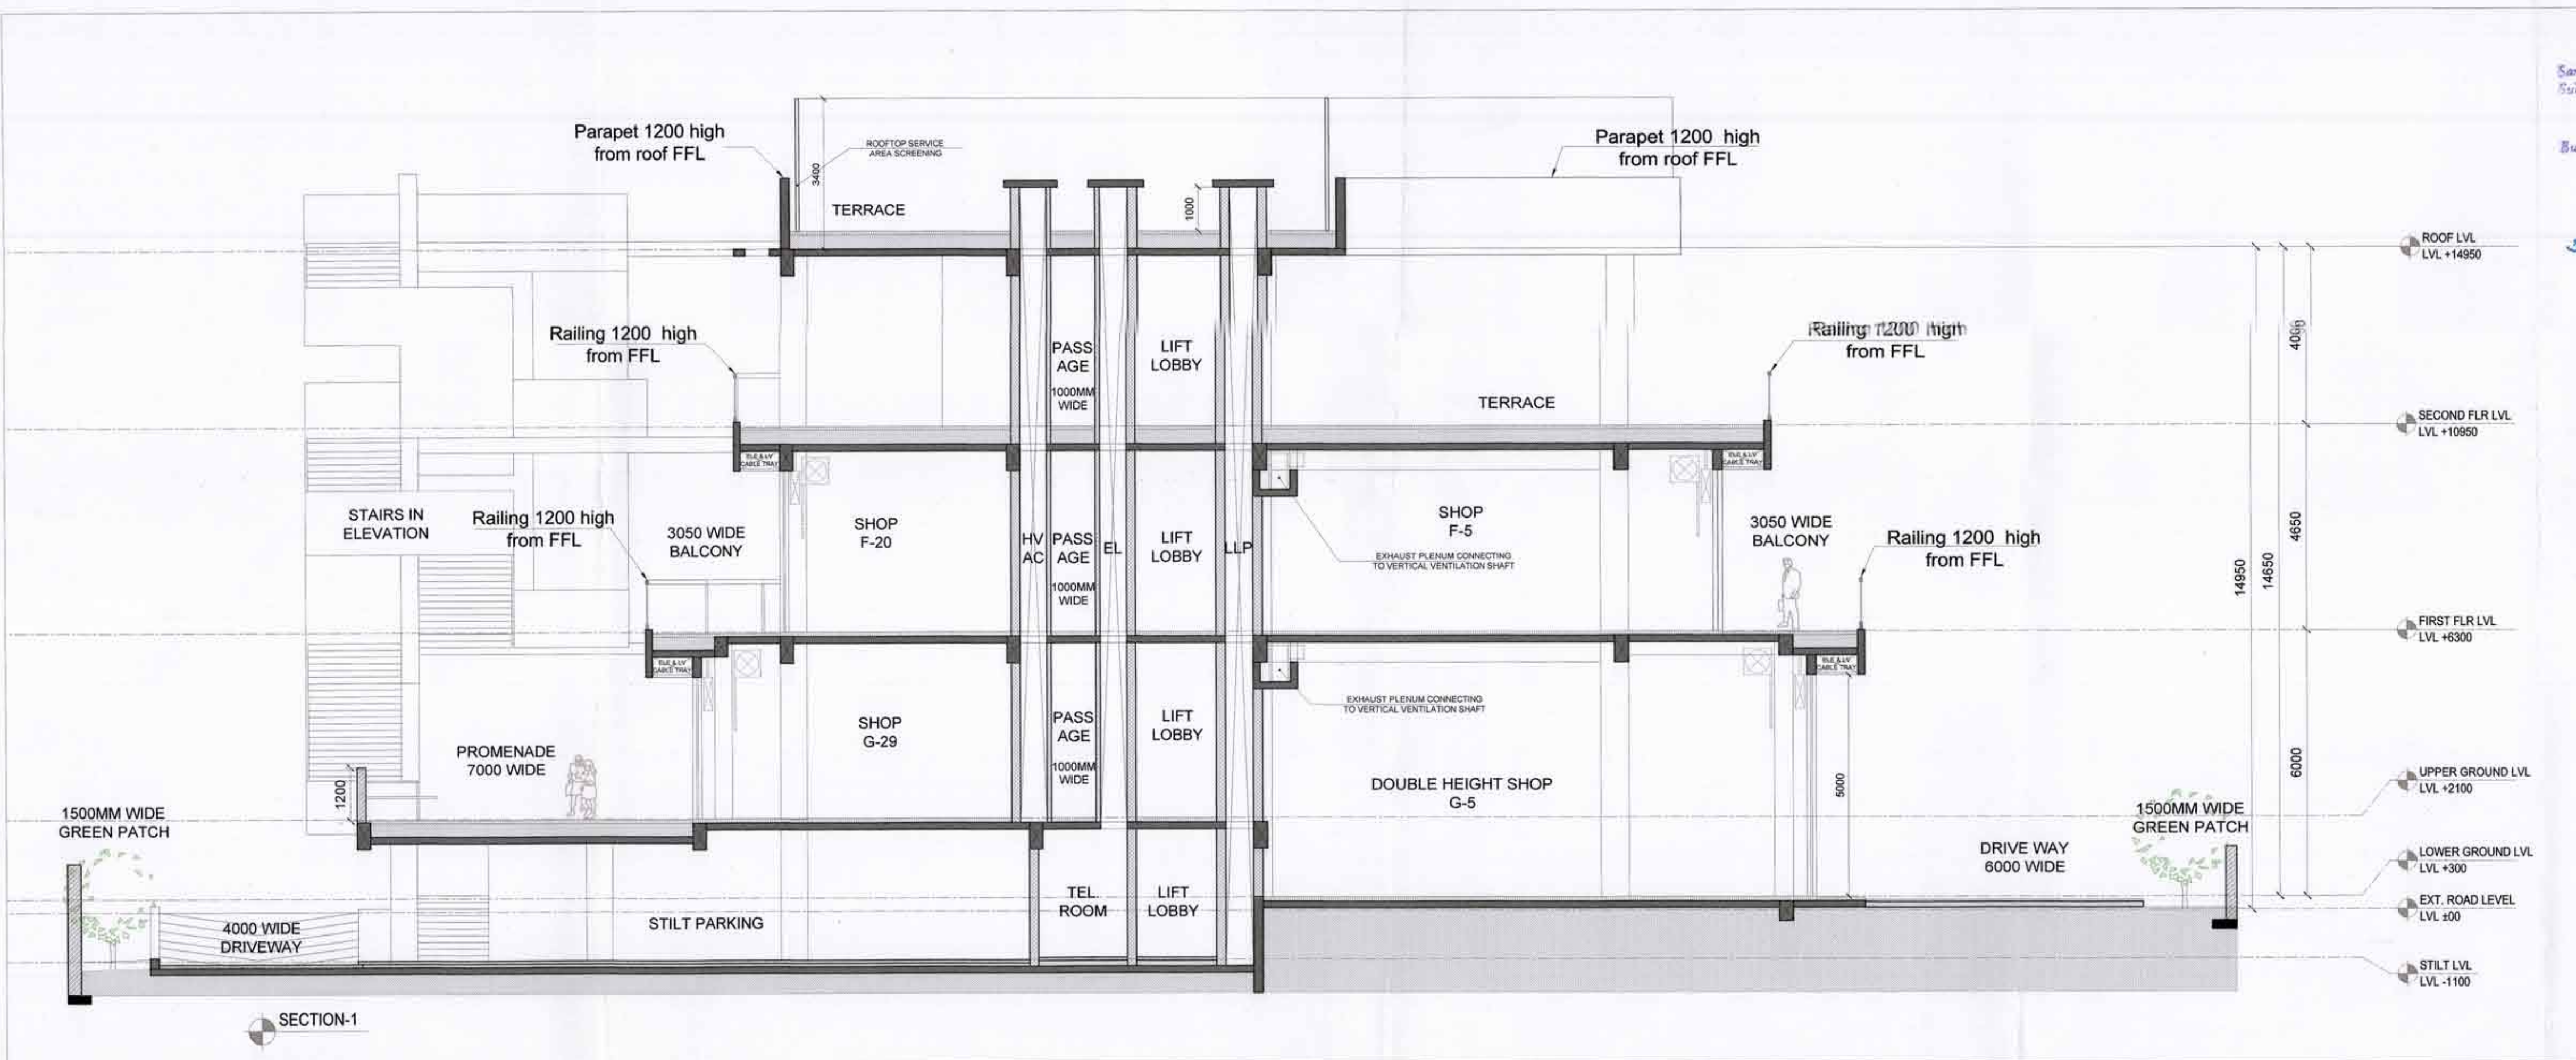

SECTION-2