

C This drawing is a copyrighted property of its owner. This drawing shall not be copied, forwarded, lent or used for any other purpose other than specified without their prior written permission.


LEGEND / NOTES

1. ALL DIMENSIONS ARE IN MM UNLESS SPECIFIED OTHERWISE.
2. DO NOT SCALE THE DRAWINGS. PRINT ONLY ON SPECIFIED SHEET SIZE.
3. FOR ANY DISCREPANCIES, CONTACT ARCHITECTS.
4. GATE AND BOUNDARY WALL SHALL BE AS PER STANDARD DESIGN.
5. RAIN WATER HARVESTING SYSTEM WILL BE PROVIDED AS PER APPLICABLE NORMS.
6. 100% POWER BACK UP WILL BE PROVIDED FOR LIFTS & ESSENTIAL SERVICE AREAS.

LEGENDS & SYMBOLS

- PLS - PLUMBING SHAFT
HVAC - HVAC/VENTILATION SHAFT
FHC - FIRE HOSE CABINET
LLP - LIFT LOBBY PRESSURIZATION
SP - STAIRCASE PRESSURIZATION
EL - ELECTRICAL SHAFT
LV - LOW VOLTAGE SHAFT
UGT - UNDERGROUND WATER TANK

- PATHWAY INDICATING FIRE ENGINE MOVEMENT WAY
VEHICULAR MOVEMENT PATH

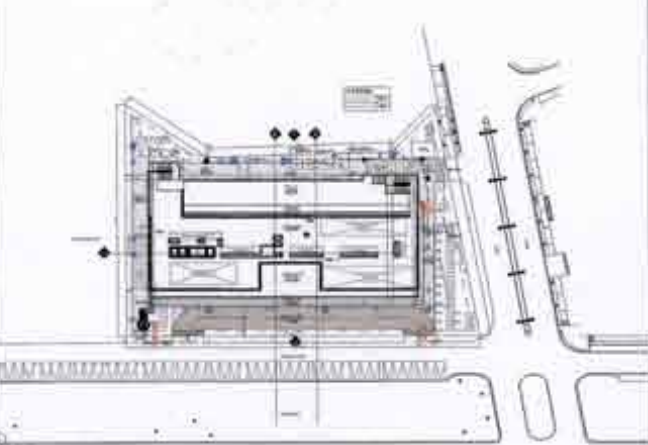

OWNER:

VATIKA LIMITED
Vatika Limited,
Vatika Triangle, 4th Floor, Sushant Lok, Phase I, Block A,
Mehrauli-Gurgaon Road, Gurgaon - 122002,
Haryana, INDIA

ARCHITECT

t-amb
F213 B, FIRST FLOOR, ABOVE HDFC BANK
LADO SARAI, NEW DELHI 110030
T: 91 11 41041053 T/F: 91 11 41401053

STRUCTURE CONSULTANT

M.N. CONSULTANT
M.N. Consultants Pvt.Ltd
1516, Rajdanga Main Road,
Kolkata, West Bengal, India - 700107
EMAIL: mncomp2008@gmail.com

PLUMBING AND FIRE FIGHTING CONSULTANT

SAVIRAM ENGINEERING CONSULTANTS PVT. LTD.
22, Duplex-I, Rajat Vihar, Sec-62, NOIDA-201 301
Phone: (0120) 2494877, 4261877-8 Fax: (0120) 2494877

HVAC CONSULTANT

ARKK Consulting
4 Sumer Kendra, Pandurang Budhkar Marg,
Worli, Mumbai 400018 India
T: +91-22-40250100 / 24961071-2 F: +91-22-24960489

ELECTRICAL CONSULTANT

KANWAR KRISHEN ASSOCIATES PVT LTD
F-301, Lado Sarai,
New Delhi - 110030, India
Phone: +91-11-2952 1180 Fax: +91-11-2952 1183
Website: www.kkapl.com

ARCHITECT'S SIGNATURE

CA/2014 / 65878
REG. ARCHITECT: AMIT KUMAR

OWNER'S SIGNATURE

VATIKA LIMITED
Auth. Signatory


PROJECT
COMMERCIAL SITE MEASURING 1.08 ACRES,
BLOCK - B (B2A) AT FALLING RESIDENTIAL
PLOTTED COLONY

TITLE

SECTIONS

DRAWING STATUS

SUBMISSION DWG.
DATE 13-Sep-18 SCALE 1:150
DEALT AMIT CHECKED
DRAWING NO. A-4.2

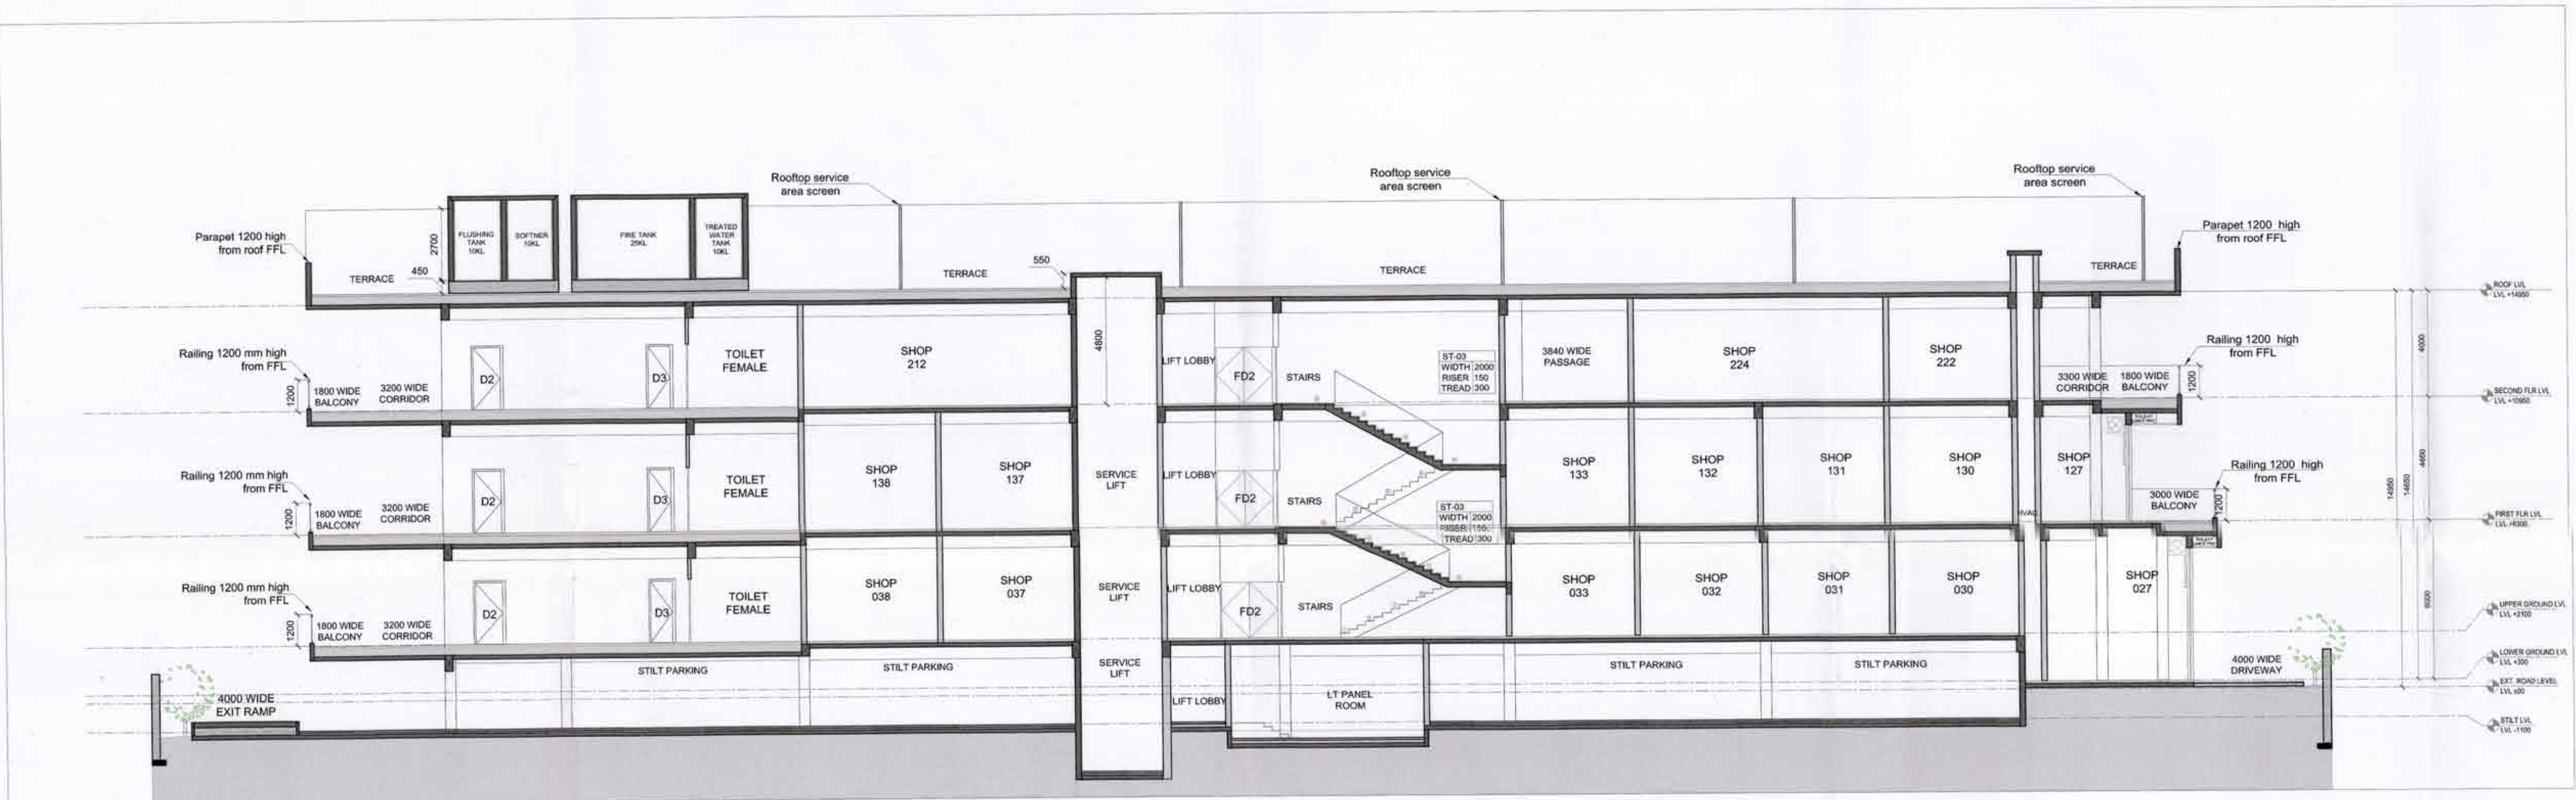

SECTION-3