


Note :-

1. BUILDING WILL BE DESIGNED (STRUCTURES) AS PER RELEVANT IS CODES FOR EARTH QUAKE RESISTANCE.

2. BUILDING IS HAS AUTOMATIC SPRINKLER SYSTEM ON ALL FLOORS.

LEGEND :-

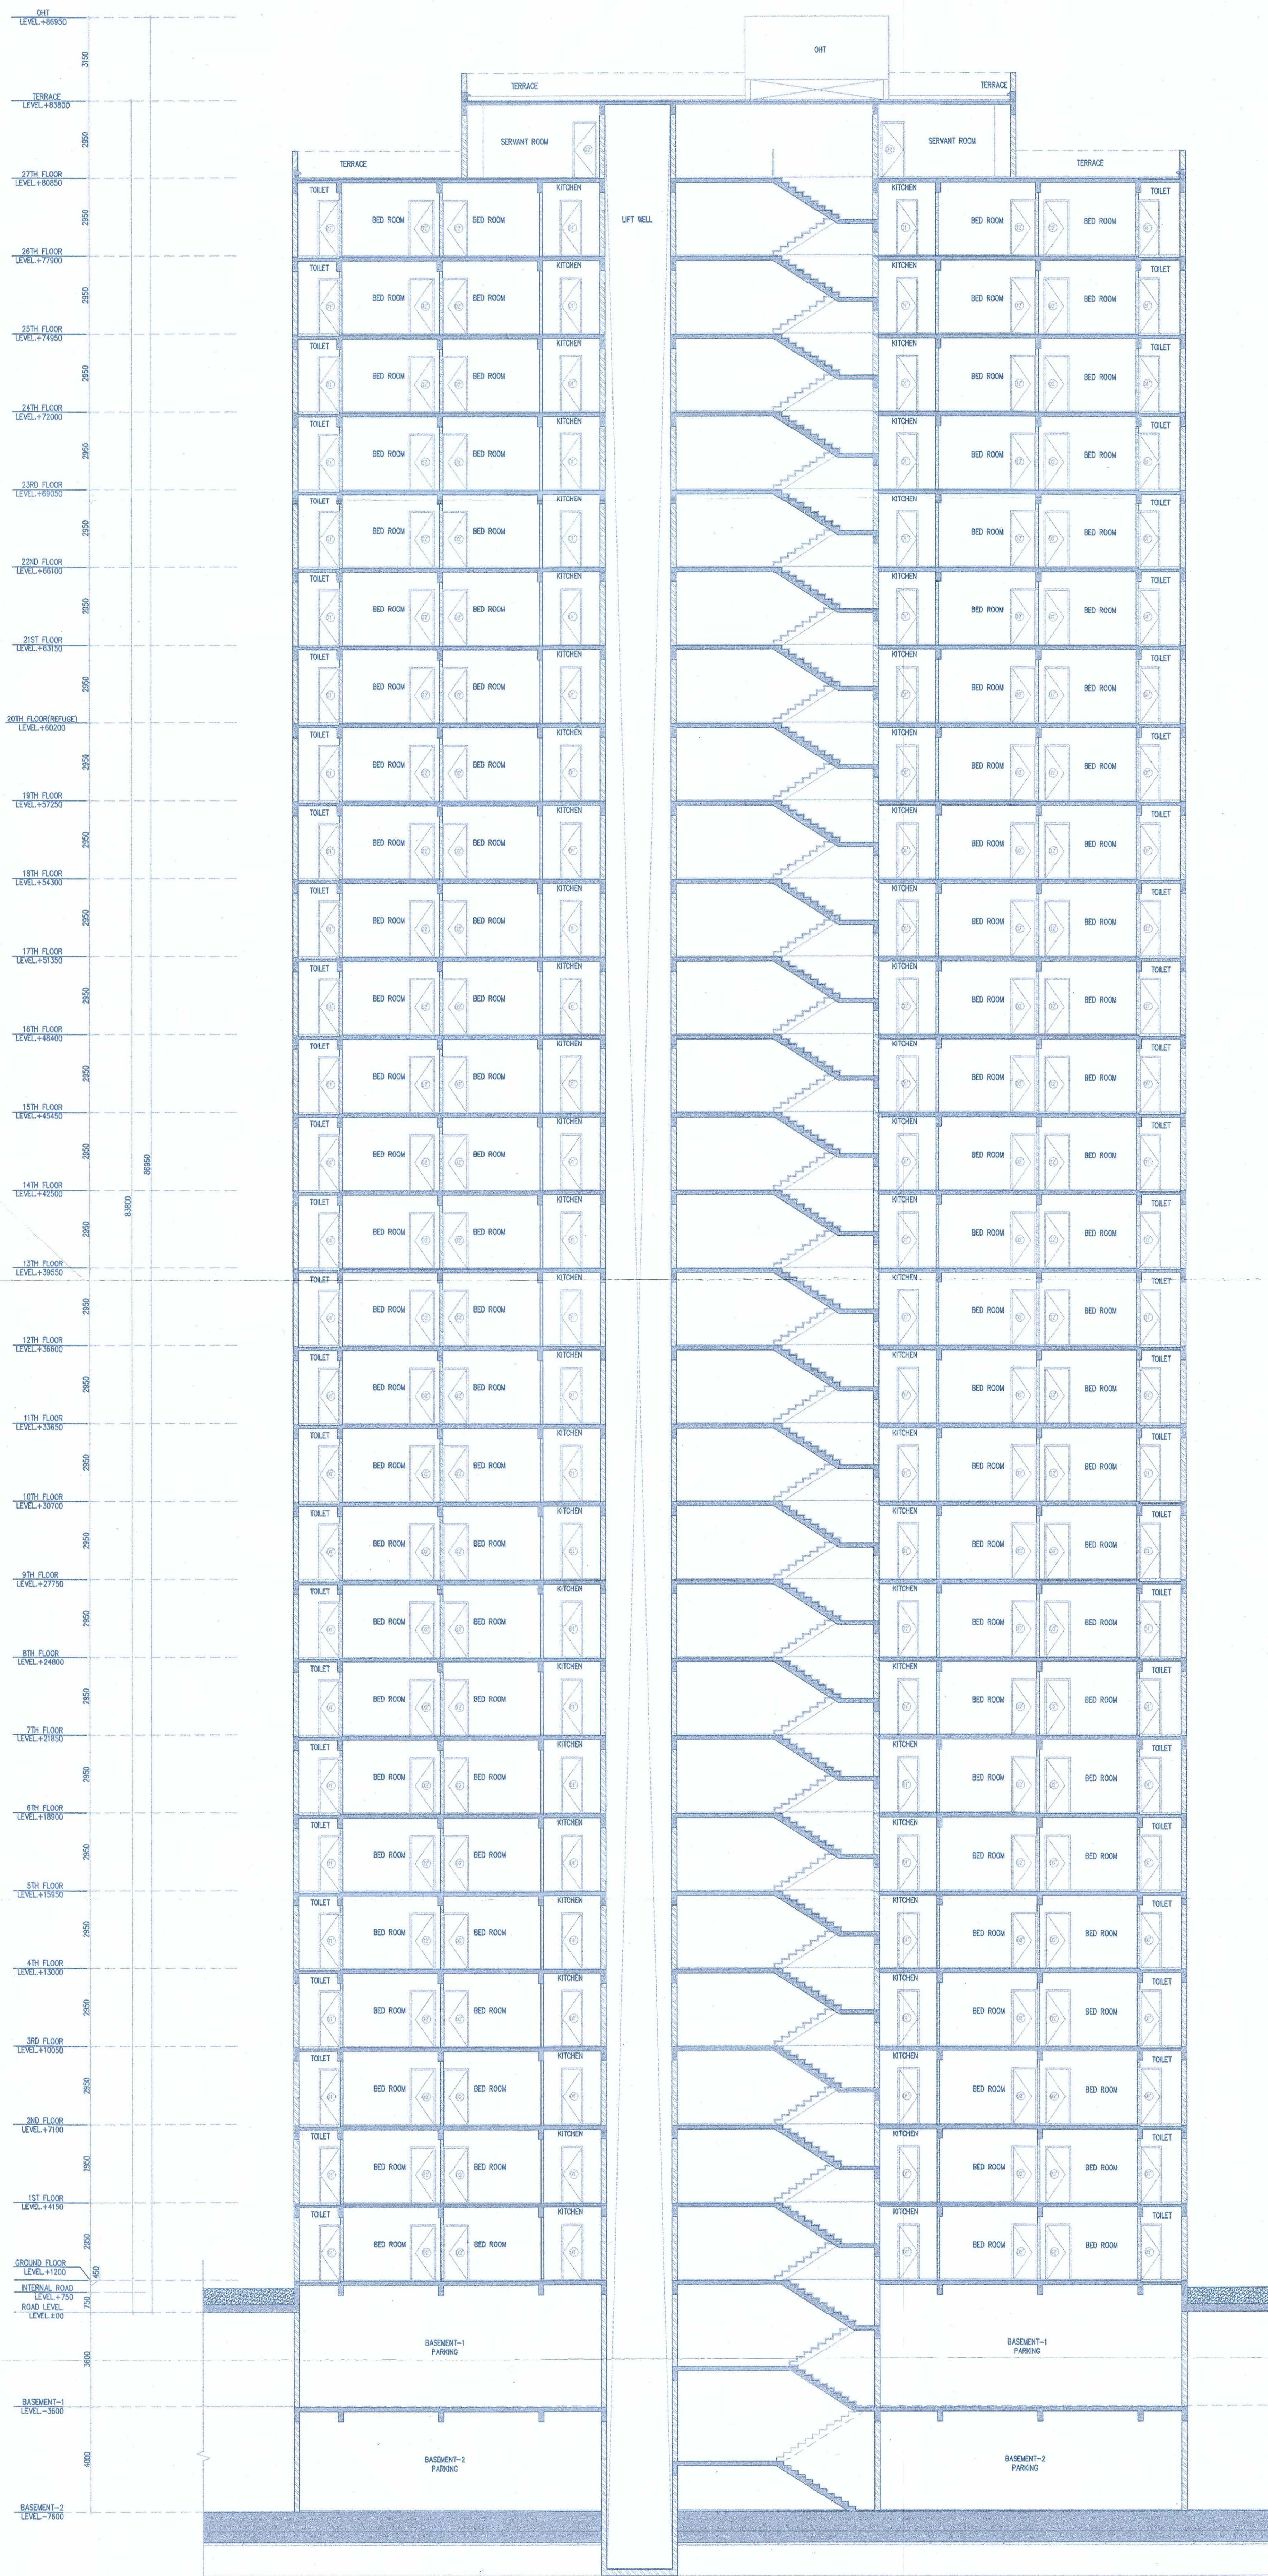

SECTION-01  
TOWER-3

Project:

ADDITIONAL PROPOSED BUILDING PLAN OF PHASE-2 OF GROUP HOUSING COLONY FOR AN AREA MEASURING 34.0229 ACRES( LICENSE NO.246 OF 2007 DATED 29.10.2007, LICENSE NO.56 OF 2011 DATED 23.06.2011, LICENSE NO.37 OF 2012 DATED 22.04.2012, LICENSE NO.66 OF 2012 DATED 21.06.2012, LICENSE NO.67 OF 2012 DATED 21.06.2012, LICENSE NO.43 OF 2014 DATED 16.06.2014 AND LICENSE NO.44 OF 2014 DATED 16.06.2014) IN SECTOR-104, GURUGRAM MANESAR URBAN COMPLEX BEING DEVELOPED BY JUVENTUS ESTATE LTD. AND OTHERS

Associate Architects

**RISIMIS**  
ARCHITECTS

RSMS ARCHITECTS PVT. LTD.  
69,Nora Niwas Bhawani Kunj  
(Behind D2), Vasant Kunj,  
New Delhi-110070.  
Tel.: 011-26898616, 26898617  
www.rsms-arch.com

ARCHITECT(S) : S.P. S.P. C.P. (H)  
Member Society Member Society Member Society  
BPC BPC BPC  
JD PA ATP

OWNER'S SEAL & SIGNATURE

ARCHITECT'S SEAL & SIGNATURE

Sanctioned By: 07/07/16

**SANCTIONED**  
To Be Read In  
Conjunction With  
Memo No. 22644/2012 dated 2.9.16

SECTION-01  
TOWER-3

T3-05

SUB. HERO RES. SEC.-104