


INT
LEVEL+88950
TERRACE
LEVEL+83300
27TH FLOOR
LEVEL+80850
26TH FLOOR
LEVEL+77900
25TH FLOOR
LEVEL+74950
24TH FLOOR
LEVEL+72000
23RD FLOOR
LEVEL+69050
22ND FLOOR
LEVEL+66100
21ST FLOOR
LEVEL+63150
20TH FLOOR(REFUSE)
LEVEL+60200
19TH FLOOR
LEVEL+57250
18TH FLOOR
LEVEL+54300
17TH FLOOR
LEVEL+51350
16TH FLOOR
LEVEL+48400
15TH FLOOR
LEVEL+45450
14TH FLOOR
LEVEL+42500
13TH FLOOR
LEVEL+39550
12TH FLOOR
LEVEL+36600
11TH FLOOR
LEVEL+33650
10TH FLOOR
LEVEL+30700
9TH FLOOR
LEVEL+27750
8TH FLOOR
LEVEL+24800
7TH FLOOR
LEVEL+21850
6TH FLOOR
LEVEL+18900
5TH FLOOR
LEVEL+15950
4TH FLOOR
LEVEL+13000
3RD FLOOR
LEVEL+10050
2ND FLOOR
LEVEL+7100
1ST FLOOR
LEVEL+4150
GROUND FLOOR
LEVEL+1100
INTERNAL ROAD
LEVEL+100
ROAD LEVEL
LEVEL+0
BASEMENT-1
LEVEL-300
BASEMENT-2
LEVEL-700

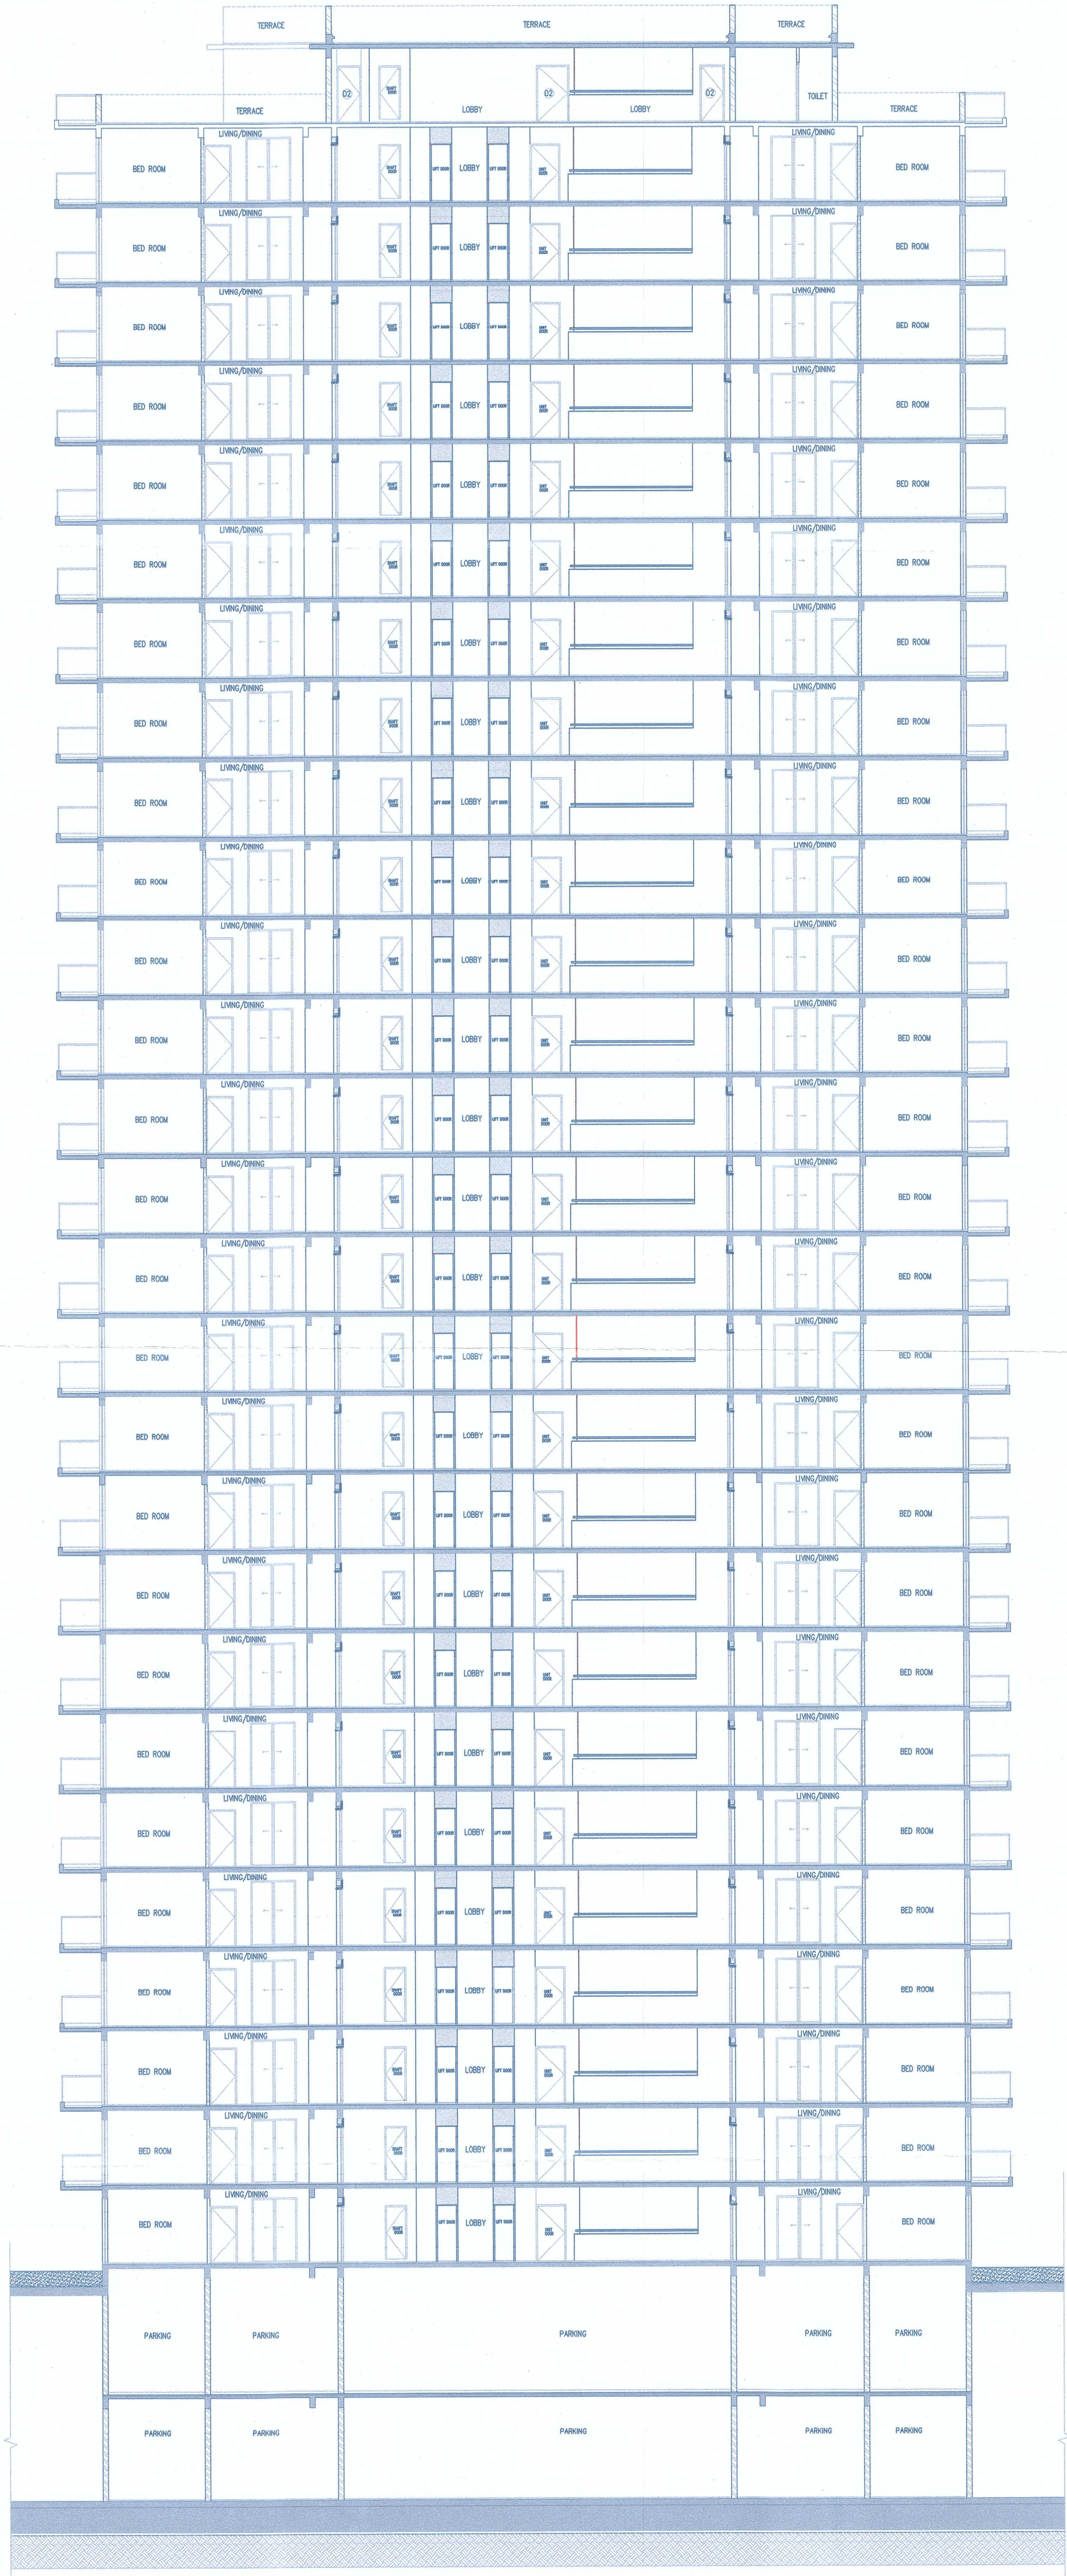

SECTION-02
TOWER-3

Note :-
1. BUILDING WILL BE DESIGNED (STRUCTURES) AS PER RELEVANT IS CODES FOR EARTH QUAKE RESISTANCE.
2. BUILDING IS HAS AUTOMATIC SPRINKLER SYSTEM ON ALL FLOORS.

LEGEND:-

Project:
ADDITIONAL PROPOSED BUILDING PLAN OF PHASE-2 OF GROUP HOUSING COLONY FOR AN AREA MEASURING 34.0229 ACRES(LICENSE NO.246 OF 2007 DATED 29.10.2007, LICENSE NO.56 OF 2011 DATED 23.06.2011, LICENSE NO.37 OF 2012 DATED 22.04.2012, LICENSE NO.66 OF 2012 DATED 21.06.2012,LICENSE NO.67 OF 2012 DATED 21.06.2012, LICENSE NO.43 OF 2014 DATED 16.06.2014 AND LICENSE NO.44 OF 2014 DATED 16.06.2014) IN SECTOR-104, GURUGRAM MANESAR URBAN COMPLEX BEING DEVELOPED BY JUVENTUS ESTATE LTD. AND OTHERS
Associate Architects

RISIMS ARCHITECTS
RSMS ARCHITECTS PVT. LTD.
69,Nora Niwas Bhawani Kunj (Behind D2), Vasant Kunj, New Delhi-110070.
Tel.:011-26898616,26898617
www.rsms-arch.com

PROPOSED
SIT
SIT
CIP (H)
Under Study
Location
BPC
BPC
CIP (H)
CIP (H)
JO PA ATP

OWNER'S SEAL & SIGNATURE

ARCHITECT'S SEAL & SIGNATURE

SANCTIONED
To Be Read In
Conjunction With
Memo No.22-7651(A/C/2)/2-10-17
Dt. 2.4.17/2.10.17

This is a "PROVISIONAL APPROVED BUILDING PLAN" only for purpose of inviting objections from the general public.
Architect (PQ)
Directorate of Town and Country Planning,
Haryana, Chandigarh

Sanctioned
27/4/18

Scale : 1:100
Drawing Title :-
SECTION-02
TOWER-3
Drawing No :-
T3-06
HERO RES.
SEC.-104