
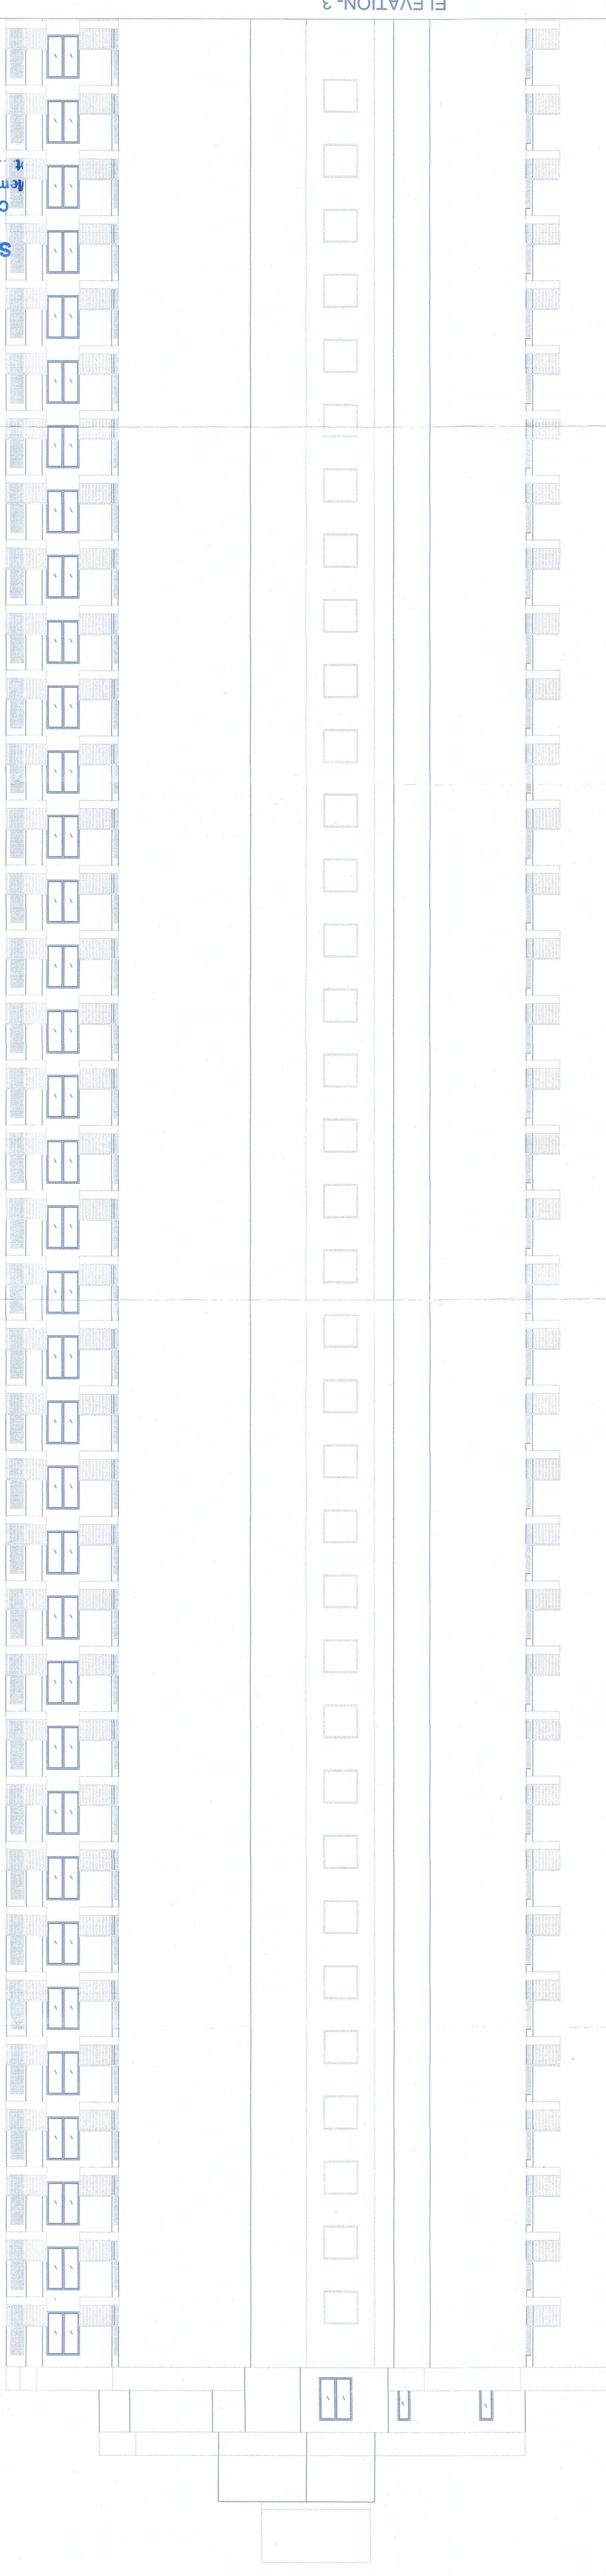


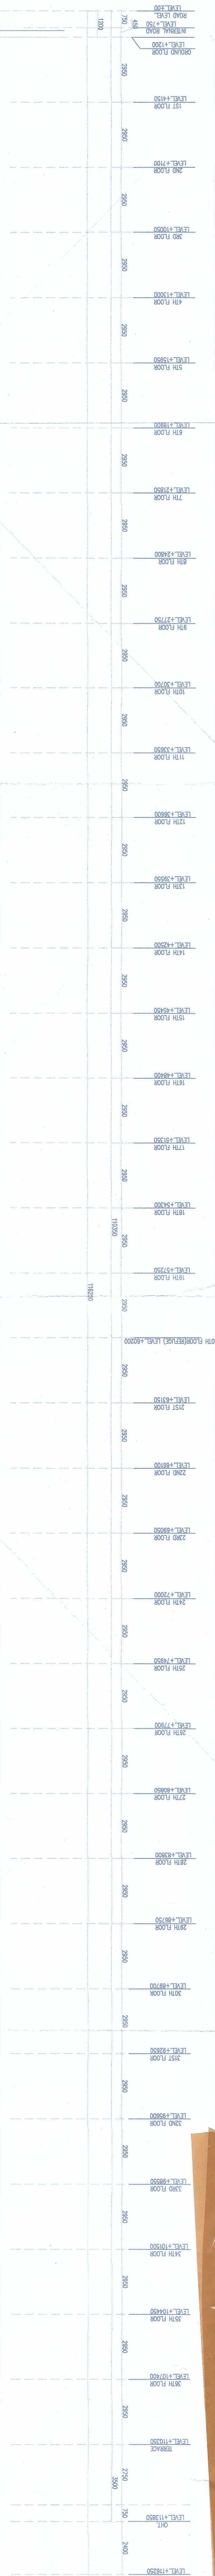

Note :-

1. BUILDING WILL BE DESIGNED (STRUCTURES) AS PER RELEVANT IS CODES FOR EARTH QUAKE RESISTANCE.

Project:

OTHERS

ADDITIONAL PROPOSED BUILDING
PLAN OF PHASE-2 OF GROUP
HOUSING COLONY FOR AN AREA
MEASURING 34.0229 ACRES)
LICENSE NO.246 OF 2007 DATED
29.10.2007, LICENSE NO.56 OF
2011 DATED 23.06.2011,
22.04.2012, LICENSE NO.66 OF
2012 DATED 21.06.2012,LICENSE
NO.67 OF 2012 DATED
21.06.2012, LICENSE NO.43 OF
2014 DATED 16.06.2014 AND
16.06.2014) IN SECTOR-104,
GURGRAM MANEASUR URBAN
COMPLEX BEING DEVELOPED BY
JUVENATUS ESTATE LTD. AND
OTHERS

Associate Architects



RSMS ARCHITECTS PVT. LTD.
 69, Nona Nivas
 Bhawan Kunj,
 New Delhi-110070.
 Tel: 011-26898616, 26898617
 www.rsms-arch.com

SANCTIONED

20-96817D (KA) 1/2

ELEVATION