

Note :-

1. BUILDING WILL BE DESIGNED (STRUCTURES) AS PER RELEVANT IS CODES FOR EARTH QUAKE RESISTANCE.

2. BUILDING IS HAS AUTOMATIC SPRINKLER SYSTEM ON ALL FLOORS.

LEGEND: --

Project:

ADDITIONAL PROPOSED BUILDING PLAN OF PHASE-2 OF GROUP HOUSING COLONY FOR AN AREA MEASURING 34.0229 ACRES(LICENSE NO.246 OF 2007 DATED 29.10.2007, LICENSE NO.56 OF 2011 DATED 23.06.2011, LICENSE NO.37 OF 2012 DATED 22.04.2012, LICENSE NO.66 OF 2012 DATED 21.06.2012,LICENSE NO.67 OF 2012 DATED 21.06.2012, LICENSE NO.43 OF 2014 DATED 16.06.2014 AND 2014 DATED 16.06.2014 AND LICENSE NO.44 OF 2014 DATED 16.06.2014) IN SECTOR-104, GURUGRAM MANESAR URBAN COMPLEX BEING DEVELOPED BY JUVENTUS ESTATE LTD. AND OTHERS

Associate Architects

RISIMIS ARCHITECTS






RMS ARCHITECTS PVT. LTD.

69,Nero Niyos Bhawani Kunj (Behind D2), Vasont Kunj, New Delhi-110070.

Tel: 011-26898616,26898617

WWW.RSMS-ARCH.COM

Stamp area containing various official seals and signatures, including the architect's seal and the client's seal.

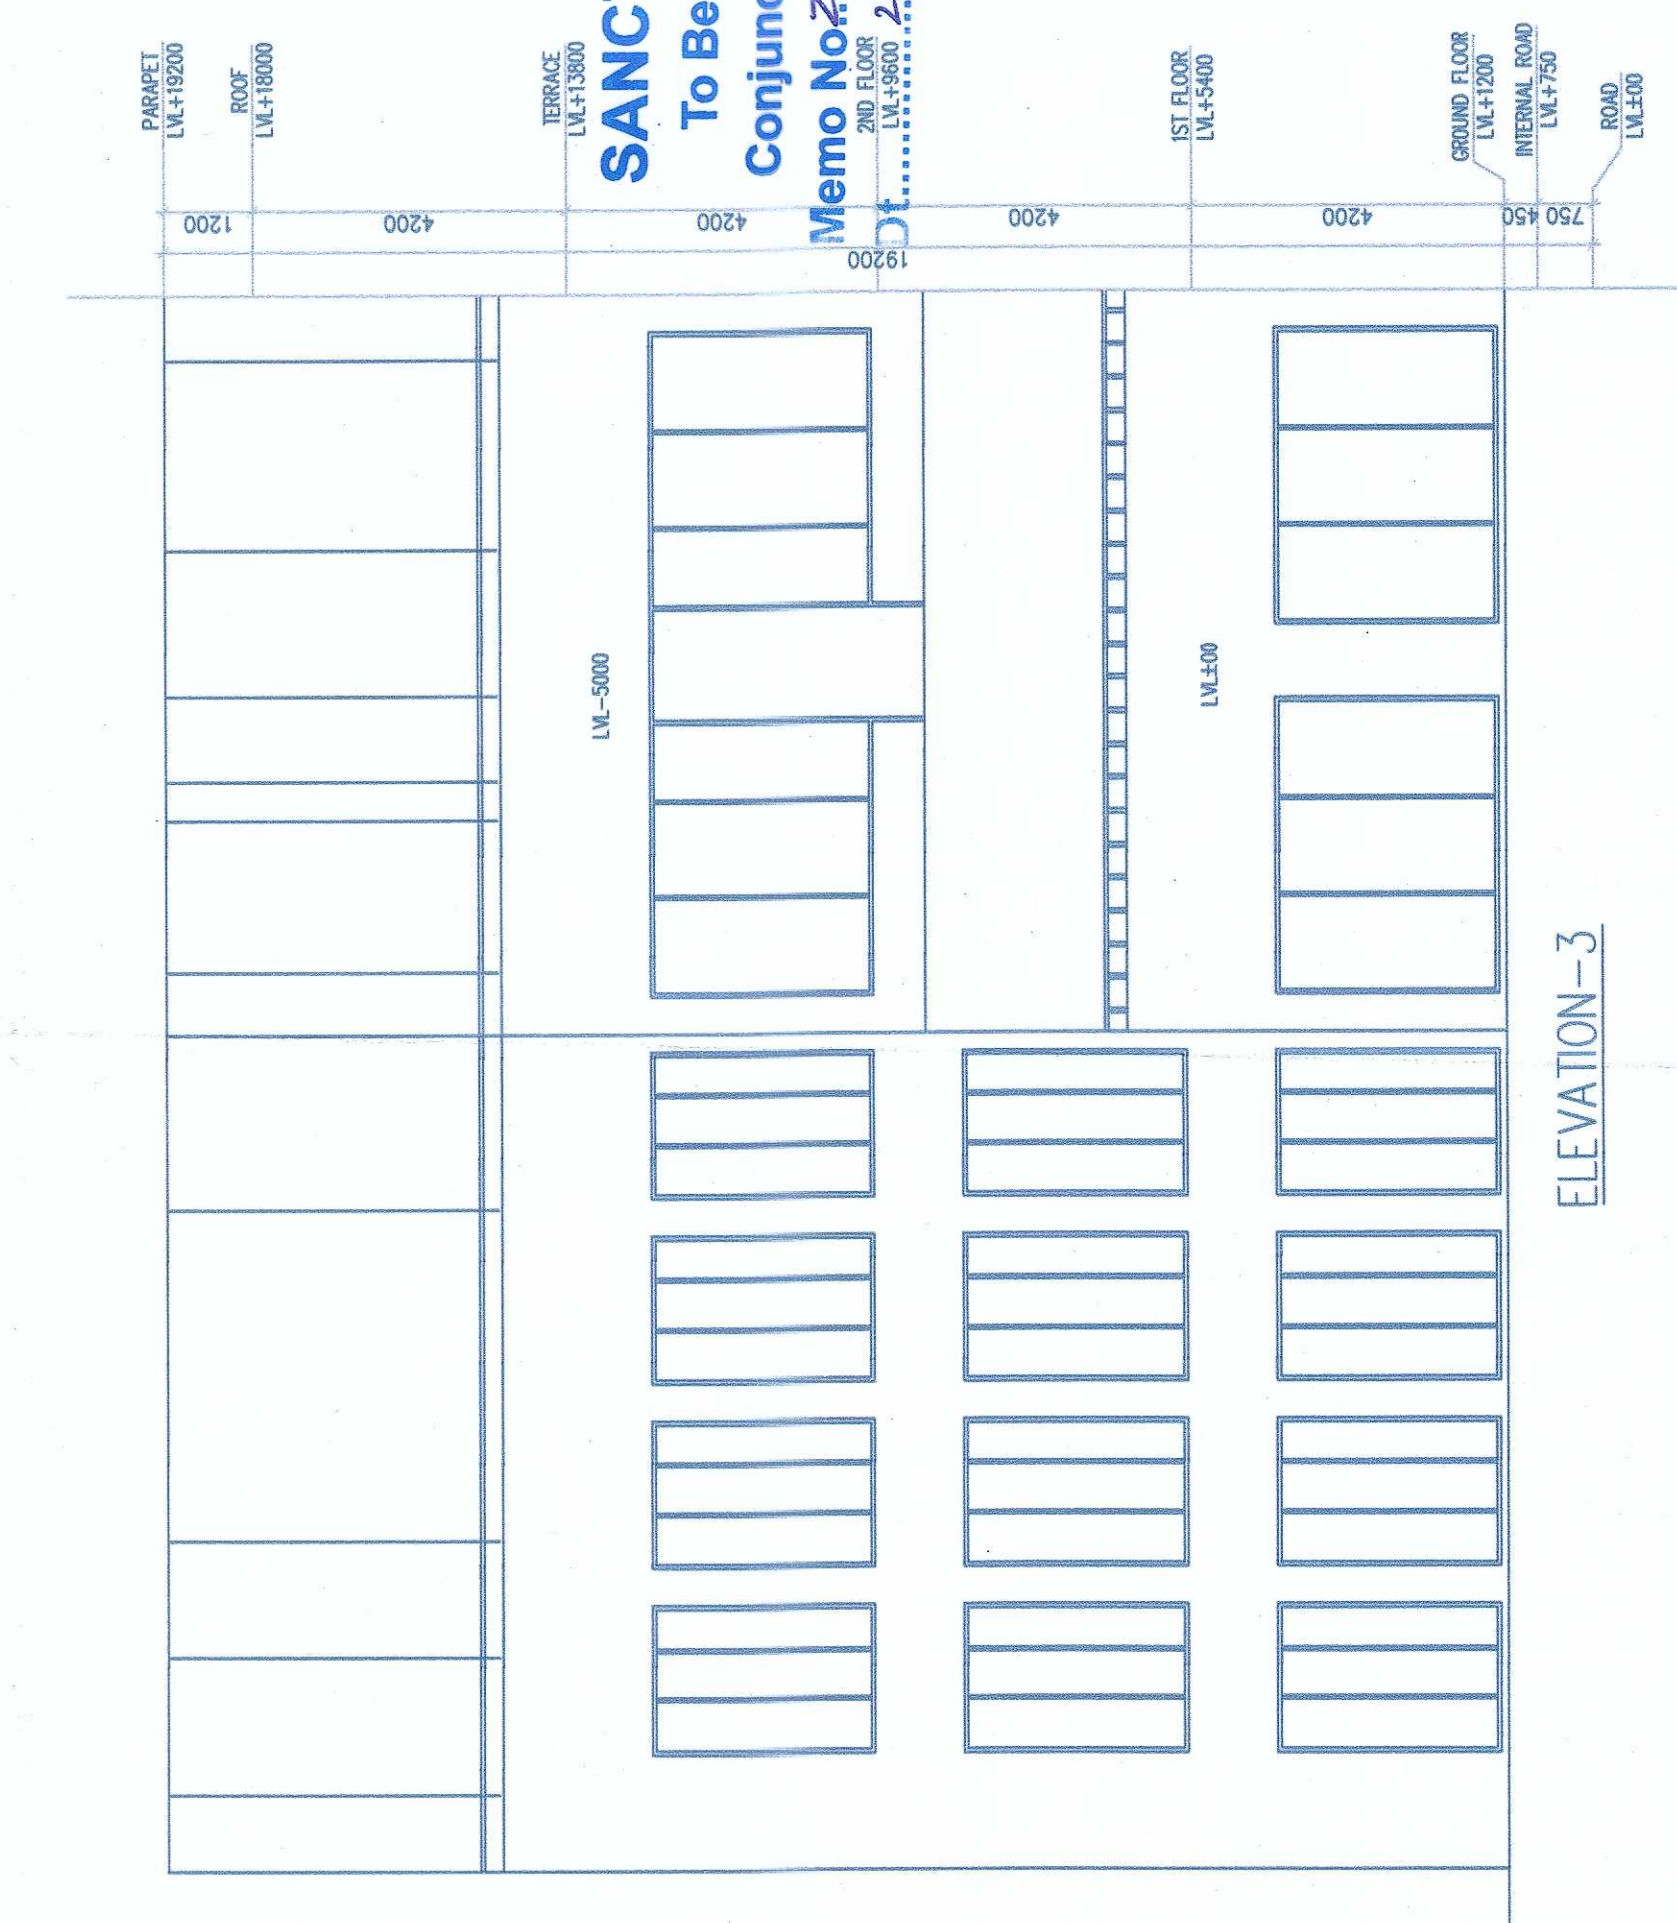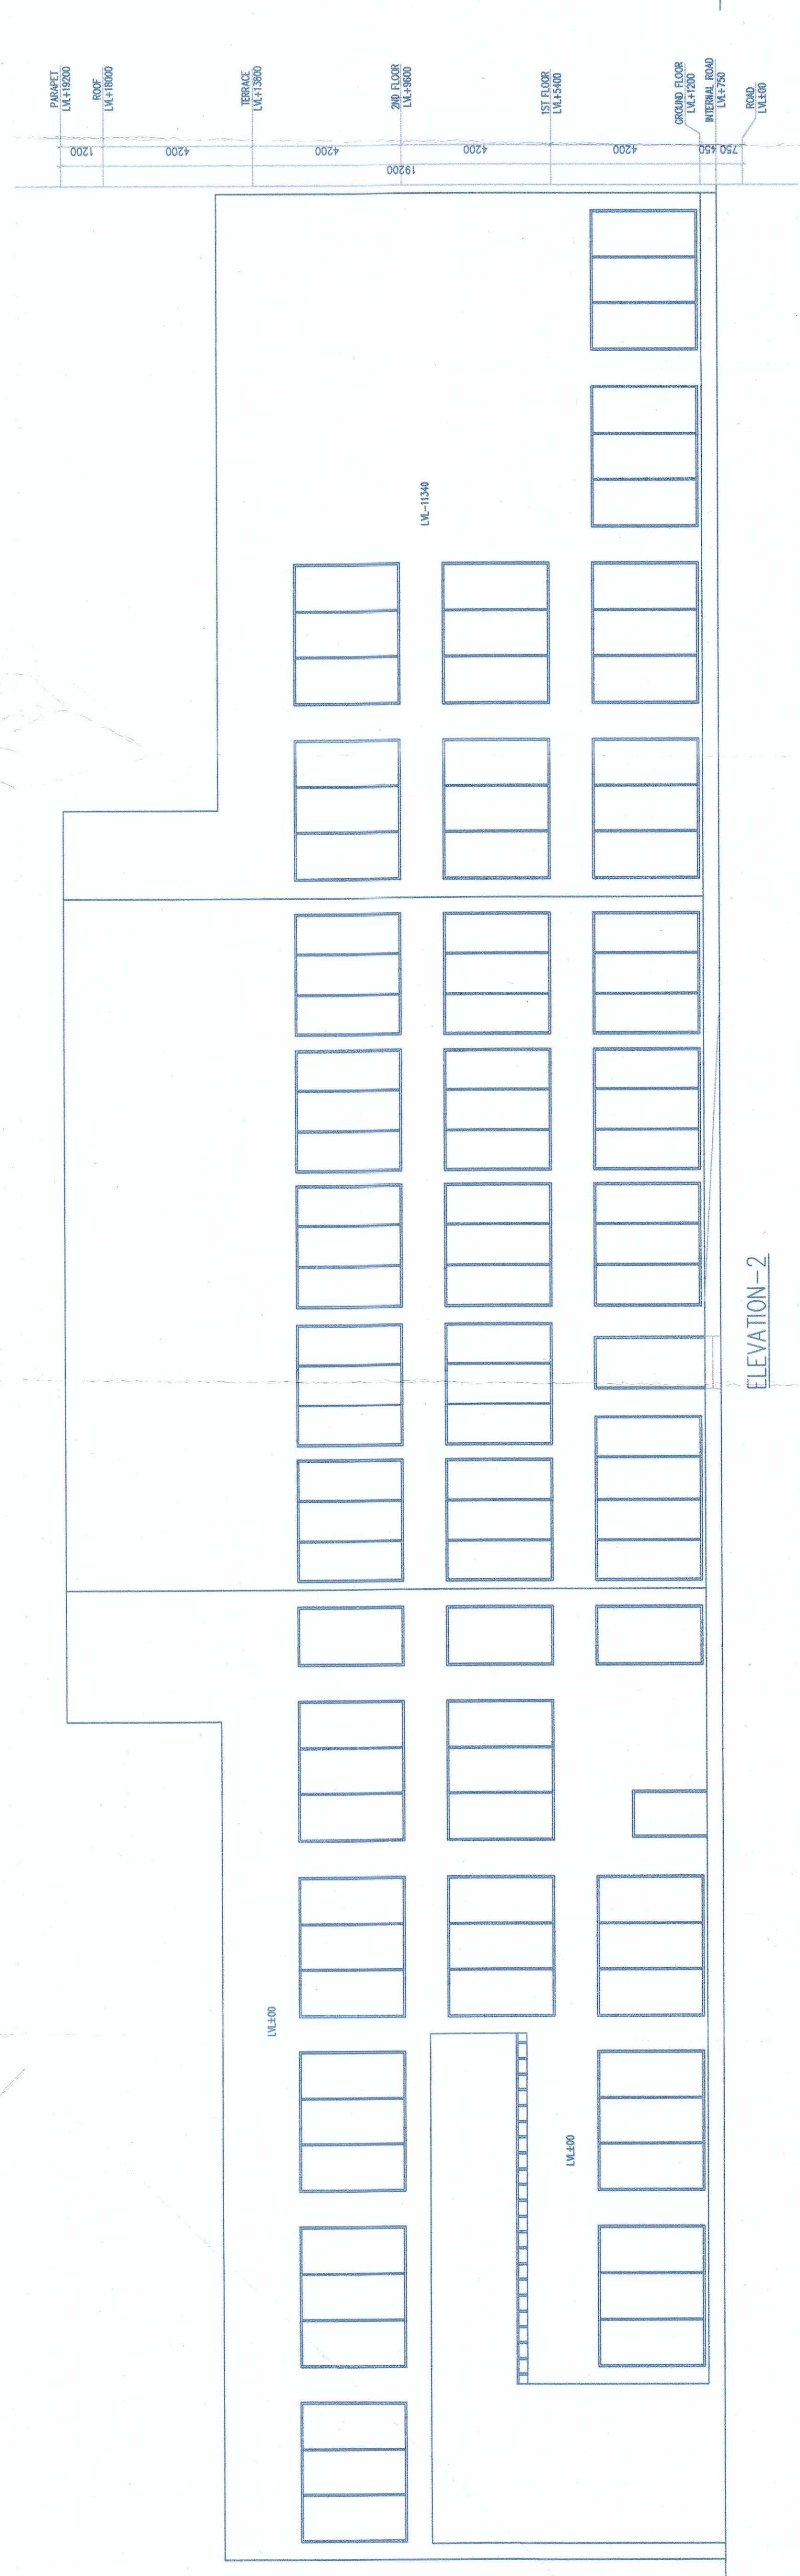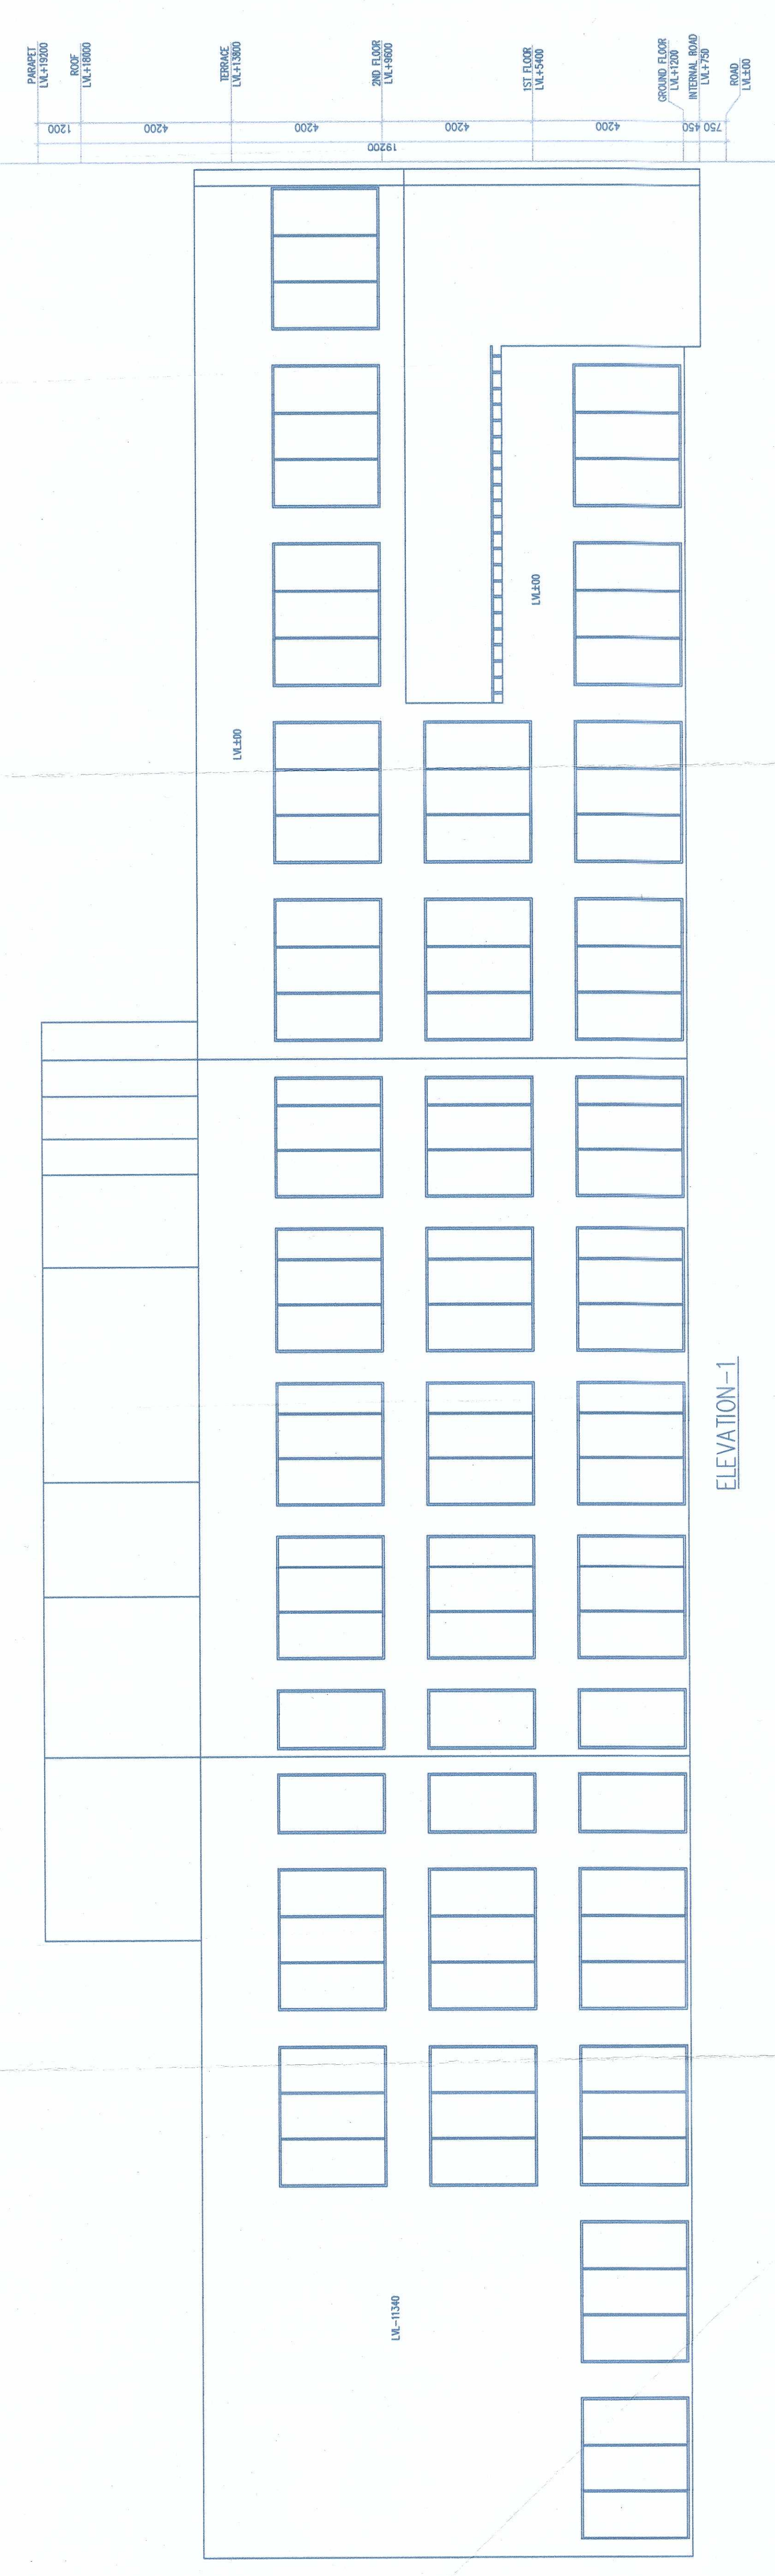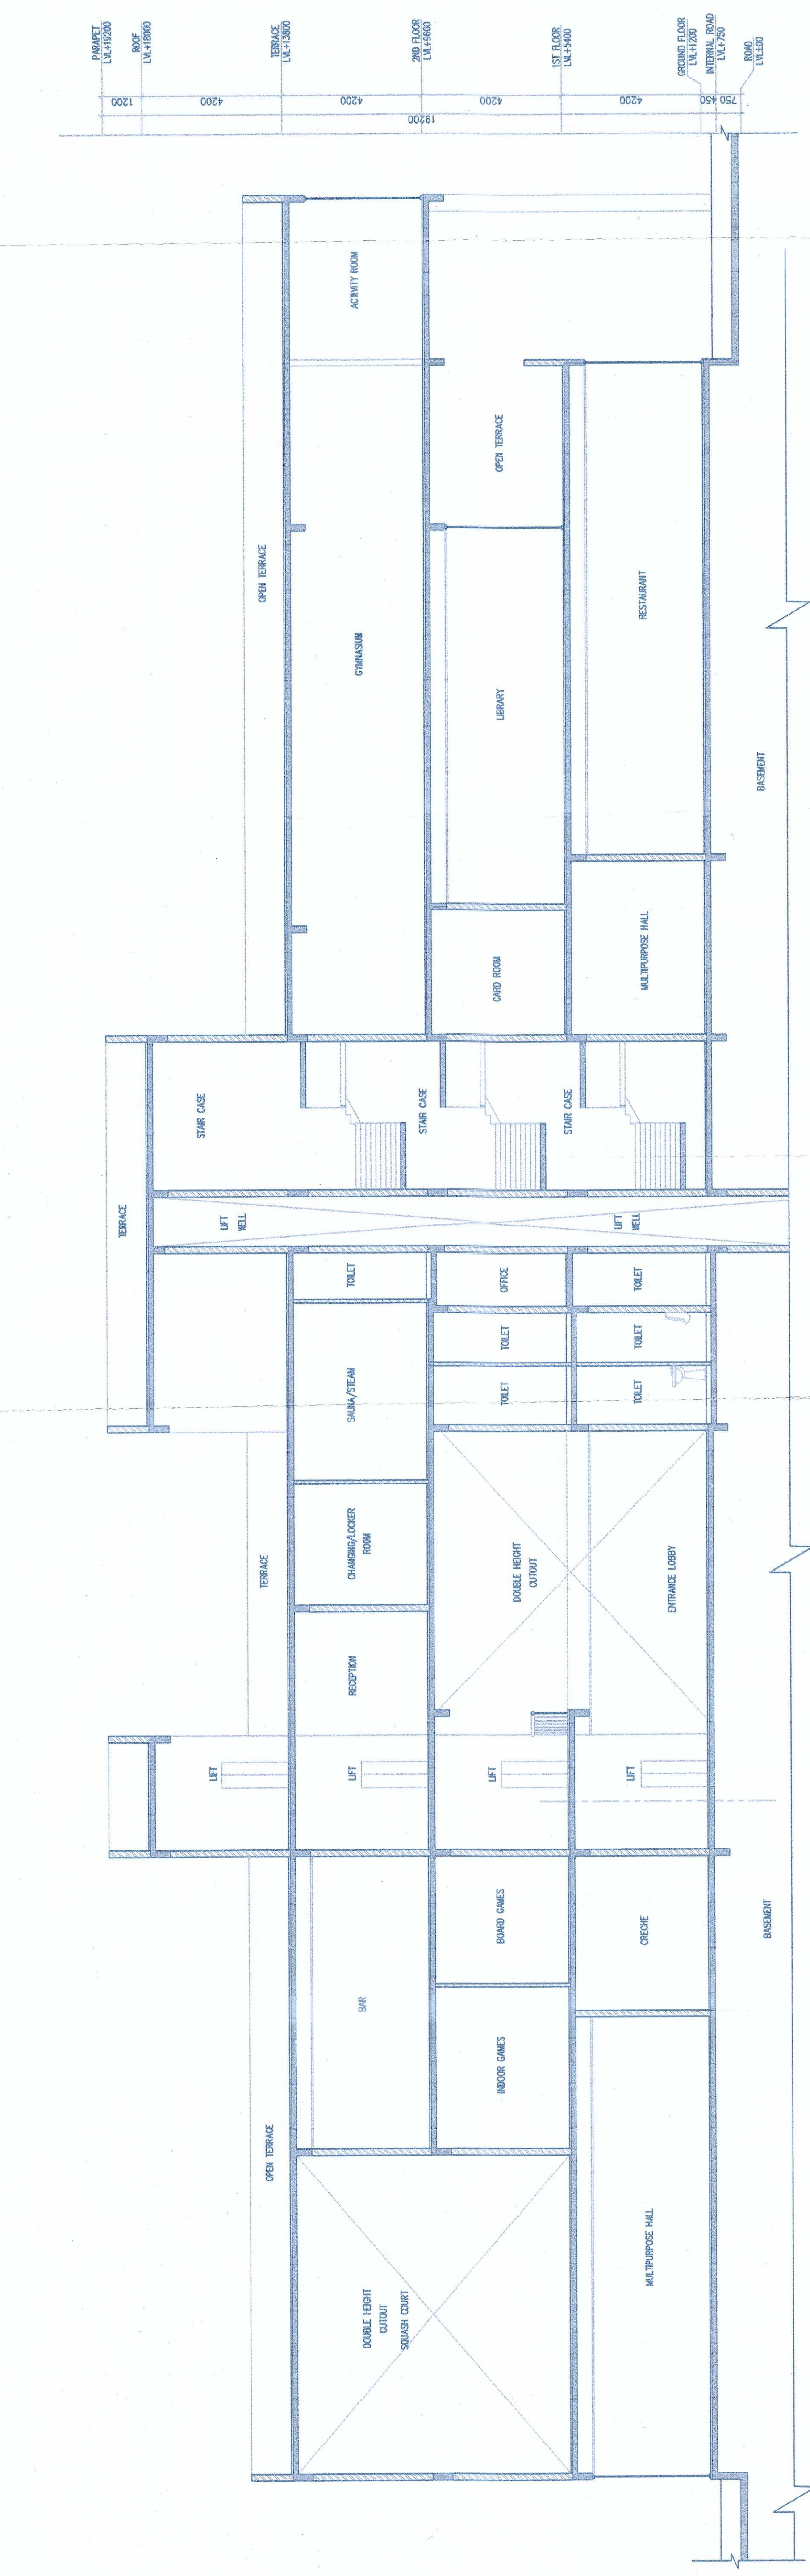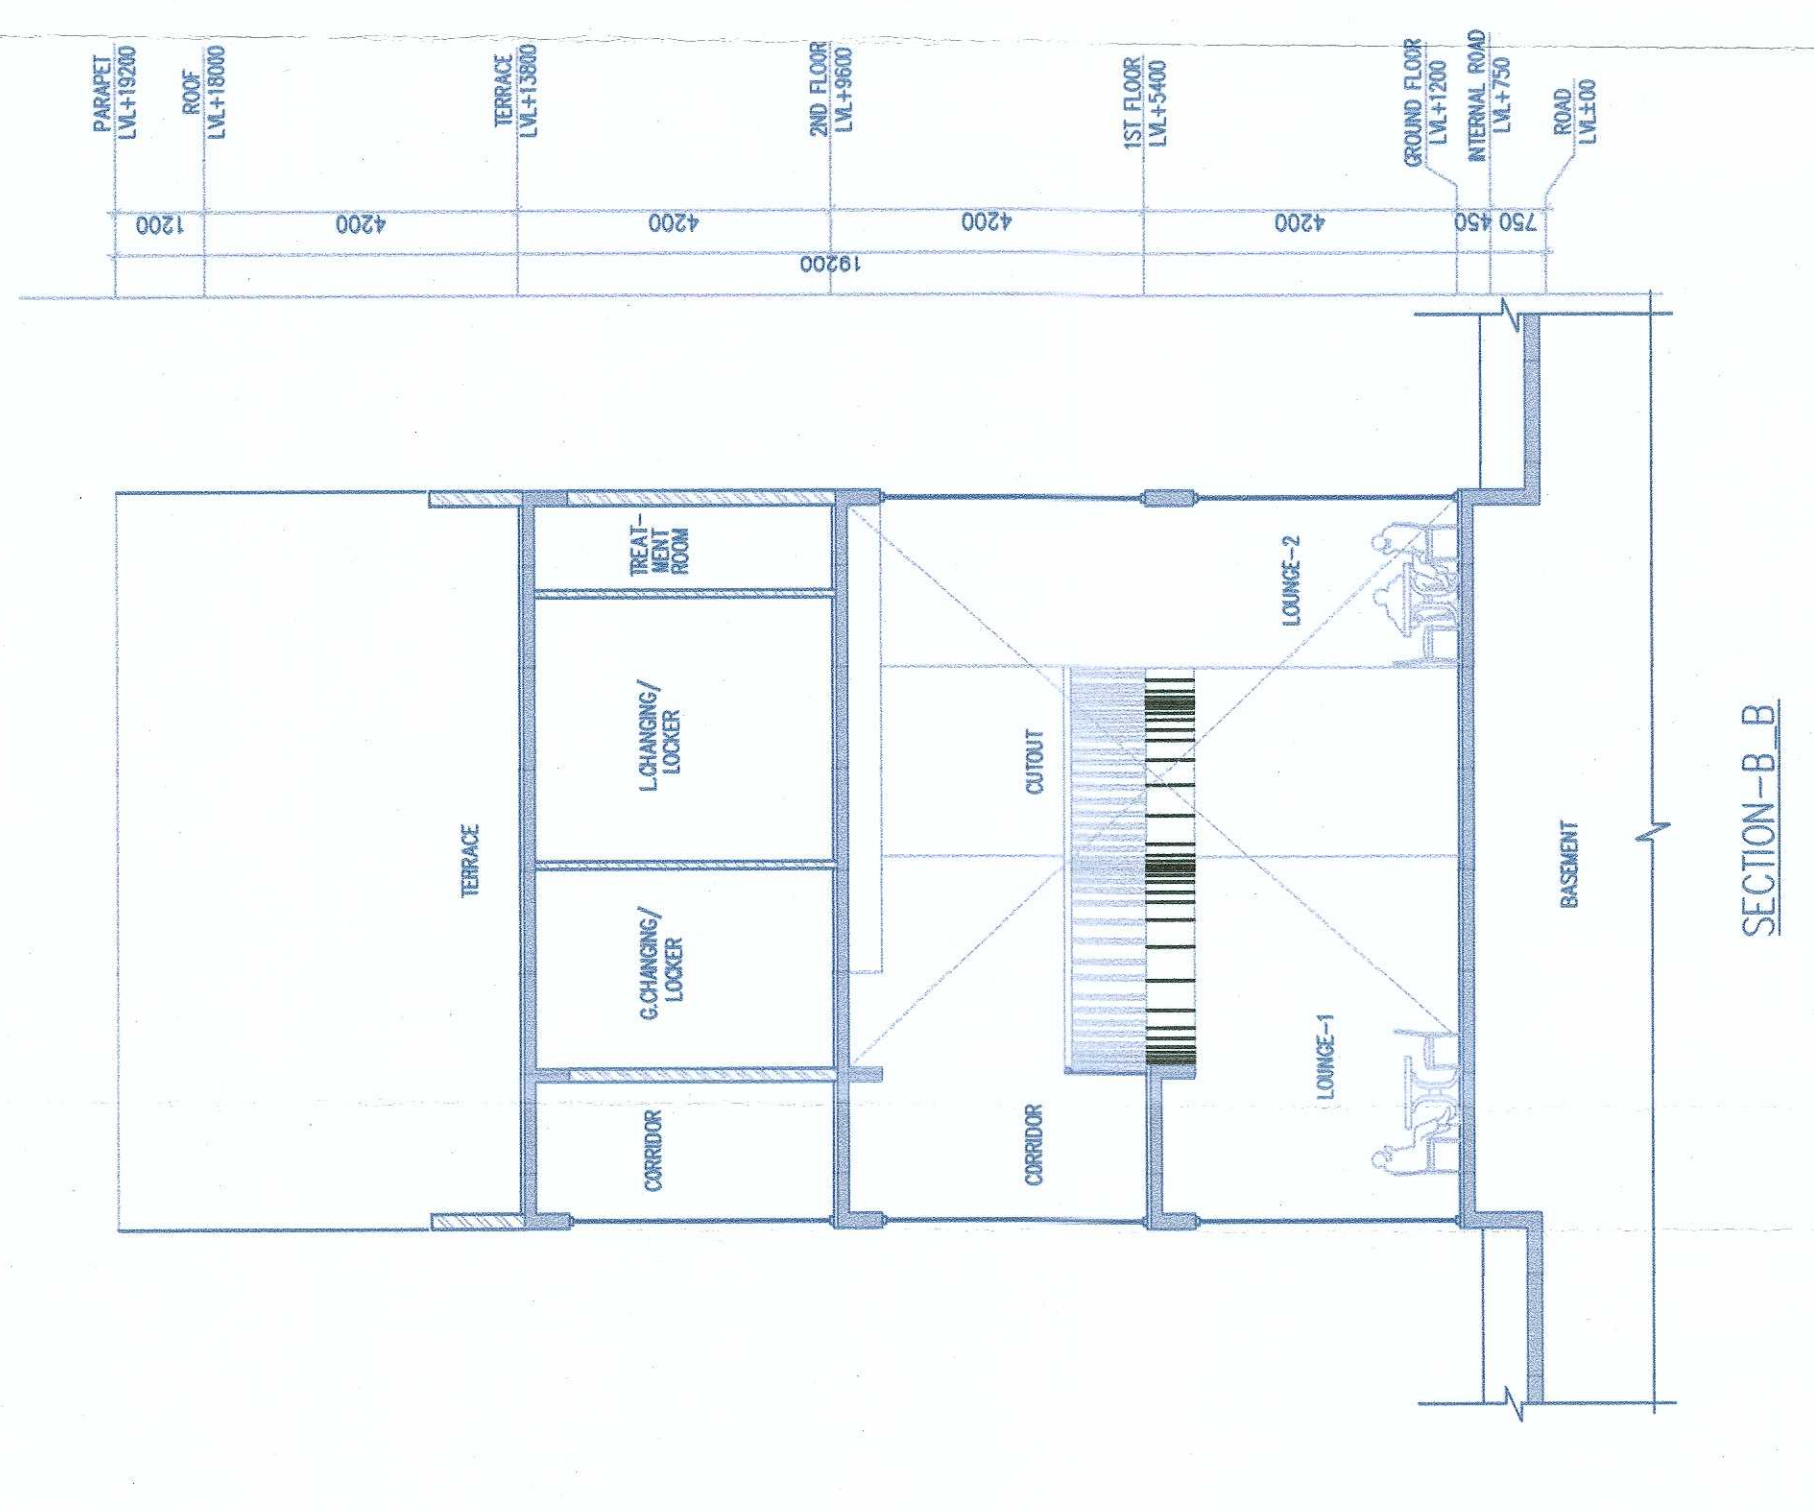

Scale : 1:100

Drawing No: --

August - 2017.

Drawing Title: --

ELEVATION-1,2,3 & SECTION-A-A & B-B (COMMUNITY BUILDING-1)

CC-03

HERO RES. SEC-104