
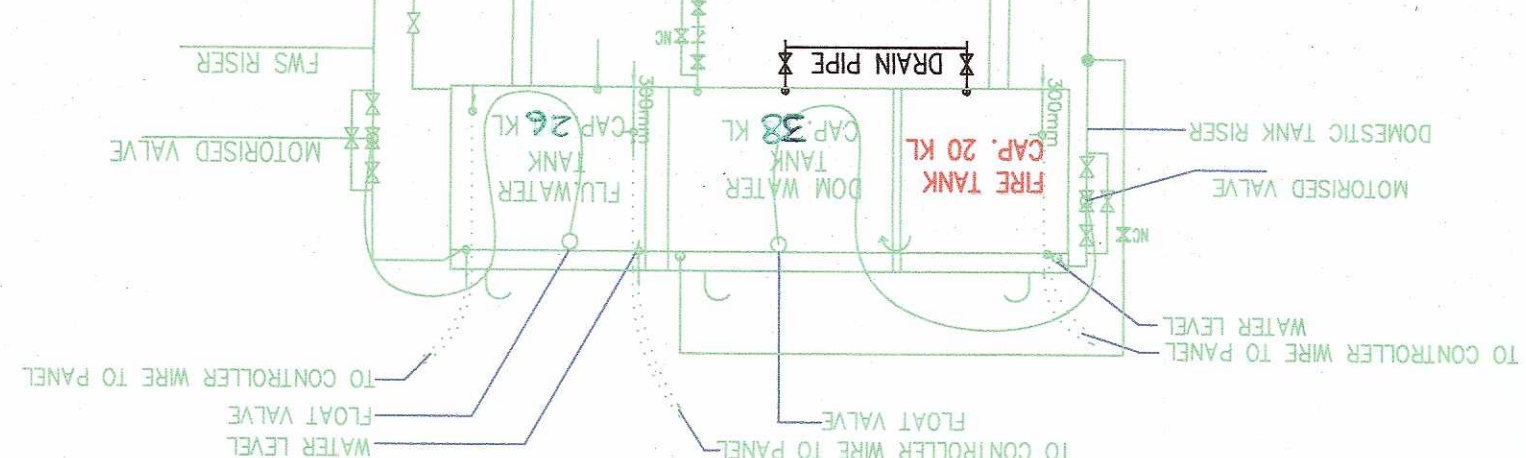


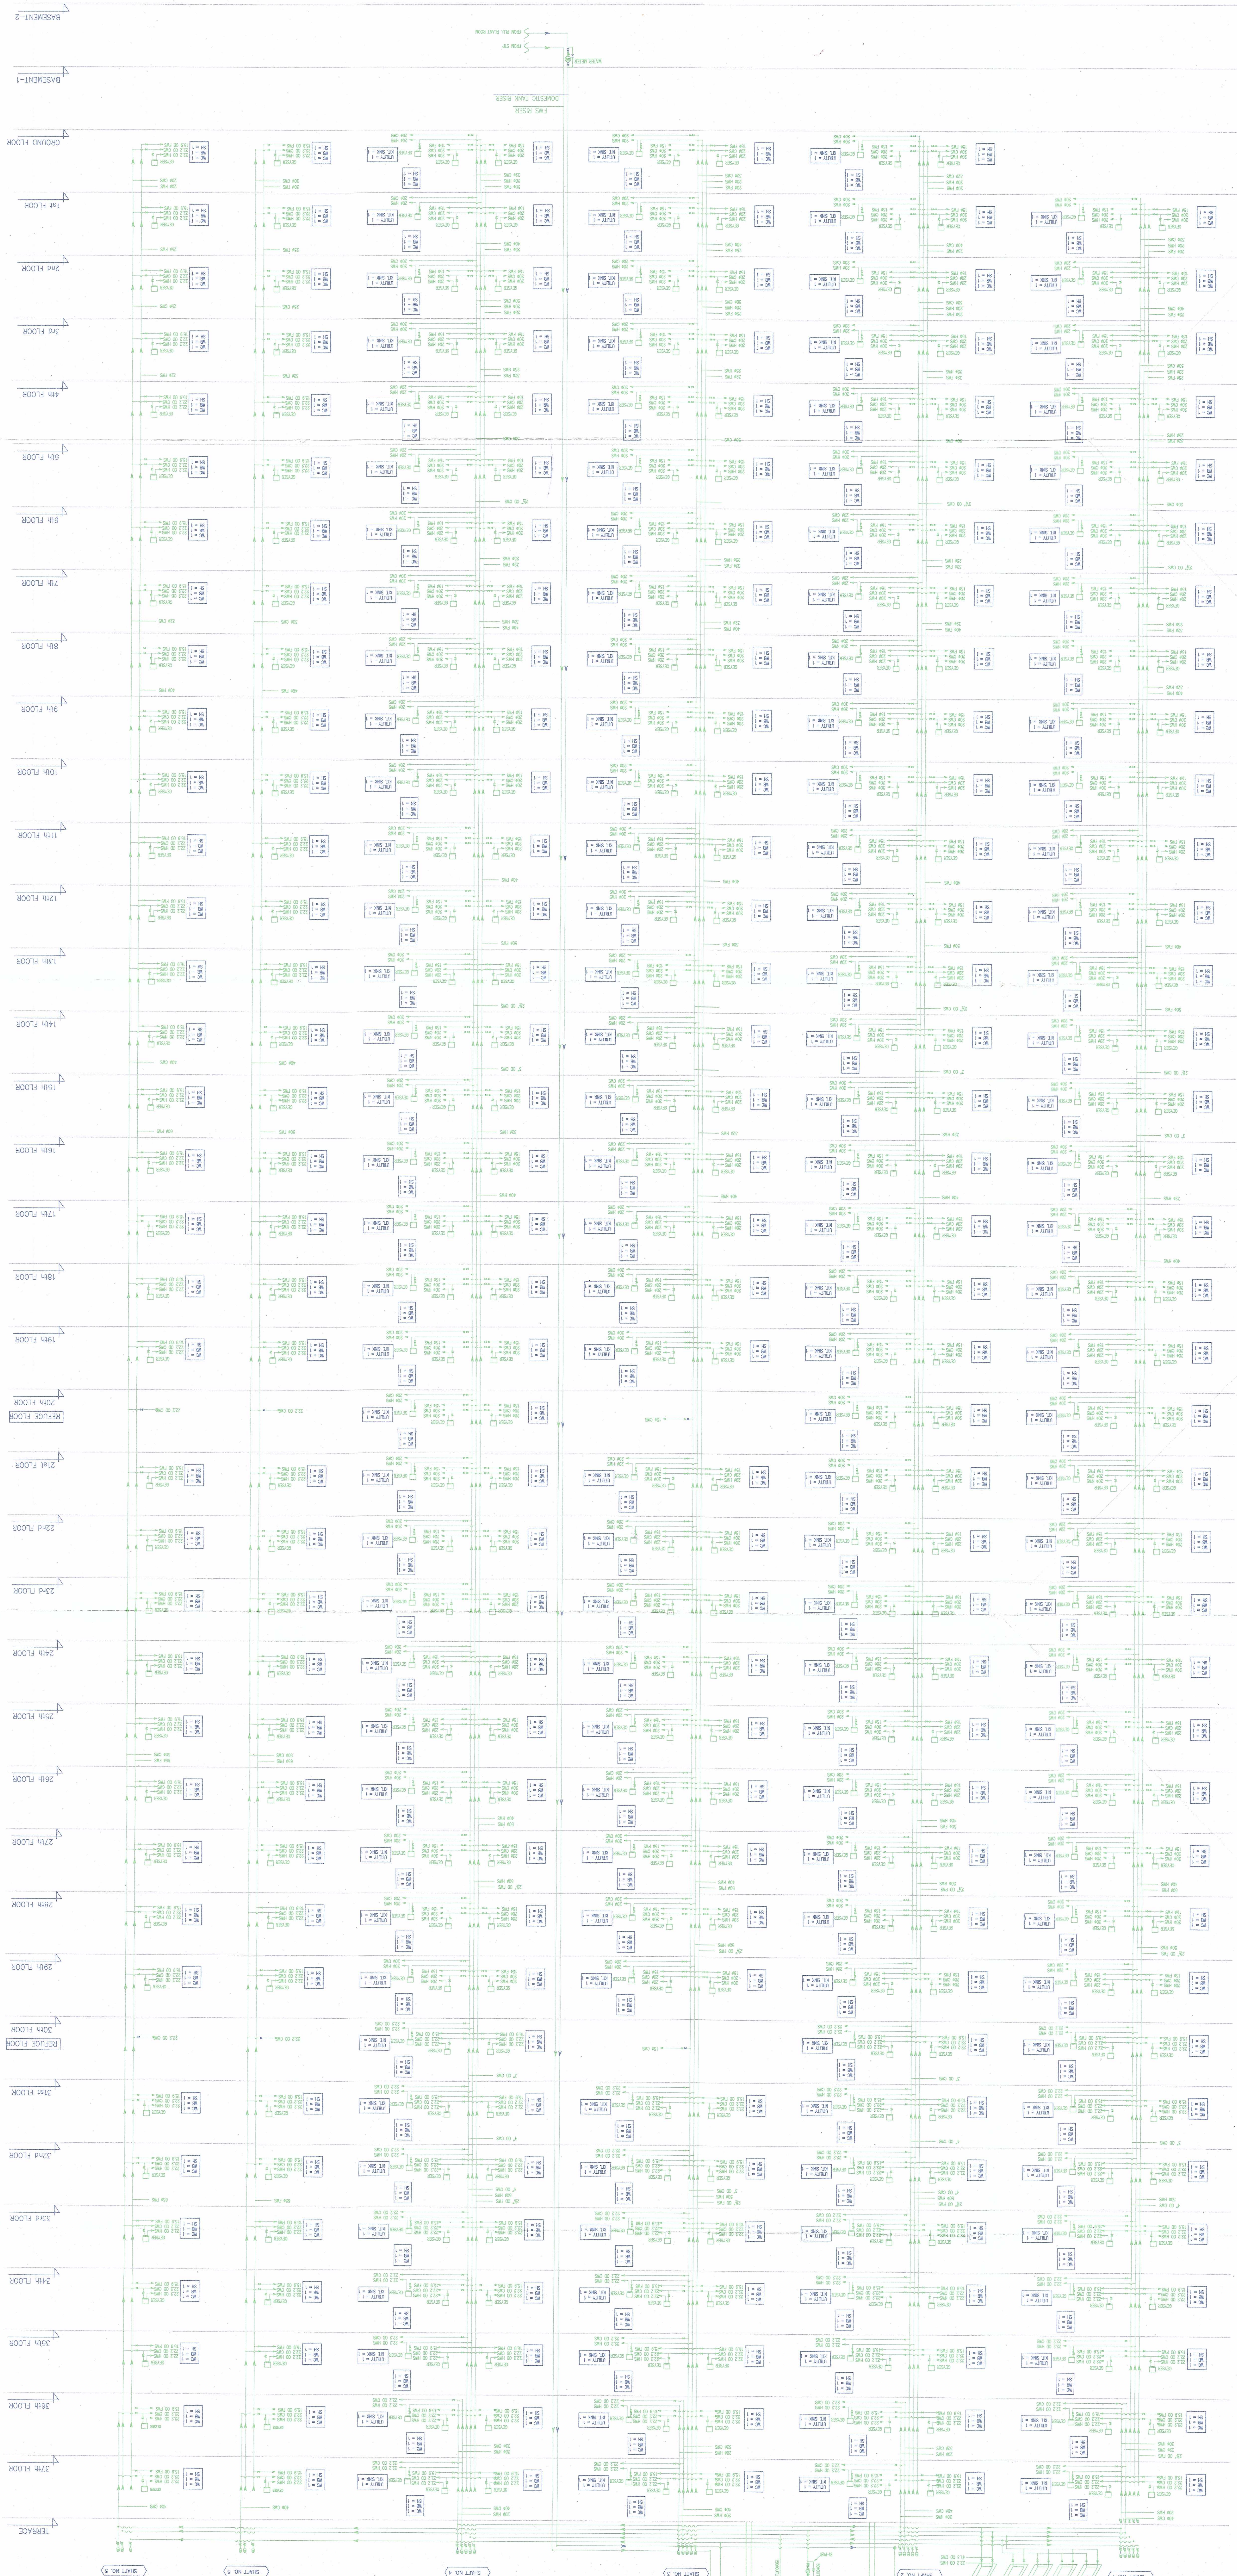

1. BUILDING WILL BE DESIGNED  
STRUCTURES)  
AS PER RELEVANT IS CODES FOR EARTH  
QUAKE RESISTANCE  
2. BUILDING IS HAS AUTOMATIC  
SPRINKLER SYSTEM ON ALL FLOORS.

[illegible]

Project: **Phase 2** - BUILDING PLAN OF MEASURING 34.0229 ACRES) 29.10.2007, LICENSE NO.55 OF 2011 DATED 23.06.2011, 22.04.2012, LICENSE NO.66 OF 2011 DATED 21.06.2012, LICENSE NO.67 OF 2012, LICENSE NO.43 OF 2014 DATED 16.06.2014 AND LICENSE NO.44 OF 2014 DATED 16.06.2014, IN SECTOR-104, CURRUMANGALMANEAS URBAN COMPLEX BEING DEVELOPED BY JOYENTERS ESTATE LTD. AND OTHERS

Associate Architects



RSMS ARCHITECTS PVT. LTD.  
69, Nara Nilwas Bhawan! Kunj  
(Behind D2), Vasant Kunj,  
New Delhi-110070.  
Tel: 011-268988616, 268988617  
www.rsms-arch.com

This is a PROVISIONAL APPROVED BUILDING PLAN  
only for purpose of issuing  
objection from the general public  
Architect (H)  
Deputy of Town and County Planning  

2019/1/7  
 (16)  
 (S.O. 1336)  
 To Be Read In  
 Conjunction With  
 Memo No. 27-28-29-30-1038-1039

ARCHITECT'S SEAL  
Urban & Haryana, Pan

|                  |          |
|------------------|----------|
| Scale : N.T.S    | UC-2016. |
| Drawing Title :- |          |
| Drawing No:-     |          |

WATER SUPPLY SCHEMATIC  
TOWER-1  
SD-01

HERO RESL  
SEC. -104-