



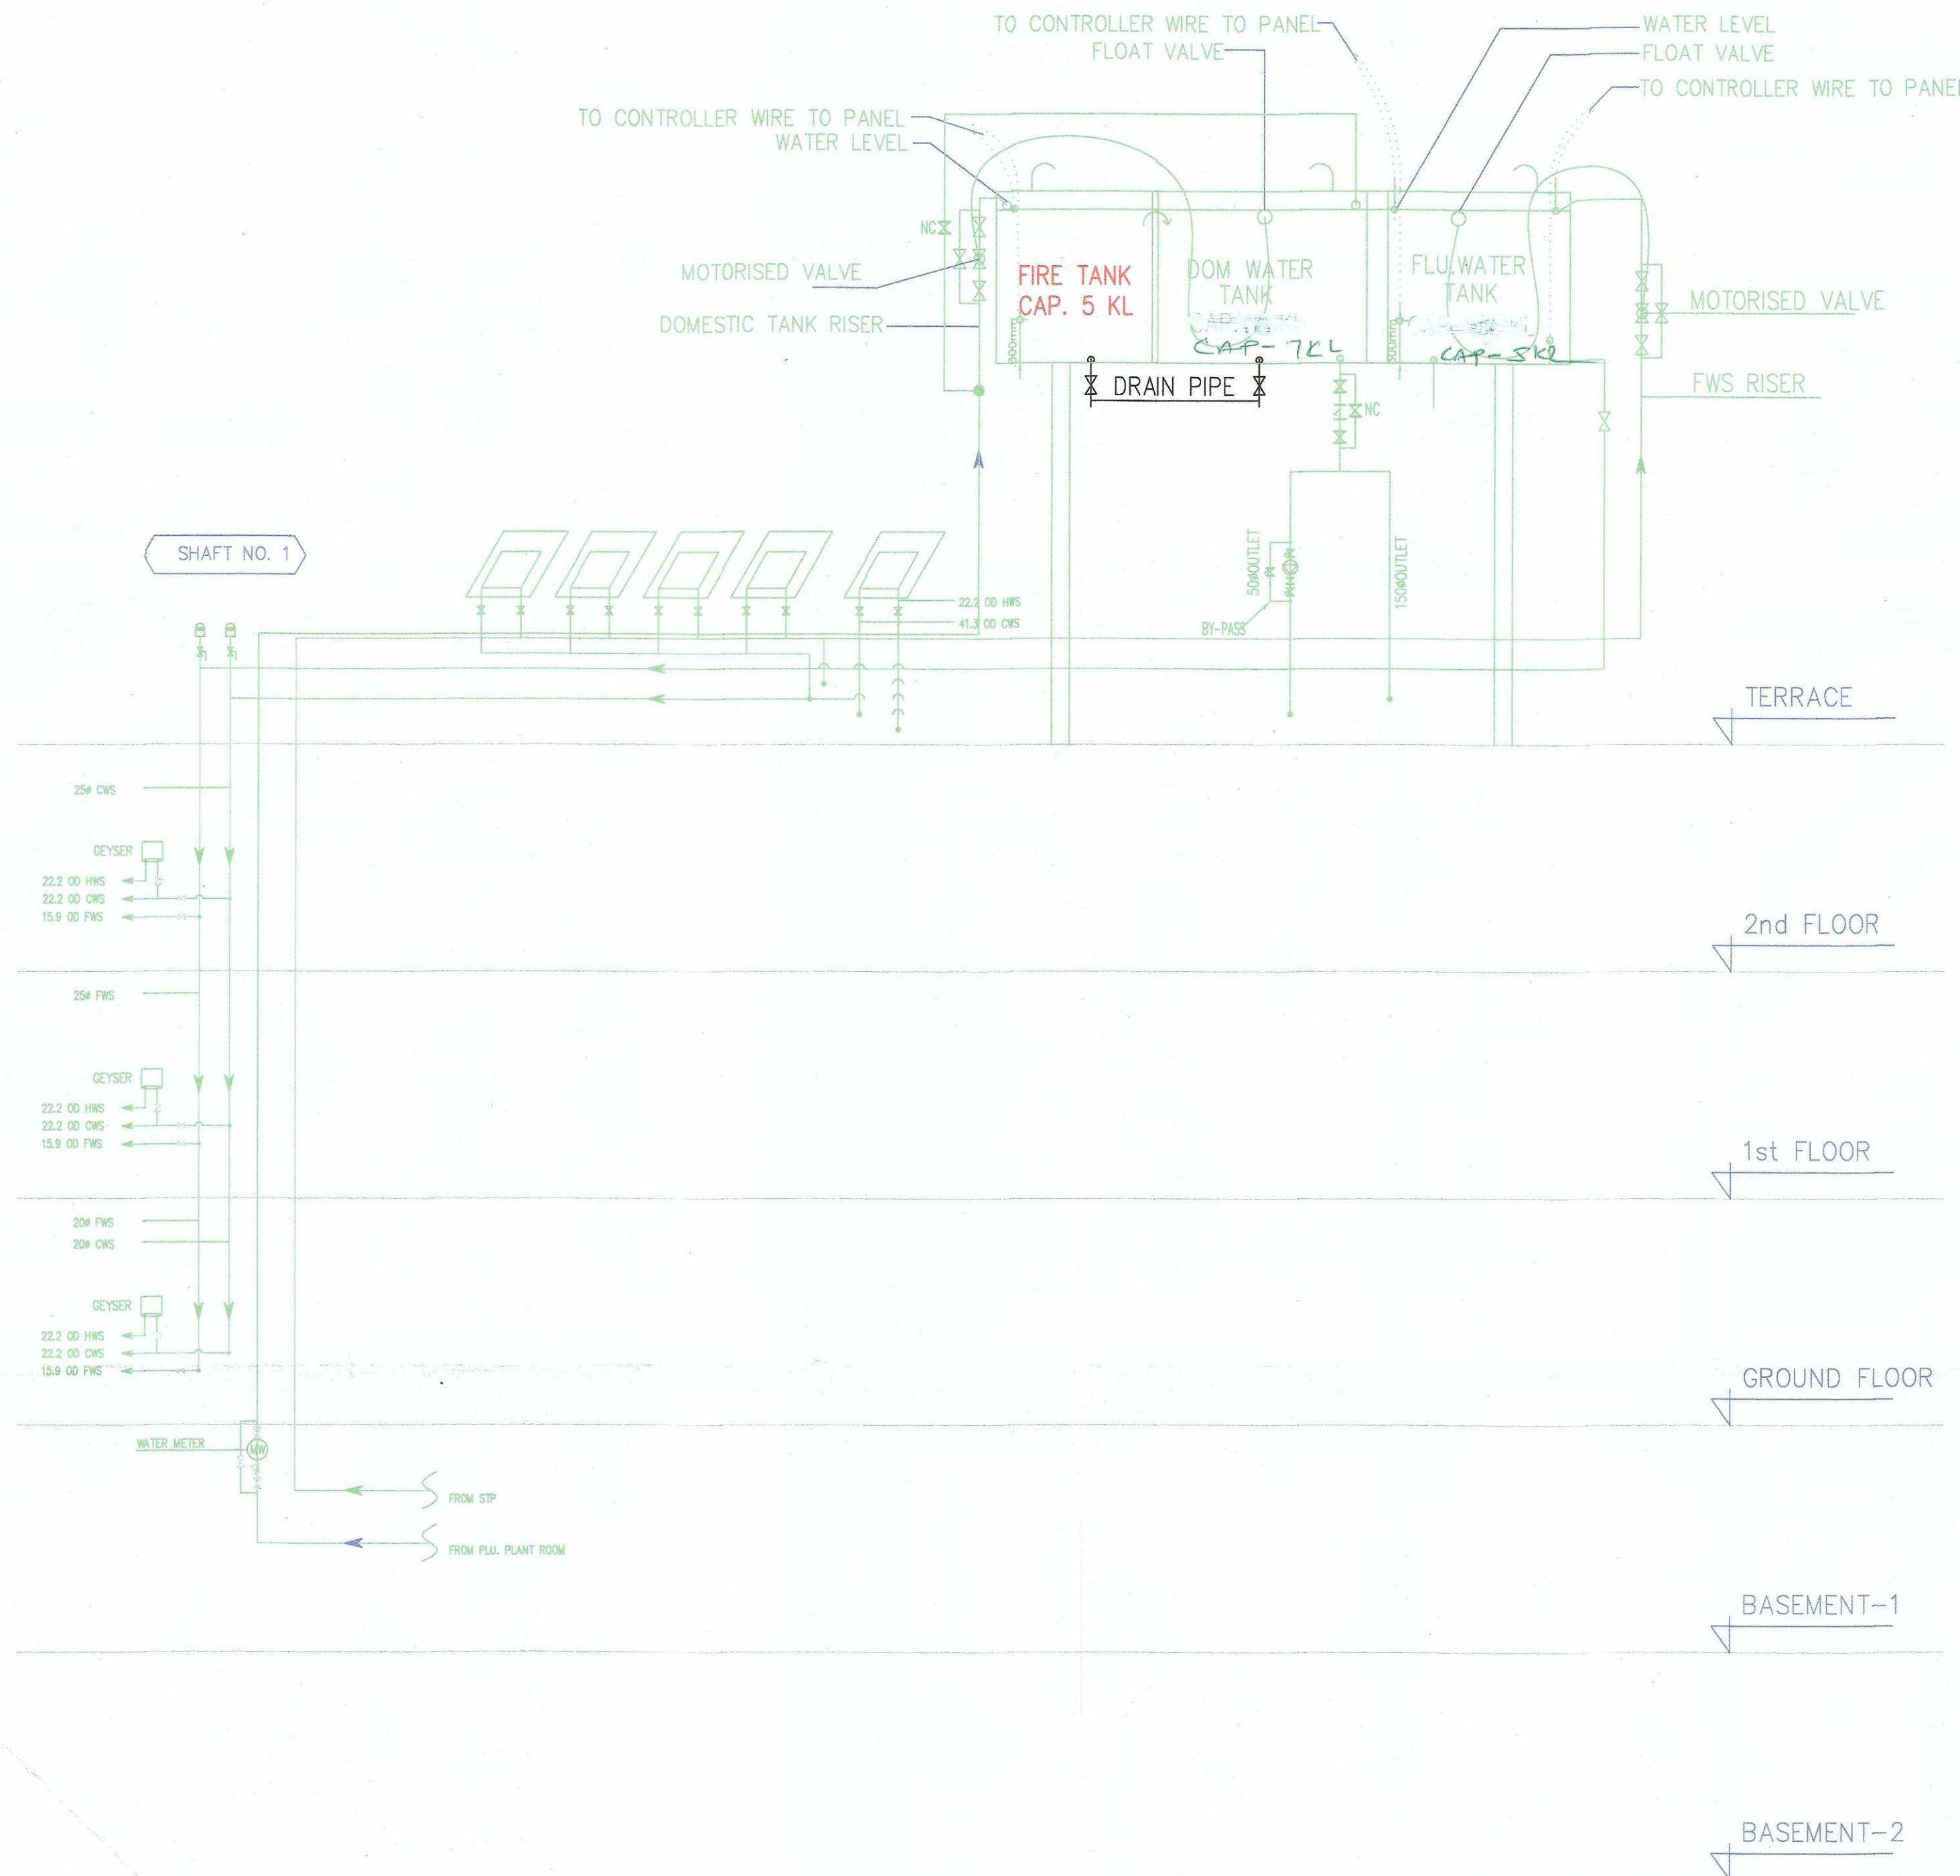

COMMUNITY BUILDING -2

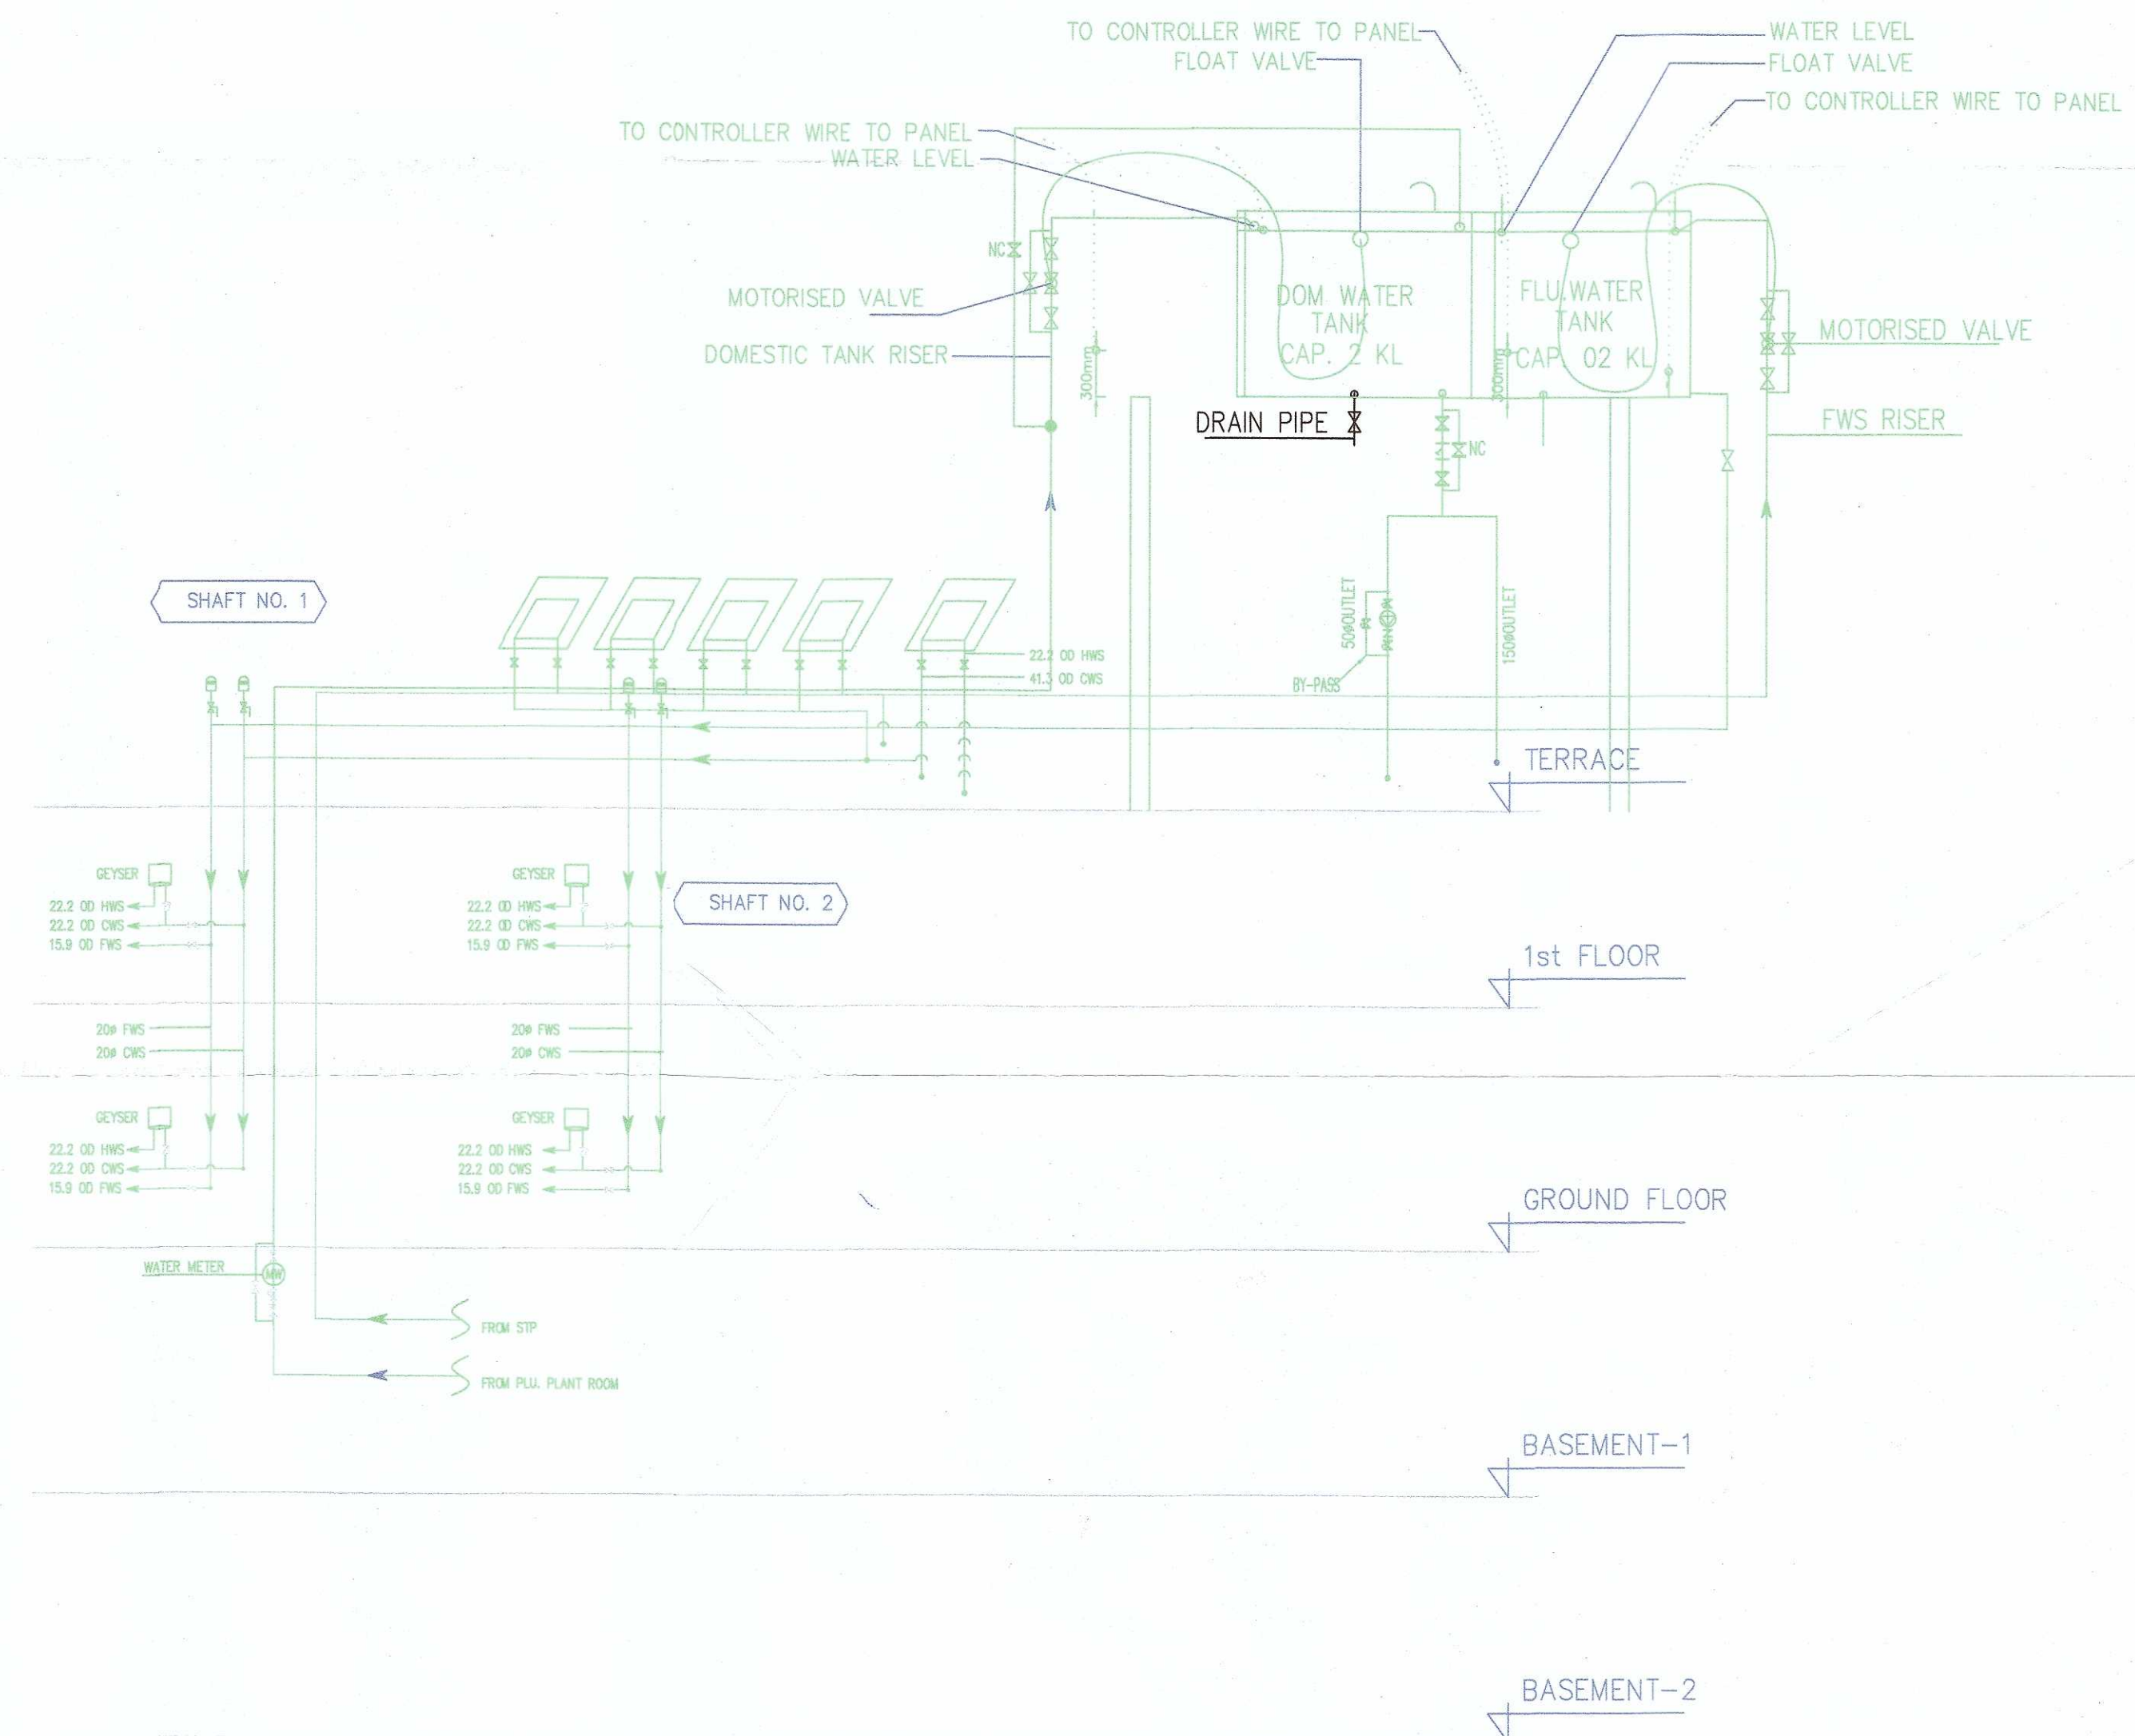

NURSERY SCHOOL

LEGEND	
1	COLD WATER SUPPLY PIPE FOR UPPER TWO FLOOR
2	COLD WATER SUPPLY PIPE FOR GF TO 12TH FLOOR
3	FLUSHING WATER SUPPLY PIPE
4	HOT WATER SUPPLY PIPE FOR UPPER TWO FLOOR
5	HOT WATER SUPPLY PIPE FOR GF TO 12TH FLOOR
6	FLUSHING WATER SUPPLY RISER PIPE
7	COLD WATER SUPPLY RISER PIPE
8	PRESSURE REDUCING VALVE
9	BALL VALVE
9A	BUTTERFLY VALVE
10	NON RETURN VALVE
11	BOOSTER PUMP
12	GEYSER
13	WATER METER WITH BY PASS ARRANGEMENT
14	AIR RELEASE VENT COWL

Note :-

1. BUILDING WILL BE DESIGNED (STRUCTURES) AS PER RELEVANT IS CODES FOR EARTH QUAKE RESISTANCE.
2. BUILDING IS HAS AUTOMATIC SPRINKLER SYSTEM ON ALL FLOORS.

This is a "PROVISIONAL APPROVED BUILDING PLAN" only for purpose of inviting objection from the general public

Architect (H.O.)
Directorate of Town and Country Planning
Haryana, Chandigarh

Checked and found ok for Public Health (Internal) Service only subject to comments in forwarding letter No. 22/HQ/.....Dt. 26/9/17

Superintending Engineer
HUDA, Panchkula

SANCTIONED

To Be Read In Conjunction With

Memo No. 22-768/80(4)/2018/2187/ Dt. 24/7/2018

Project:

ADDITIONAL BUILDING PLAN OF PHASE-2 OF GROUP HOUSING COLONY FOR AN AREA MEASURING 34.0229 ACRES(LICENSE NO.246 OF 2007 DATED 29.10.2007, LICENSE NO.56 OF 2011 DATED 23.06.2011, LICENSE NO.37 OF 2012 DATED 22.04.2012, LICENSE NO.66 OF 2012 DATED 21.06.2012, LICENSE NO.67 OF 2012 DATED 21.06.2012, LICENSE NO.43 OF 2014 DATED 16.06.2014 AND LICENSE NO.44 OF 2014 DATED 16.06.2014) IN SECTOR-104, GURUGRAM MANESAR URBAN COMPLEX BEING DEVELOPED BY JUVENTUS ESTATE LTD. AND OTHERS

Associate Architects

RISMS ARCHITECTS

RSMS ARCHITECTS PVT. LTD.,
69, Nora Niwas Bhawani Kunj
(Behind D2), Vasant Kunj,
New Delhi-110070.
Tel.: 011-26898616, 26898617
www.rsms-arch.com

OWNER'S SEAL & SIGNATURE

ARCHITECT'S SEAL & SIGNATURE



Fire
Urban Local Bodies Dept.
Haryana, Panchkula

JULY-2017.

Scale : N.T.S

Drawing Title:-

Drawing No:-

WATER SUPPLY SCHEMATIC
CLUB &
NURSERY SCHOOL

SD-09

SUB.

HERO RES.
SEC.-104