


To be read in conjunction with
memo no. 993 Dtd 15/12/2017

B.T. Sharma
Secretary
B.P.C.


B.T. Sharma
Member B.P.C.

C.T.P. (H)
Chairman B.P.C.

PRODUCED BY AN AUTODESK EDUCATIONAL PRODUCT

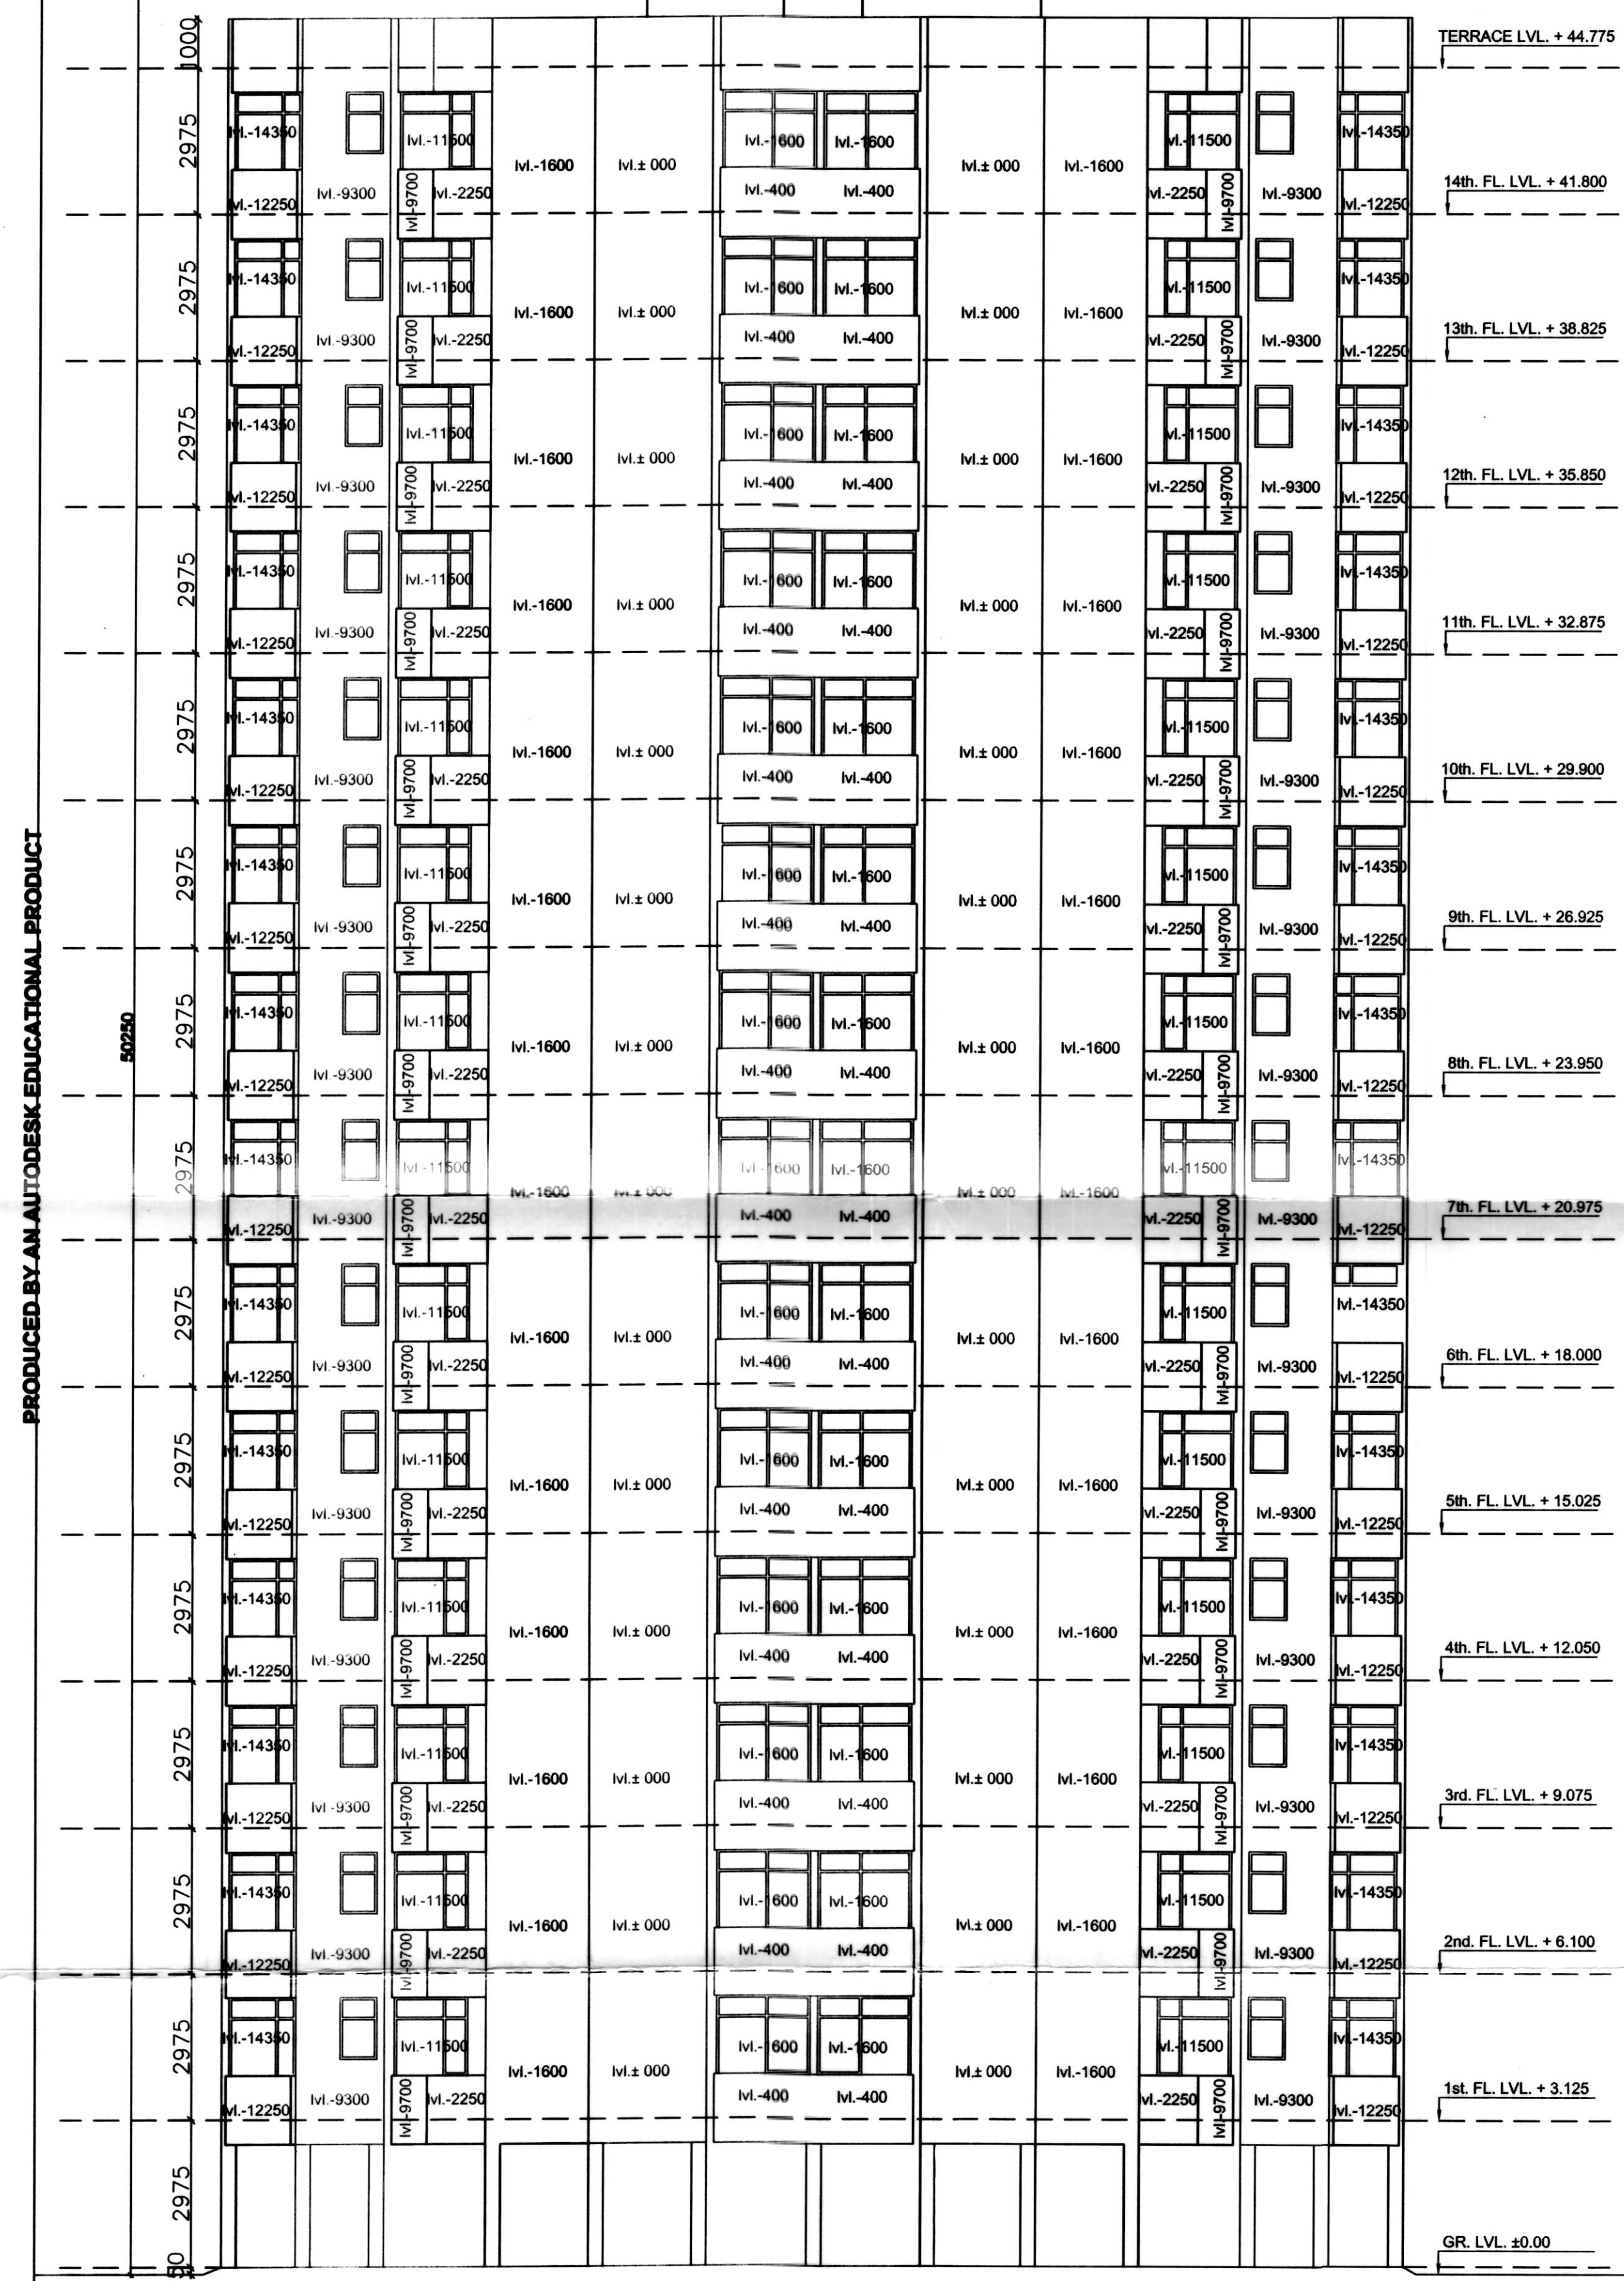

ELEVATION -1

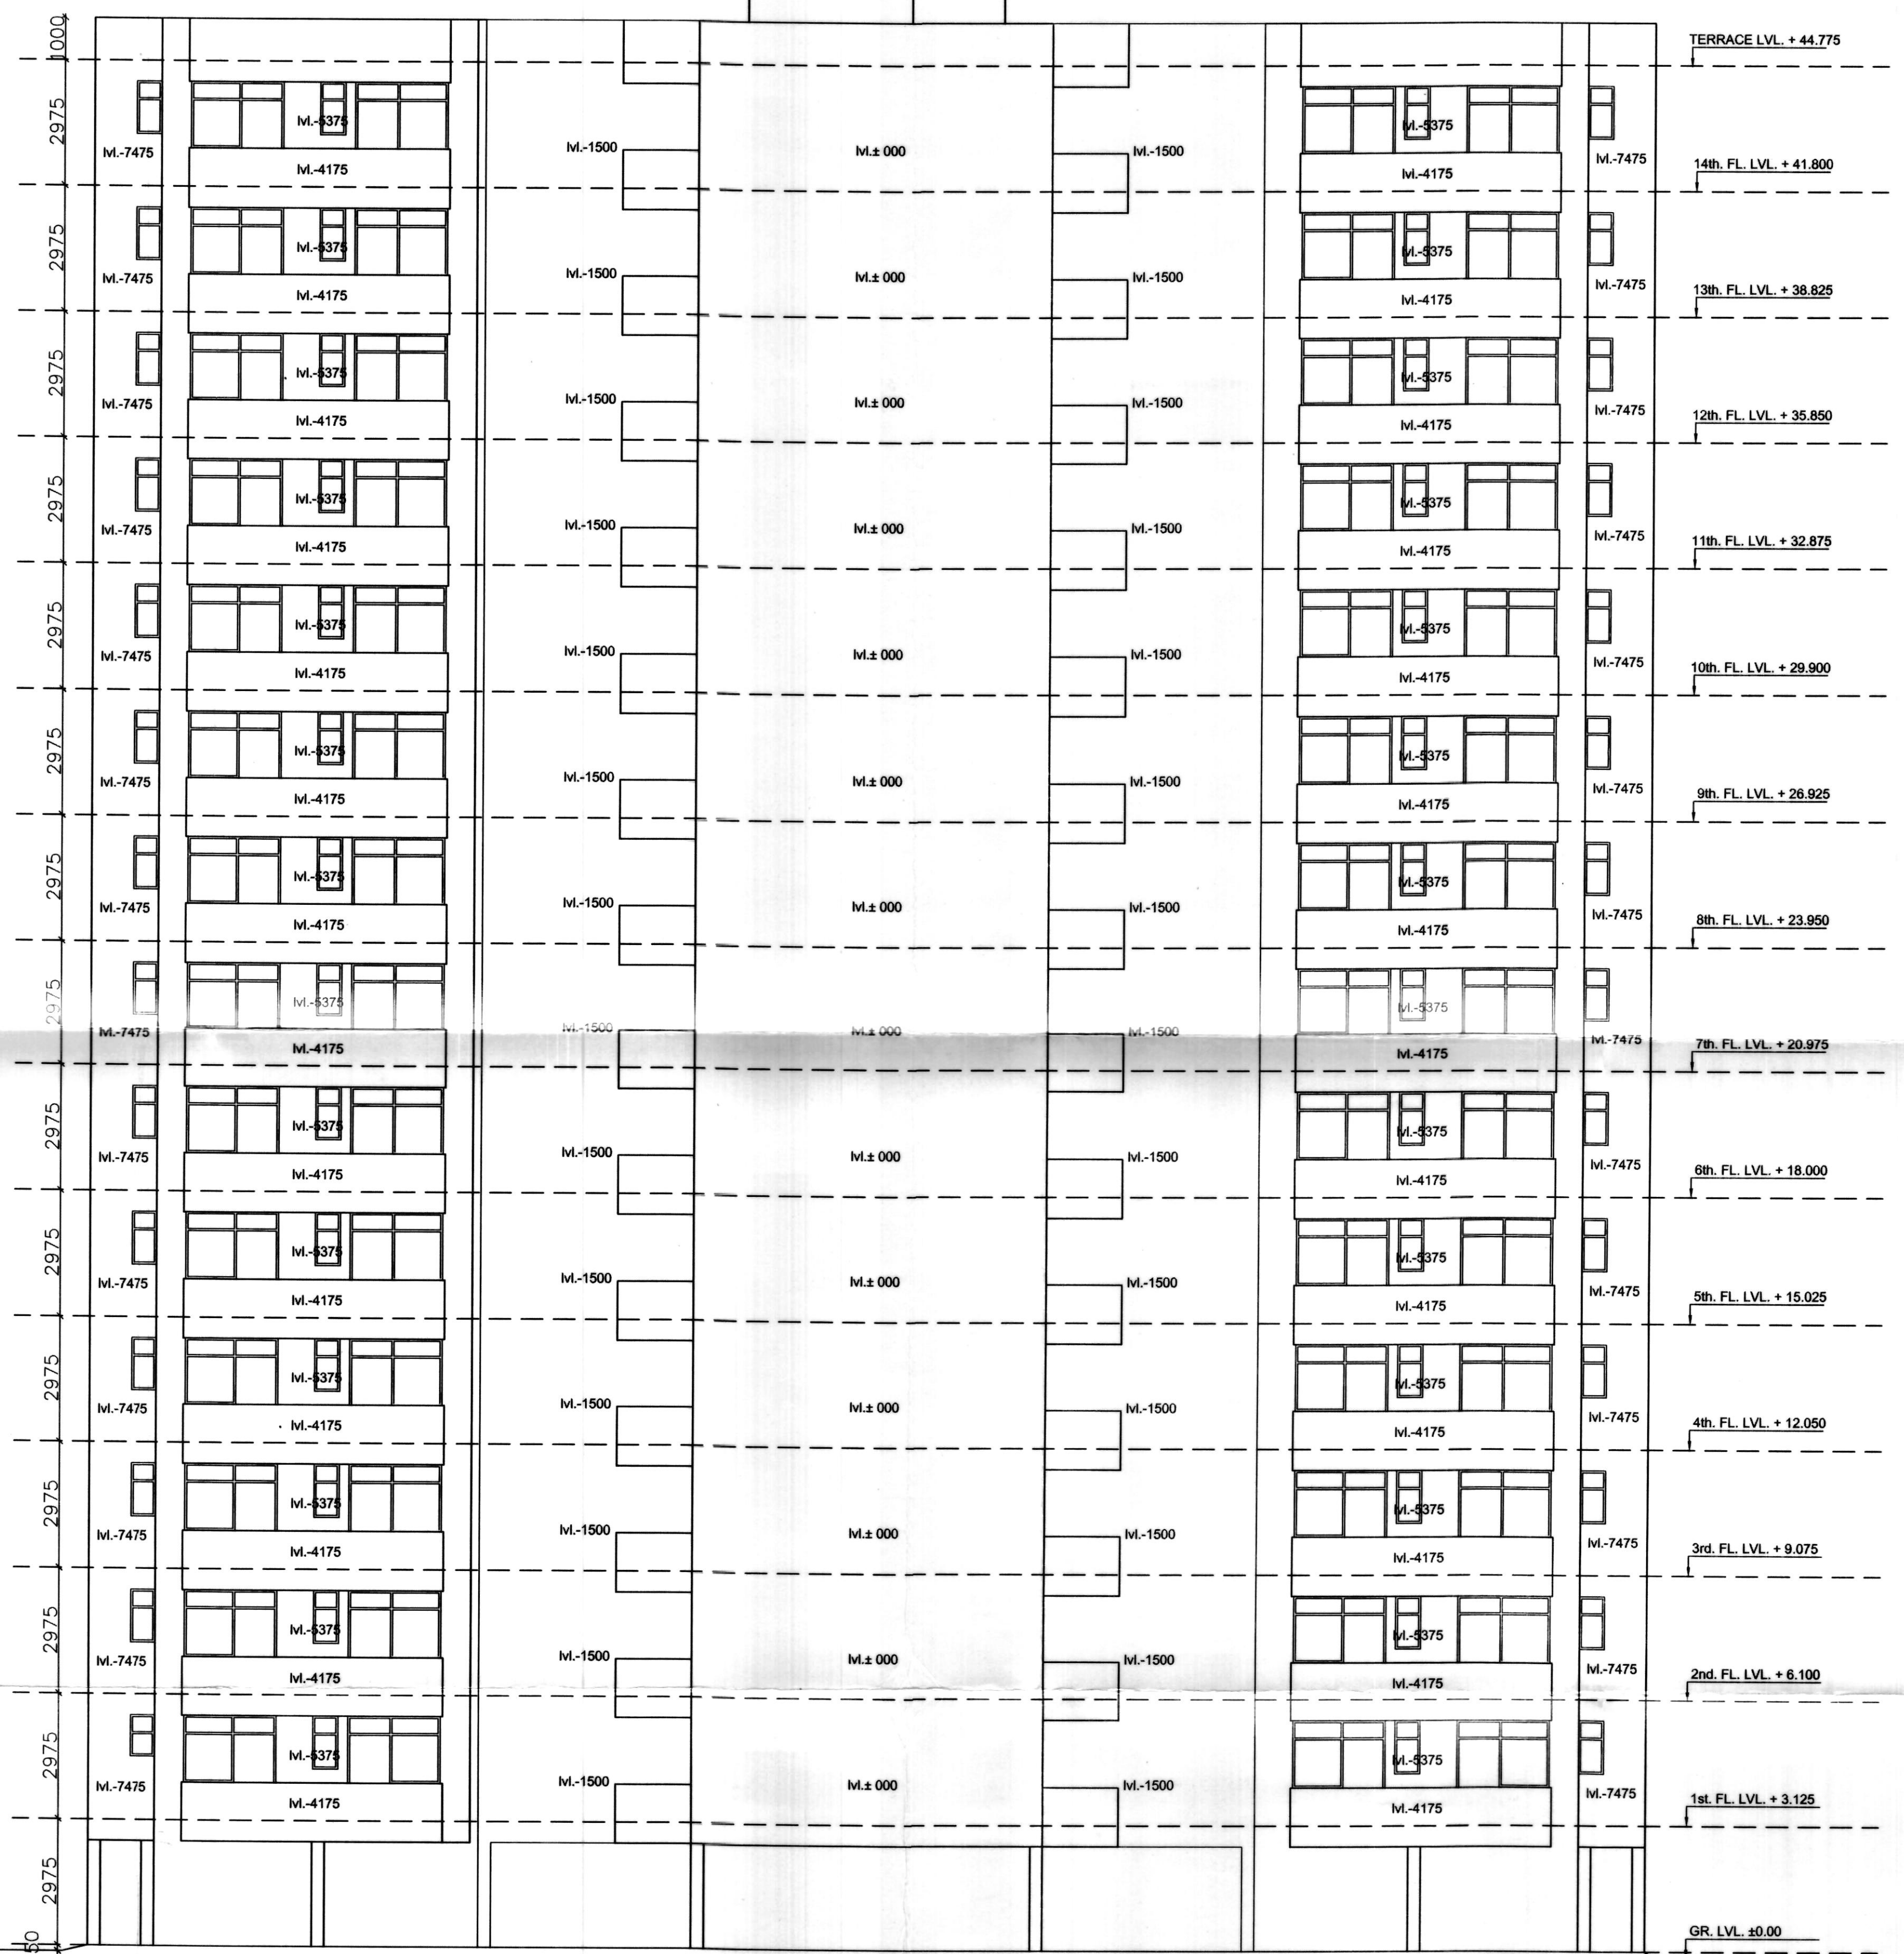

ELEVATION -2

JOB TITLE AFFORDABLE GROUP HOUSING SCHEME FOR SECTOR-70 M/s AGRASAIN SPACES LLP.	Architects AAKRITI CONSTRUCTION CONSULTANT Architects, Engineers & Int. Designers Flat No. 114, Sector-2, Pocket-7 Rohini New Delhi - 11085 PH. NO:- 0-9212209774, 0-9811265289	SHEET TITLE ELEVATIONS (Tower- 1TO 4) dealt by scale 1:100 date NOV.-2015	Architects Sign. AVINASH CHANDRA Architect No. CA-75/02006 Flat No. 114, Sector-2, Pocket-7, Rohini, Delhi-85 Owners Sign. For AGRASAIN SPACES LLP. Auth. Signatory
--	---	--	---

PRODUCED BY AN AUTODESK EDUCATIONAL PRODUCT