


NAME OF PROJECT- **M2K SWASTIK AFFORDABLE PLOTTING HOUSING COLONY UNDER "DDJAY 2016" SECTOR-1, DARUHERA, OWNED BY AVANCER PROPERTIES PVT. LTD.**

NAME OF DRAWING- **LAYOUT PLAN**

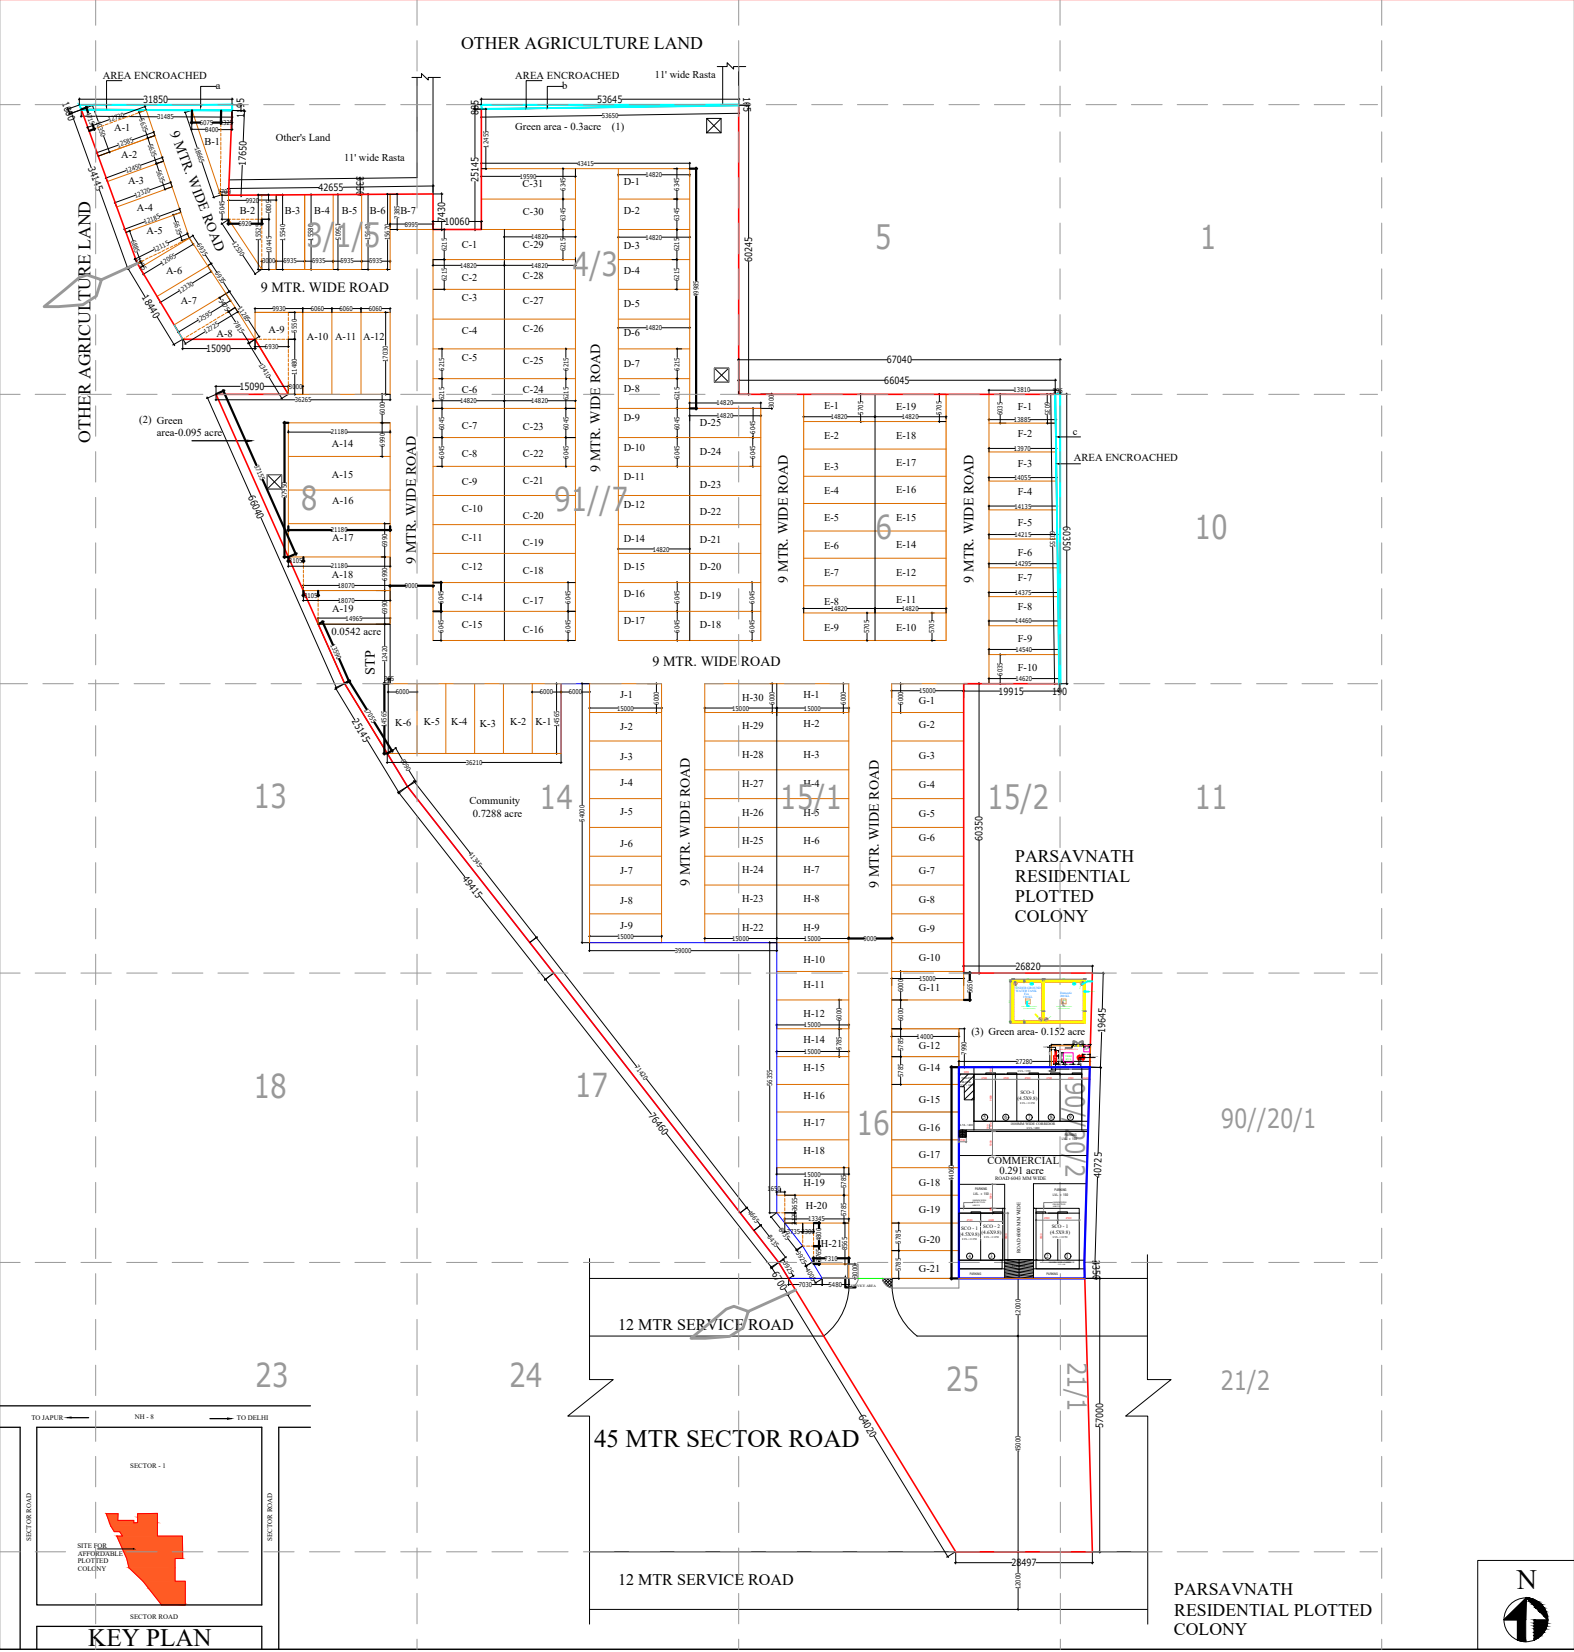

KEY PLAN

PARSAVNATH RESIDENTIAL PLOTTED COLONY

