


TOTAL PER RESIDENTIAL ACHIEVED					
TOWER	AREA ON STLY GROUND FLOOR	AREA ON TYPICAL FLOOR	NO OF TYPICAL FLOORS	TOTAL AREA (SQ.MF)	HEIGHTS OUTRIS
TOWER-A1	42.80	095.19	11	6,075.48	44.95
TOWER-A2	228.19	095.19	14	3,160.88	44.95
TOWER-B1	352.59	506.55	11	8,284.29	44.95
TOWER-B2	352.59	506.55	11	8,284.29	44.95
TOWER-B3	352.59	506.55	11	8,284.29	44.95
TOWER-B4	352.59	506.55	11	8,284.29	44.95
TOWER-B5	352.59	506.55	11	8,284.29	44.95
TOWER-B6	408.06	095.19	14	7,341.56	44.95
TOWER-B7	480.84	095.19	14	8,412.54	44.95
TOWER-B8	381.04	095.19	11	8,612.54	44.95
TOWER-C1	228.20	095.19	12	6,170.27	39.05
TOWER-C2	228.20	095.19	12	6,170.48	39.05
TOTAL PER FACHIEVED				92,665.60	
TOTAL UNITS & DENSITY ACHIEVED					
TOWER	UNITS ON GROUND FLOOR	UNITS ON TYPICAL FLOOR	NO OF TYPICAL FLOORS	TOTAL UNITS IN TOWER	TOTAL UNITS IN PROJECT
TOWER-A1	9	8	14	131	180
TOWER-A2	3	8	14	115	
TOWER-B1	5	8	11	131	
TOWER-B2	5	8	11	131	
TOWER-B3	5	8	11	131	
TOWER-B4	5	8	11	131	
TOWER-B5	5	8	11	131	
TOWER-B6	6	8	14	180	
TOWER-B7	7	8	14	133	
TOWER-B8	7	8	14	133	
TOWER-C1	3	8	12	96	
TOWER-C2	3	8	12	96	
TOTAL UNITS				1464	

TOWER	NO. OF UNITS	AREA PER	TOTAL
TYPE-1	670	59.00	39530.00
TYPE-1A	14	59.00	826.00
TYPE-2	54	54.10	24290.00
TYPE-2A	10	54.10	541.00
TYPE-3	105	57.75	6063.75
TYPE-4	105	58.20	6111.00
TYPE-5	105	56.85	5969.25
TOTAL	1464		83656.50

PARKING CALCULATION IN SQM			GREEN AREA	
OPEN AREA			OPEN AREA	
SITE A	4258.88	180.16	SITE A	655.86
SITE B	8373.84	482.04	NEAR SITE A	2.28
SITE C	3526.19	186.95	SITE B	3575.82
TOTAL	16158.90	849.15	NEAR SITE B	529.38
AREA ECS	23.00	28.00	SITE C	816.82
NET ECS	703	30	TOTAL	6380.17
TOTAL ECS	733			

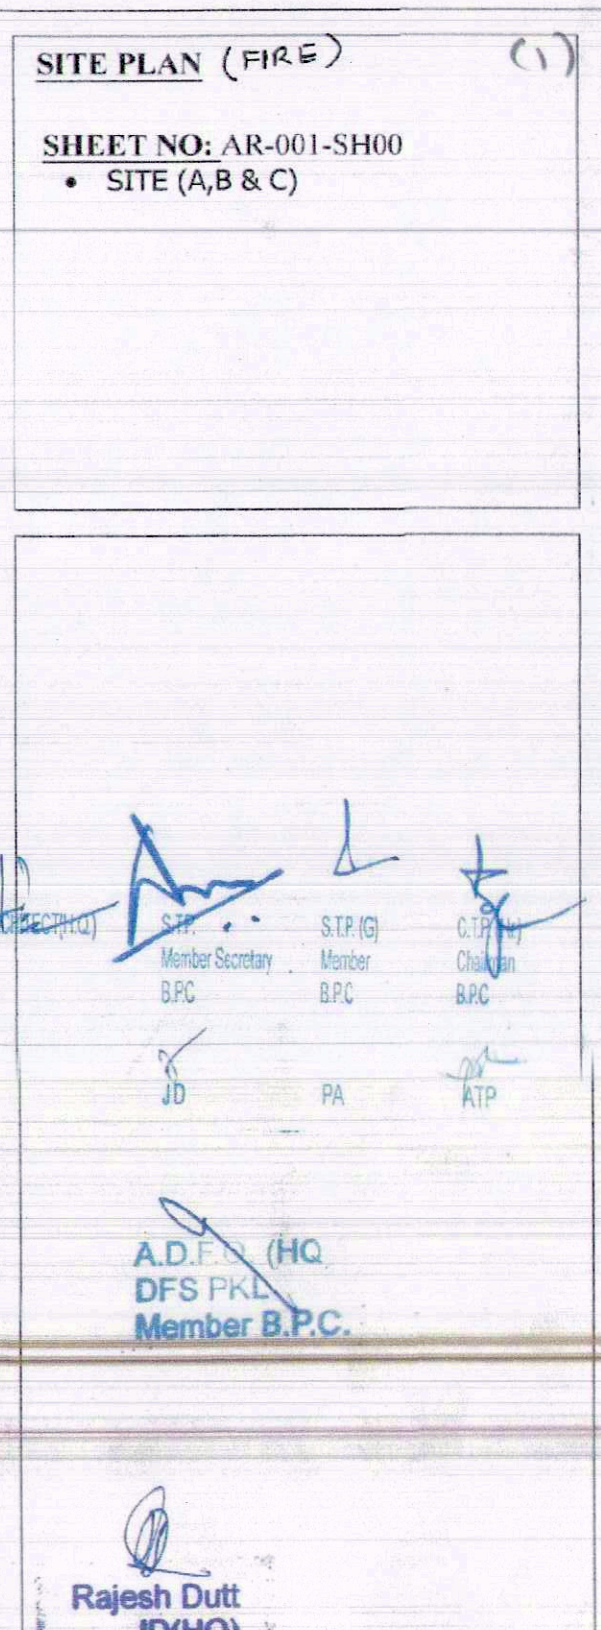

LEGEND	
	RESIDENTIAL
	COMMERCIAL
	GREEN
	PARKING
	ROAD

CLIENT: SUNCITY PROJECTS PVT. LTD. GP-16, VASANT SQUARE MALL, PLOT-A, SECTOR-6, POCKET-V, COMMUNITY CENTRE, VASANT KUNJ, NEW DELHI-110075	
---	---

SCALE:	1:350@A0
--------	----------

CLIENT SIGNATURE:

ARCHITECT SIGNATURE:

ARCHITECTS:

VASTUKRITI
ARCHITECTURE - INTERIORS - MANAGEMENT
B-429, 2nd Floor, SARDARKING ENCLAVE, NEW DELHI - 110 029

email: van@juri@vitalstef.com
 website: 05-11-09121242