



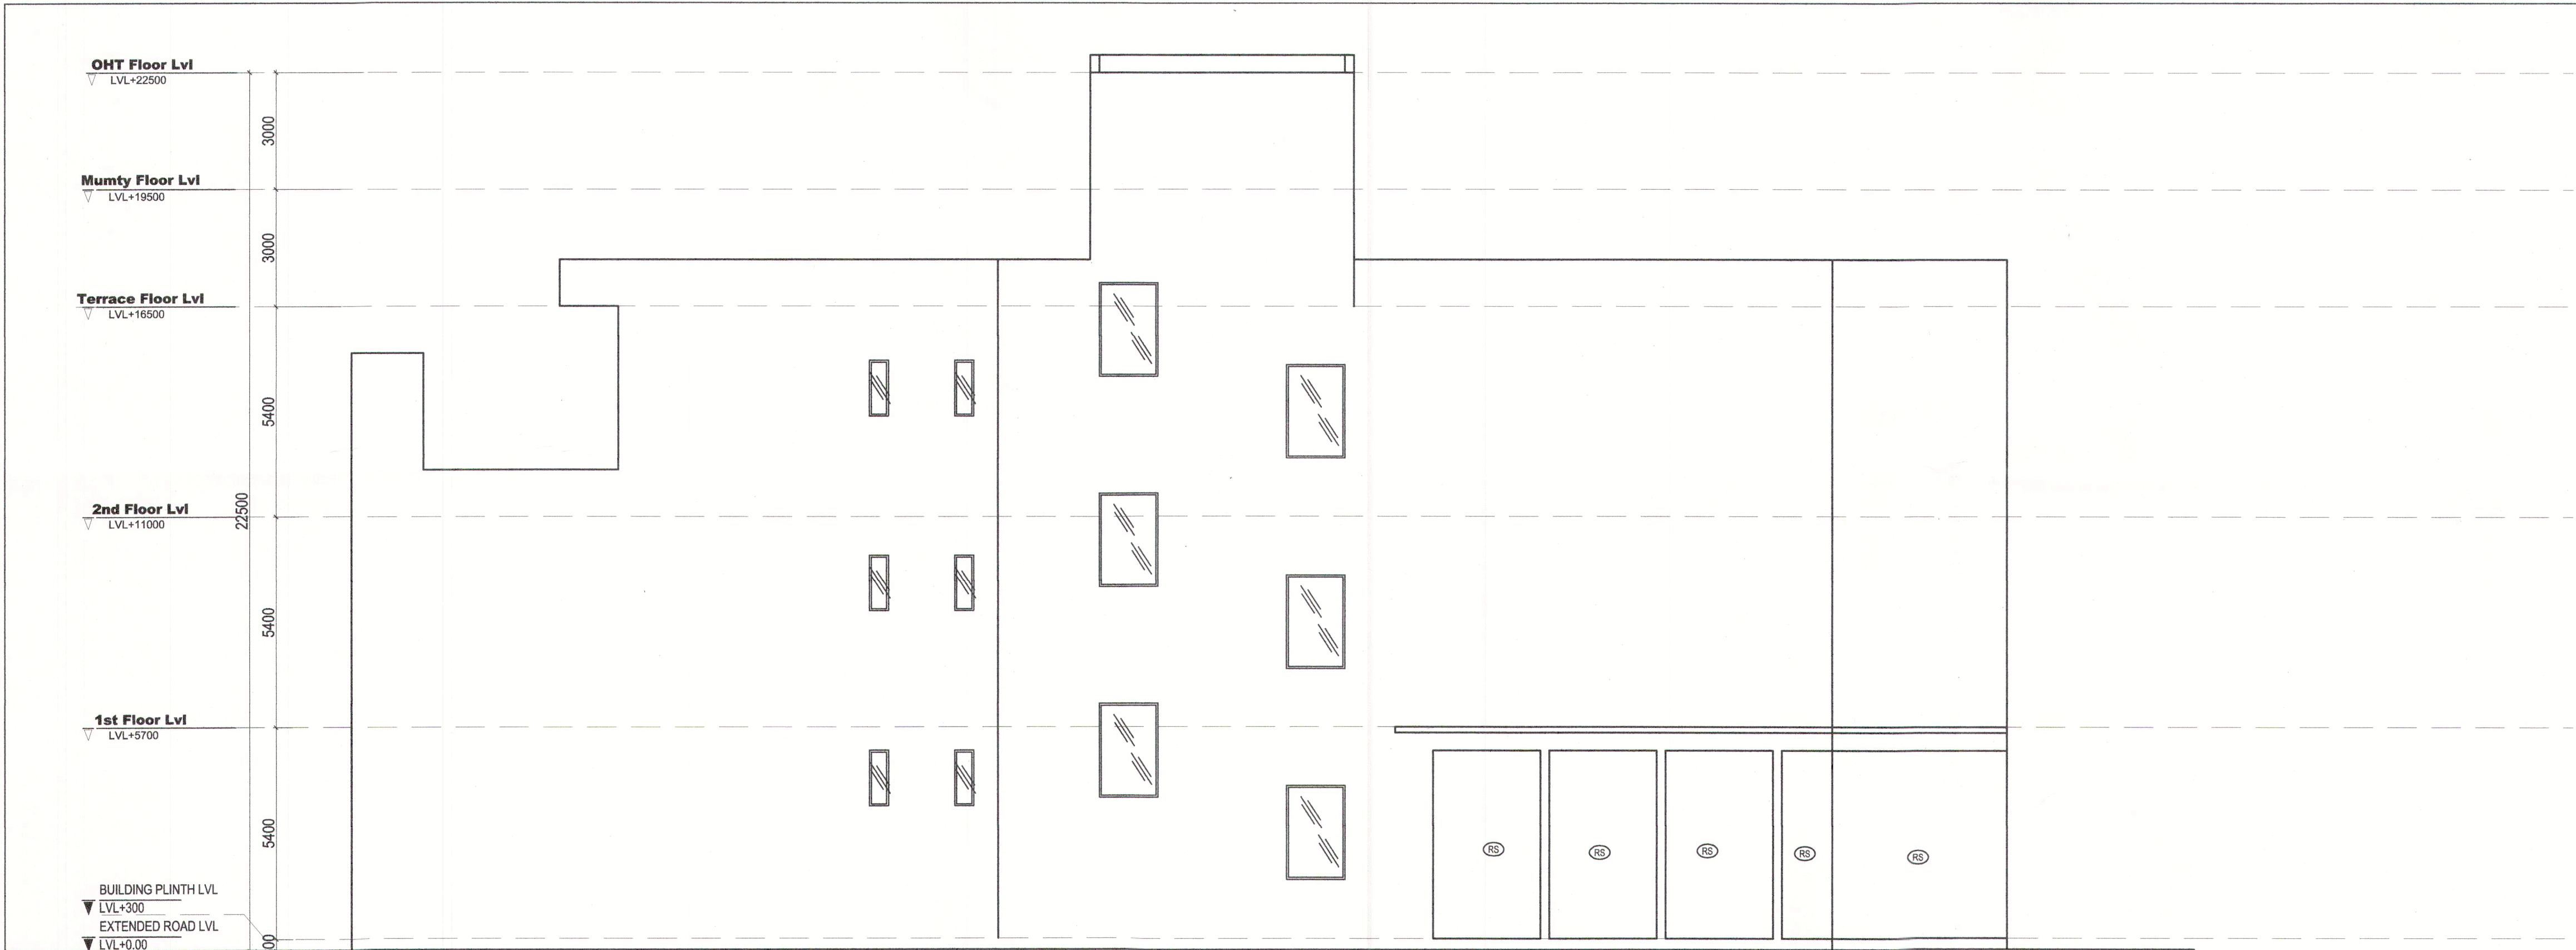

ELEVATION A

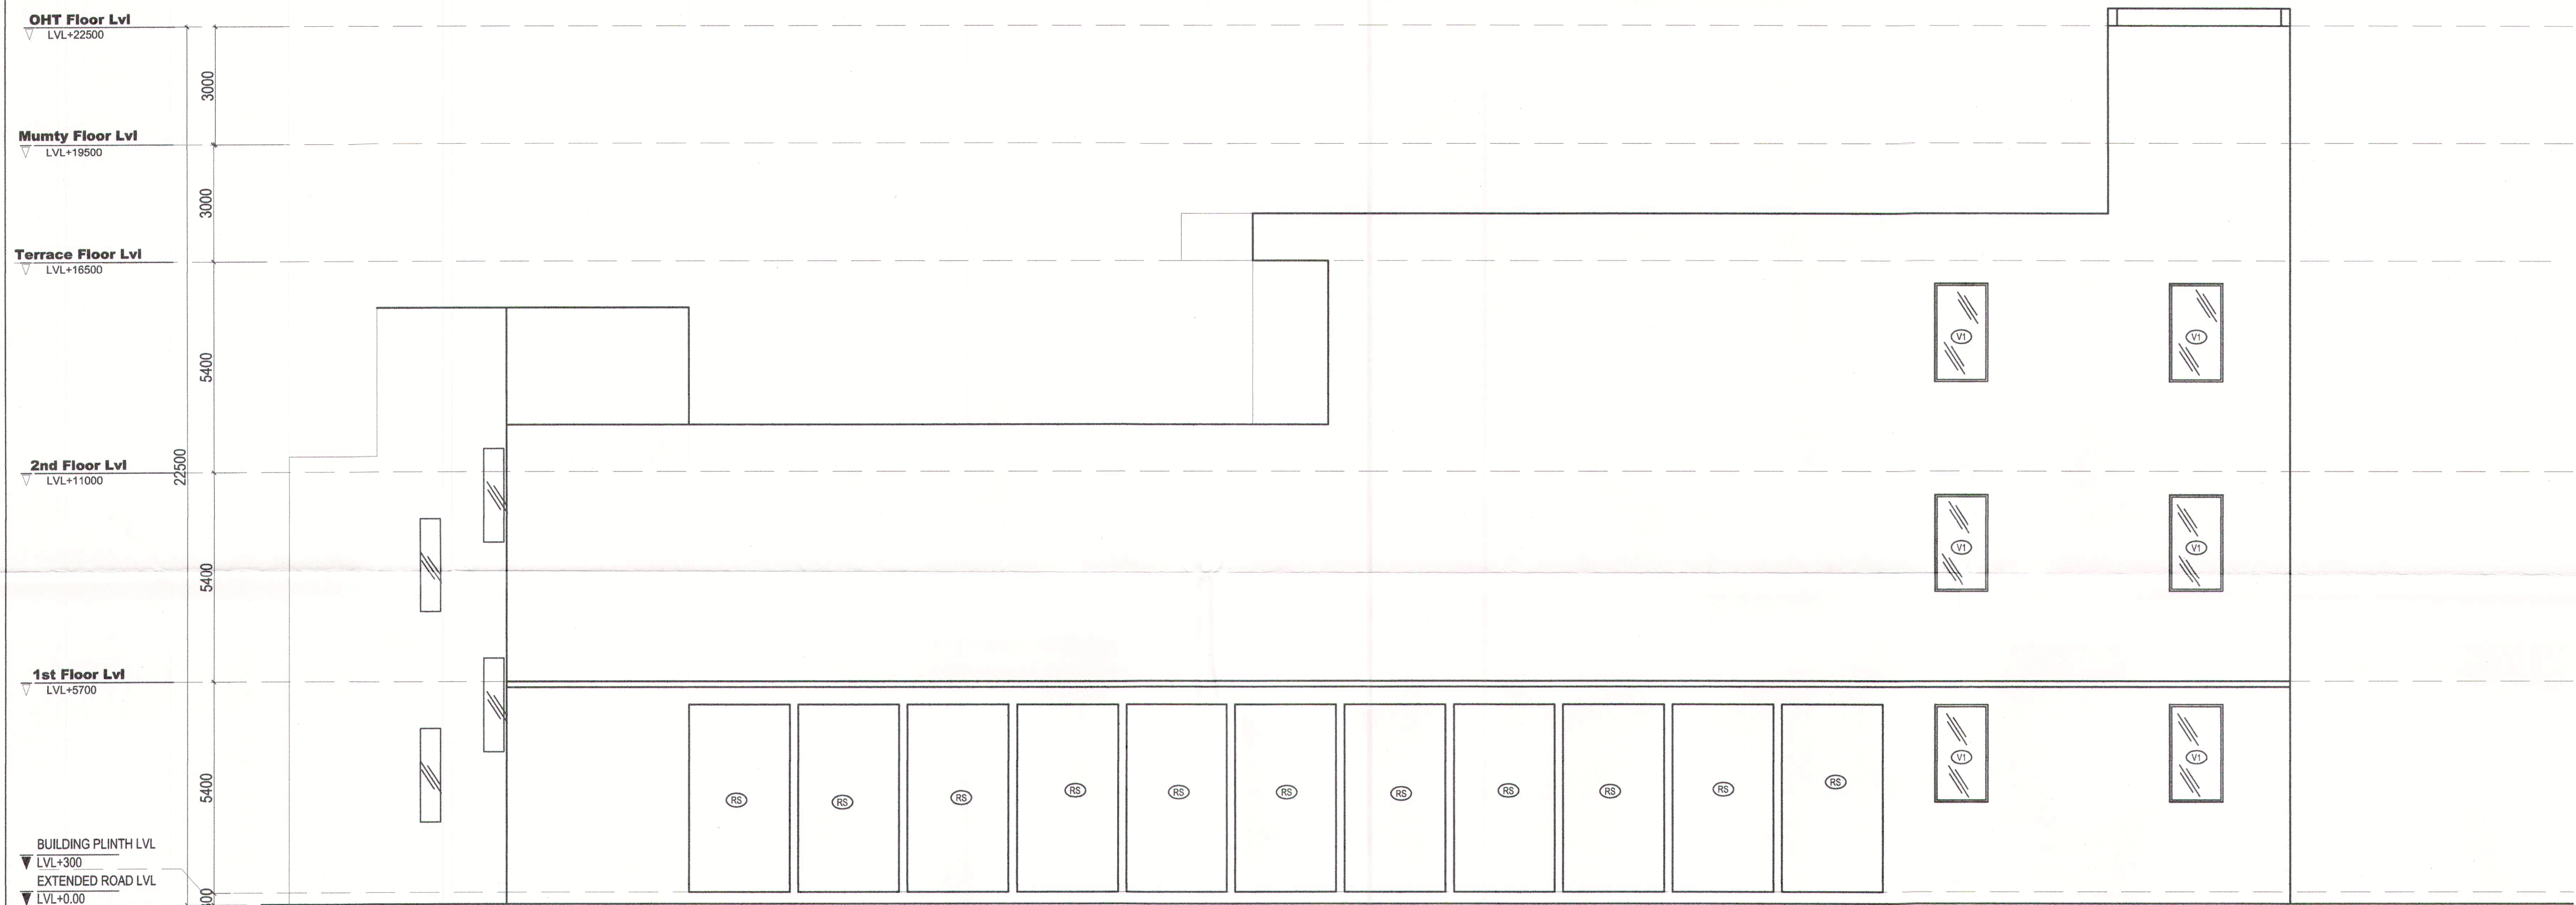

ELEVATION B

Signature (HQ)
Signature Secretary
Signature Member
Signature Chairman
Signature B.P.C.
Signature PA
Signature ATP
A.D.F.O. (HQ)
DFS PKL
Member B.P.C.
Ram Avtar Bassi
AD(HQ)

Signature
Avanika Vashisth
CA/2018/91670

CLIENT :
M/s SA PROPCON PVT.LTD. IN COLLABORATION WITH
SIGNATURE INFRABUILD PVT. LTD.
Signature Global,201 B 2ND FLOOR,
Tower-A,SignatureTowers,Gurugram-122001
OWNER SIGNATURE :

Signature
Signature INFRABUILD PVT. LTD.

PROJECT :
PROPOSED BUILDING PLAN OF AFFORDABLE
GROUP HOUSING COLONY FOR AN AREA
MEASURING 5.1125 ACRES (LICENCE NO.-73 OF
2019 DATED 04-07-2019 IN SECTOR-95, GURUGRAM
MANESAR URBAN COMPLEX BEING DEVELOPED BY
M/s SA PROPCON PVT.LTD. IN COLLABORATION
WITH SIGNATURE INFRABUILD PVT. LTD.

DRAWING TITLE :
COMMERCIAL
ELEVATION A AND B

SCALE :- 1:100
DATE :
DEALT -
CHECKED BY :
REVISION NO.

COMMERCIAL /03