



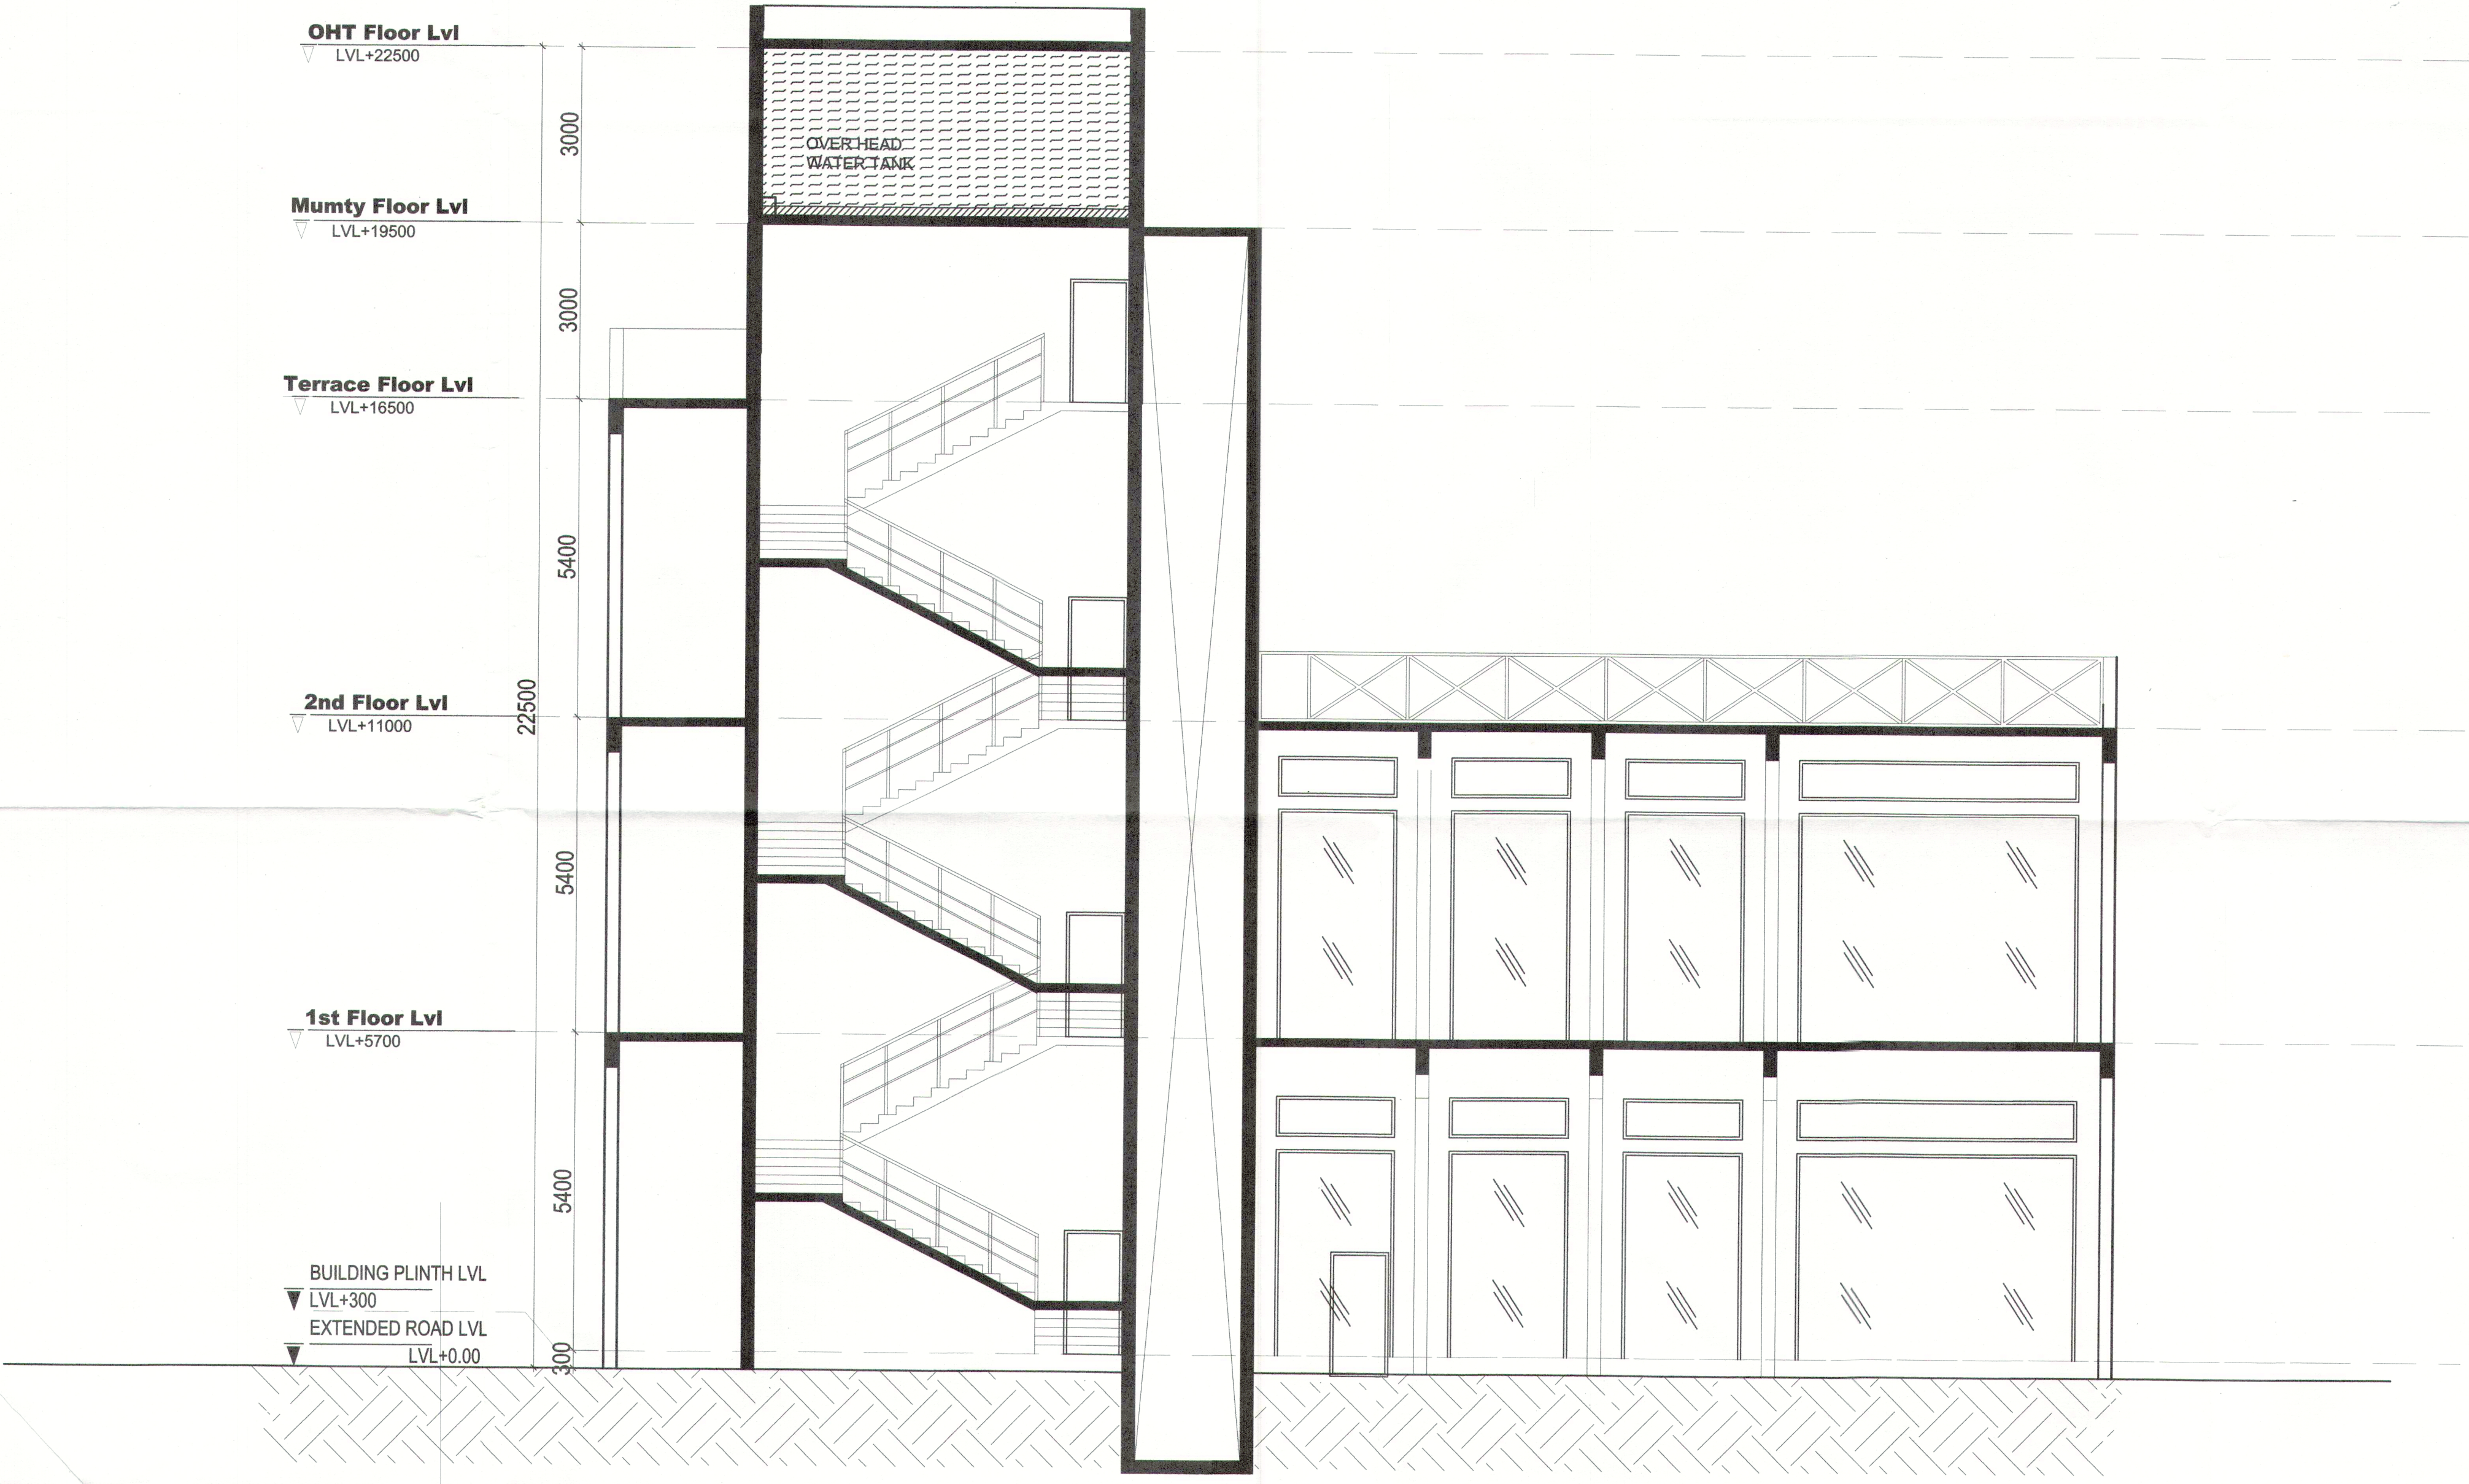

SECTION AA

Handwritten signatures and stamps for project approval, including roles like STP, CIP, and AD(HQ).

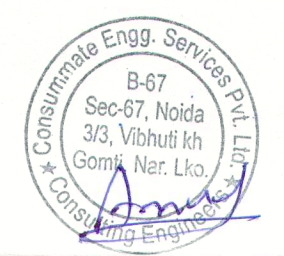

Handwritten signature of the project manager.

CLIENT :
M/s SA PROPCON PVT.LTD. IN COLLABORATION WITH
SIGNATURE INFRABUILD PVT. LTD.
Signature Global, 201 B 2ND FLOOR,
Tower-A, Signature Towers, Gurugram-122001
OWNER SIGNATURE :

Handwritten signature of the owner.

PROJECT :
PROPOSED BUILDING PLAN OF AFFORDABLE
GROUP HOUSING COLONY FOR AN AREA
MEASURING 5.1125 ACRES (LICENCE NO.-73 OF
2019 DATED 04-07-2019 IN SECTOR-95, GURUGRAM
MANESAR URBAN COMPLEX BEING DEVELOPED BY
M/s SA PROPCON PVT.LTD. IN COLLABORATION
WITH SIGNATURE INFRABUILD PVT. LTD.

DRAWING TITLE :
COMMERCIAL
SECTION AA

SCALE :- 1:75	COMMERCIAL /04
DATE :	REVISION NO.
DEALT -	CHECKED BY :