



SURFACE PARKING AREA CALCULATIONS									
S.NO.									
ADDITION									
1	35.000	X	22.085	X	1	=			772.975
2	118.585	X	6.000	X	1	=			711.510
3	15.050	X	58.495	X	1	=			880.350
4	195.525	X	15.050	X	1	=			2942.651
5	50.410	X	6.405	X	1	=			322.876
6	61.195	X	6.475	X	1	=			396.238
7	6.590	X	63.520	X	1	=			418.597
8	52.160	X	6.300	X	1	=			328.608
9	14.845	X	24.190	X	1	=			359.101
10	52.160	X	15.050	X	1	=			785.008
11	12.885	X	45.535	X	1	=			586.718
TOTAL									8504.632
NET SURFACE PARKING AREA									8504.632
NO. OF ECS @ 23 SQM/ECS									369.767

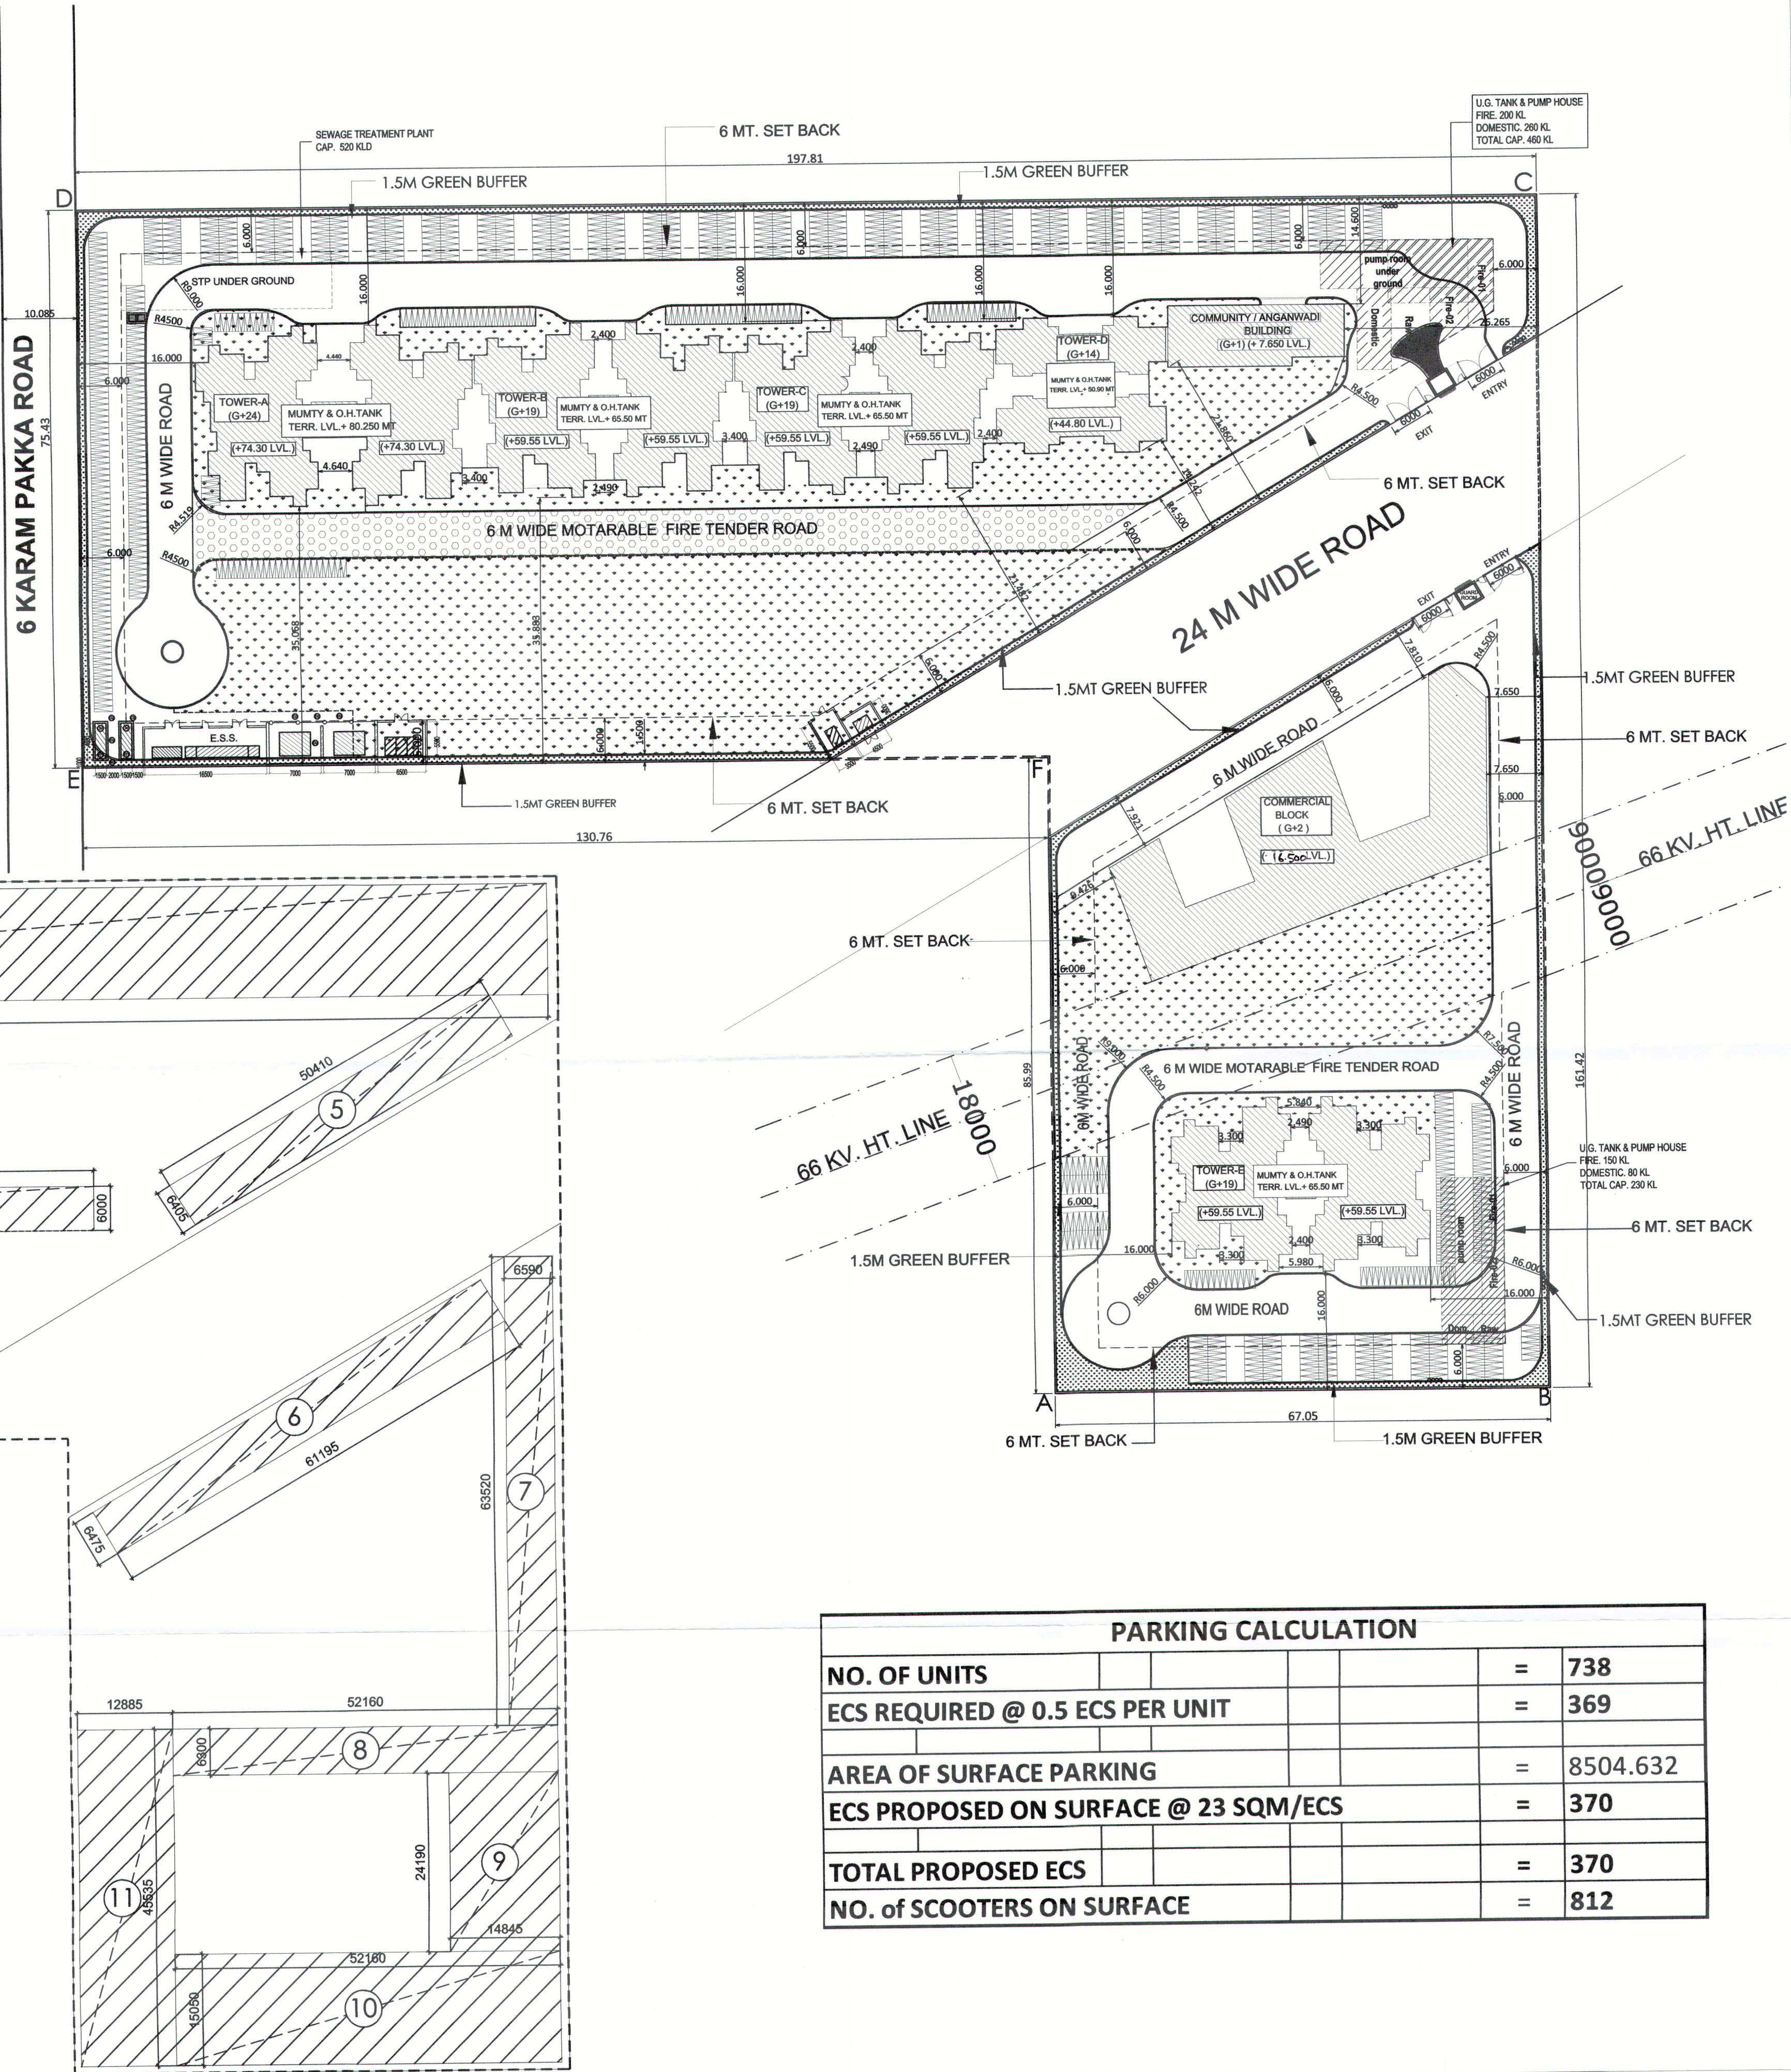

Signature of Architect
A.D.F.O. (HQ)
DFS PKL
Member B.R.C.
Ram Arta Bassi
AD(HQ)

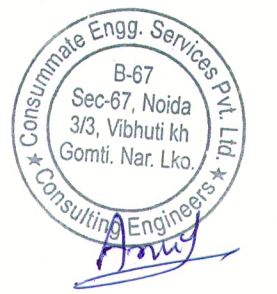

ARCHITECT SIGNATURE :
Avamka Vashisth
CA/2018/91670

CLIENT :
M/s SA PROPCON PVT.LTD. IN COLLABORATION WITH
SIGNATURE INFRABUILD PVT. LTD.

Signature Global, 201 B 2ND FLOOR,
Tower-A, Signature Towers, Gurugram-122001

OWNER SIGNATURE :



PROJECT :
PROPOSED BUILDING PLAN OF AFFORDABLE
GROUP HOUSING COLONY FOR AN AREA
MEASURING 5.1125 ACRES (LICENCE NO.-73 OF
2019 DATED 04-07-2019 IN SECTOR-95, GURUGRAM
MANESAR URBAN COMPLEX BEING DEVELOPED BY
M/s SA PROPCON PVT.LTD . IN COLLABORATION
WITH SIGNATURE INFRABUILD PVT. LTD.

DRAWING TITLE :
PARKING & AREA SHEET

SCALE :- 1:500
DATE :
DEALT - CHECKED BY : REVISION NO.

SG/SP/PARKING/02