


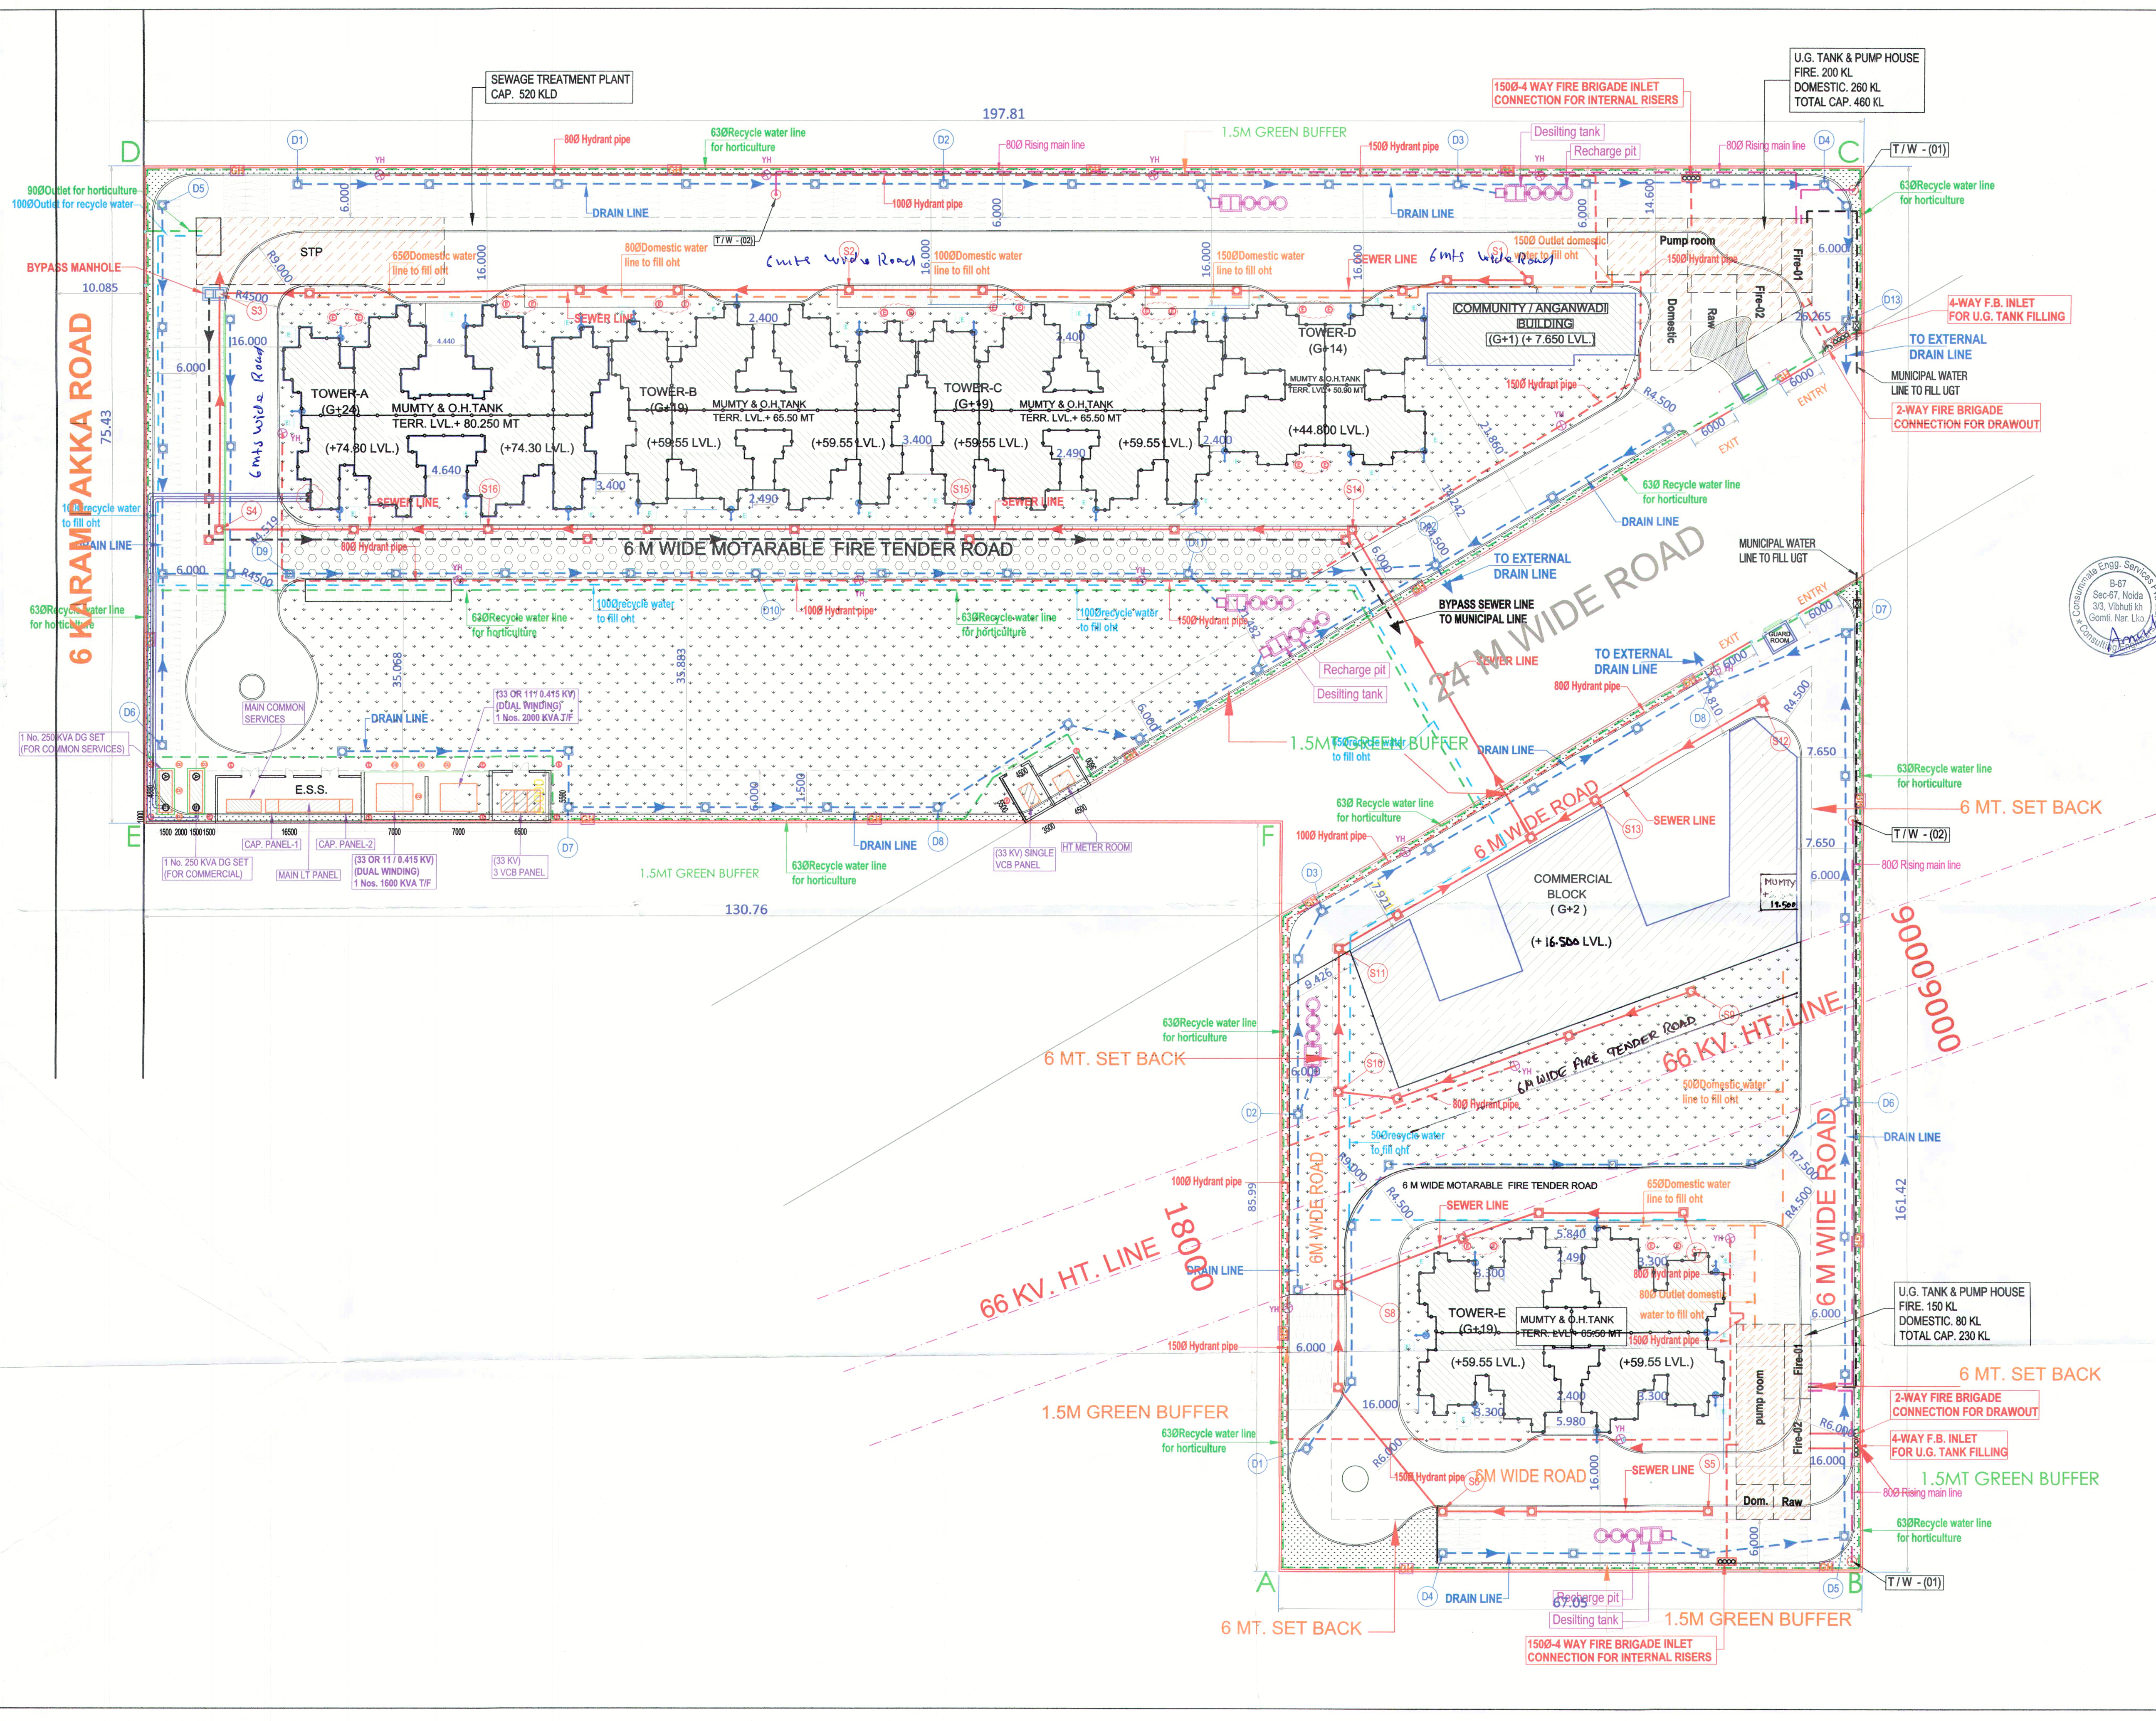

LEGEND :

S. No.	SYMBOL	DESCRIPTION
1.	M.H.	MANHOLE
2.	SEWER LINE (S.W. PIPE)	SEWER LINE (S.W. PIPE)
3.	BYPASS SEWER LINE (S.W. PIPE)	BYPASS SEWER LINE (S.W. PIPE)
4.	C.P.	CATCH PIT
5.	UNDER GROUND DRAIN (R.C.C. NPS PIPE)	UNDER GROUND DRAIN (R.C.C. NPS PIPE)
6.	RAIN WATER HARVESTING	RAIN WATER HARVESTING
7.	DOMESTIC WATER LINE TO FILL OHT (D.I. PIPE)	DOMESTIC WATER LINE TO FILL OHT (D.I. PIPE)
8.	RECYCLE WATER LINE TO FILL OHT (UPVC PIPE)	RECYCLE WATER LINE TO FILL OHT (UPVC PIPE)
9.	RECYCLED WATER SUPPLY PIPE LINE FOR HORTICULTURE (UPVC PIPE)	RECYCLED WATER SUPPLY PIPE LINE FOR HORTICULTURE (UPVC PIPE)
10.	RISE MAIN WATER PIPE LINE (D.I. PIPE)	RISE MAIN WATER PIPE LINE (D.I. PIPE)
11.	MUNICIPAL WATER SUPPLY PIPE LINE (D.I. PIPE)	MUNICIPAL WATER SUPPLY PIPE LINE (D.I. PIPE)
12.	PROPOSED TUBE WELL	PROPOSED TUBE WELL
13.	GARDEN HYDRANT	GARDEN HYDRANT

LEGEND : FIRE SYSTEM

S. No.	SYMBOL	DESCRIPTION
1.	FIRE LINE (M.S. PIPE)	FIRE LINE (M.S. PIPE)
2.	YH	YARD HYDRANT 63M.M. DIA. SINGLE HEADED HYDRANT VALVE WITH 2 NOS. 15 M. LONG, 63 M.M. DIA. FIRE HOSE PIPE & 1 NO. BRANCH PIPE WITH NOZZLE
3.	Fire Brigade Connection	FIRE BRIGADE CONNECTION
4.	Butterfly Valve	BUTTERFLY VALVE
5.	Nonreturn Valve (Check Valve)	NONRETURN VALVE (CHECK VALVE)
6.	Isolating Valve with Masonary Chamber	ISOLATING VALVE WITH MASONARY CHAMBER

ARCHITECT SIGNATURE: *Arun K. Vashishth*
CA/2018/91670

CLIENT: M/s SA PROPCON PVT. LTD. IN COLLABORATION WITH SIGNATURE INFRABUILD PVT. LTD.

Signature Global, 201 B 2ND FLOOR, Tower-A, Signature Towers, Gurugram-122001

OWNER SIGNATURE: *[Signature]*

PROJECT: PROPOSED BUILDING PLAN OF AFFORDABLE GROUP HOUSING COLONY FOR AN AREA MEASURING 5.1125 ACRES (LICENCE NO.-73 OF 2019 DATED 04-07-2019 IN SECTOR-95, GURUGRAM MANESAR URBAN COMPLEX BEING DEVELOPED BY M/s SA PROPCON PVT. LTD. IN COLLABORATION WITH SIGNATURE INFRABUILD PVT. LTD.

DRAWING TITLE: SITE LAYOUT SERVICES CO-ORDINATION PLAN

SCALE :-	SCALE :- 1:450@A1	DWG. NO. 95 / ES-04
DATE :-		
DEALT :-	CHECKED BY :	REVISION NO.

Checked and found ok for Public Use
Urban Planning Dept. Secy to Commr.
14/01/20
05/05/19
A.D.F.O. (HQ)
DFS PKL
Member B.P.C.

Signature INFRABUILD PVT. LTD.