


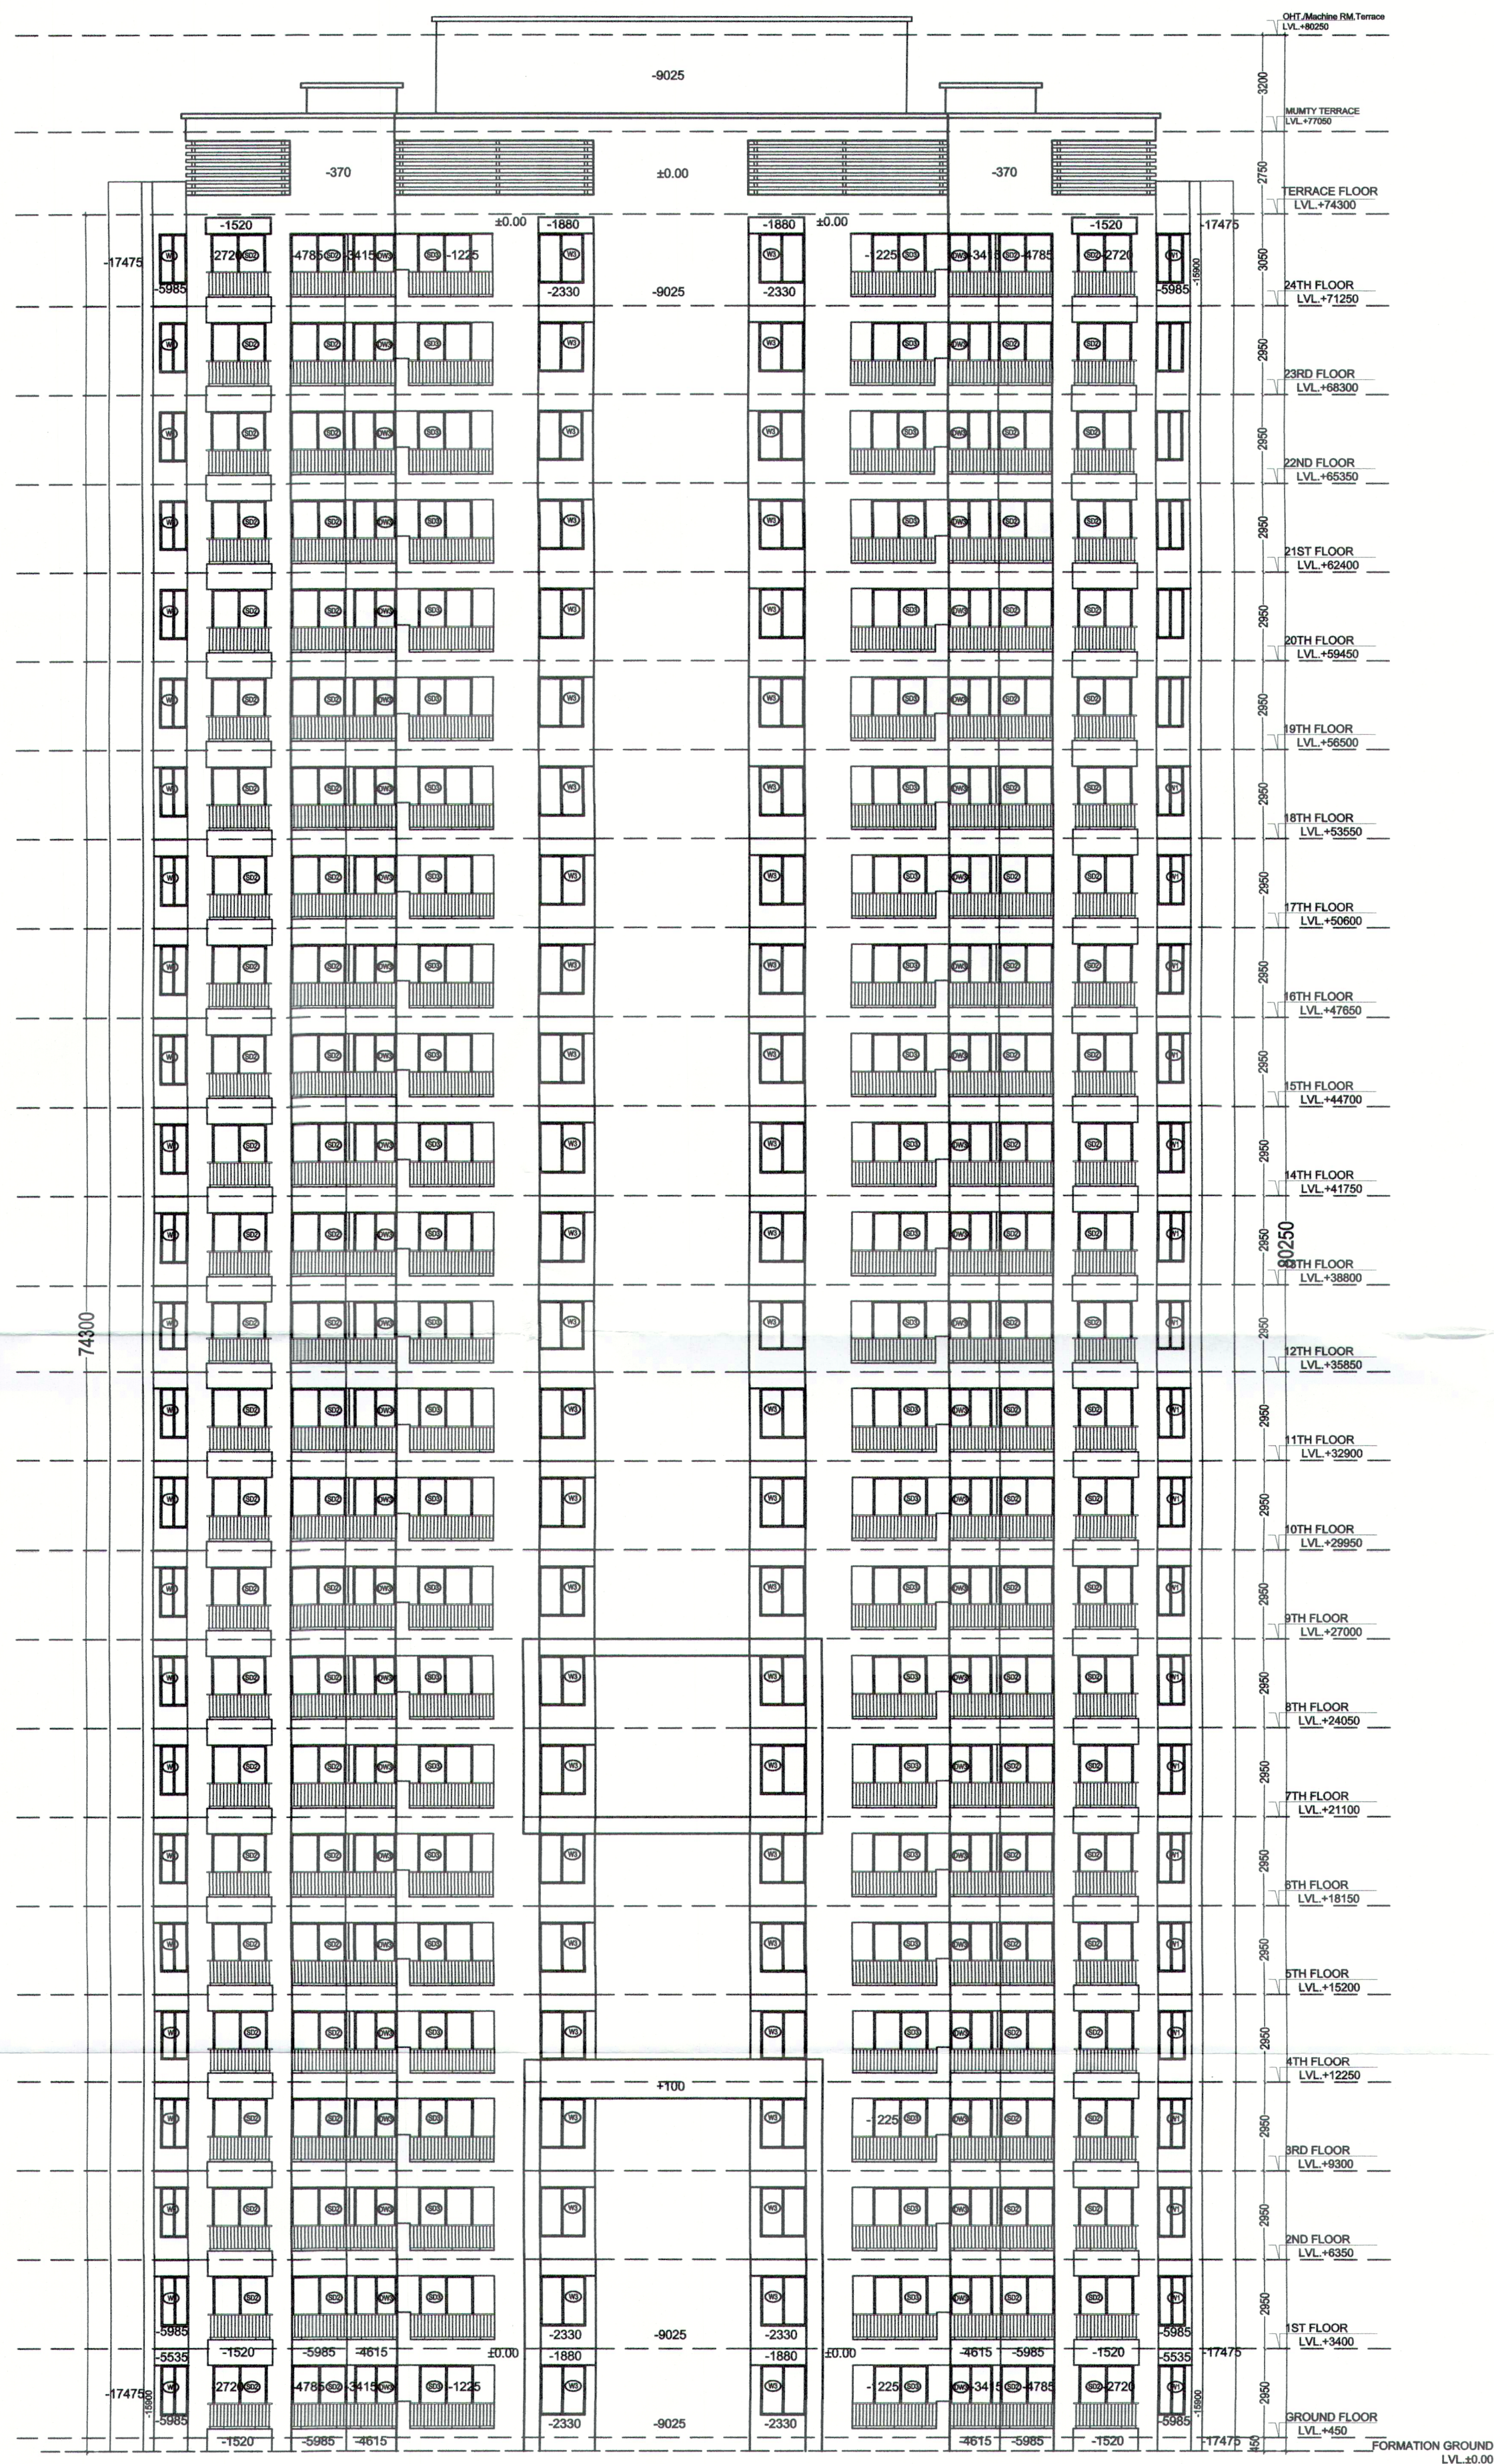

ELEVATION - C



ELEVATION - D

Signature of Architect
Signature of Client
Signature of Owner
Signature of Engineer

A.D. F.O. (HQ)
DFS PK
Member B.R.C.

Ram Avatar Bassi
AD(HQ)



ARCHITECT SIGNATURE :

Signature of Architect
Aparika Vashishth
CA/2018

CLIENT :

M/s SA PROPCON PVT.LTD. IN COLLABORATION WITH
SIGNATURE INFRABUILD PVT.LTD.
Signature Global, 201 B 2ND FLOOR
Tower-A Signature Towers, Gurugram-122001

OWNER SIGNATURE :



PROJECT :

PROPOSED BUILDING PLAN OF AFFORDABLE
GROUP HOUSING COLONY FOR AN AREA
MEASURING 5.1125 ACRES (LICENCE NO.-73 OF
2019 DATED 04-07-2019 IN SECTOR-95, GURUGRAM
MANESAR URBAN COMPLEX BEING DEVELOPED BY
M/s SA PROPCON PVT.LTD. IN COLLABORATION
WITH SIGNATURE INFRABUILD PVT.LTD.

DRAWING TITLE :

TOWER-A
ELEVATION C AND D

SCALE : 1:150

SG/TW/A/06

DATE :

DEALT -

CHECKED BY :

REVISION NO.