



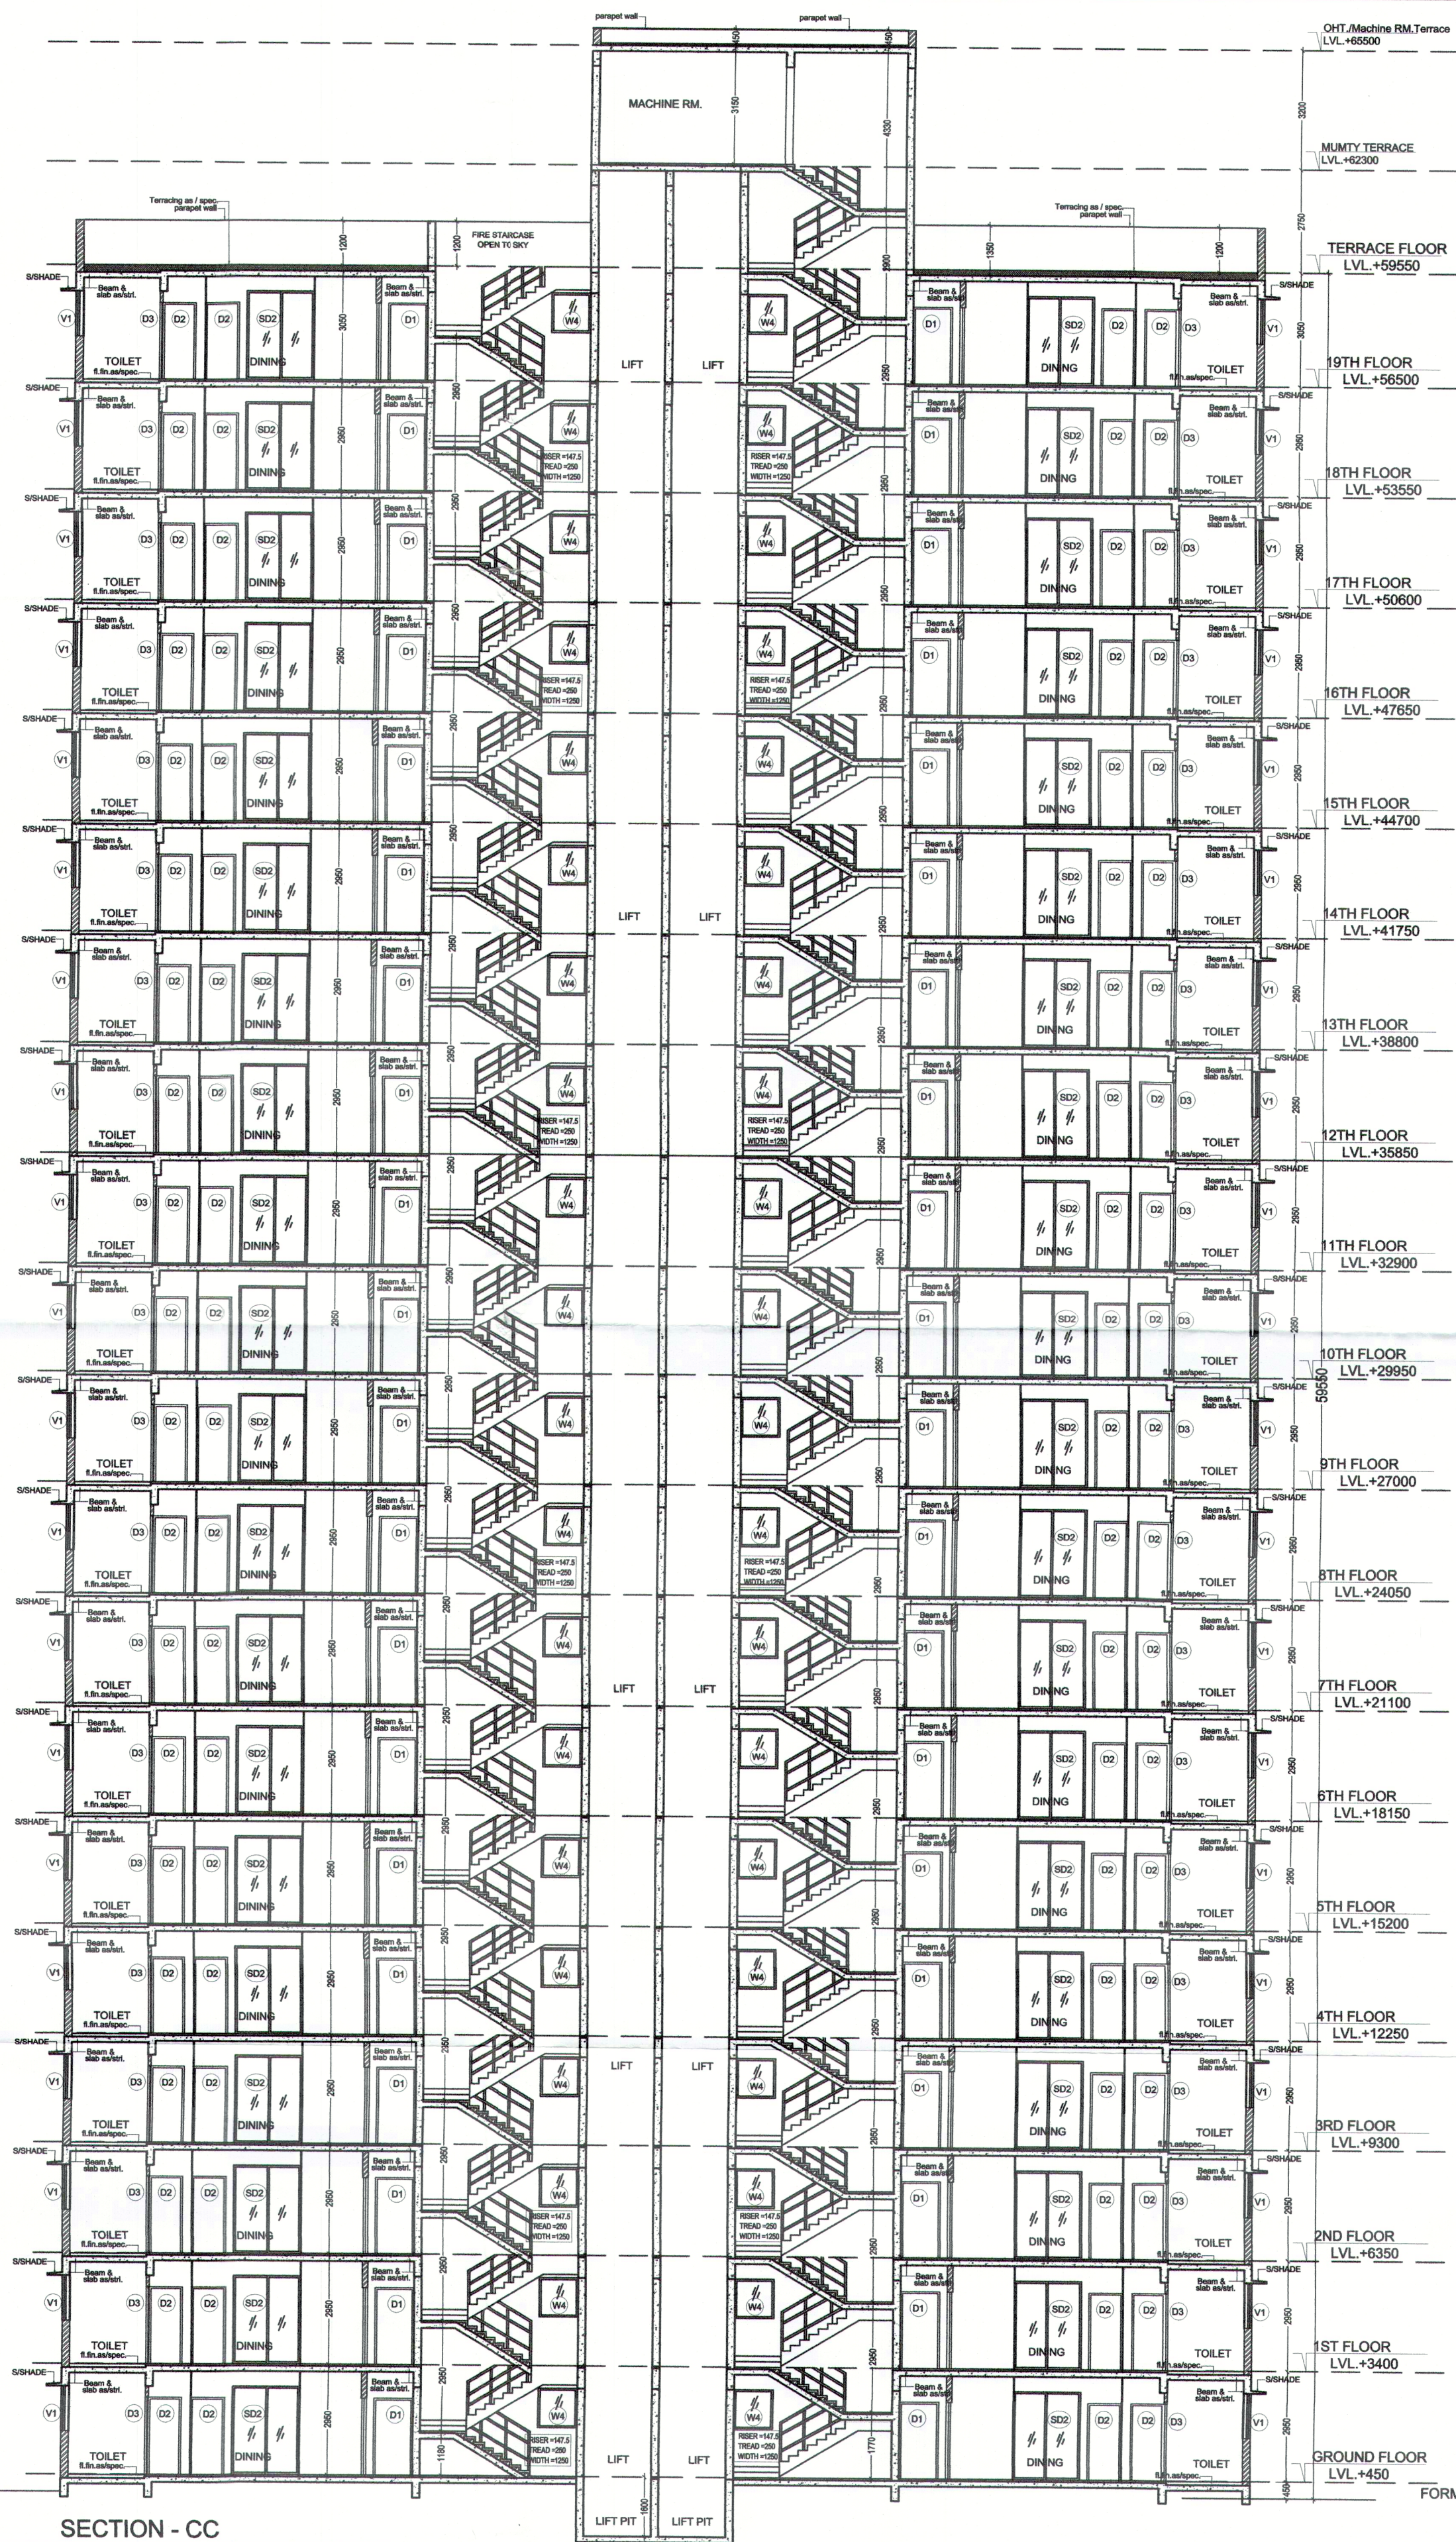

SECTION - CC

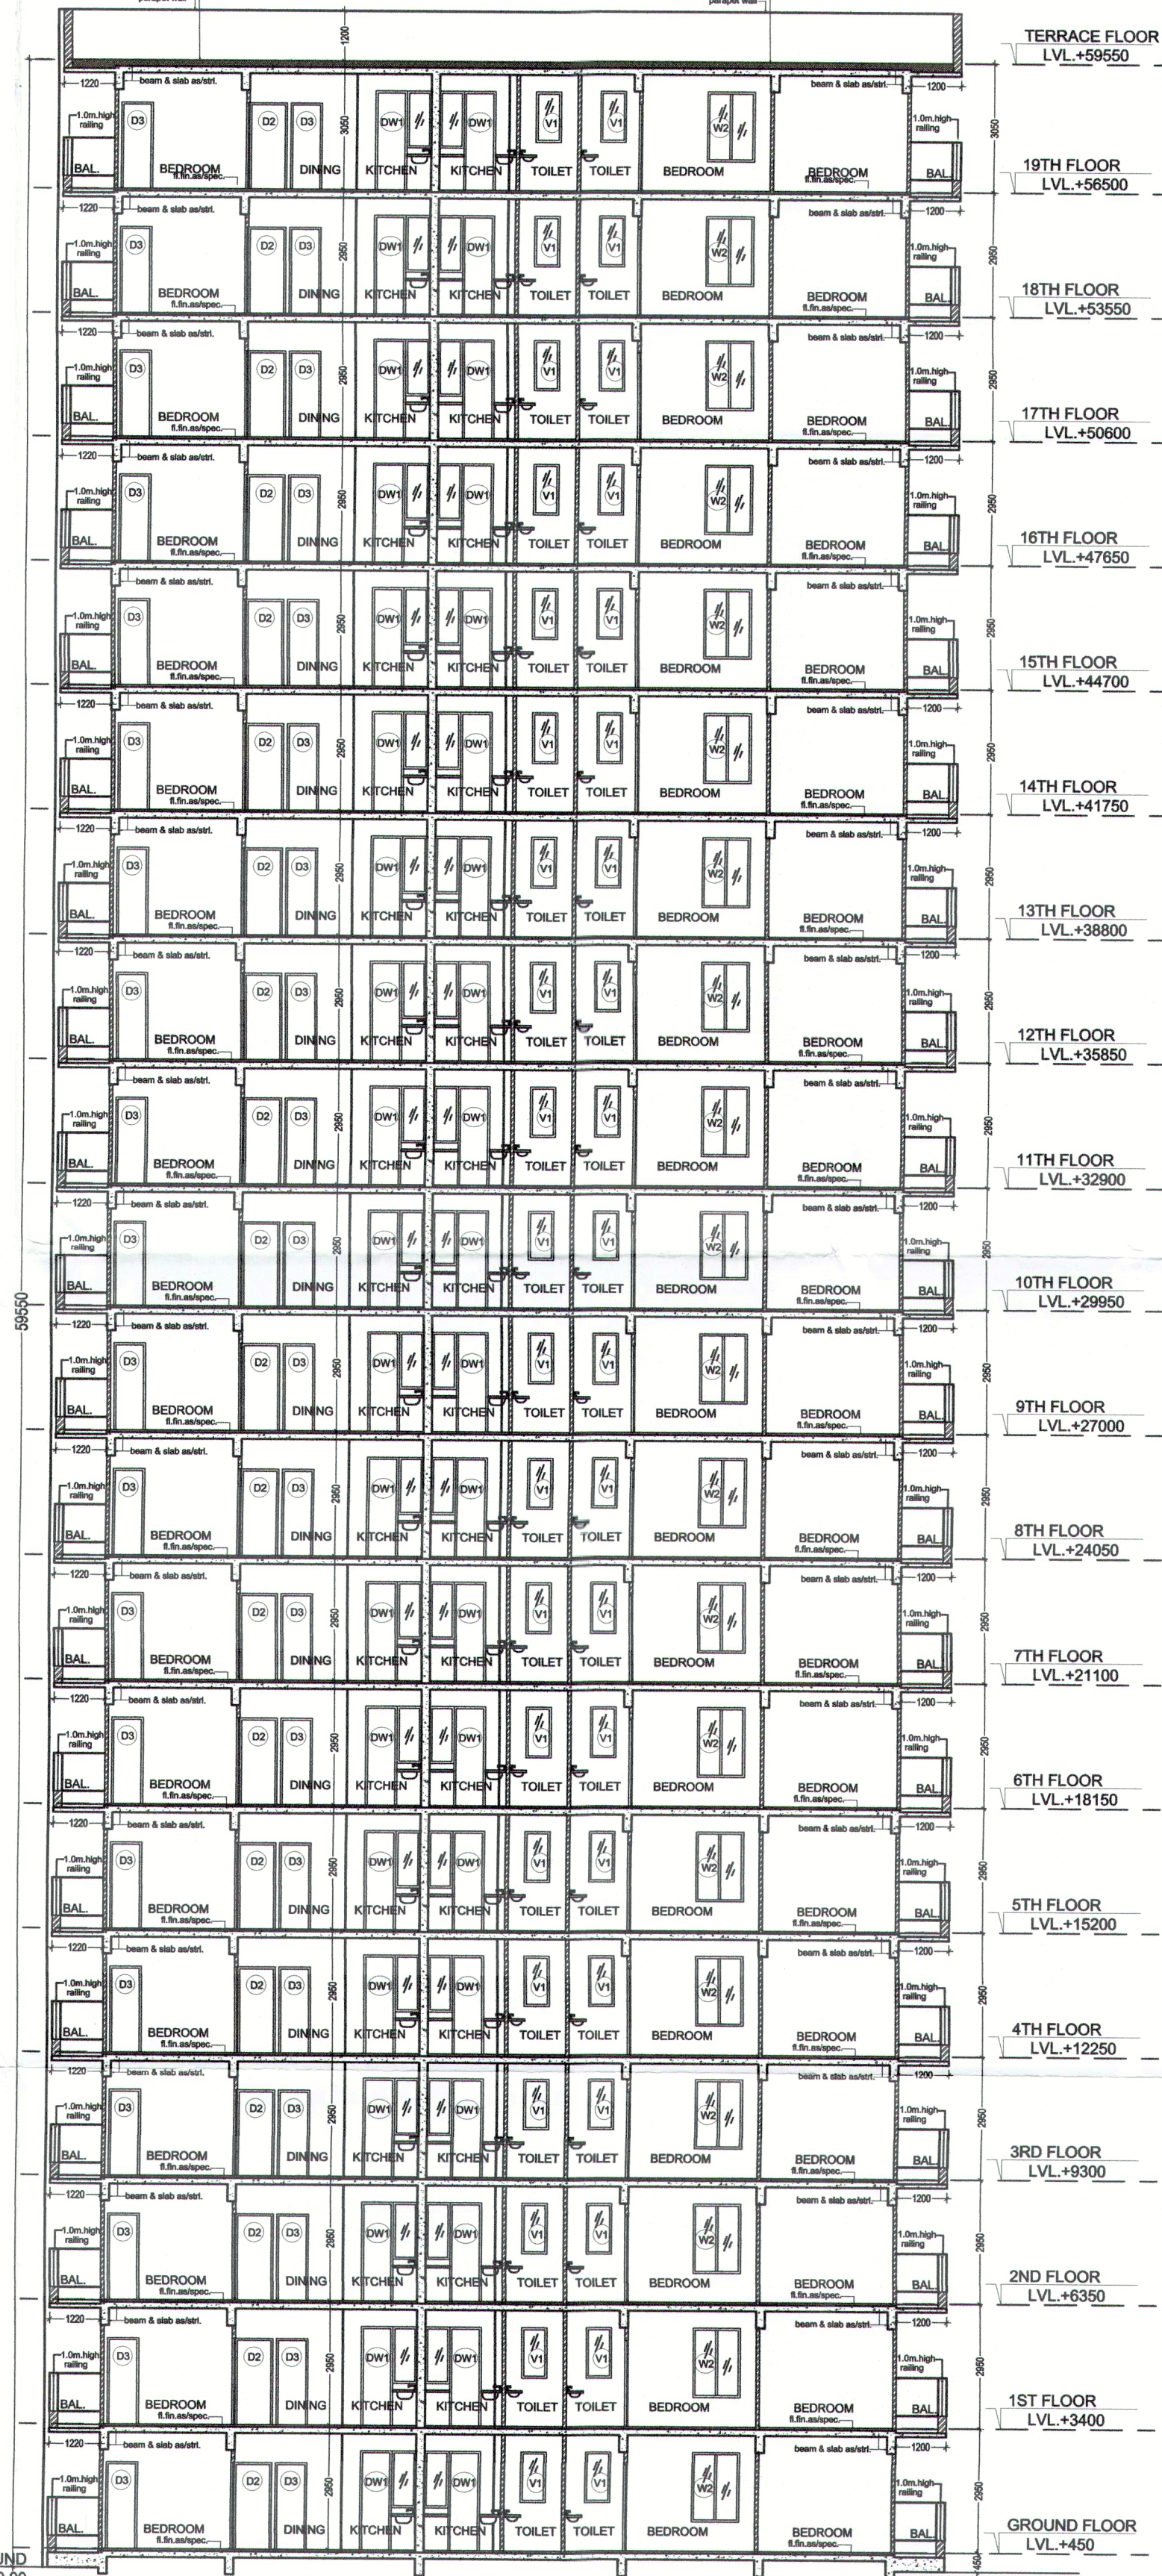

SECTION - DD

ARCHITECT SIGNATURE:
A.D.F. (HQ)
DFS PKL
Member B.P.C.

Ram Avtar Bassi
AD(HQ)



ARCHITECT SIGNATURE:
Avanika Vashisth
CA/2018/91670

CLIENT:
M/s SA PROPCON PVT. LTD. IN COLLABORATION WITH
SIGNATURE INFRABUILD PVT. LTD.
Signature Global 201 B 2ND FLOOR
Tower-A Signature Towers, Gurugram-122001

OWNER SIGNATURE:
Signature INFRABUILD PVT. LTD.

PROJECT:
PROPOSED BUILDING PLAN OF AFFORDABLE
GROUP HOUSING COLONY FOR AN AREA
MEASURING 5.1125 ACRES (LICENCE NO.-73 OF
2019 DATED 04-07-2019 IN SECTOR-95, GURUGRAM
MANESAR URBAN COMPLEX BEING DEVELOPED BY
M/s SA PROPCON PVT. LTD. IN COLLABORATION
WITH SIGNATURE INFRABUILD PVT. LTD.

DRAWING TITLE:
TOWER- E
SECTION CC AND DD
SCALE - 1:100
DATE:
DEALT - CHECKED BY: REVISION NO.

SG/TW/E/03