


Prepared for Sarvagya  
 by  
 Design Axis Architects  
 PVT. LTD.  
 10/10, Sector-14, Kirti Vihar, Gurgaon, Haryana  
 Ph: 9911035983, 28648431, 28648146  
 Email: info@designaxis.com



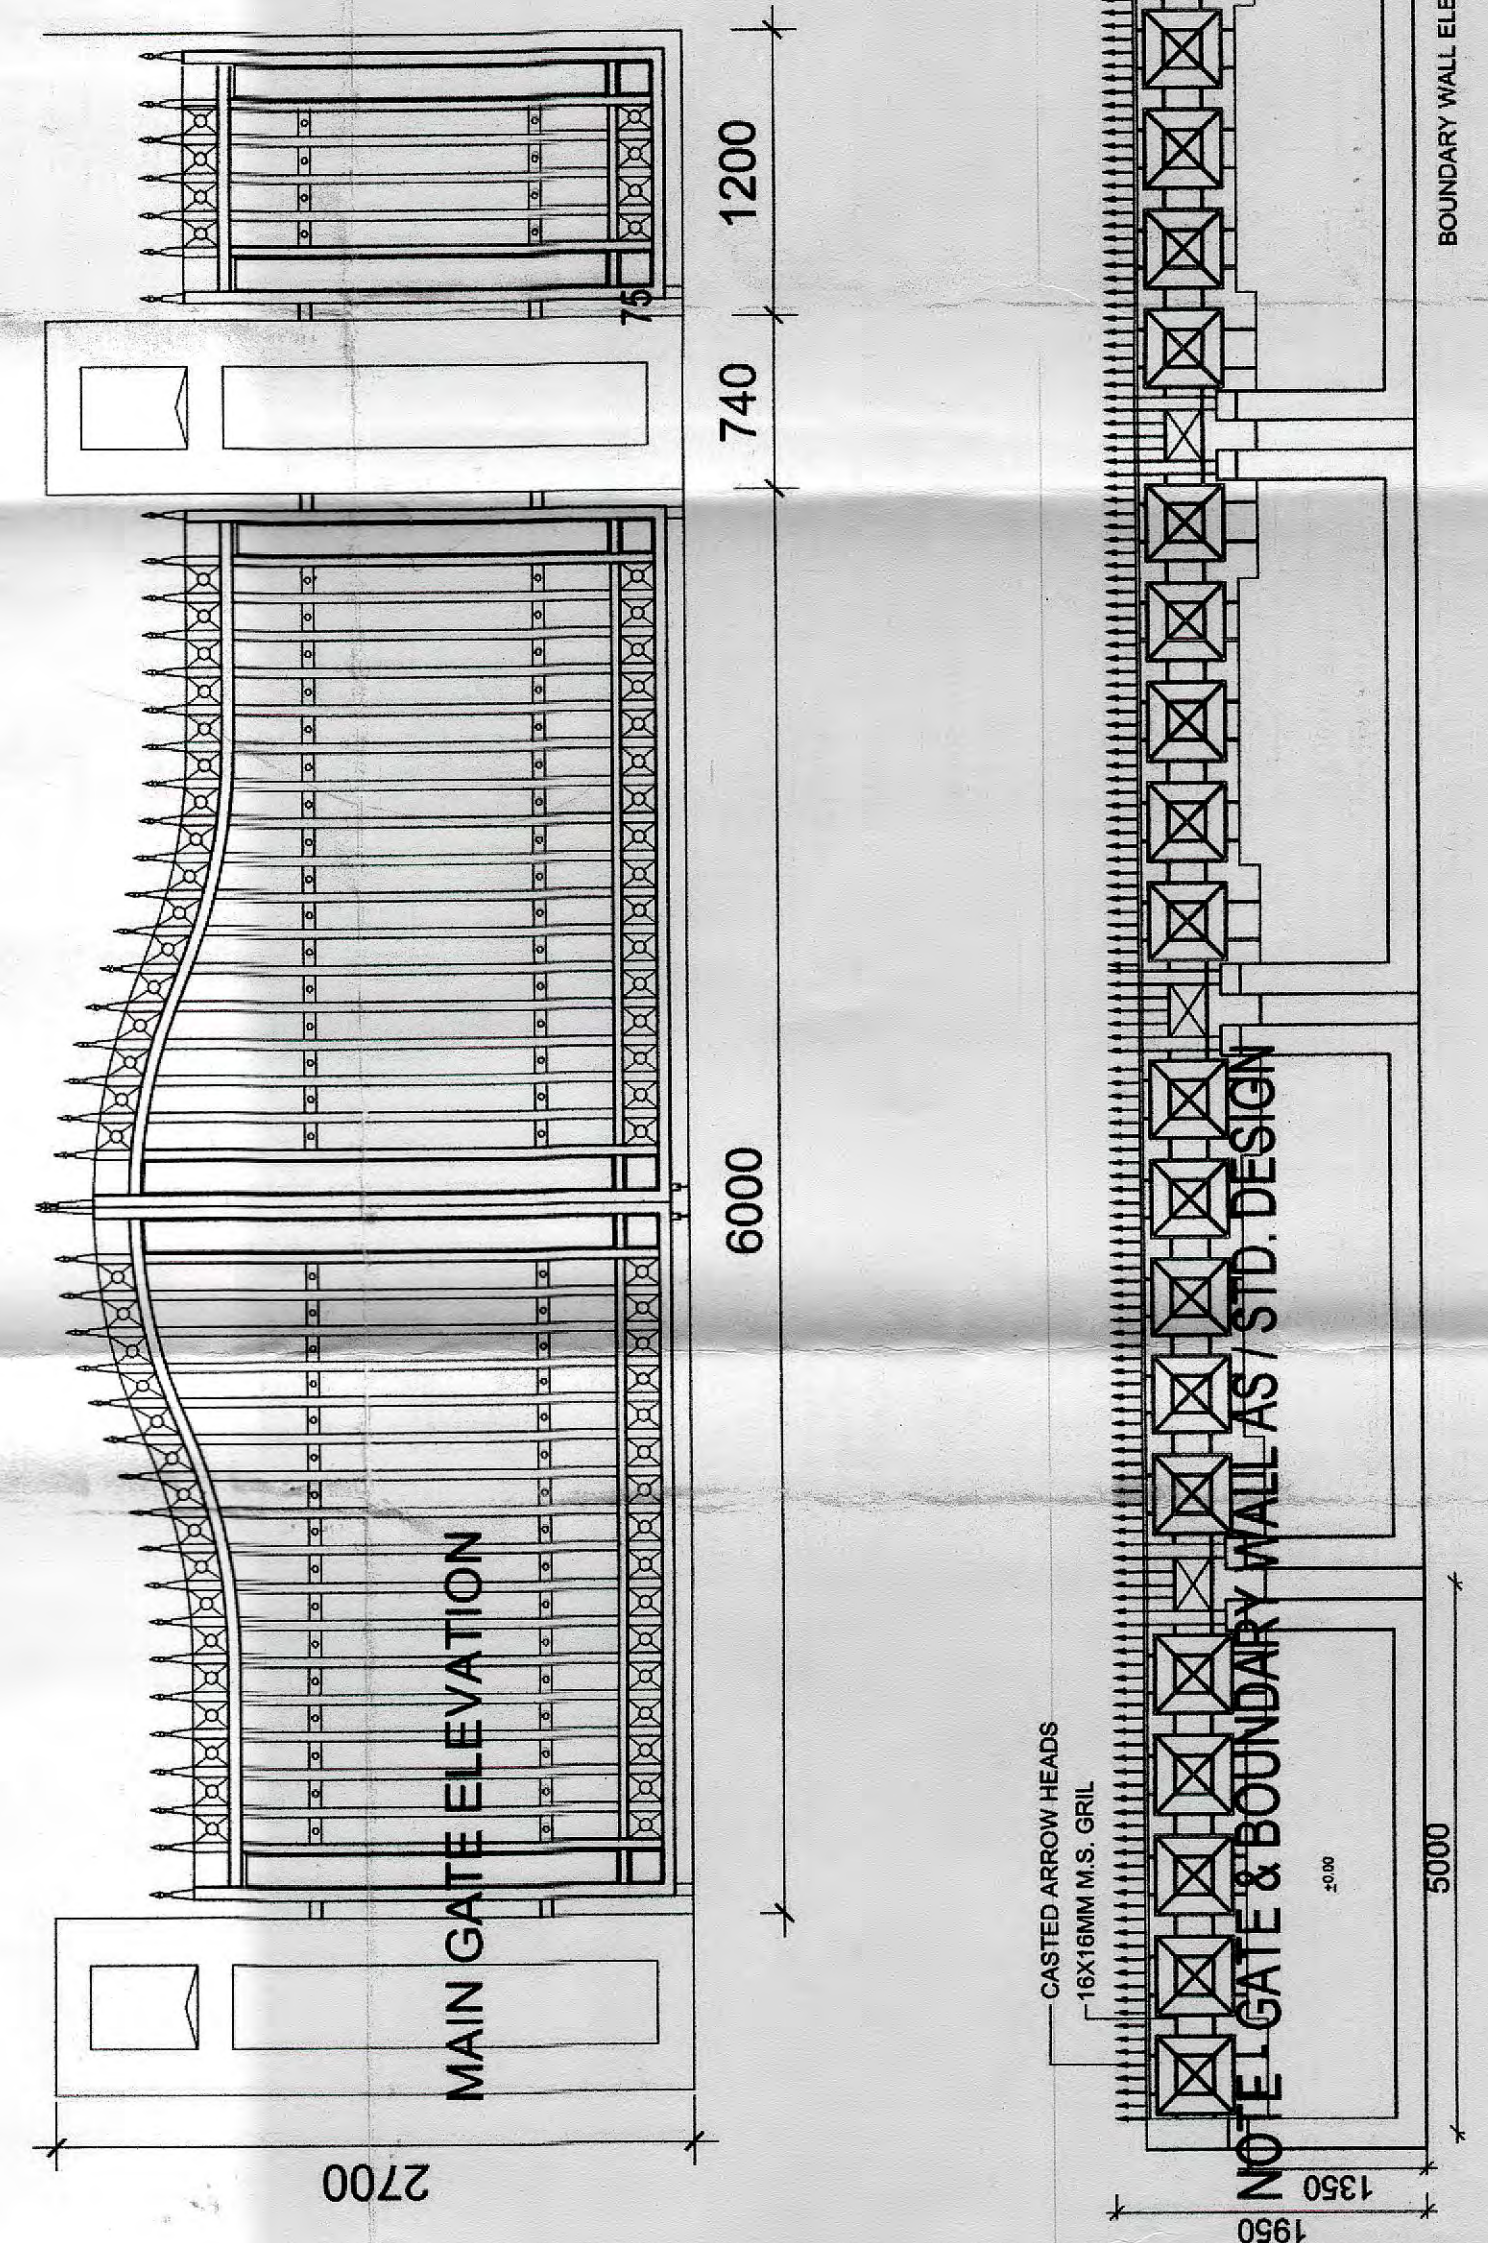

PROJECT TITLE: PROPOSED AFFORDABLE GROUP HOUSING SCHEME MEASURING 5.00 ACRES (WITH NET PLANNED AREA OF 4.6 ACRES) LICENSE NO. 05 OF 2014 DATED 14-08-2014 IN SECTOR -14, KOT-BEHLA, PANCHKULA. EXTENSION-HI BEING DEVELOPED BY GREEN SPACE INFRAHEIGHTS PVT. LTD.

SCALE: 1:100  
 DATE: OCT. 2014  
 CHECKED: VG  
 ARCHITECT: Design Axis Architects  
 ARCHITECT'S SIGN: [Signature]

APPLICANT'S SIGN: [Signature]