



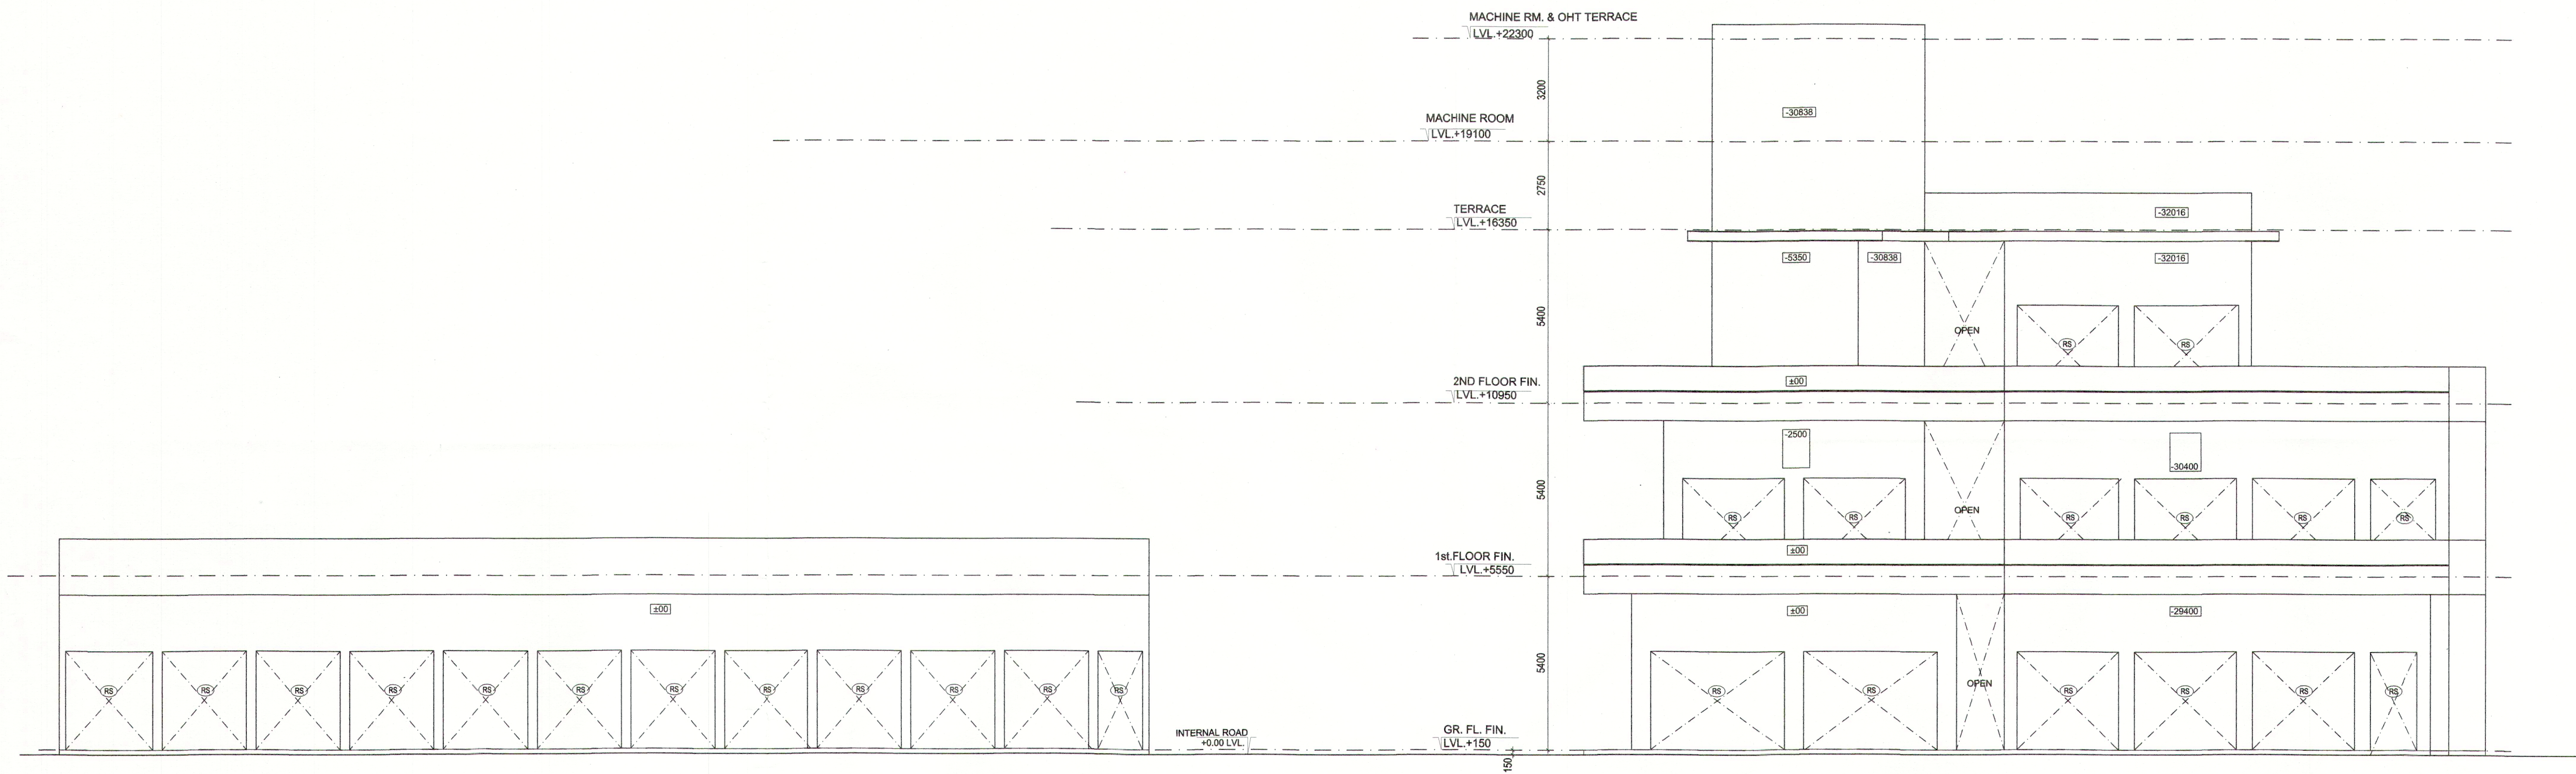

ELEVATION D

ELEVATION D

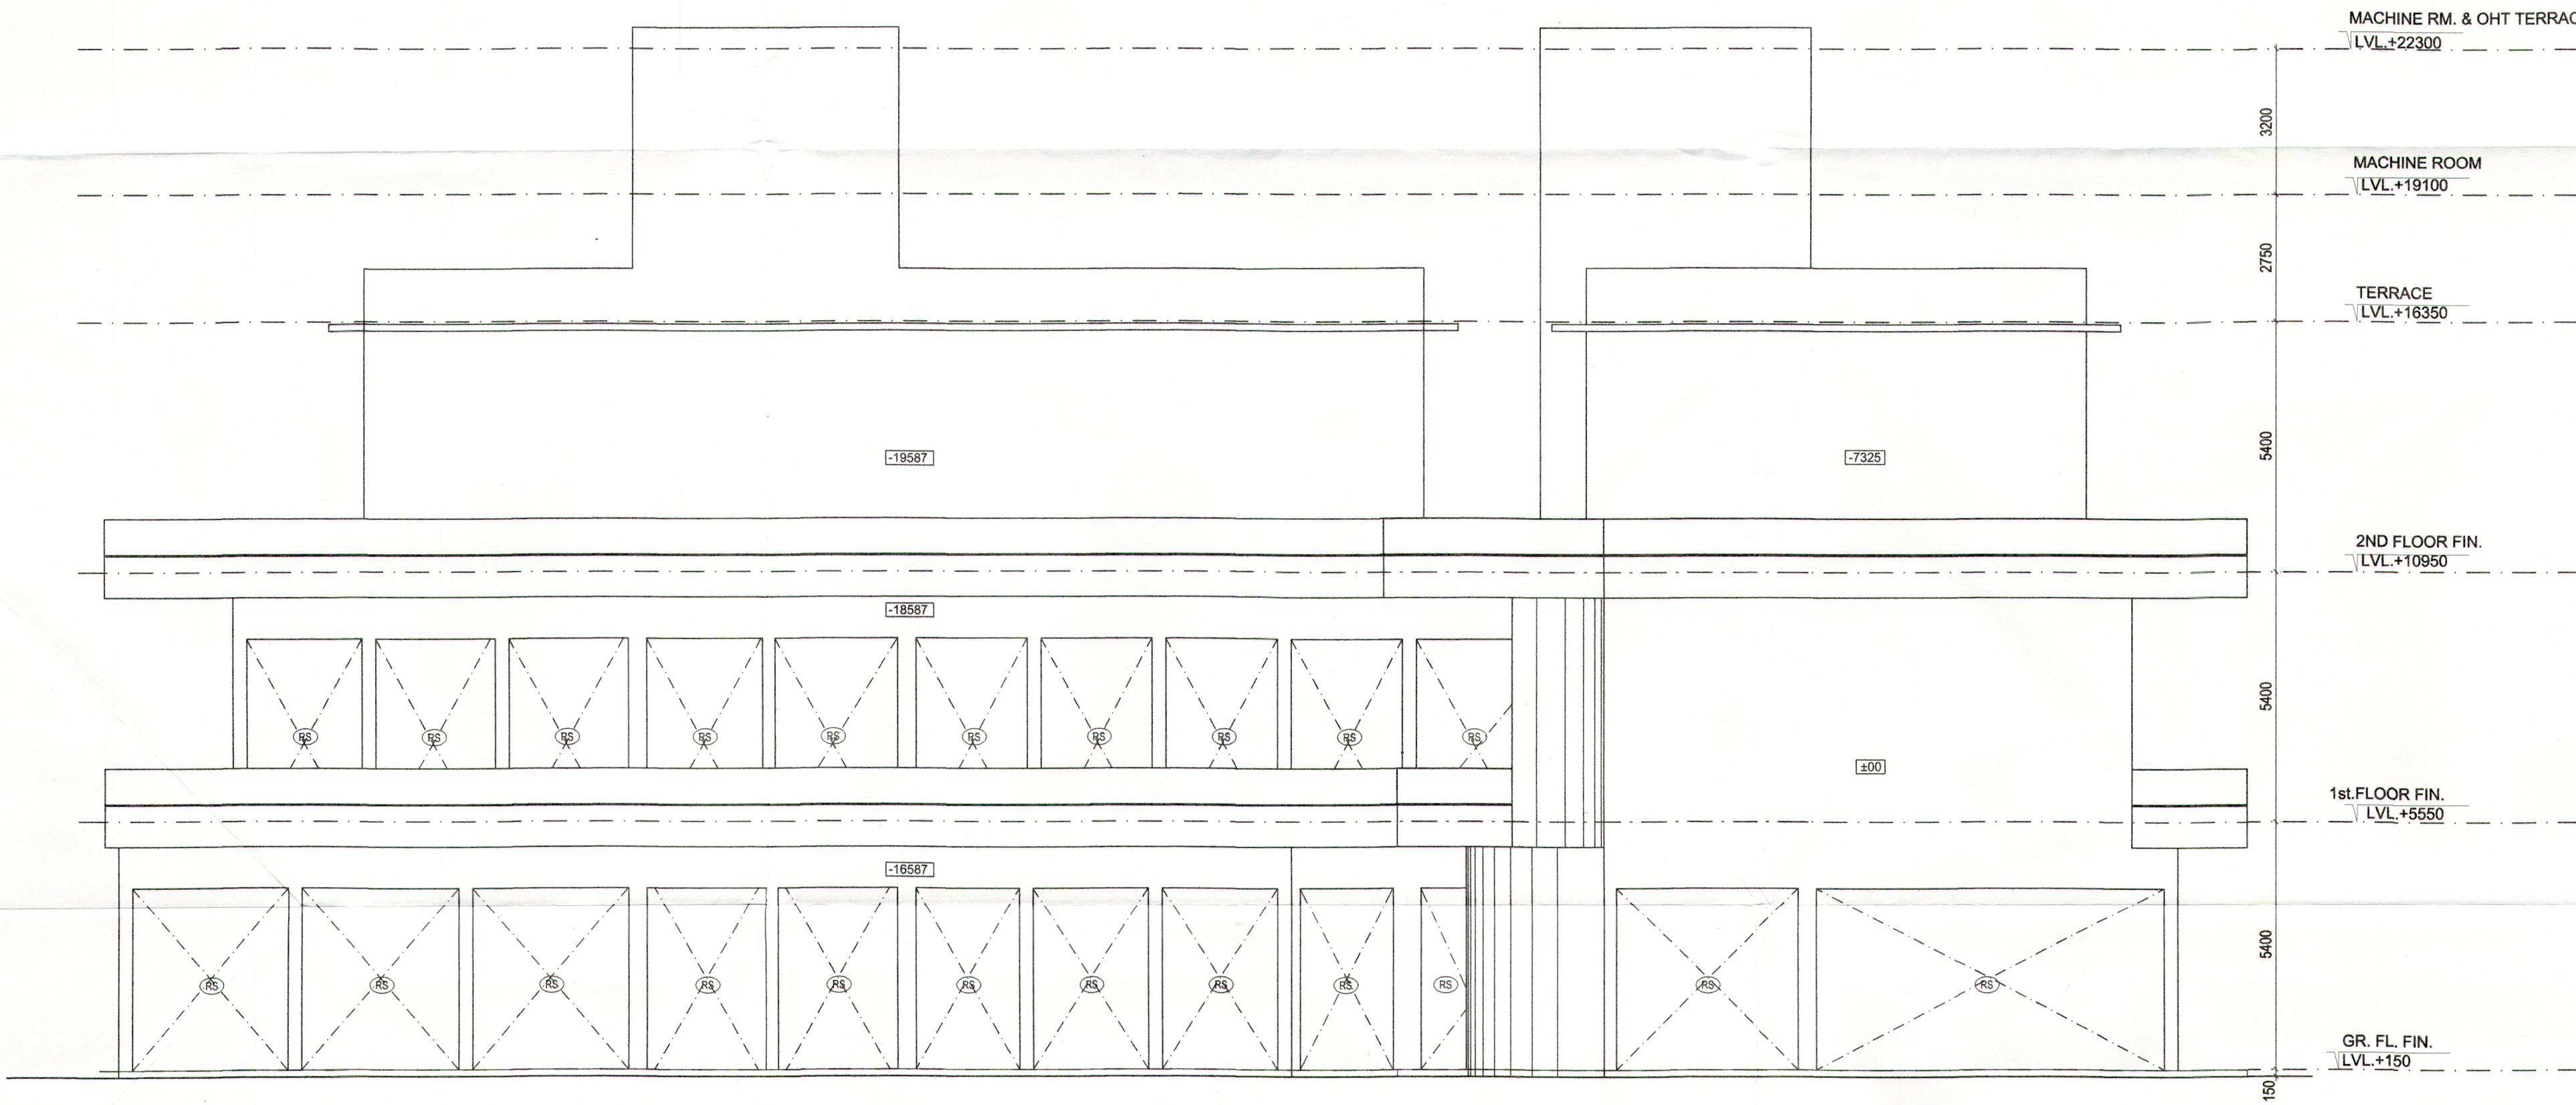

ELEVATION C

Handwritten signatures and stamps in the top right corner, including a blue stamp for 'A.D.F.O. (HQ) DFS F&L Member B.P.C.' and a signature for 'Rajesh Dutt JD(HQ)'.

SUBMISSION DRAWING

CLIENT :  
M/S. SIGNATURE GLOBAL (INDIA) PRIVATE LIMITED  
Signature Global, 201 B 2ND FLOOR ,Tower-A  
Signature Towers,Gurugram-122001

PROJECT :  
PROPOSED BUILDIND PLAN OF AFFORDABLE GROUP  
HOUSHING COLONY OVER AN AREA = 5.0 Acres (Licence  
No.- 69 ,DATED - 26/06/2019) IN THE REVENUE STATE OF  
VILLAGE KADARPUR, SECTOR-63A, GURUGRAM, BEING  
DEVELOPED BY M/S SIGNATURE GLOBAL (INDIA)  
PVT.LTD.

TITLE :  
ELEVATION- C & D  
(COMMERCIAL BUILDING)

GRID  
Grid Architecture Interiors Pvt. Ltd.  
116, NEW MANGLA PURI  
MEHRAULI GURGAON ROAD NEW DELHI-30  
TEL : 26809974/75 FAX : 41838353  
E, MAIL - info@gridplc.com

OWNER SIGN

Handwritten signature of the owner.

ARCHITECT SIGN

MEENAKSHI KHANNA  
CA/89/12359  
Architect

|         |          |       |
|---------|----------|-------|
| DRG.NO. | SB/A-29  | NORTH |
| DATE    | 29-06-19 |       |
| SCALE   | 1 : 100  |       |

