

TPP
Member
EPC

TPP (G)
Member
BPC


CTP (H)
Chairman
BPC

JD


PA

A.D.F.S. (HQ)
DFS P&L
Member B.P.C.

Rajesh Dutt
JD(HQ)

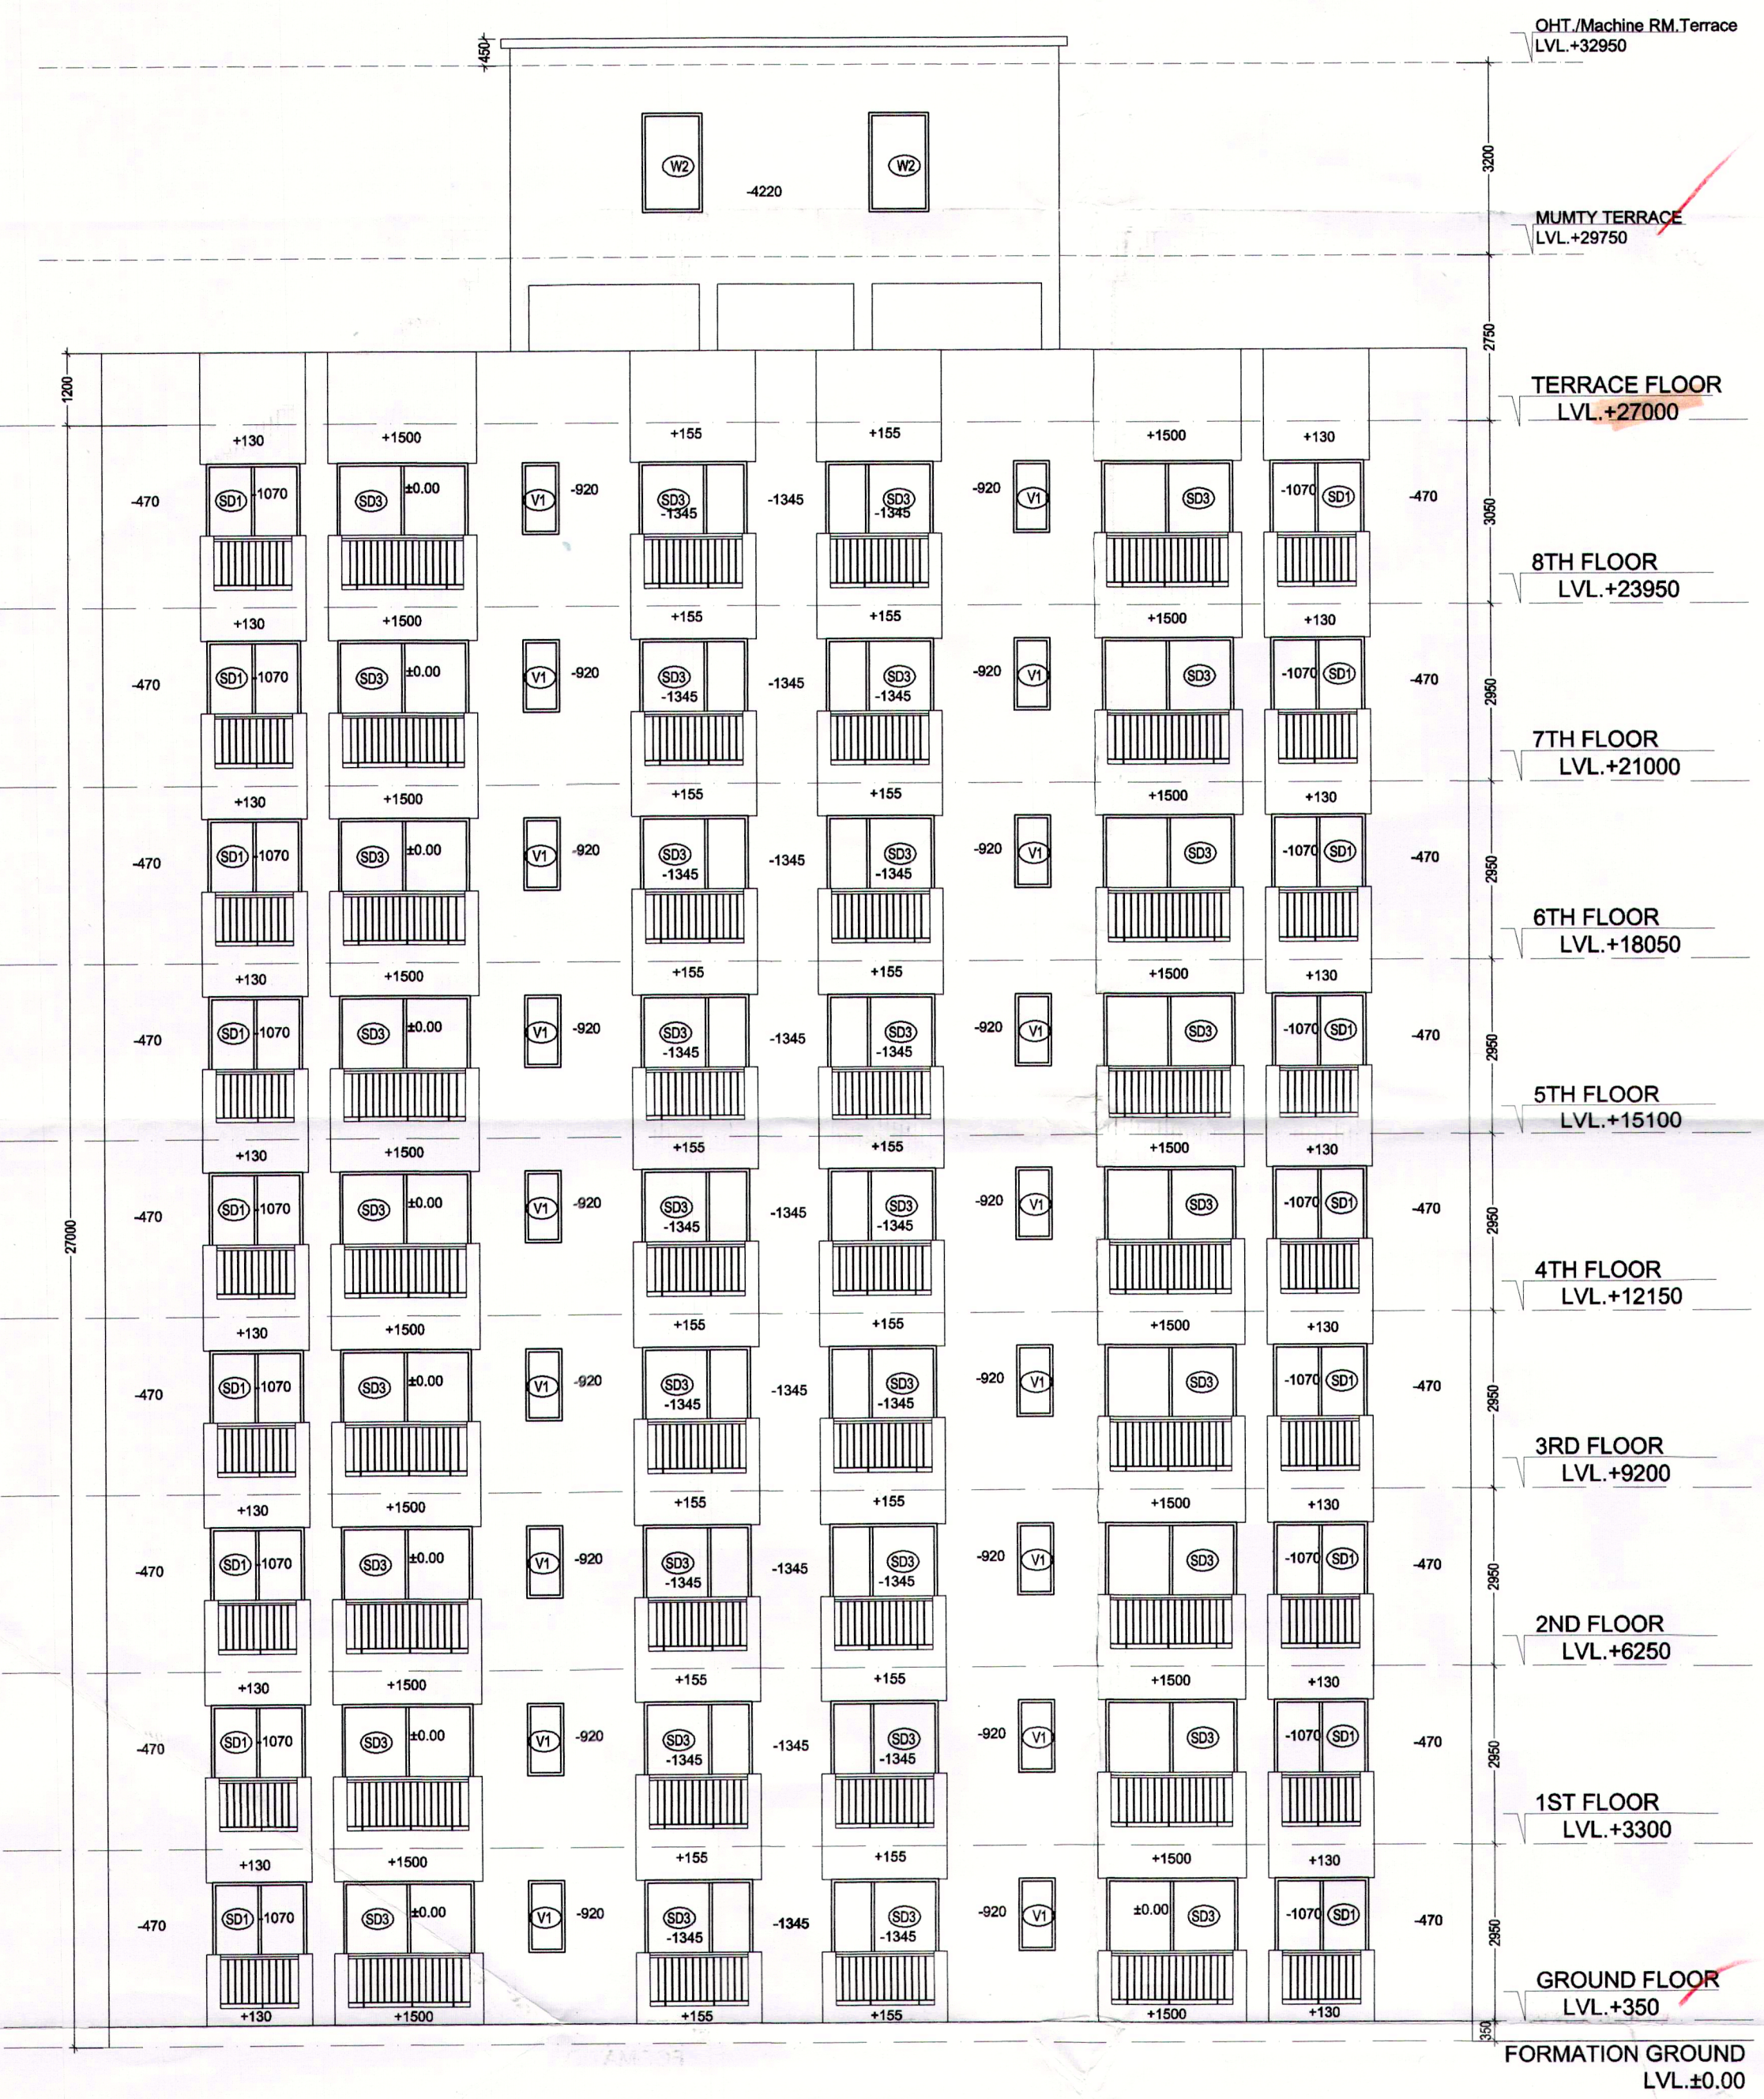

ELEVATION - C

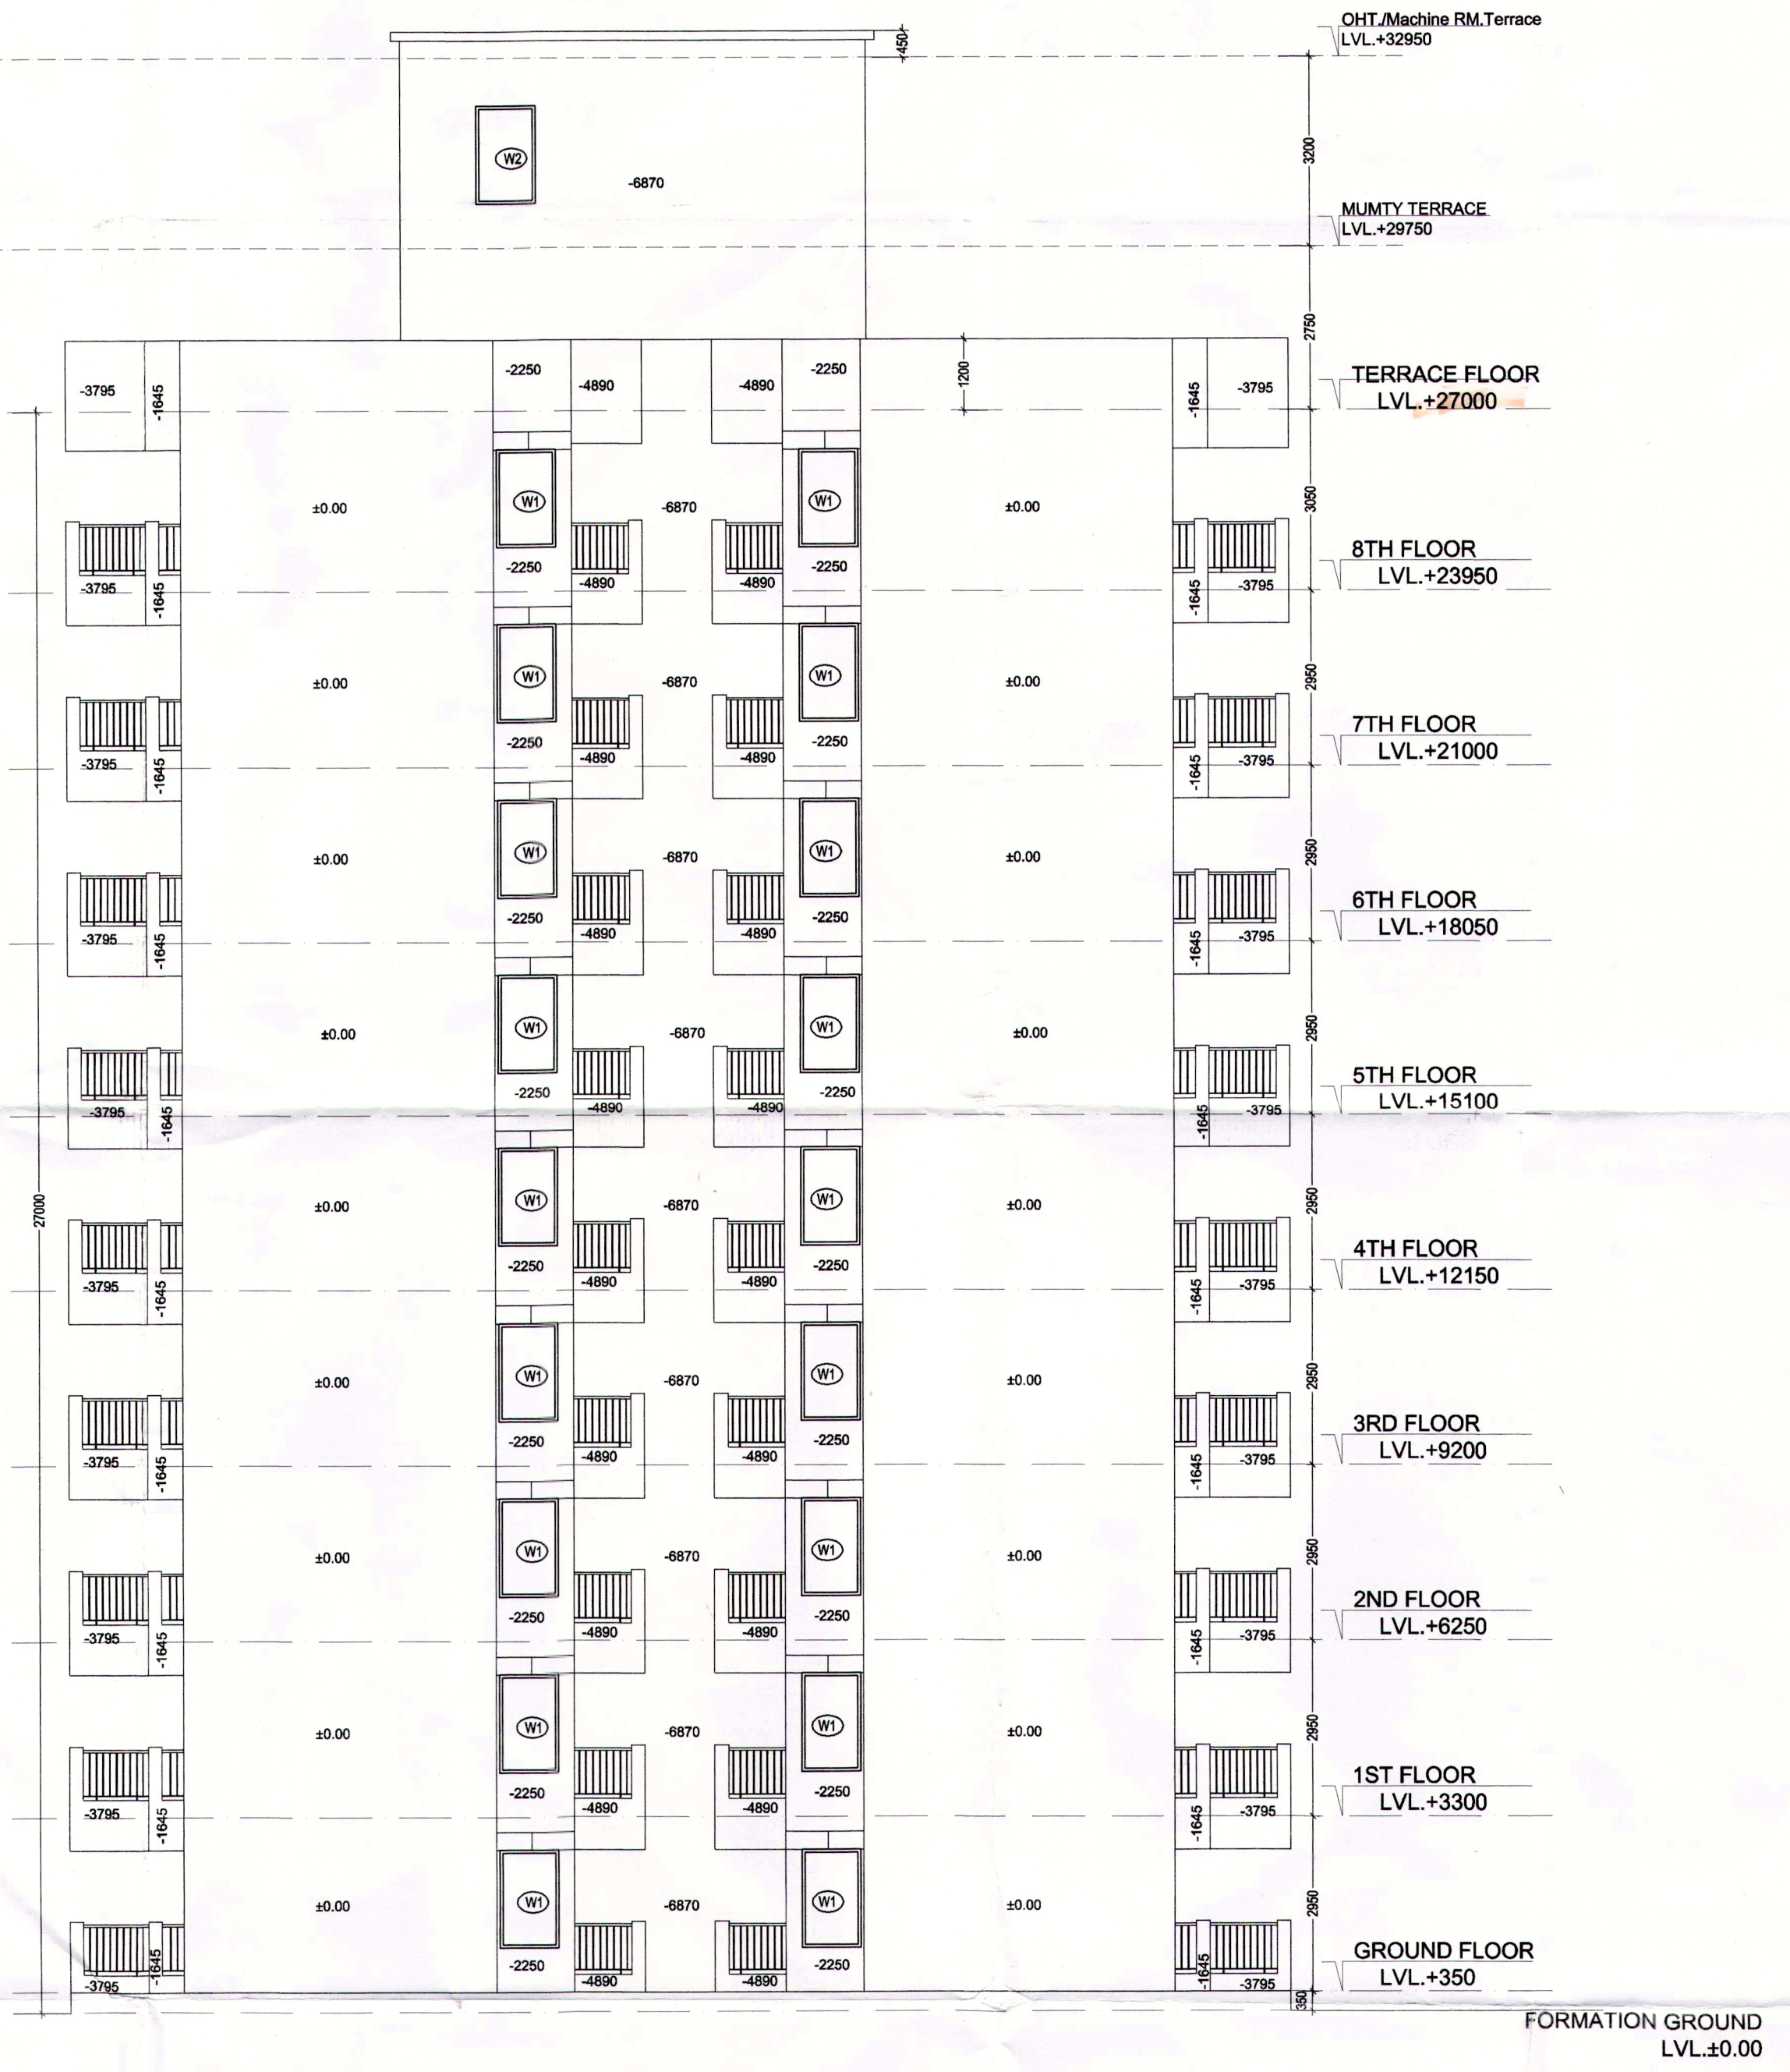

ELEVATION - D

SUBMISSION DRAWING

CLIENT :
M/S. SIGNATURE GLOBAL (INDIA) PRIVATE LIMITED
Signature Global, 201 B 2ND FLOOR, Tower-A
Signature Towers, Gurugram-122001

PROJECT :
PROPOSED BUILDING PLAN OF AFFORDABLE GROUP
HOUSING COLONY OVER AN AREA = 5.0 Acres (Licence
No.- 69, DATED - 26/06/2019) IN THE REVENUE STATE OF
VILLAGE KADARPUR, SECTOR-63A, GURUGRAM, BEING
DEVELOPED BY M/S SIGNATURE GLOBAL (INDIA)
PVT.LTD.

TITLE :
**ELEVATION - C & D
(TOWER - F)**

GRID
Grid Architecture Interiors Pvt. Ltd.
116, NEW MANGLA PURI
MEHRAULI GURGAON ROAD NEW DELHI-30
TEL : 26809974, 75, 76 FAX : 26808384
E, MAIL - info@gridplc.com

OWNER SIGN

ARCHITECT SIGN

MEENAKSHI KHANNA
CA/89/12359
Architect

DRG.NO.	SB/A-20	NORTH
DATE	29-06-19	
SCALE	1 : 100	

