
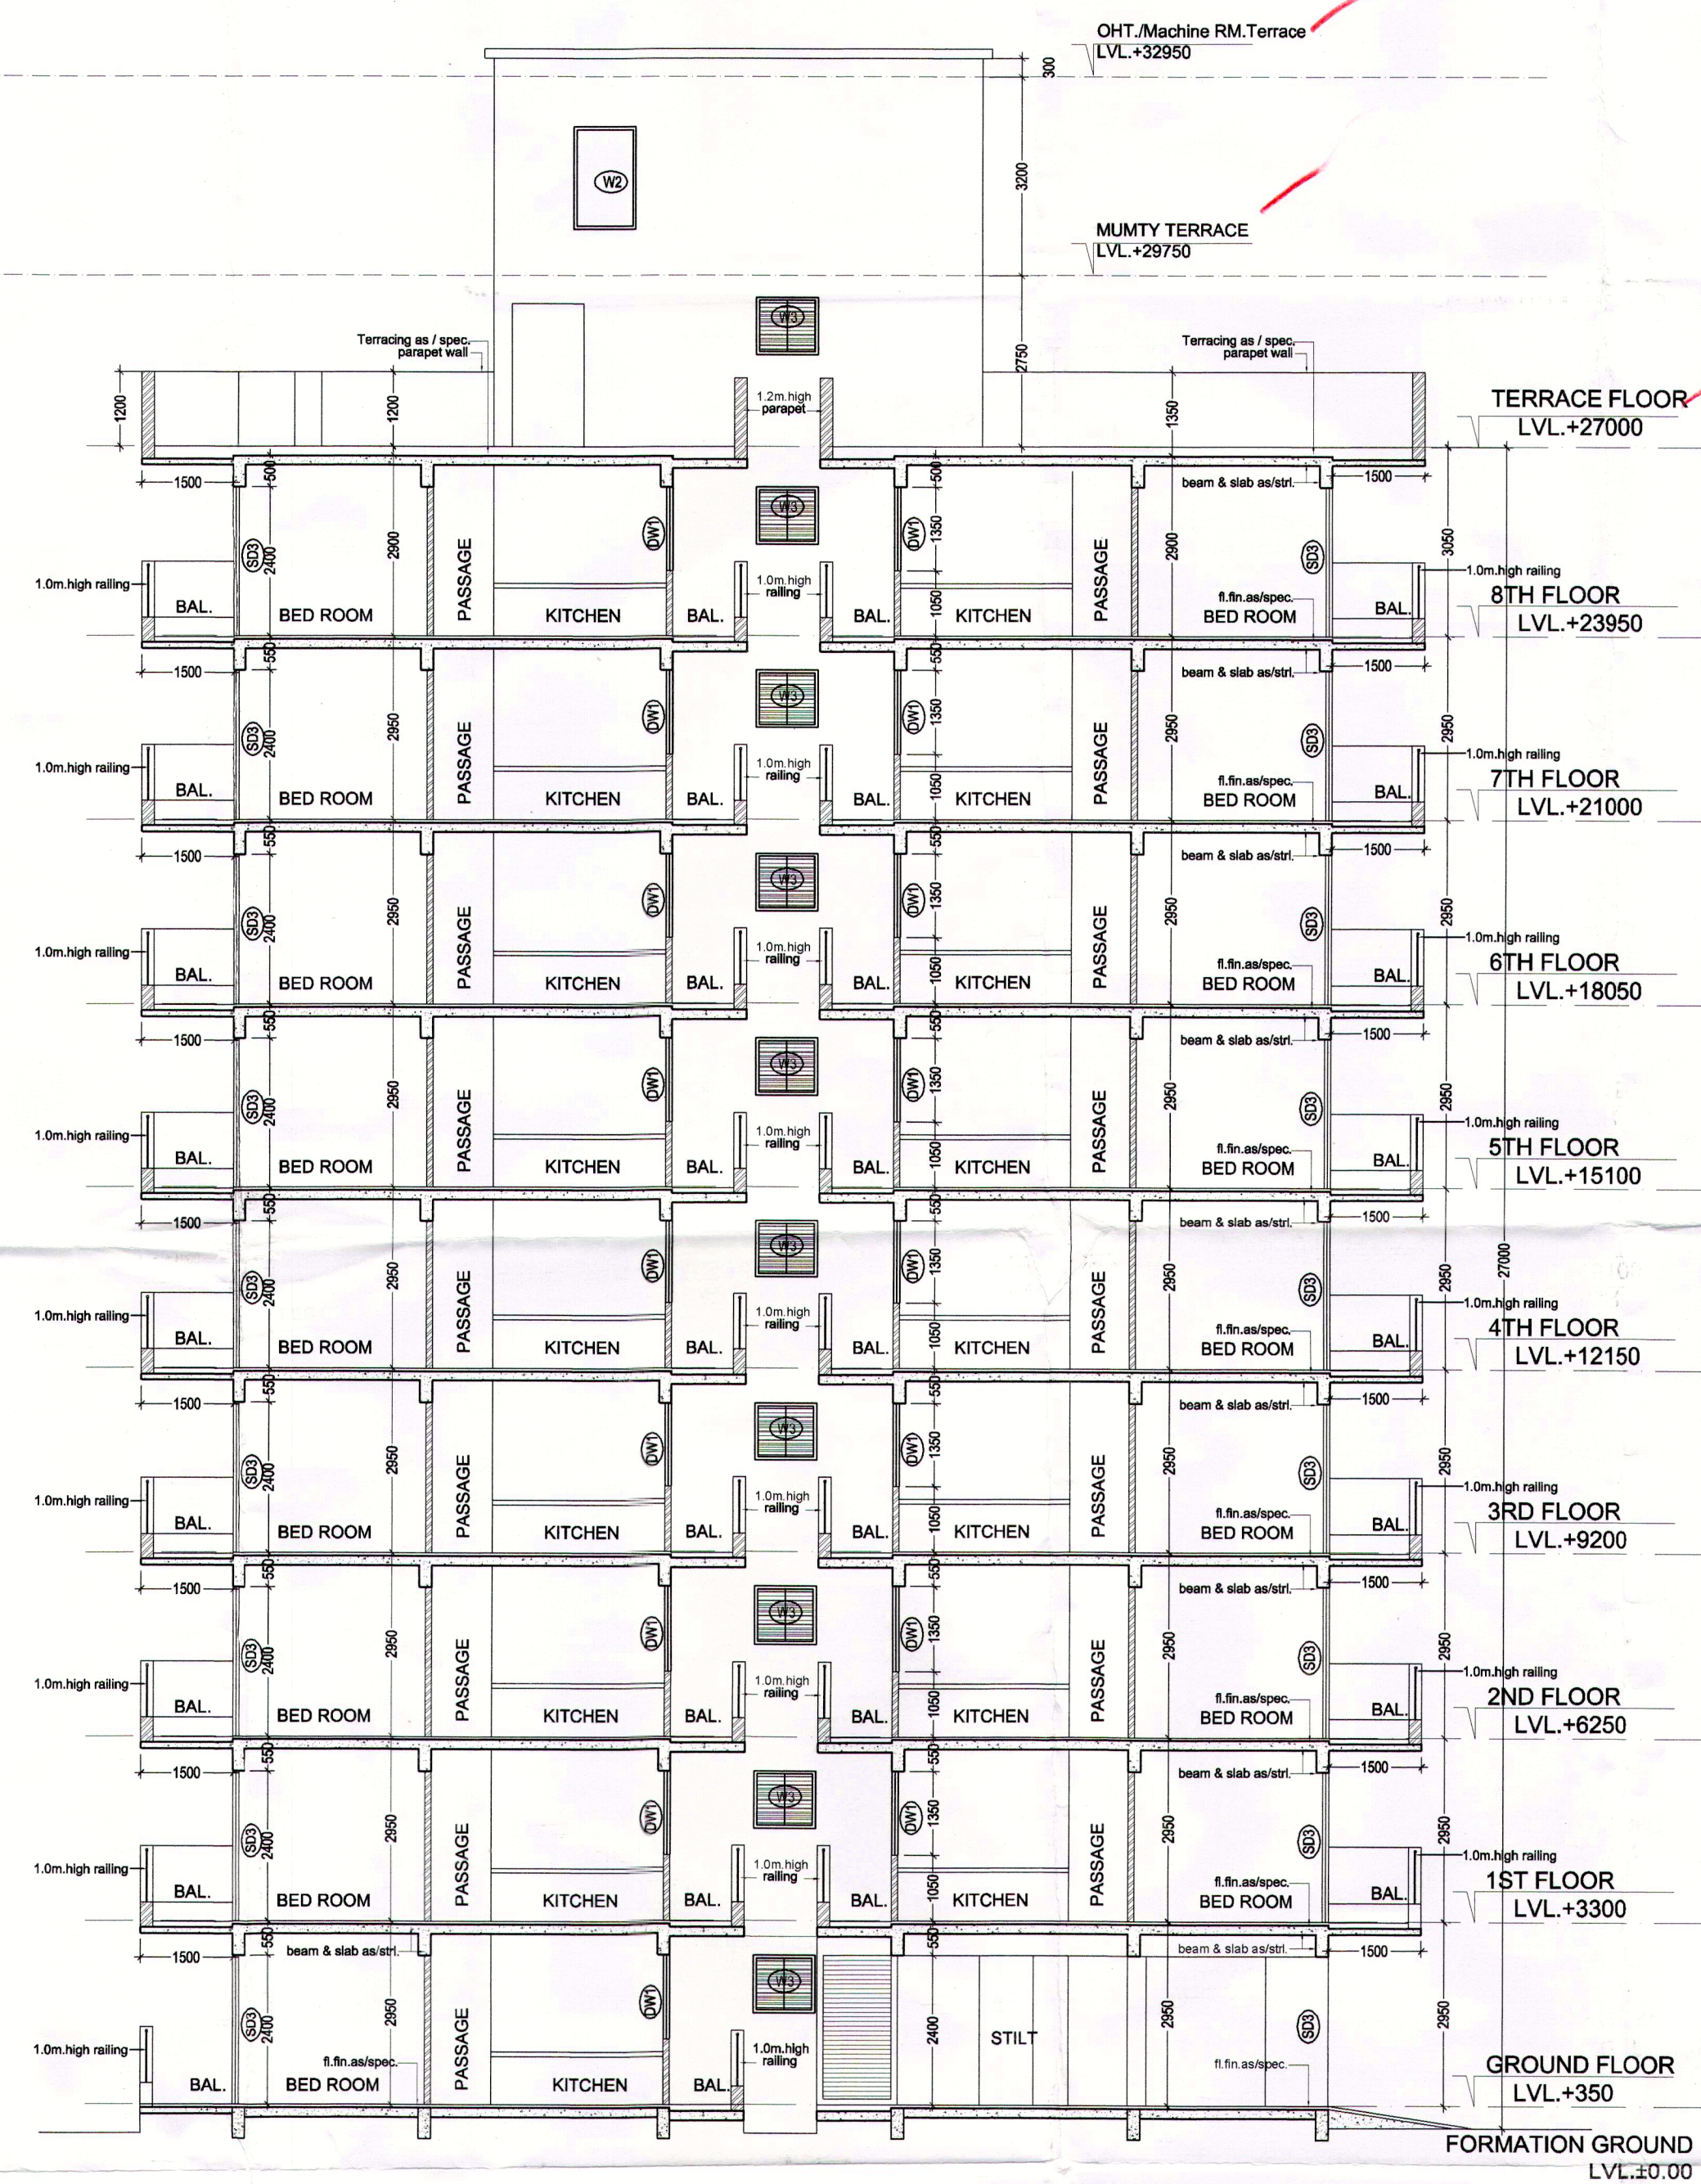


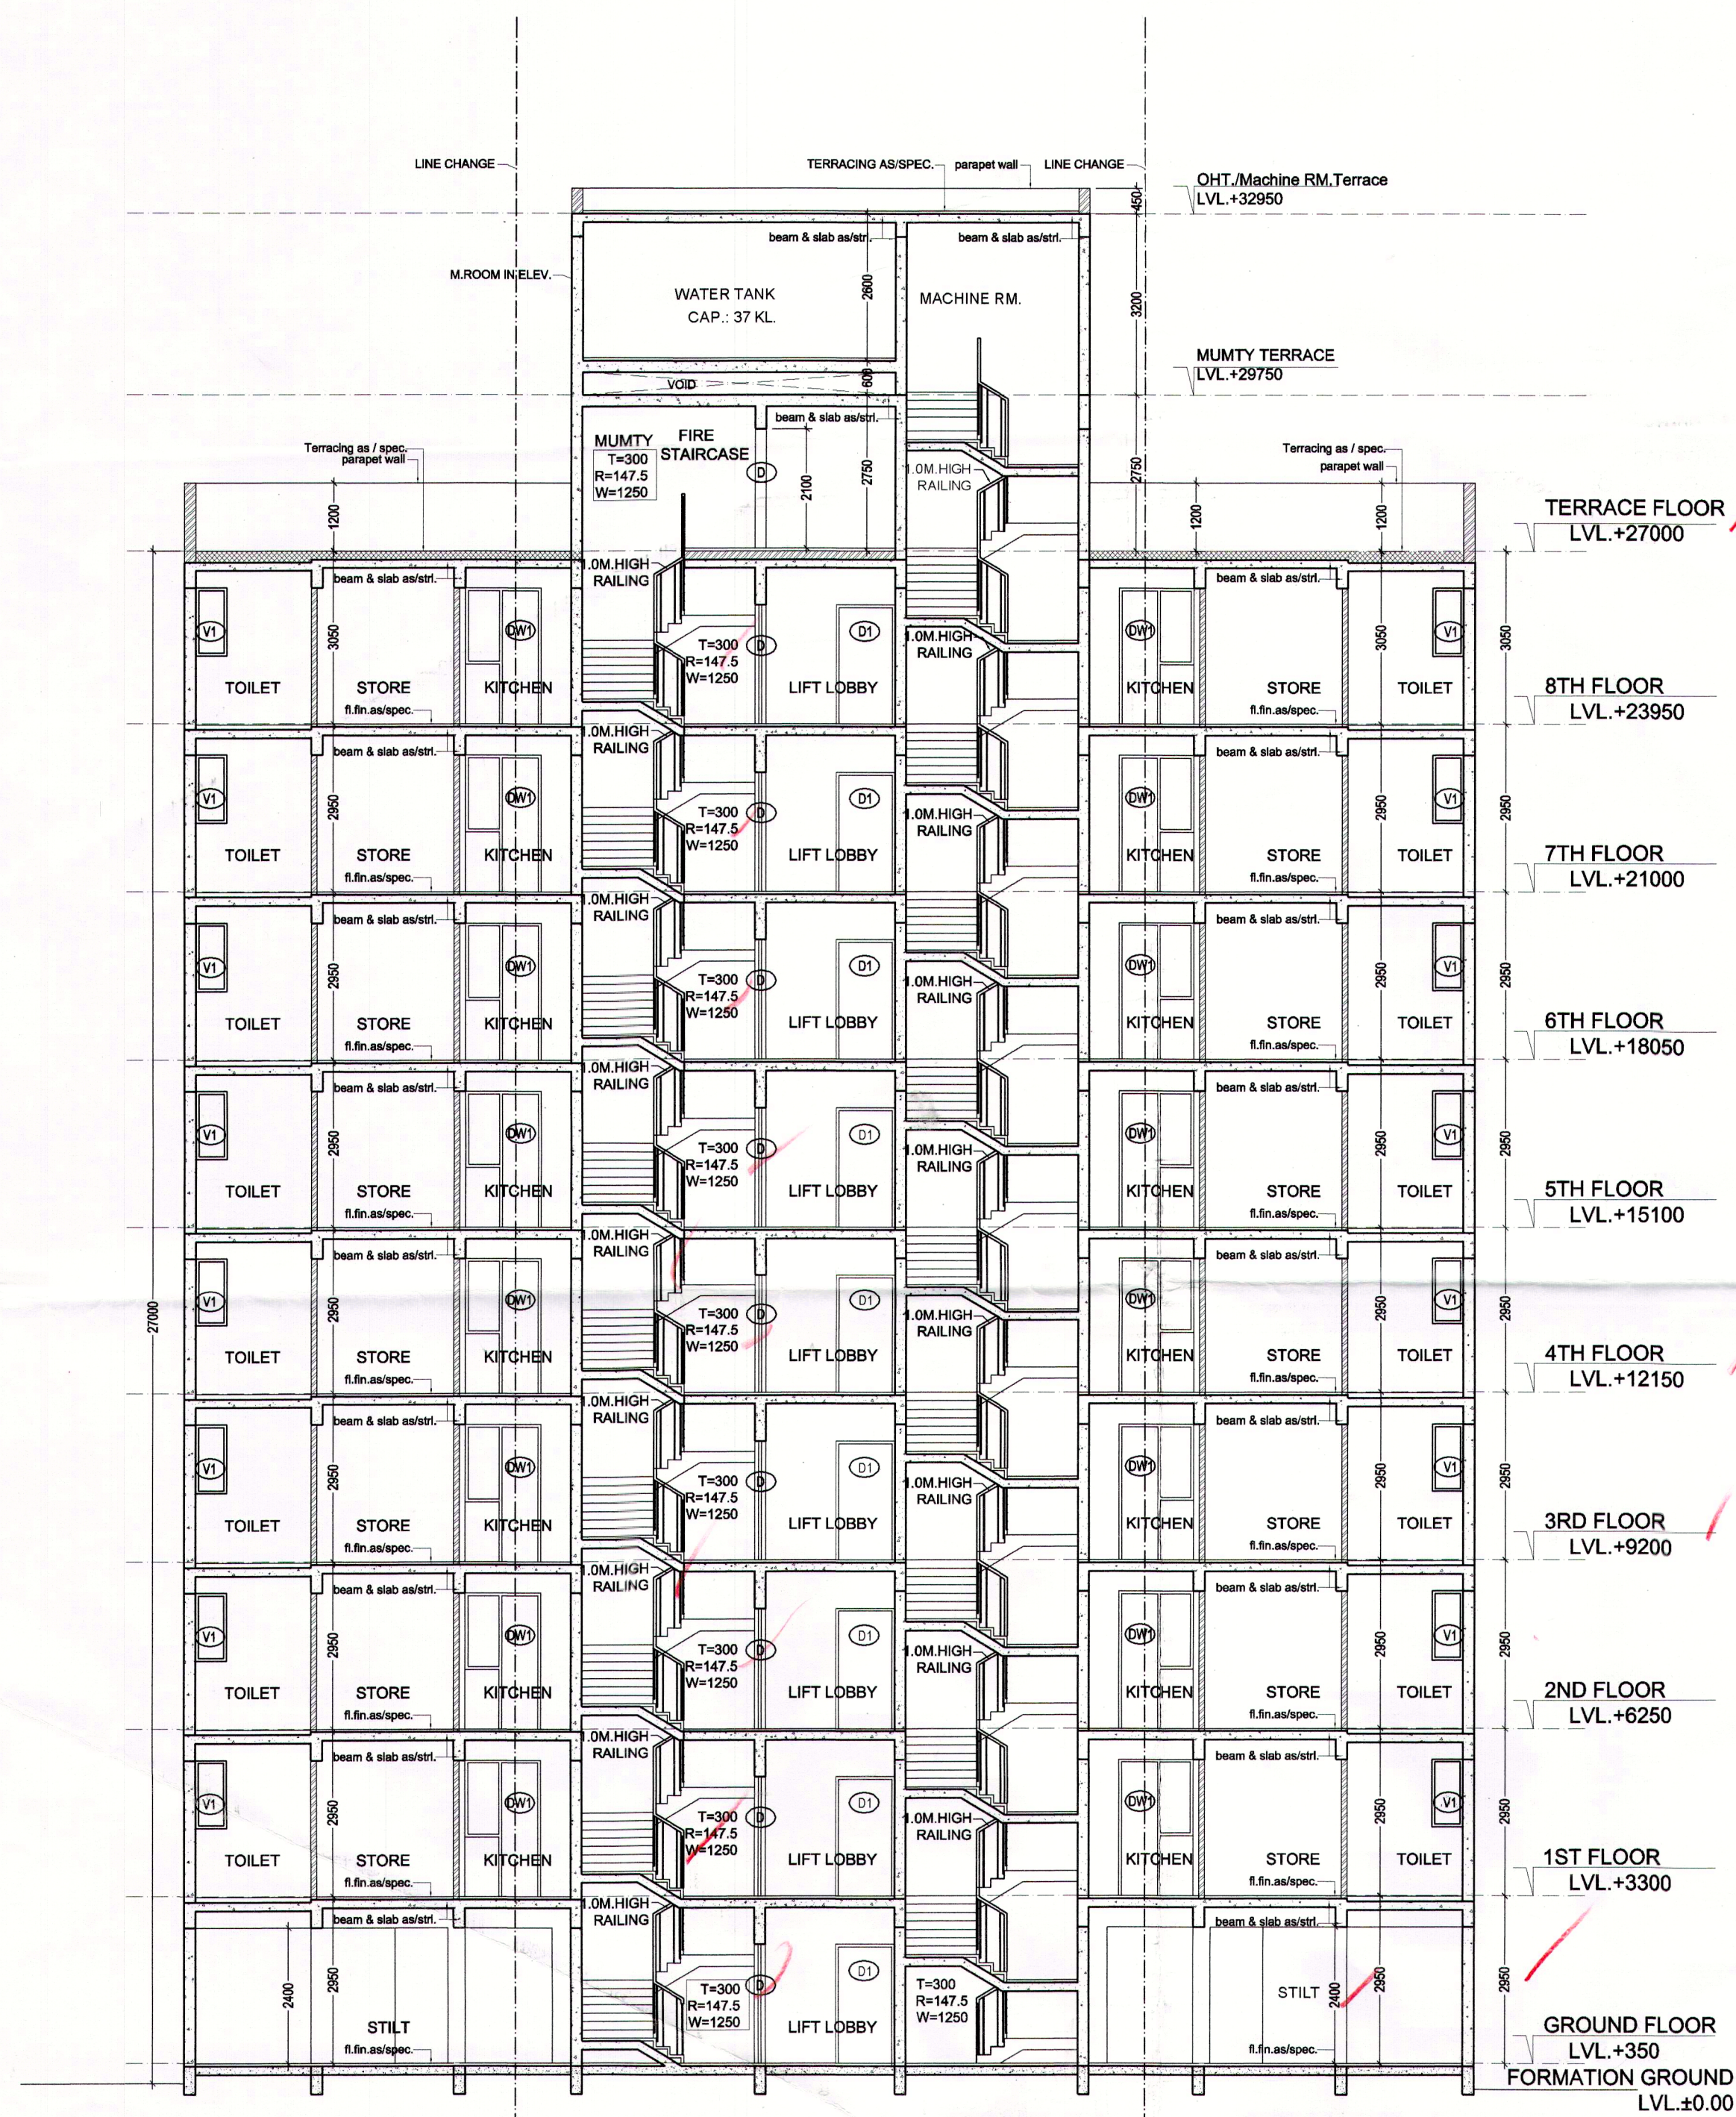


SUBMISSION DRAWING

CLIENT :
M/S. SIGNATURE GLOBAL (INDIA) PRIVATE LIMITED
Signature Global, 201 B 2ND FLOOR, Tower-A
Signature Towers, Gurugram-122001

PROJECT :
PROPOSED BUILDING PLAN OF AFFORDABLE GROUP
HOUSING COLONY OVER AN AREA = 5.0 Acres (Licence
No. - 69, DATED - 26/06/2019) IN THE REVENUE STATE OF
VILLAGE KADARPUR, SECTOR-63A, GURUGRAM, BEING
DEVELOPED BY M/S SIGNATURE GLOBAL (INDIA)
PVT.LTD.

TITLE :
**SECTION- A & B
(TOWER - F)**

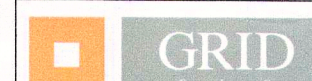

Grid Architecture Interiors Pvt. Ltd.
116, NEW MANGLA PURI
MEHRAULI GURGAON ROAD NEW DELHI-30
TEL : 26809974, 75, 76 FAX : 26808384
E. MAIL - info@gridplc.com

OWNER SIGN

Signature of Owner

ARCHITECT SIGN

Signature of Architect
MEENAKSHI KHANNA
CA/89/12359
Architect

DRG.NO. SB/A-21
DATE 29-06-19
SCALE 1 : 100

