



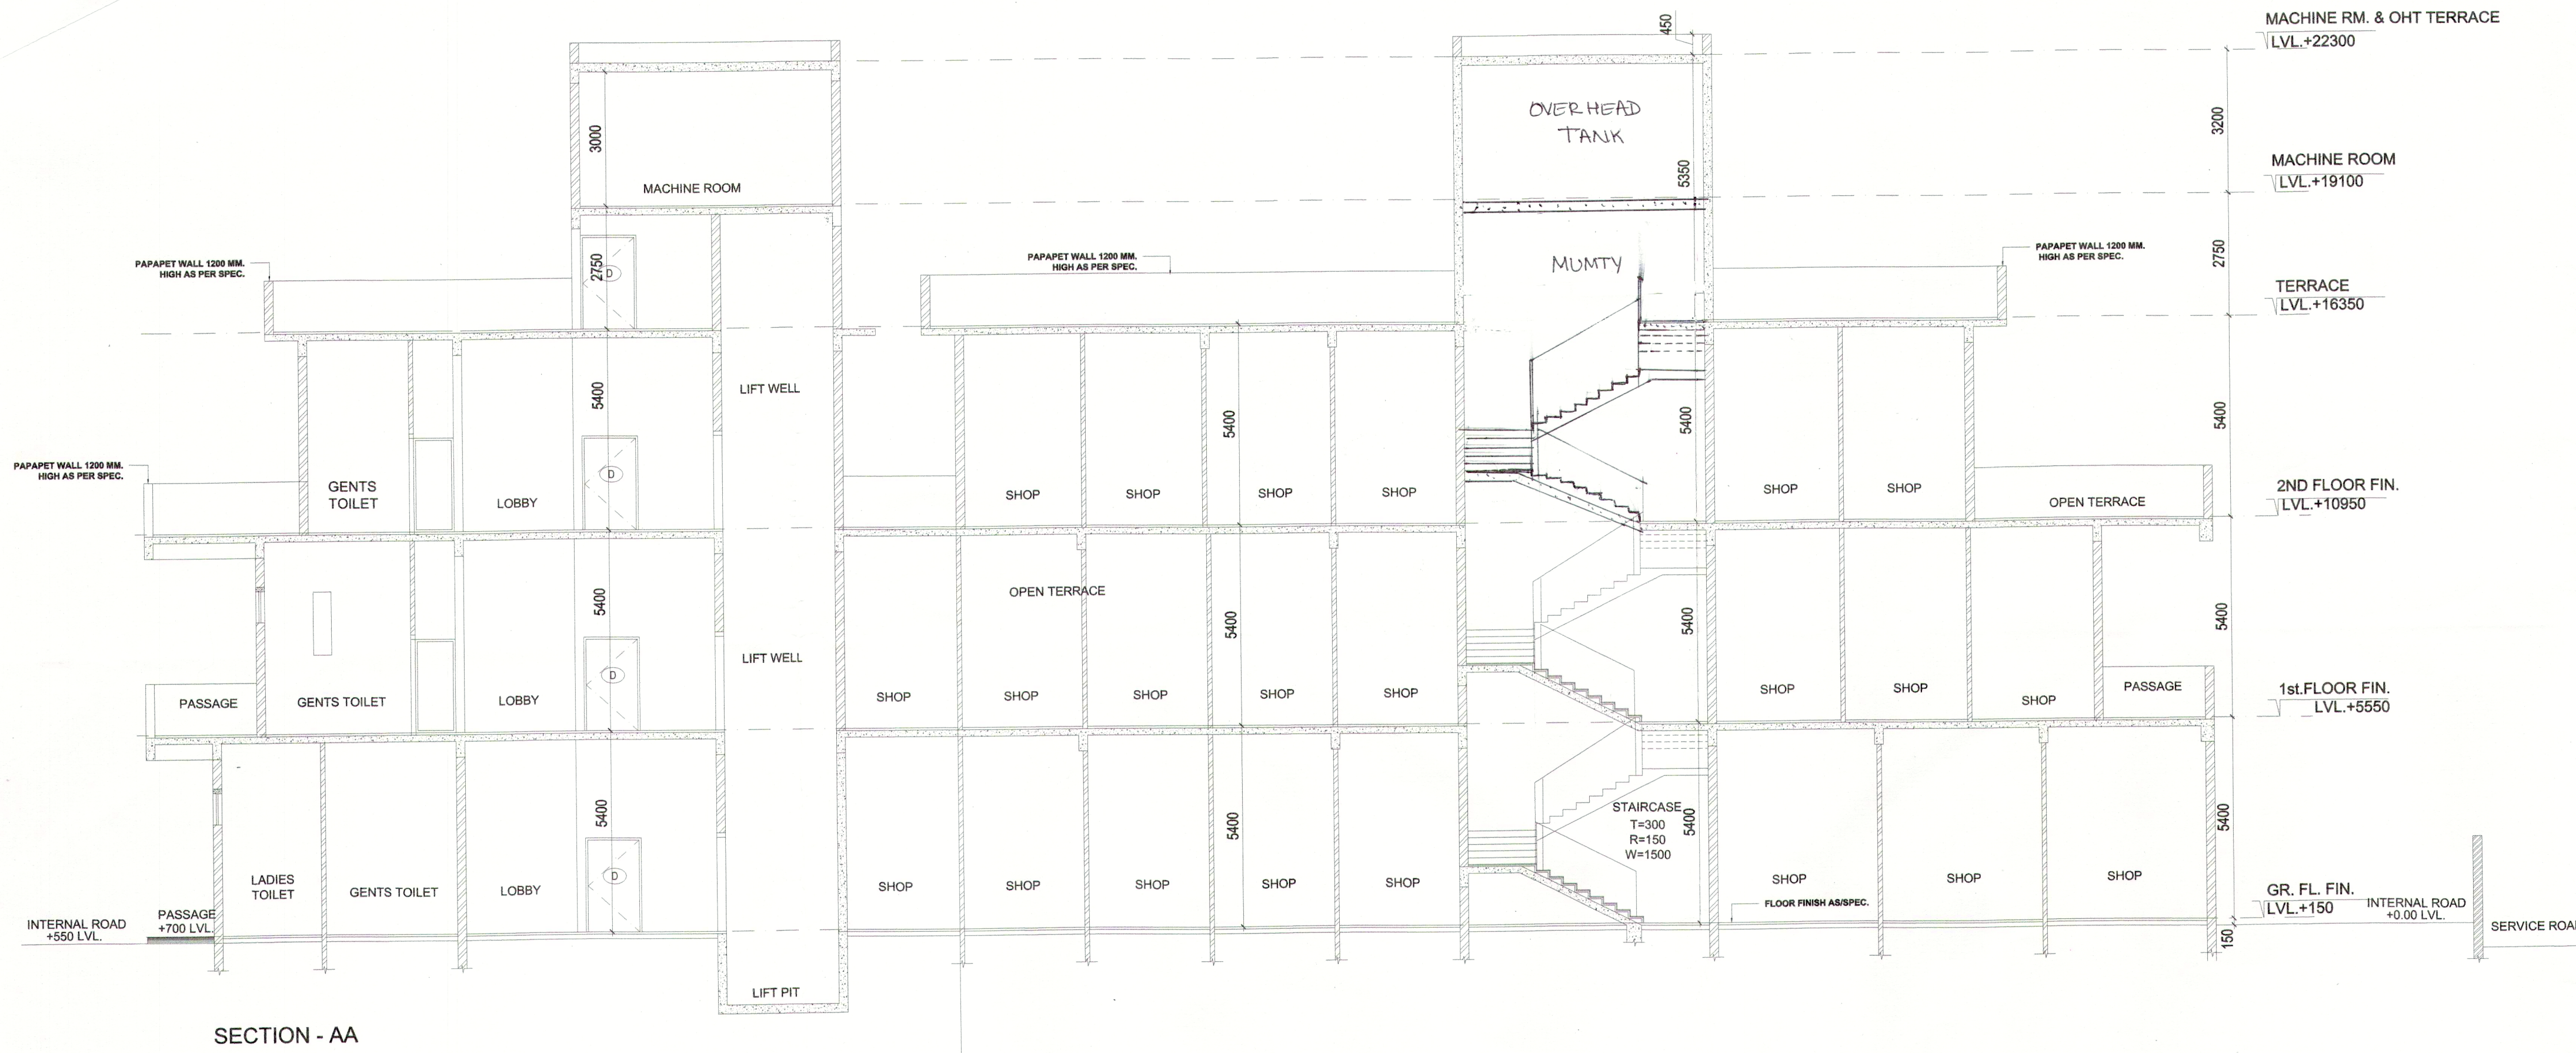

SECTION - AA

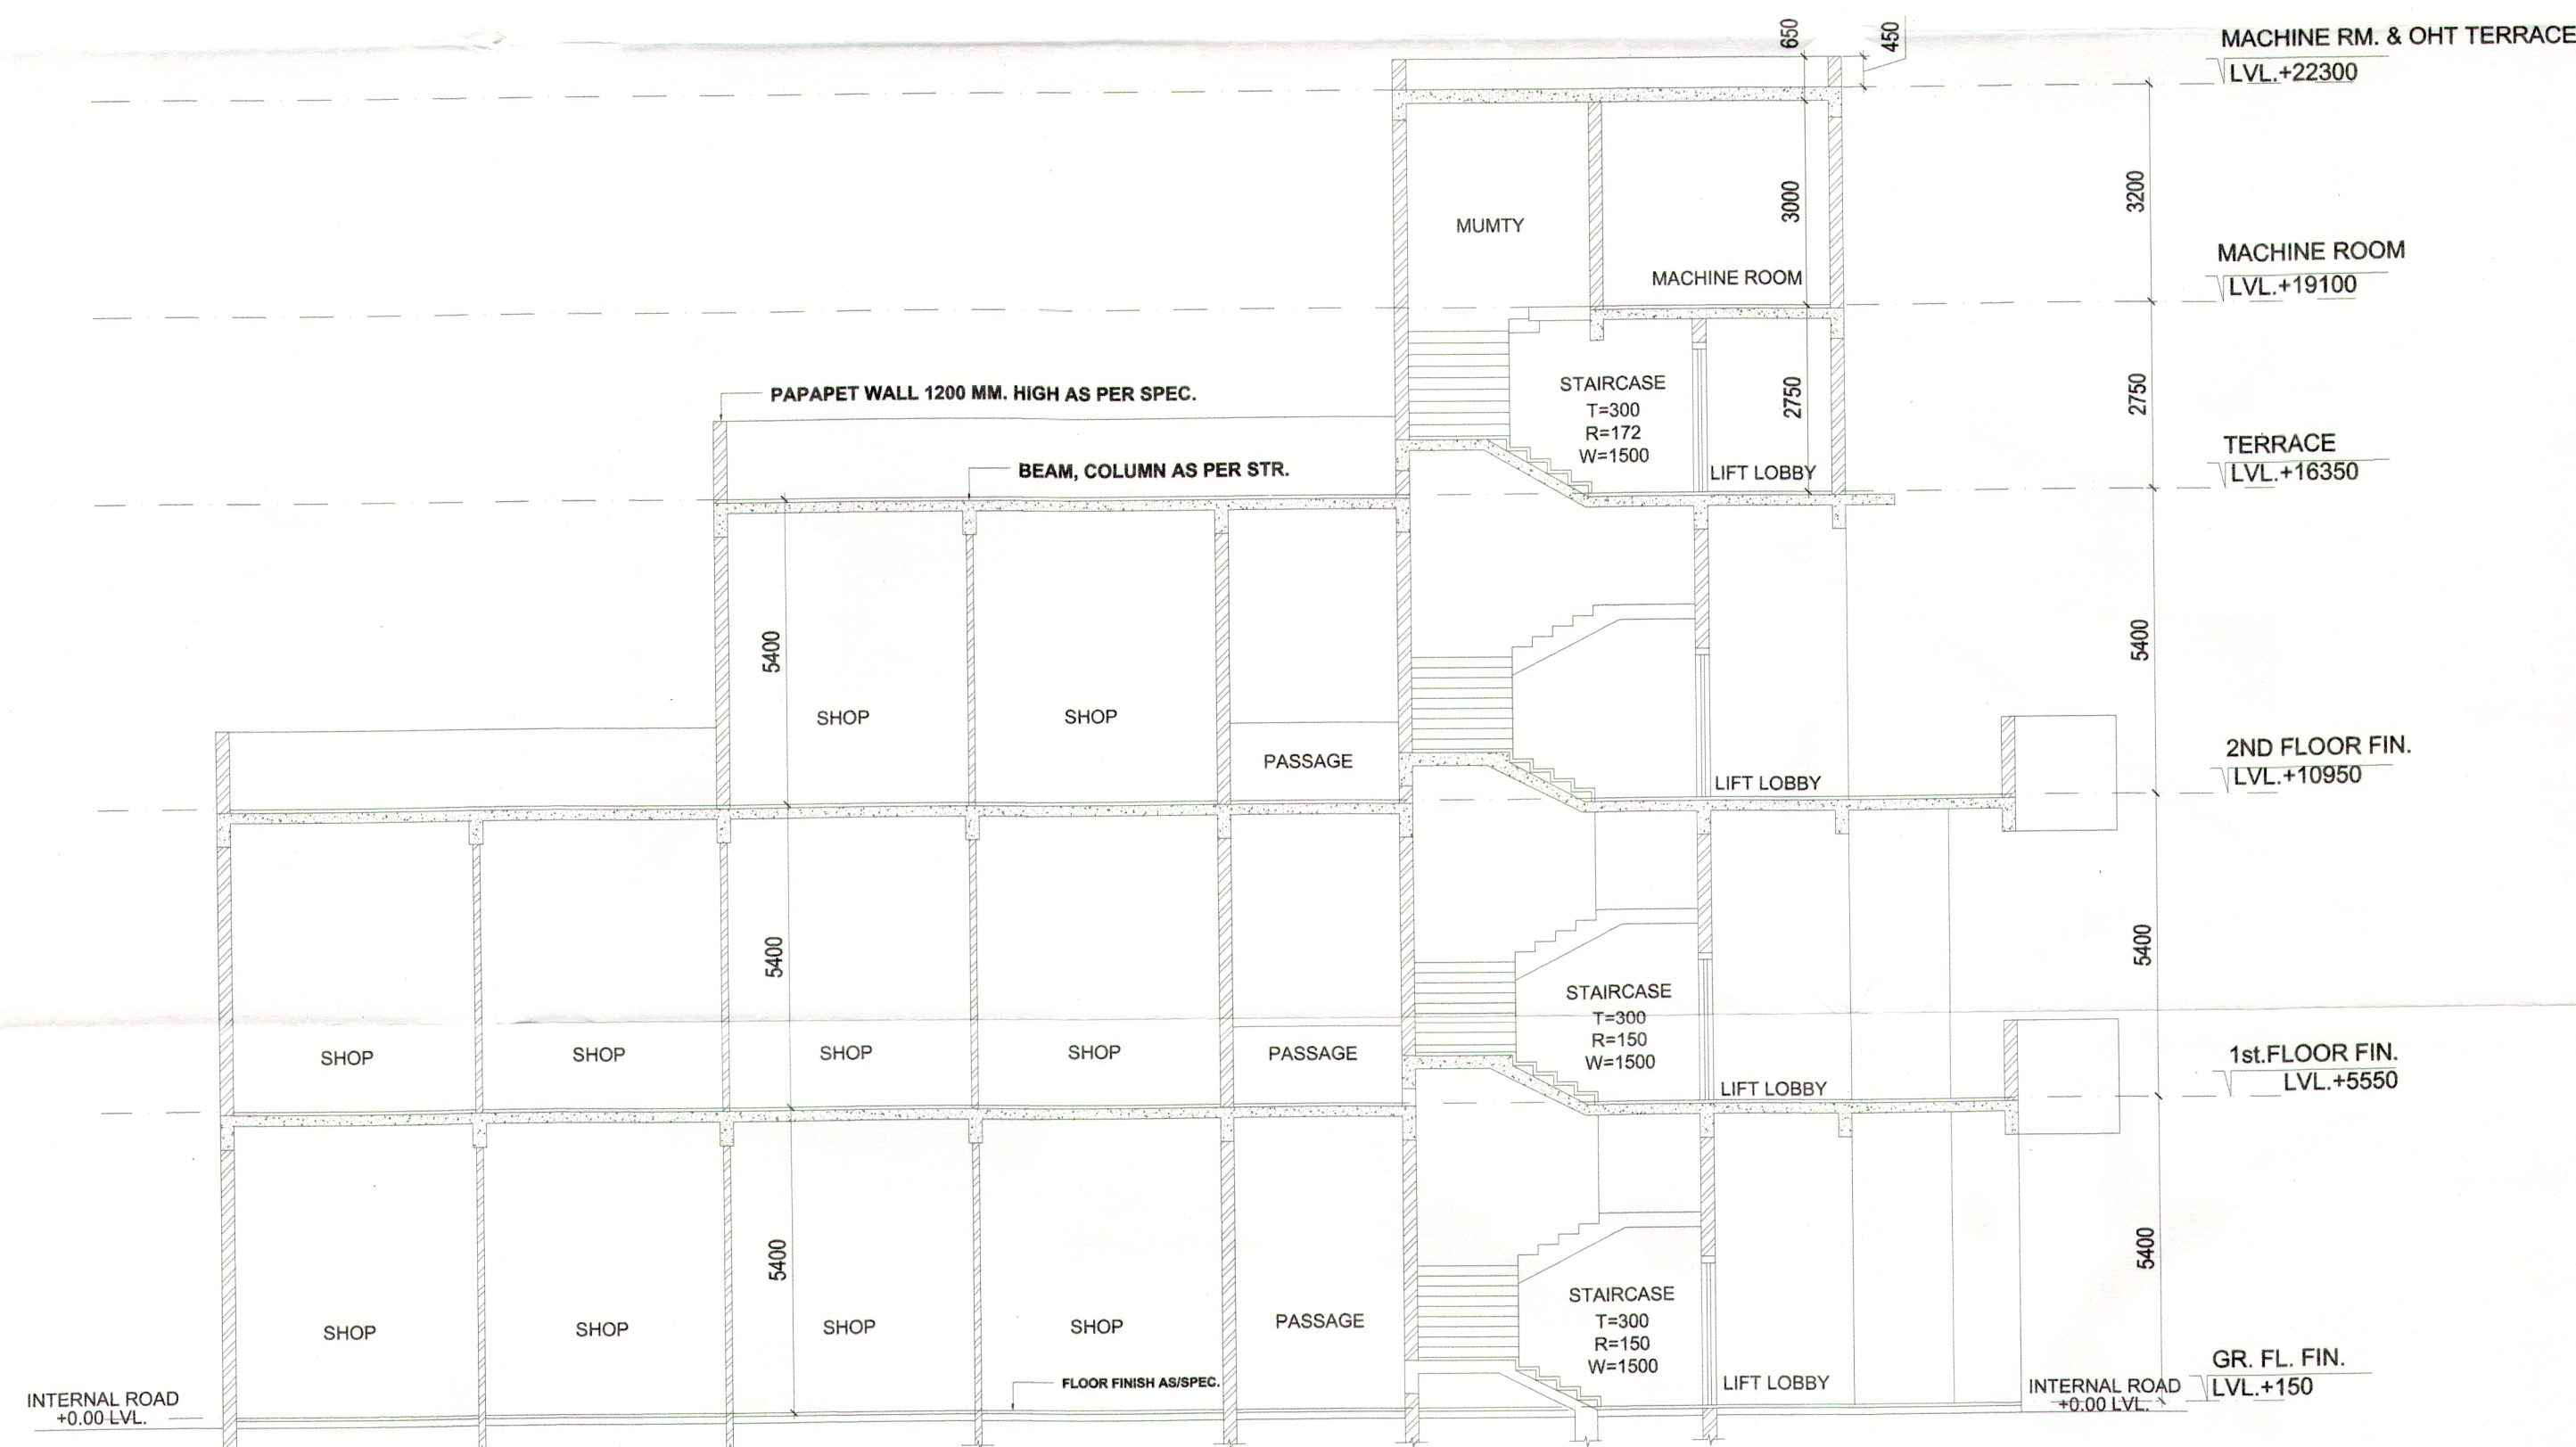

SECTION - BB

A.D. No. (H)
DFS P.K.L.
Member B.P.C.
 Rajesh Dutt
JD(HQ)

SUBMISSION DRAWING

CLIENT :
 M/S. SIGNATURE GLOBAL (INDIA) PRIVATE LIMITED
 Signature Global, 201 B 2ND FLOOR ,Tower-A
 Signature Towers,Gurugram-122001

PROJECT :
 PROPOSED BUILDING PLAN OF AFFORDABLE GROUP
 HOUSING COLONY OVER AN AREA = 5.0 Acres (Licence
 No.- 69, DATED - 26/06/2019) IN THE REVENUE STATE OF
 VILLAGE KADARPUR, SECTOR-63A, GURUGRAM, BEING
 DEVELOPED BY M/S SIGNATURE GLOBAL (INDIA)
 PVT.LTD.

TITLE :
SECTION-AA & SECTION-BB
(COMMERCIAL BUILDING)

GRID
 Grid Architecture Interiors Pvt. Ltd.
 116, NEW MANGLA PURI
 MEHRAULI GURGAON ROAD NEW DELHI-30
 TEL : 26809974/75 FAX : 41838353
 E, MAIL - info@gridpic.com

OWNER SIGN

ARCHITECT SIGN

 MEENAKSHI KHANNA
 CA/89/12359
 Architect

DRG.NO.	SB/A-30	NORTH
DATE	29-06-19	
SCALE	1 : 100	

