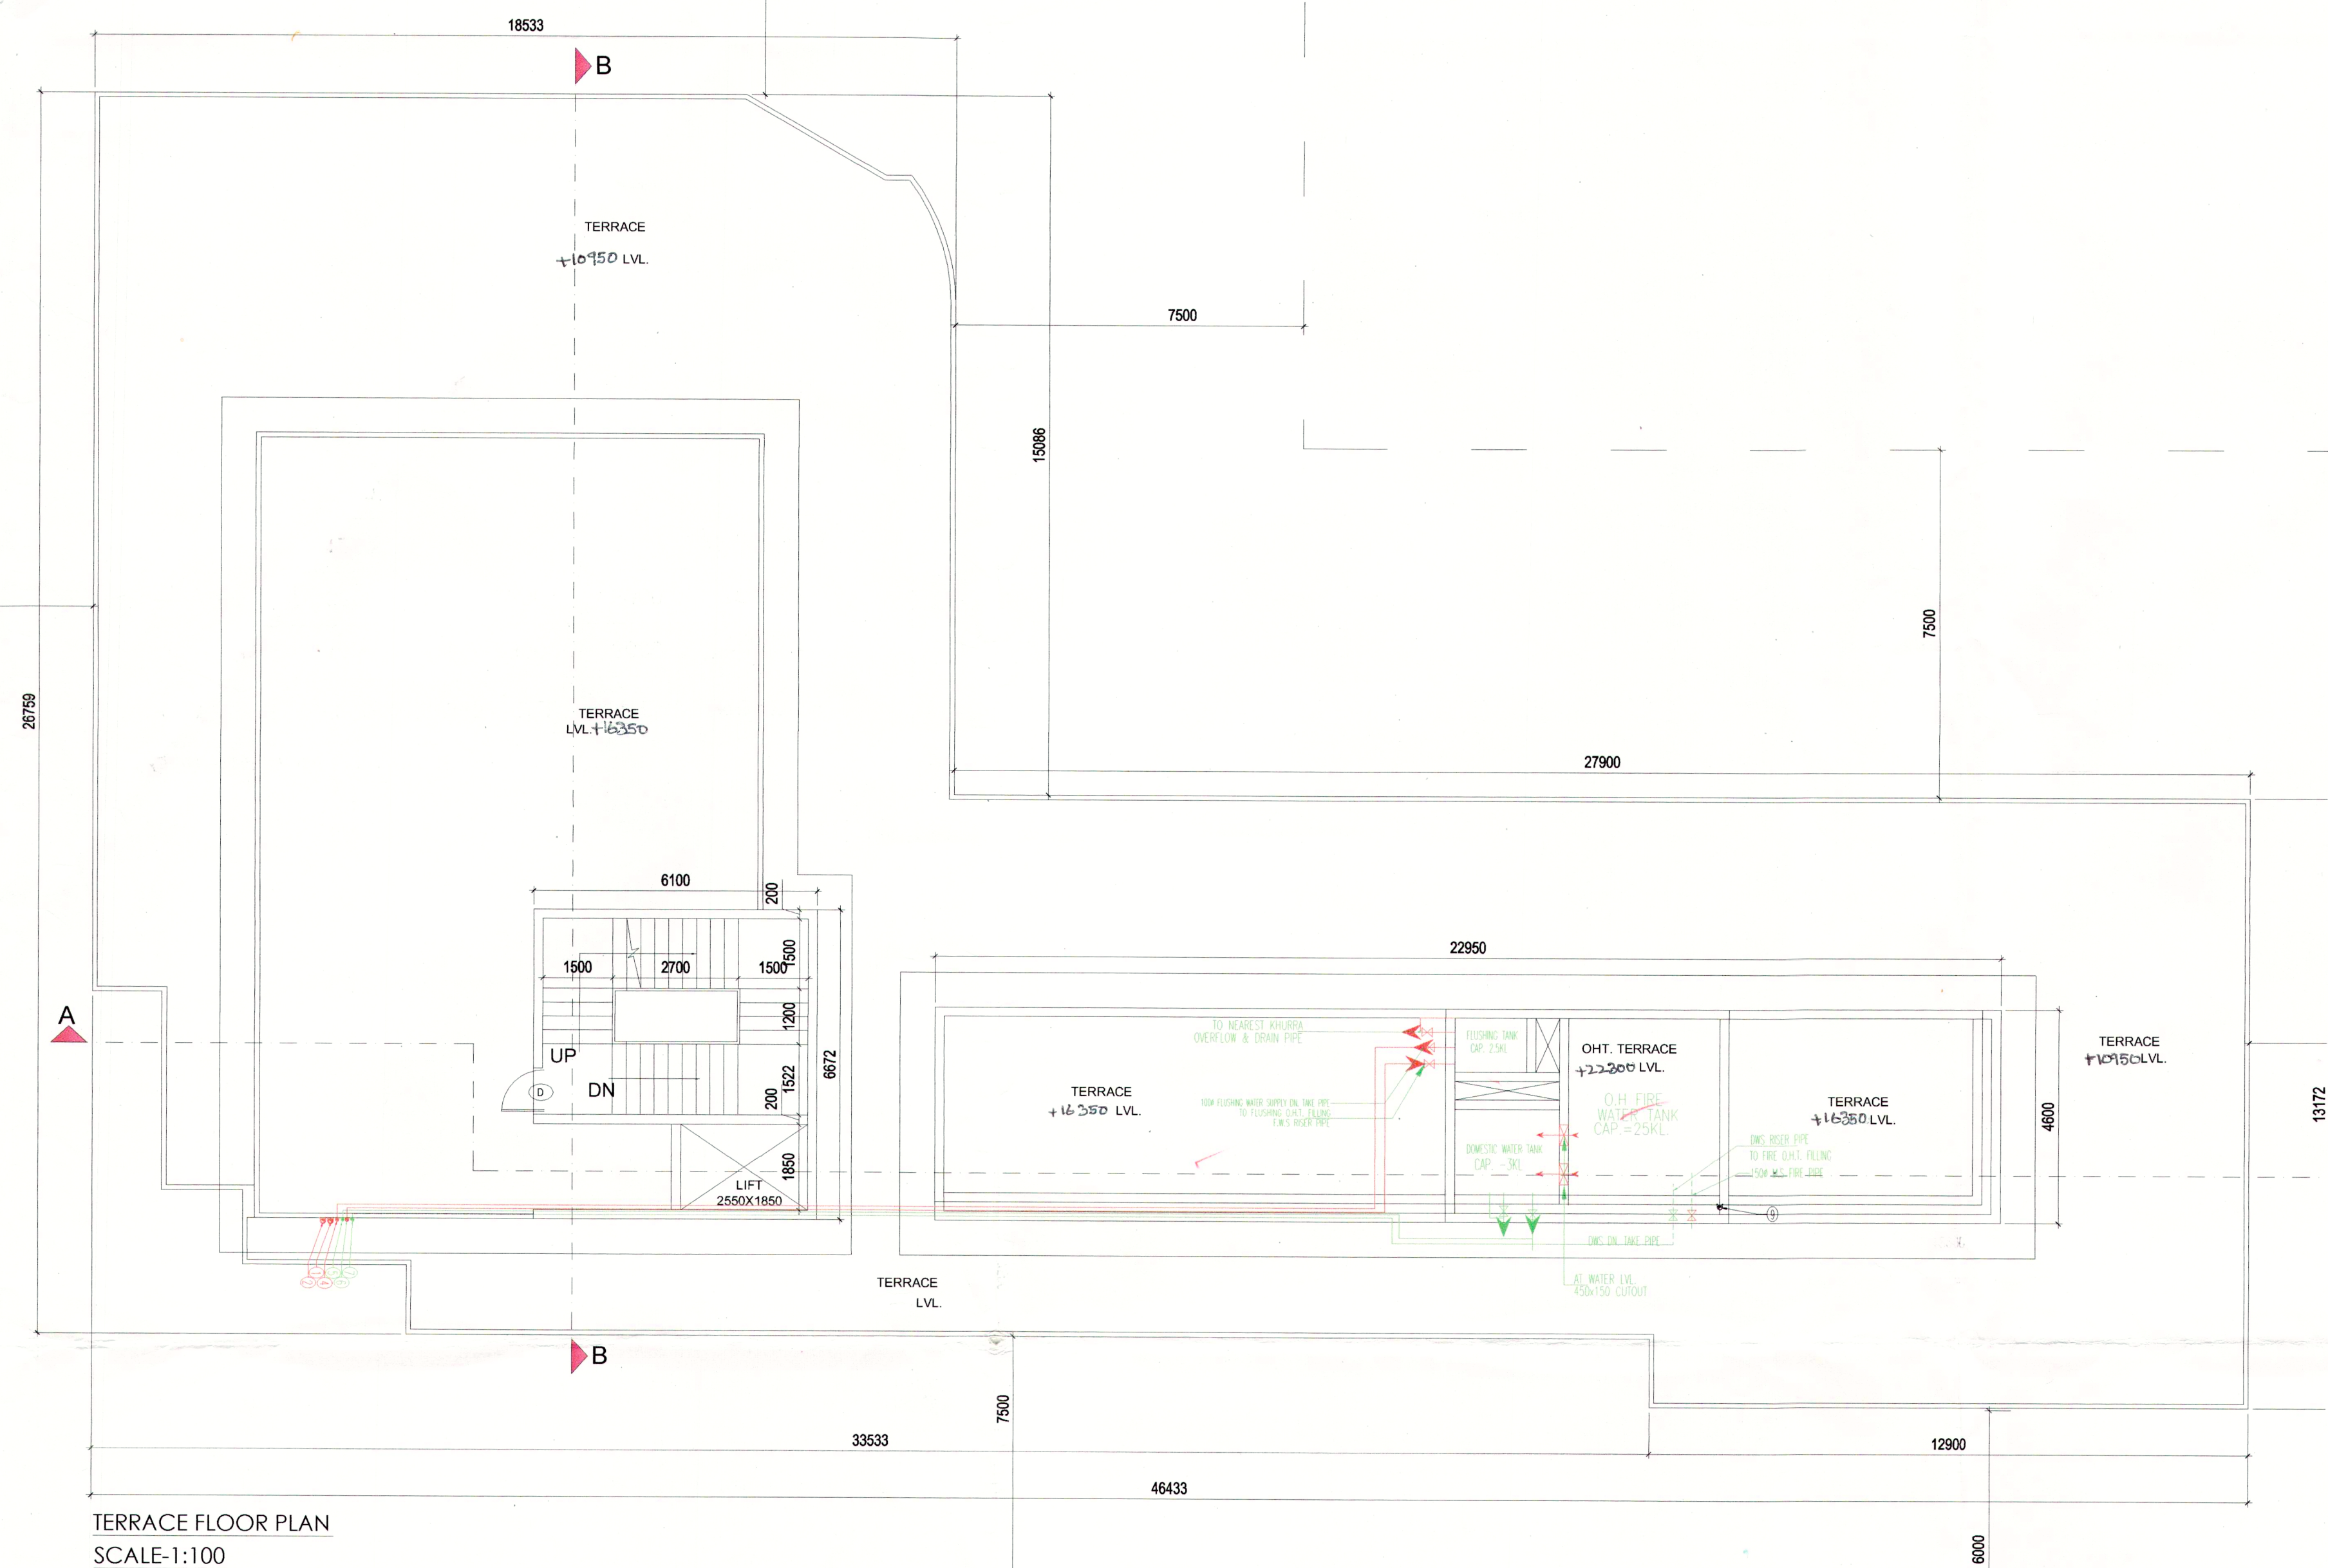


DOOR / WINDOW SCHEDULE

S.NO.	TYPE	WIDTH	HEIGHT	CILL	LINTEL	LOCATION
1	V1	1450	700	2300	3000	TOILET
2	V2	3300	700	2300	3000	TOILET
3	D	1250	2100	-	2100	STAIRCASE
4	D1	1050	2100	-	2100	HANDICAP TOILET
5	D2	950	2100	-	2100	TOILET
6	D3	750	2100	-	2100	WC

LOWER TERRACE
LVL. +4650

SUBMISSION DRAWING

CLIENT :
M/S. SIGNATURE GLOBAL (INDIA) PRIVATE LIMITED
Signature Global, 201 B 2ND FLOOR ,Tower-A
Signature Towers,Gurugram-122001

PROJECT :
PROPOSED BUILDING PLAN OF AFFORDABLE GROUP
HOUSING COLONY OVER AN AREA = 5.0 Acres (Licence
No.- 69, DATED - 26/06/2019) IN THE REVENUE STATE OF
VILLAGE KADARPUR, SECTOR-63A, GURUGRAM, BEING
DEVELOPED BY M/S SIGNATURE GLOBAL (INDIA)
PVT.LTD.

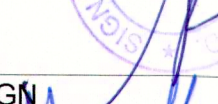
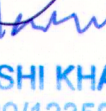
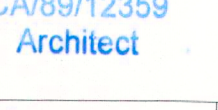
TITLE :
**TERRACE FLOOR PLAN
(COMMERCIAL BUILDING)**

Grid Architecture Interiors Pvt. Ltd.
116, NEW MANGLA PURI
MEHRAULI GURGAON ROAD NEW DELHI-30
TEL : 26809974/75 FAX : 41838353
E, MAIL - info@gridplc.com

MEP CONSULTANT:

 B-50, BASEMENT, SOAMI NAGAR
NEW DELHI-110017
TEL NO: 011-49848197 & 49849205
EMAIL: INFO@VCONSULTING.CO.IN

OWNER SIGN		
		
ARCHITECT SIGN		
		
MEENAKSHI KHANNA CA/69/12359 Architect		
DRG.NO.	SB/A-27	NORTH 
DATE	21-06-19	
SCALE	1 : 200	