

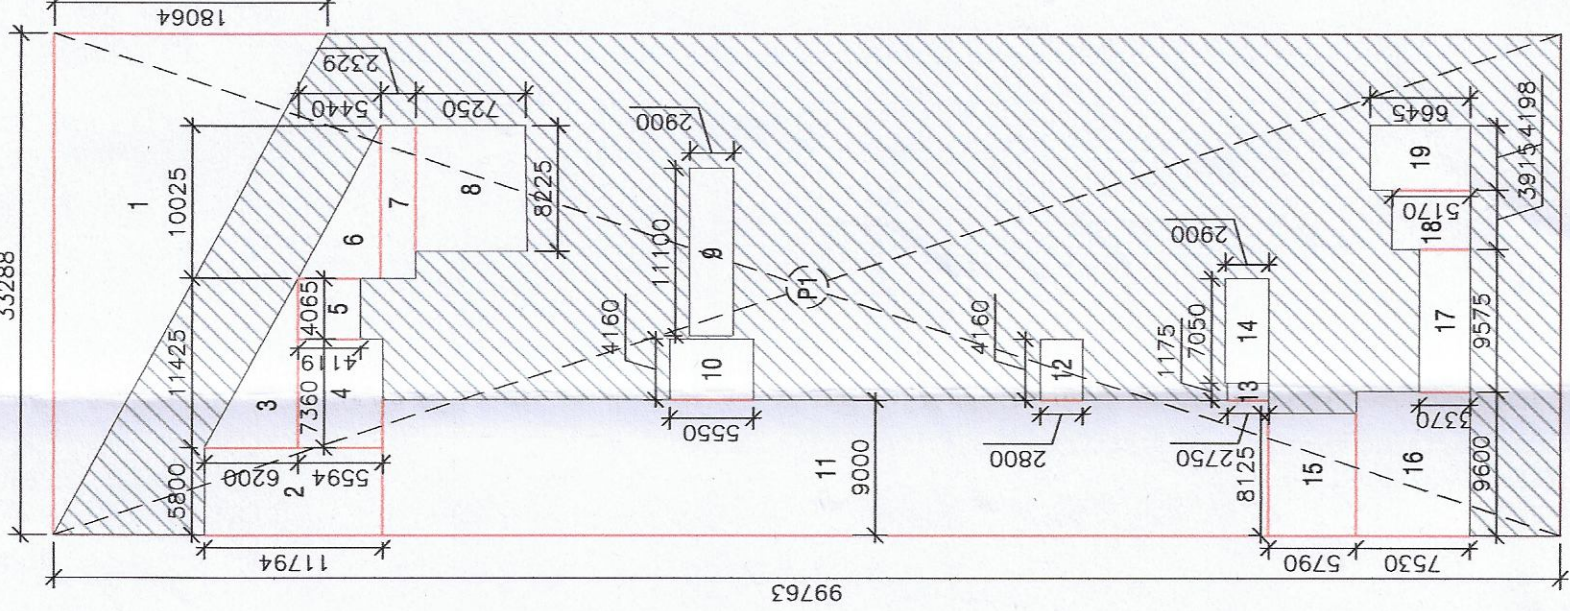
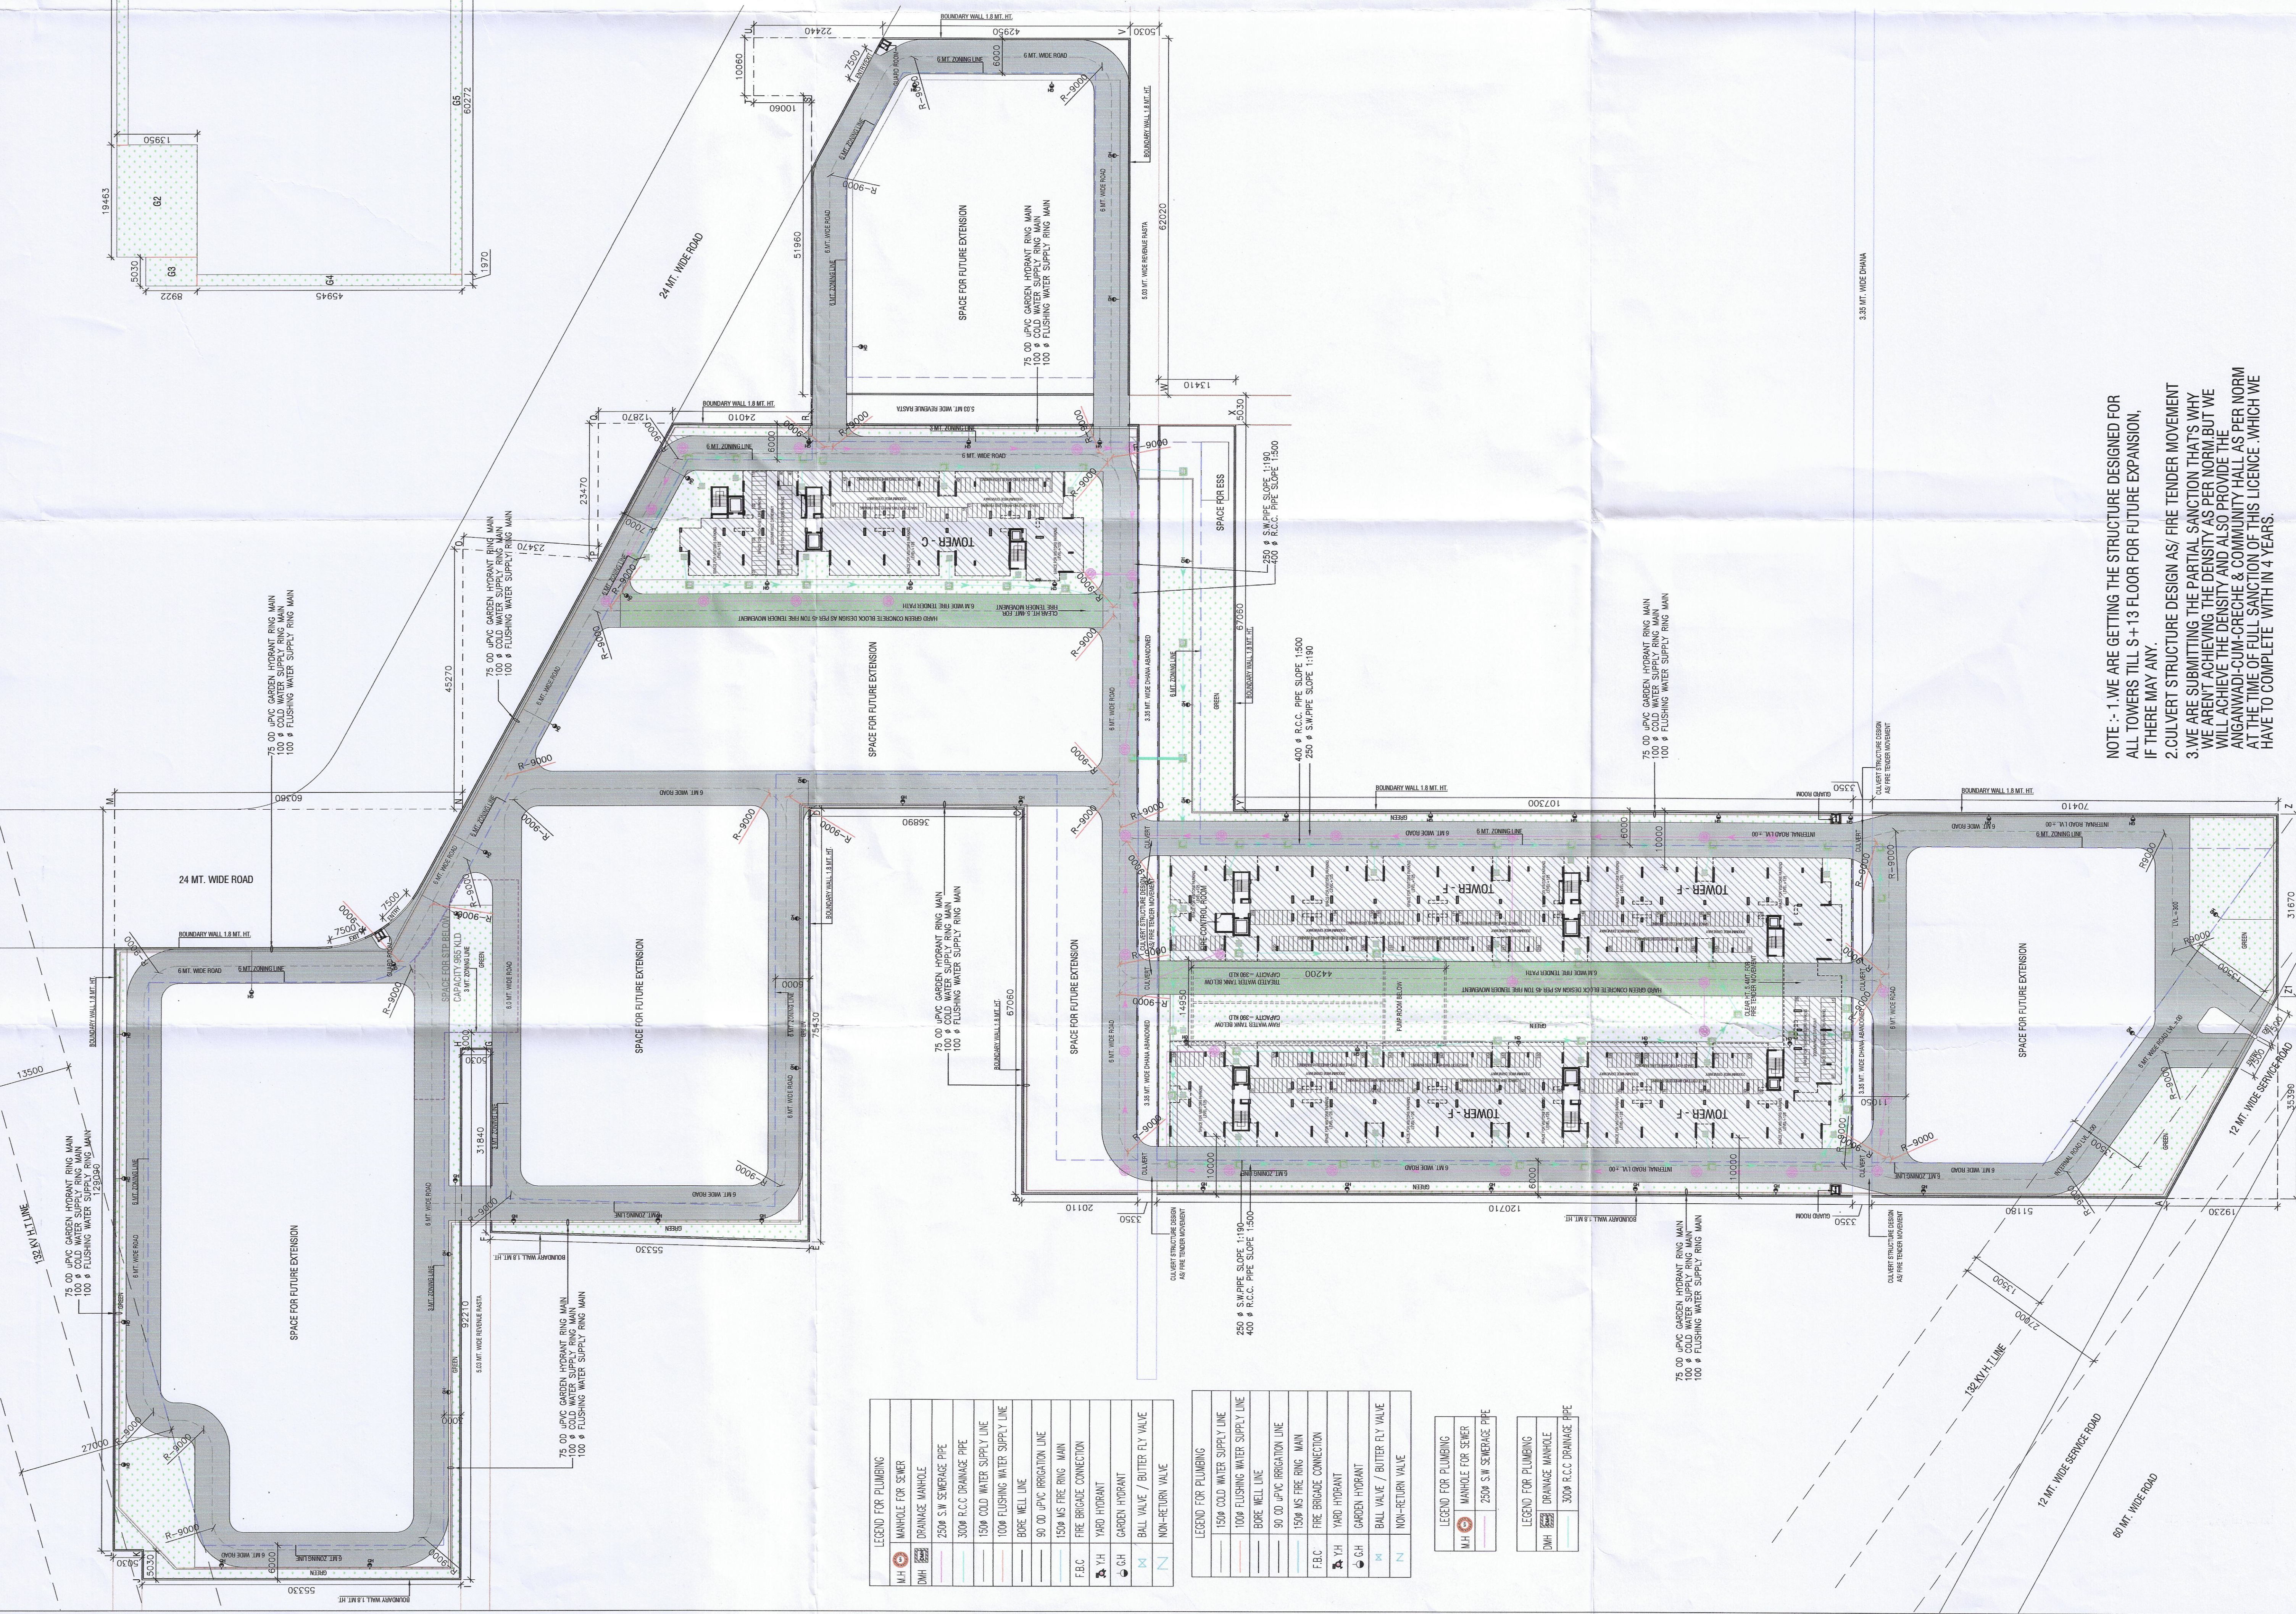


GREEN AREA CALCULATION			
DESCRIPTION	DIMENSIONS	AREA	
G1	1 X 85.170 X 1.970	= 167.785	
G2	1 X 19.463 X 13.950	= 271.509	
G3	1 X 5.030 X 8.922	= 44.878	
G4	1 X 1.070 X 1.070	= 1.145	
G5	1 X 60.272 X 1.970	= 118.736	
G6	1 X 23.964 X 1.970	= 47.209	
G7	1 X 24.949 X 7.460	= 186.120	
G8	1 X 1.887 X 54.845	= 103.493	
G9	1 X 1.655 X 54.845	= 90.788	
G10	1 X 7.881 X 0.887	= 7.000	
G11	1 X 5.950 X 8.922	= 53.058	
G12	0.5 X 11.425 X 8.920	= 51.818	
G13	1 X 4.160 X 5.584	= 23.271	
G14	1 X 4.065 X 4.119	= 16.744	
G15	0.5 X 10.025 X 5.440	= 27.268	
G16	1 X 1.800 X 2.329	= 4.192	
G17	1 X 2.245 X 5.029	= 11.289	
G18	1 X 2.245 X 5.029	= 11.289	
G19	1 X 1.600 X 2.600	= 4.160	
G20	1 X 4.160 X 5.550	= 23.088	
G21	1 X 3.200 X 64.289	= 205.651	
G22	1 X 4.160 X 2.800	= 11.648	
G23	1 X 1.575 X 5.550	= 8.743	
G24	1 X 2.145 X 13.300	= 28.540	
G25	1 X 1.475 X 4.160	= 6.136	
G26	1 X 11.050 X 3.370	= 37.239	
G27	1 X 8.115 X 5.170	= 41.944	
G28	1 X 4.198 X 1.975	= 8.292	
G29	1 X 1.532 X 1.532	= 2.347	
G30	1 X 1.932 X 24.107	= 46.575	
G31	1 X 1.932 X 1.048	= 2.025	
G32	1 X 44.124 X 12.950	= 571.405	
G33	1 X 1.832 X 103.866	= 190.283	
G34	1 X 4.670 X 3.076	= 14.158	
G35	1 X 8.915 X 3.076	= 27.425	
G36	1 X 10.175 X 1.726	= 17.562	
G37	1 X 15.400 X 1.726	= 26.580	
G38	1 X 7.040 X 3.021	= 21.351	
G39	1 X 4.180 X 5.075	= 21.115	
G40	1 X 2.700 X 1.070	= 2.890	
G41	1 X 50.600 X 2.000	= 101.200	
G42	1 X 8.150 X 106.300	= 866.945	
G43	1 X 5.800 X 106.300	= 616.540	
G44	1 X 22.670 X 15.085	= 341.977	
G45	1 X 11.524 X 10.719	= 123.584	
G46	0.5 X 8.920 X 10.719	= 47.604	
G47	1 X 18.379 X 10.719	= 197.005	
G48	0.5 X 9.334 X 13.065	= 60.979	
G49	1 X 19.690 X 2.427	= 47.798	
TOTAL GREEN AREA		5888.845	X1

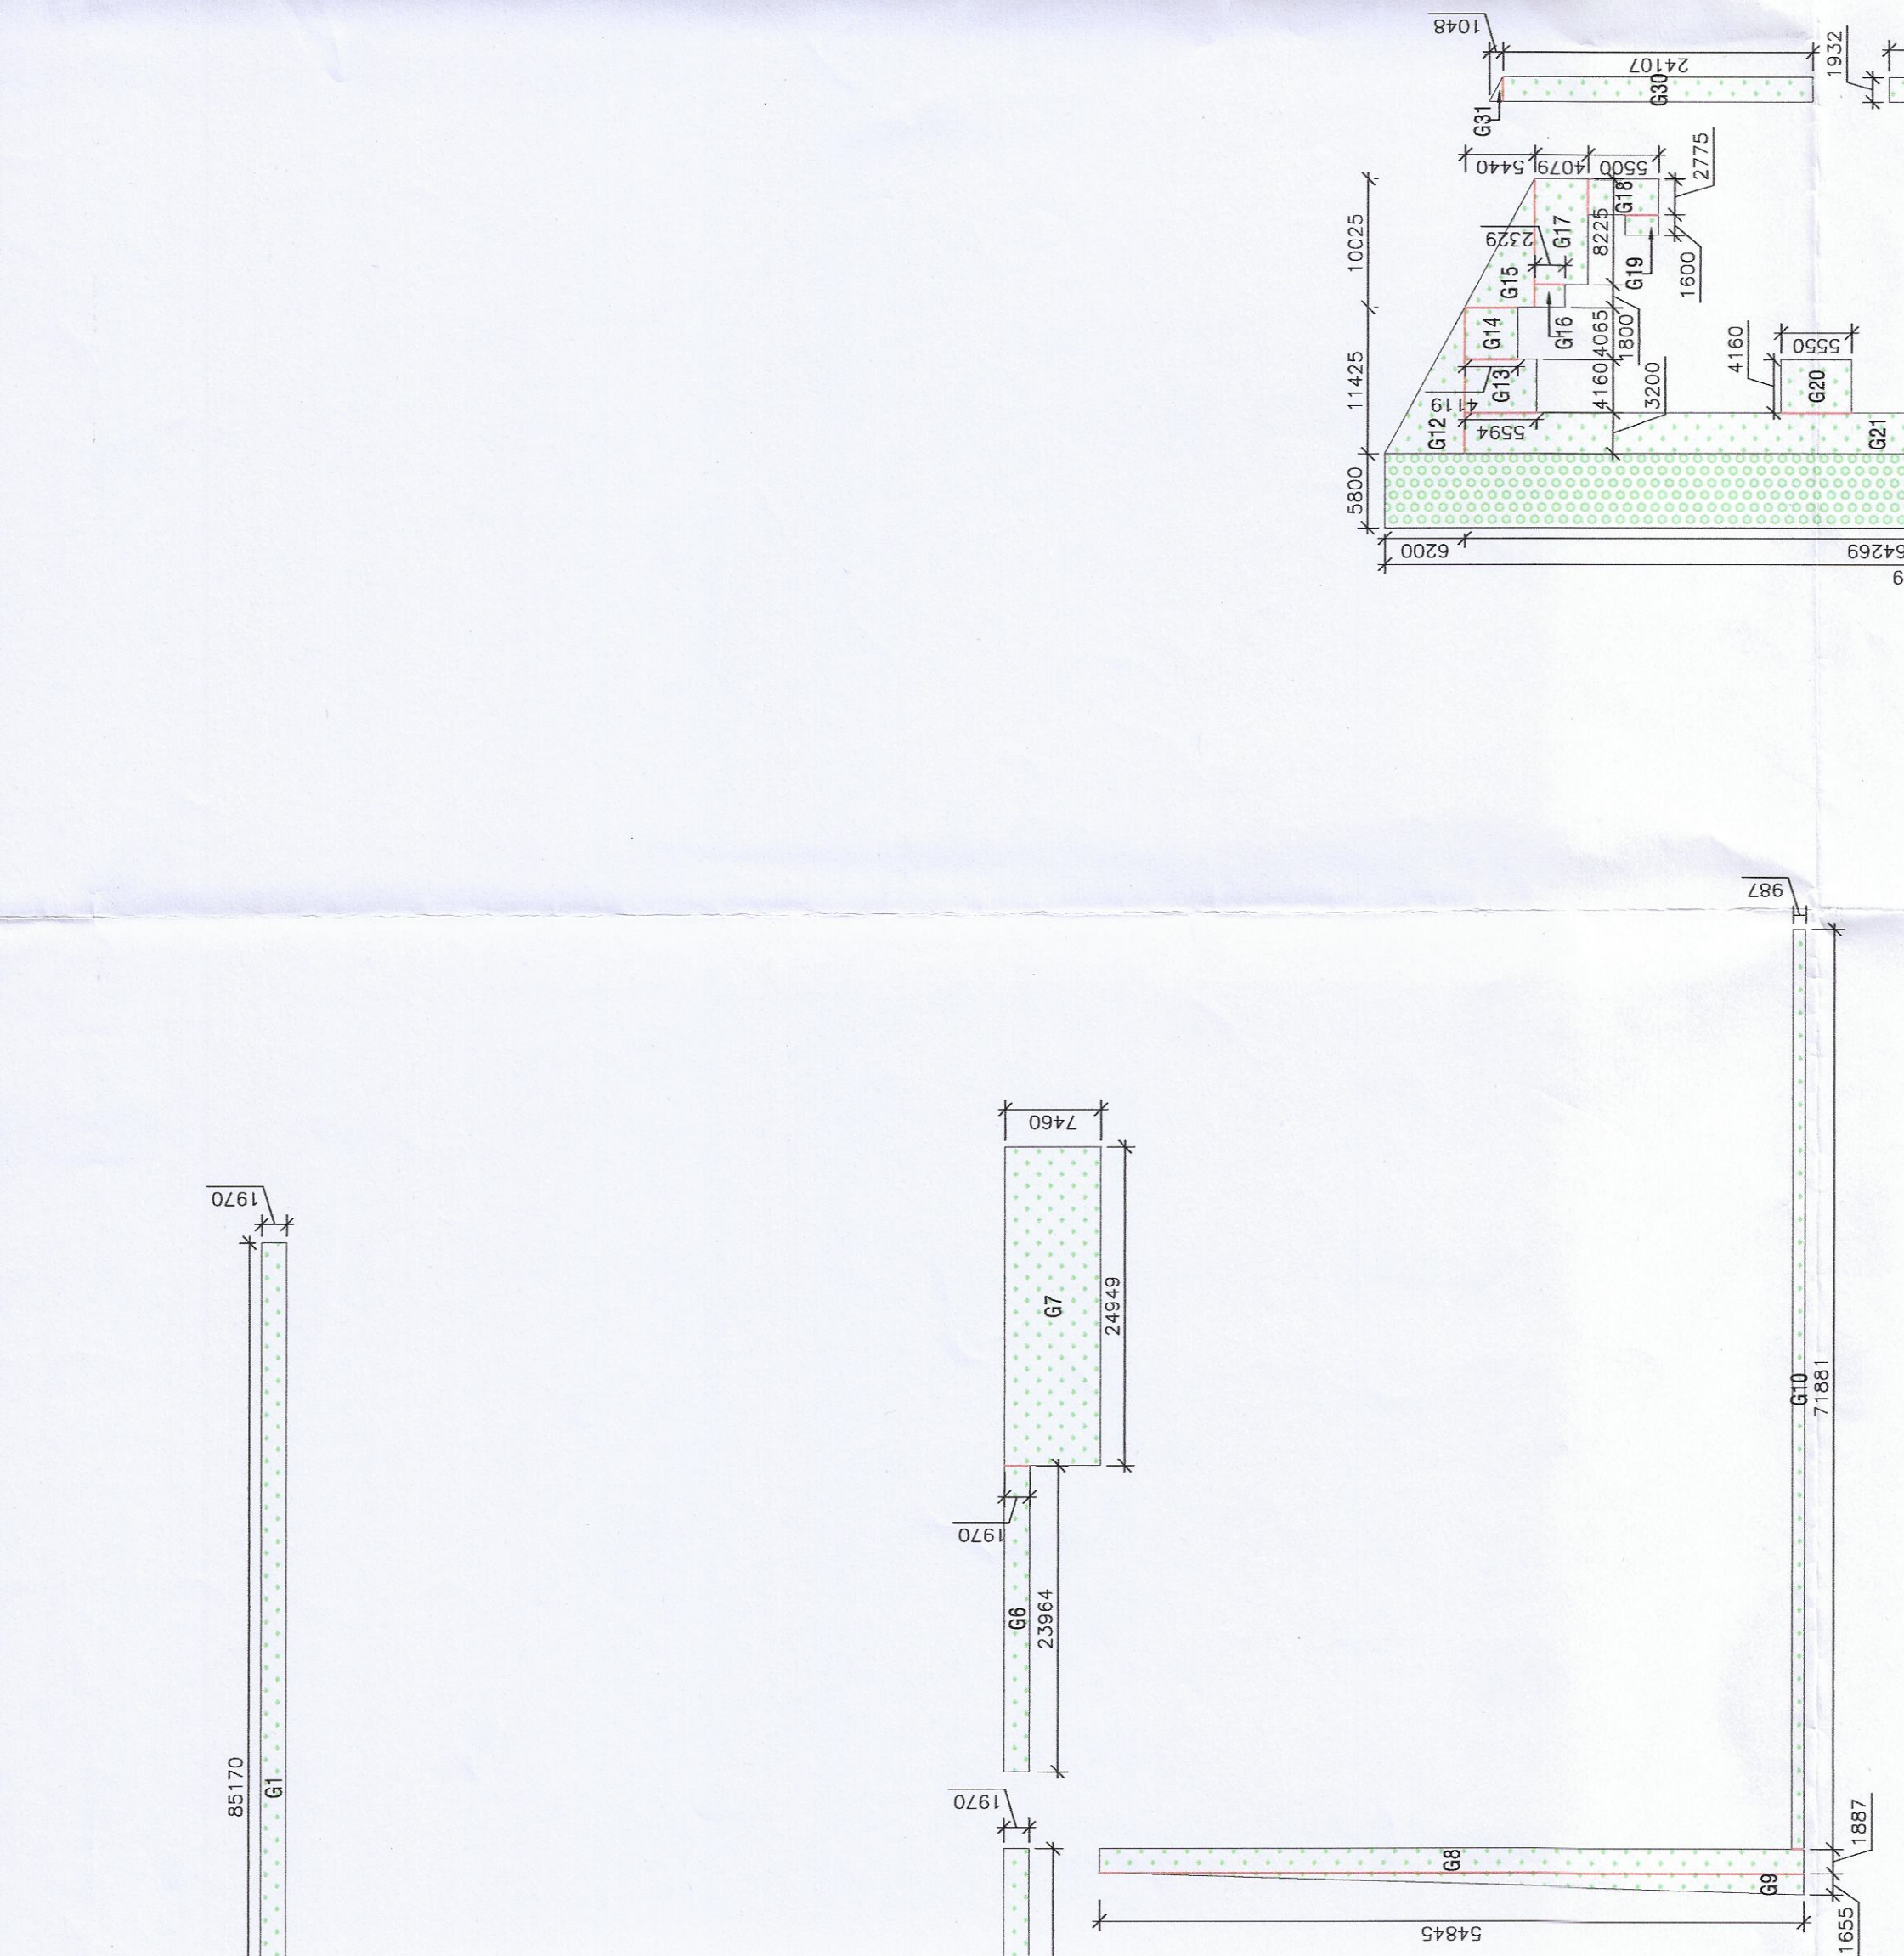

VISITOR PARKING AREA

AREA CALCULATION			
DESCRIPTION	DIMENSIONS	AREA	
P1	1 X 33.388 X 99.763	= 3320.911	
P2	1 X 62.650 X 120.711	= 7562.544	
SUB TOTAL AREA-1		10883.455	X1
DEDUCTION AREA IN (sqm)			
DESCRIPTION	DIMENSIONS	AREA	
1	0.5 X 33.388 X 13.864	= 230.57	
2	1 X 5.800 X 11.794	= 68.405	
3	0.5 X 11.425 X 6.200	= 35.418	
4	1 X 1.070 X 1.070	= 1.145	
5	1 X 4.065 X 4.119	= 16.744	
6	0.5 X 10.025 X 5.440	= 27.268	
7	1 X 10.025 X 2.329	= 23.448	
8	1 X 8.225 X 7.250	= 59.631	
9	1 X 1.175 X 1.175	= 1.379	
10	1 X 4.160 X 5.550	= 23.088	
11	1 X 5.000 X 99.763	= 498.815	
12	1 X 4.160 X 2.800	= 11.648	
13	1 X 1.175 X 3.371	= 3.961	
14	0.5 X 11.425 X 6.200	= 35.418	
15	1 X 8.125 X 5.790	= 47.044	
16	1 X 9.600 X 7.350	= 70.500	
17	1 X 5.975 X 3.370	= 20.148	
18	1 X 4.198 X 1.975	= 8.292	
19	1 X 4.198 X 6.645	= 27.896	
20	1 X 50.650 X 2.350	= 119.500	
21	1 X 11.100 X 2.800	= 31.080	
22	1 X 11.100 X 2.800	= 31.080	
23	1 X 11.100 X 2.800	= 31.080	
24	1 X 11.100 X 2.800	= 31.080	
25	1 X 11.100 X 2.800	= 31.080	
26	1 X 7.050 X 2.800	= 19.740	
27	1 X 7.050 X 2.800	= 19.740	
28	1 X 7.050 X 2.800	= 19.740	
29	1 X 7.050 X 2.800	= 19.740	
30	1 X 15.400 X 1.955	= 30.122	
31	1 X 10.175 X 1.955	= 19.902	
32	1 X 10.175 X 1.955	= 19.902	
33	1 X 4.160 X 5.584	= 23.271	
34	1 X 3.300 X 5.100	= 16.950	
SUB TOTAL AREA-2		8672.702	X1

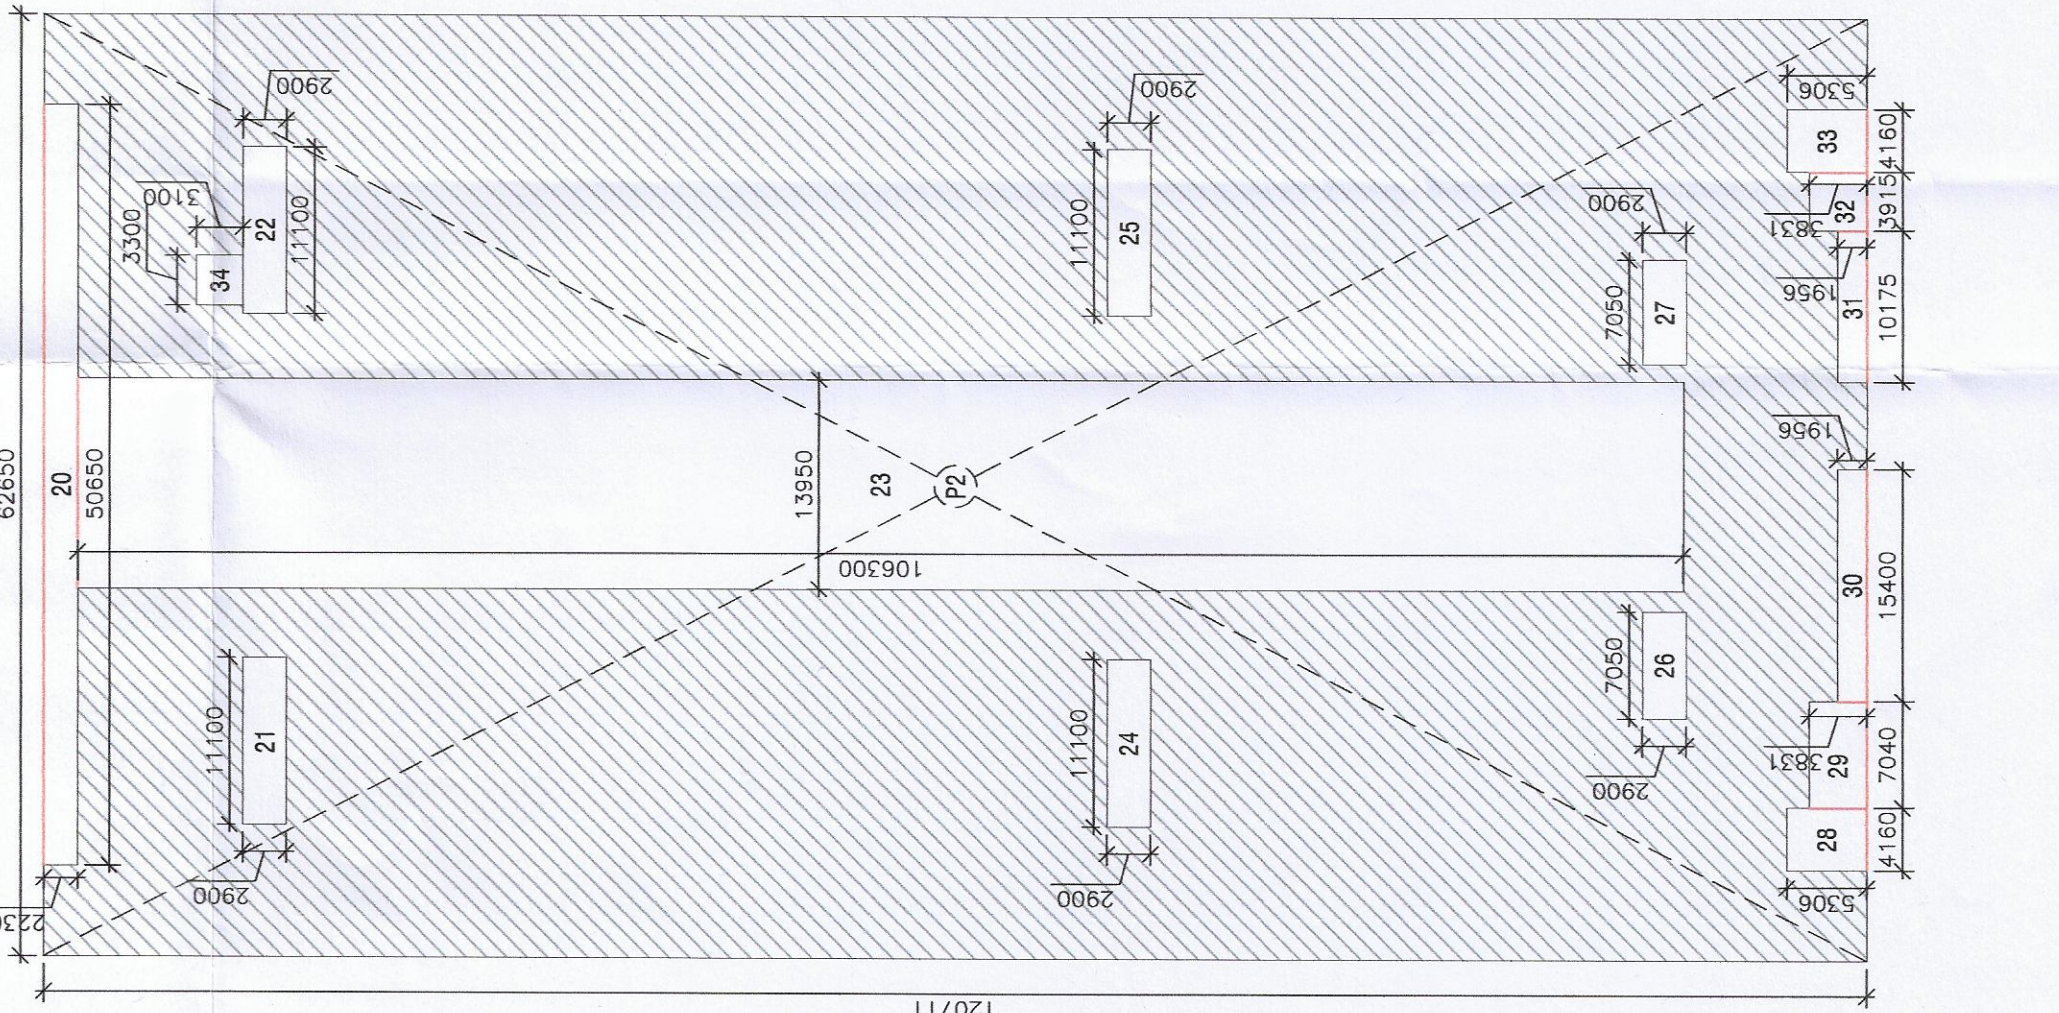

NOTE :- 1. WE ARE GETTING THE STRUCTURE DESIGNED FOR ALL TOWERS TILL S+13 FLOOR FOR FUTURE EXPANSION, IF THERE MAY ANY.
2. CULVERT STRUCTURE DESIGN AS/ FIRE TENDER MOVEMENT
3. WE ARE SUBMITTING THE PARTIAL SANCTION THATS WHY WE ARENT ACHIEVING THE DENSITY AS PER NORM BUT WE WILL ACHIEVE THE DENSITY AND ALSO PROVIDE THE PER NORM AT THE TIME OF FULL SANCTION OF THIS LICENCE. WHICH WE HAVE TO COMPLETE WITH IN 4 YEARS.