

LVL. (+92800)
MACHINE ROOM TOP
LVL. (+90600)
O.H. WATER TANK

LVL. (+87600)
TERRACE

LVL. (+83600)
20TH. FLOOR

LVL. (+79600)
19TH. FLOOR

LVL. (+75600)
18TH. FLOOR

LVL. (+71600)
17TH. FLOOR

LVL. (+67600)
16TH. FLOOR

LVL. (+63600)
15TH. FLOOR

LVL. (+59600)
14TH. FLOOR

LVL. (+55600)
13TH. FLOOR

LVL. (+51600)
12TH. FLOOR

LVL. (+47600)
11TH. FLOOR

LVL. (+43600)
10TH. FLOOR

LVL. (+39600)
9TH. FLOOR

LVL. (+35600)
8TH. FLOOR

LVL. (+31600)
7TH. FLOOR

LVL. (+27600)
6TH. FLOOR

LVL. (+23600)
5TH. FLOOR

LVL. (+19600)
4TH. FLOOR

LVL. (+15600)
3RD. FLOOR

LVL. (+11100)
2ND. FLOOR

LVL. (+6600)
1ST. FLOOR

LVL. (+600)
GROUND FLR

LVL. (+150)
INTERNAL ROAD

LVL. (+00)
ROAD

LVL. 100

LVL. 100

LVL. 100

LVL. 100

LVL. 100

LVL. 100

LVL. 100

LVL. 100

LVL. 100

LVL. 100

LVL. 100

LVL. 100

LVL. 100

LVL. 100

LVL. 100

LVL. 100

LVL. 100

LVL. 100

LVL. 100

LVL. 100

LVL. 100

LVL. 100

LVL. 100

LVL. 100

LVL. 100

LVL. 100

LVL. 100

LVL. 100

BALCONY

BALCONY

BALCONY

BALCONY

BALCONY

BALCONY

BALCONY

BALCONY

BALCONY

BALCONY

LVL. +4000

LVL. +7235

LVL. +7235

LVL. +7235

LVL. +7235

LVL. +7235

LVL. +7235

LVL. +7235

LVL. +7235

LVL. +7235

LVL. +13110

LVL. +13110

LVL. +13110

LVL. +13110

LVL. +13110

LVL. +13110

LVL. +13110


LVL. +13110

LVL. +13110

LVL. +13110

LVL. +13110

ELEVATION 1

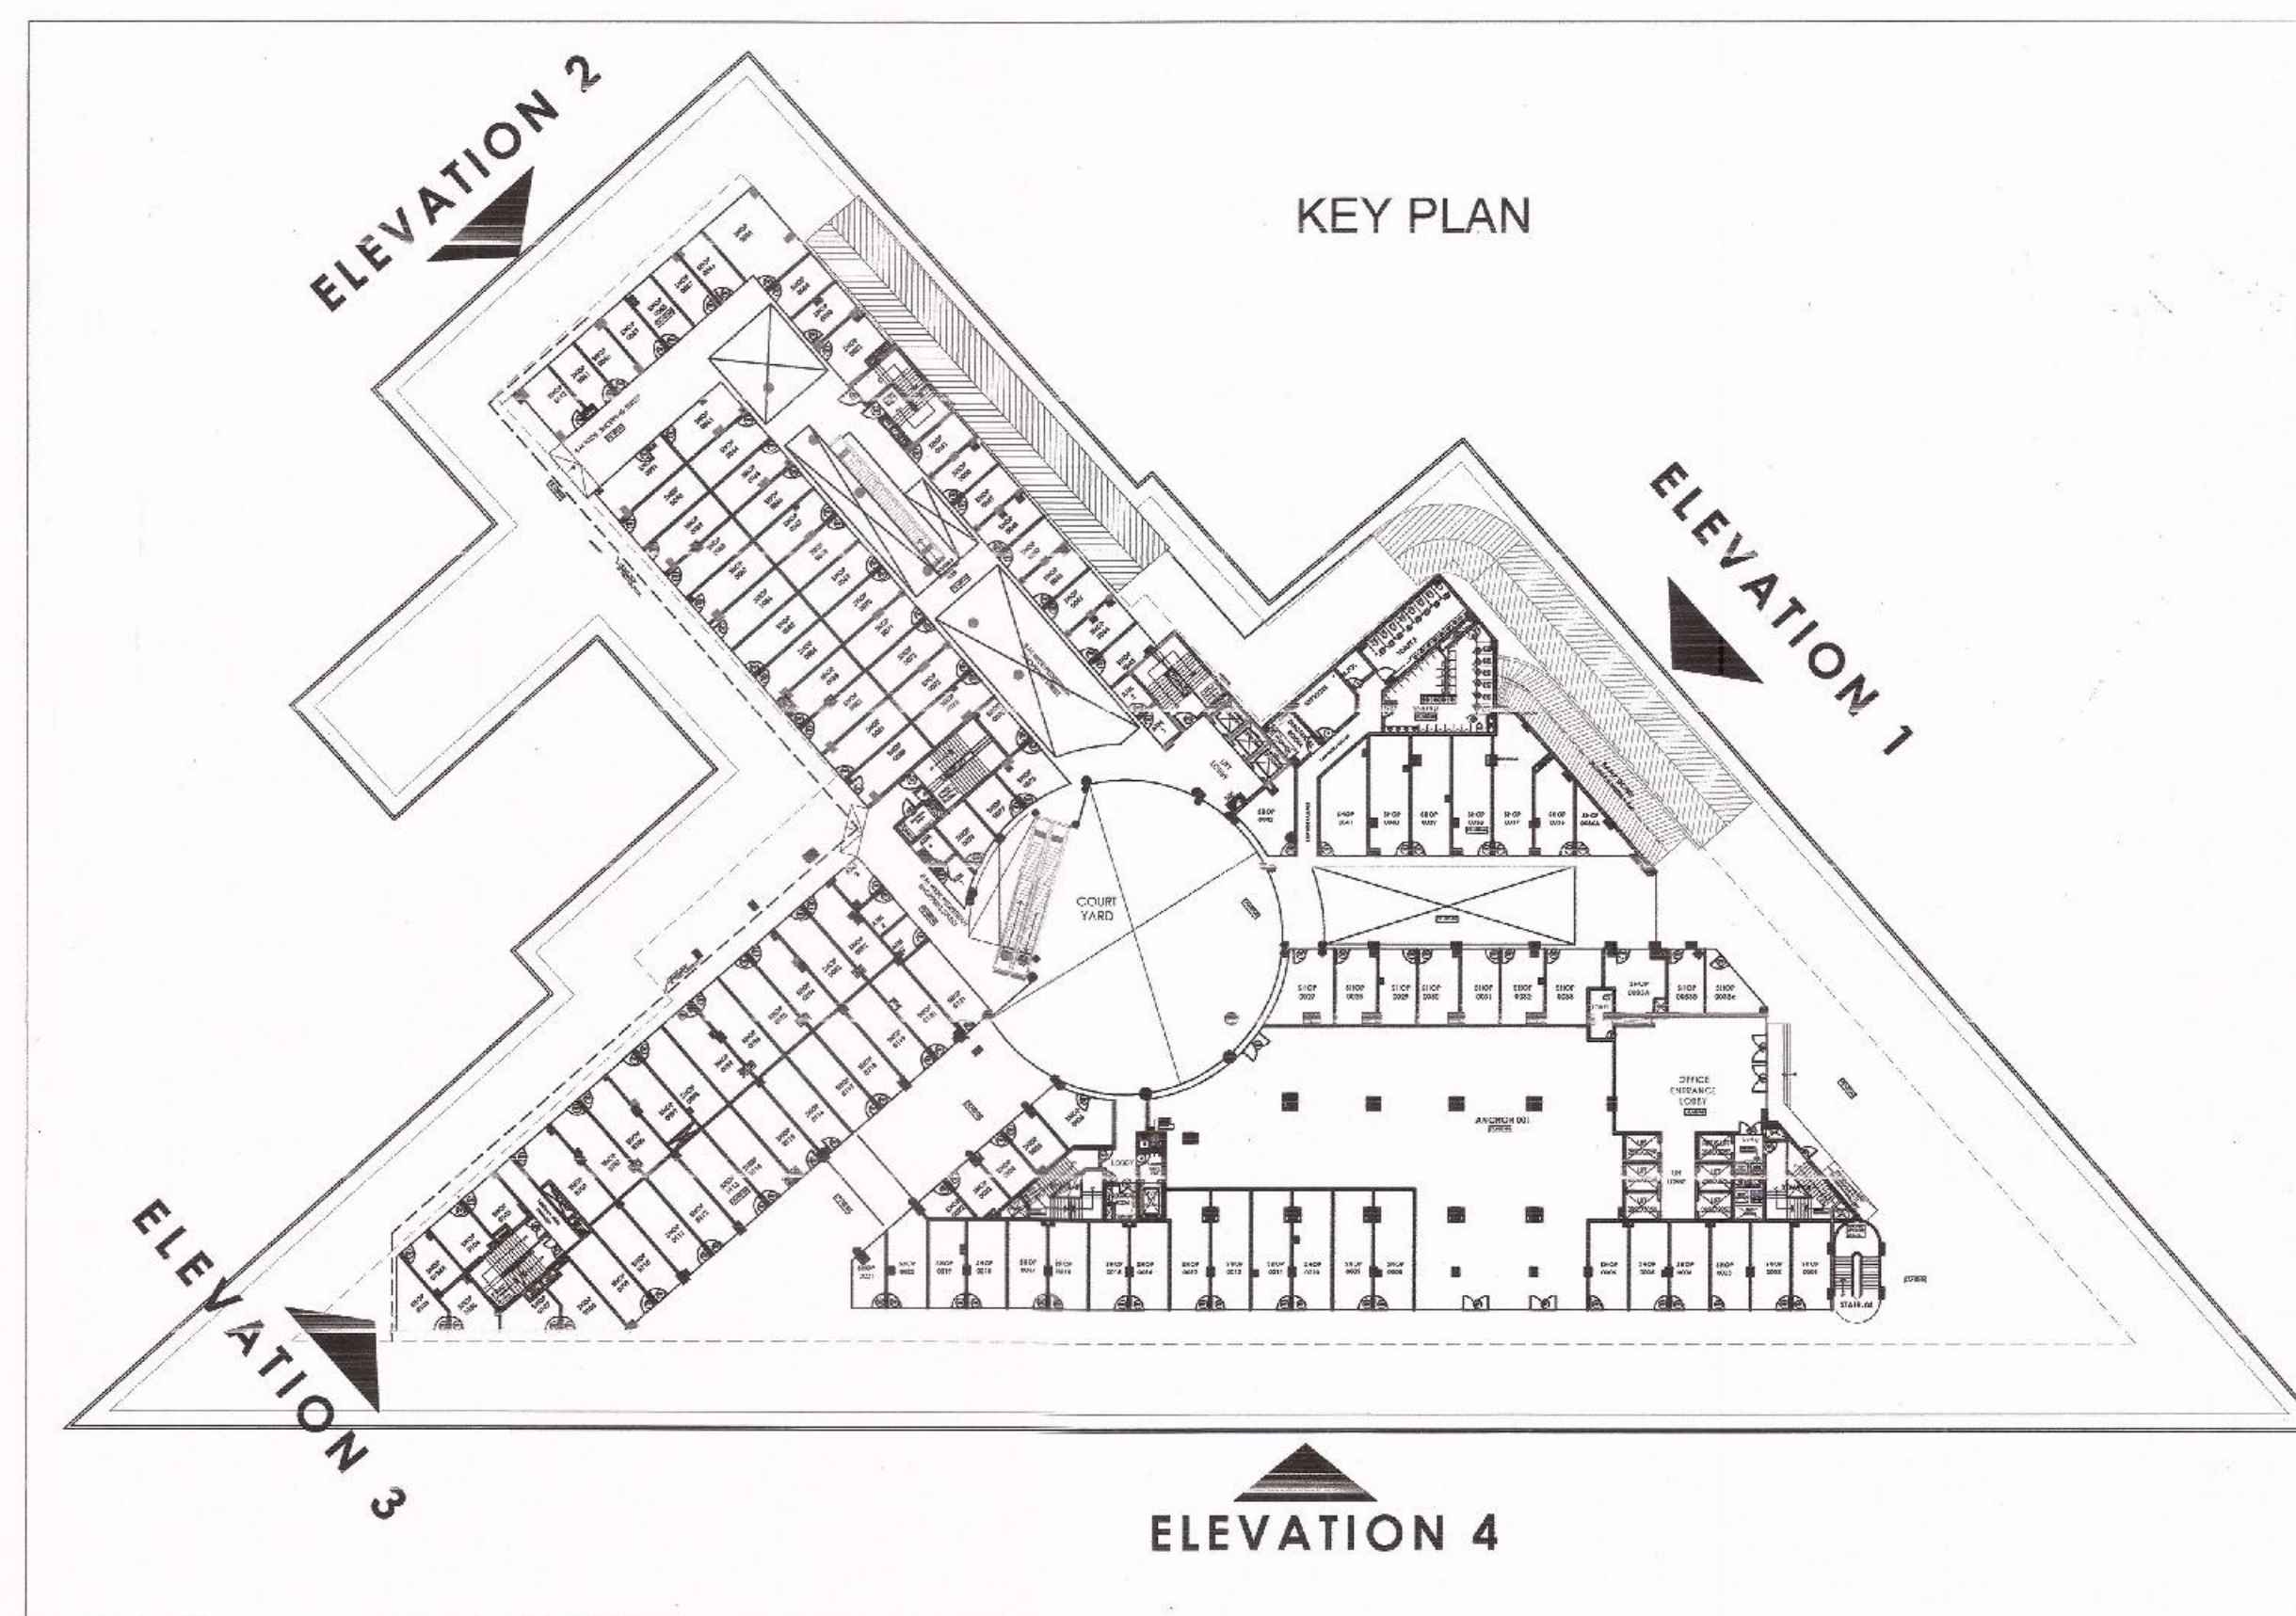

PROJECT

REVISED BUILDING PLAN OF
COMMERCIAL COLONY MEASURING
4.2 ACRES (LICENCE NO. 110 OF 2012
DATED 26-10-2012) IN SECTOR- 83,
GURGAON MANESAR URBAN
COMPLEX BEING DEVELOPED
BY: M/s S.V. HOUSING PVT. LTD.

NOTES

BASEMENT CAR PARKING
MECHANICAL VENTILATION

- MECHANICAL VENTILATION SYSTEM
CAR PARKING IN BASEMENTS SHALL BE
DESIGNED TO PERMIT 12 ACPH FOR
NORMAL VENTILATION AND 30 ACPH
IN CASE OF FIRE, AS DEFINED IN
NATIONAL BUILDING CODE.

FIRE SUPPRESSION WORK

- THE ENTIRE BUILDING SHALL BE
PROVIDED WITH A CENTRALIZED FIRE
SUPPRESSION SYSTEM COMPRISING OF
ONE UNDER GROUND AND OVER HEAD
WATER STORAGE TANKS, DEDICATED
FIRE PUMPS, HOSE REELS, WET RISER,
YARD HYDRANTS AND FULLY SPRINKLER
SYSTEM AS PER NATIONAL BUILDING
CODE

- GATE & BOUNDARY WALL AS PER
GOVT. STD. DESIGN

- THIS BUILDING IS MECHANICALLY
VENTILATED & FULL AIR CONDITIONED

This is a "PROVISIONAL APPROVED BUILDING PLAN"
only for purpose of inviting
objection from the general public

Directorate of Town and Country Planning
Haryana, Chandigarh

ACPL

ACPL Design Ltd

DRAWING TITLE

ELEVATION 1

SCALE

1:200

DATE

19/25

For S V Housing Private Limited


Authorised Signatory

OWNER'S SIGNATURE

Authorised Signatory

KULMEET SHANGARI
ARCHITECT
CA/87/21741

ARCHITECT'S SIGNATURE

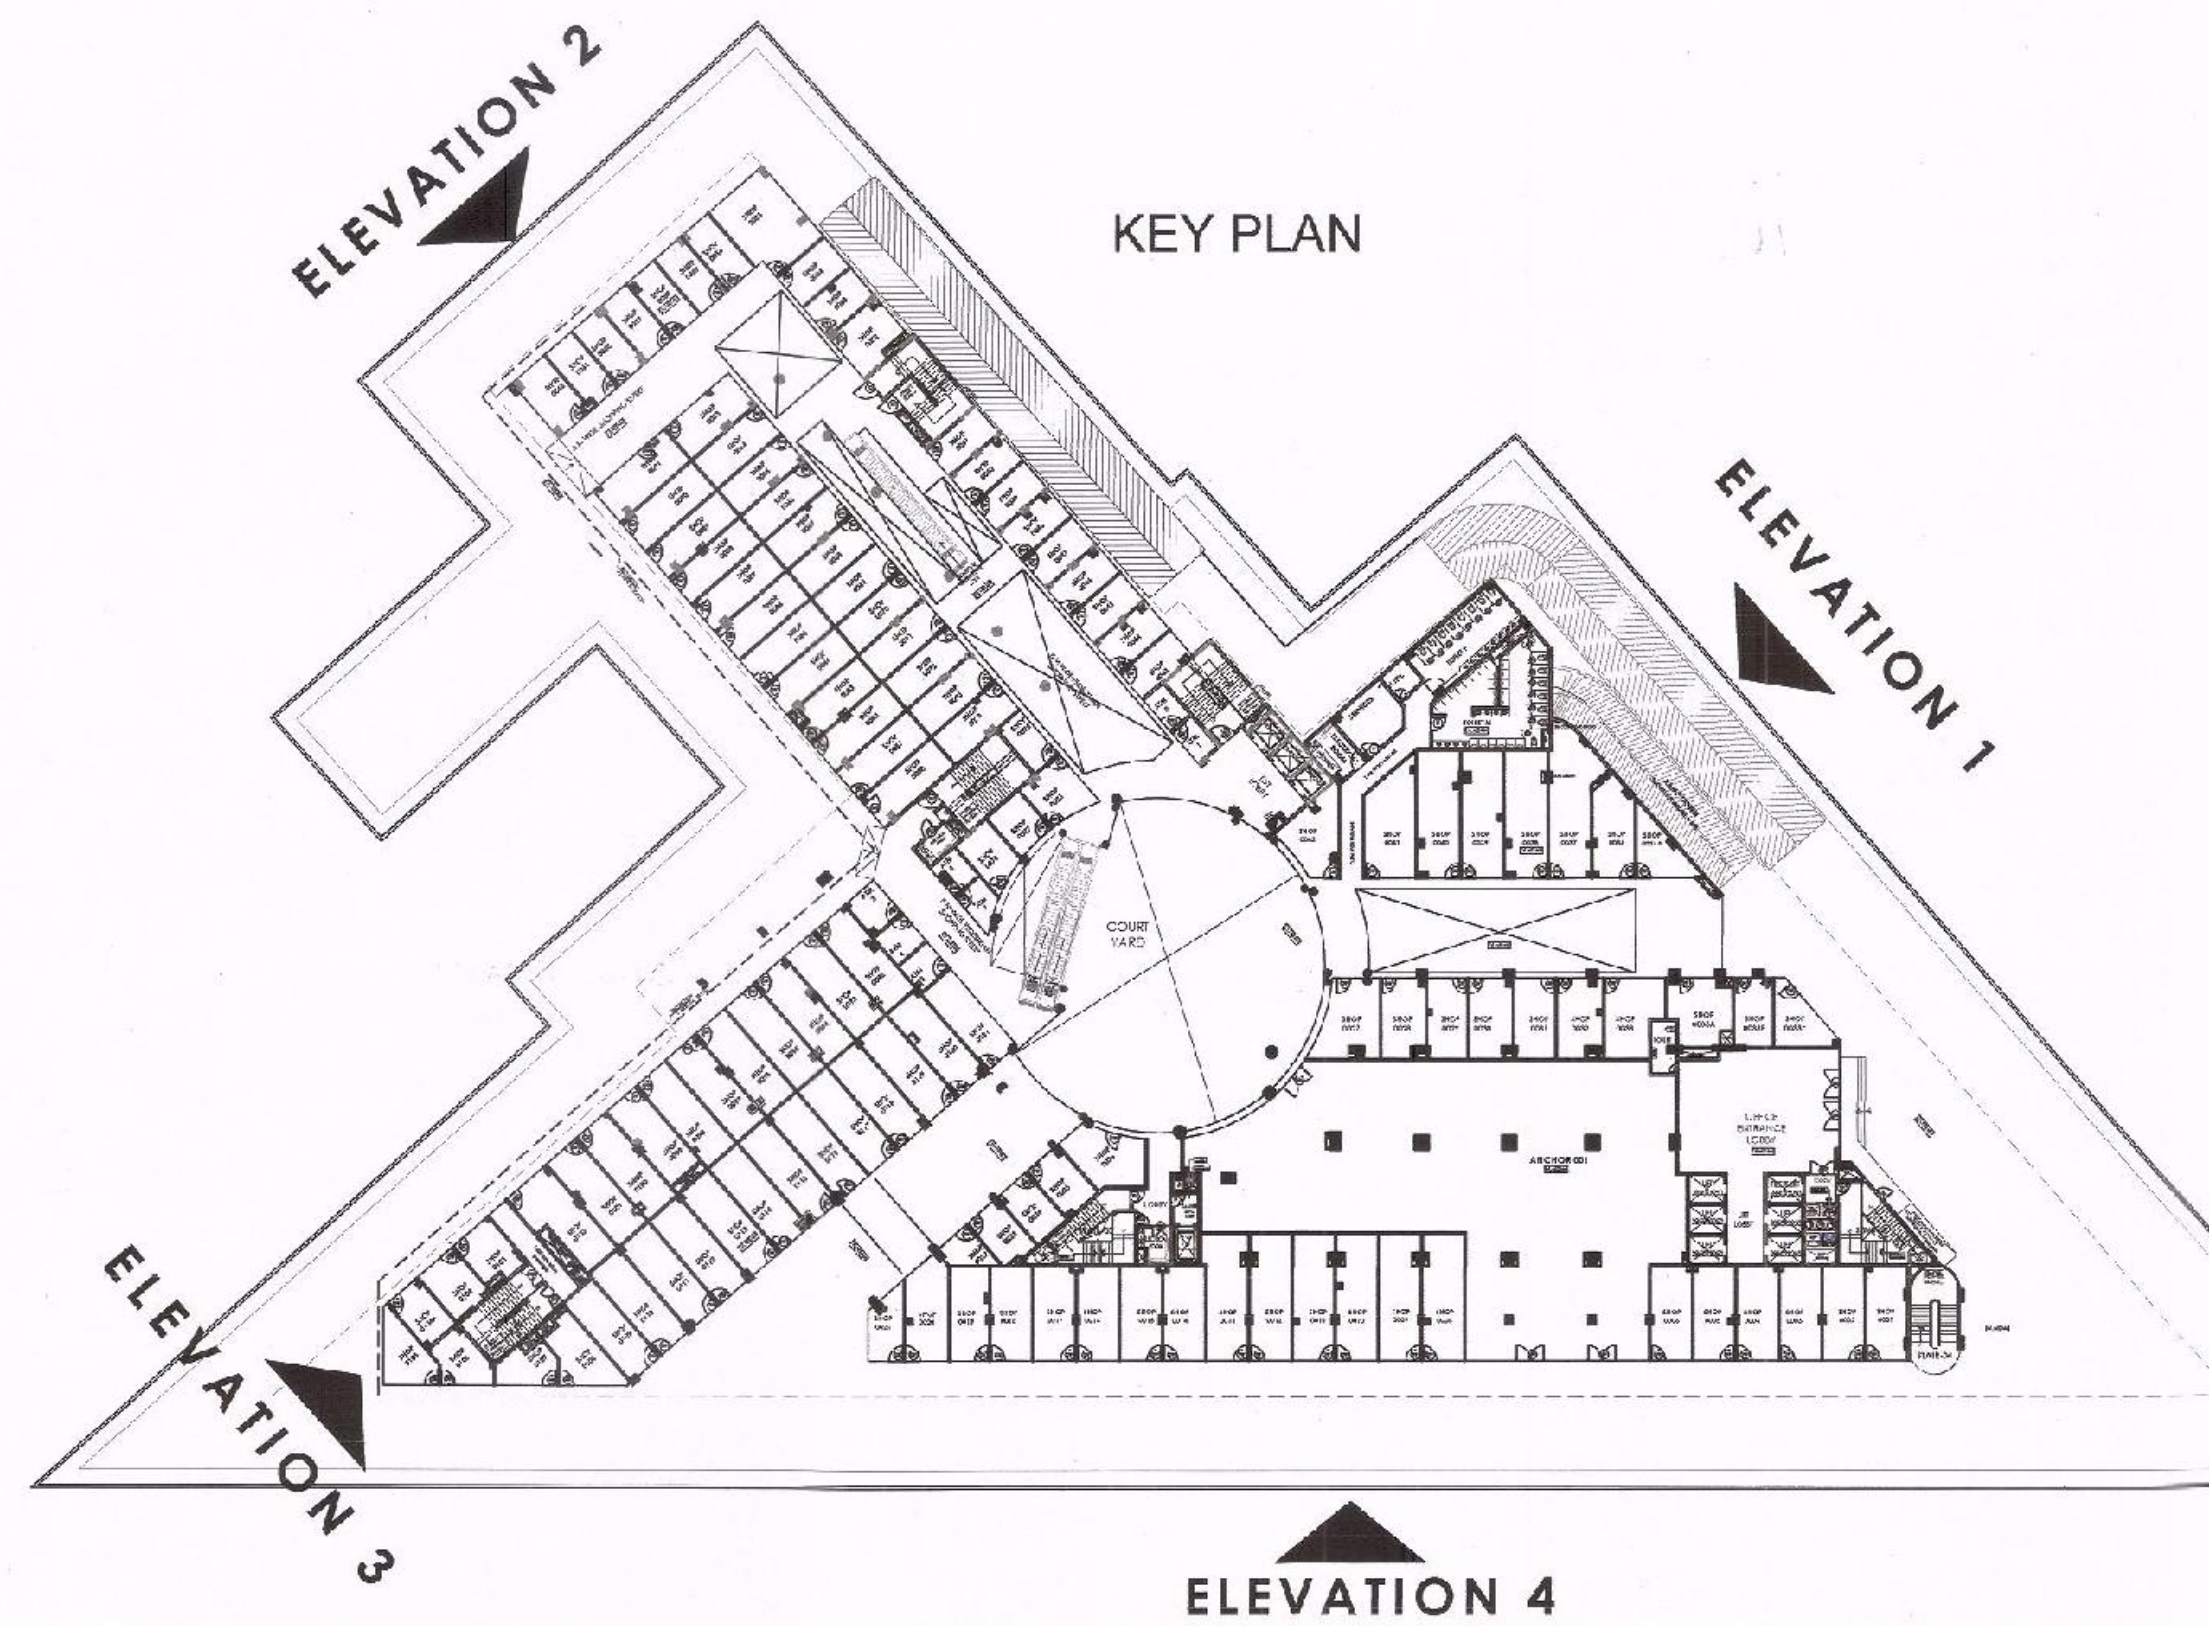



ARCHITECT (H.O.)
STP (H.O.)
STP (H.O.)
CTP (H.O.)
BPC
BPC
BPC
BPC
JD
PA
ATP
A.D.F.O. (H.O.)
DFS PKL
Member B.P.C.
(RAM AVTAR BASSI)
A.D.

PROJECT
REVISED BUILDING PLAN OF
COMMERCIAL COLONY MEASURING
4.2 ACRES (LICENCE NO. 110 OF 2012
DATED 26-10-2012) IN SECTOR- 83,
GURGAON MANESAR URBAN
COMPLEX BEING DEVELOPED
BY: M/s S.V. HOUSING PVT. LTD.

NOTES
BASEMENT CAR PARKING
MECHANICAL VENTILATION
- MECHANICAL VENTILATION SYSTEM
CAR PARKING IN BASEMENTS SHALL BE
DESIGNED TO PERMIT 12 ACPH FOR
NORMAL VENTILATION AND 30 ACPH
IN CASE OF FIRE, AS DEFINED IN
NATIONAL BUILDING CODE.
FIRE SUPPRESSION WORK
- THE ENTIRE BUILDING SHALL BE
PROVIDED WITH A CENTRALIZED FIRE
SUPPRESSION SYSTEM COMPRISING OF
ONE UNDER GROUND AND OVER HEAD
WATER STORAGE TANKS, DEDICATED
FIRE PUMPS, HOSE REELS, WET RISER,
YARD HYDRANTS AND FULLY SPRINKLER
SYSTEM AS PER NATIONAL BUILDING
CODE
- GATE & BOUNDARY WALL AS PER
GOVT. STD. DESIGN
- THIS BUILDING IS MECHANICALLY
VENTILATED & FULL AIR CONDITIONED

This is a "PROVISIONAL APPROVED BUILDING PLAN"
only for purpose of inviting
objection from the general public
Directorate of Town and Country Planning,
Haryana, Chandigarh

ACPL
ACPL Design Ltd
SCALE: 1:200
DATE: 20/25
ELEVATION 2
For S V Housing Private Limited
KULMEET BHANGARI
ARCHITECT
CA/8721741
OWNER'S SIGNATURE
ARCHITECT'S SIGNATURE

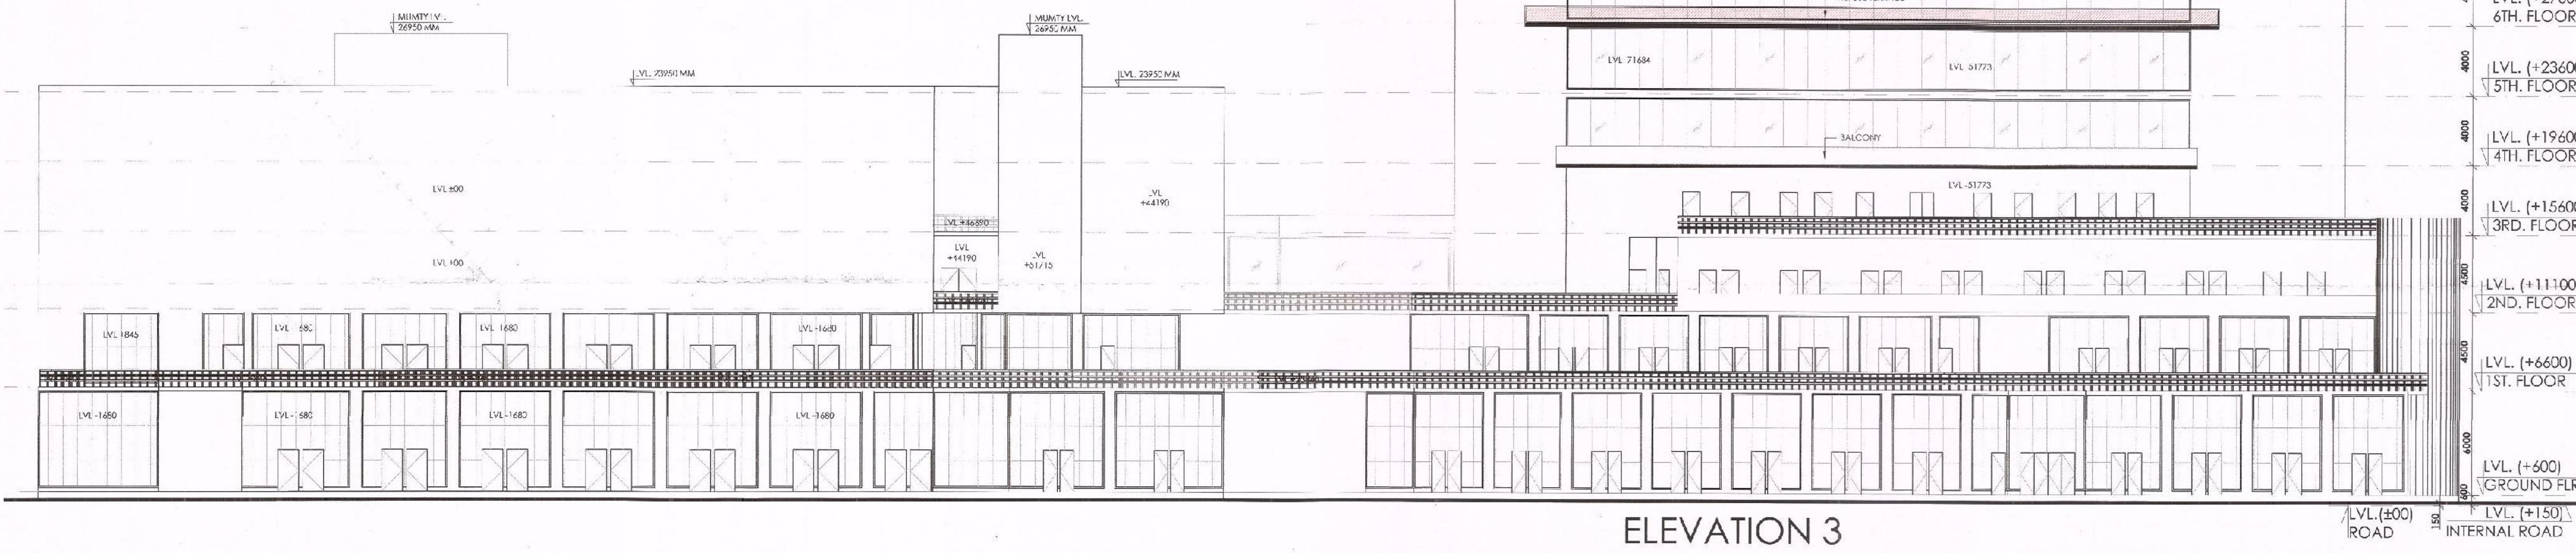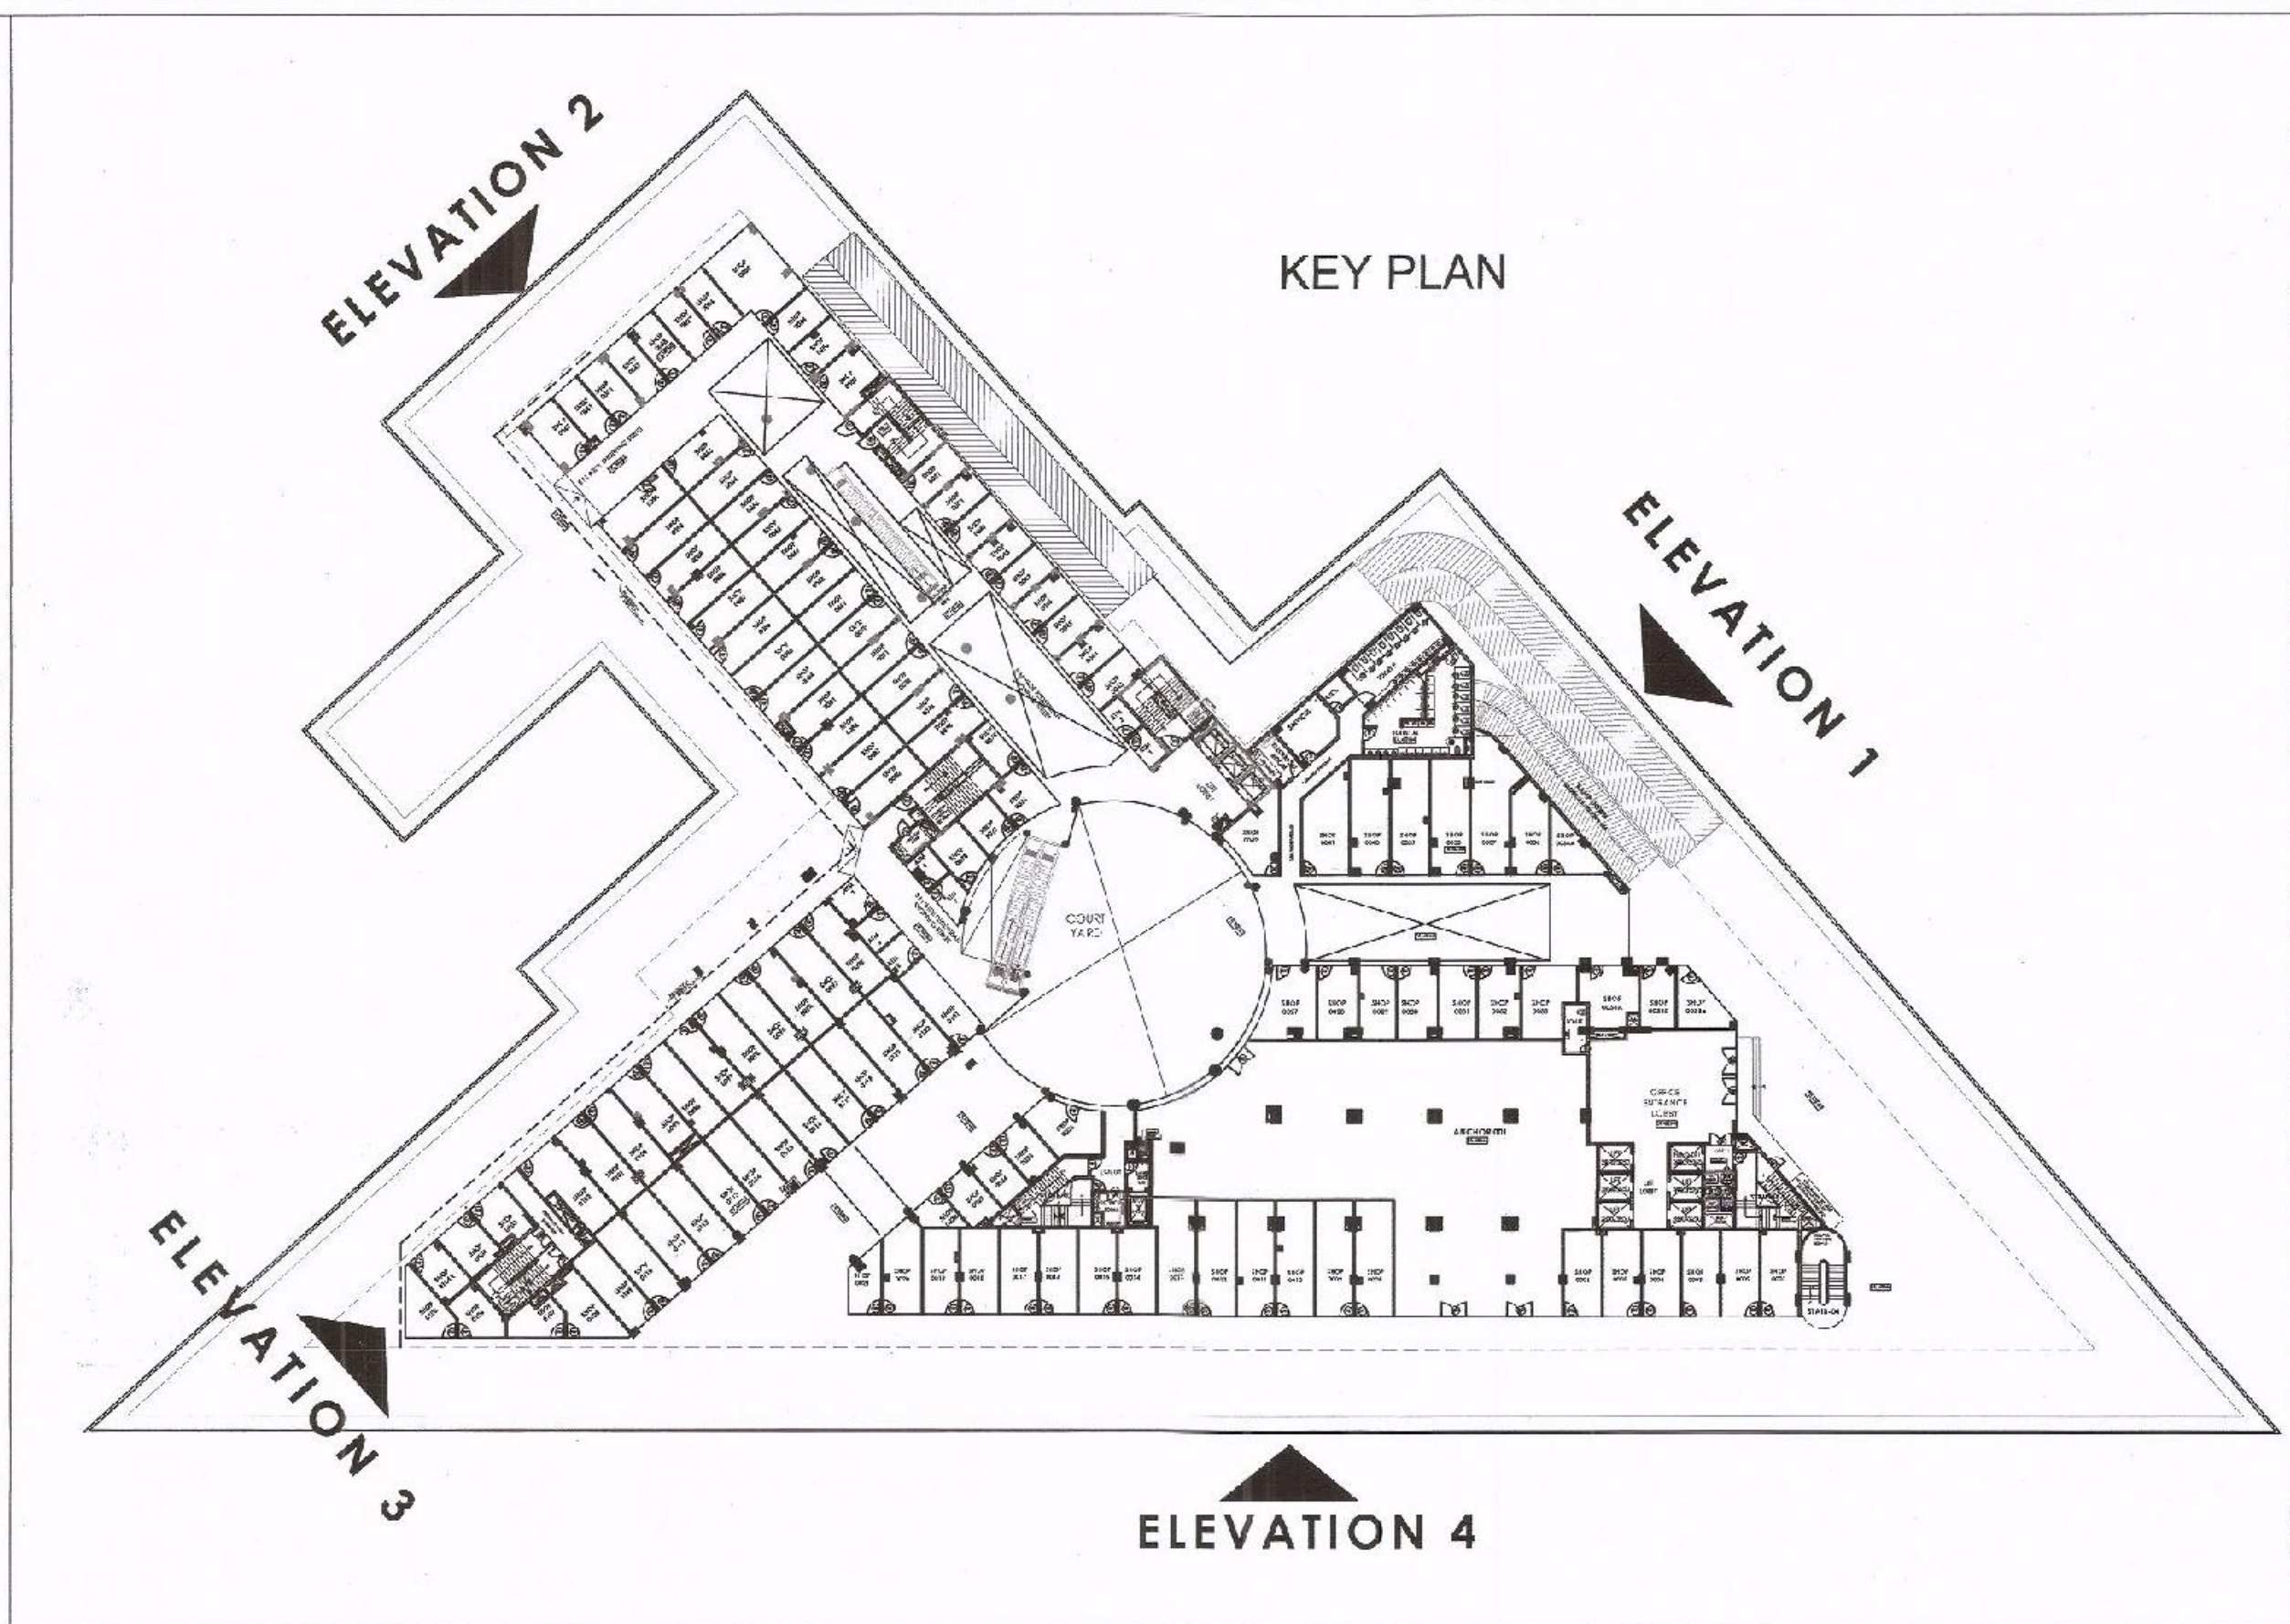

APPROVED BY:

STP Member Secretary BPC

S No 13 Member BPC

C.T.P (H) Chairman BPC

8 PA ATP

A.D.F.O. (HQ) DFS PKL Member B.P.C.

(RAM AVTAR BASSI) A.D.

PROJECT

REVISED BUILDING PLAN OF COMMERCIAL COLONY MEASURING 4.2 ACRES (LICENCE NO. 110 OF 2012 DATED 26-10-2012) IN SECTOR- 83, GURGAON MANESAR URBAN COMPLEX BEING DEVELOPED BY: M/s S.V. HOUSING PVT. LTD.

NOTES

BASEMENT CAR PARKING MECHANICAL VENTILATION

- MECHANICAL VENTILATION SYSTEM CAR PARKING IN BASEMENTS SHALL BE DESIGNED TO PERMIT 12 ACPH FOR NORMAL VENTILATION AND 30 ACPH IN CASE OF FIRE, AS DEFINED IN NATIONAL BUILDING CODE.

FIRE SUPPRESSION WORK

- THE ENTIRE BUILDING SHALL BE PROVIDED WITH A CENTRALIZED FIRE SUPPRESSION SYSTEM COMPRISING OF ONE UNDER GROUND AND OVER HEAD WATER STORAGE TANKS, DEDICATED FIRE PUMPS, HOSE REELS, WET RISER, YARD HYDRANTS AND FULLY SPRINKLER SYSTEM AS PER NATIONAL BUILDING CODE

- GATE & BOUNDARY WALL AS PER GOVT. STD. DESIGN

- THIS BUILDING IS MECHANICALLY VENTILATED & FULL AIR CONDITIONED

This is a "PROVISIONAL APPROVED BUILDING PLAN" only for purpose of inviting objection from the general public

Directorate of Town and Country Planning, Haryana, Chandigarh

ACPL

ACPL Design Ltd

ACPL Design Ltd

Scale: 1:200

North


21/25

OWNER'S SIGNATURE


ARCHITECT'S SIGNATURE

KULDEEP SHANGARI ARCHITECT CA/8772741

LV. +92800
MACHINE ROOM DP
LV. +95600
O.H. WATER TANK
LV. +107200
TERRACE LV.
FF.LVL. (+83600)
20TH FLOOR
FF.LVL. (+79600)
19TH FLOOR
FF.LVL. (+75600)
18TH FLOOR
FF.LVL. (+71600)
17TH FLOOR
FF.LVL. (+67600)
16TH FLOOR
FF.LVL. (+63600)
15TH FLOOR
FF.LVL. (+59600)
14TH FLOOR
FF.LVL. (+55600)
13TH FLOOR
FF.LVL. (+51600)
12TH FLOOR
FF.LVL. (+47600)
11TH FLOOR
FF.LVL. (+43600)
10TH FLOOR
FF.LVL. (+39600)
9TH FLOOR
FF.LVL. (+35600)
8TH FLOOR
FF.LVL. (+31600)
7TH FLOOR
FF.LVL. (+27600)
6TH FLOOR
FF.LVL. (+23600)
5TH FLOOR
FF.LVL. (+19600)
4TH FLOOR
FF.LVL. (+15600)
3RD FLOOR
FF.LVL. (+11600)
2ND FLOOR
FF.LVL. (+8600)
1ST FLOOR
FF.LVL. (+4600)
GROUND FLOOR
LV. (+430)
DRIVEWAY LV.
LV. 100
ROAD LV.
FF.LVL. (+150)
BASEMENT-1
FF.LVL. (+800)
BASEMENT-2
FF.LVL. (+1340)
BASEMENT-3

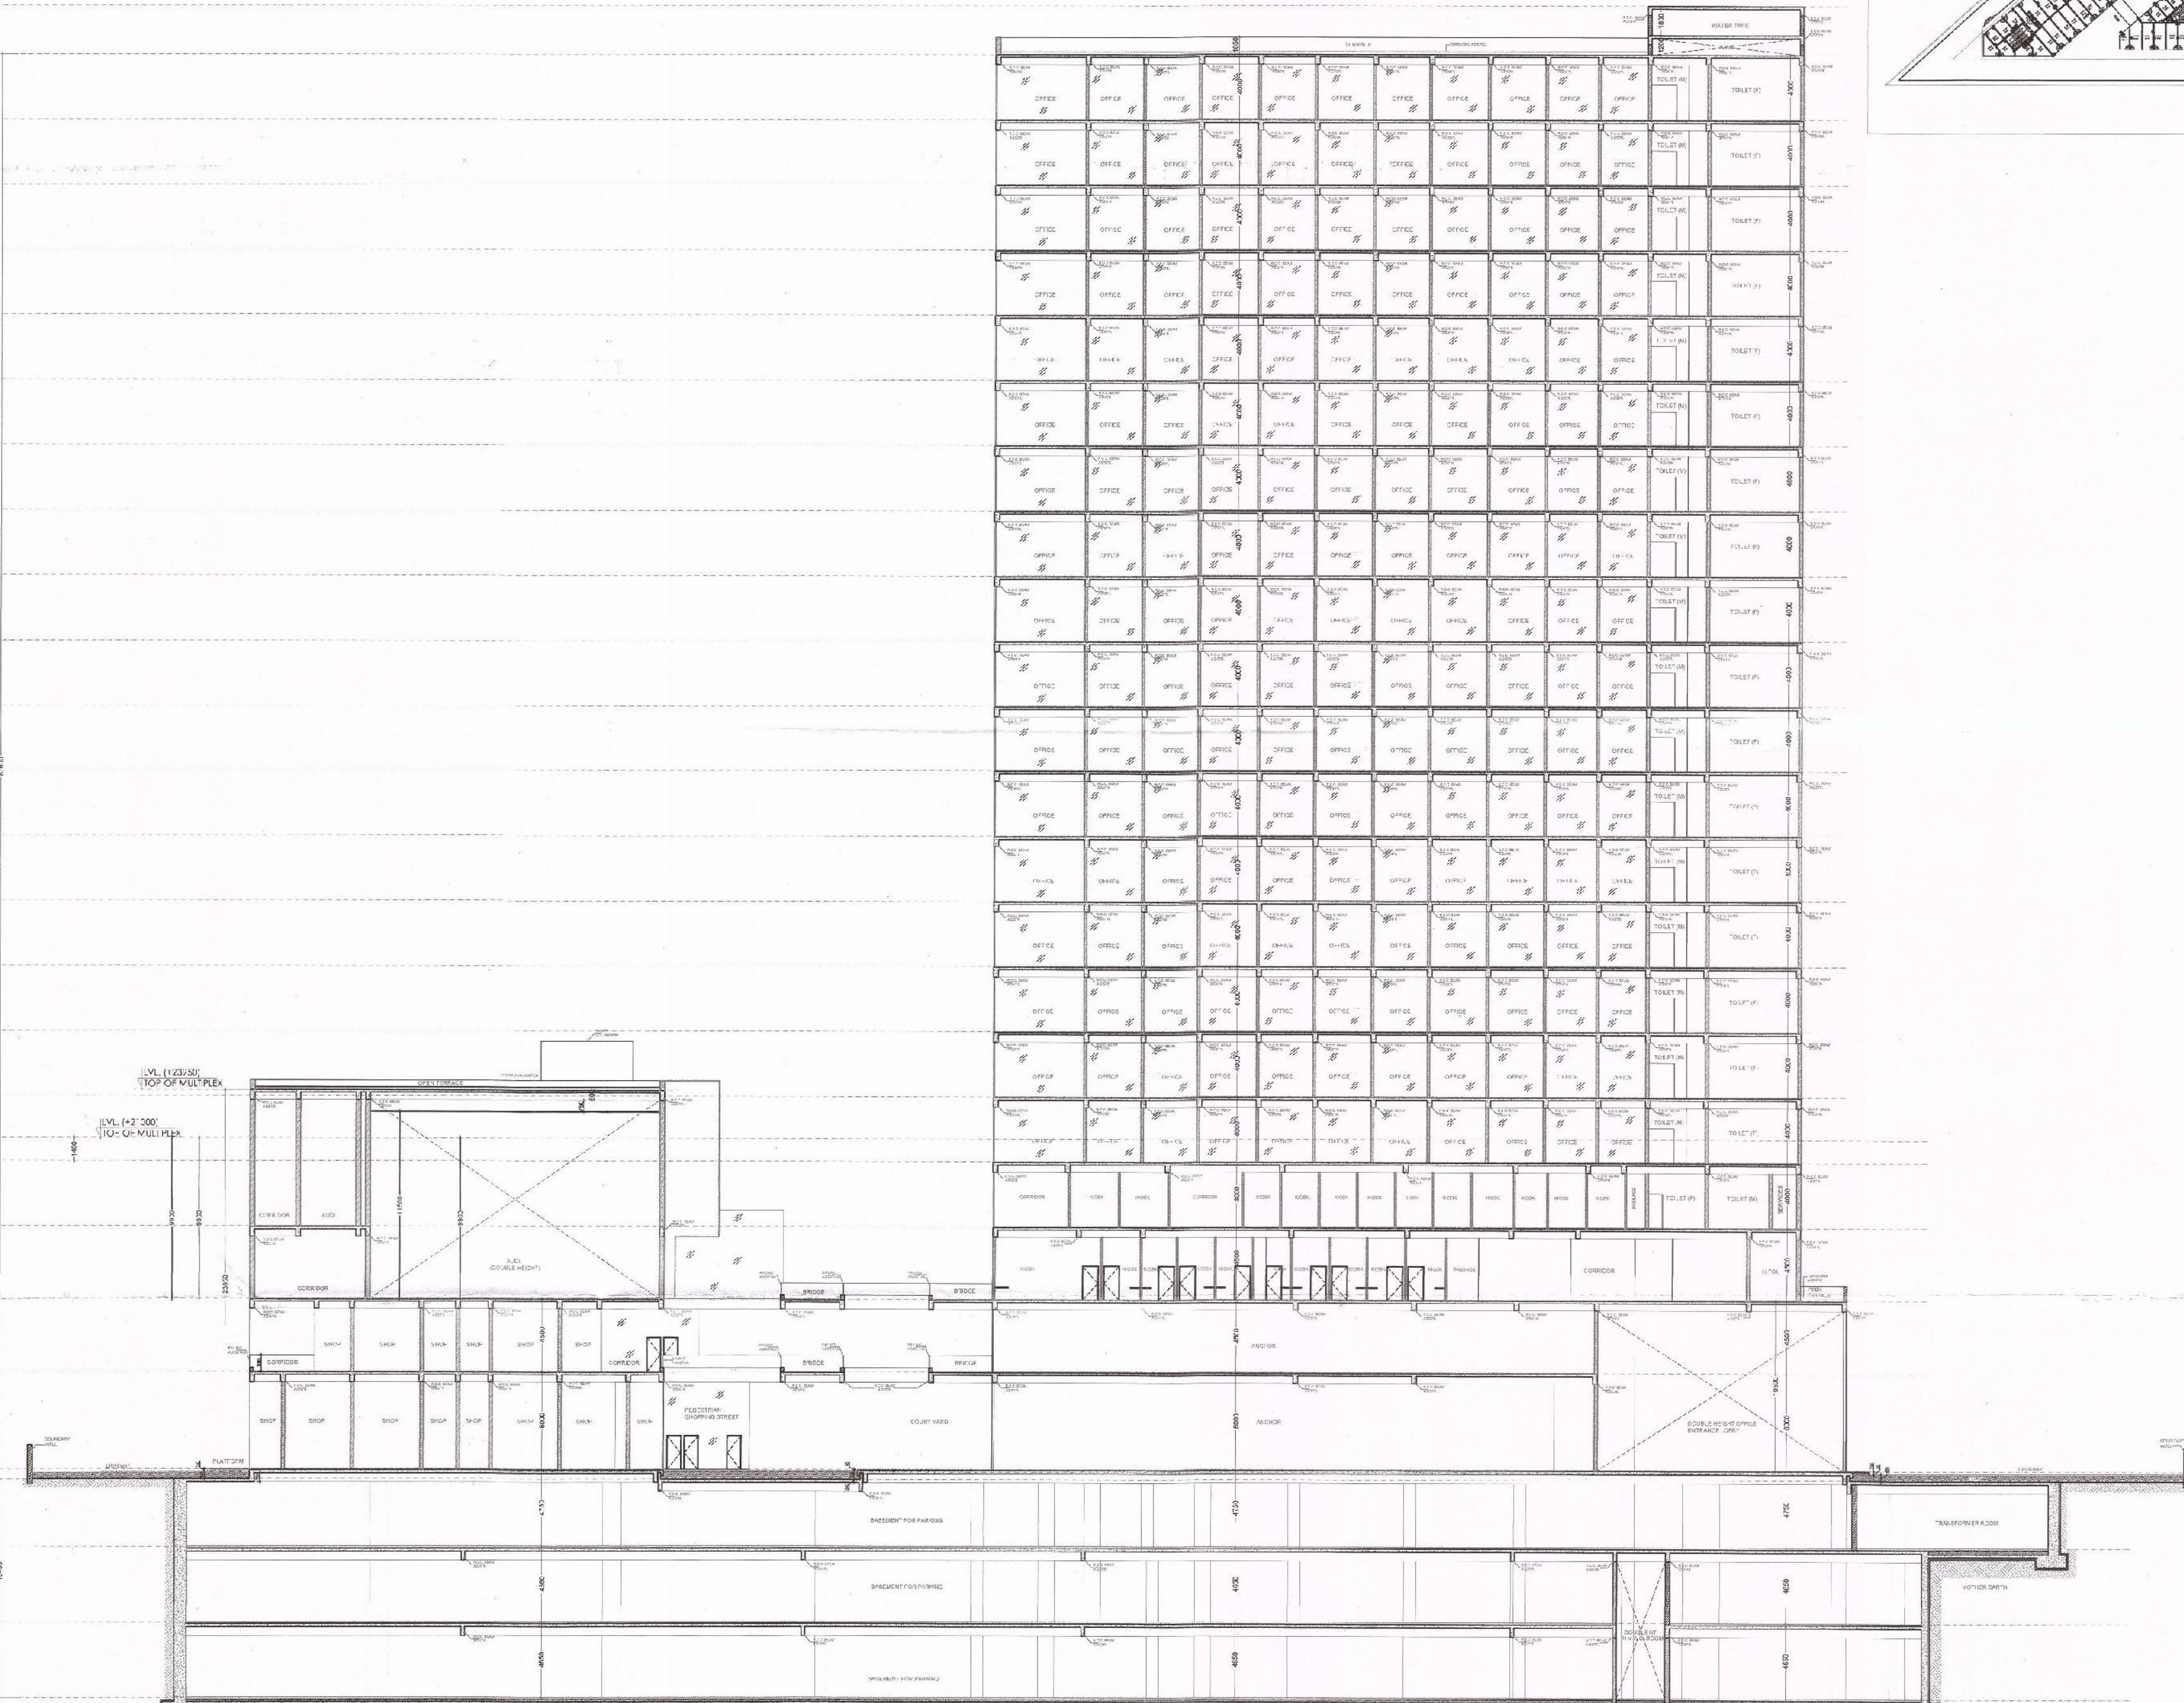

SECTION-1

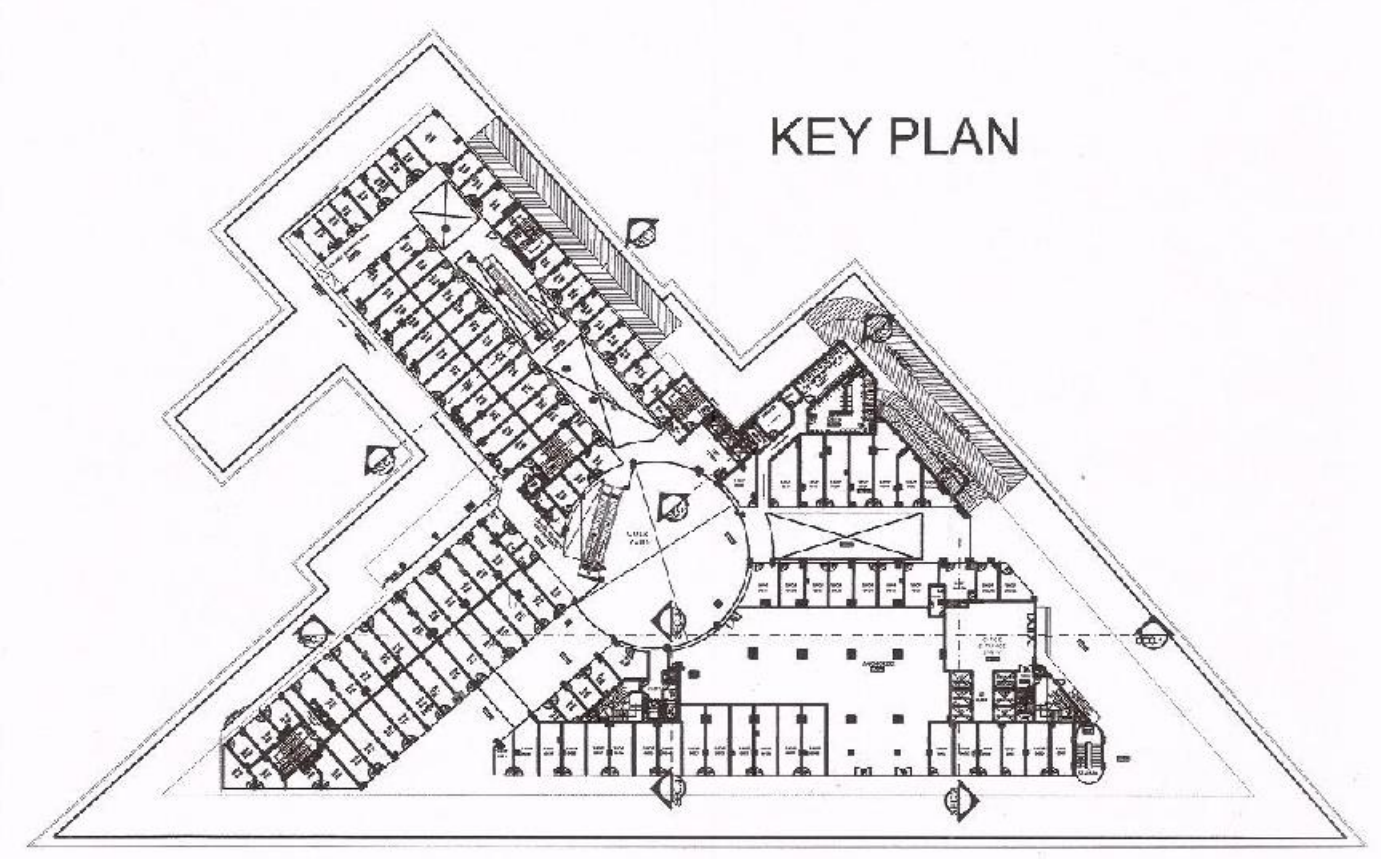

KEY PLAN




ARCHITECT
Member Secretary
BPC
SVP
Member
BPC
CLP
Chairman
BPC
JG
PA
ATP
S.F. (HQ)
D.F. PKL
Member B.P.C.
(RAMAYATAR BASSI)
A.D.

PROJECT
**REVISED BUILDING PLAN OF
COMMERCIAL COLONY MEASURING
4.2 ACRES (LICENCE NO. 110 OF 192
DATED 26-10-2012) IN SECTOR- 83,
GURGAON MANESAR URBAN
COMPLEX BEING DEVELOPED
BY: M/s S.V. HOUSING PVT. LTD.**

NOTES
**BASEMENT CAR PARKING
MECHANICAL VENTILATION**
- MECHANICAL VENTILATION SYSTEM
CAR PARKING IN BASEMENT SHALL BE
DESIGNED TO PERMIT 12 ACPH FOR
NORMAL VENTILATION AND 30 ACPH
IN CASE OF FIRE, AS DEFINED IN
NATIONAL BUILDING CODE.
FIRE SUPPRESSION WORK
- THE ENTIRE BUILDING SHALL BE
PROVIDED WITH A CENTRALIZED FIRE
SUPPRESSION SYSTEM COMPRISING OF
ONE UNDER GROUND AND OVER HEAD
WATER STORAGE TANKS, DEDICATED
FIRE PUMPS, HOSE REELS, WET RISER,
YARD HYDRANTS AND FULLY SPRINKLER
SYSTEM AS PER NATIONAL BUILDING
CODE
- GATE & BOUNDARY WALL AS PER
GOVT. STD. DESIGN
- THIS BUILDING IS MECHANICALLY
VENTILATED & FULL AIR CONDITIONED

This is a "PROVISIONAL APPROVED BUILDING PLAN"
only for purpose of inviting
objection from the general public
Architect
Director of Town and Country Planning,
Haryana, Chandigarh

ACPL
ACPL Design Ltd
Architects
Registration
No. 154

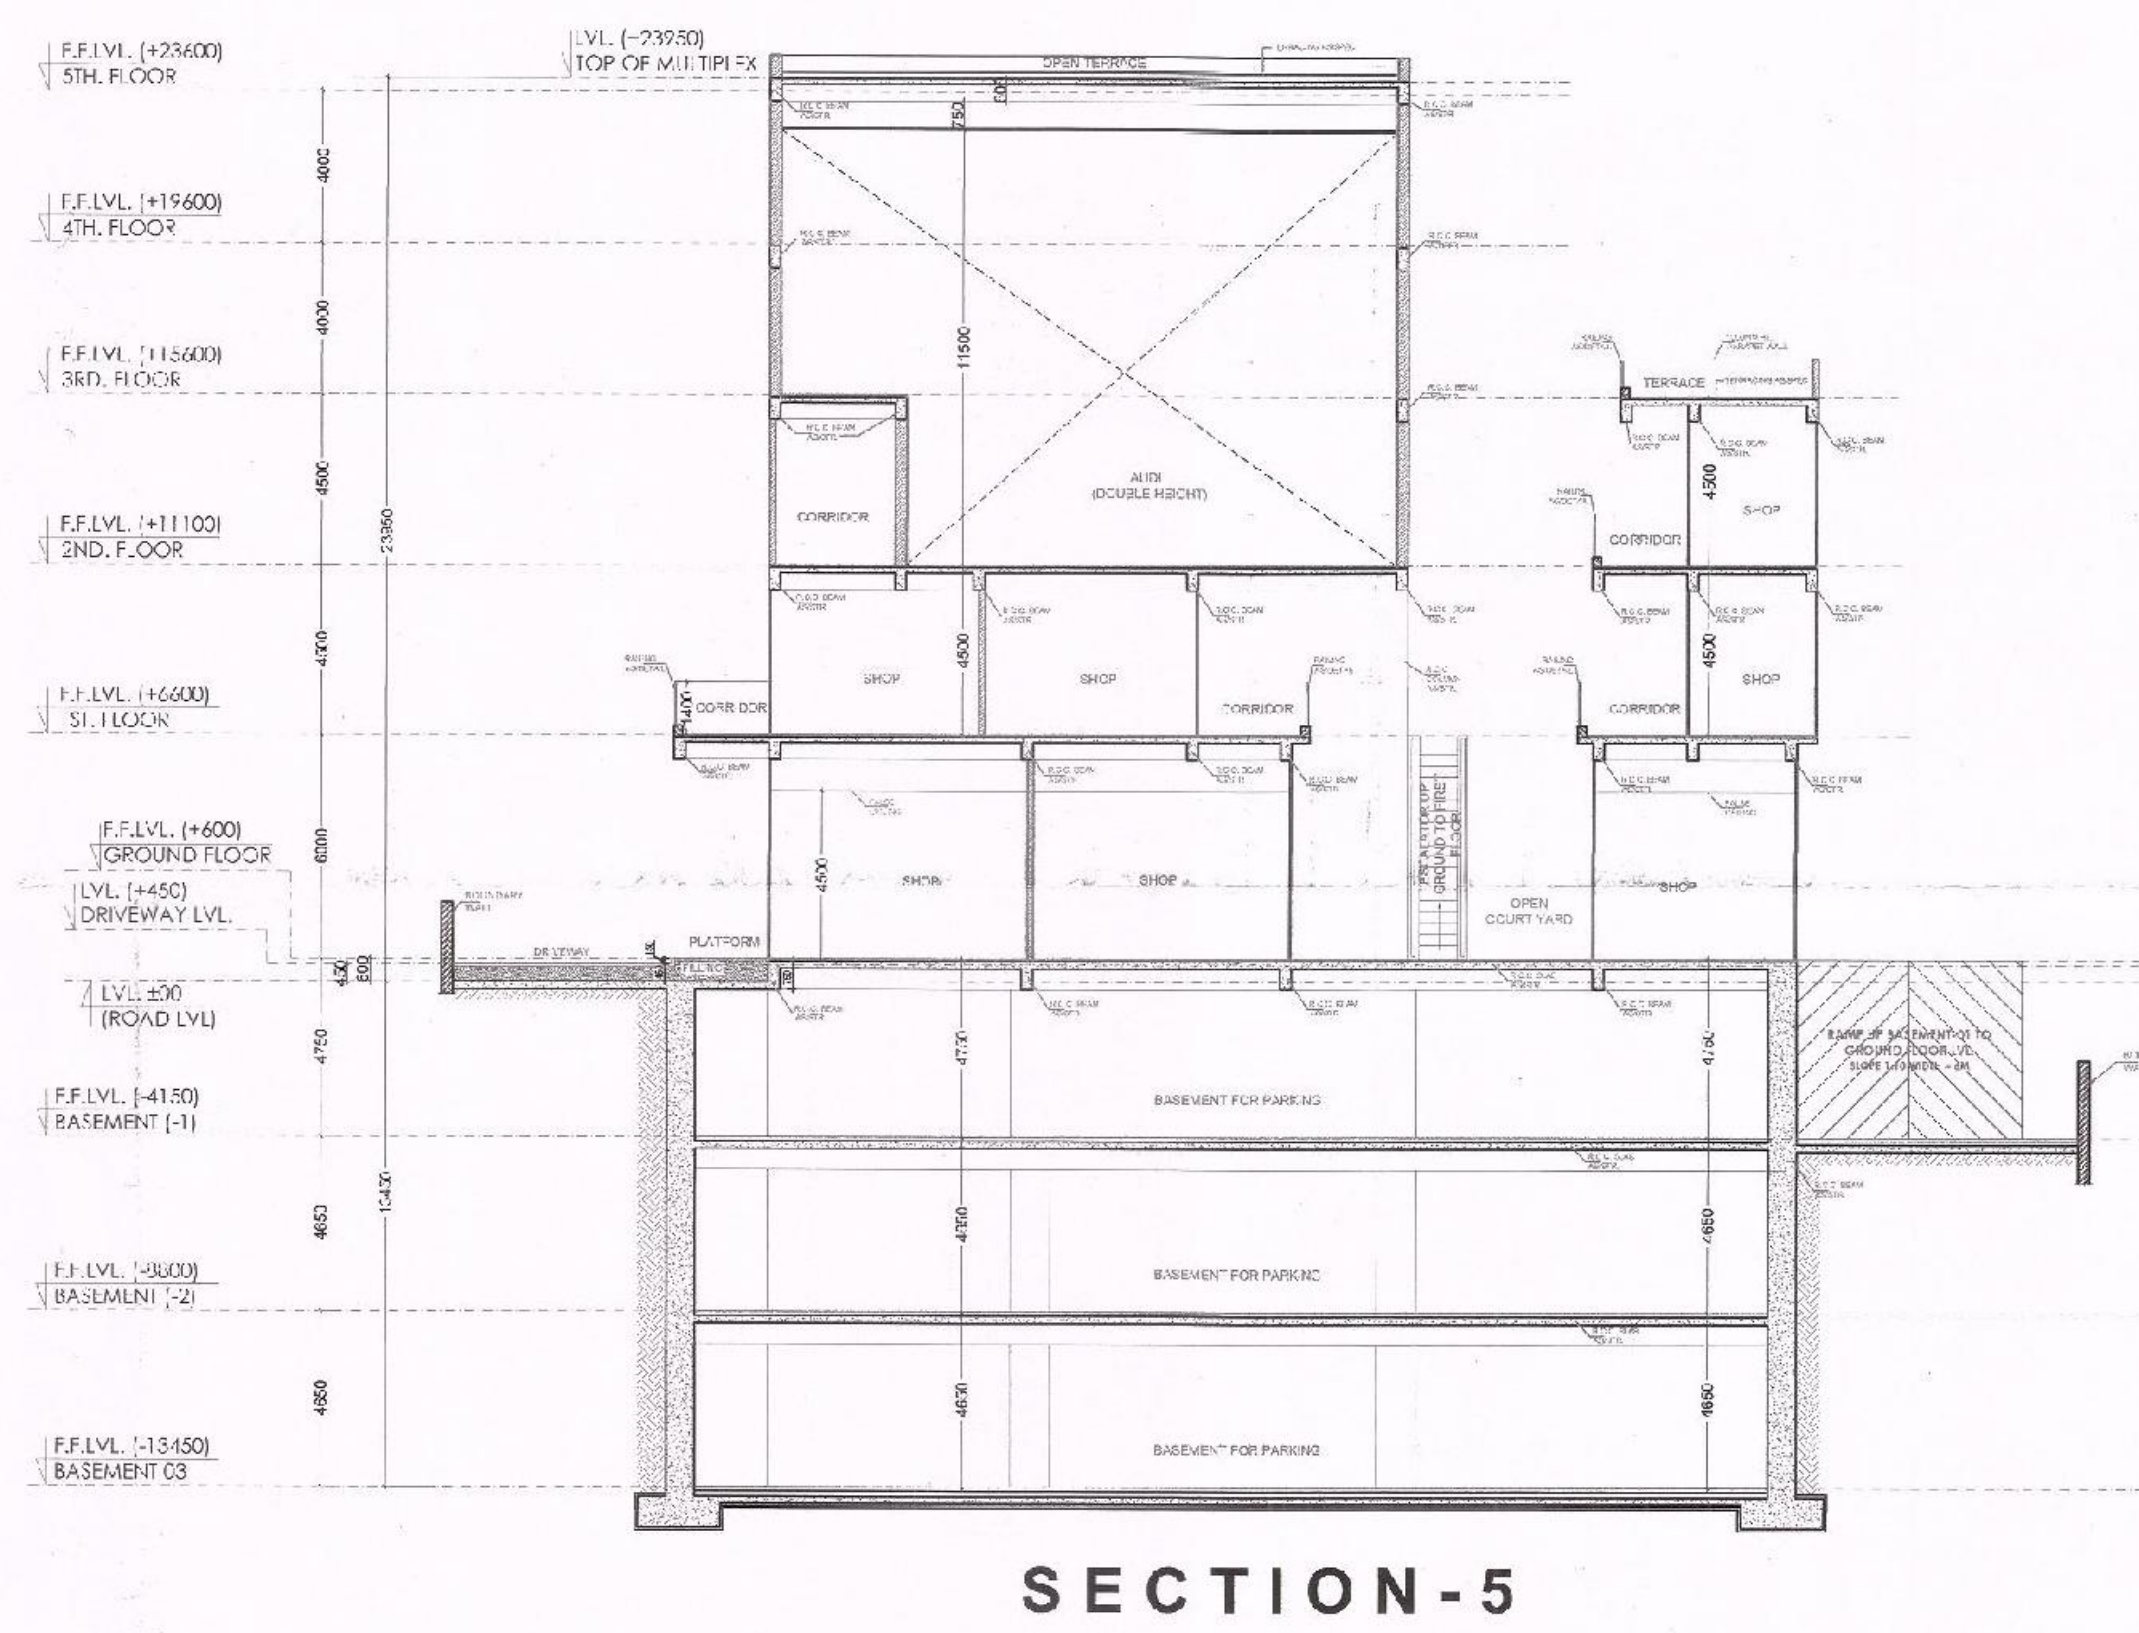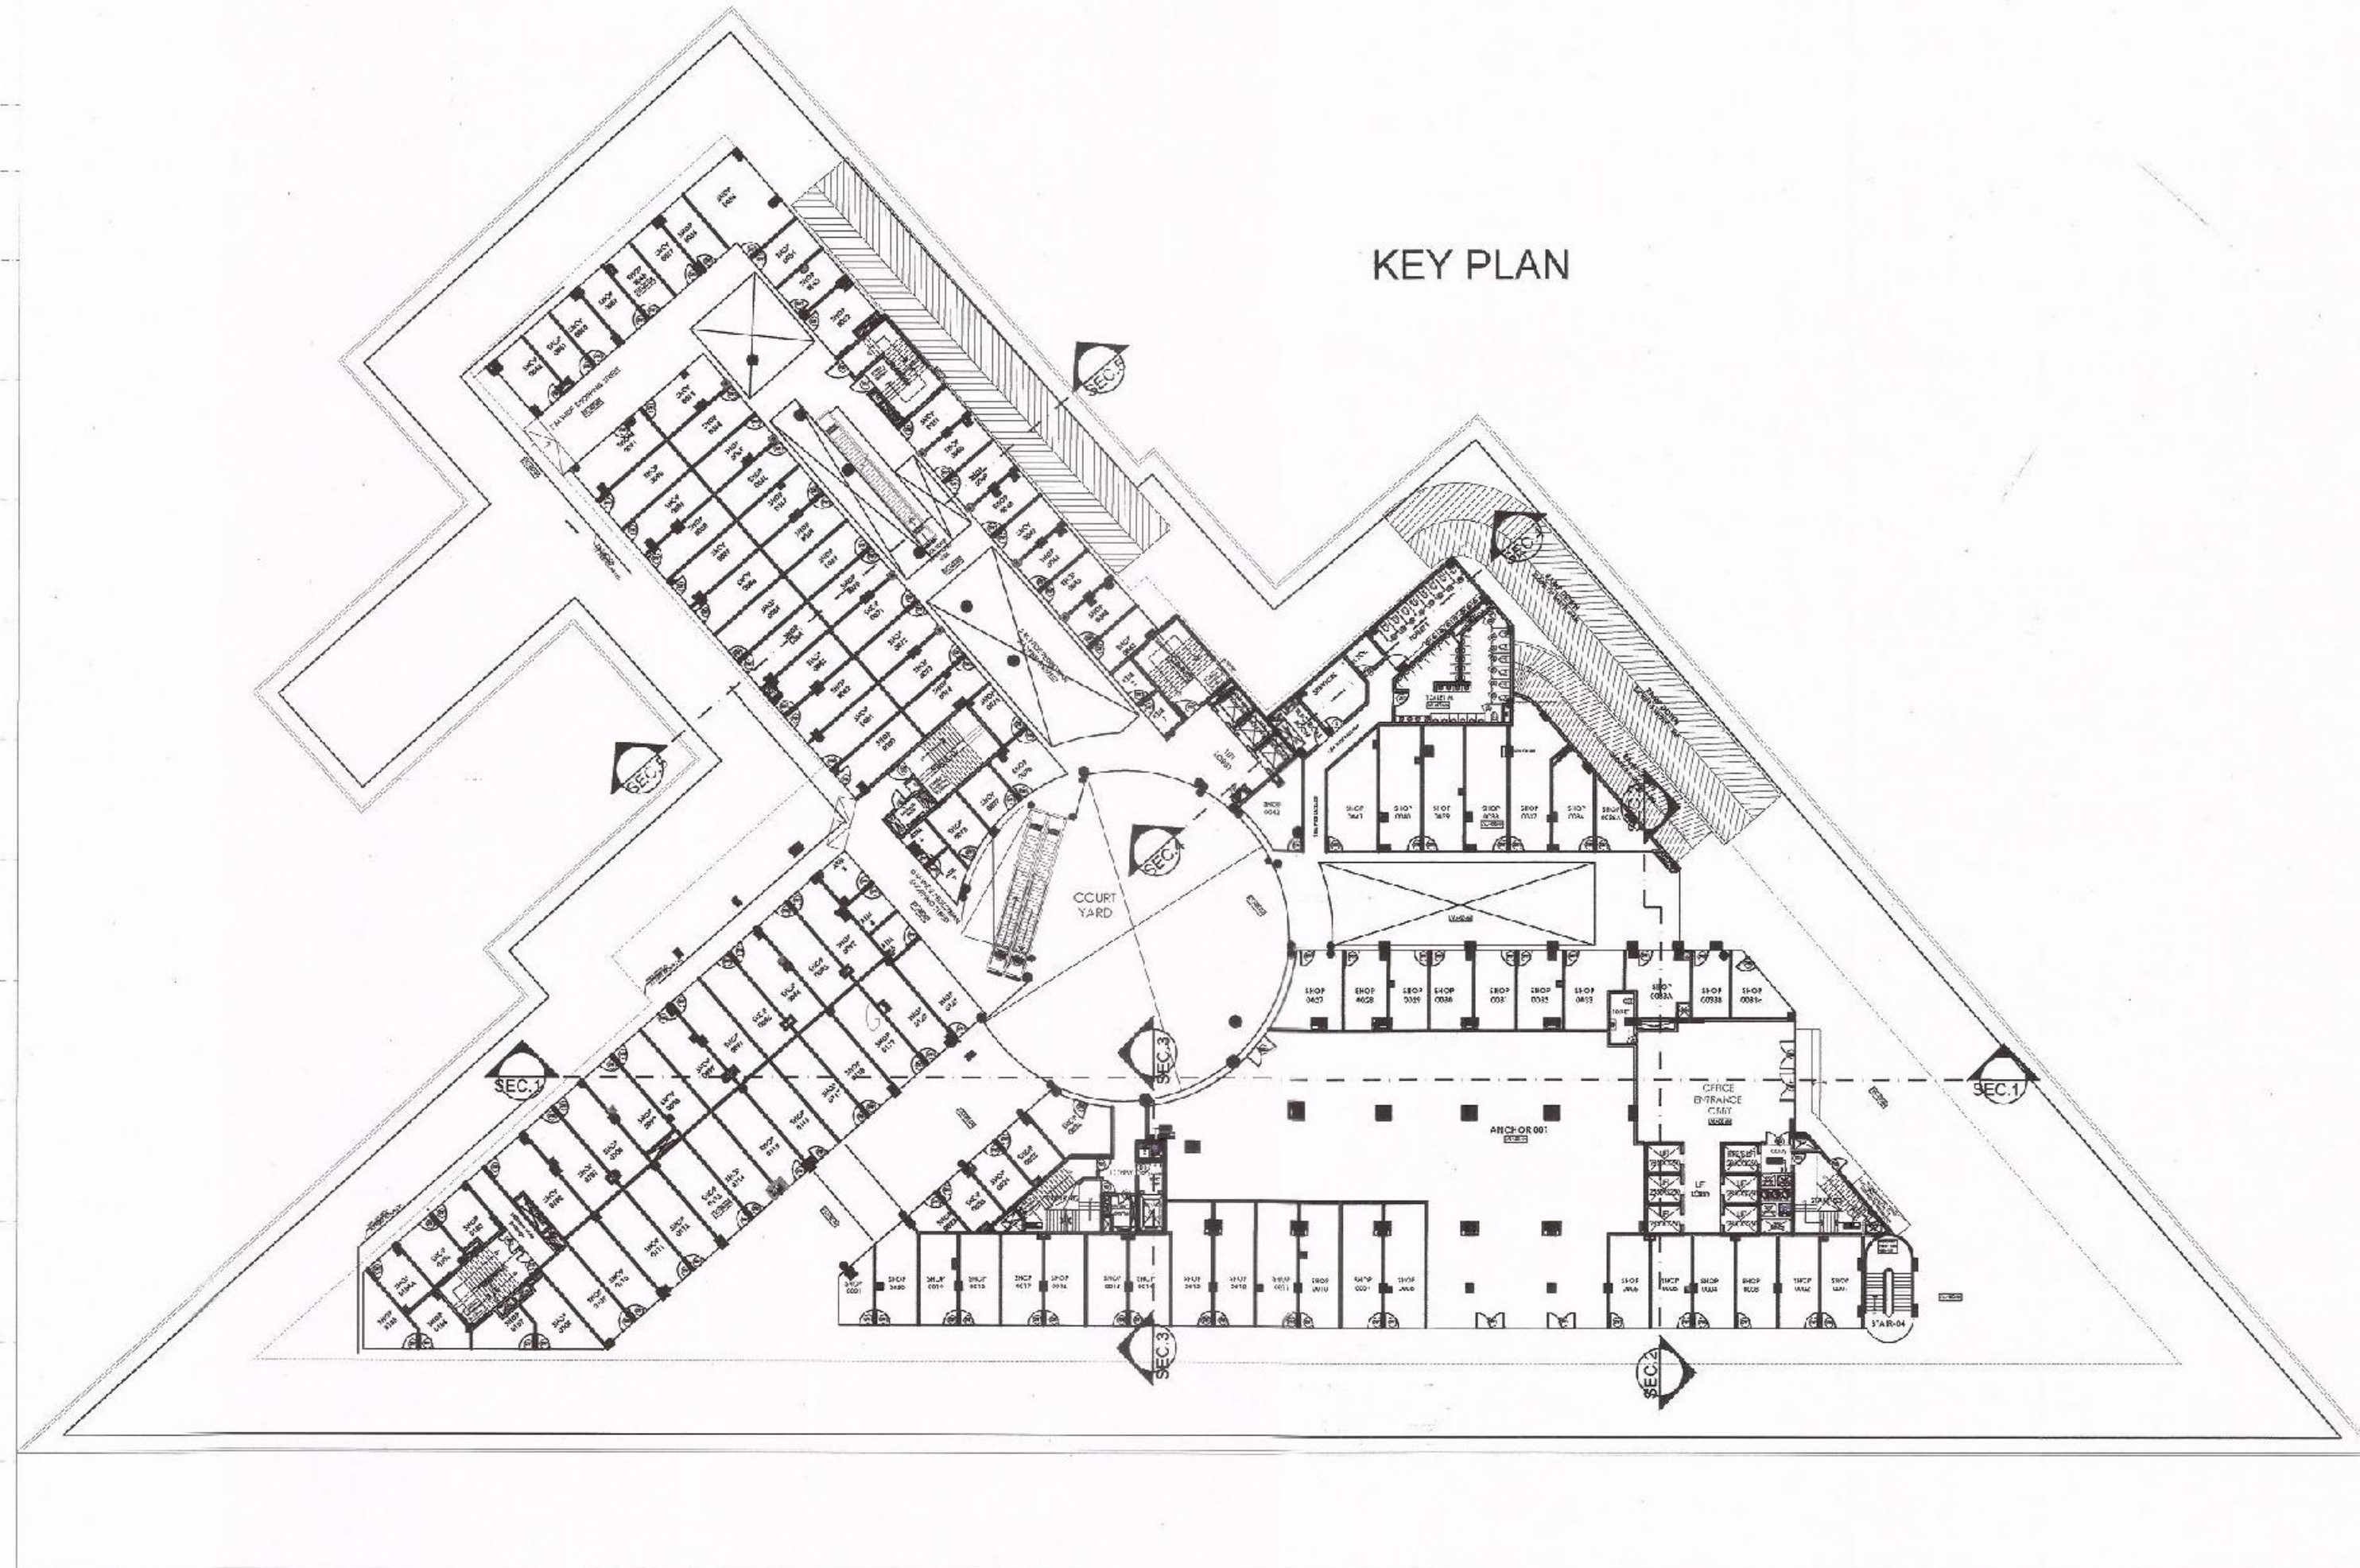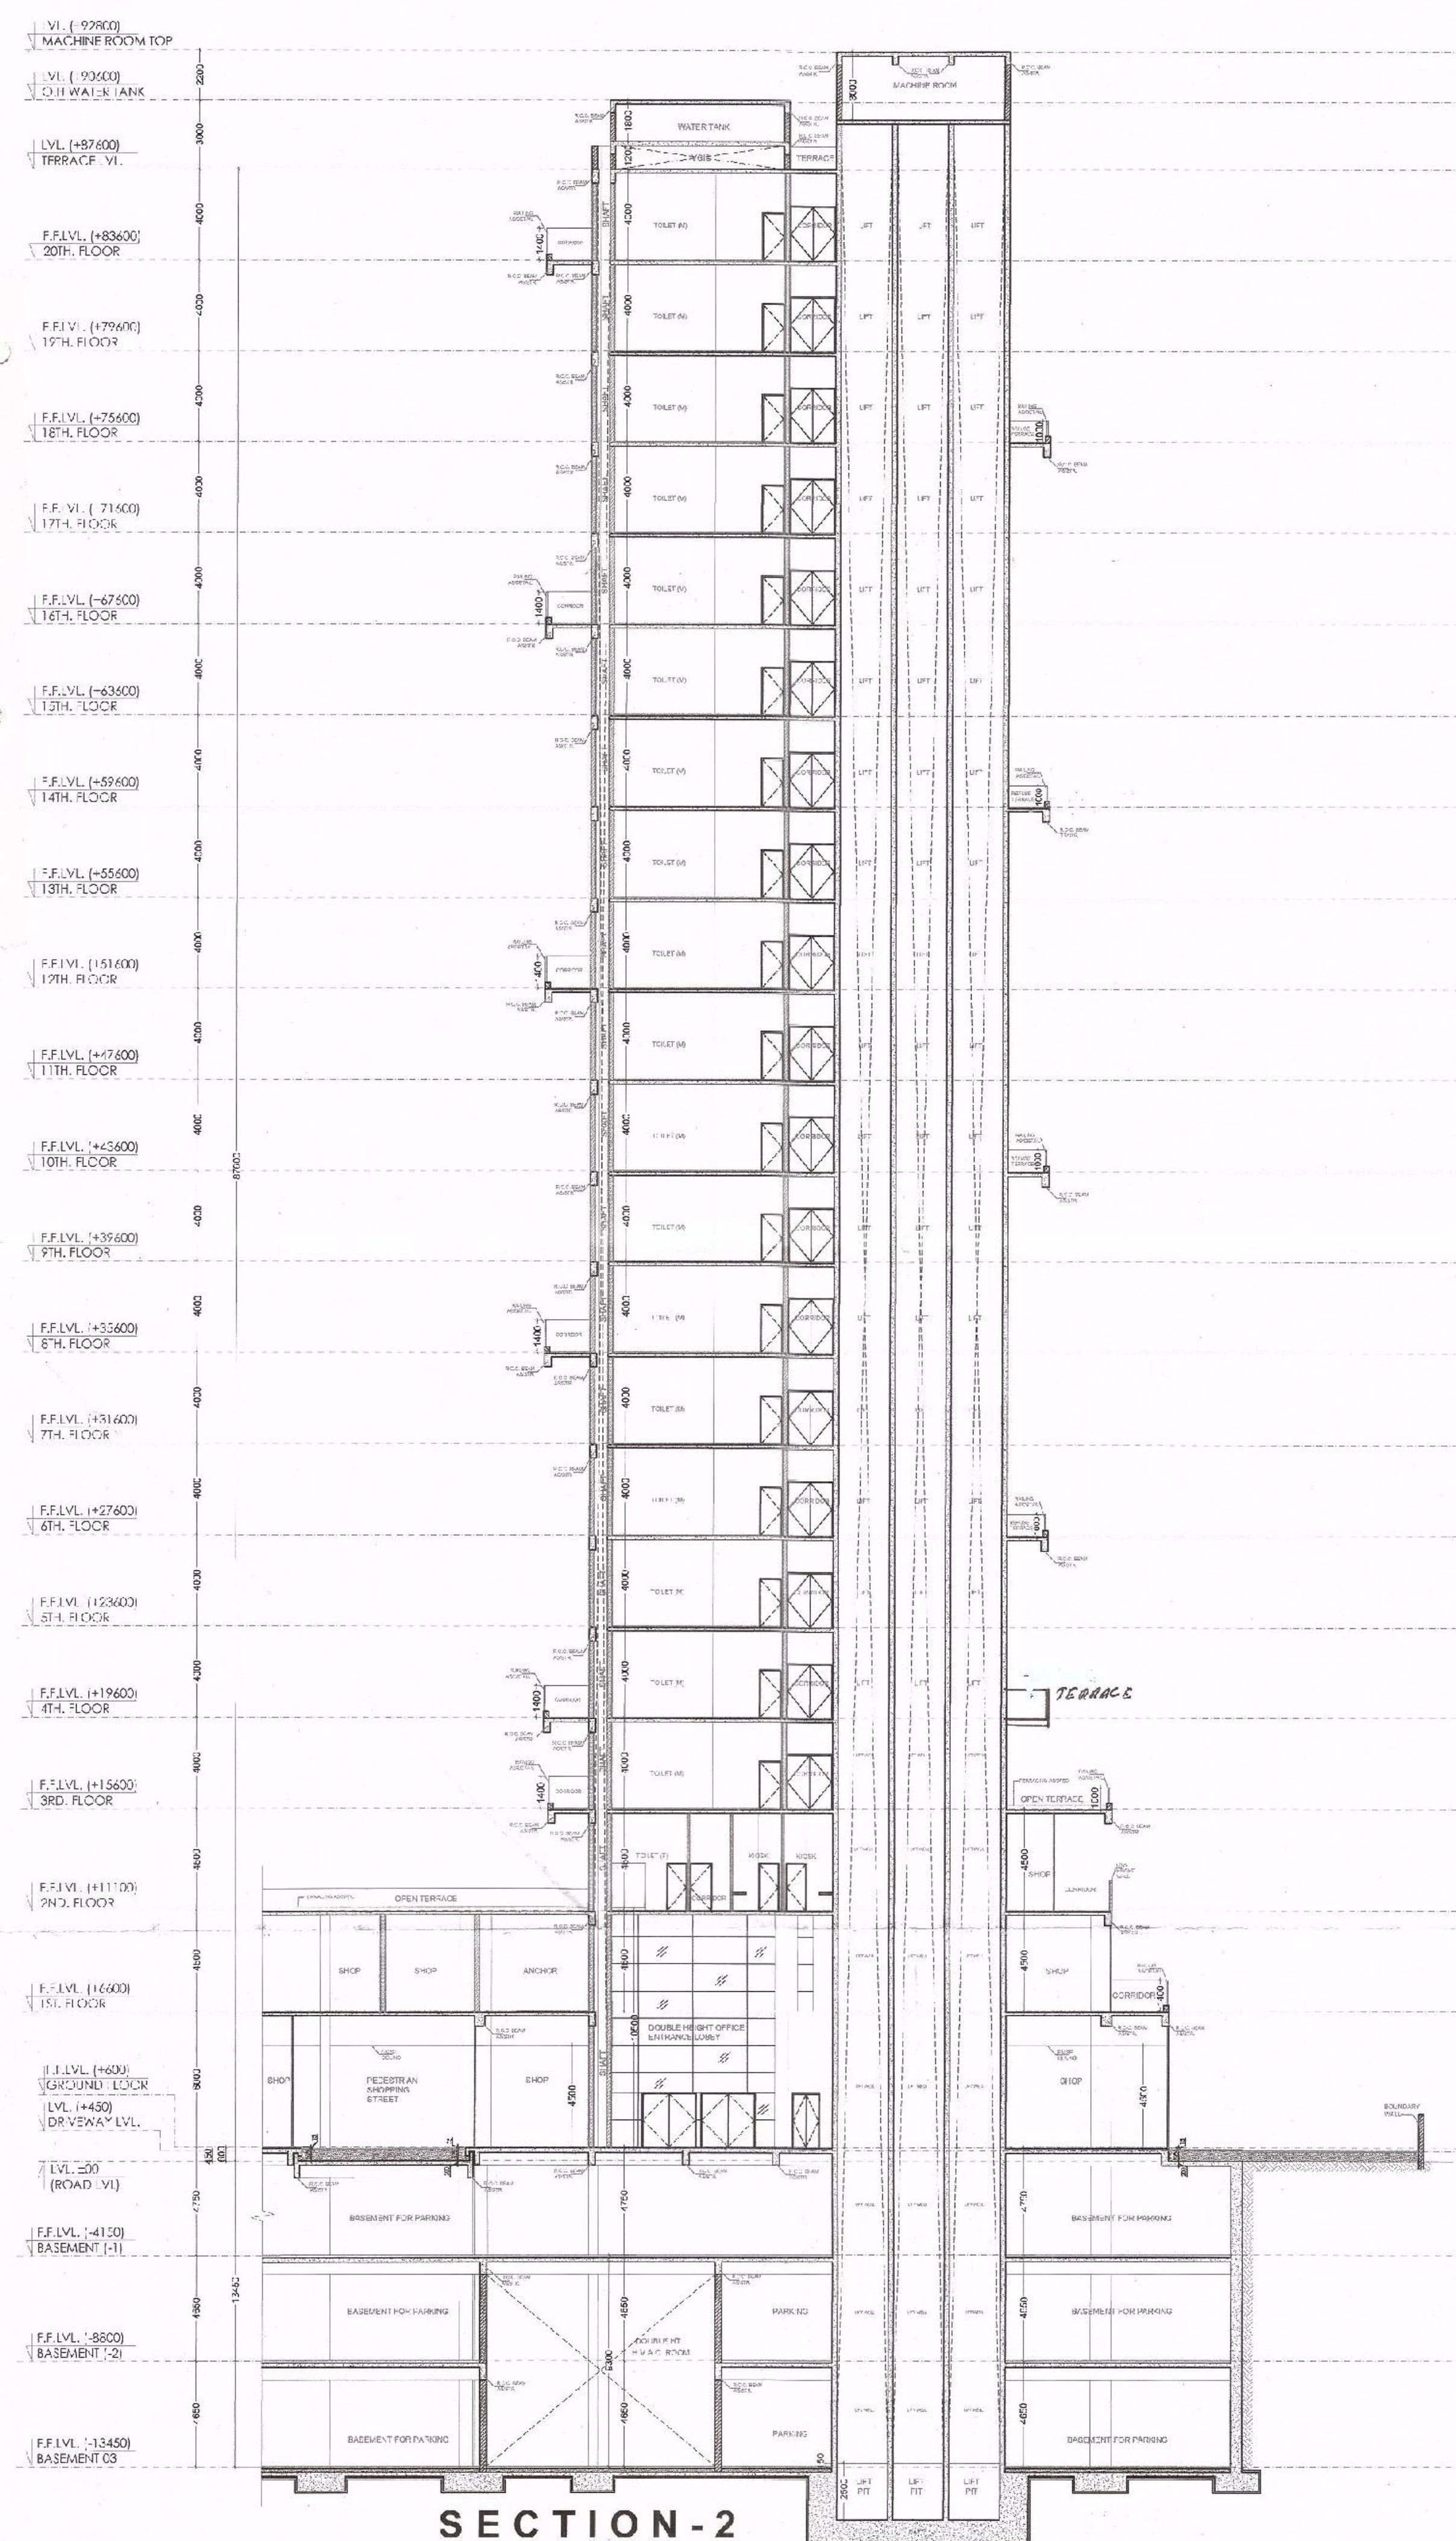




S.T.P. (S) Member B.P.C.
 S.T.P. (S) Member B.P.C.
 C.T.P. (S) Member B.P.C.
 A.D.F.O. (HQ) DFS PKL Member B.P.C.
 (RAM AVTAR BASSI) A.D.

REVISED BUILDING PLAN OF COMMERCIAL COLONY MEASURING 4.2 ACRES (LICENCE NO. 110 OF 2012 DATED 26-10-2012) IN SECTOR- 83, GURGAON MANESAR URBAN COMPLEX BEING DEVELOPED BY: M/s S.V. HOUSING PVT. LTD.

BASEMENT CAR PARKING MECHANICAL VENTILATION
 - MECHANICAL VENTILATION SYSTEM CAR PARKING IN BASEMENTS SHALL BE DESIGNED TO PERMIT 12 ACPH FOR NORMAL VENTILATION AND 30 ACPH IN CASE OF FIRE, AS DEFINED IN NATIONAL BUILDING CODE.
FIRE SUPPRESSION WORK
 - THE ENTIRE BUILDING SHALL BE PROVIDED WITH A CENTRALIZED FIRE SUPPRESSION SYSTEM COMPRISING OF ONE UNDER GROUND AND OVER HEAD WATER STORAGE TANKS, DEDICATED FIRE PUMPS, HOSE REELS, WET RISER, YARD HYDRANTS AND FULLY SPRINKLER SYSTEM AS PER NATIONAL BUILDING CODE
 - GATE & BOUNDARY WALL AS PER GOVT. STD. DESIGN
 - THIS BUILDING IS MECHANICALLY VENTILATED & FULL AIR CONDITIONED

This is a "PROVISIONAL APPROVED BUILDING PLAN" only for purpose of inviting objections from the general public
 A.D.F.O. (HQ) Directorate of Town and Country Planning, Haryana, Chandigarh

DRAWING TITLE -SECTION 2 & 5	SCALE 1:200	NORTH
DRAWING NO. 24/25	For S V Housing Private Limited Authorised Signatory KULDEEP KUMAR ARCHITECT GAST/12/1741	
OWNER'S SIGNATURE	ARCHITECT'S SIGNATURE	

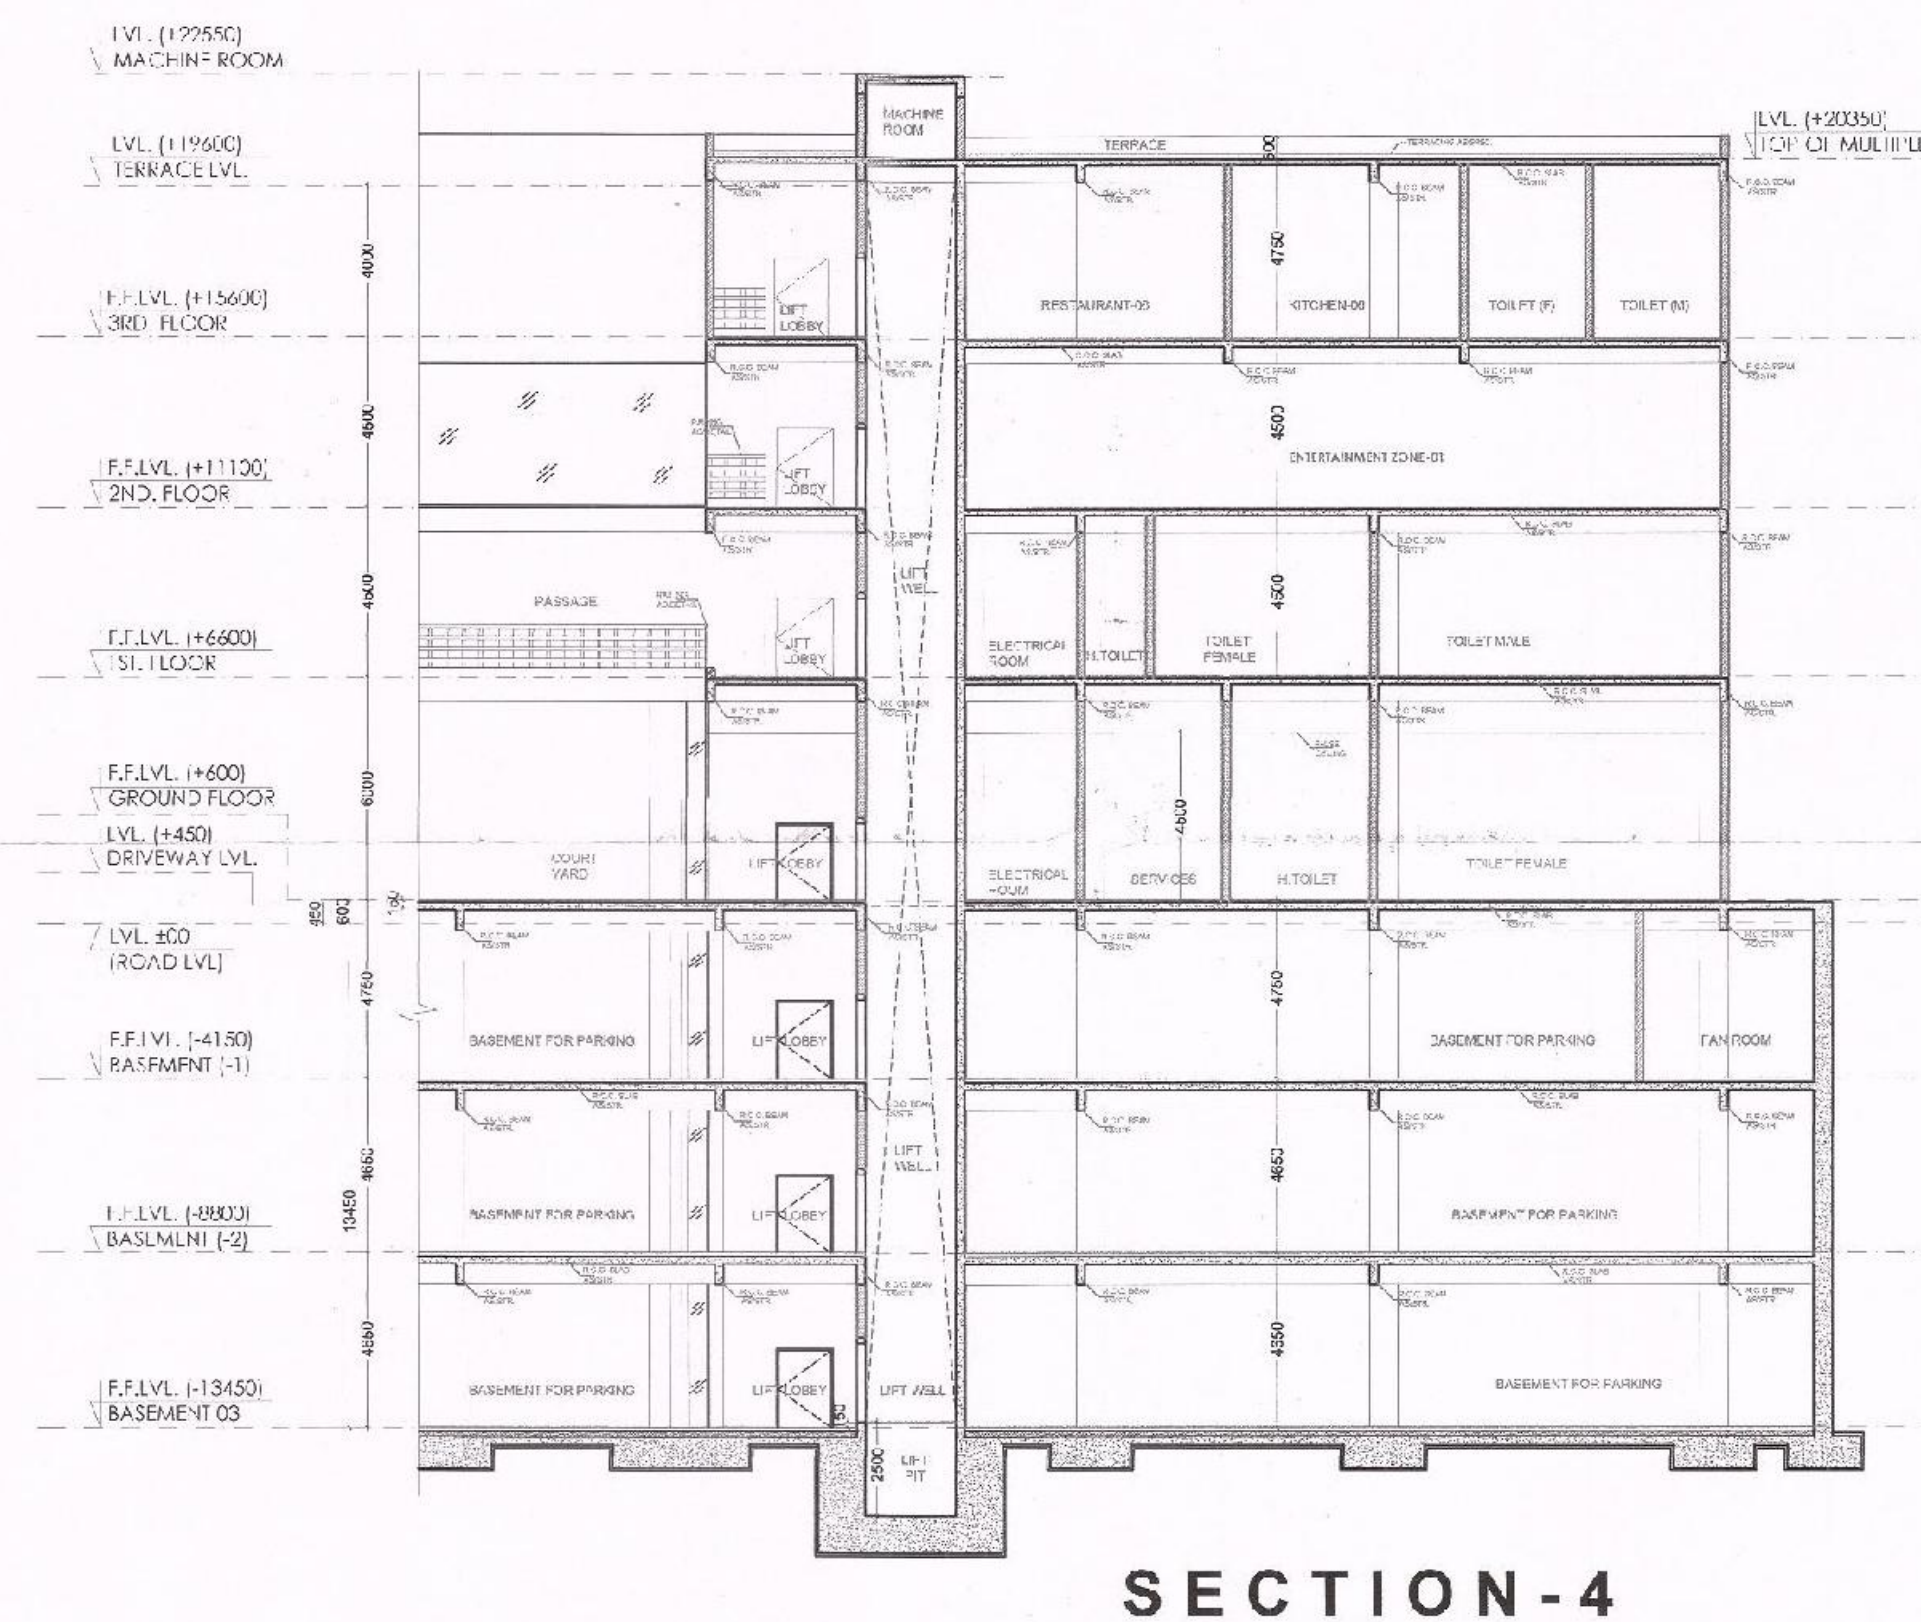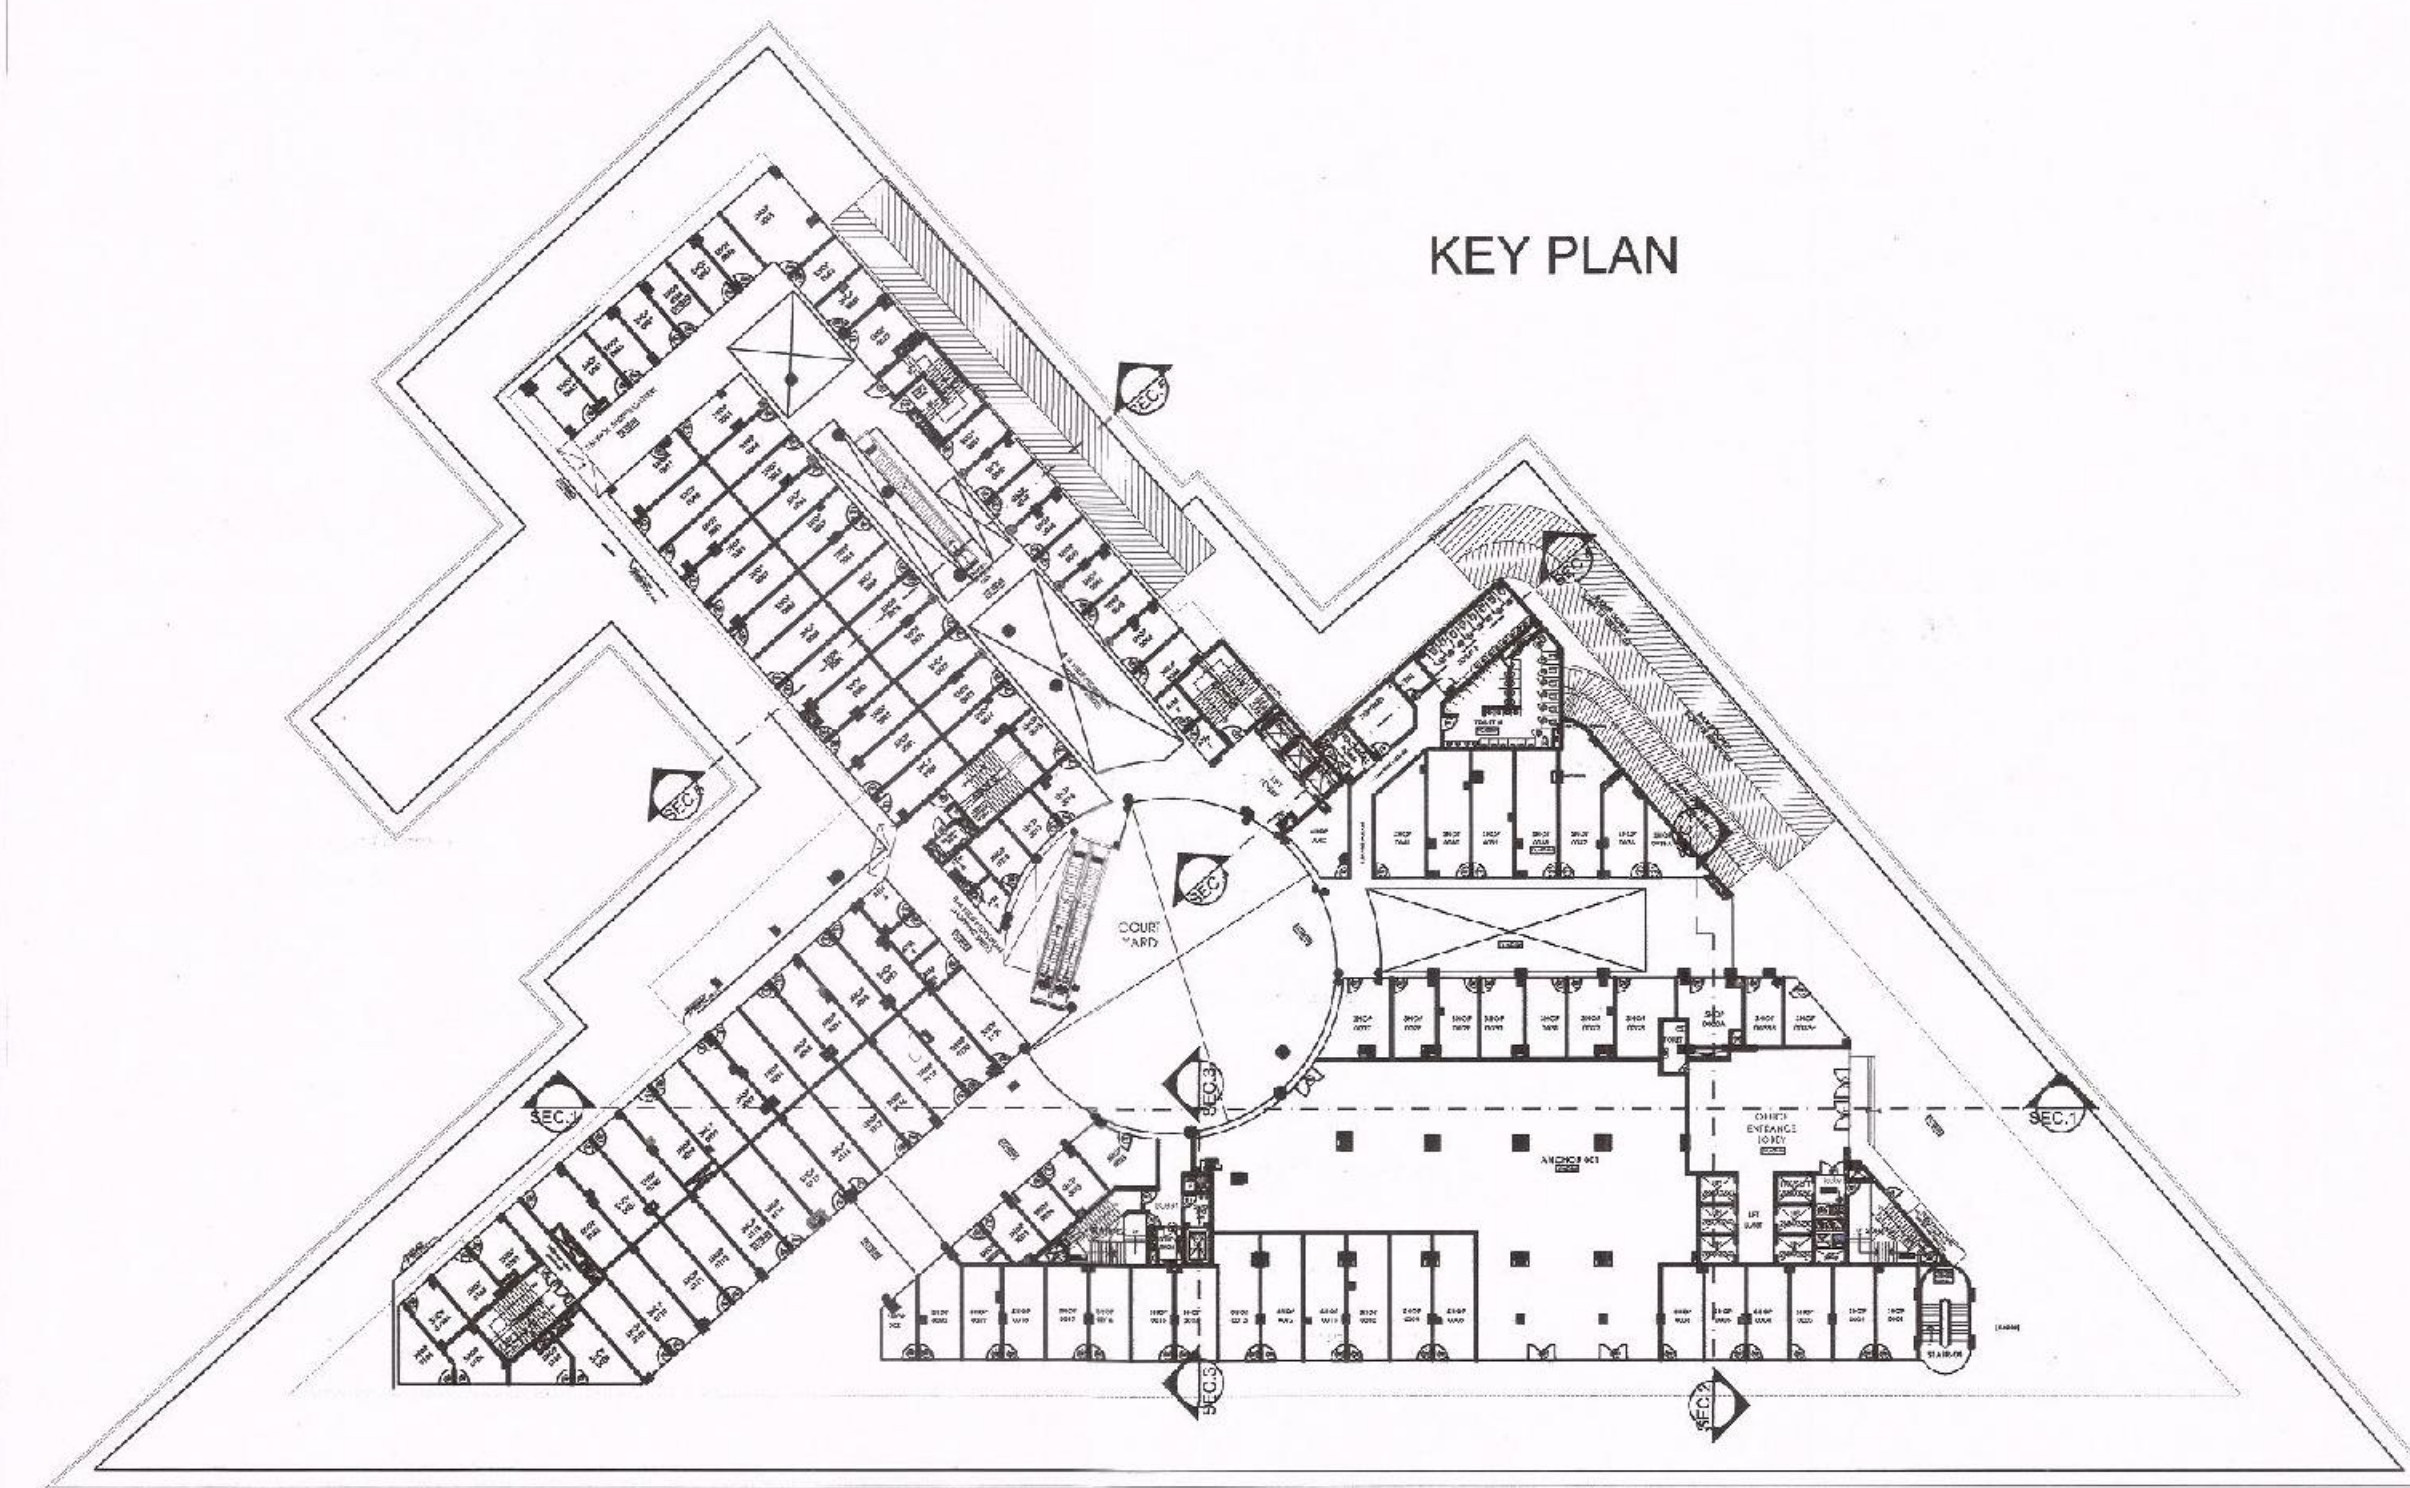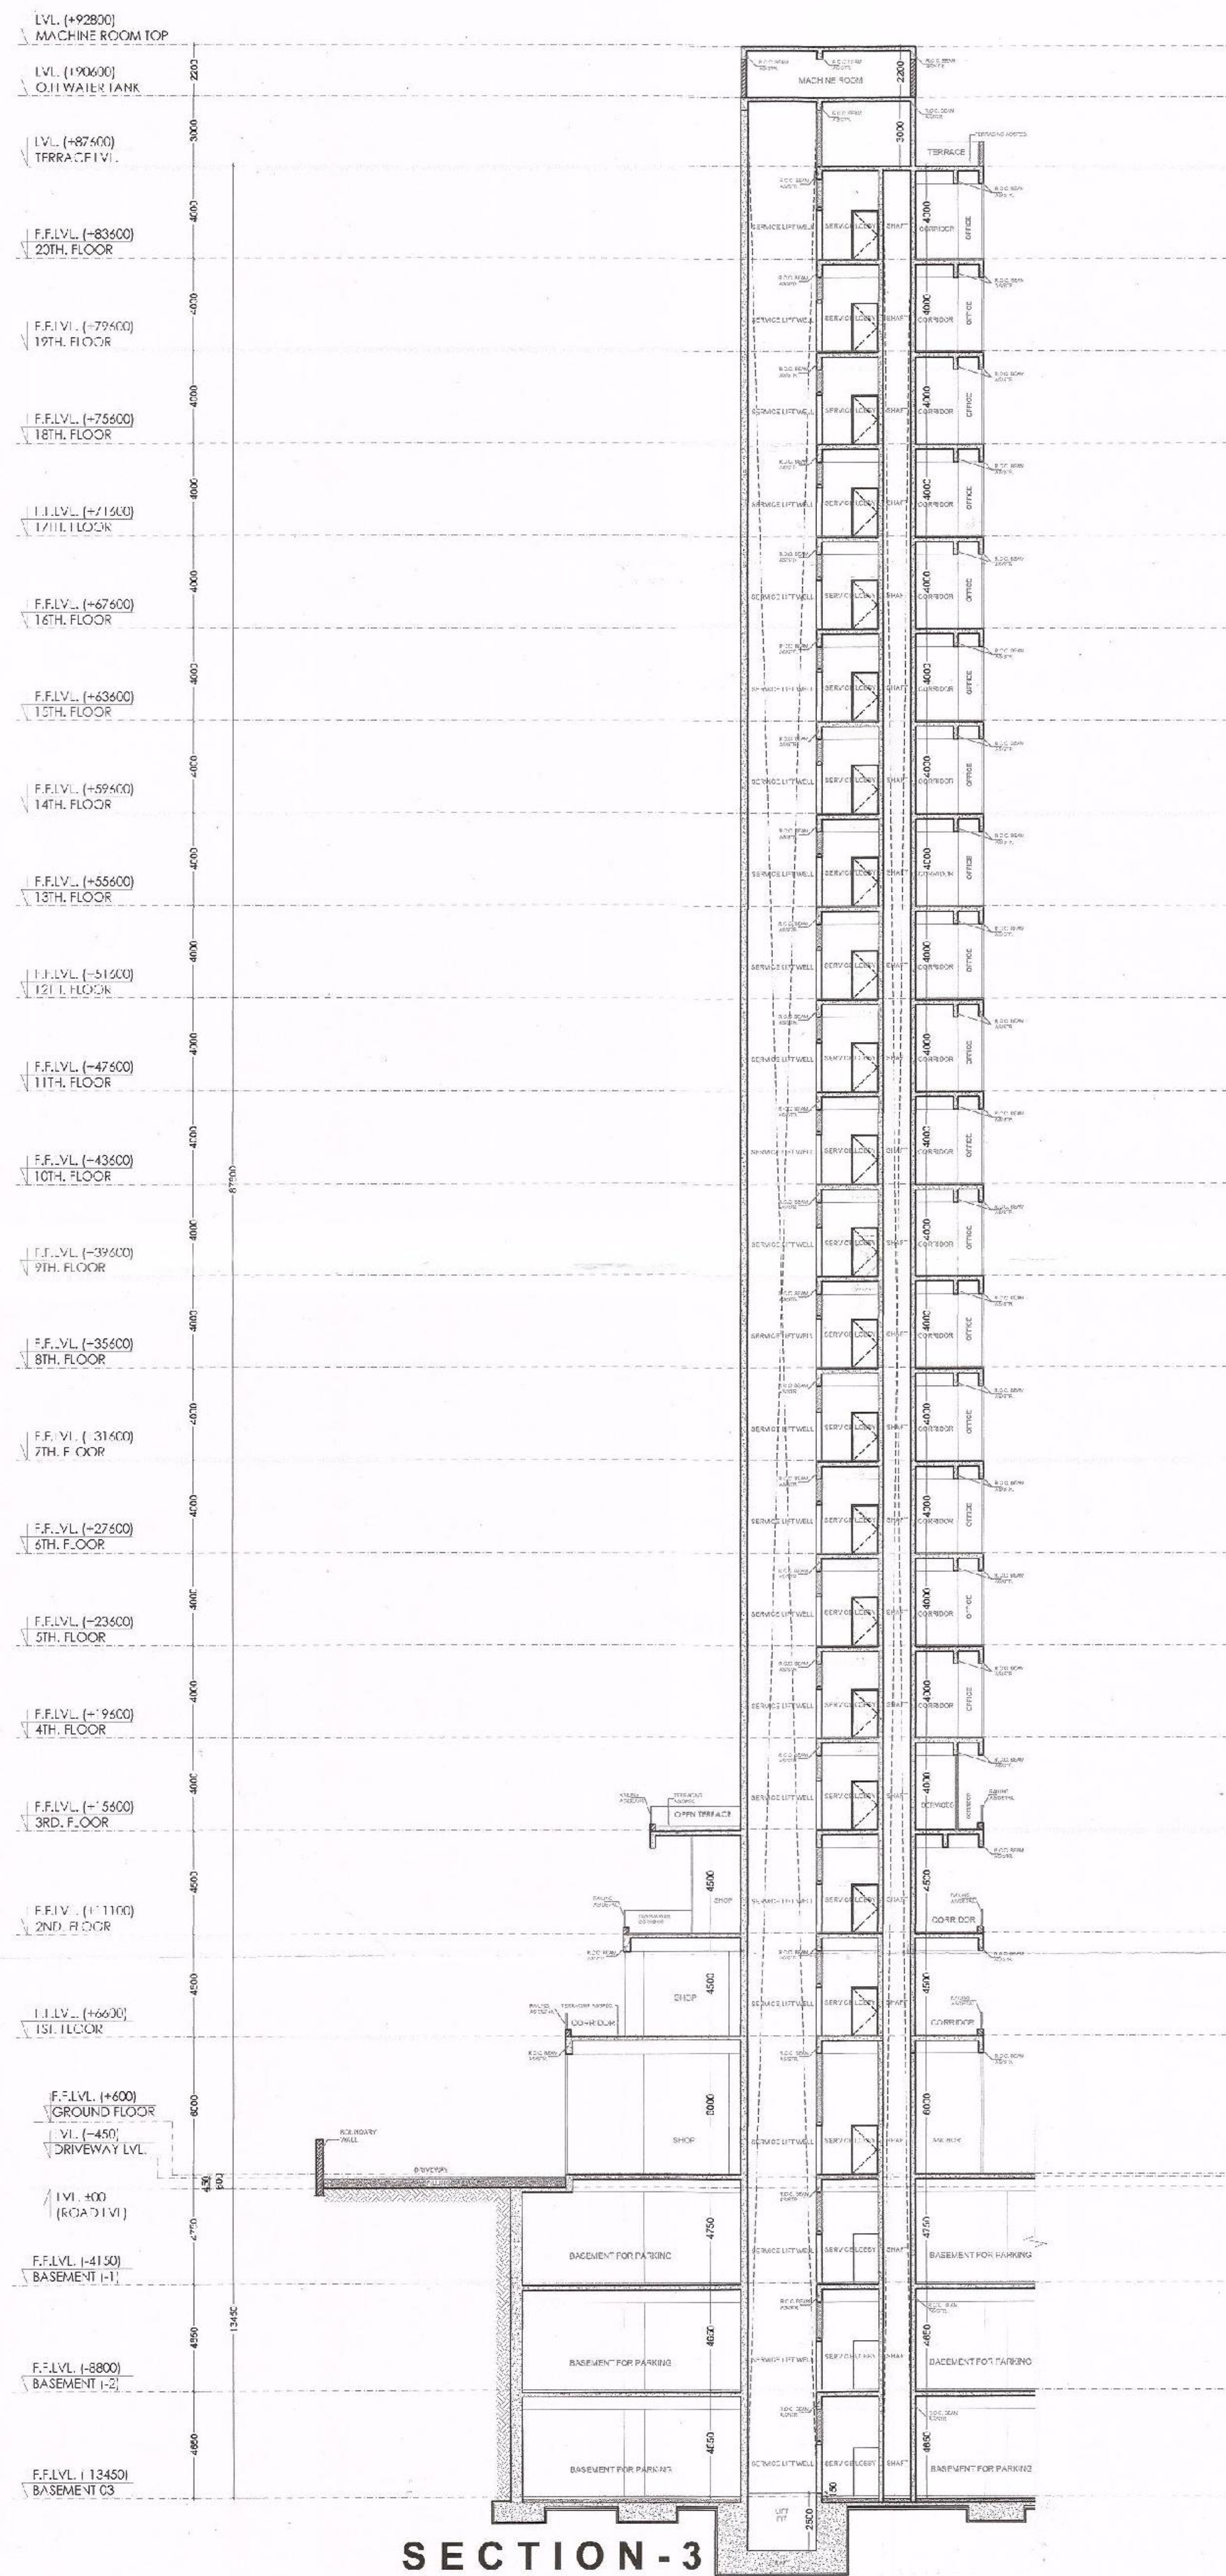

SVP
 Member Secretary
 BPC
 STP (G)
 Member
 BPC
 CTP (H)
 Chairman
 BPC
 JD
 PA
 ATP
 A.D.F.O. (HQ)
 DFS PKL
 Member B.P.C.
 (RAM AVTAR BASSI)
 A.D.

REVISD BUILDING PLAN OF
 COMMERCIAL COLONY MEASURING
 4.2 ACRES (LICENCE NO. 110 OF 2012
 DATED 26-10-2012) IN SECTOR-83,
 GURGAON MANESAR URBAN
 COMPLEX BEING DEVELOPED
 BY: M/s S.V. HOUSING PVT. LTD.

BASEMENT CAR PARKING
 MECHANICAL VENTILATION

- MECHANICAL VENTILATION SYSTEM
 CAR PARKING IN BASEMENTS SHALL BE
 DESIGNED TO PERMIT 12 ACPH FOR
 NORMAL VENTILATION AND 30 ACPH
 IN CASE OF FIRE, AS DEFINED IN
 NATIONAL BUILDING CODE.

FIRE SUPPRESSION WORK

THE ENTIRE BUILDING SHALL BE
 PROVIDED WITH A CENTRALIZED FIRE
 SUPPRESSION SYSTEM COMPRISING OF
 ONE UNDER GROUND AND OVER HEAD
 WATER STORAGE TANKS, DEDICATED
 FIRE PUMPS, HOSE REELS, WET RISER,
 YARD HYDRANTS AND FULLY SPRINKLER
 SYSTEM AS PER NATIONAL BUILDING
 CODE

- GATE & BOUNDARY WALL AS PER
 GOVT. STD. DESIGN

- THIS BUILDING IS MECHANICALLY
 VENTILATED & FULLY AIR CONDITIONED

This is a "PROVISIONAL APPROVED BUILDING PLAN"
 only for purpose of inviting
 objections from the general public

Director of Town and Country Planning,
 Haryana, Chandigarh

ACPL

DRAWING TITLE

SECTION 3 & 4

SCALE

1:200

PORTAL

25/25

For S.V. Housing Private Limited

Authorised Signatory
 KULDEEP SINGH
 ARCHITECT
 QV87121741

OWNER'S SIGNATURE

ARCHITECT'S SIGNATURE