


NAME				AREA	
A	67.07	X	57.01	=	3823.6607 SQM
B	134.14	X	35.21	=	4723.069 SQM
C	120.73	X	15.09	=	1821.8157 SQM
D	134.14	X	31.855	=	4273.0297 SQM
E	67.07	X	38.565	=	2586.55455 SQM
F	46.95	X	15.09	=	708.4755 SQM
G	63.72	X	20.125	=	1282.365 SQM
H	100.61	X	117.37	=	11808.5957 SQM
I	0.5	X	(2.235+41.65)	X	134.14 = 2943.3699 SQM
J	57.02	X	105.63	=	6023.0226 SQM
K	51.97	X	60.36	=	3136.9092 SQM
L	73.77	X	60.36	=	4452.7572 SQM
N	63.72	X	298.45	=	19017.234 SQM
TOTAL					66600.856 SQM
DEDUCTIONS					
M	31.268	X	11.475	=	358.831568 SQM
TOTAL AREA OF SITE = A+B+C+D+E+F+G+H+I+J+K+L+N-M					66242.025 SQM
					16.369 ACRES
AREA OF SITE IN SECTOR-78 (EXCLUDING ROAD AREA) = J1+J2					
J1	0.5	X	(19.22+2.466)	X	57.02 = 618.26786 SQM
J2	0.5	X	17.556	X	59.801 = 524.933178 SQM
TOTAL = J1+J2					1143.20104 SQM

AREA UNDER 12 M WIDE ROAD IN SECTOR-78					
1	0.5	X	(121.707+125.233)	X	12 = 1481.64 SQM
2	0.5	X	(13.45+11.086)	X	8.048 = 98.732864 SQM
3	0.5	X	13.45	X	3.952 = 26.5772 SQM
TOTAL					1606.95006 SQM
AREA UNDER 12 M WIDE ROAD IN SECTOR-79					
4	0.5	X	(113.075+109.549)	X	12 = 1335.744 SQM
5	0.5	X	(0.522+3.726)	X	10.905 = 23.16222 SQM
6	0.5	X	1.095	X	3.726 = 2.039985 SQM
7	0.5	X	(56.153+100.519)	X	12 = 940.032 SQM
8	0.5	X	35.333	X	10.382 = 183.413803 SQM
TOTAL					2484.39181 SQM
HENCE, TOTAL AREA OF 12M WIDE ROAD IN BOTH SECTORS					4091.34187 SQM

AREA UNDER 24 M WIDE ROAD					
9	0.5	X	14.184	X	4.168 = 29.559456 SQM
10	0.5	X	(14.783+67.145)	X	15.769 = 645.961316 SQM
11	0.5	X	(221.393+141.534)	X	24 = 4355.124 SQM
12	0.5	X	(1.047+24)	X	76.222 = 954.566217 SQM
TOTAL					5985.21099 SQM

AREA UNDER 60 M WIDE ROAD IN SECTOR-78					
23	124.358	X	30	=	3730.74 SQM
TOTAL					3730.74 SQM
AREA UNDER 60 M WIDE ROAD IN SECTOR-79					
24	0.5	X	(14.298+20.704)	X	21.8 = 381.5218 SQM
25	113.075	X	30	=	3392.25 SQM
26	35.333	X	31.268	=	1304.79224 SQM
27	0.5	X	(2.235+31.268)	X	98.807 = 1855.16546 SQM
28	0.5	X	53.889	X	15.83 = 426.531493 SQM
TOTAL					6960.26094 SQM
HENCE, TOTAL AREA OF 60M WIDE ROAD IN BOTH SECTORS					10691.0009 SQM

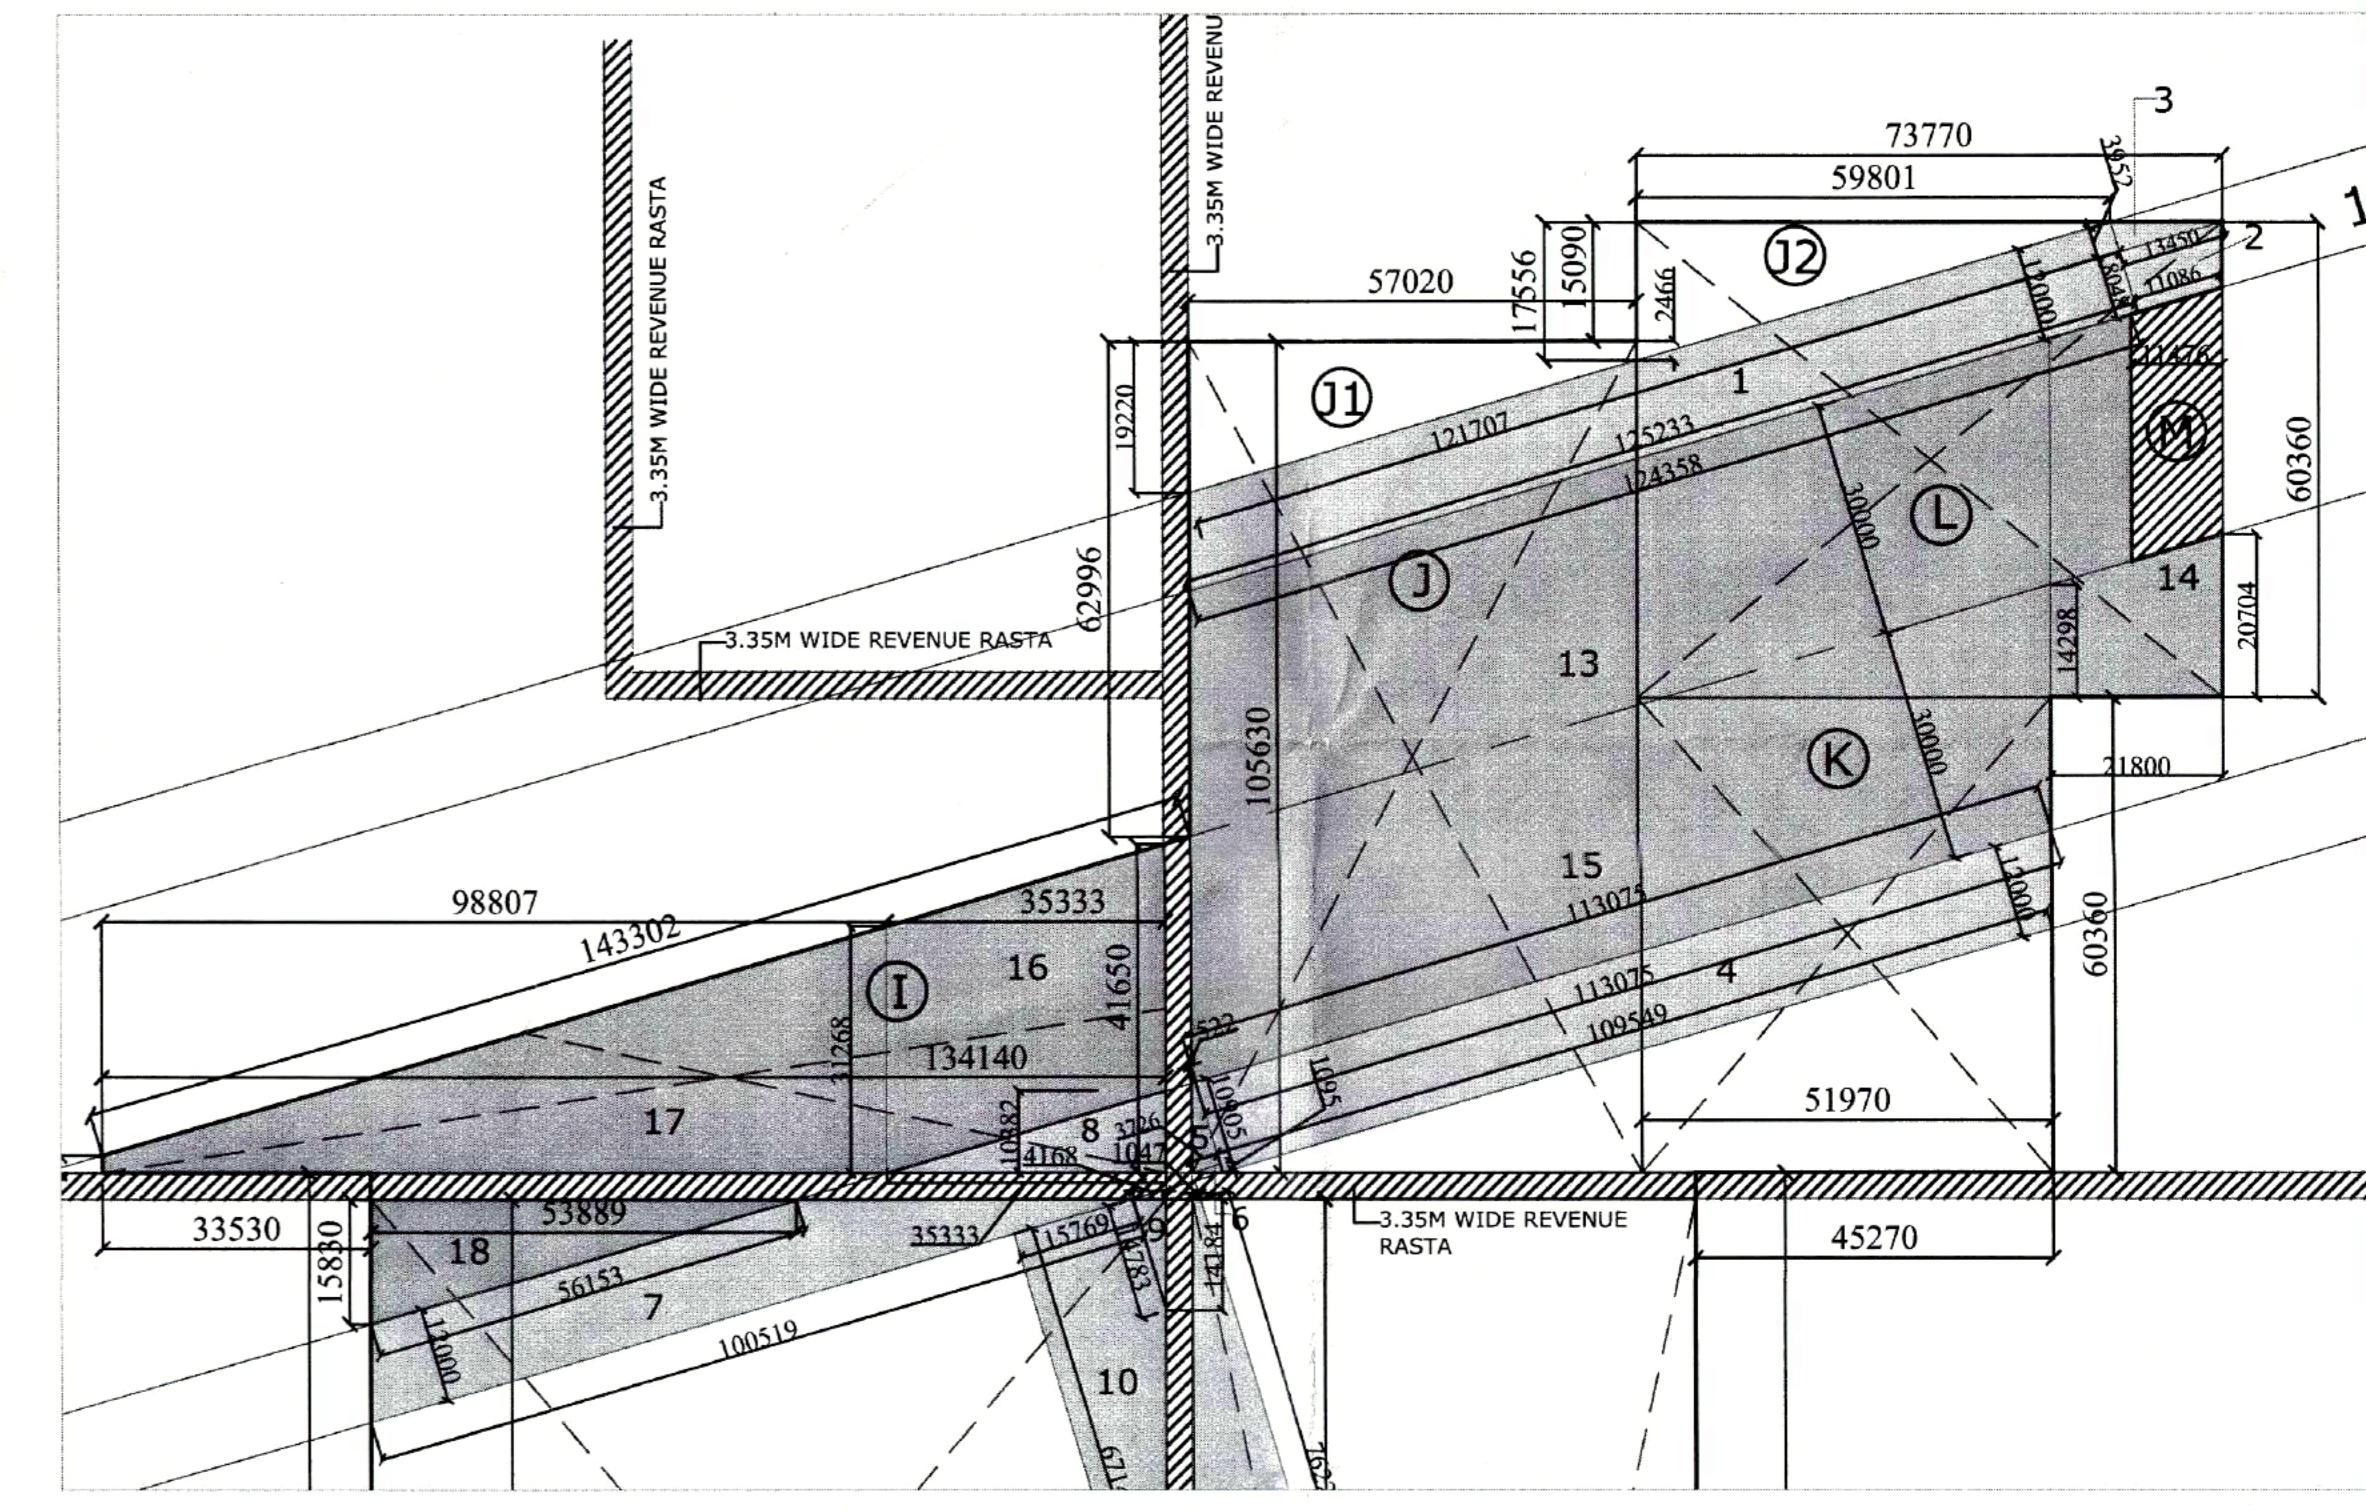

PROJECT:
RESIDENTIAL GROUP HOUSING COLONY BEING DEVELOPED BY MAPSKO BUILDERS PVT LTD FALLING IN SEC 78 & 79 GURGAON, MANESAR URBAN COMPLEX
KH NO:- 37/7, 8/1/1, 8/2, 11,12,13/1, 13/2, 14/1,18,19,20/1,21/2,22,23/1,23/2,27,48/1/1, 1/2, 1/3,2,3/1, 3/2, 8,9,10/1, 10/2, 11,13 VILLAGE NARANGPUR.
LOI NO:- -LC-2438-JE(VA)-2011/19543 DATED 27-12-2011

SHEET TITLE:
CALCULATION PLAN

ARCHITECTS:
GIAN P. MATHUR & ASSOCIATES (P) LTD.
ARCHITECTS, ENGINEERS & PLANNERS
C-55, EAST OF KALASH, NEW DELHI-65
PH-011-46999999

DATE : 30 DEC 11
DEALT :- PRITI
CHKD :- PRITI
SCALE :- 1:800

ARCHITECT'S SIGN: *[Signature]*
OWNER'S SIGN: *[Signature]*
GIAN P. MATHUR ARCHITECT B. ARCH. MCA, AIAA CA No. 805789
For Mapsko Builders Pvt Ltd Authorized Signatory