


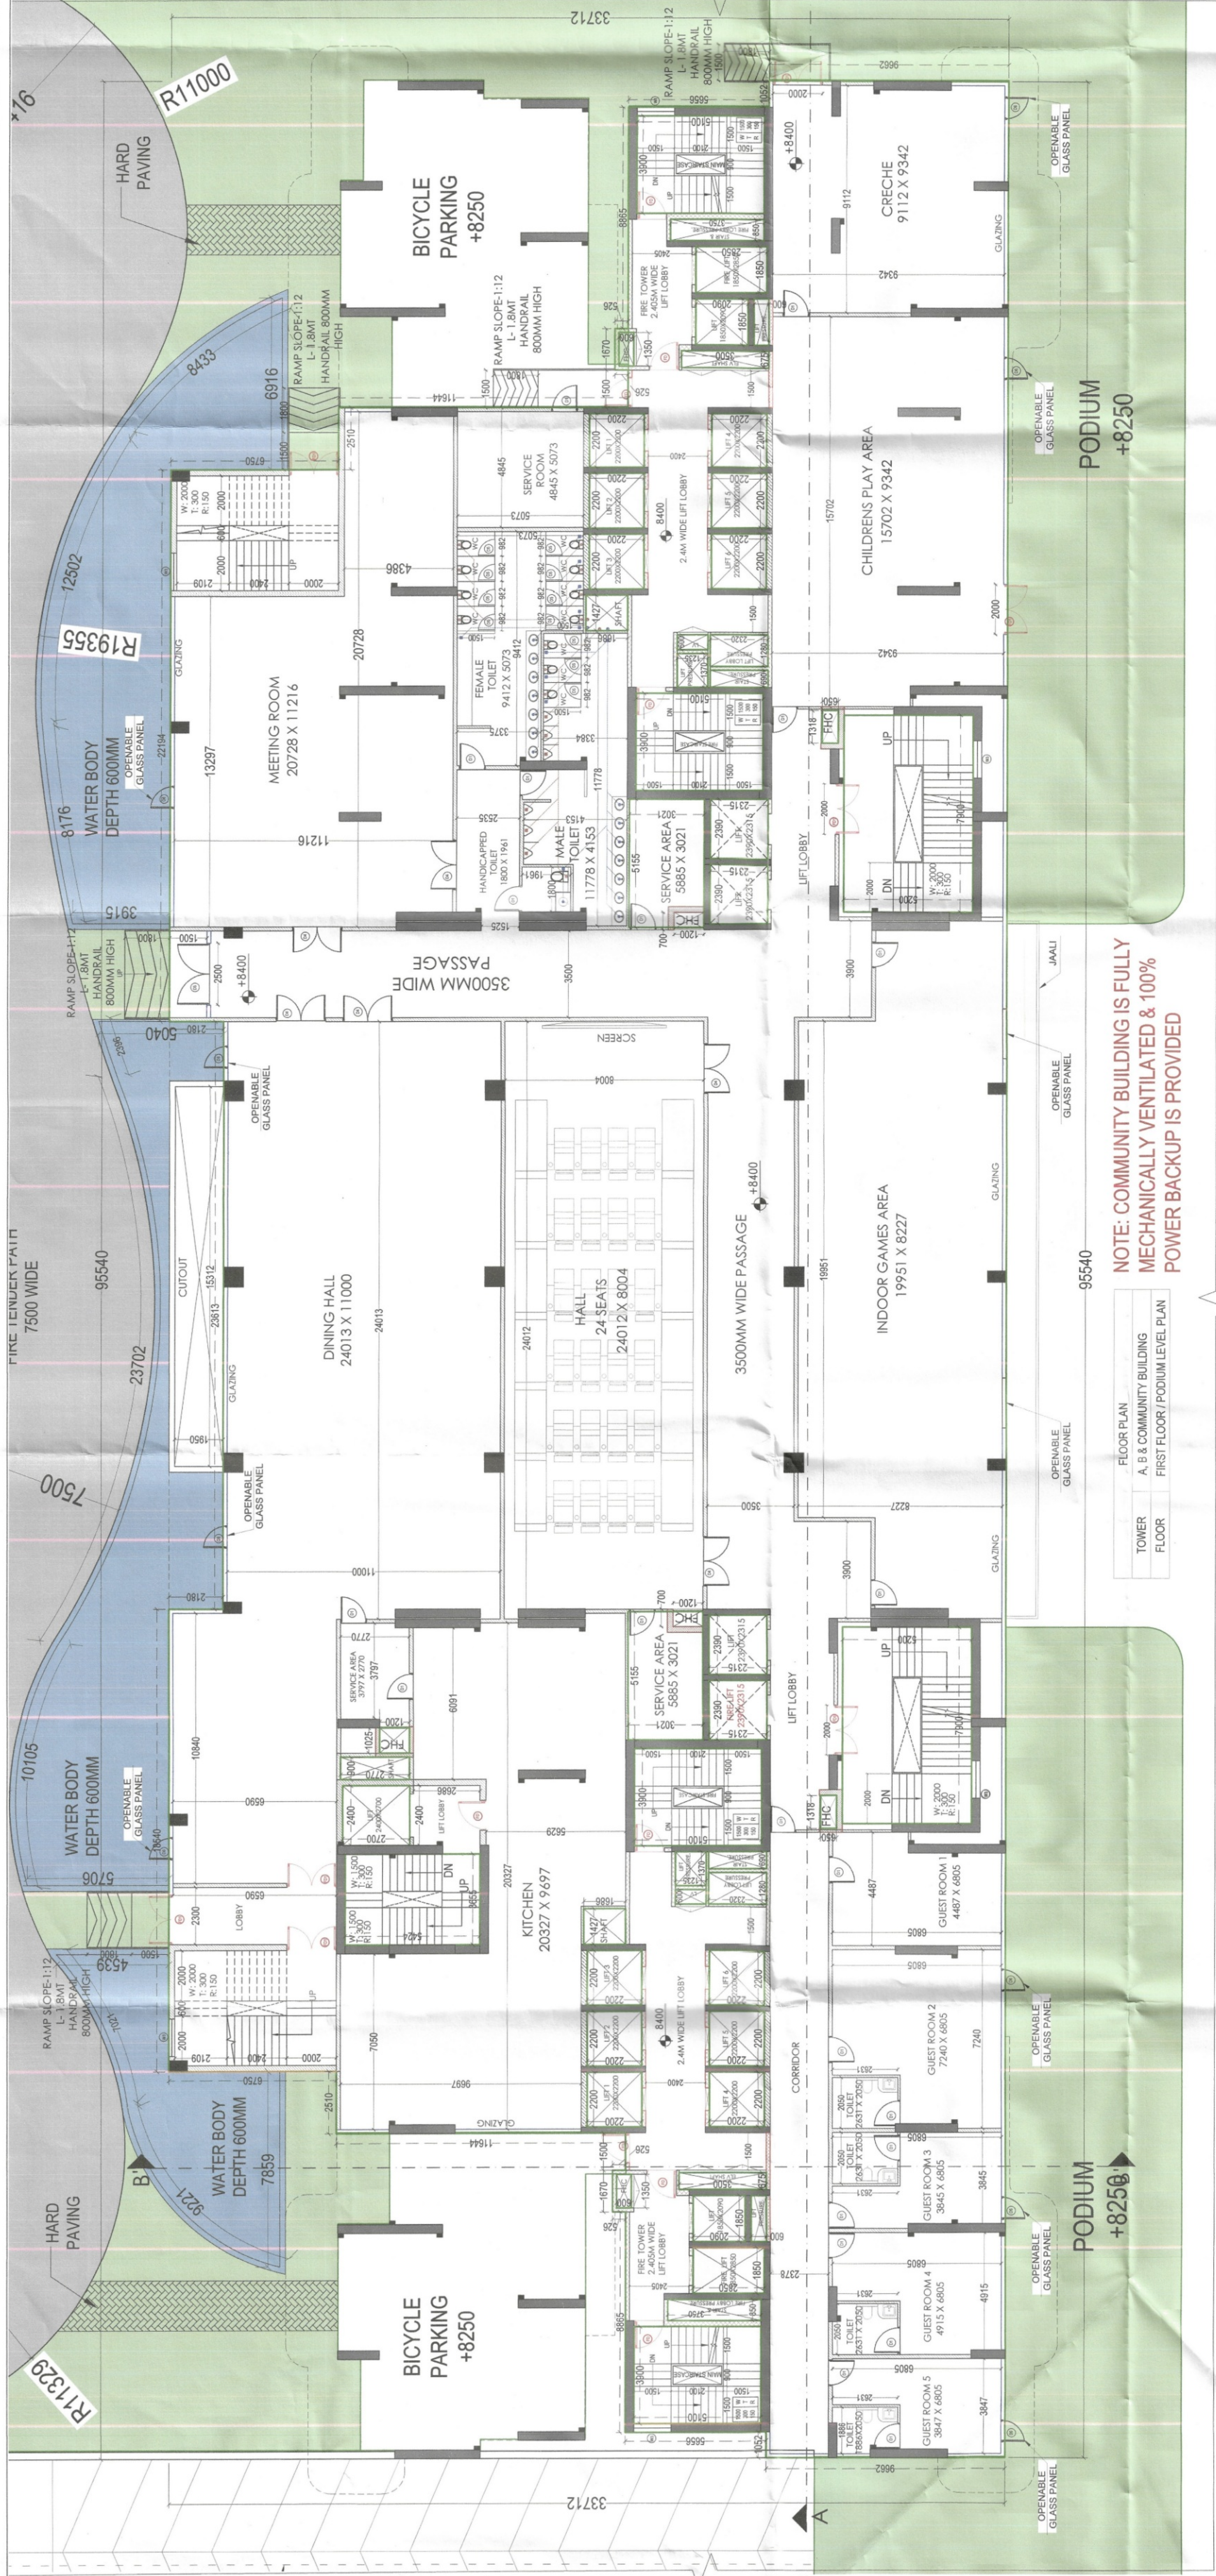

NOTE: COMMUNITY BUILDING IS FULLY
MECHANICALLY VENTILATED & 100%
POWER BACKUP IS PROVIDED

TOWER A, B & COMMUNITY BUILDING									
TOWER		FLOOR		FAR AREA		A,B & COMMUNITY BUILDING		TOTAL FAR AREA (A+B)	
				NO.		FIRST FLOOR/PODIUM LEVEL			