
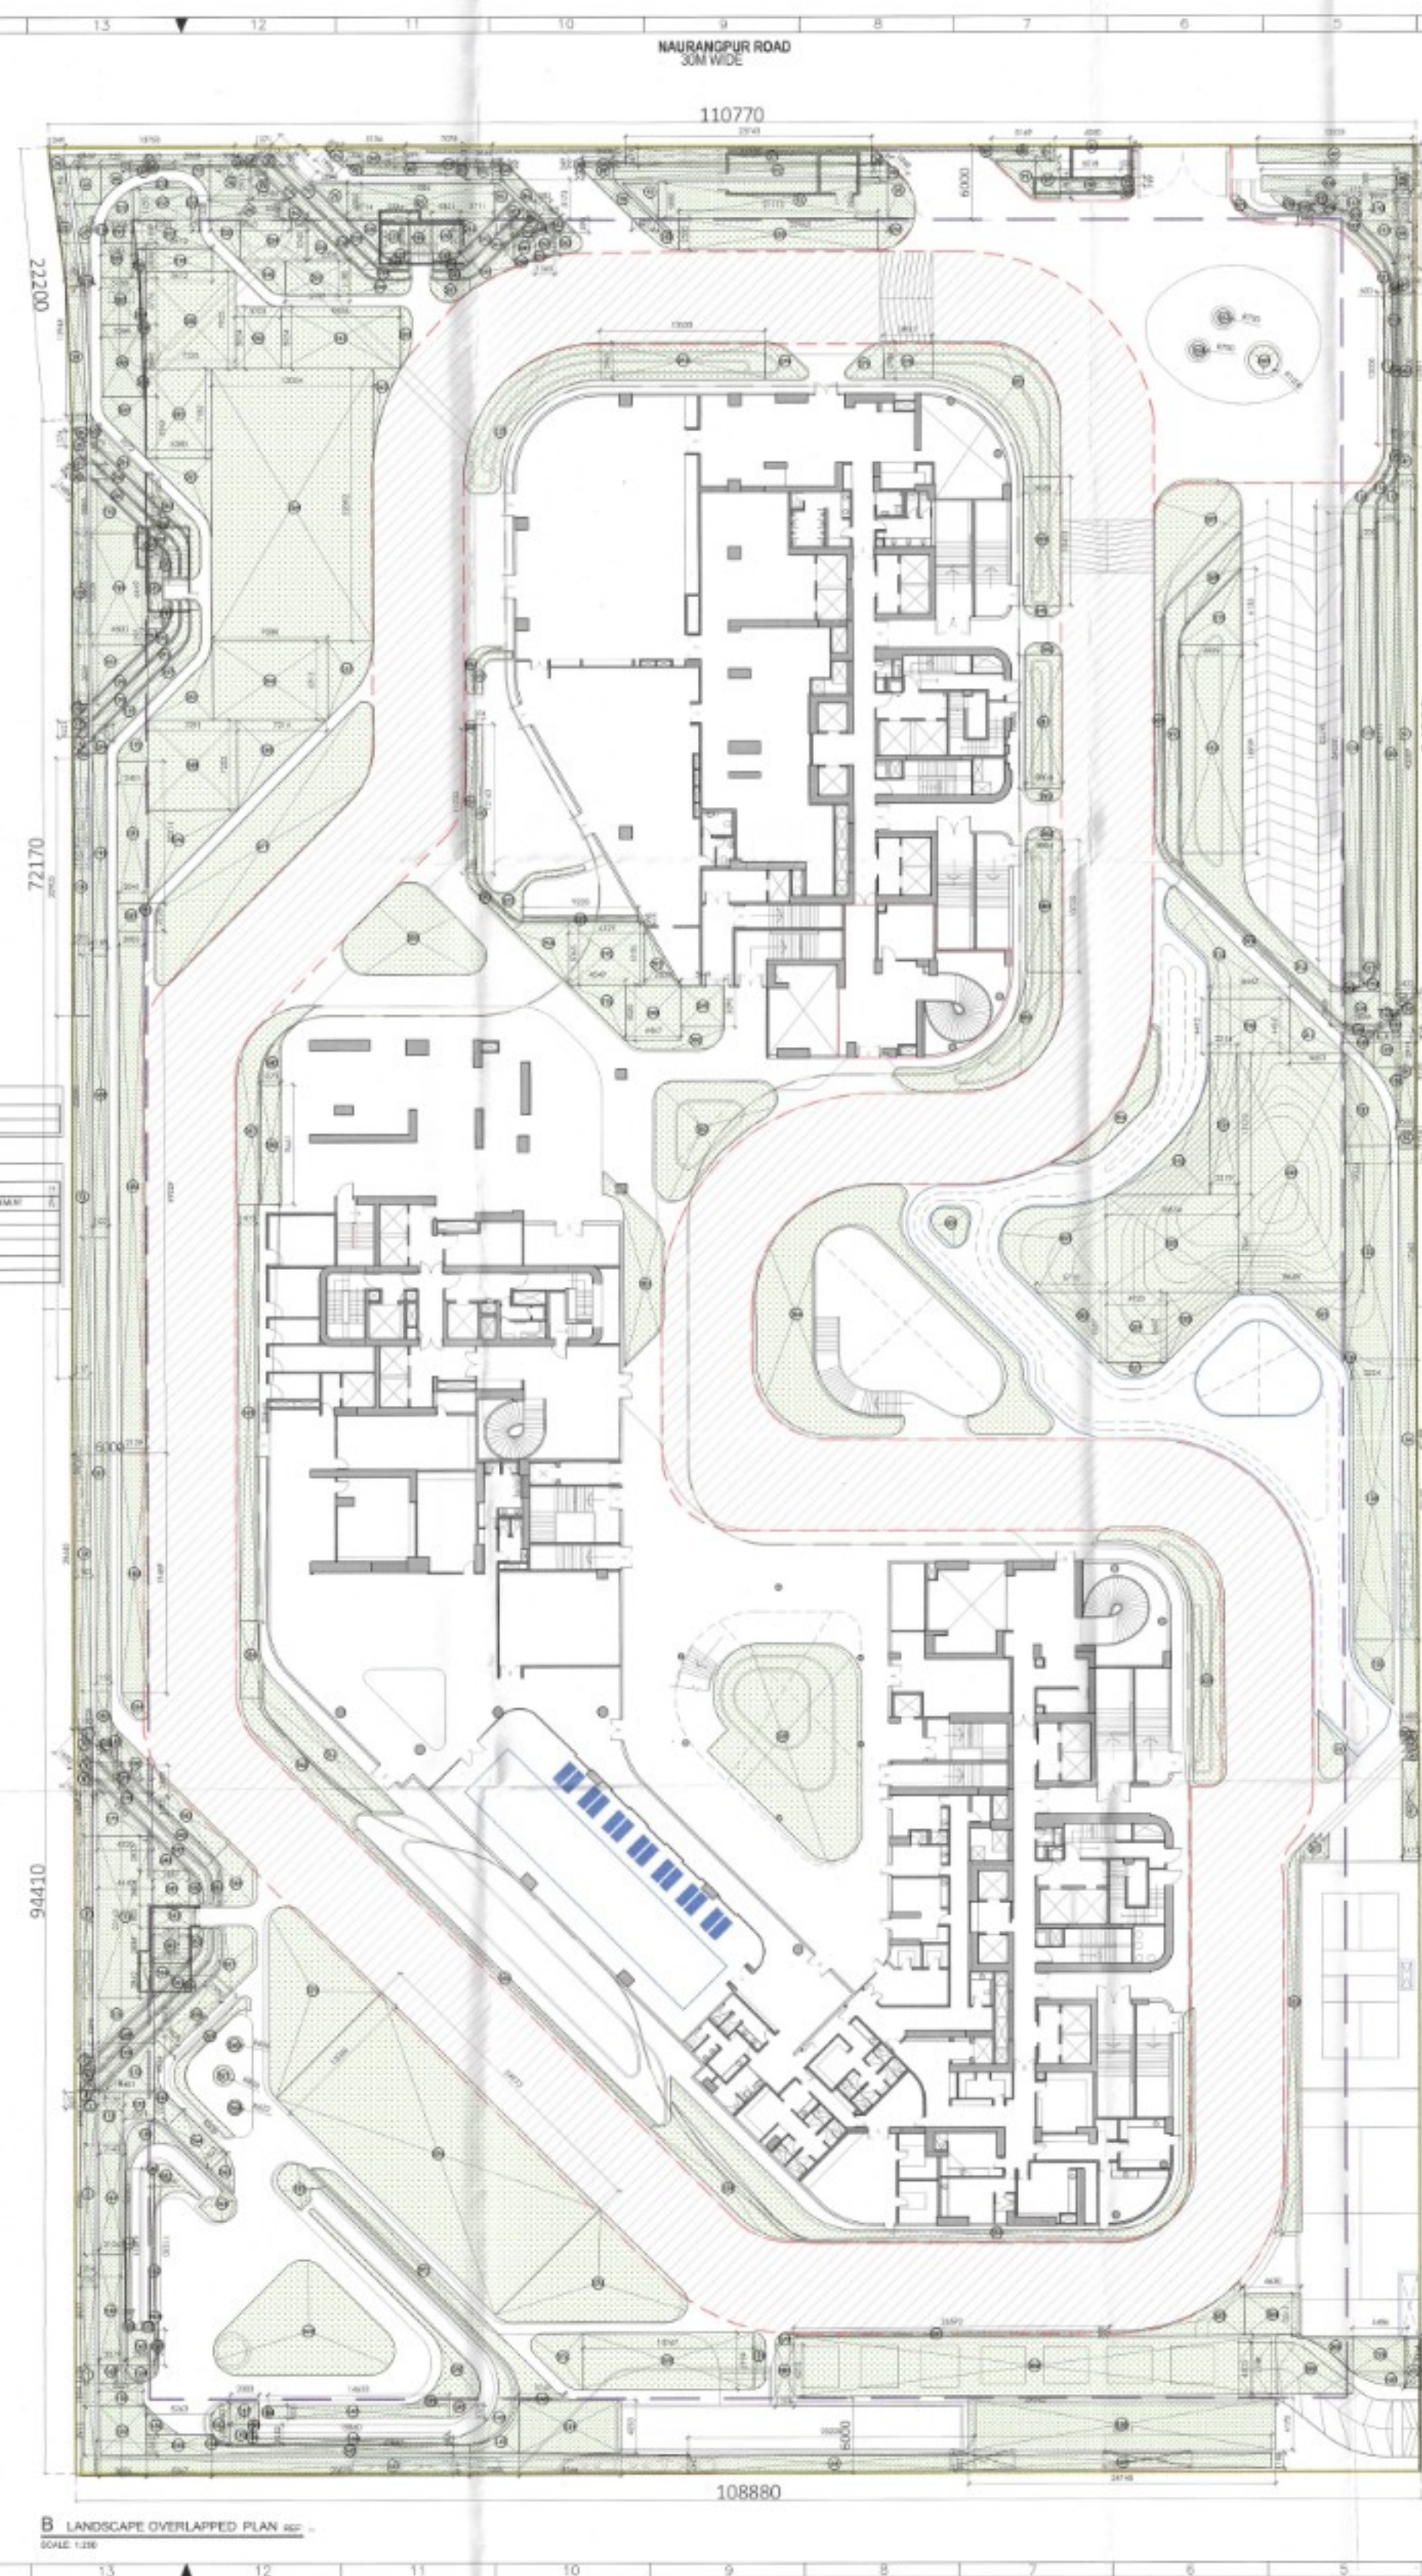


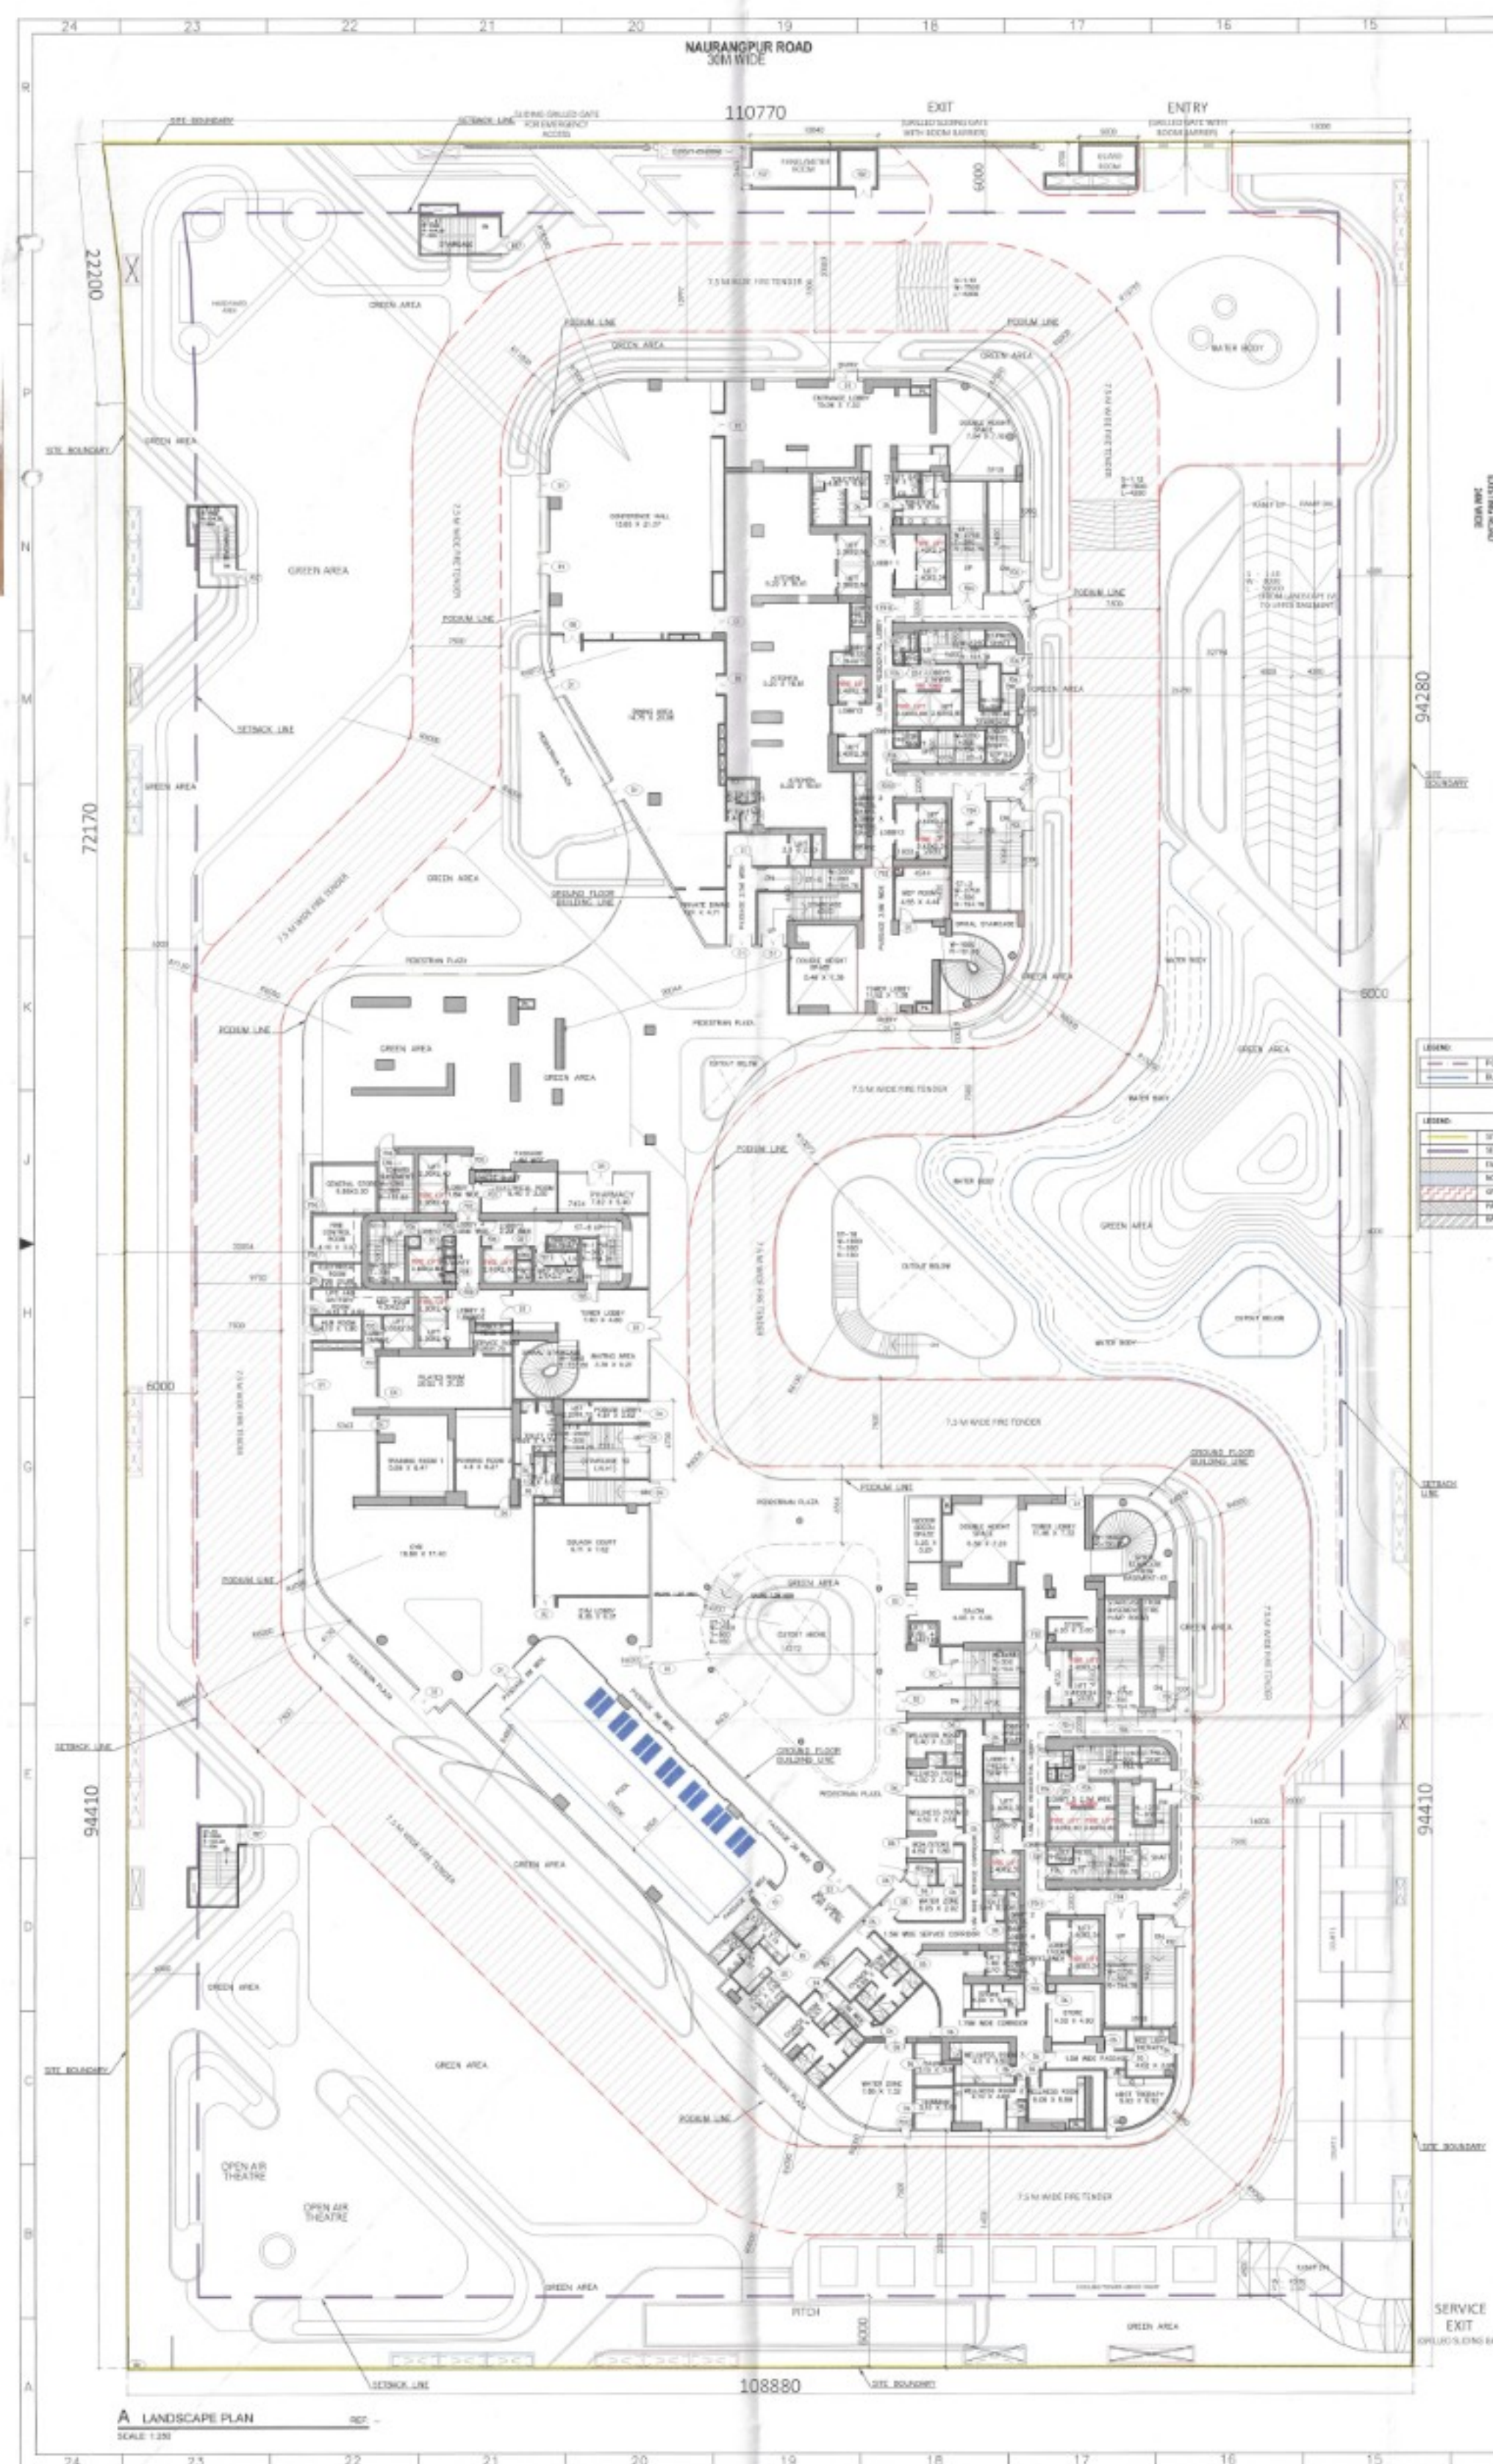

AUTHORITY STAMP & SIGN _____

be valid for five year only
To be read with Memo No. 1594
Dated 26/12/2005

Chairman Building Plan Committee and
Senior Town Planner


GENERAL NOTES

1. All dimensions are in to be read and not to be scaled.

KEY PLAN



REV	DATE	REVISION-DESCRIPTION
-----	------	----------------------

ARCHITECT'S STAMP & SIGN

Kahar
Pragati Kaur Verma, Andhra
Council of Architecture
Registration No.: CA/2014/83871

OWNER'S SIGN _____


CONCEPT ARCHITECT

UHA
3 Murphy Street, London, SE1 7PH
(Email: www.uha.global)

PROJECT ARCHITECT

Arcop Associates PVT. LTD.
A-15, PRAMPOSH ENCLAVE
GREATER KAILASH
NEW DELHI, INDIA
Ph.: +91-11-26442090
Email: overme@arcop.co.in

ARCOP

TYPE/CT/RE _____

**BALDRIDGE &
ASSOCIATES STRUCTURAL
ENGINEERING PVT. LTD.**
406, Sakar east, B/S Gurunank School,
40MT Terasli-Danteshwar
Ring Road Vasodara
390005, Gujarat, India
Ph: 0285-2881813
Website: www.basengr.com

BASE

MEP CONSULTANT

CLANCY GLOBAL
CONSULTING ENGINEERS
Unit No. 170 A&B, Tower 83
Square Hoch Park, Software Road,
Sec-48, Gurgaon
Tel. No. +91 124 6253925.
Website: www.clancyglobal.com

 clancy
global

LANDSCAPE

ORACLES
G 50 Kalkaji New Delhi 110 019
Tel. No. + 91 11 2648 1630
E-mail: admin@oraclesindia.com

VERTICAL TRANSPORT
TAK CONSULTING PVT. LTD.
A-303, Galleria Hiranandani Garden
Mumbai 400078, INDIA
Tel. No. + 91 2225707458



CLIENT _____

TREHAN PROMOTERS &
BUILDERS PVT LTD

PROJECT NAME _____

TREHAN RESIDENCE SEC 80

1	2	
---	---	---	---	---	---	---	---	---	----	----	-----	-----	

Proposed Building Plan of Clubbed Group Housing sites (GH-3B & GH-3C) area measuring 5.08 Acres, Sector-80, IMT Manesar being developed by Trehan Promoters & Builders Pvt. Ltd.

DATE	18-08-2007
------	------------

-----------	--------------

DESIGNED BY	DATE
CHECKED BY	REVISION

ORDER OF	DATE

(DRAWING) TITLE-

LANDSCAPE PLAN WITH /
FIG. 2-21

	NORTH-
--	--------



SCALE -

