

This is a PROVISIONAL BUILDING PLAN
It is subject to the approval of the
competent authority after considering
objections from the general public.

DATE: 08.01.25
SCALE: 1:100
SHEET NO.: 29

DATE: 08.01.25
SCALE: 1:100
SHEET NO.: 29

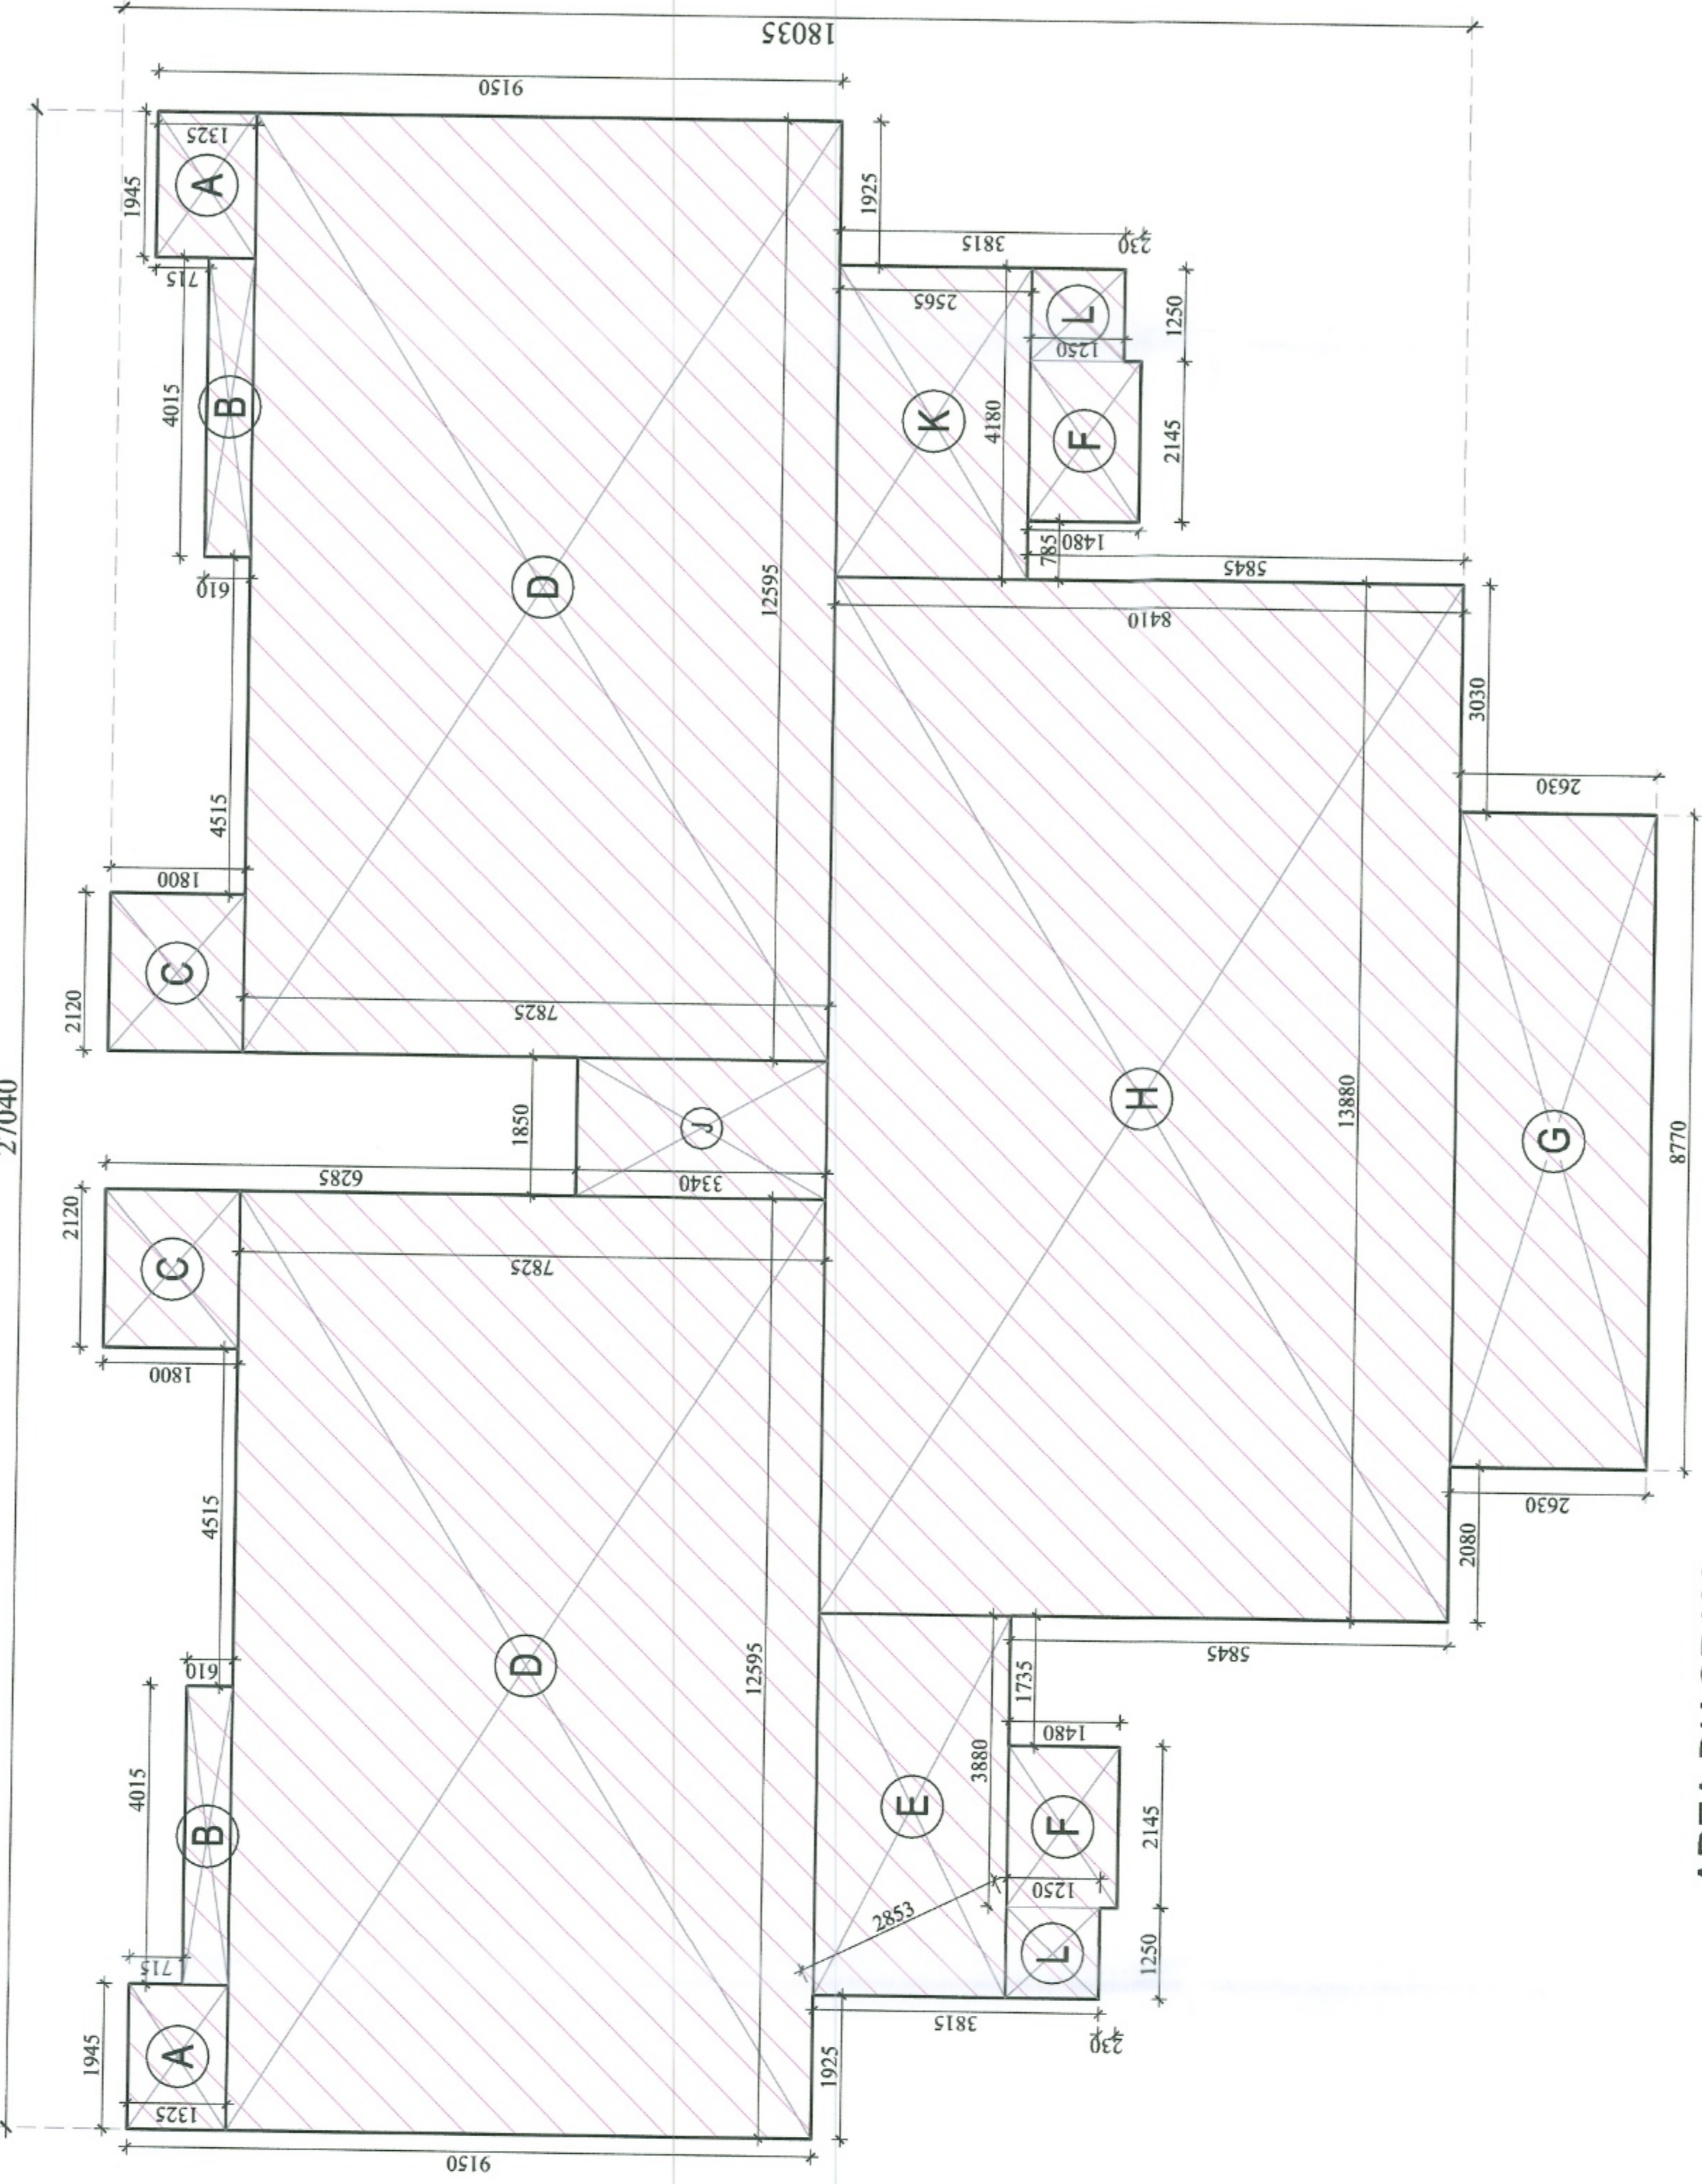

AREA DIAGRAM
GROUND COVERED AREA
TYPE-B, TOWER-5

GROUND COVERED AREA					
AREA CALCULATION					
ADDITION AREA (A) = (X x Y)					
S NO.	LENGTH (MM)	BREADTH (MM)	NO.S	AREA (SQ.M)	
A	1945	x	1325	2	5.15
B	4015	x	610	2	4.90
C	2120	x	1800	2	7.63
D	12595	x	7825	2	197.11
E	5130	x	2565	1	13.16
F	2145	x	1480	2	6.35
G	8770	x	2630	1	23.07
H	13880	x	8410	1	116.73
J	1850	x	3340	1	6.18
K	4180	x	2565	1	10.72
L	1250	x	1250	2	3.13
TOTAL				394.13	

PLUMBING IMPORTANT NOTES:

1. ALL DIMENSIONS ARE IN MM.
2. DIMENSIONS ARE TO FACE UNLESS SPECIFIED OTHERWISE.
3. NO PIPE WORK SHALL BE CONCEALED UNLESS SPECIFIED OTHERWISE.
PLUMBING NOTES:

1. WASH BASIN TO FLOOR TRAP (FT) 400 APC PIPE.
2. KITCHEN SINK TO FLOOR TRAP (FT) 400 APC PIPE.
3. FLOOR DRAIN (FD) TO FLOOR TRAP (FT) 400 APC PIPE.
4. 100MM PIPE USED FOR SINK & WASTE.
5. 100MM PIPE USED FOR TERRACE RAIN WATER.
6. 100MM APC PIPE USED FOR BALCONY.
NOTES

1. ALL DIMENSIONS ARE IN MM.
2. DIMENSIONS ARE TO FACE UNLESS SPECIFIED OTHERWISE.
3. ALL ELECTRICAL INSTALLATIONS SHALL BE AS PER PROVISIONS OF NBC.
4. FIRE FIGHTING SAFETY PROVISIONS WILL BE AS PER RETENTION OF NBC.
5. BOUNDARY WALL AND GATE AS PER STANDARDS.
6. RAIN WATER HARVESTING SYSTEM SHALL BE PROVIDED AS PER CENTRAL GOVT. WATER AUTHORITY NORMS/HARYANA GOVT.
7. ALL WINDOWS & VENTILATORS ARE OPENABLE.

PROJECT:

REVISED BUILDING PLAN OF GROUP HOUSING COLONY
MEASURING 11.5875 ACRES (LICENCE NO. 37 OF 2013 DATED
03/06/2013) IN SECTOR-99A, GURGAON, MANESAR URBAN
COMPLEX BEING DEVELOPED BY
HASTA INFRASTRUCTURE PVT. LTD.

DRAWING TITLE:

TYPE-B, TOWER 5 -
MACHINE ROOM, OHT & MUMTY TERRACE PLAN
AND GROUND COVERED AREA DIAGRAM

DRG. NO.

TB-12

DATE:

08.01.25

SCALE:

1:100

SHEET NO.:

29

Hasta Infrastructure Pvt. Ltd.
Authorized Signatory
Ar. Nitya Singh
CA20100000551

AUTHOR'S SIGN

ARCHITECT'S SIGN

NOTE: 13TH FLOOR NO. IS OMITTED FOR
COUNTING PURPOSE.

OPENING SCHEDULE OF DOORS & WINDOWS

MACHINE ROOM & OHT LEVEL PLAN
LEVEL: +122400 MM & +123500 MM TOS
TYPE-B, TOWER-5

