

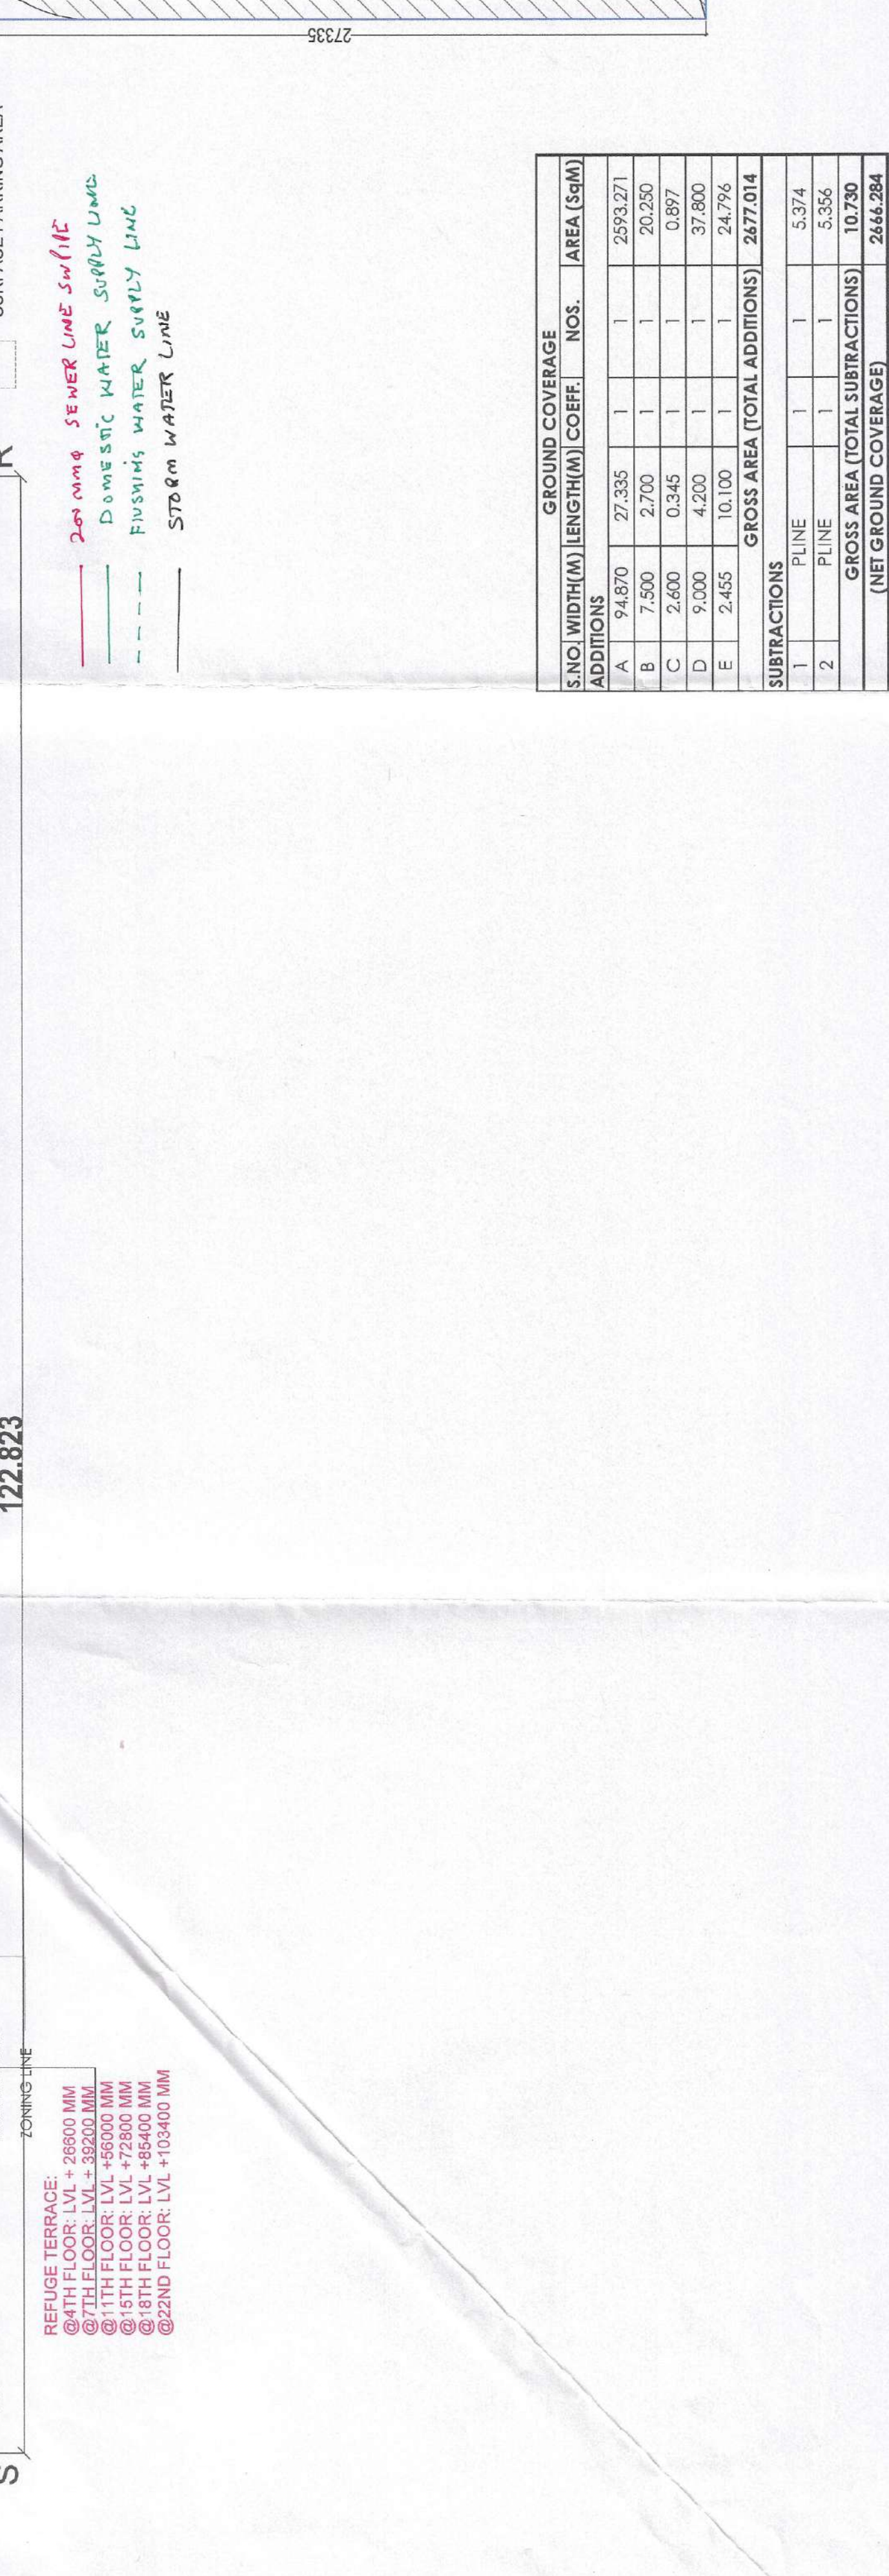


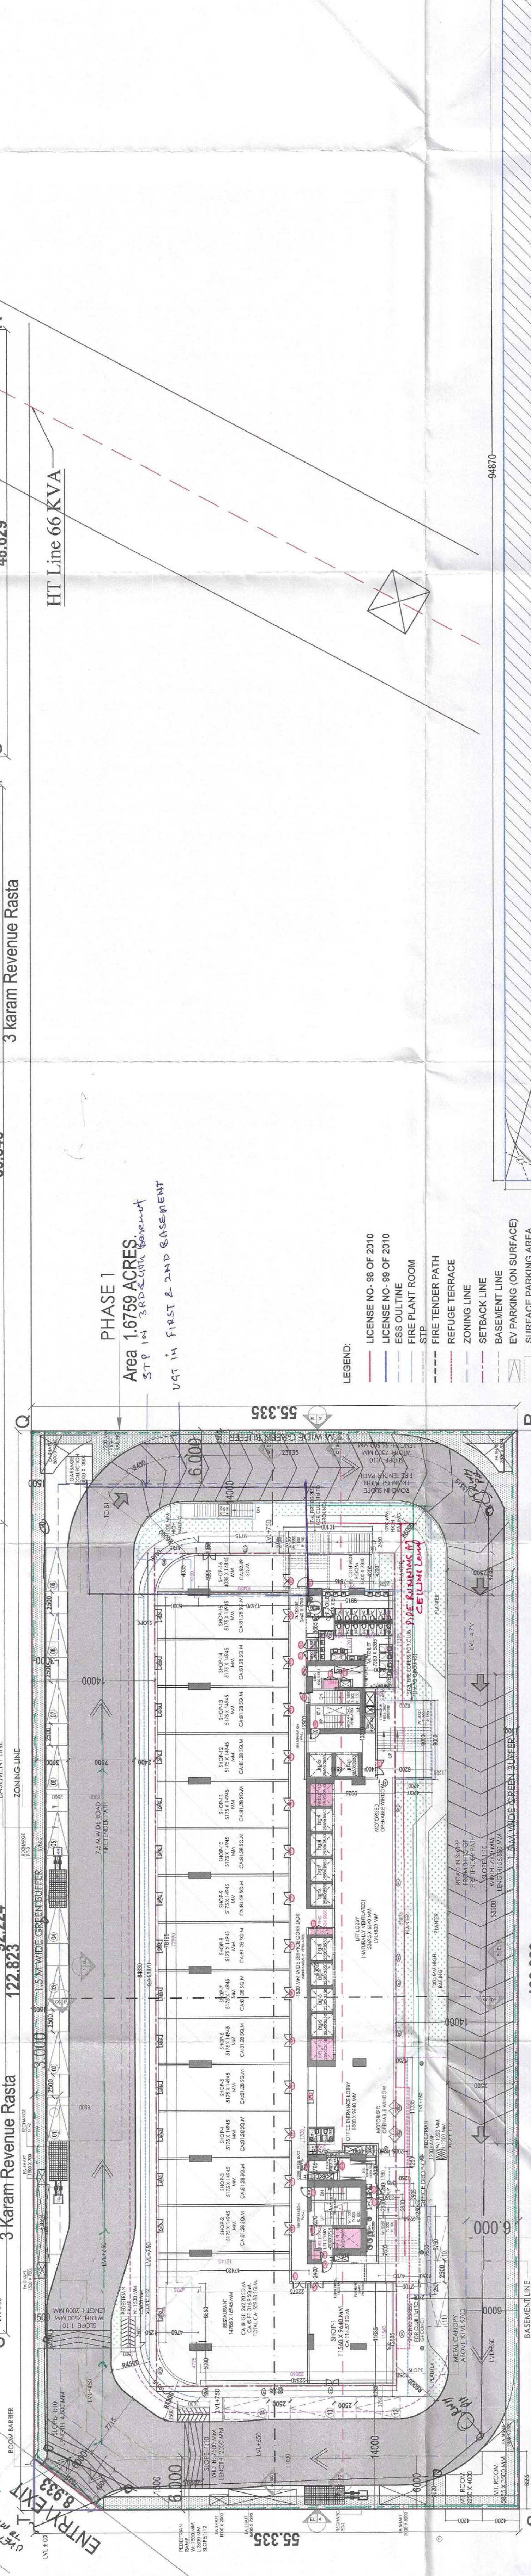

S. NO.	WIDTH (M)	LENGTH (M)	COEFF.	NOS.	AREA (SQM)
ADDITIONS					
A	9.40	27.335	1	1	259.271
B	7.500	2.700	1	1	20.250
C	2.600	0.345	1	1	0.897
D	9.200	4.200	1	1	37.900
E	2.455	10.100	1	1	24.796
GROSS AREA (TOTAL ADDITIONS)					267.014
SUBTRACTIONS					
1	PLINE	1	1	1	5.374
2	PLINE	1	1	1	5.556
GROSS AREA (TOTAL SUBTRACTIONS)					10.930
NET GROUND COVERAGE					256.084

GROUND COVERAGE DIAGRAM
SCALE-1:175

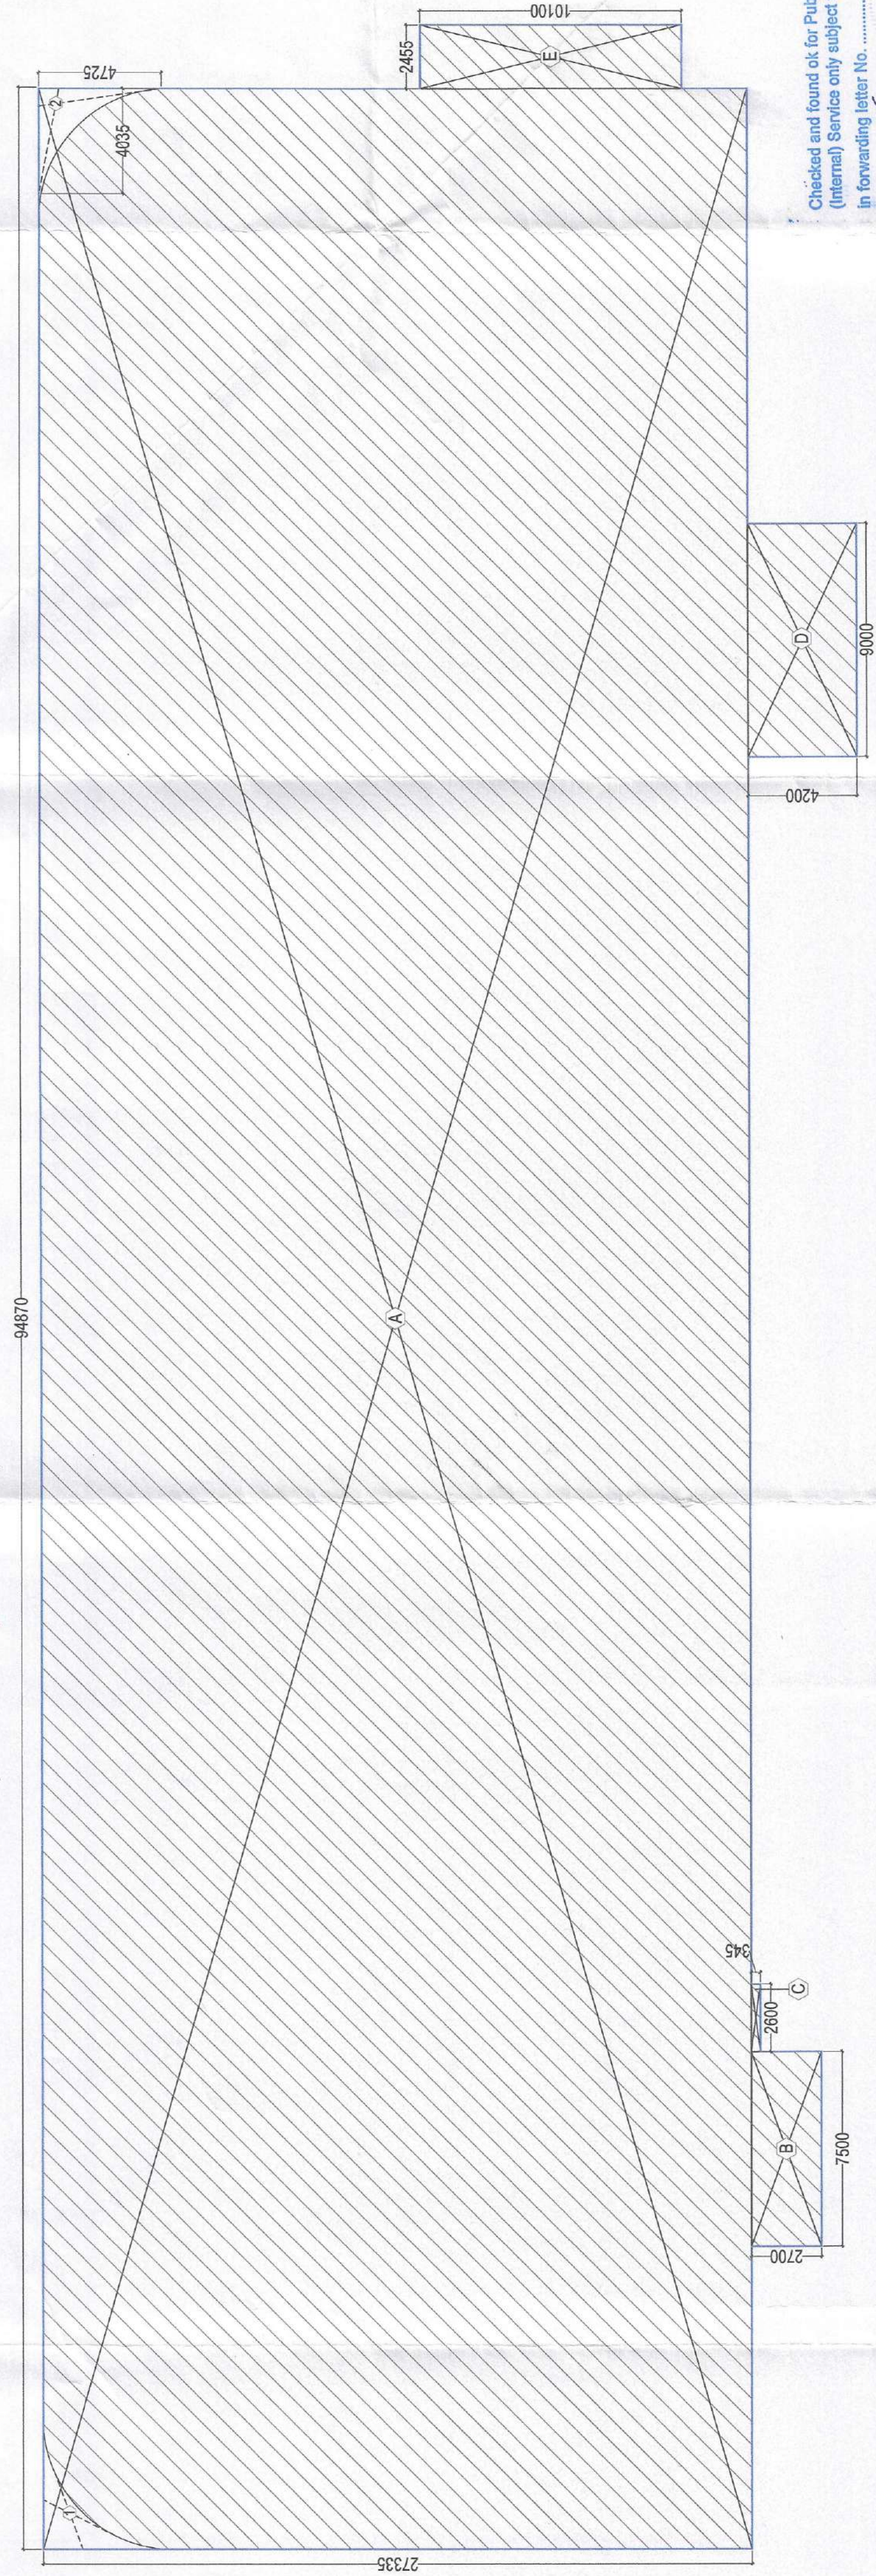

Checked and found ok for Public Health
(Internal) Services only subject to comments in
in forwarding letter No.
Authorised Signatory

Superintending Engineer (HQ)
for Chief Engineer-I
HSVP Panchkula

SITE PLAN - GROUND LEVEL
DC-AR-102SITE PLAN - GROUND LEVEL
DC-AR-102