


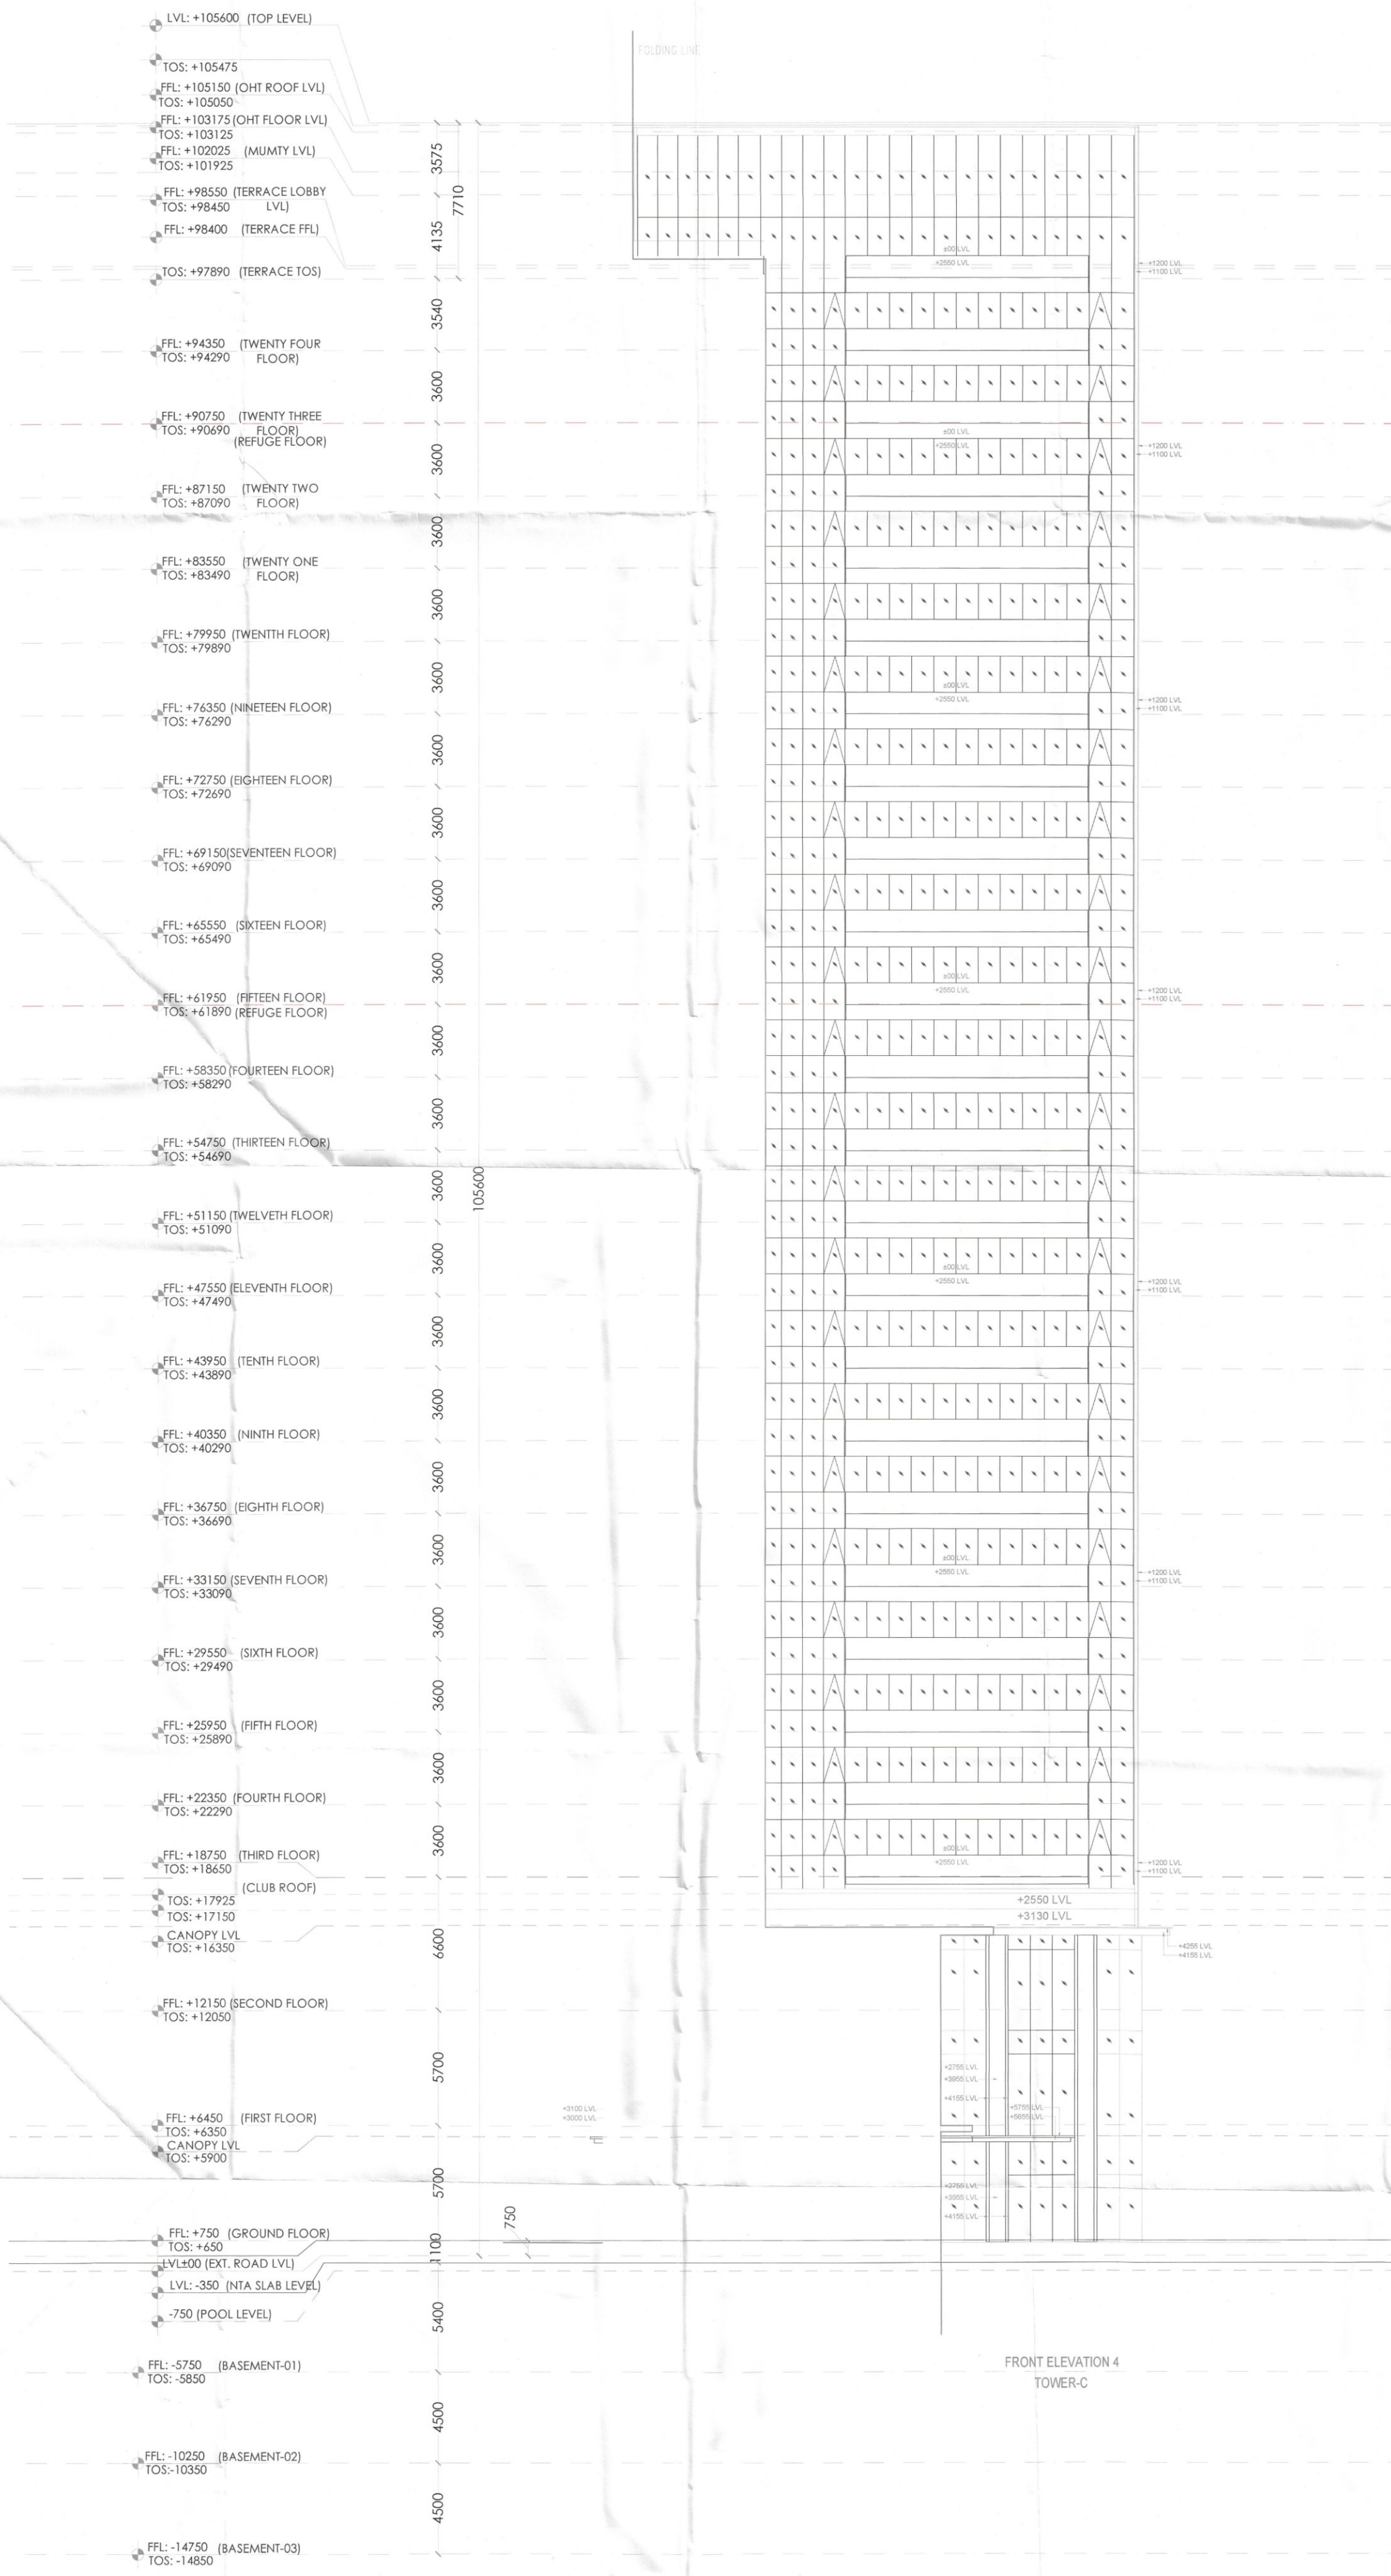

SANCTIONED
VIDE MEMO No. 22423
M/s. DTP (H)
Member Secretary
BPAC

JD (H) DTP (H) STP (H)
Member BPAC

JD (H)
Member BPAC

NOTES:
AIR CONDITIONING SYSTEM IS BEING PROVIDED.
DG POWER BACKUP IS BEING PROVIDED.
TOILET ARE MECHANICALLY VENTILATED.
ALL LIFTS SHALL HAVE POWER BACK-UP.
ALL ELECTRICAL INSTALLATION SHALL BE AS PER PROVISION OF RELEVANT CODE.
FIRE FIGHTING/SAFETY PROVISIONS WILL BE AS PER RELEVANT CODE PROVISIONS.
BASEMENT AREA SHALL HAVE MECHANICALLY VENTILATED AS PER RELEVANT CODE.
ALL TOILETS ARE VENTILATED AS PER HARYANA BUILDING CODE 2017.
BUILDINGS HAS AUTOMATIC SPRINKLER SYSTEM WHEREVER REQUIRED BY RELEVANT CODE.
BUILDING WILL BE DESIGNED/STRUCTURES AS PER RELEVANT IS CODES FOR EARTHQUAKE RESISTANCE.
SOLAR PANELS OF REQUIRED CAPACITY SHALL BE PROVIDED AS PER HARE DA/ZONING NORMS.
ALL HANDICAP RAMPS WITH RAILING.
ALL FIRE FIGHTING INSTALLATIONS SHALL BE AS PER PROVISION OF RELEVANT CODE.
THE RAINWATER HARVESTING SYSTEM SHALL BE PROVIDED AS PER CENTRAL GROUND WATER AUTHORITY NORMS.
PROJECT

REVISED BUILDING PLAN OF G.H. SITE NO.1
IN SECTOR-42 GURUGRAM

OWNER
M/s Experion Developers Pvt. Ltd.
(Formerly M/s Gold Developers Pvt. Ltd)
8th Floor, Milestone Experion Centre, Sector 15 (Part-2),
Gurgaon, Haryana-122001

ARCHITECTS
Arcop Associates Pvt. Ltd.
Plot 36B, Sector-32, Gurgaon 122001
Ph. 26742050, 26742169

ASSOCIATE ARCHITECTS-Submission Drawings
CosMAN, 11th Floor, Tower-2, DLF Corporate Greens
Sector-74A, Gurgaon 122004

OWNER'S SEAL
& SIGNATURE

ARCHITECT'S SEAL
& SIGNATURE
PREM SAGAR
BARCH
C.A. No. 2000/28940

JULY-2025 Scale : 1:100
Drawing Title:- ELEVATION 4 TOWER C
Drawing No:- EL-04