


DTP(HQ) Member  
 ATP(HQ) Member  
 AD Member  
 DTP(HQ) Member  
 ATP(HQ) Member  
 B.P.A.C. Secretary B.P.A.C. B.P.A.C. Chairman  
 DINESH KUMAR PA(HQ) Member BPAC  
 Varinder Kumar AD(HQ) Member BPAC

SANCTIONED  
 TO BE READ WITH THIS OFFICE  
 MEMO NO: \_\_\_\_\_  
 DATED: \_\_\_\_\_

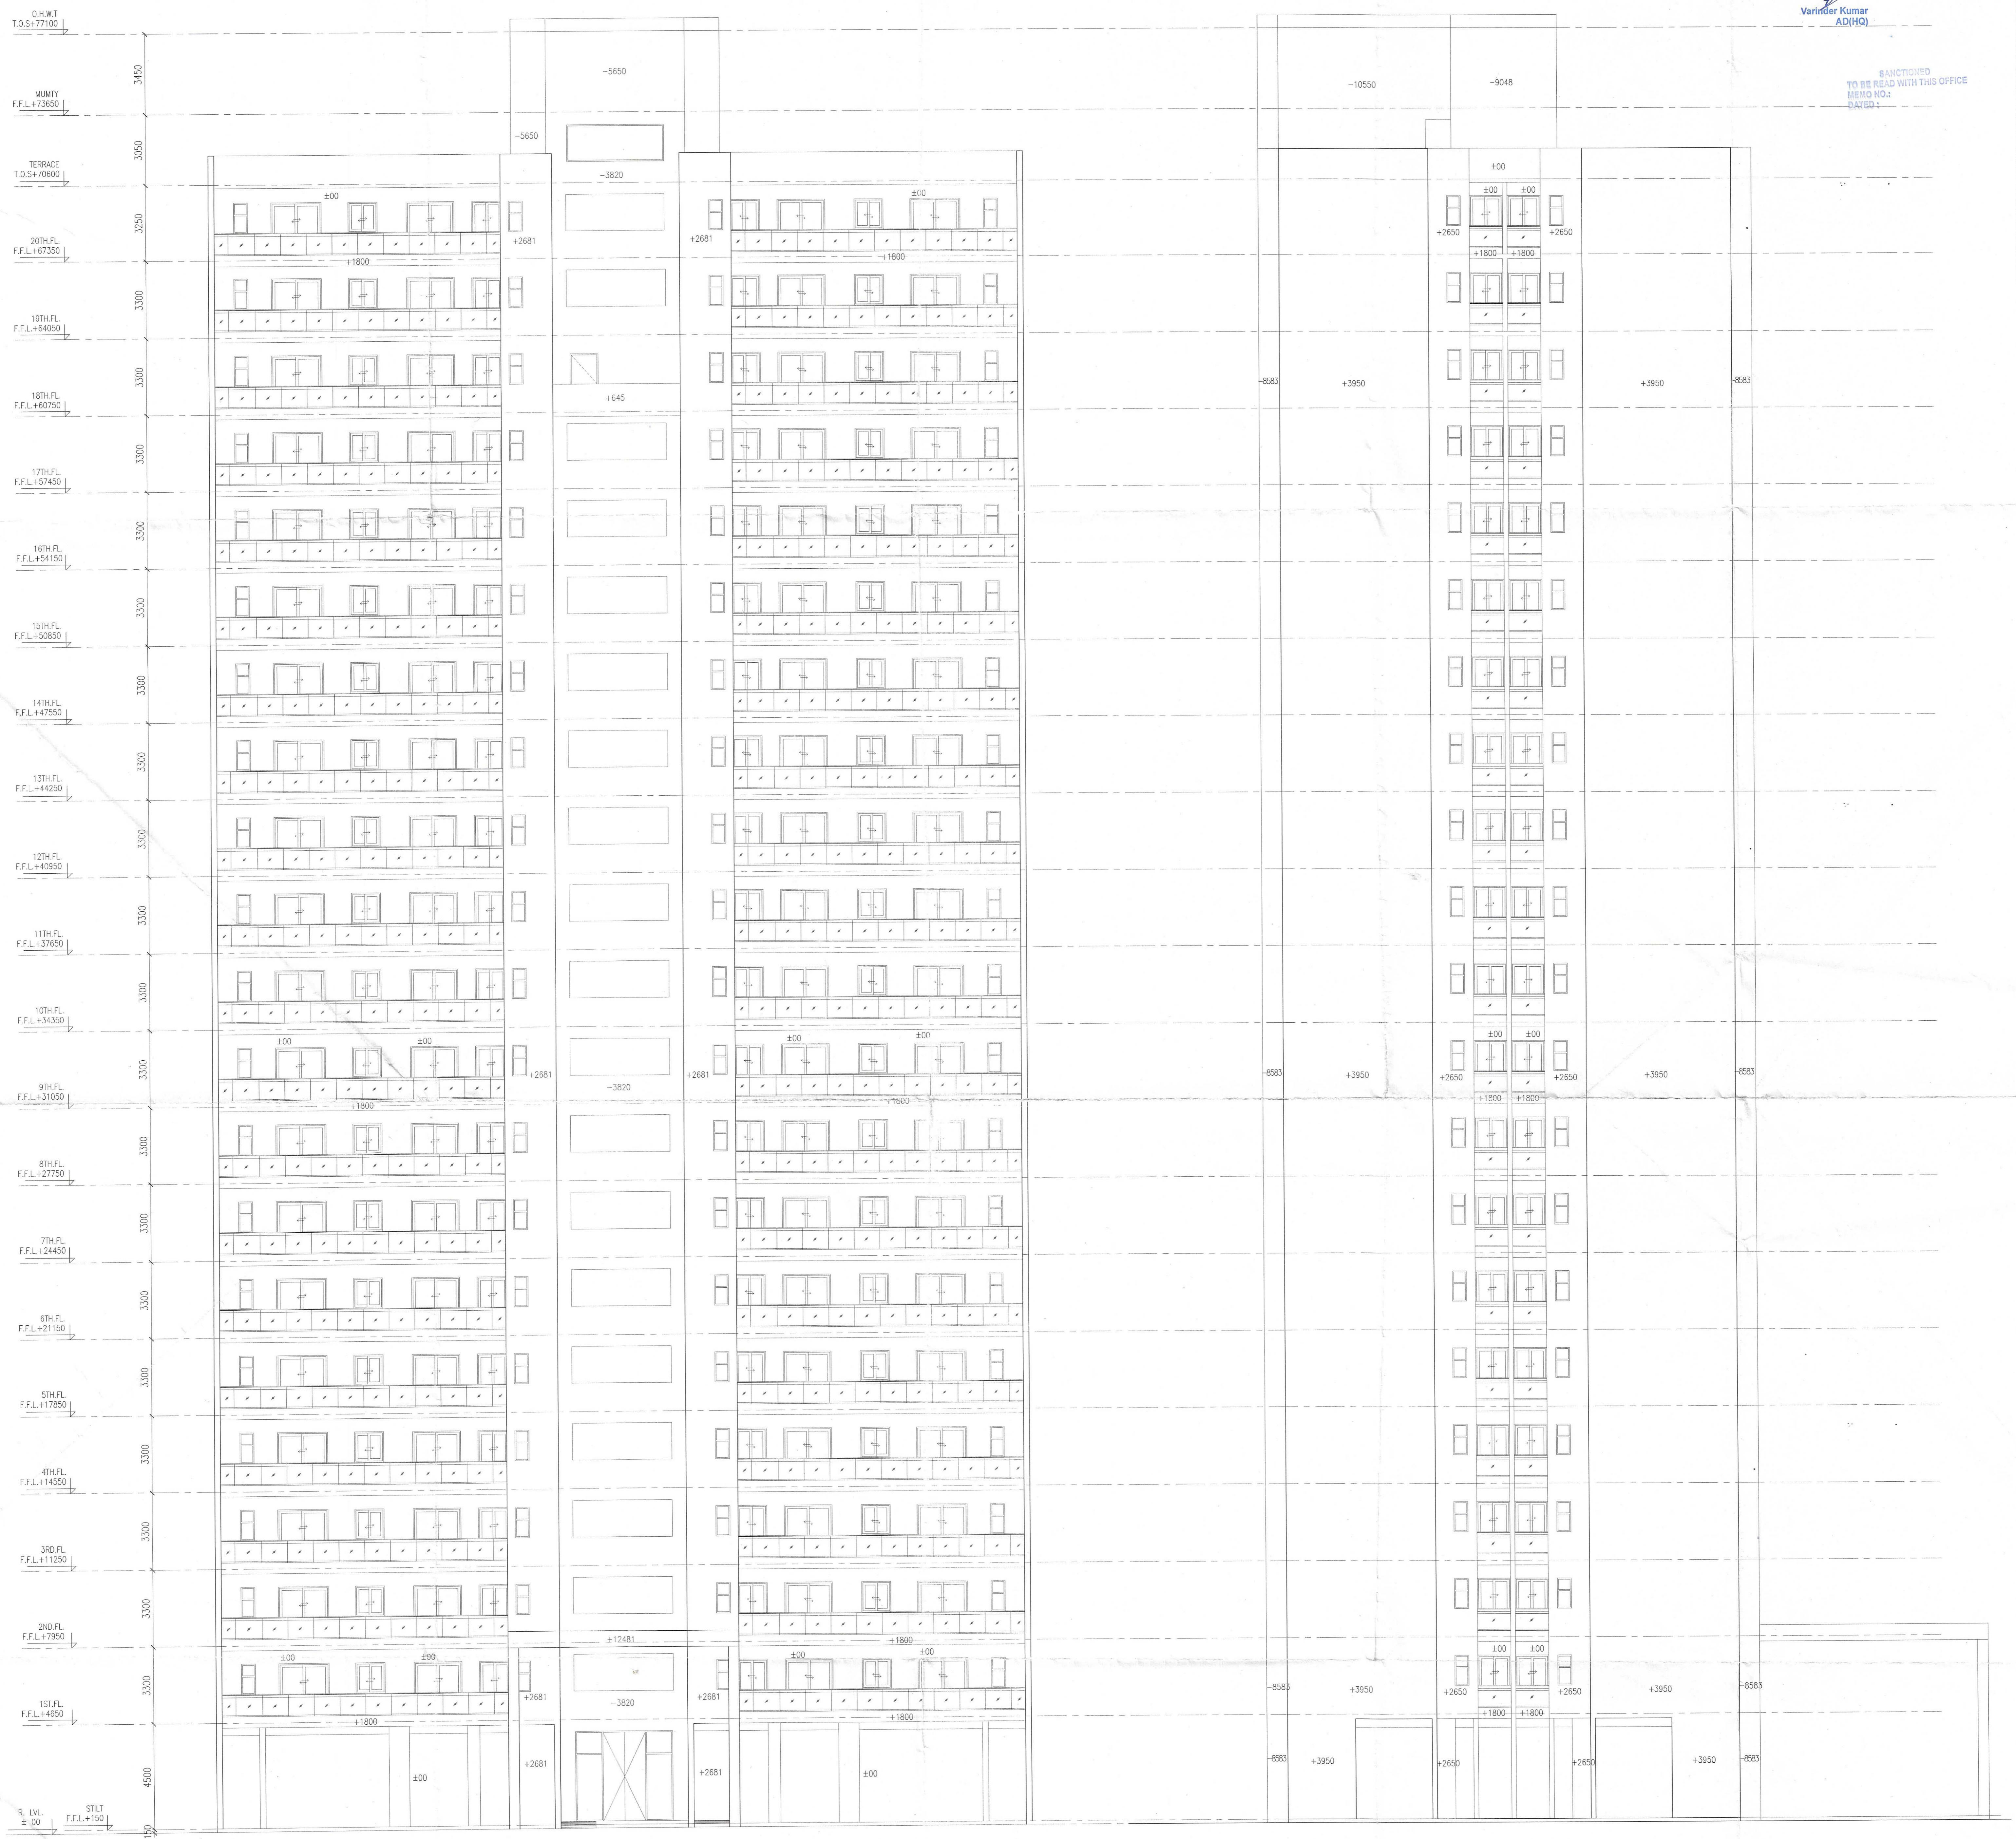

ELEVATION-1

ELEVATION-2

ARCHITECT'S SIGN: *Bhupendra Kumar*  
 BHUPENDRA KUMAR  
 ARCHITECT  
 CA2800423878

CLIENT'S SIGN: For PROSPER BUILD SQUARE LLP  
 Auth. Signature: *[Signature]*

PROJECT:  
 APPROVAL OF BUILDING PLANS OF RETIREMENT HOUSING  
 PROJECT (UNDER RETIREMENT HOUSING POLICY) AREA  
 MEASURING 3.58125 ACRES (LICENSE NO. 155 OF 2013 DATED  
 27.06.2013) IN SECTOR-89, FARIDABAD BEING DEVELOPED BY  
 PROSPER BUILD SQUARE LLP.

BUILDING NO:  
 TOWER T1 & T2

SHEET TITLE:  
 ELEVATIONS

DATE	SCALE	JOB NO.
	1:150	
CHECKED	DATE	DATE
B.K.		

ARCHITECT:  
 M/S SAHKO CONSULTANTS LLP  
 (1001 T-4) UNIT NO. 1001, 10th  
 FLOOR, TOWER-4, ASSOTECH  
 BUSINESS, CRESTERRA, PLOT NO. 22,  
 SECTOR-135, NOIDA, U.P.-201305  
 email: sahkiconsultants@gmail.com