



Note :-  
1. BUILDING WILL BE DESIGNED (STRUCTURES) AS PER RELEVANT IS CODES FOR EARTH QUAKE RESISTANCE.

**PROJECT**  

**CLIENT**  
PIONEER URBAN LAND & INFRASTRUCTURE LTD.  
Pioneer Urban  
Near GULF Course Extension Road,  
Sector-62,  
Gurgaon - 122001 Haryana

**DESIGN ARCHITECT**  
**RSP**  
RSP Design consultants  
(India) Pvt. Ltd.  
103, T-10, Sector-14, Gurgaon, Haryana  
Tel: 2558888 Fax: 2558888  
E-Mail: info@rspindia.com

**ASSOCIATE ARCHITECT**  
**RISIMIS ARCHITECTS**  
RSMS ARCHITECTS PVT. LTD.  
69, Nara Niwas Bhawanii Kunj  
(Behind D2), Vasant Kunj,  
New Delhi-110070.  
Tel: 011-26888616, 26888617  
www.rsimis-arch.com

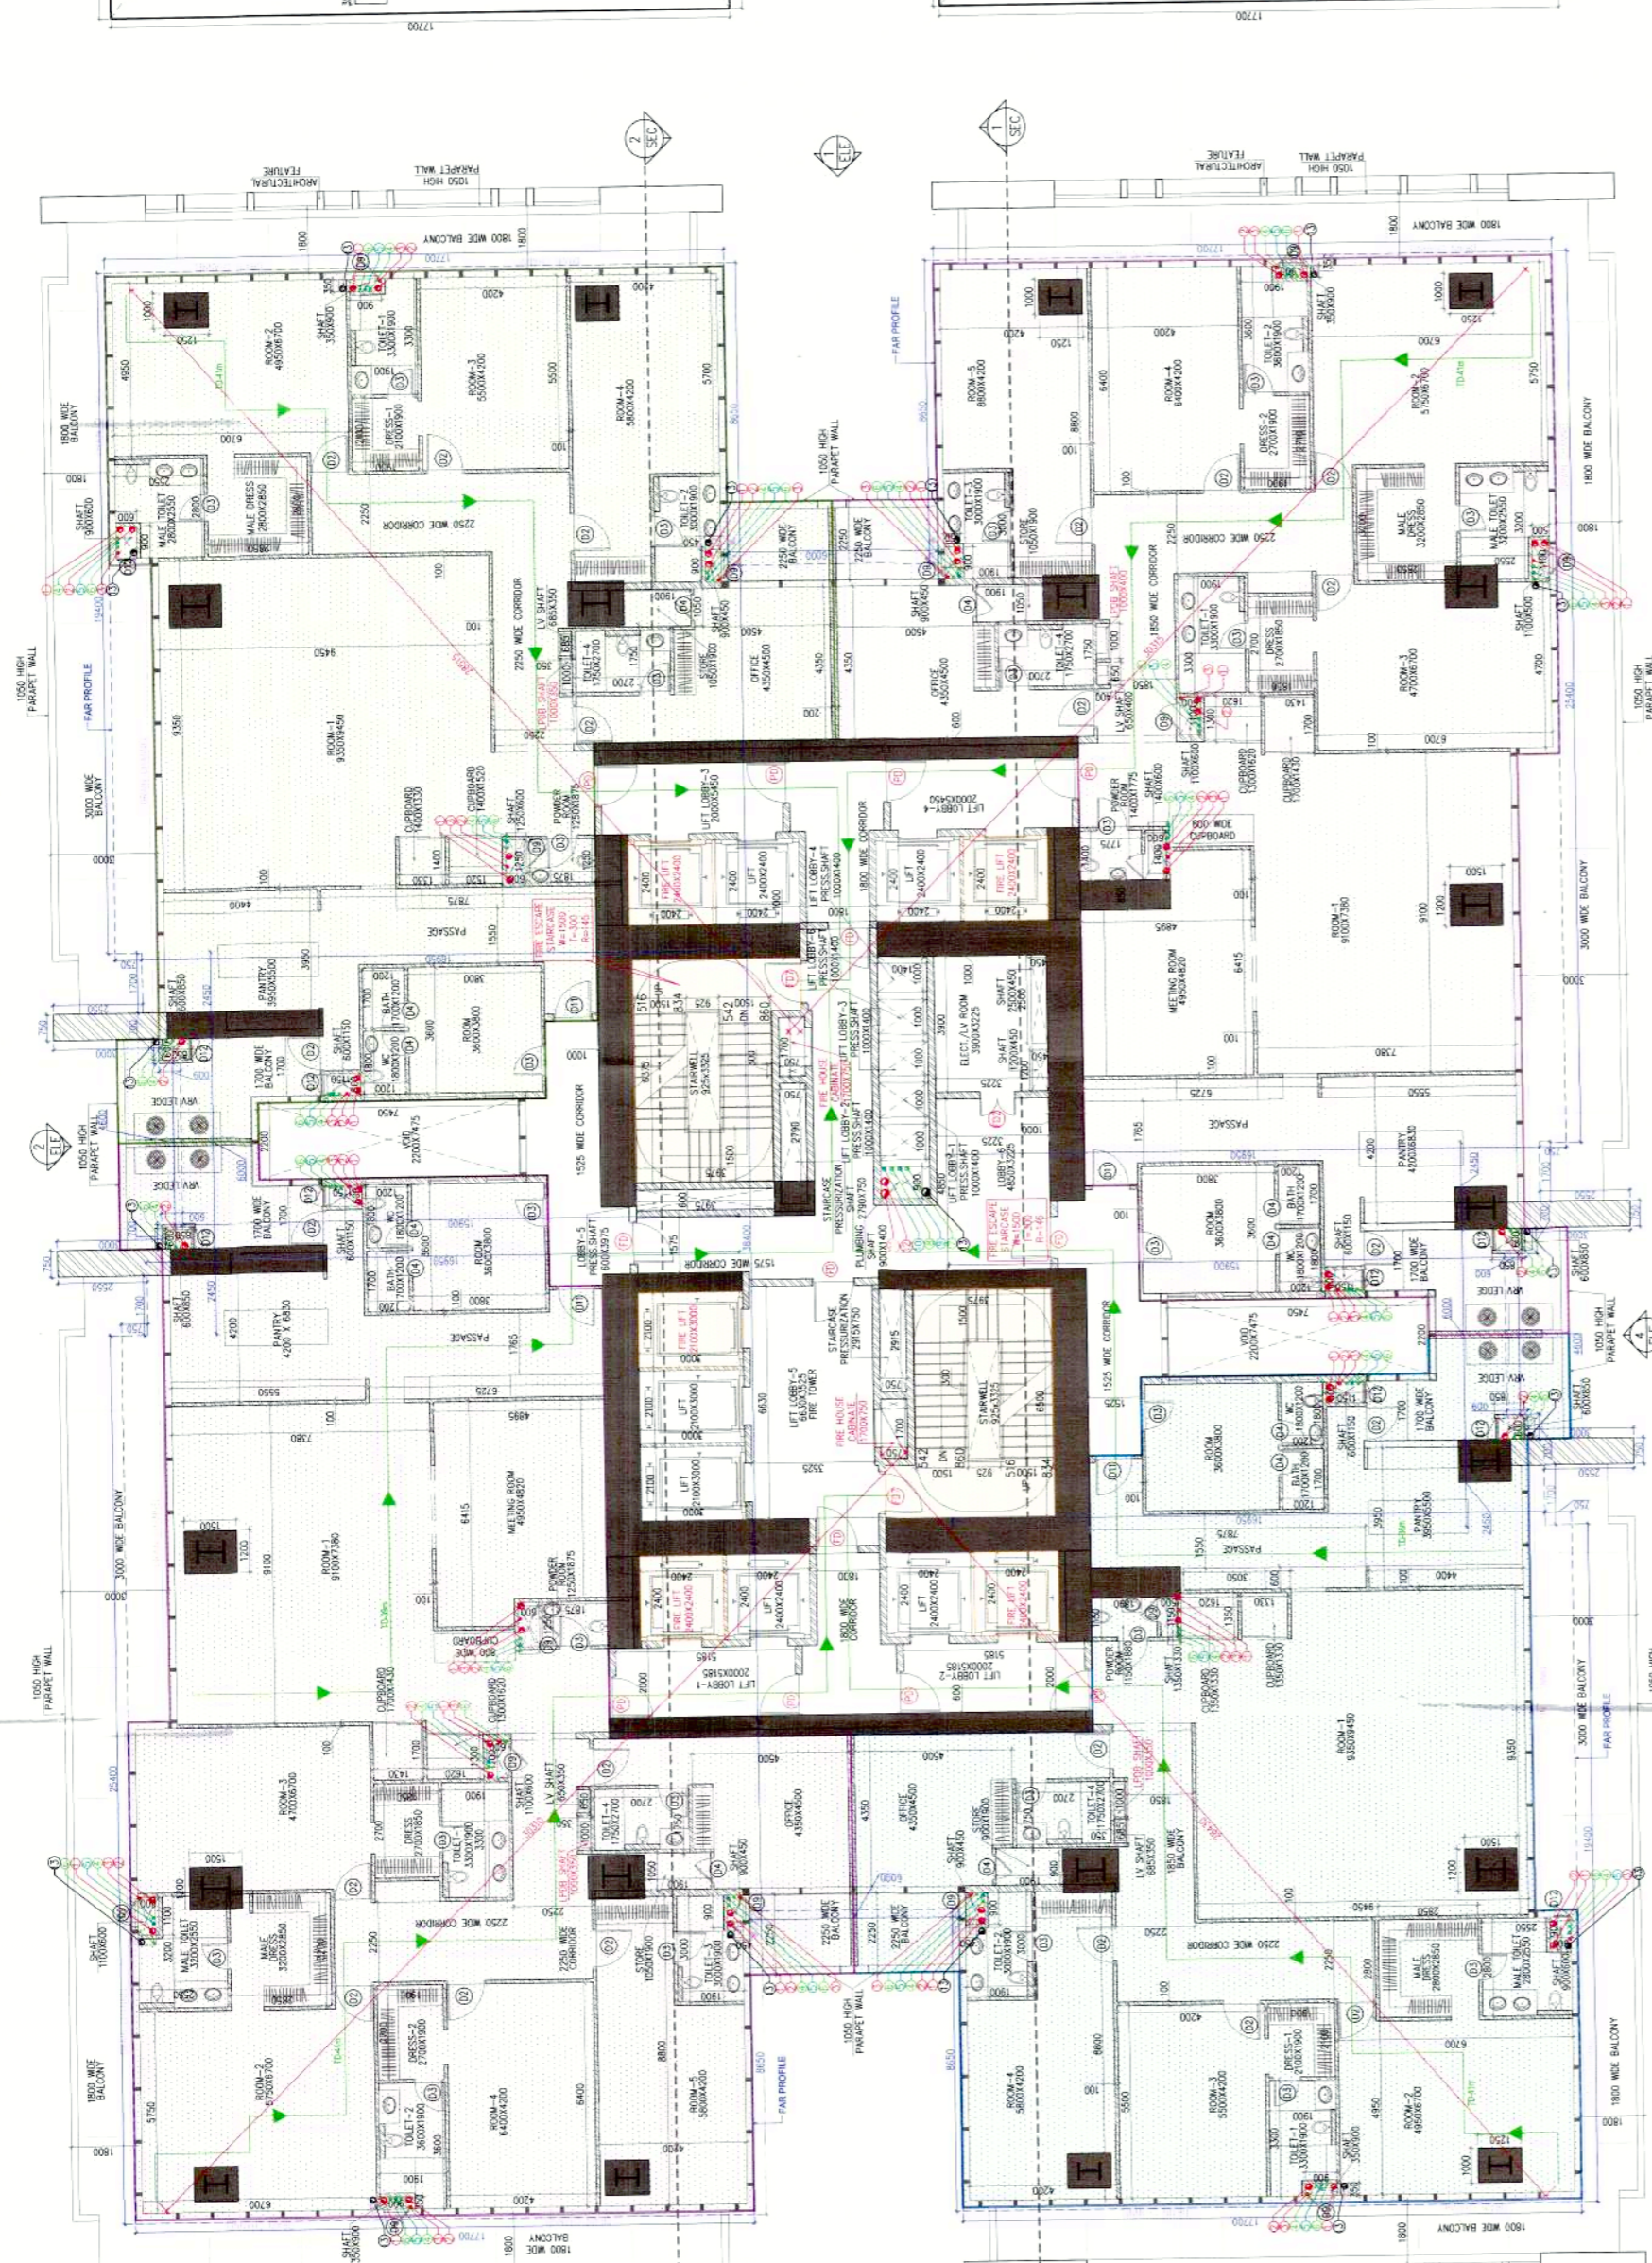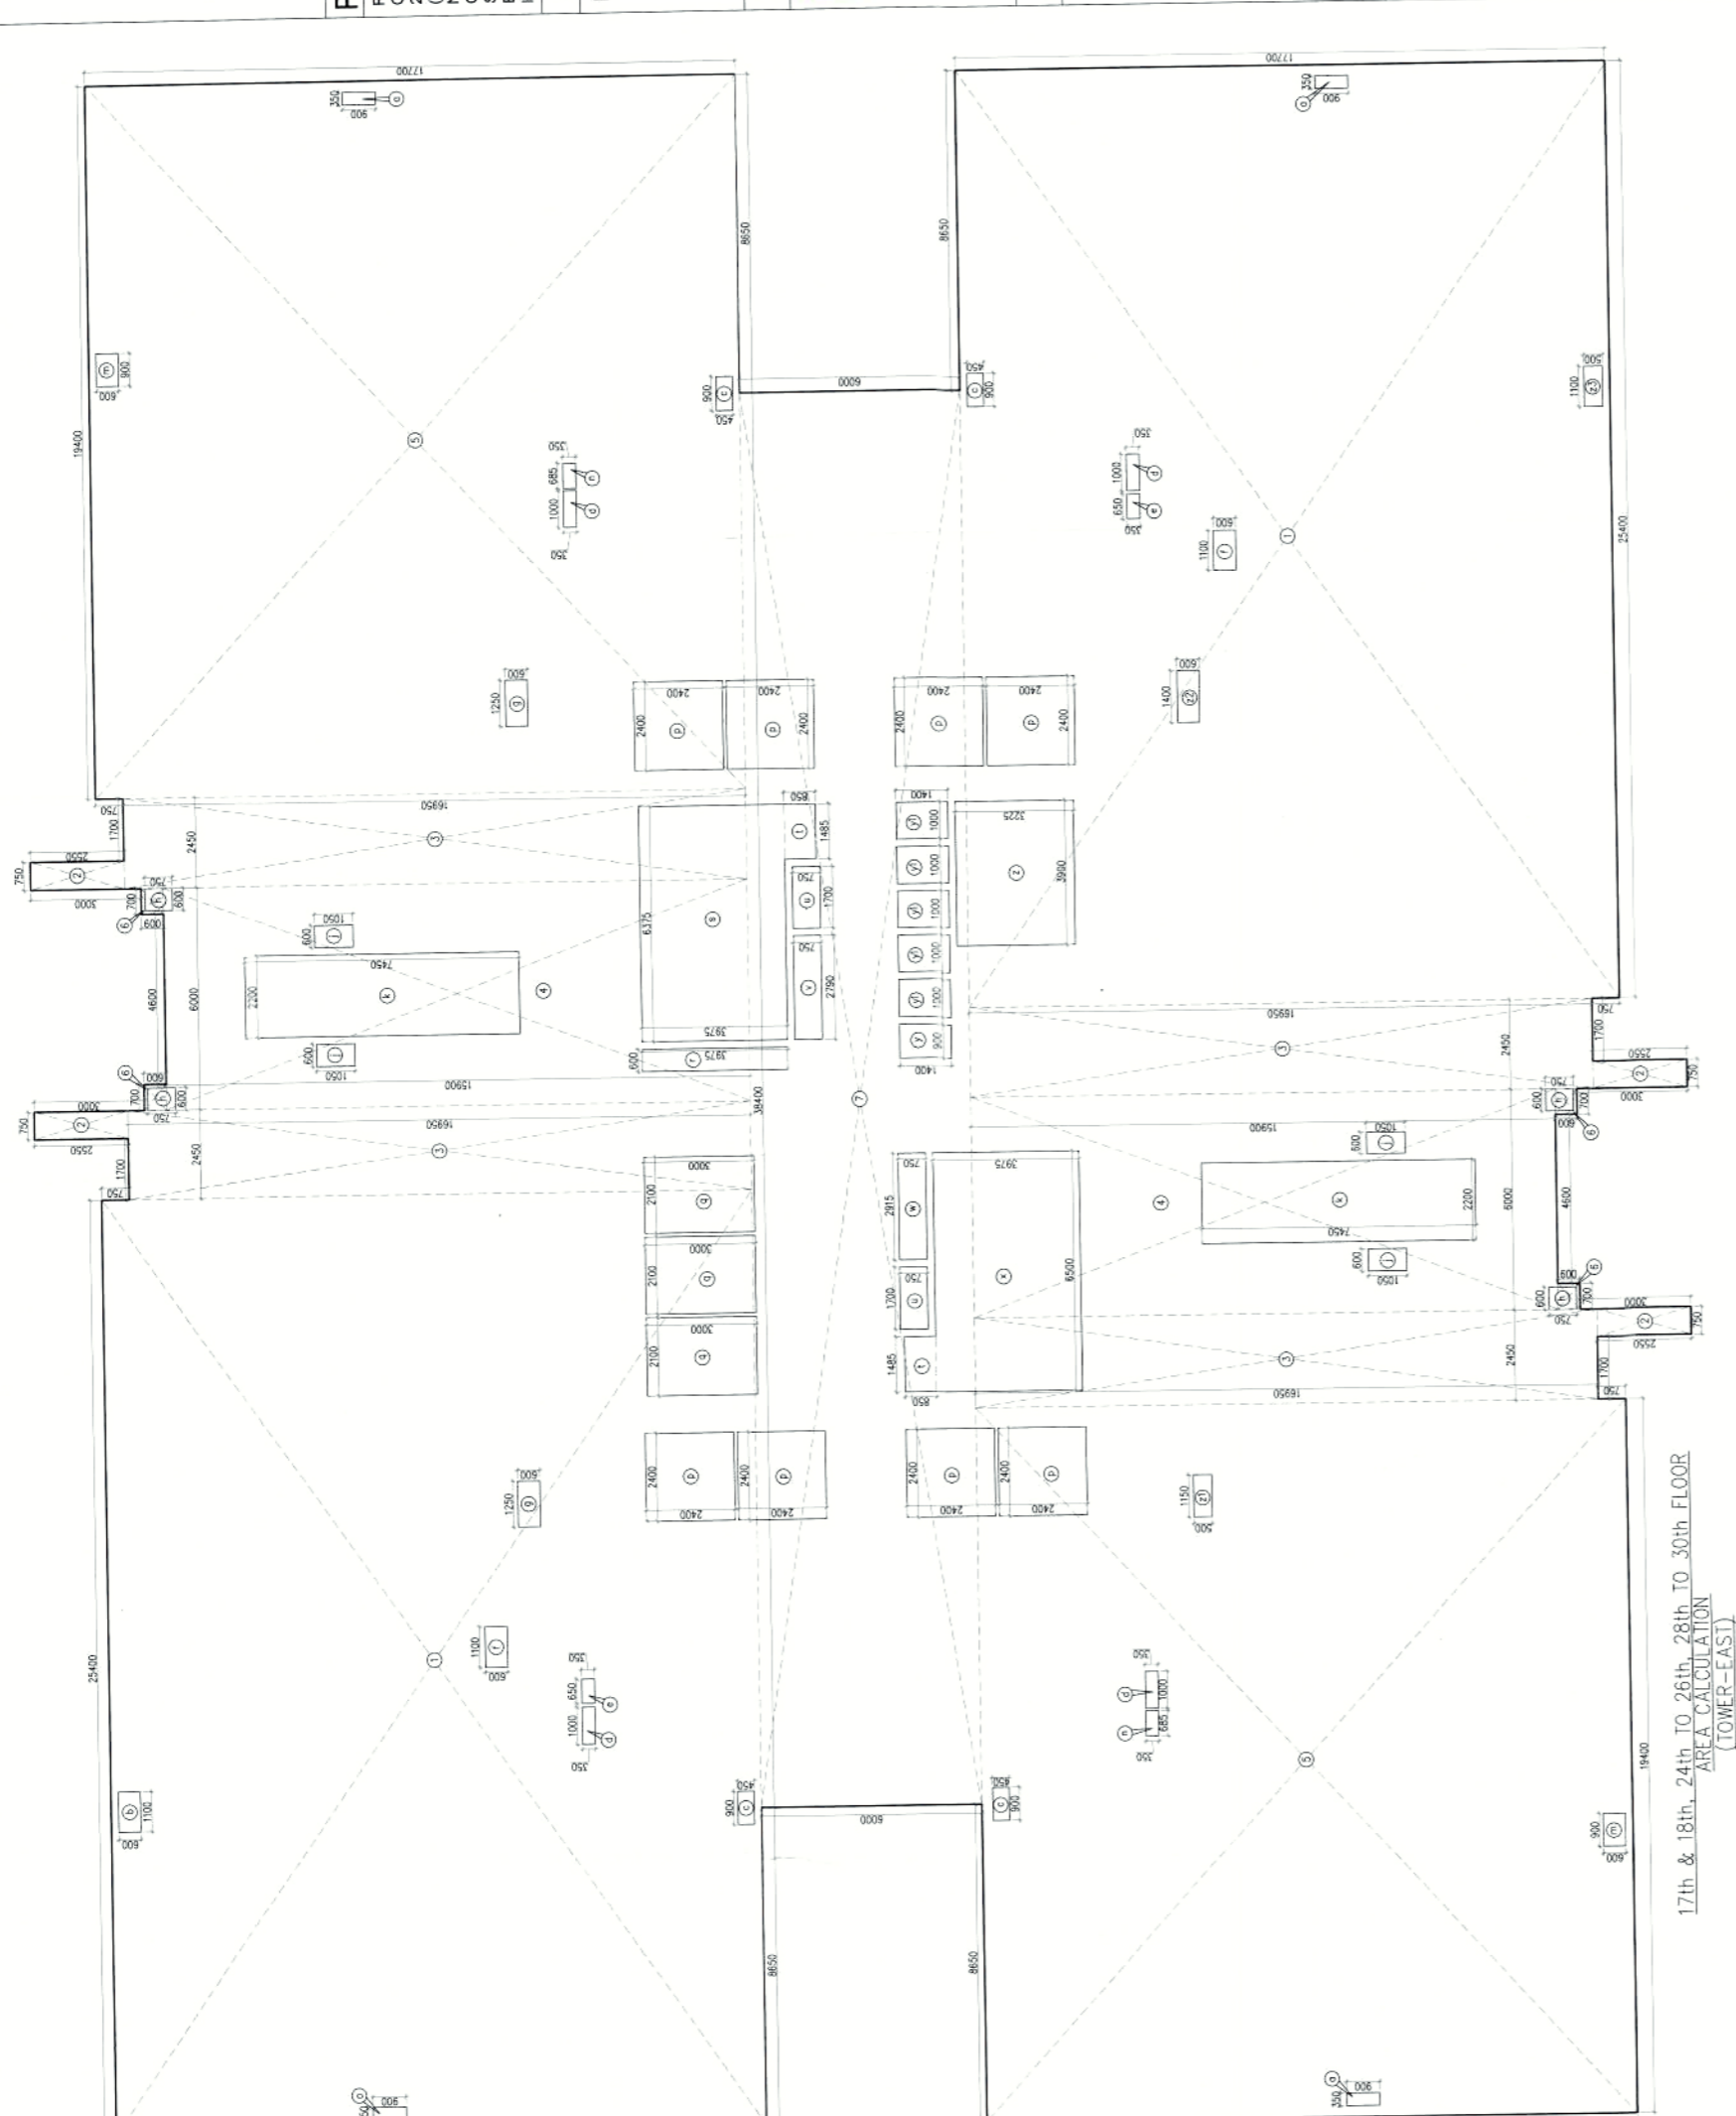





17th & 18th, 24th to 26th, 28th to 30th FLOOR PLAN  
CORRECTED