


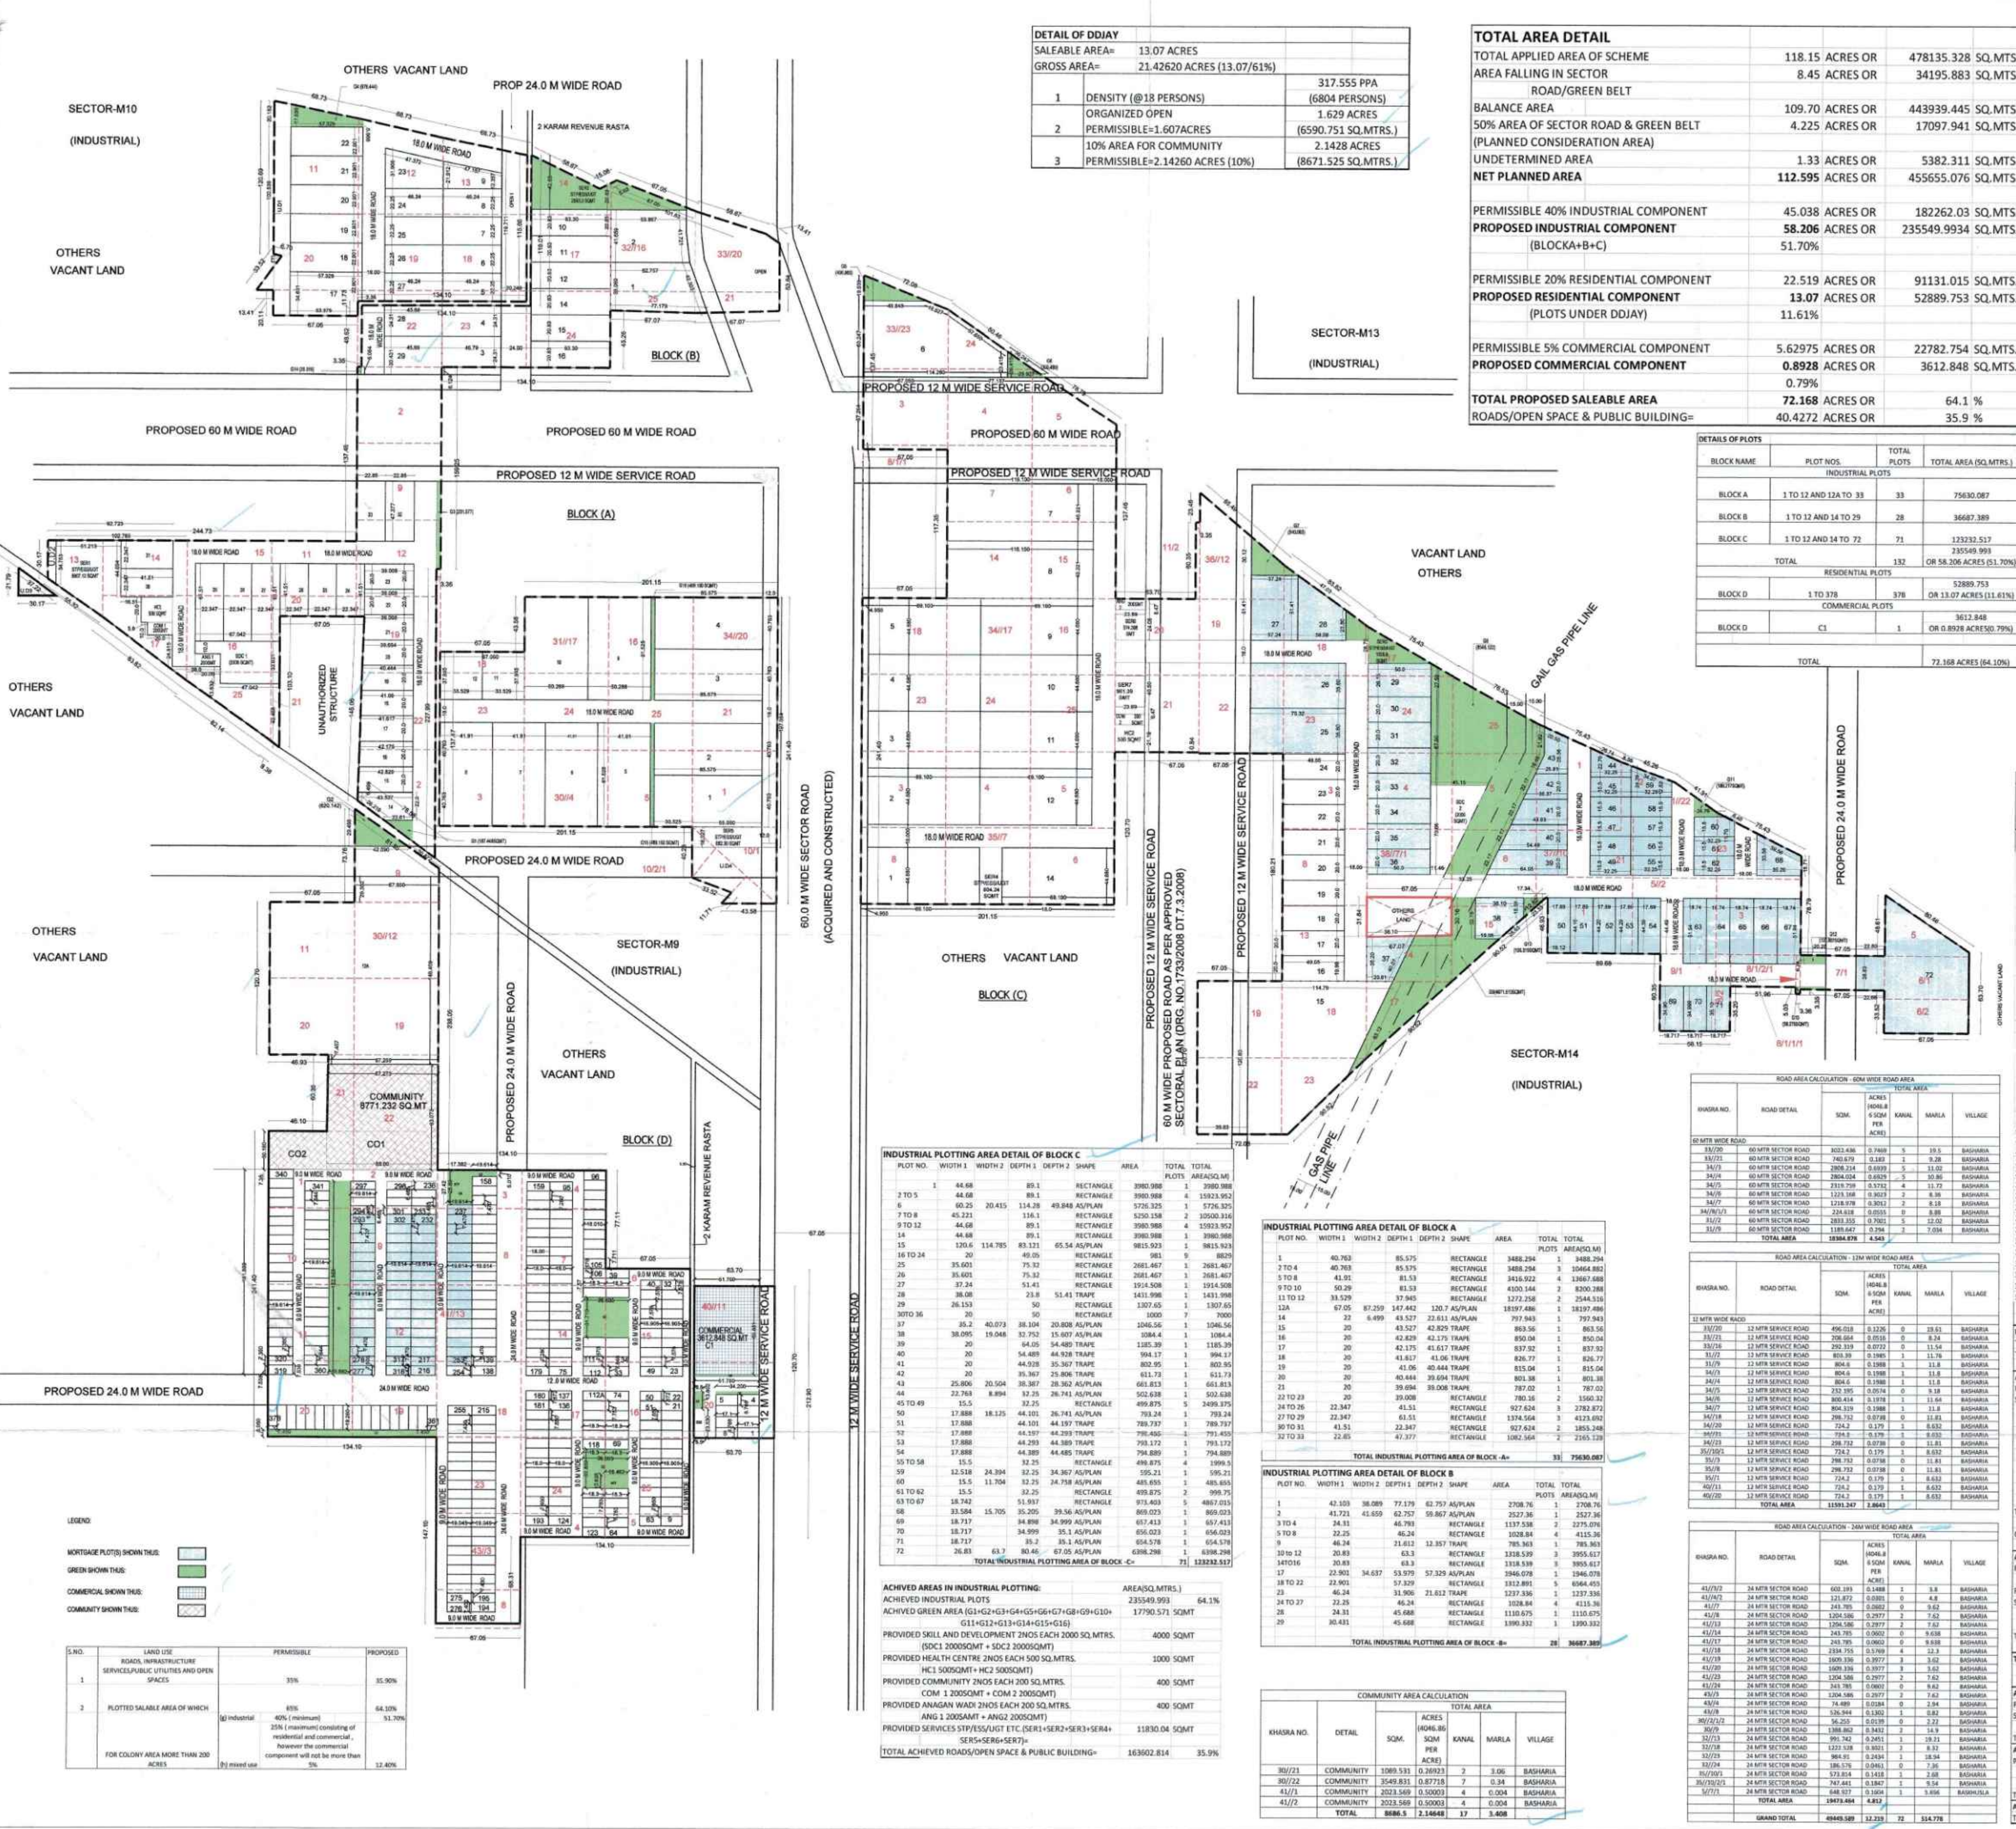


DETAIL OF DDJAY			
SALEABLE AREA=		13.07 ACRES	
GROSS AREA=		21.42620 ACRES (13.07/61%)	
1	DENSITY (@18 PERSONS)	317.555 PPA	
	ORGANIZED OPEN	(6804 PERSONS)	
2	PERMISSIBLE=1.607ACRES	(6590.751 SQ.MTRS.)	
	10% AREA FOR COMMUNITY	2.1428 ACRES	
3	PERMISSIBLE=2.14260 ACRES (10%)	(8671.525 SQ.MTRS.)	

TOTAL AREA DETAIL			
TOTAL APPLIED AREA OF SCHEME		118.15 ACRES OR	478135.328 SQ.MTS.
AREA FALLING IN SECTOR		8.45 ACRES OR	34195.883 SQ.MTS.
ROAD/GREEN BELT			
BALANCE AREA		109.70 ACRES OR	443939.445 SQ.MTS.
50% AREA OF SECTOR ROAD & GREEN BELT (PLANNED CONSIDERATION AREA)		4.225 ACRES OR	17097.941 SQ.MTS.
UNDETERMINED AREA		1.33 ACRES OR	5382.311 SQ.MTS.
NET PLANNED AREA		112.595 ACRES OR	455655.076 SQ.MTS.
PERMISSIBLE 40% INDUSTRIAL COMPONENT		45.038 ACRES OR	182262.03 SQ.MTS.
PROPOSED INDUSTRIAL COMPONENT (BLOCKA+B+C)		58.206 ACRES OR	235549.9934 SQ.MTS.
51.70%			
PERMISSIBLE 20% RESIDENTIAL COMPONENT		22.519 ACRES OR	91131.015 SQ.MTS.
PROPOSED RESIDENTIAL COMPONENT (PLOTS UNDER DDJAY)		13.07 ACRES OR	52889.753 SQ.MTS.
11.61%			
PERMISSIBLE 5% COMMERCIAL COMPONENT		5.62975 ACRES OR	22782.754 SQ.MTS.
PROPOSED COMMERCIAL COMPONENT		0.8928 ACRES OR	3612.848 SQ.MTS.
TOTAL PROPOSED SALEABLE AREA		72.168 ACRES OR	64.1 %
ROADS/OPEN SPACE & PUBLIC BUILDING=		40.4272 ACRES OR	35.9 %

DETAILS OF PLOTS			
BLOCK NAME	PLOT NOS.	TOTAL PLOTS	TOTAL AREA (SQ.MTRS.)
INDUSTRIAL PLOTS			
BLOCK A	1 TO 12 AND 12A TO 33	33	75630.087
BLOCK B	1 TO 12 AND 14 TO 29	28	36687.389
BLOCK C	1 TO 12 AND 14 TO 72	71	123232.517
RESIDENTIAL PLOTS			
BLOCK D	1 TO 378	378	52889.753
COMMERCIAL PLOTS			
BLOCK D	C1	1	3612.848
TOTAL			
		132	OR 58.206 ACRES (51.70%)
		378	OR 13.07 ACRES (11.61%)
		1	OR 0.8928 ACRES (5.70%)
		380	72.168 ACRES (64.10%)

MORTGAGE PLOTTING AREA DETAIL AGAINST EDC:						
PROVIDED MORTGAGE INDUSTRIAL PLOTTING AREA DETAIL :						
PLOT NO.	WIDTH 1	WIDTH 2	DEPTH 1	SHAPE	AREA	TOTAL AREA(SQ.M)
46 TO 49	15.5	32.25		RECTANGLE	699.875	4 1099.5
50	17.888	18.125	44.101	26.741 AS/PLAN	793.24	1 793.24
51	17.888	18.125	44.101	26.741 TRAPE	793.24	1 789.73
52	17.888	18.125	44.293	26.741 TRAPE	791.455	1 791.455
53	17.888	18.125	44.389	26.741 TRAPE	793.172	1 793.172
54	17.888	18.125	44.485	26.741 TRAPE	794.889	1 794.889
55 TO 58	15.5	32.25		RECTANGLE	699.875	4 1099.5
59	15.218	34.304	32.25	34.367 AS/PLAN	595.21	1 595.21
60	15.5	11.704	32.25	24.754 AS/PLAN	485.65	1 485.65
61 TO 62	15.5	32.25		RECTANGLE	699.875	2 999.75
63 TO 67	18.742	18.742	31.25	RECTANGLE	974.403	5 4867.015
68	18.584	15.705	35.205	39.54 AS/PLAN	869.023	1 869.023
69	18.717	17.727	34.898	34.999 AS/PLAN	657.413	1 657.413
70	18.717	17.727	34.969	35.051 AS/PLAN	658.023	1 658.023
71	18.717	17.727	35.2	35.1 AS/PLAN	654.578	1 654.578
72	28.61	63.7	80.46	67.05 AS/PLAN	6198.796	1 6198.796
TOTAL PROVIDED MORTGAGE INDUSTRIAL PLOTTING AREA =						27 24144.0574
MORTGAGE PLOTTING AREA DETAIL AGAINST IDW:						
PROVIDED MORTGAGE INDUSTRIAL PLOTTING (IDDAY) AREA DETAIL :						
PLOT NO.	WIDTH 1	WIDTH 2	DEPTH 1	SHAPE	AREA	TOTAL AREA
277	7.505	19.614	147.203		1	147.203
278 TO 283	7.47	19.614	146.517	16	2384.272	
302 TO 317	7.47	19.614	146.517	18	2344.272	
318	7.478	19.614	146.673	1	146.673	
TOTAL PROVIDED MORTGAGE INDUSTRIAL PLOTTING (IDDAY) AREA =						6982.420
MORTGAGE PLOTTING AREA DETAIL AGAINST IDW:						
PROVIDED MORTGAGE INDUSTRIAL PLOTTING AREA DETAIL :						
PLOT NO.	WIDTH 1	WIDTH 2	DEPTH 1	SHAPE	AREA	TOTAL AREA
25	35.601	75.32		RECTANGLE	2681.467	1 2681.467
26	35.601	75.32		RECTANGLE	2681.467	1 2685.467
27	37.24	51.41		RECTANGLE	1914.508	1 1914.508
28	38.08	23.8	51.41	TRAPE	1451.998	1 1451.998
29	28.133		50	RECTANGLE	1507.65	1 1807.65
30	30	64.65		RECTANGLE	1000	7 1000
31	35.2	40.73	38.104	20.808 AS/PLAN	1046.56	1 1046.56
32	38.095	19.048	32.752	15.357 AS/PLAN	1084.4	1 1084.4
33	40	64.65		RECTANGLE	1449.38	1 1449.38
40	20	54.48		49.628 TRAPE	994.17	1 994.17
41	20	44.939	35.367	TRAPE	862.95	1 862.95
42	20	35.367	35.367	TRAPE	611.73	1 611.73
43	25.906	20.504	38.387	38.382 AS/PLAN	661.813	1 661.813
44	27.763	8.894	32.5	26.741 AS/PLAN	502.638	1 502.638
45	15.5	32.25		RECTANGLE	499.875	1 499.875
TOTAL PROVIDED MORTGAGE INDUSTRIAL PLOTTING AREA =						21 24466.616
MORTGAGE PLOTTING AREA DETAIL AGAINST IDW:						
PROVIDED MORTGAGE RESIDENTIAL PLOTTING (IDDAY) AREA DETAIL :						
PLOT NO.	WIDTH 1	WIDTH 2	DEPTH 1	SHAPE	AREA	TOTAL AREA
216	7.478	19.614	146.673		1	146.673 SQ.MTRS.
217 TO 232	7.47	19.614	146.517	16	2344.272 SQ.MTRS.	
237 TO 252	7.47	19.614	146.517	17	2460.795 SQ.MTRS.	
TOTAL PROVIDED MORTGAGE RESIDENTIAL PLOTTING (IDDAY) AREA =						4681.724 SQ.MTRS.
TOTAL SALEABLE AREA OF COMPLETE SCHEME :						
					29052.59	SQ.MTRS.
TOTAL MORTGAGE AREA (INDUSTRIAL+RESIDENTIAL)						
					3858.27	SQ.MTRS.
					OR	20.03%

SECTOR-M10 (INDUSTRIAL)

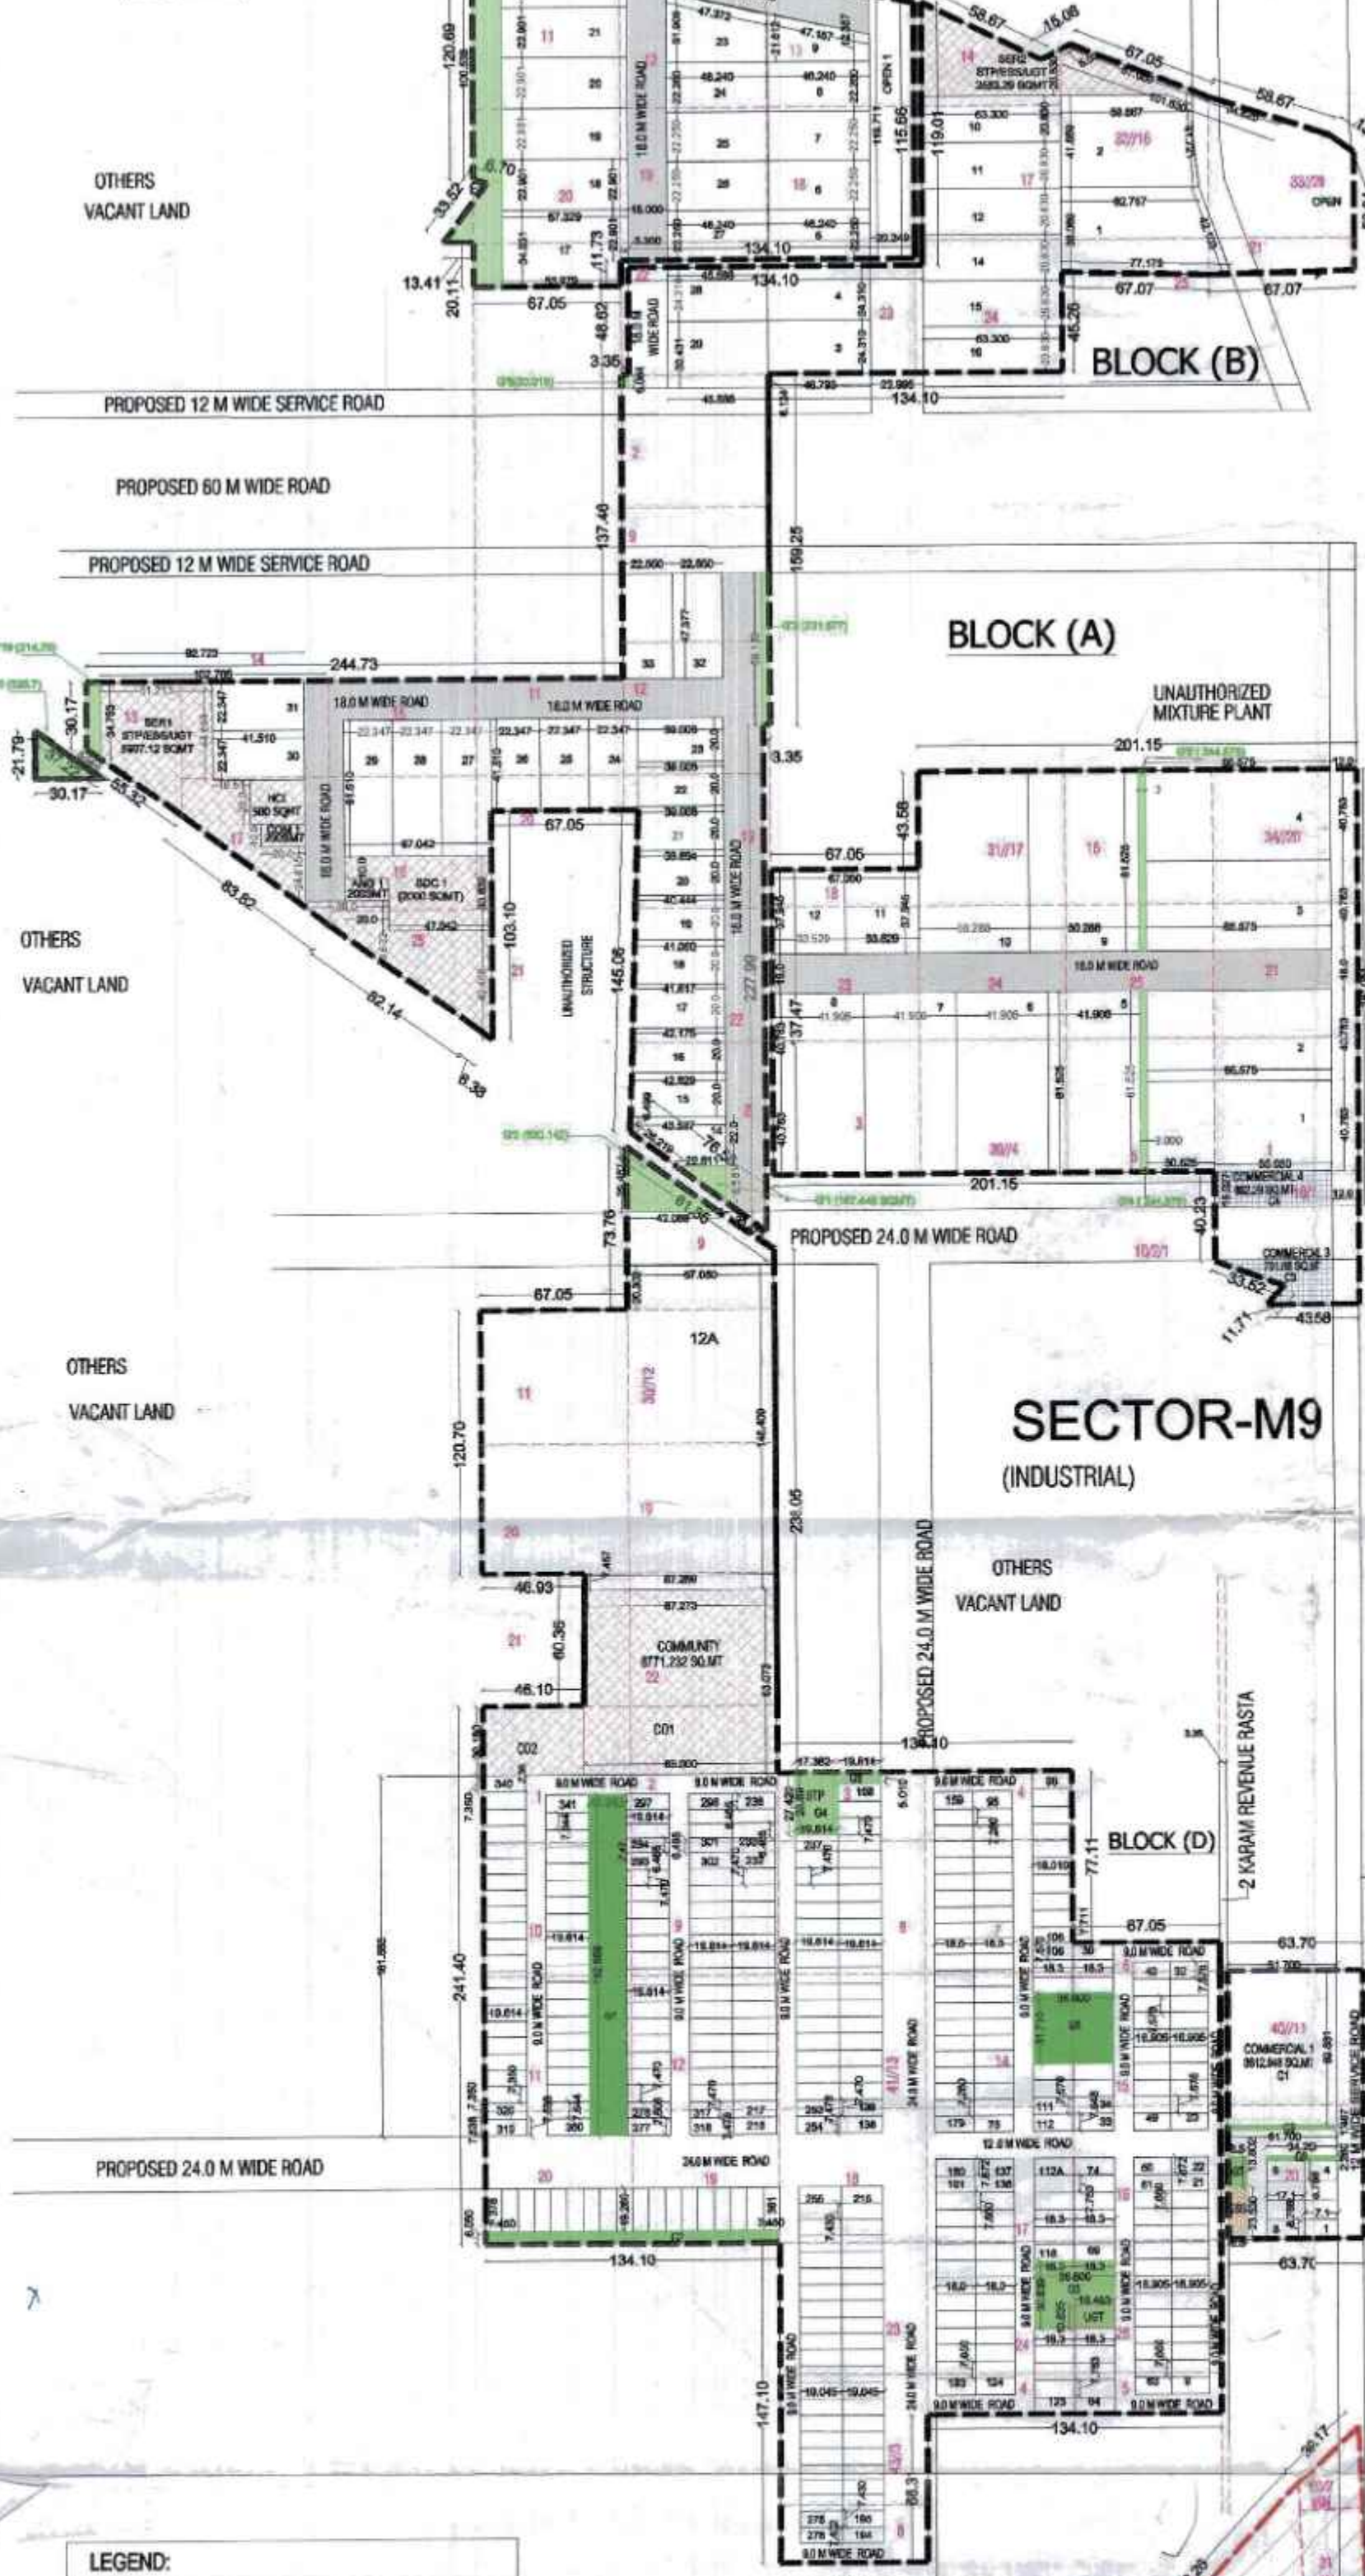

LEGEND:

- COMMUNITY FACILITIES SHOWN THIS
- COMMERCIAL SHOWN THIS
- GREEN SHOWN THIS
- ERS SHOWN THIS
- ALREADY LICENSED AREA SHOWN THIS
- ADDITIONAL APPLIED AREA SHOWN THIS
- AFFORDABLE HOUSING SHOWN THIS

ACHIEVED AREAS IN INDUSTRIAL PLOTTING:

ACHIEVED GREEN AREA (G1+G2+G3+G4+G5+G6+G7+G8+G9+G10)
G1+G2+G3+G4+G5+G6+G7+G8+G9+G10 = 24088.991 SQ.MTRS.

PROVIDED SKILL AND DEVELOPMENT IND. 2000 SQ.MTRS.
(SDC1 2000SQMT)

PROVIDED HEALTH CENTRE 1 NO. OF 500 SQ.MTRS.
HC1 500SQMT

PROVIDED COMMUNITY WAD OF 200 SQ.MTRS.
COM 1 200SQMT

PROVIDED AMANAG WAD 1 NO. OF 200 SQ.MTRS.
ANG 1 200SQMT

PROVIDED SERVICES ST/PESS/UST ETC. (SER1+SER2+SER3+SER4+SER5)
14458.32 SQ.MT

PROVIDED PARKING AREA
15169.786 SQ.MT

TOTAL ACHIEVED ROADS/OPEN SPACE & PUBLIC BUILDING:
239538.442 SQ.MT

TOTAL ACHIEVED AREAS:
24088.991 SQ.MT


ROAD AREA DETAIL OF ADDITIONAL LICENSE NO. 06 OF 2024 AREA:

KHASSA NO.	ROAD DETAIL	SQ.M.	ACRES	KANAL	MARU	VILLAGE
40/12	12 MTR SERVICE ROAD	301.51420	0.075	0	12	BANSKHARIA
40/12/2	12 MTR SERVICE ROAD	429.07695	0.106	0	12	BANSKHARIA
40/12/2	12 MTR SERVICE ROAD	455.27137	0.113	0	12	BANSKHARIA
40/12/2	12 MTR SERVICE ROAD	731.49776	0.181	0	12	BANSKHARIA
24/12/1	24 MTR SERVICE ROAD	302.12051	0.075	0	12	BANSKHARIA
24/12/1	24 MTR SERVICE ROAD	222.15962	0.055	0	12	BANSKHARIA
TOTAL AREA (A)		222.15962	0.055	0	12	BANSKHARIA

ROAD AREA DETAIL OF 24 MTR WIDE SECTOR ROAD:

KHASSA NO.	ROAD DETAIL	SQ.M.	ACRES	KANAL	MARU	VILLAGE
40/12	24 MTR SECTOR ROAD	809.37124	0.200	1	12	BANSKHARIA
40/12/2	24 MTR SECTOR ROAD	324.90794	0.081	1	12	BANSKHARIA
40/12/2	24 MTR SECTOR ROAD	1103.47212	0.275	2	12	BANSKHARIA
40/12/2	24 MTR SECTOR ROAD	809.37124	0.200	1	12	BANSKHARIA
40/12/2	24 MTR SECTOR ROAD	1348.74517	0.335	3	12	BANSKHARIA
40/12/2	24 MTR SECTOR ROAD	1482.2781	0.368	2	12	BANSKHARIA
40/12/2	24 MTR SECTOR ROAD	1482.2781	0.368	2	12	BANSKHARIA
TOTAL AREA (B)		7663.73435	1.898	15	12	BANSKHARIA
GRAND TOTAL (A+B)		7785.89547	1.953	15	12	BANSKHARIA

SECTOR-M13 (INDUSTRIAL)

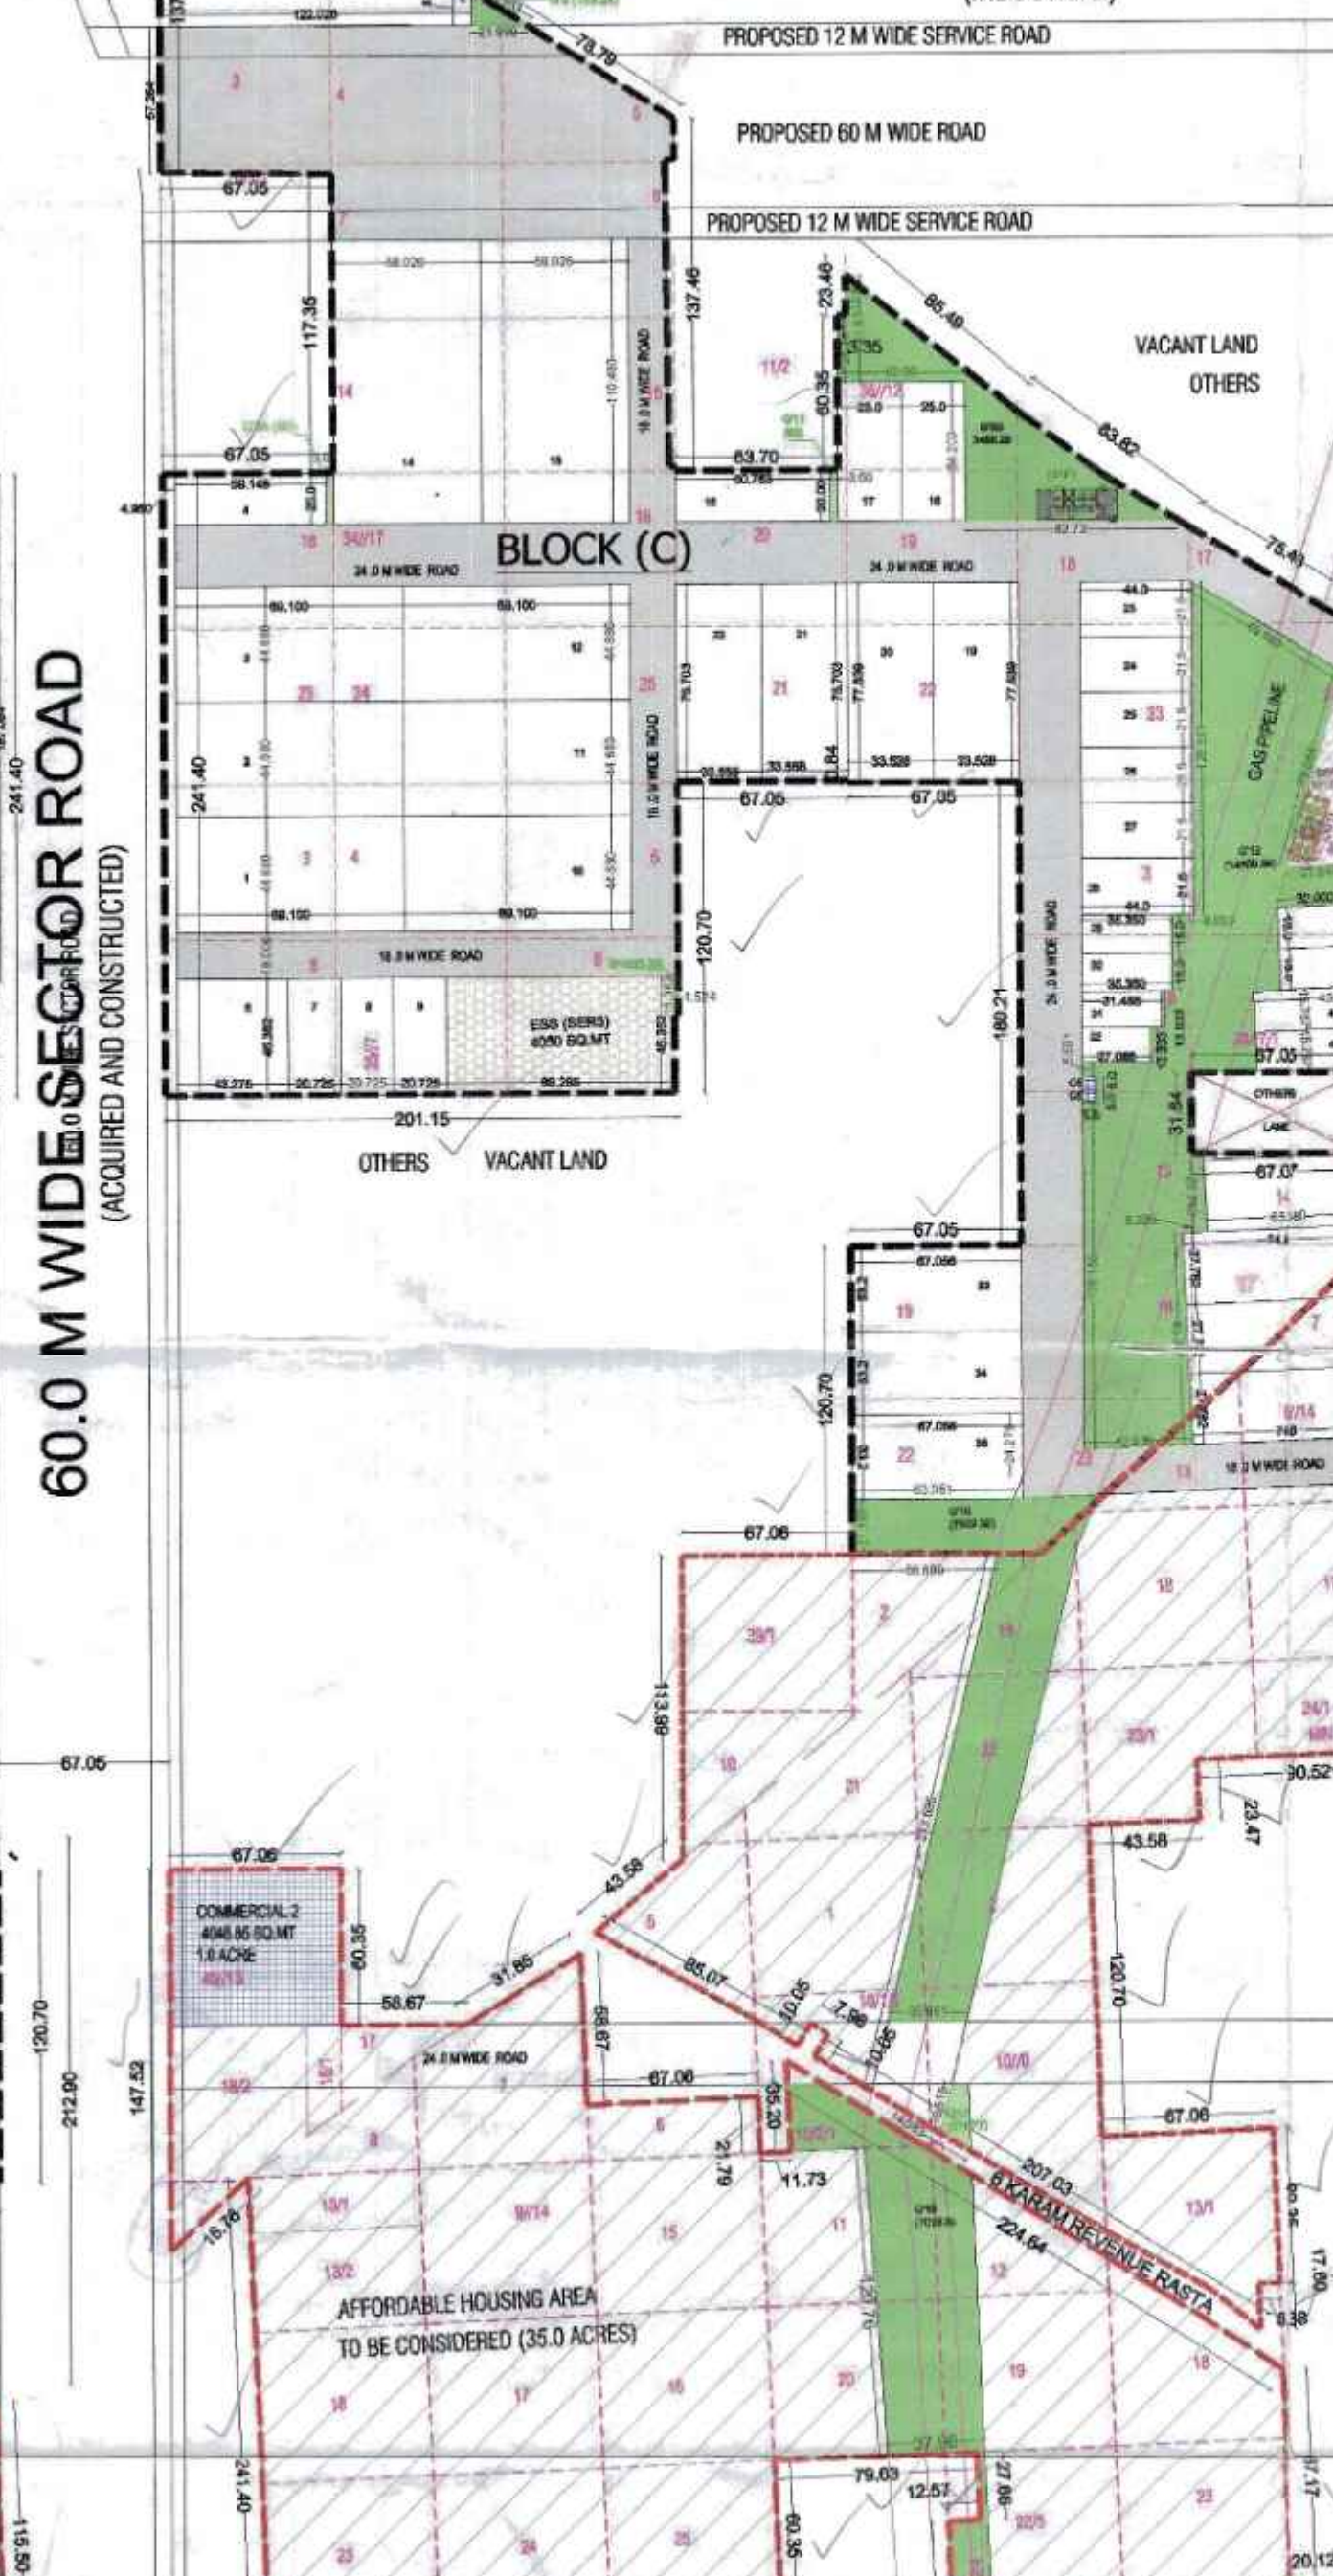

ROAD AREA DETAIL OF 136 OF 2022 (118.15 ACRES) LICENSED AREA (GIFT DEED ALREADY DONE):

KHASSA NO.	ROAD DETAIL	SQ.M.	ACRES	KANAL	MARU	VILLAGE
40/12	12 MTR SERVICE ROAD	301.51420	0.075	0	12	BANSKHARIA
40/12/2	12 MTR SERVICE ROAD	429.07695	0.106	0	12	BANSKHARIA
40/12/2	12 MTR SERVICE ROAD	455.27137	0.113	0	12	BANSKHARIA
40/12/2	12 MTR SERVICE ROAD	731.49776	0.181	0	12	BANSKHARIA
24/12/1	24 MTR SERVICE ROAD	302.12051	0.075	0	12	BANSKHARIA
24/12/1	24 MTR SERVICE ROAD	222.15962	0.055	0	12	BANSKHARIA
TOTAL AREA (A)		222.15962	0.055	0	12	BANSKHARIA

ROAD AREA DETAIL OF 24 MTR WIDE SECTOR ROAD:

KHASSA NO.	ROAD DETAIL	SQ.M.	ACRES	KANAL	MARU	VILLAGE
40/12	24 MTR SECTOR ROAD	809.37124	0.200	1	12	BANSKHARIA
40/12/2	24 MTR SECTOR ROAD	324.90794	0.081	1	12	BANSKHARIA
40/12/2	24 MTR SECTOR ROAD	1103.47212	0.275	2	12	BANSKHARIA
40/12/2	24 MTR SECTOR ROAD	809.37124	0.200	1	12	BANSKHARIA
40/12/2	24 MTR SECTOR ROAD	1348.74517	0.335	3	12	BANSKHARIA
40/12/2	24 MTR SECTOR ROAD	1482.2781	0.368	2	12	BANSKHARIA
40/12/2	24 MTR SECTOR ROAD	1482.2781	0.368	2	12	BANSKHARIA
TOTAL AREA (B)		7663.73435	1.898	15	12	BANSKHARIA
GRAND TOTAL (A+B)		7785.89547	1.953	15	12	BANSKHARIA

SECTOR-M14 (INDUSTRIAL)



VILLAGE	SECTION	PLT NO.	W1	W2	D1	D2	SHAPE	AREA	TOTAL	ACRES	1/4	5/16	3/8	1/2	3/4	MORF	MORF	
---------	---------	---------	----	----	----	----	-------	------	-------	-------	-----	------	-----	-----	-----	------	------	